




3 EXISTING EAST ELEVATION (NO CHANGE)
A500 1:150

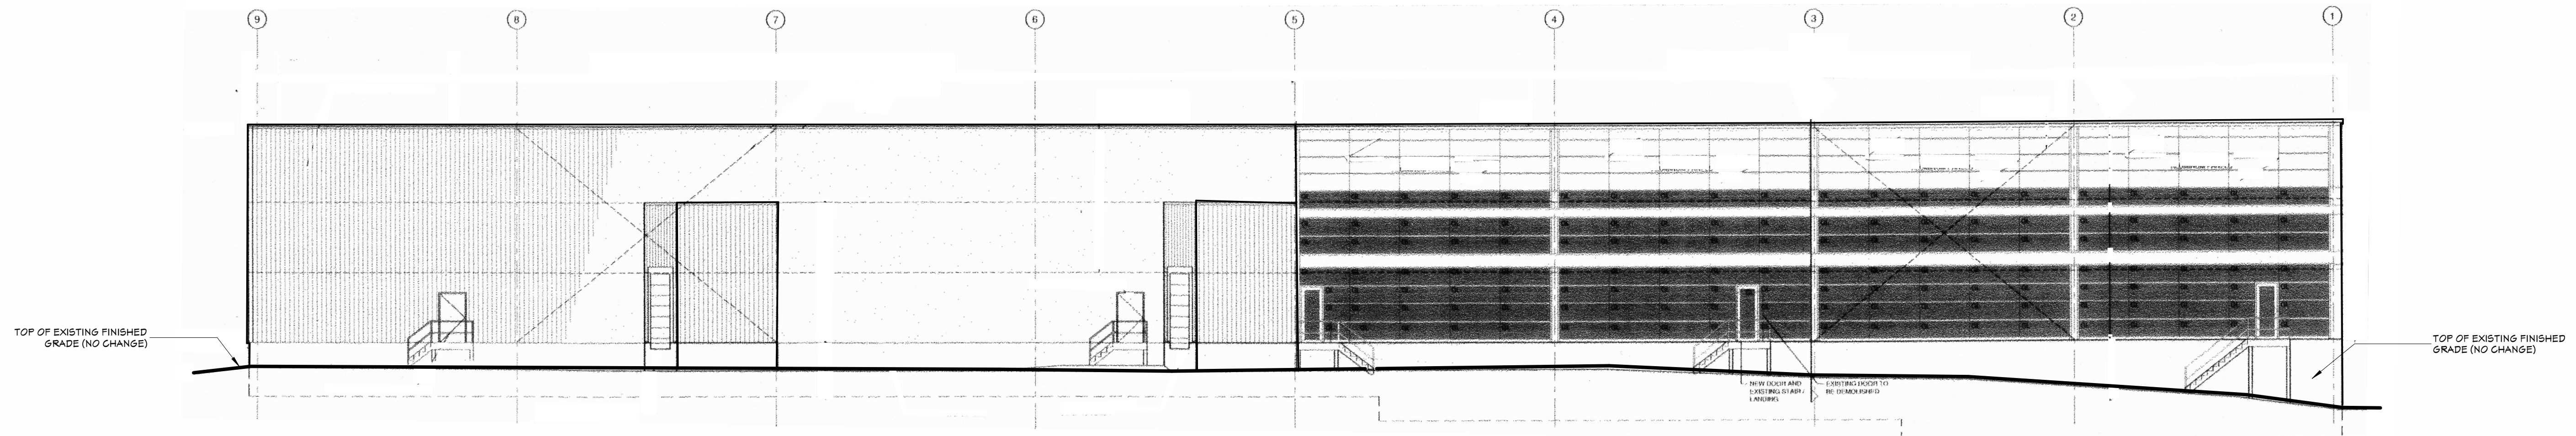

4 EXISTING SOUTH ELEVATION (NO CHANGE)
A500 1:150

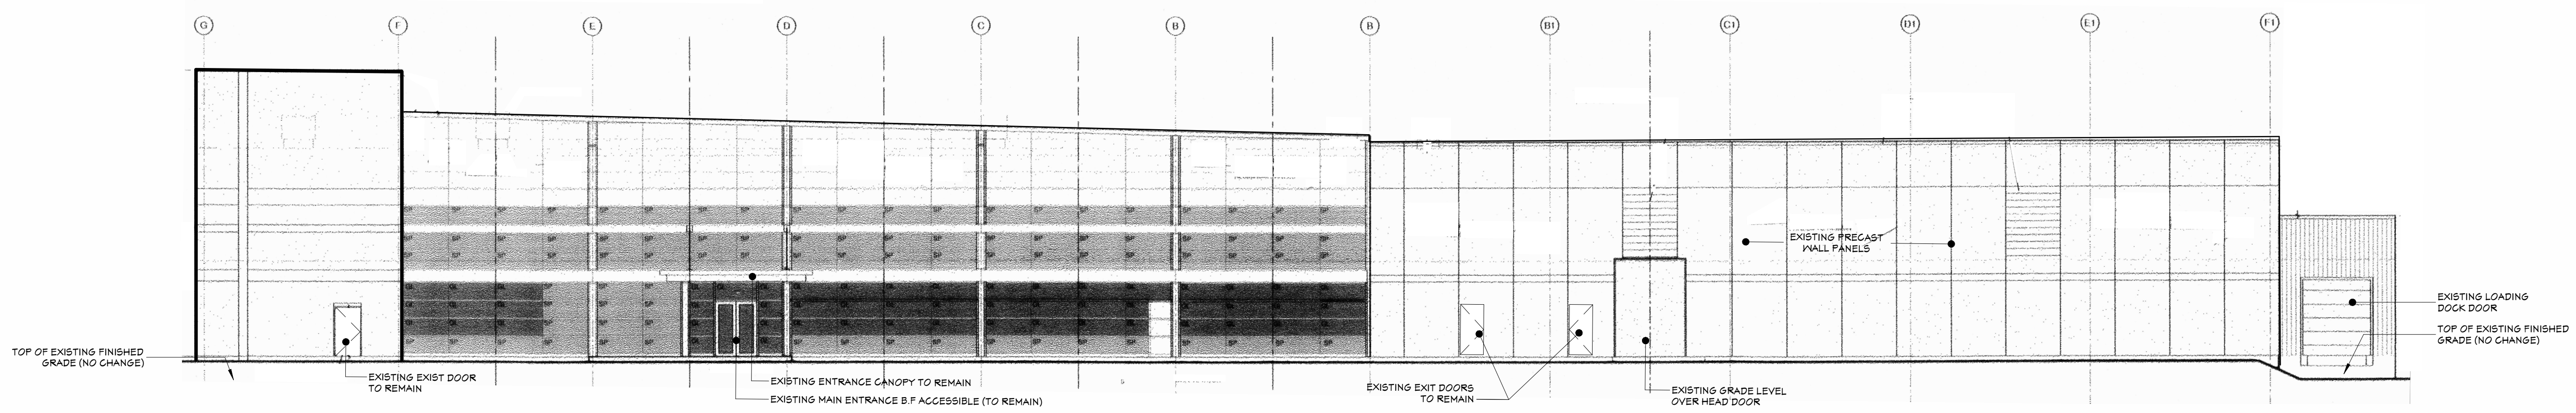

2 EXISTING WEST ELEVATION (NO CHANGE)
A500 1:150

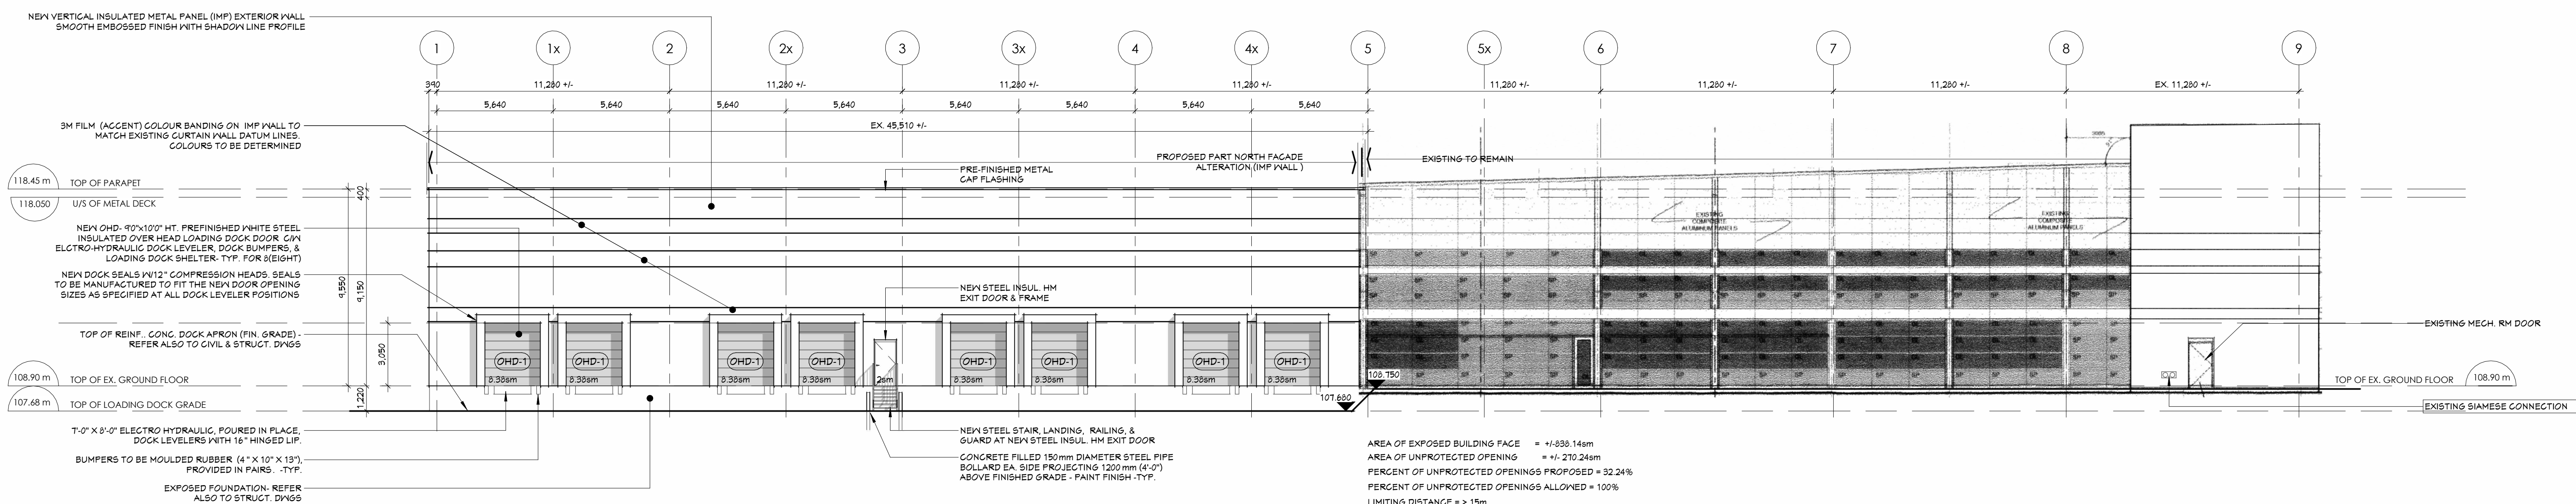

1 NEW NORTH (WYECROFT RD.) ELEVATION
A500 1:150

8			
7			
6			
5			
4			
3			
2	ISSUED FOR SPA	MAR 25/24	GN
1	ISSUED FOR REVIEW AND COORDINATION	FEB 25/24	GN
NO.	REVISIONS	DATE	BY:

*ALL DRAWINGS, SPECIFICATIONS AND RELATED DOCUMENTS ARE THE COPYRIGHT PROPERTY OF THE OWNER AND MUST BE RETURNED UPON REQUEST. REPRODUCTION OF DRAWINGS, SPECIFICATIONS AND RELATED DOCUMENTS IN PART OR WHOLE IS FORBIDDEN WITHOUT THE OWNER'S WRITTEN PERMISSION. DRAWINGS SHALL NOT BE SCALED.

CONTRACTOR MUST CHECK AND VERIFY ALL DIMENSIONS ON THE JOB.

NATALE ARCHITECT INC.
 Suite 202
 1448 Dundas St. West
 Mississauga, Ontario
 L4X 1L3
 Tel: (416) 233-1301
 Fax: (416) 233-1302

CLIENT: **FIRST GULF**

PROJECT:
 Building Renovations & Site Alterations for
 Change of Use from Office to Industrial.
 226 Wycroft Rd. Oakville, Ontario L6K 3X7

DRAWING:
 ELEVATIONS

THIS DRAWING SHALL NOT BE USED FOR CONSTRUCTION PURPOSES UNLESS COUNTERSIGNED BY:

DRAWN BY:	CHECKED BY:
DATE: MAR. 2022	SCALE: AS NOTED
PROJECT NO.: 23-13	DRAWING NO.: A500