

TURNER
FLEISCHER

Turner Fleischer Architects Inc.

67 Lesmill Road
Toronto, ON, M3B 2T8
T 416 425 2222

turnerfleischer.com

This drawing, as an instrument of service, is provided by and is the property of Turner Fleischer Architects Inc. The contractor must verify and accept responsibility for all dimensions and conditions on site and must notify Turner Fleischer Architects Inc. of any variations from the supplied information. This drawing is not to be scaled. The architect is not responsible for the accuracy of survey, structural, mechanical, electrical, etc., information shown on this drawing. Refer to the appropriate consultant's drawings before proceeding with the work. Construction must conform to all applicable codes and requirements of authorities having jurisdiction. The contractor working from drawings not specifically marked 'For Construction' must assume full responsibility and bear costs for any corrections or damages resulting from his work.


FLOOR PLANS

OAKVILLE, ON


FLOOR PLANS

PROJECT NO.
20.210CS
PROJECT DATE
2021-07-30
DRAWN BY
HHO
CHECKED BY
RAD
SCALE
1:200

A102 REV.

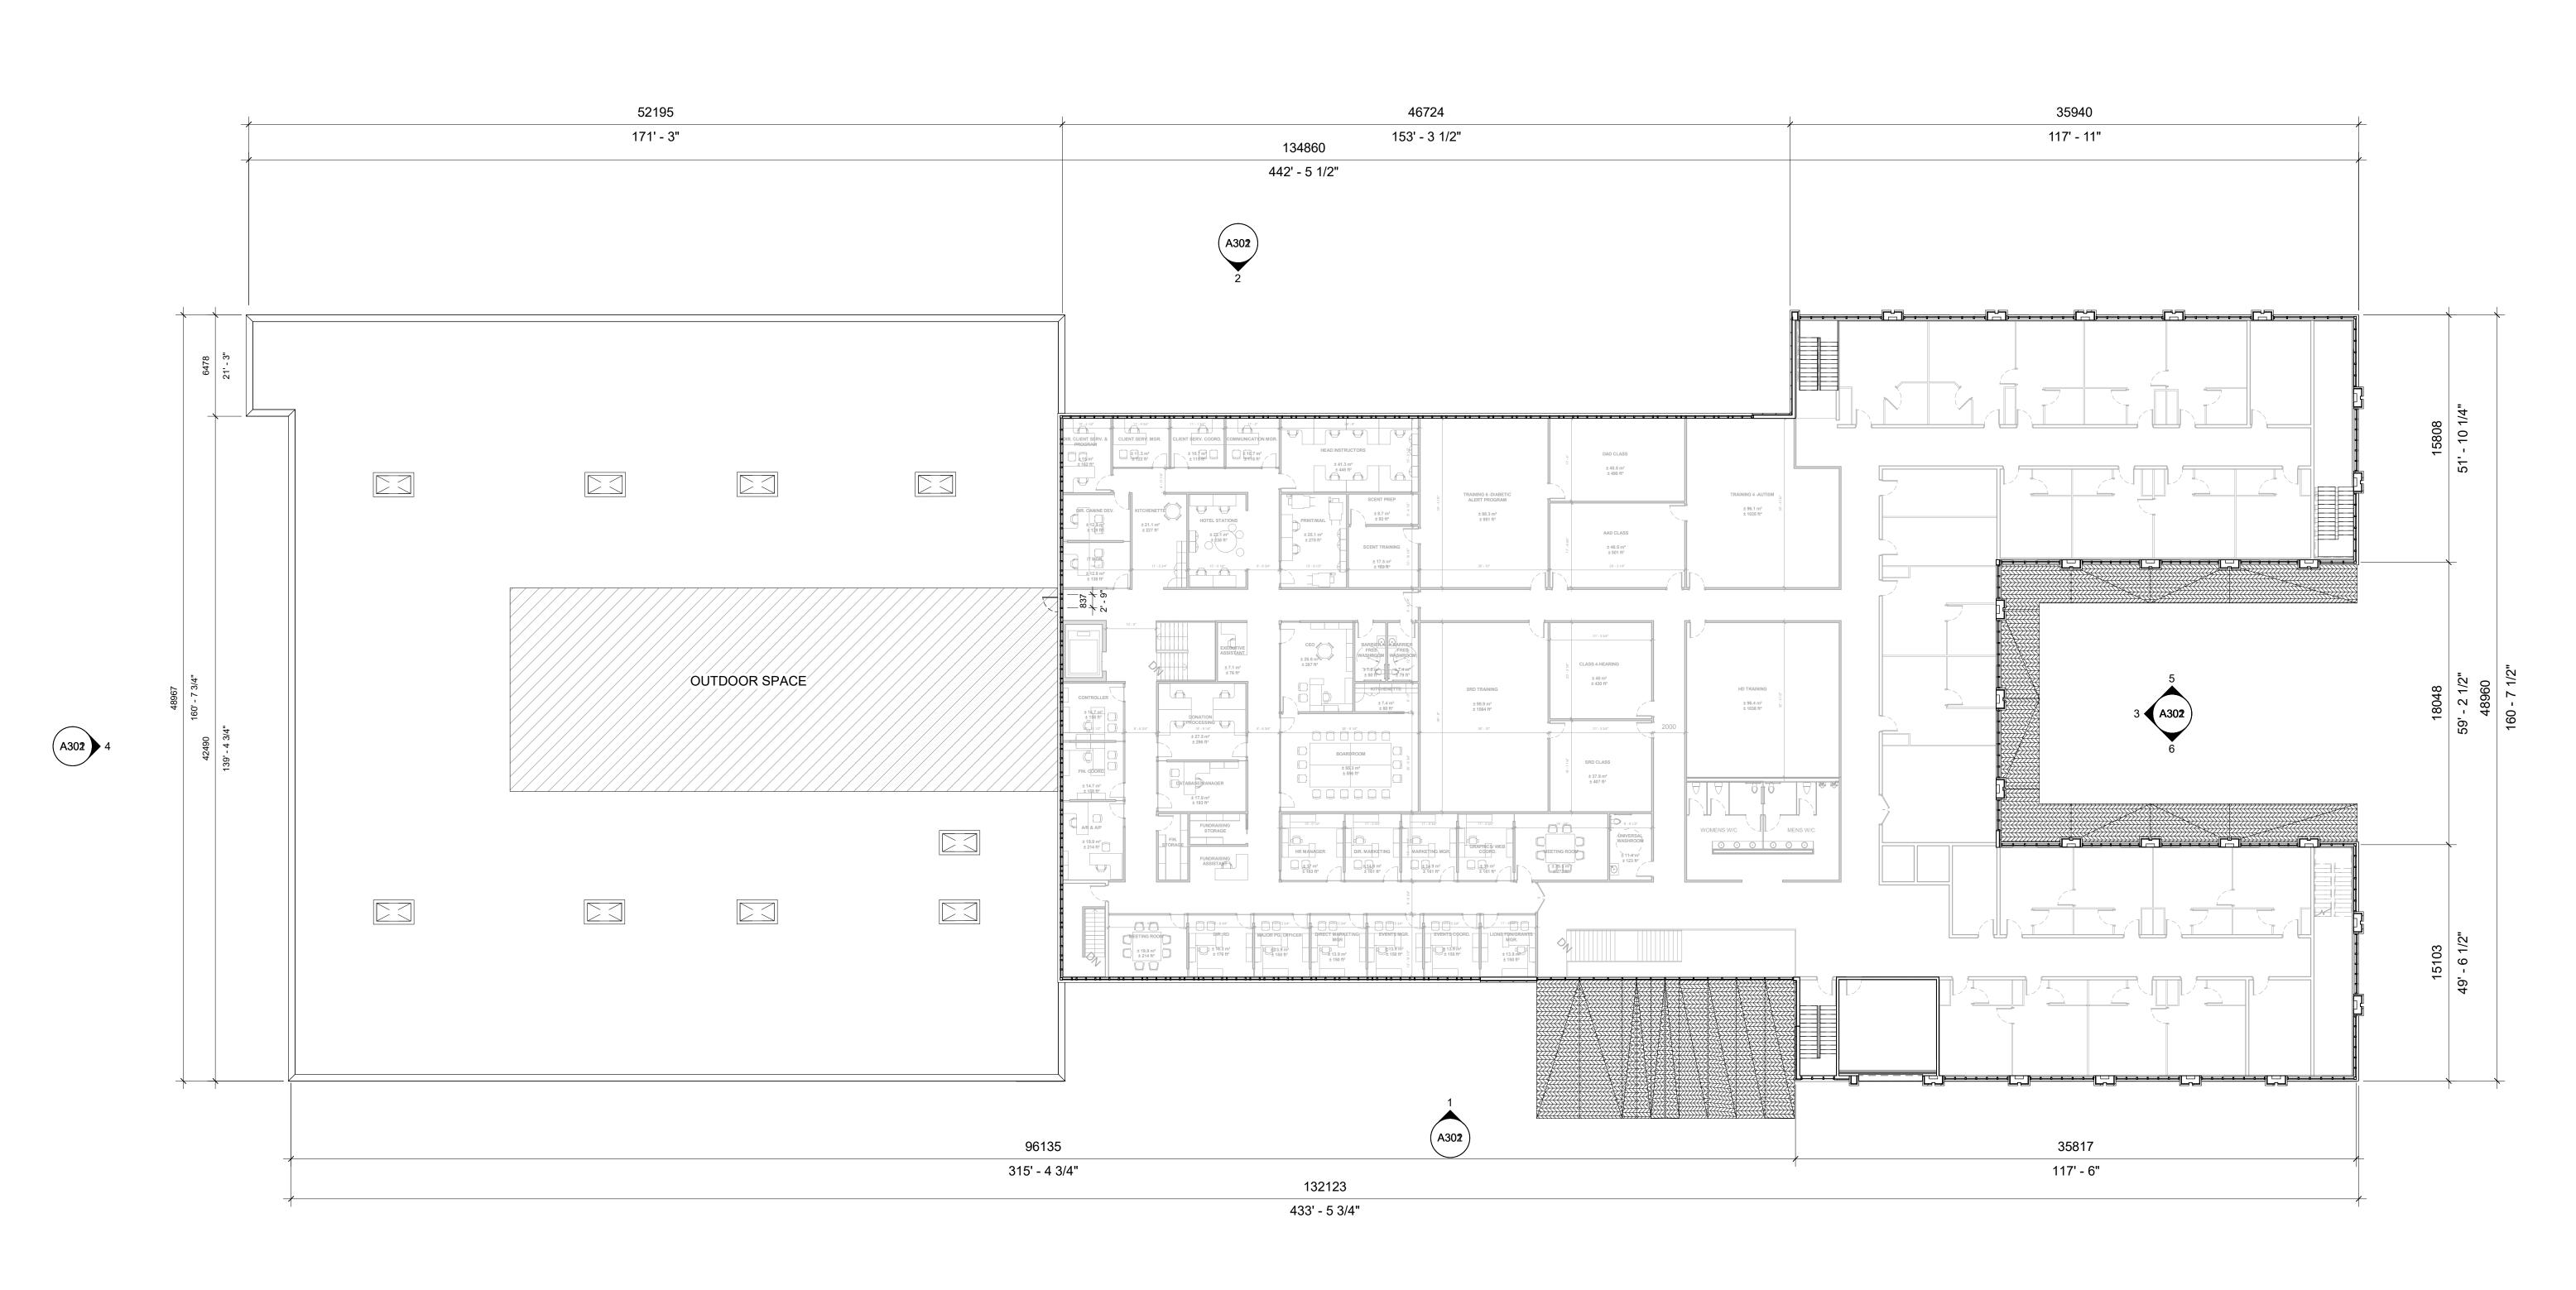

SECOND FLOOR PLAN
1:200

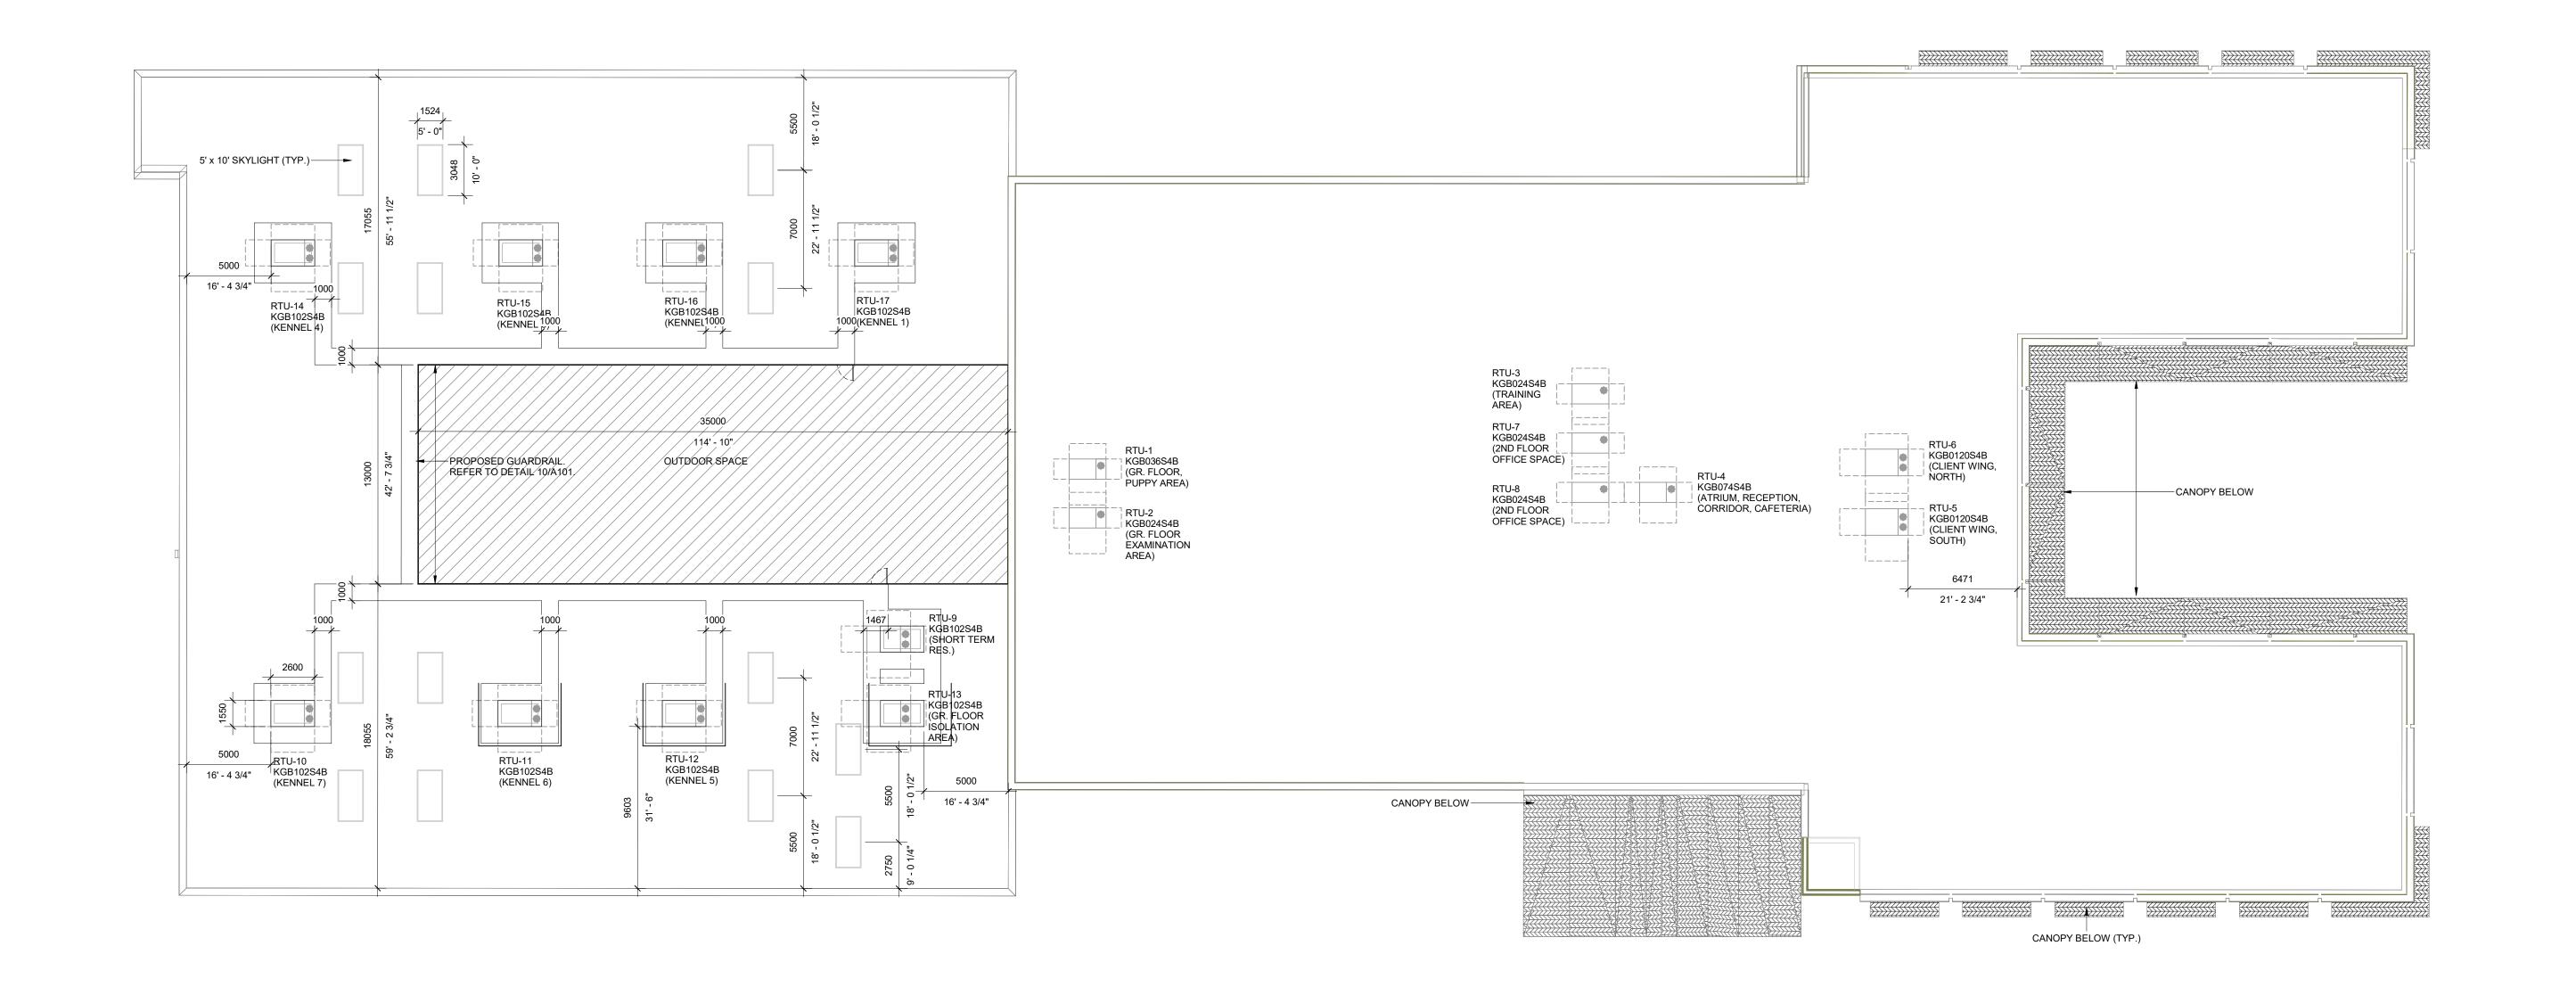

2 ROOF PLAN 1: 200

TURNER FLEISCHER 67 Lesmill Road Toronto, ON, M3B 2T8 T 416 425 2222 turnerfleischer.com | 10 | 2023-07-21 | ISSUED FOR SPA 4th SUBMISSION |
9	2023-05-01	ISSUED FOR SPA 3rd SUBMISSION
8	2022-03-16	ISSUED FOR SPA
7	2022-01-27	ISSUED FOR COORDINATION
6	2021-08-12	ISSUED FOR COORDINATION
5	2021-07-30	ISSUED FOR SPA
4	2021-07-26	ISSUED FOR COORDINATION
3	2021-07-08	ISSUED FOR COORDINATION
# DATE	DESCRIPTION	CONSTRUCTION

LEAD DESIGN CONSULTANT 78 Starling Blvd.
Vaughan, ON, L4H 2H2
t. 905.417.9527
info@vetdesignbuild.com
vetdesignbuild.com 1933 IRON OAK WAY, OAKVILLE, ON 1933 IRON OAK WAY OAKVILLE, ON **FLOOR PLANS** 20.210CS
PROJECT DATE
2021-07-30
DRAWN BY
LBD CHECKED BY 1:200 A103 REV.