

No.:      Date:

Revision:




2023-08-03  
12:06:18 PM

**topdot architects**

Do not scale drawings. The contractor shall check and verify all dimensions and report any errors or omissions to the architect before commencing or proceeding with any work. All drawings remain the property of the architect.

<b>Family Dentist Tree</b>		Project No.: 0048-220901
ISSUED FOR A-121	North Elevation	
Scale: 1 : 75	Date: 02/24/23	Drawing No.:
Project Status: SPA	Checked By: Checker	<b>A-121</b>
	Drawn By: Author	

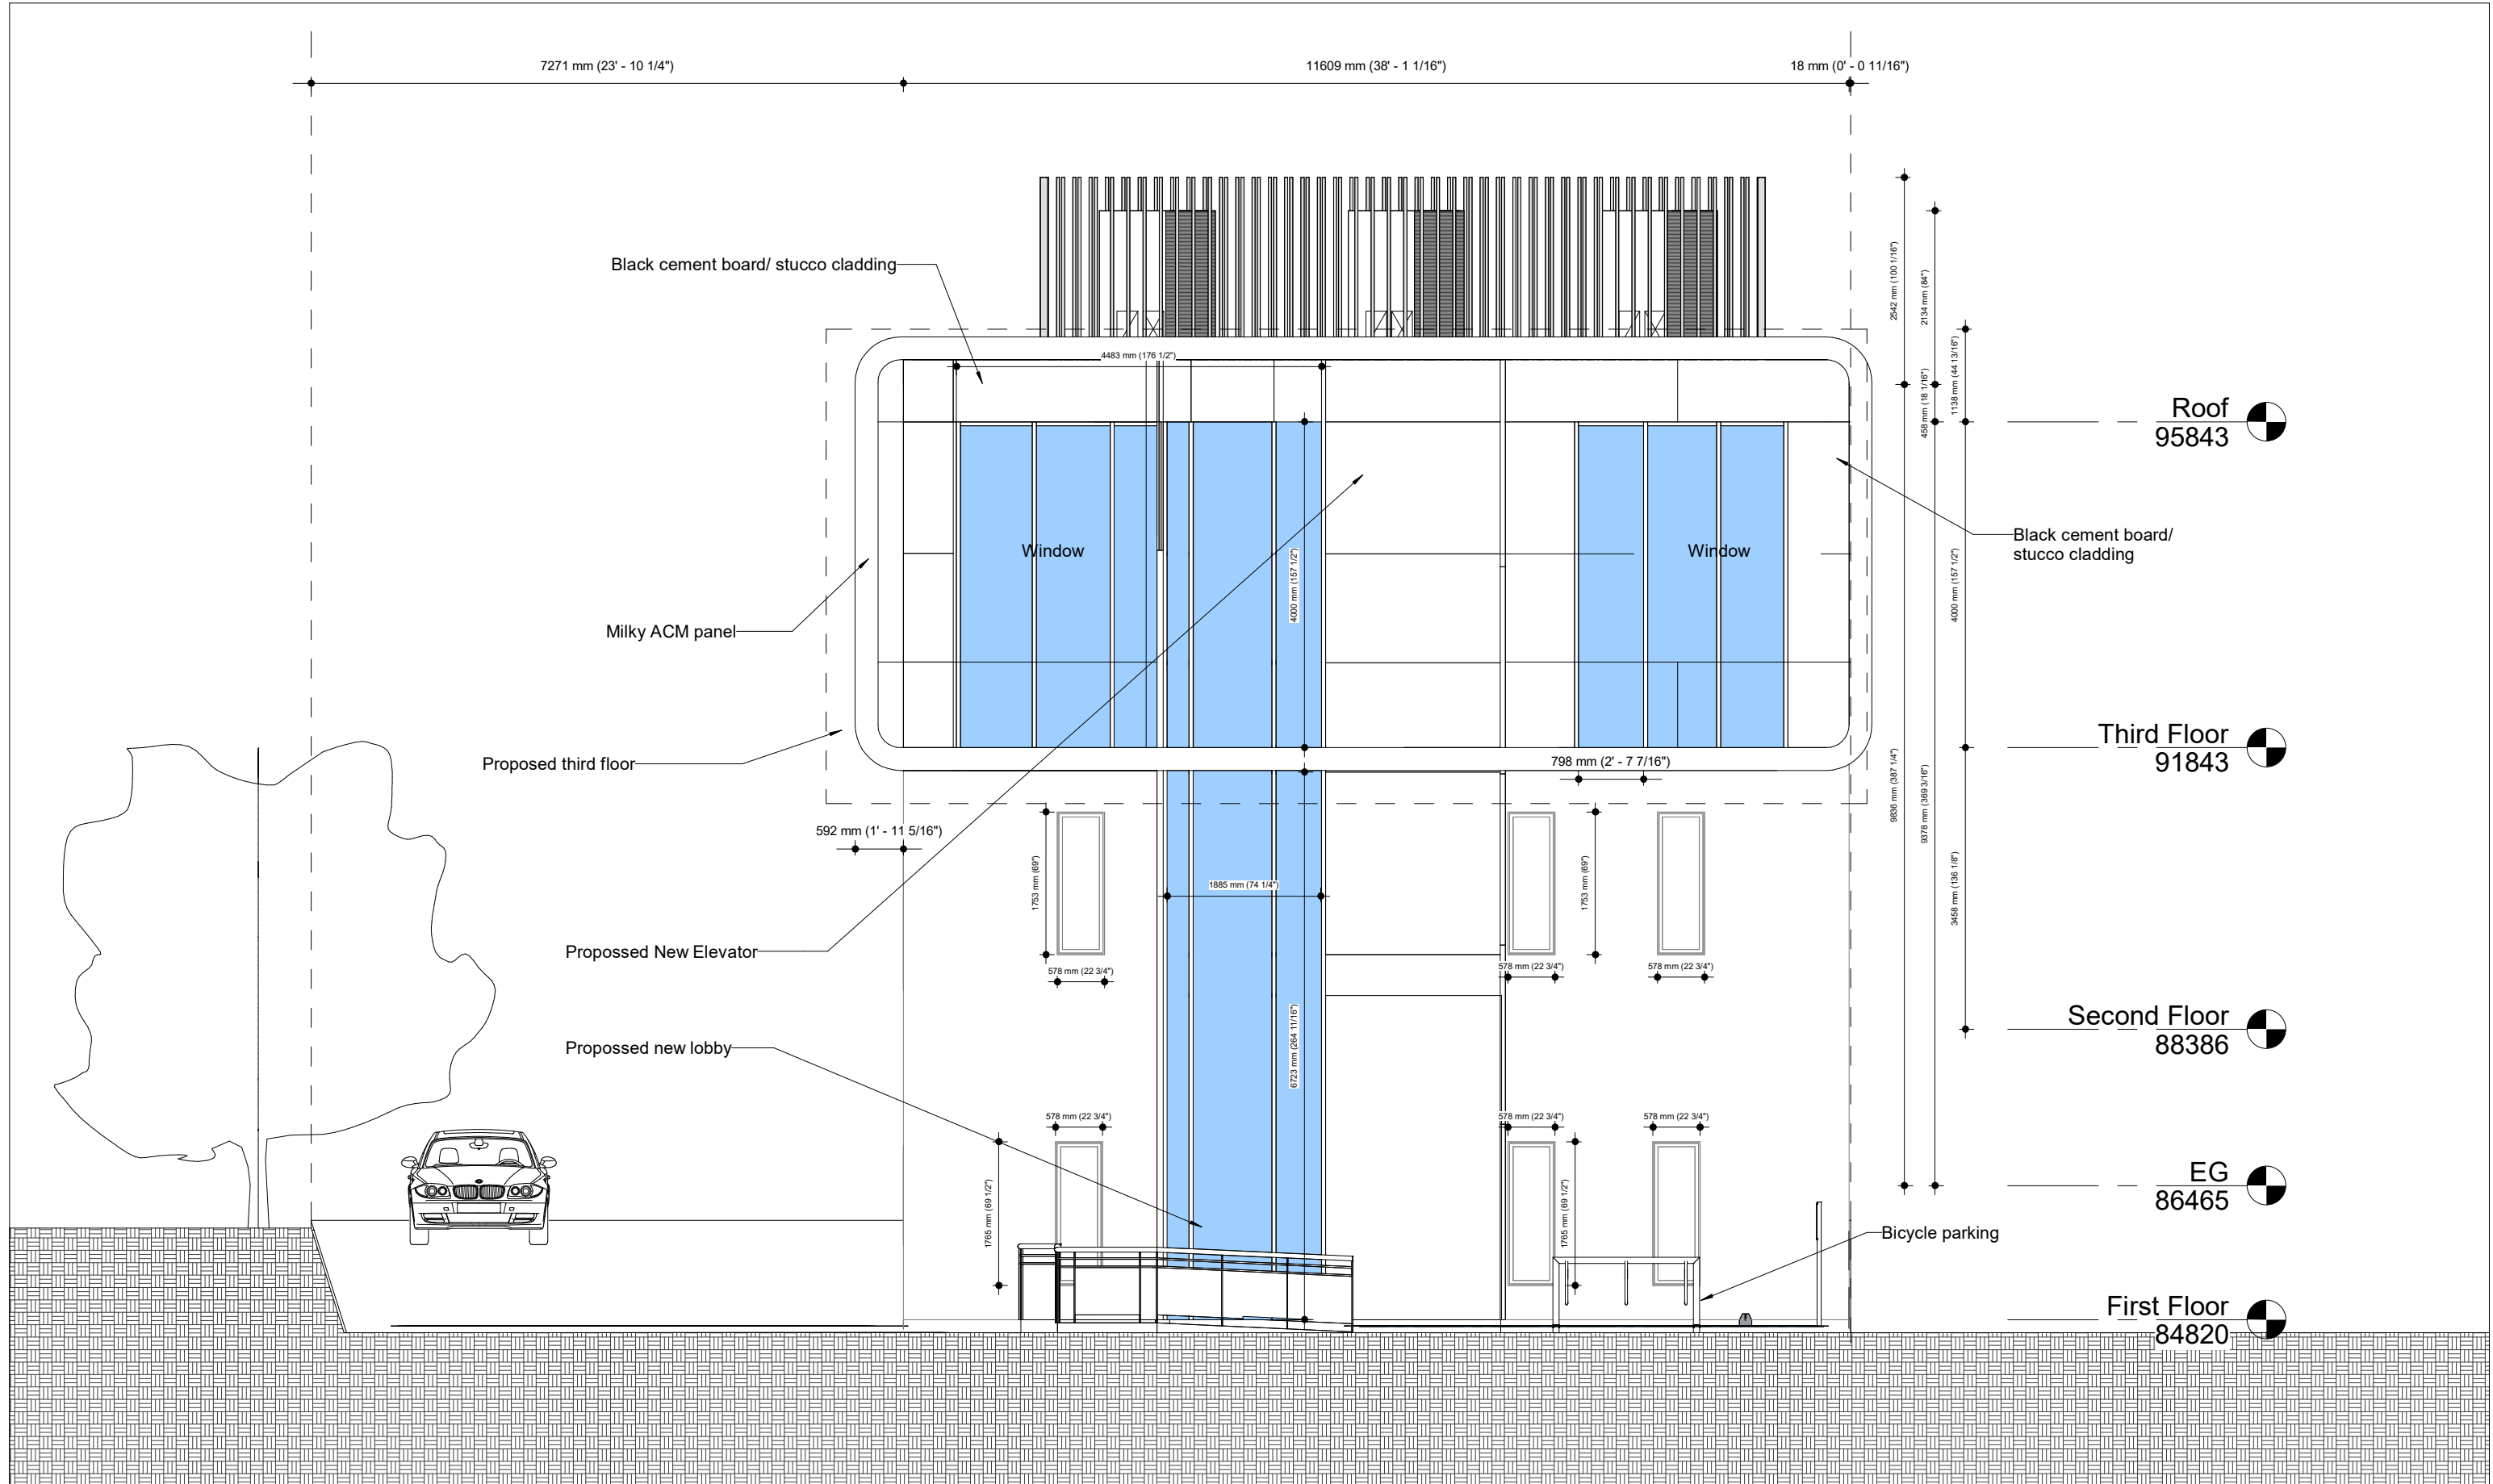

No.:      Date:

Revision:



2023-08-03  
12:06:19 PM

topdot architects

Do not scale drawings. The contractor shall check and verify all dimensions and report any errors or omissions to the architect before commencing or proceeding with any work. All drawings remain the property of the architect.

Family Dentist Tree

ISSUED FOR A-122

Scale:  
1 : 75

Project Status: SPA

South Elevation

Drawn By:  
Author



Date:  
02/24/23

Checked By:  
Checker

Project No.:  
0048-220901


Drawing No.:

A-122

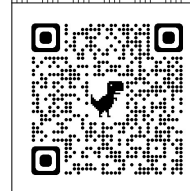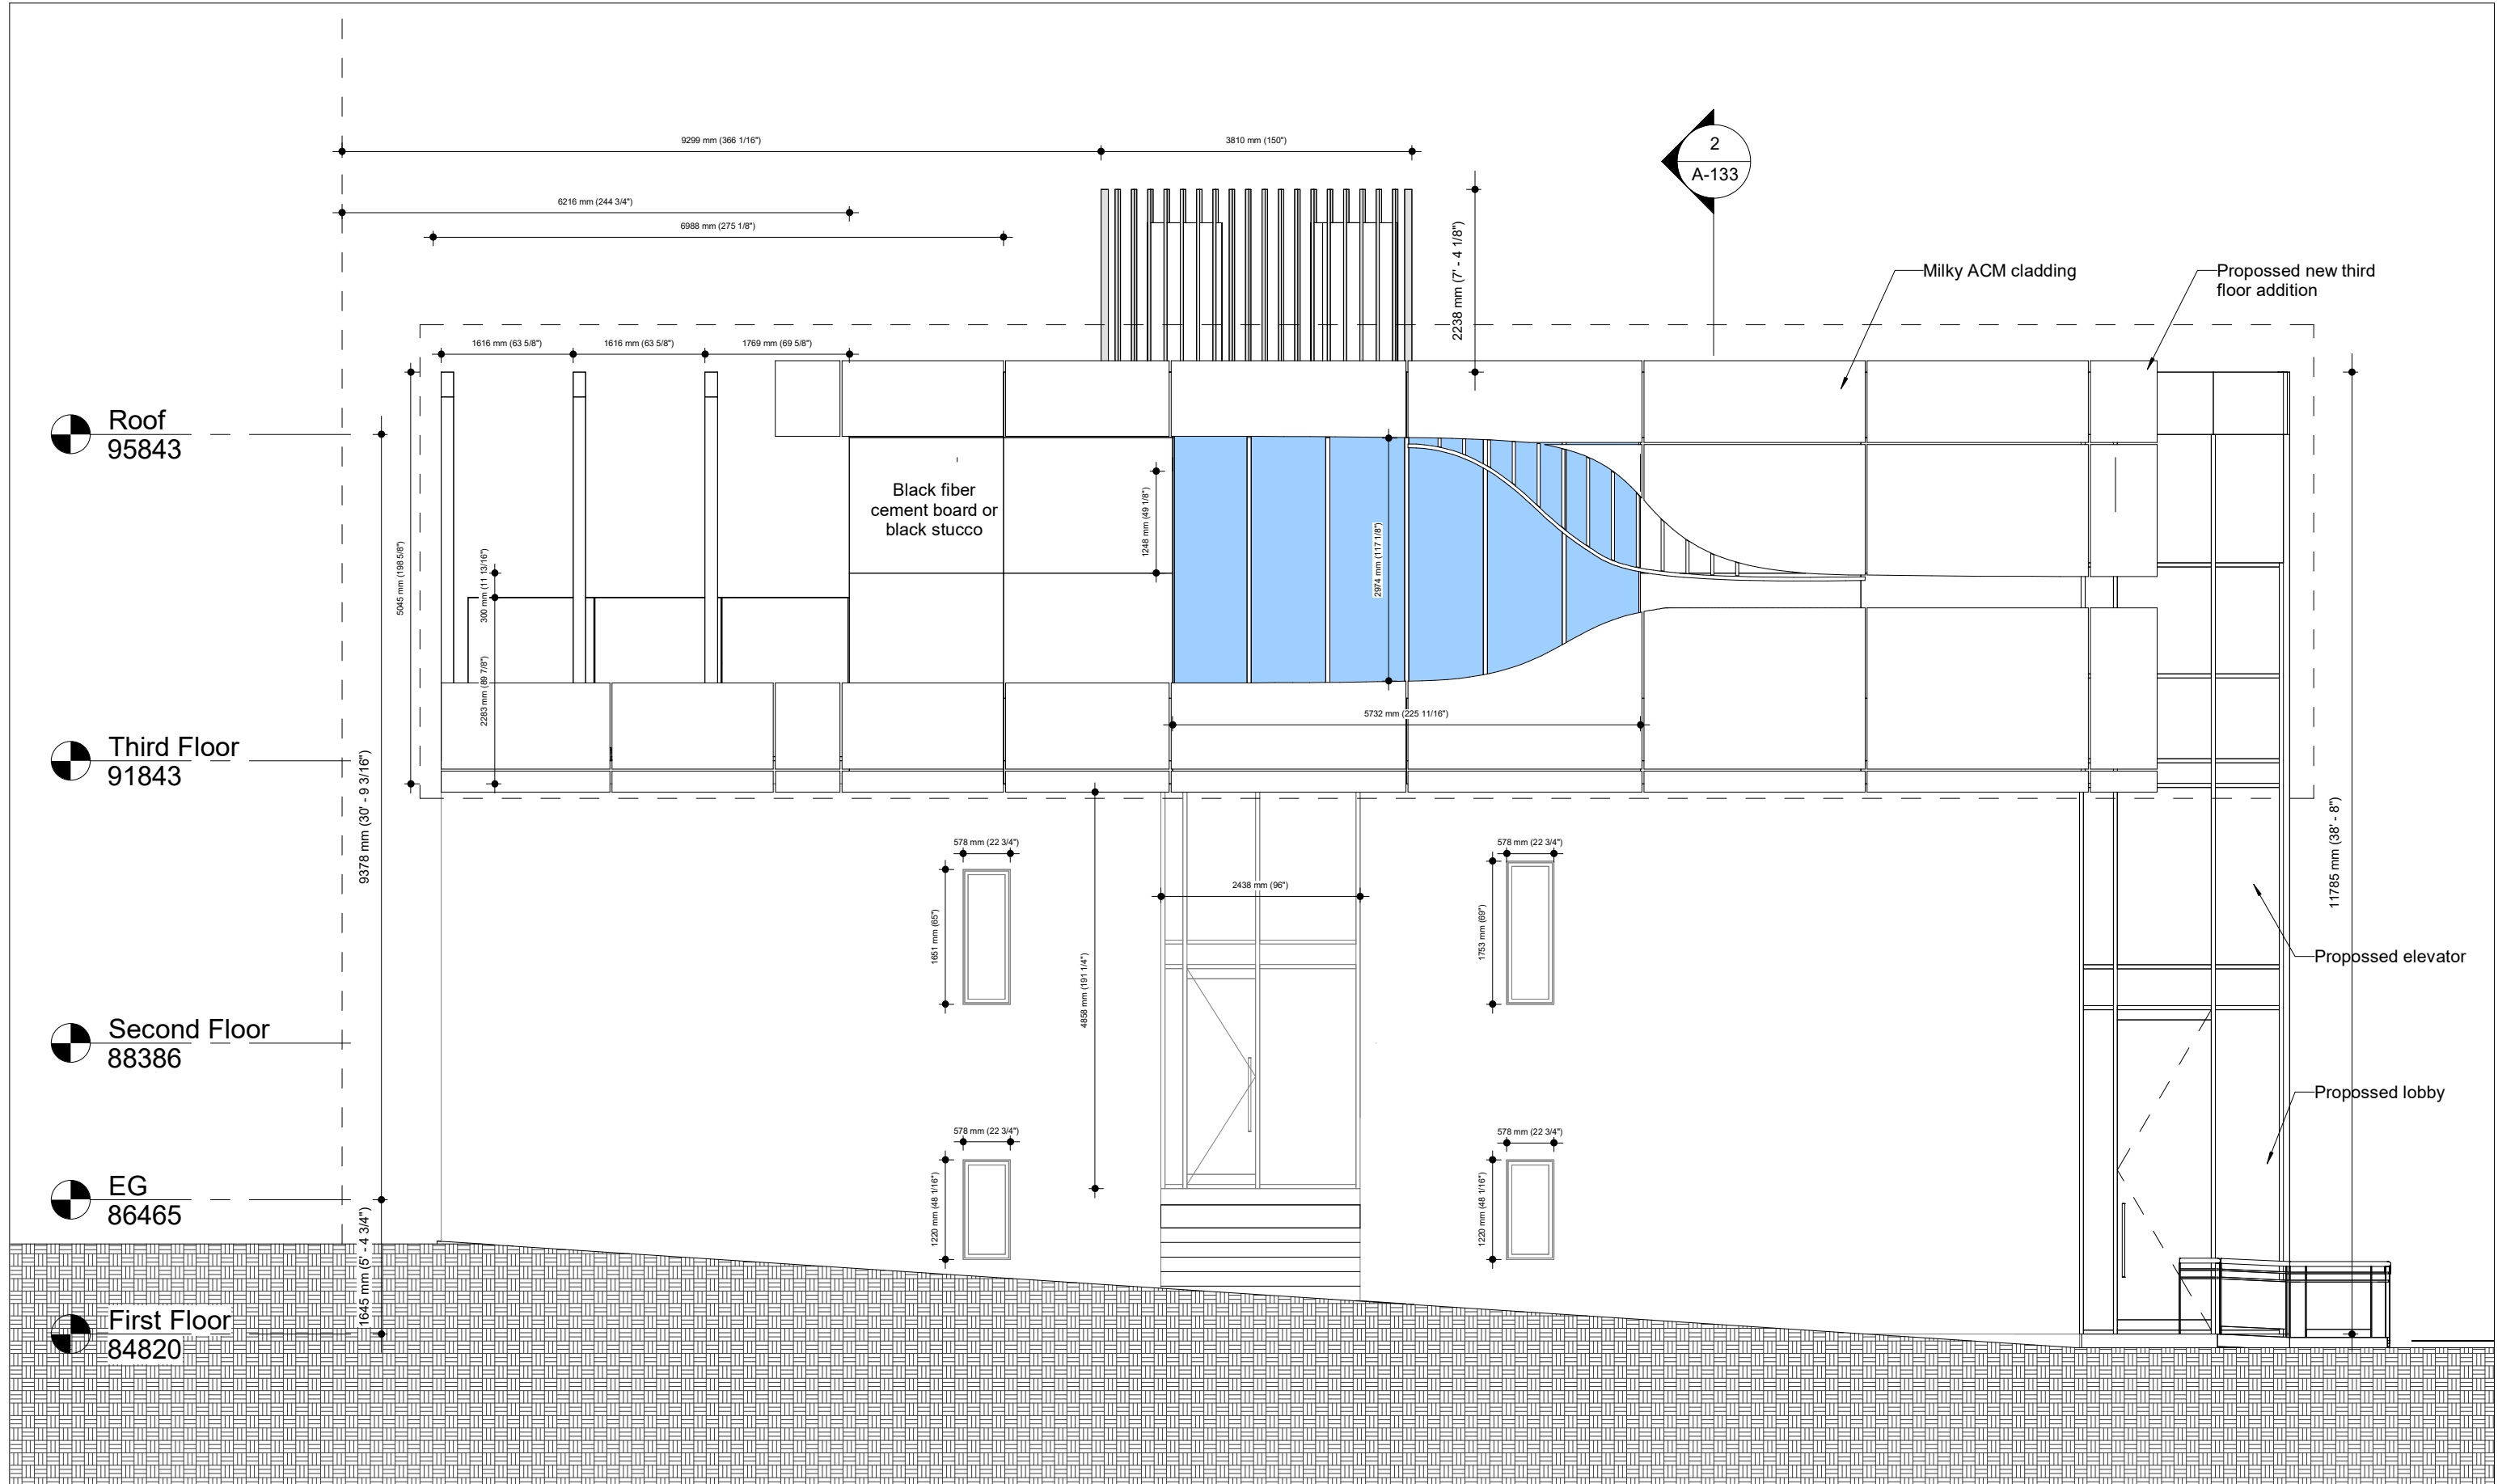

No.:      Date:

Revision:

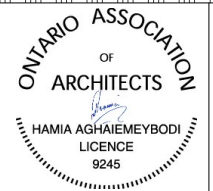




2023-08-03  
12:06:20 PM

topdot architects

Do not scale drawings. The contractor shall check and verify all dimensions and report any errors or omissions to the architect before commencing or proceeding with any work. All drawings remain the property of the architect.

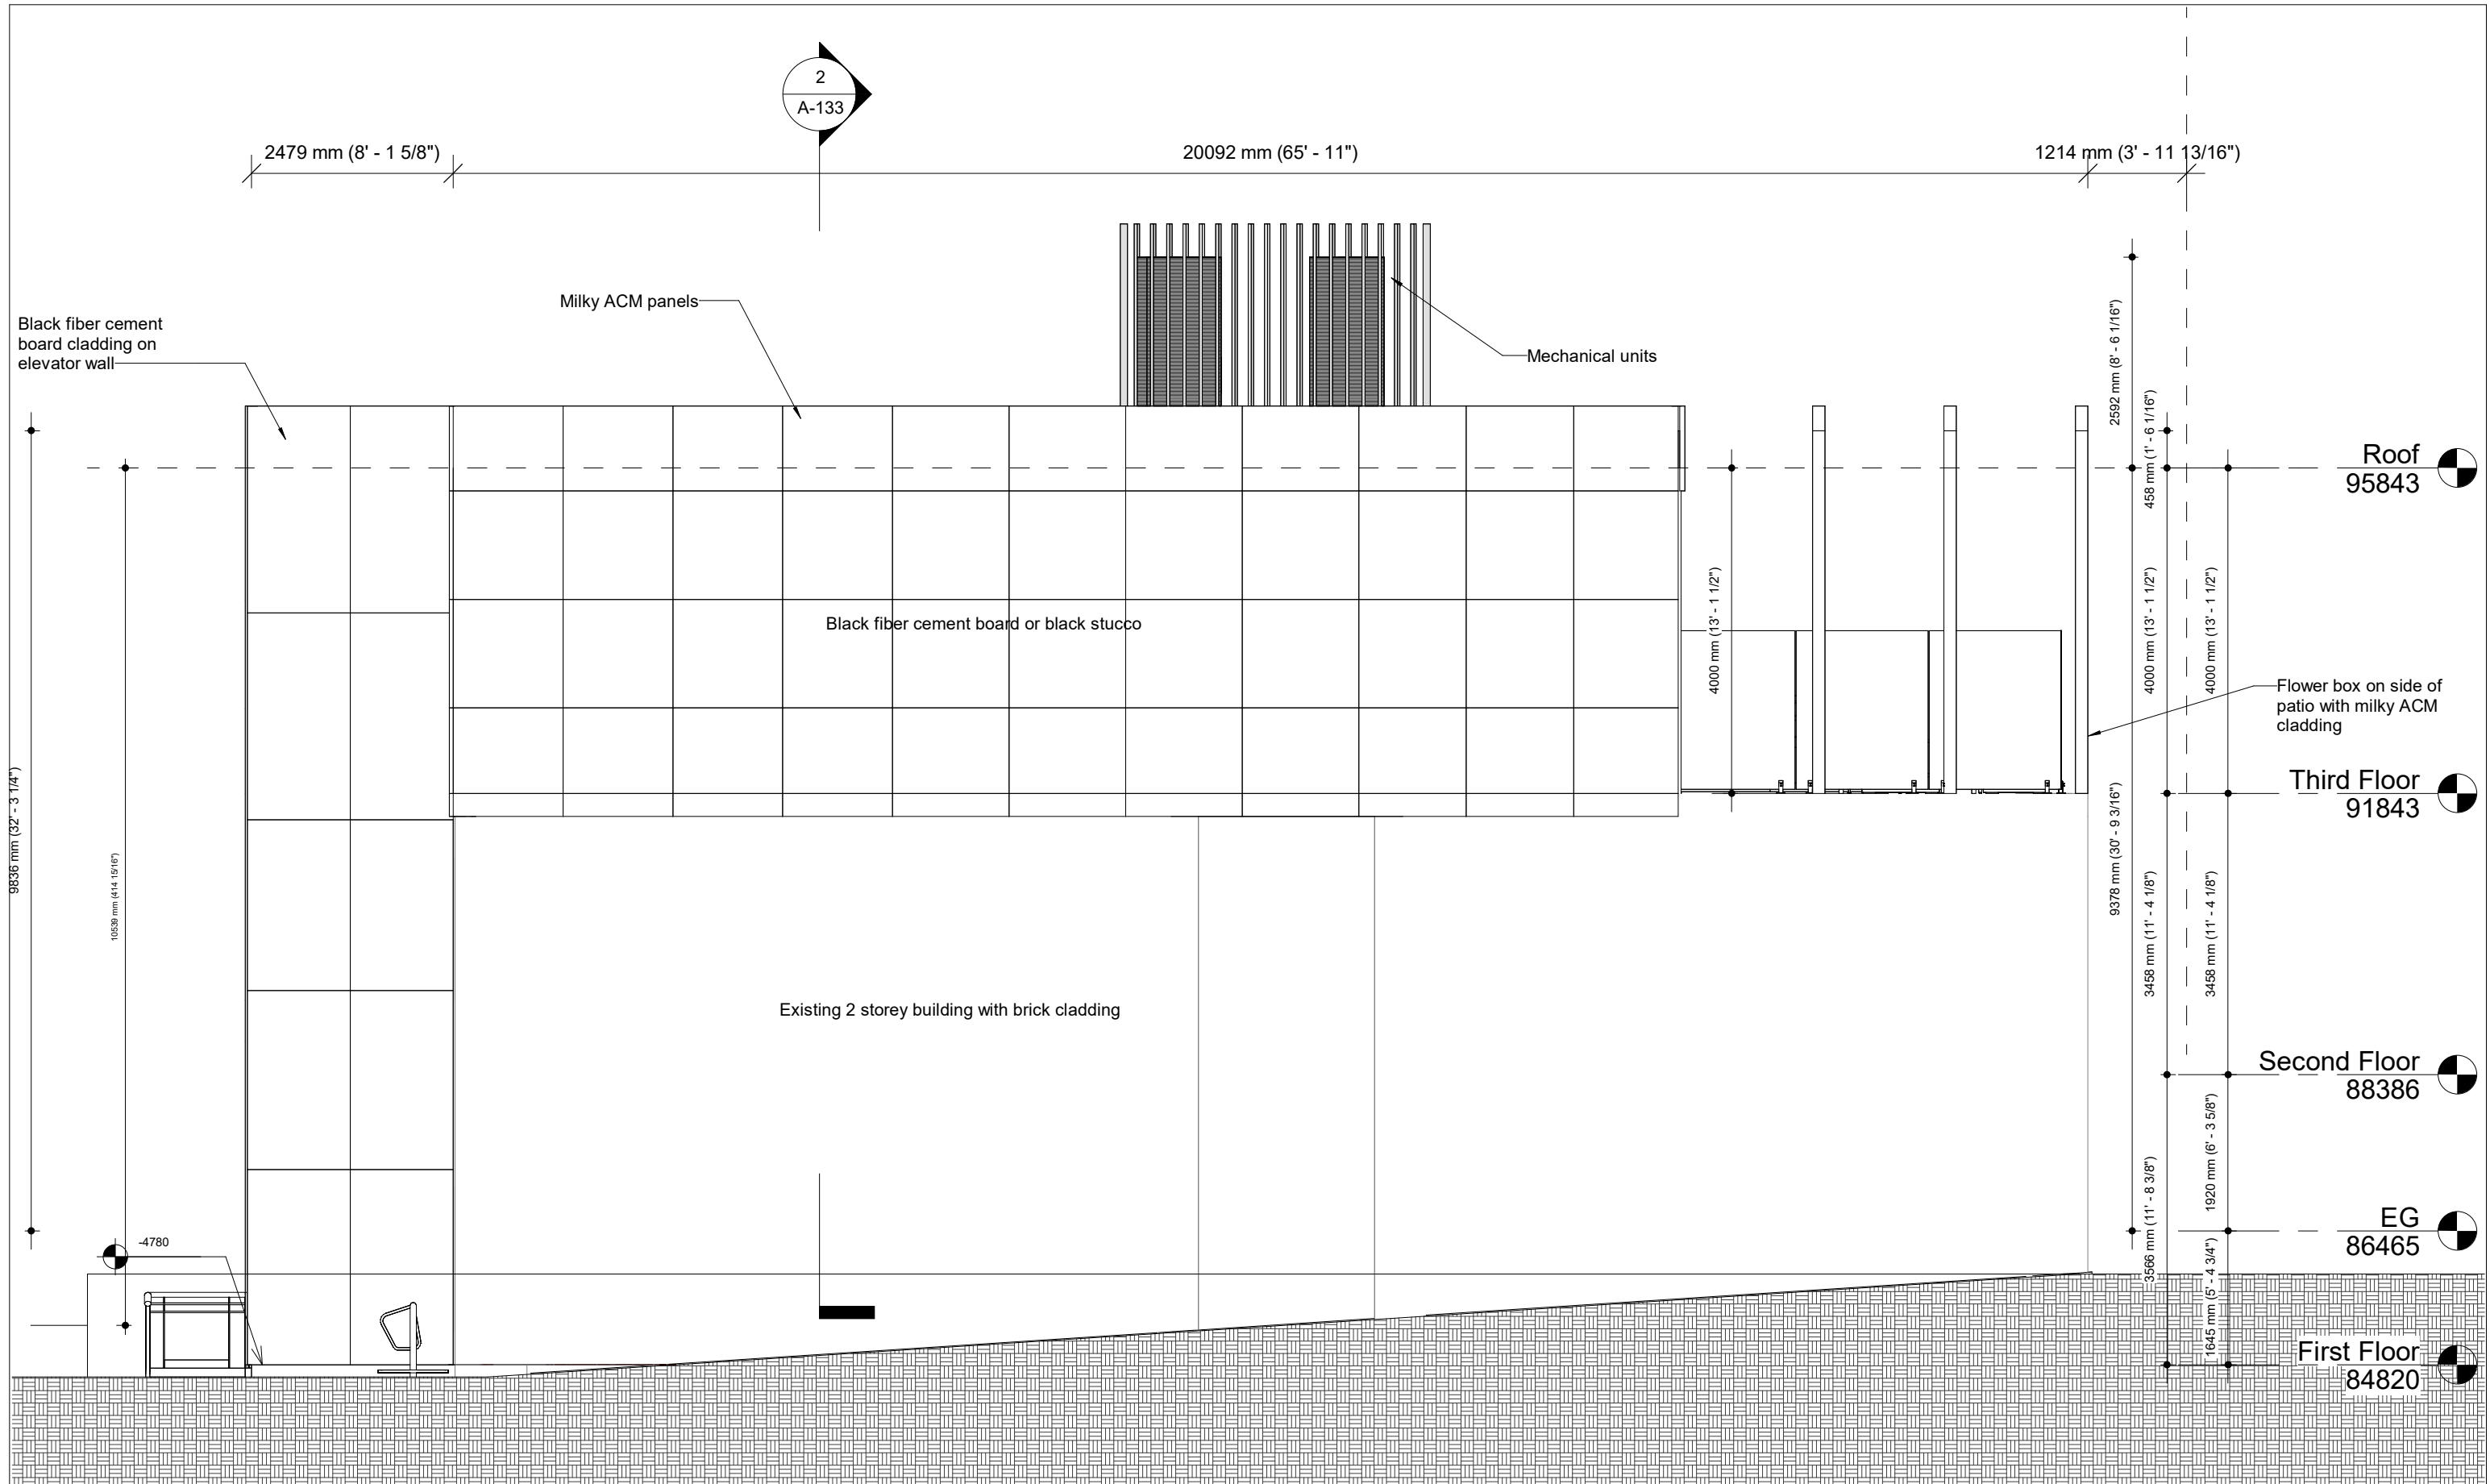Family Dentist Tree		Project No.: 0048-220901
ISSUED FOR A-123	West Elevation	
Scale: 1 : 75	Date: 02/24/23	Drawing No.:
Project Status: SPA	Checked By: Checker	A-123
Drawn By: Author		



	No.: _____ Date: _____	Revision: _____	 ONTARIO ASSOCIATION OF ARCHITECTS HAMIA AGHAIEMEYBODI LICENCE 9245	2023-08-03 12:06:20 PM	topdot architects  Do not scale drawings. The contractor shall check and verify all dimensions and report any errors or omissions to the architect before commencing or proceeding with any work. All drawings remain the property of the architect.	<b>Family Dentist Tree</b>		Project No.: 0048-220901	
						ISSUED FOR A-124	East Elevation		Scale: 1 : 75
						Project Status: SPA	Drawn By: Author	Checked By: Checker	