



CONTRACTOR TO CHECK AND VERIFY ALL DIMENSIONS AND SITE CONDITIONS. REPORT ANY DISCREPANCIES TO THE CONSULTANT BEFORE PROCEEDING WITH THE WORK. DRAWINGS ARE NOT TO BE SCALED FOR DIMENSIONS.

A	Drawing/detail number
B	Sheet number where called
C	Sheet number where drawn


No.	Date	Issues/Revisions	By
1	21/07/25	SPA APPLICATION	BDL
2	23/11/17	ISSUED FOR 2nd SPA SUBMISSION	FN

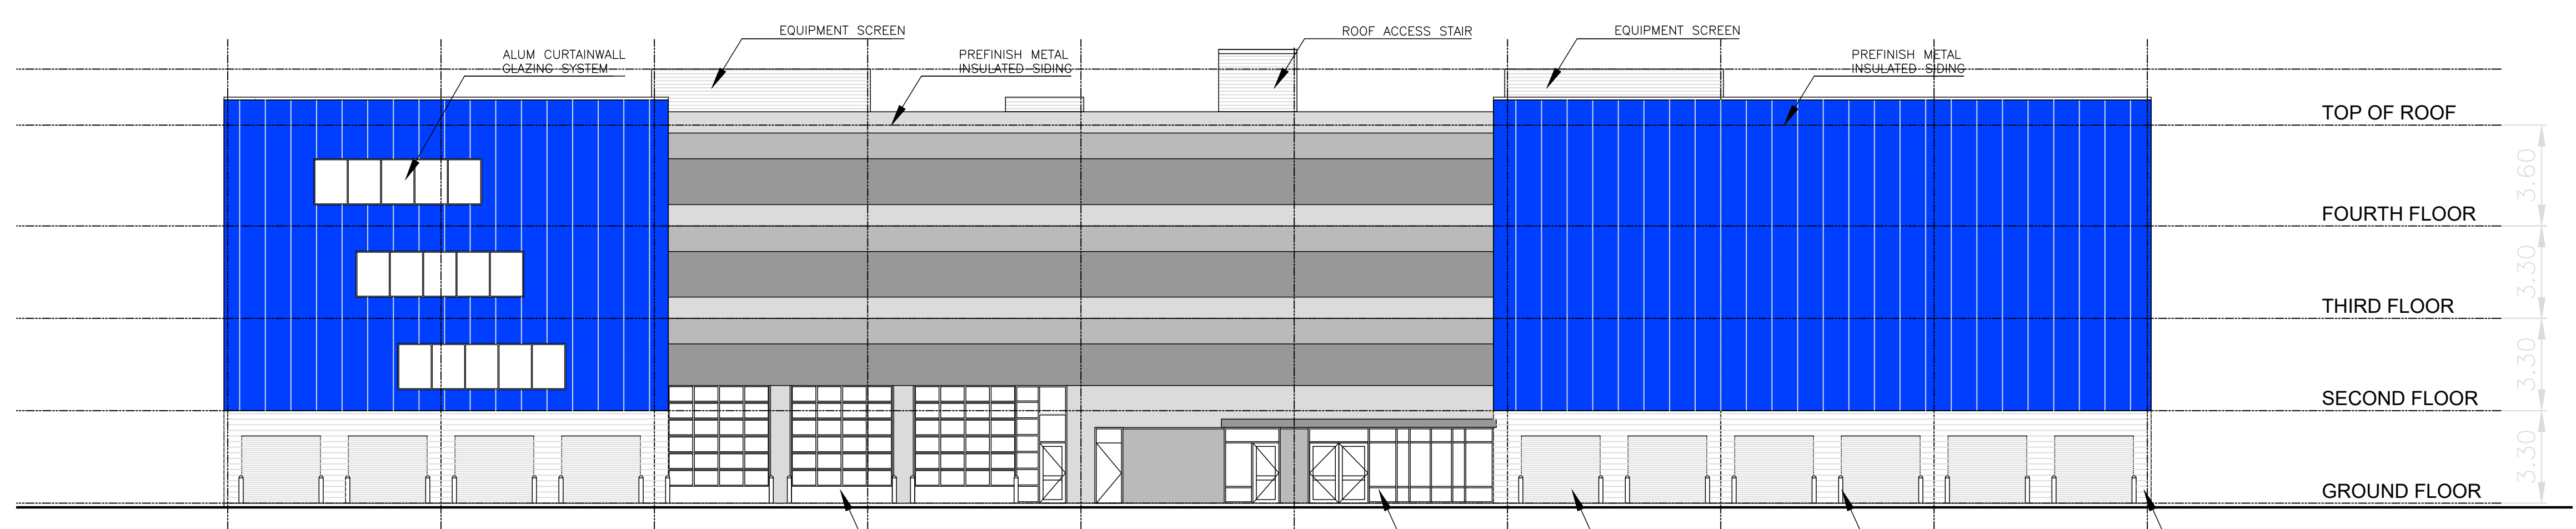


EAST ELEVATION

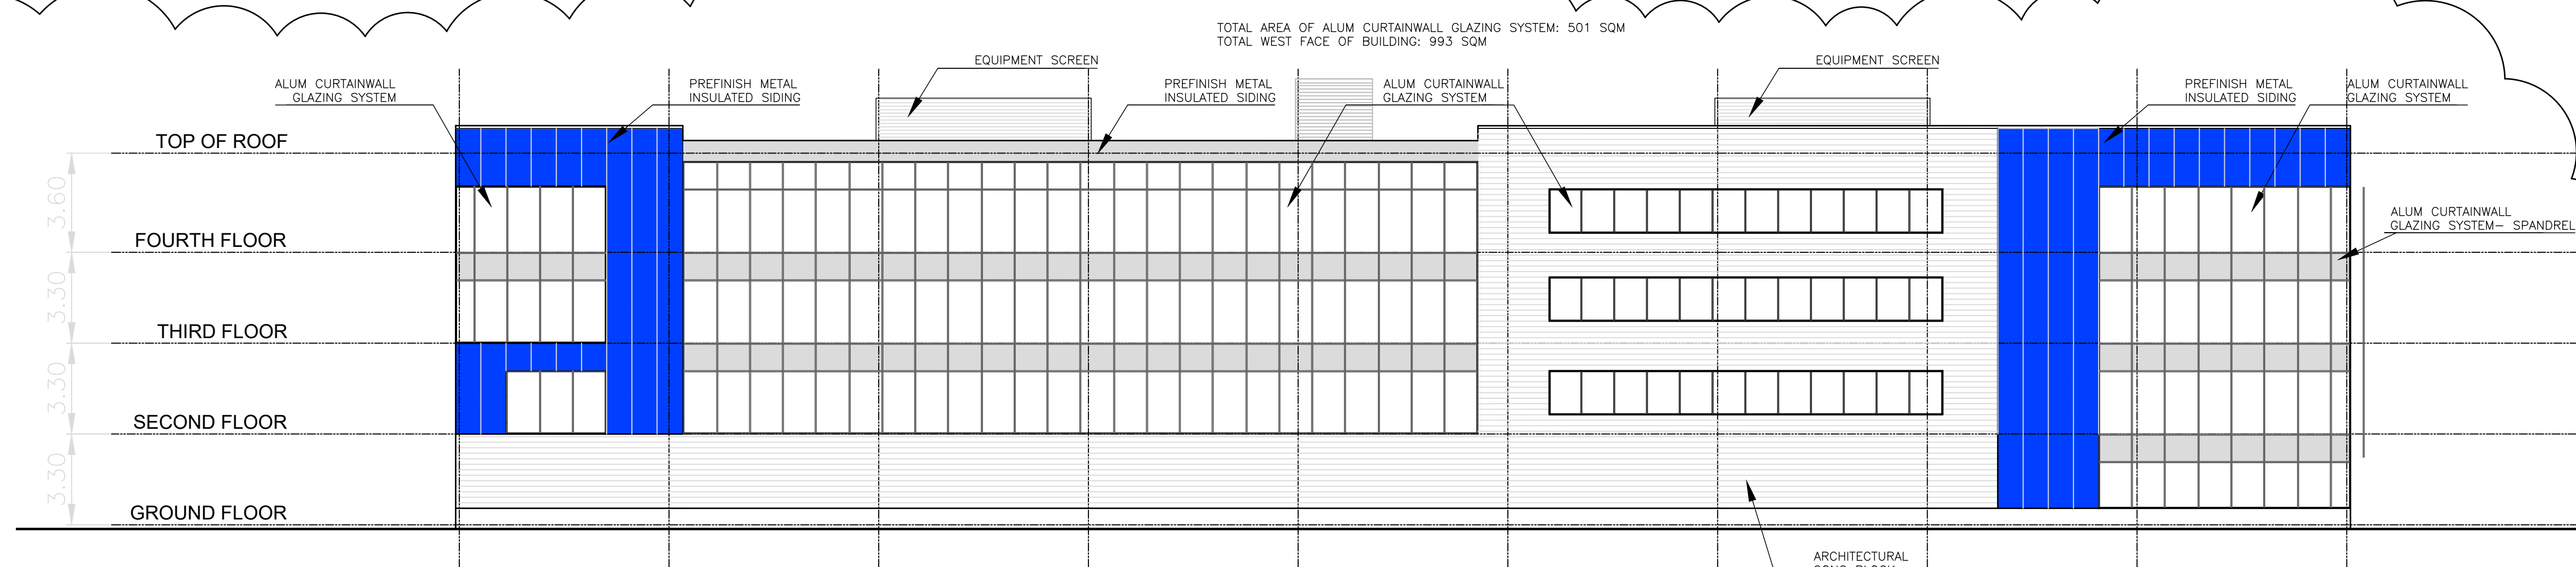

WEST ELEVATION

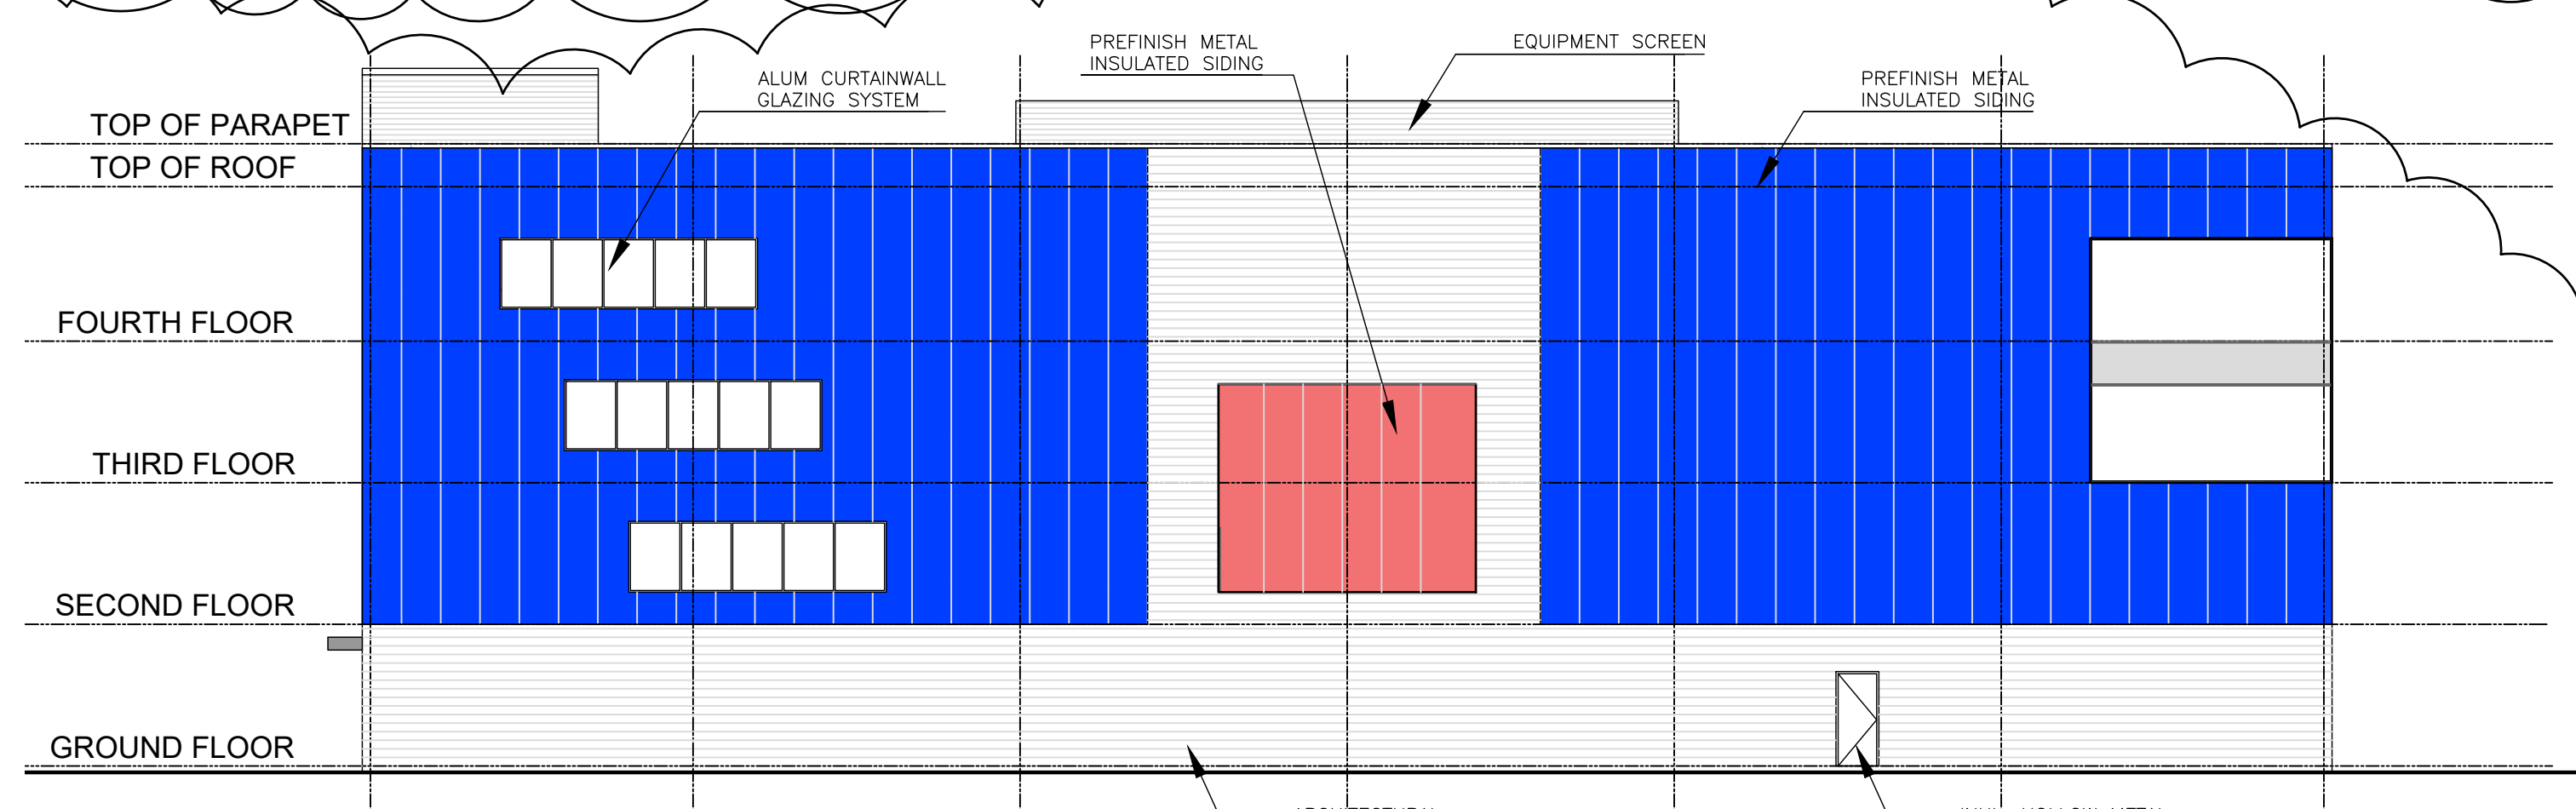

NORTH ELEVATION

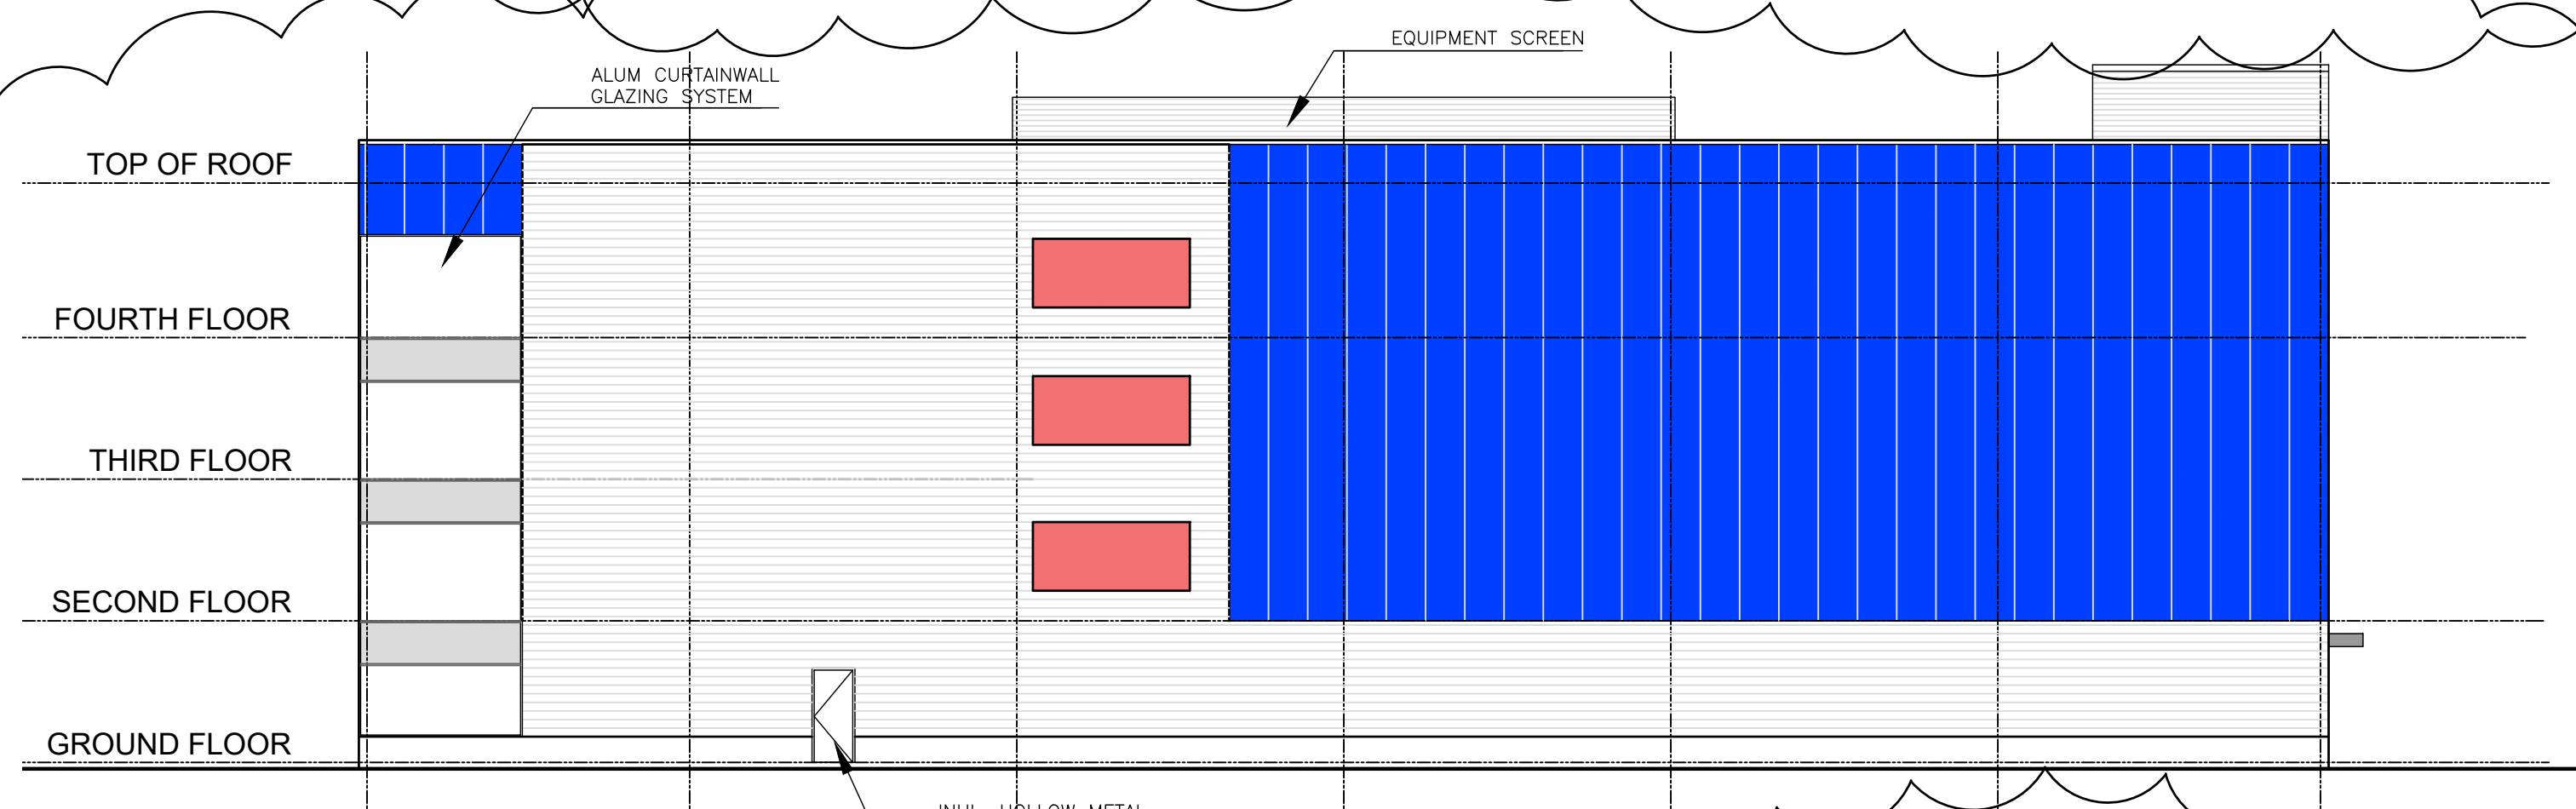


SOUTH ELEVATION

PREFINISH METAL INSULATED SIDING




KINGSPAN INSULATED PANEL

ARCHITECTURAL CONC BLOCK

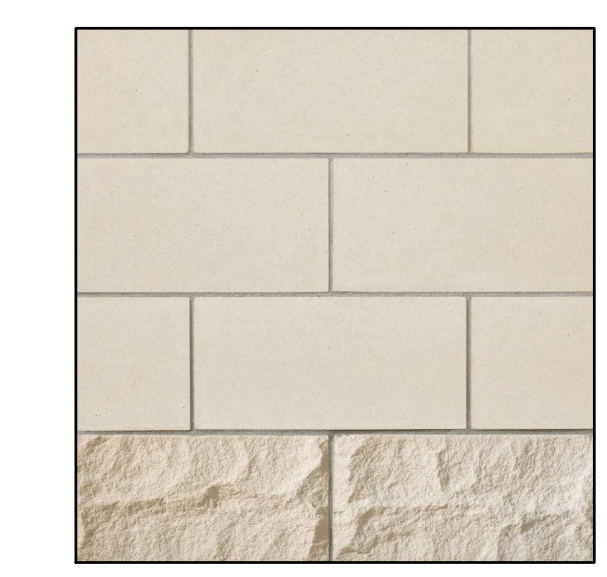


ARRIS-tile Renaissance Units

ALUM CURTAINWALL GLAZING SYSTEM- SPANDREL

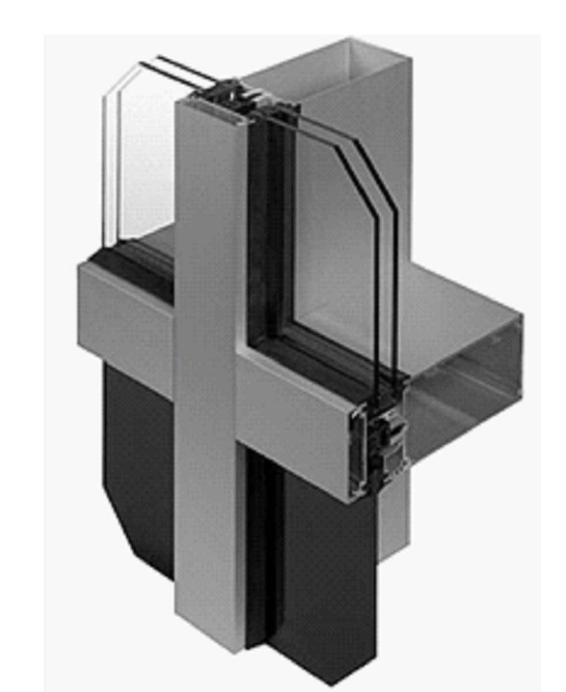

1600UT System™1 Curtain Wall, Colour: Charcol

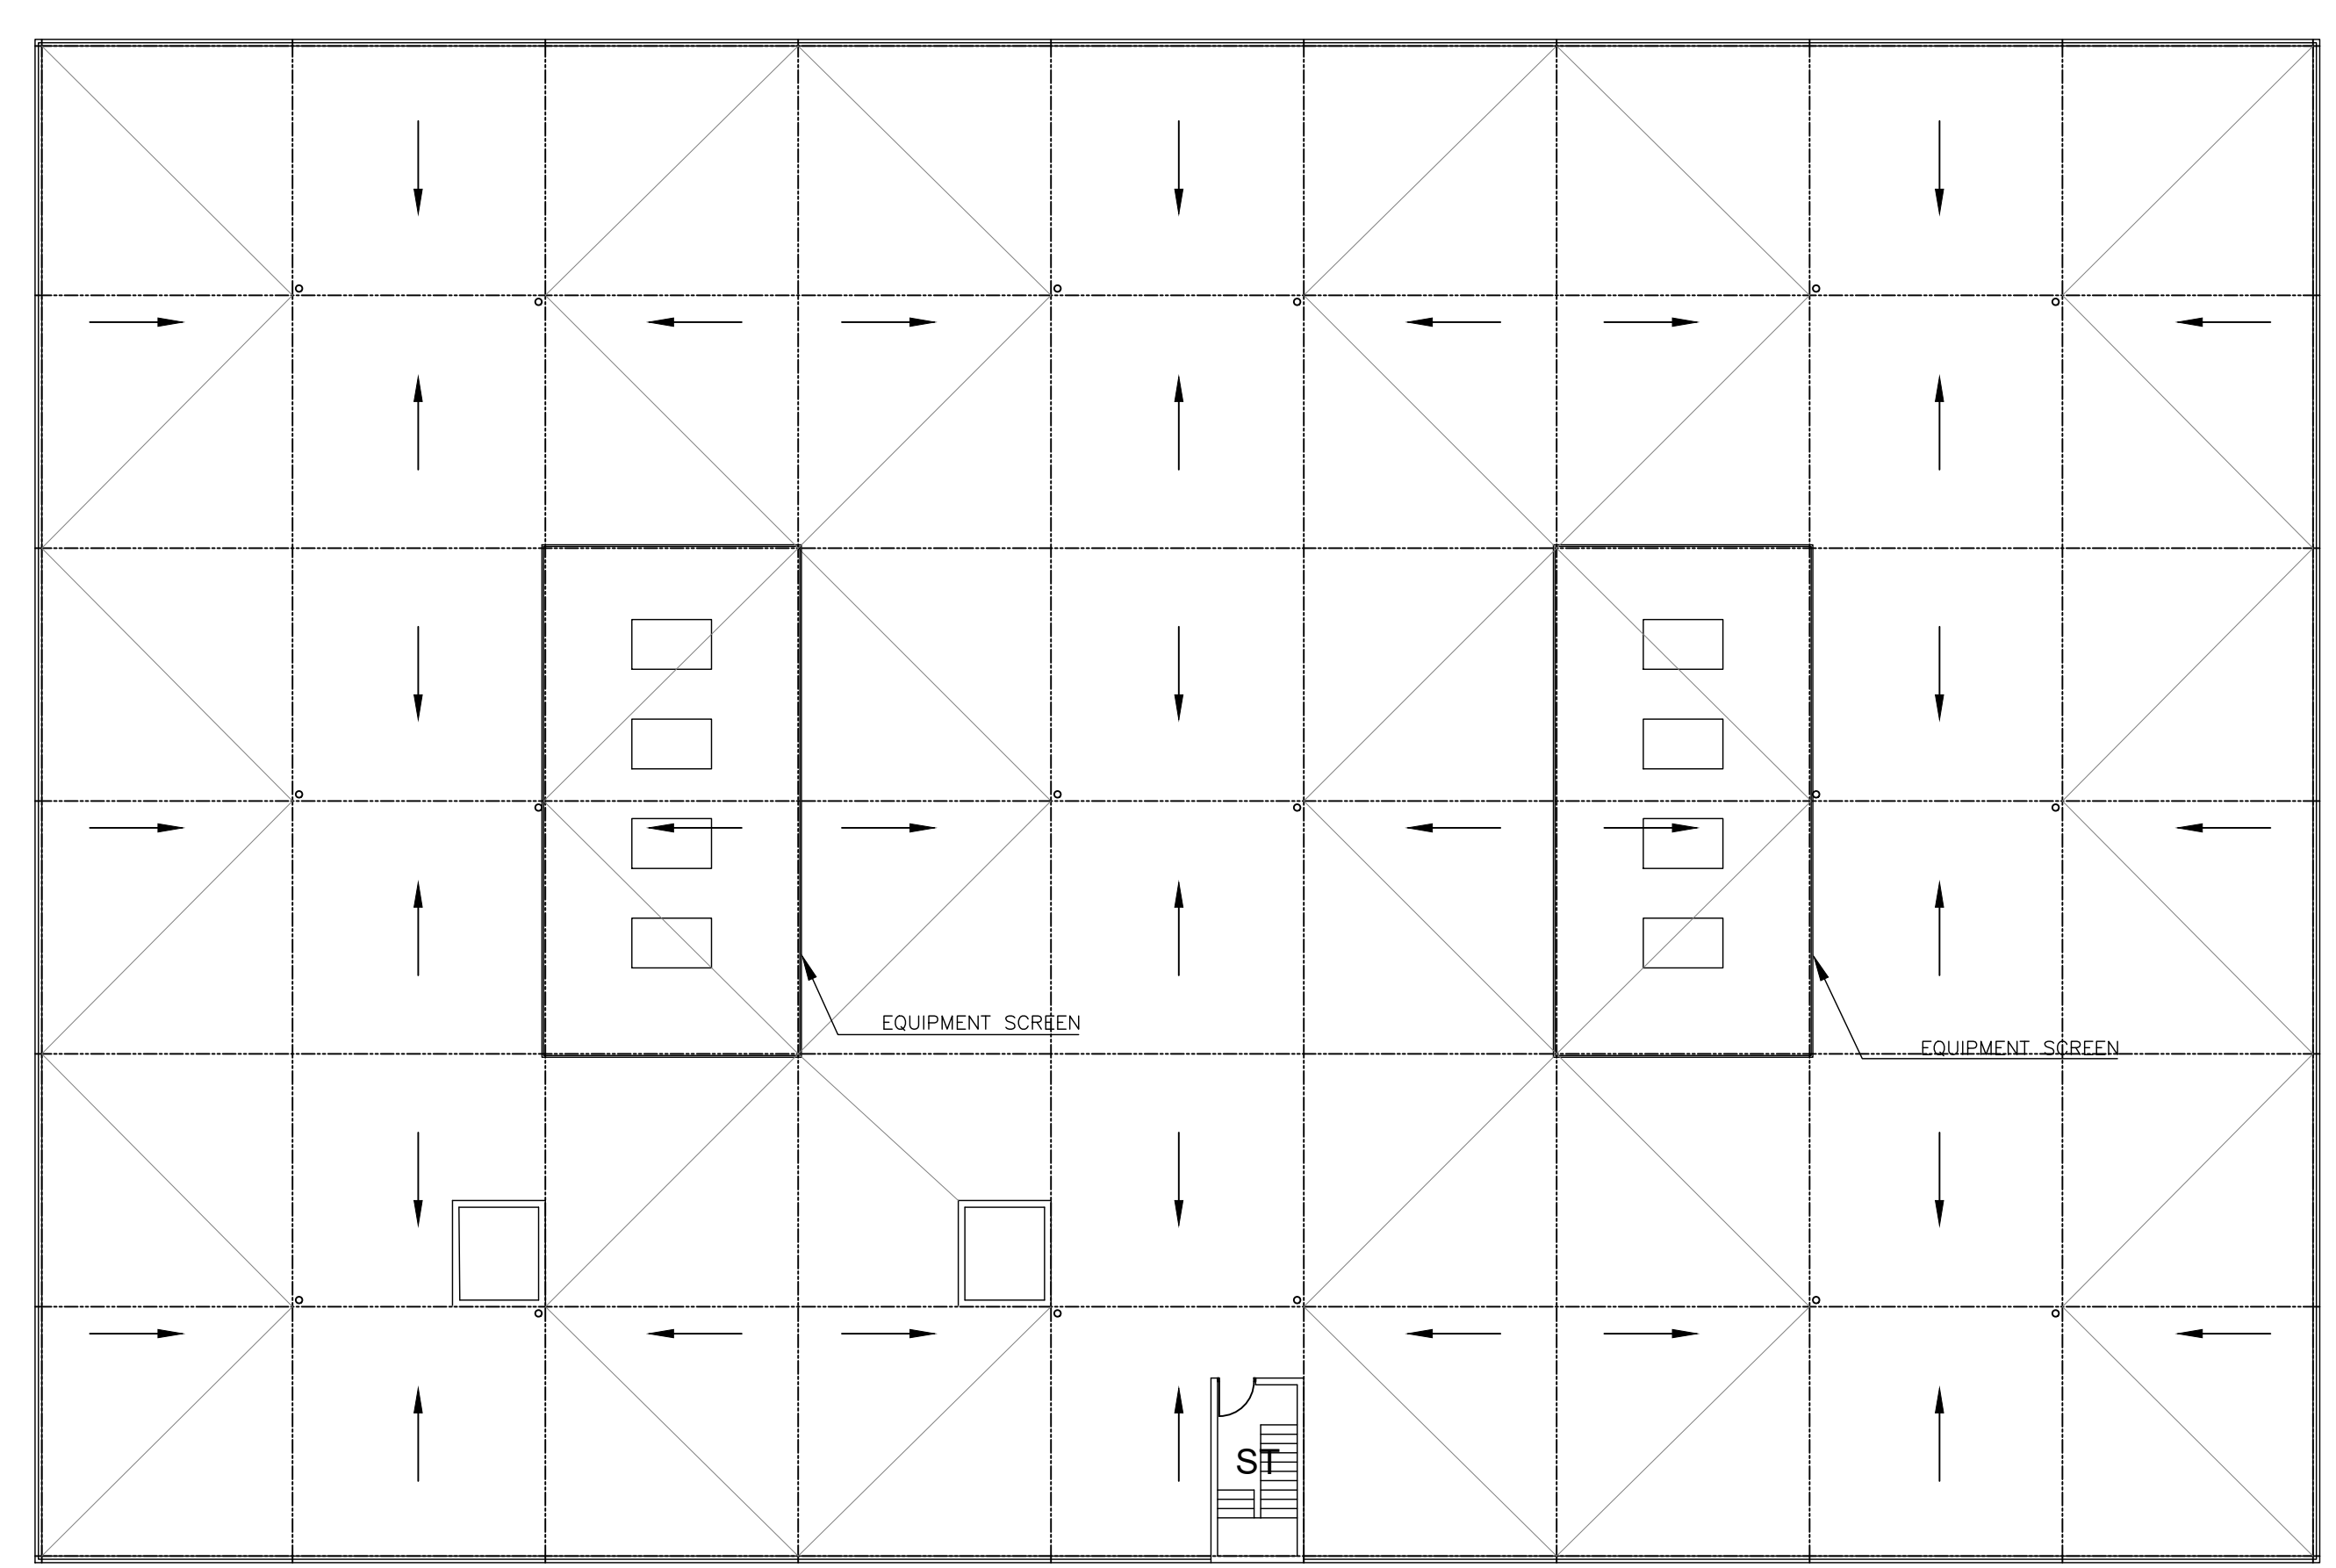

ROOF PLAN

BRIAN LUEY ARCHITECT INC.
 88 Dunn Street, Suite 302
 Oakville Ontario
 L6J 3C7
 Tel: (905) 845-0382

ONTARIO ASSOCIATION OF ARCHITECTS
 S. FARSHID POURBESMAEIL NIAK
 LICENCE 9428

Project Title
JAMES SNOW SELF STORAGE
 SPA No: SP.1635.029/01
 605 BURLOAK DR, OAKVILLE ONTARIO

Sheet Title
BUILDING K ELEVATIONS ROOF PLAN

Drawn BDL	Checked
Date JUNE 30 2021	Scale 1:150/1:200
Project Number 2738	Sheet Number A-4