


TOWER 'B'
30 STORIES

TOWER 'A'
27 STORIES

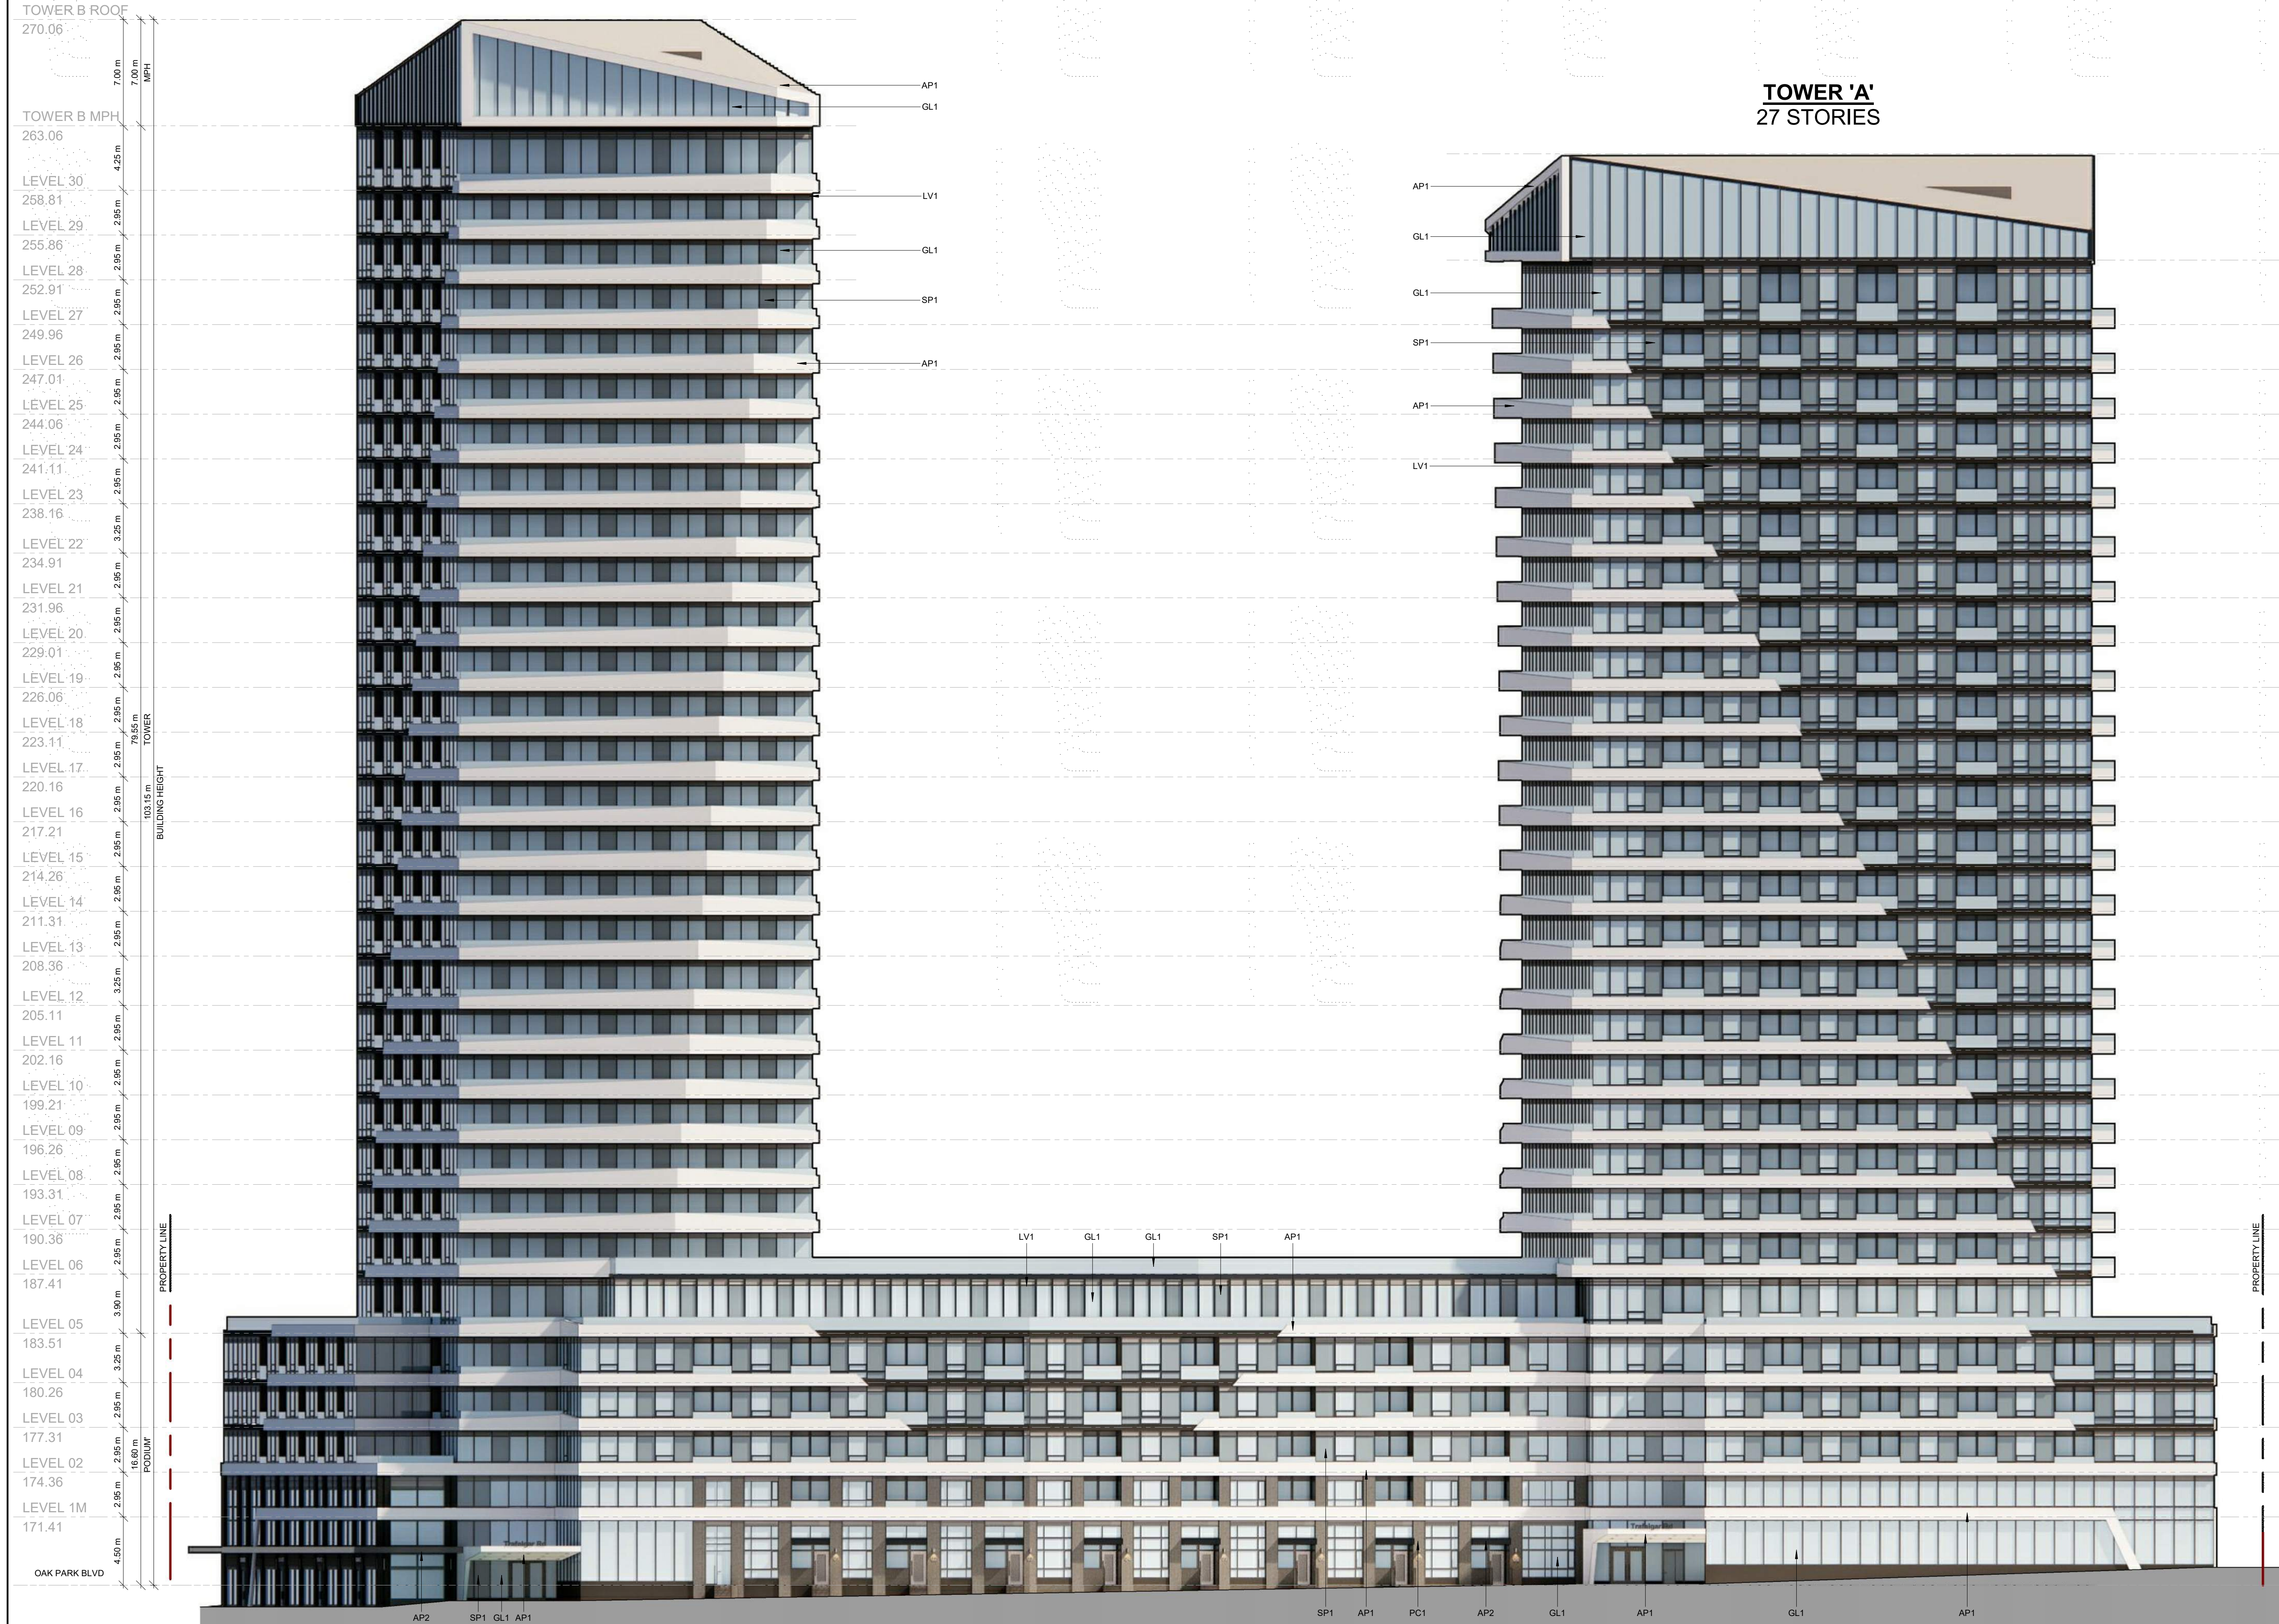

This drawing, as an instrument of service, is provided by and is the property of Turner Fleischer Architects Inc. The contractor must verify and accept responsibility for all dimensions and conditions on site and must notify Turner Fleischer Architects Inc. of any variations from the supplied information. This drawing is not to be scaled. The architect is not responsible for the accuracy of survey, structural, mechanical, electrical, etc. information shown on this drawing. Refer to the appropriate code and requirements of all applicable building jurisdictions. The contractor working from drawings not specifically marked for Contractor must assume full responsibility and bear costs for any corrections or damages resulting from his work.

EXTERIOR FINISHES LEGEND

GL1	INSULATING UNIT	- CLEAR
SP1	SPANDREL GLASS UNIT	- COLOUR (WHITE)
LV1	ALUMINUM WALL LOUVER	- COLOUR (TBD)
AP1	ALUMINUM SHEET PANEL	- COLOUR (WHITE)
PC1	PRECAST CONCRETE PANEL	- COLOUR (GREY)
MS1	METAL SCREEN	- COLOUR (TBD)

3	2022-03-07	ISSUED FOR SITE PLAN APPROVAL	DVI
2	2022-02-07	ISSUED FOR ZONING SUBMISSION #2	DVI
1	2021-04-20	ISSUED FOR ZONING SUBMISSION #1	DVI
#	DATE	DESCRIPTION	BY



PROJECT
OAKVILLE NORTH
Trafalgar Rd + Oak Park Blvd

DRAWING
ELEVATION

PROJECT NO. 20.042SPA
PROJECT DATE 2021-04-20
DRAWN BY DVI
CHECKED BY RMH
SCALE 1:200 ted



DRAWING NO. SPA301

2022-03-22 9:30:36 AM

This drawing, as an instrument of service, is provided by and is the property of Turner Fleischer Architects Inc. The contractor must verify and accept responsibility for all dimensions and conditions on site and must notify Turner Fleischer Architects Inc. of any variations from the supplied information. This drawing is not to be scaled. The architect is not responsible for the accuracy of survey, structural, mechanical, electrical, etc. information shown on this drawing. Refer to the appropriate code and requirements of all applicable building jurisdictions. The contractor working from drawings not specifically marked "For Contractor" must assume full responsibility and bear costs for any corrections or damages resulting from his work.

EXTERIOR FINISHES LEGEND

GL1	INSULATING UNIT	- CLEAR
SP1	SPANDREL GLASS UNIT	- COLOUR (WHITE)
LV1	ALUMINUM WALL LOUVER	- COLOUR (TBD)
AP1	ALUMINUM SHEET PANEL	- COLOUR (WHITE)
PC1	PRECAST CONCRETE PANEL	- COLOUR (GREY)
MS1	METAL SCREEN	- COLOUR (TBD)



TOWER 'A'
27 STORIES

TOWER B BEYOND

TOWER A ROOF
261.21

TOWER A MPH
254.21

LEVEL 27

249.96

LEVEL 26

247.01

LEVEL 25

244.06

LEVEL 24

241.11

LEVEL 23

238.16

LEVEL 22

234.91

LEVEL 21

231.96

LEVEL 20

229.01

LEVEL 19

226.06

LEVEL 18

223.11

LEVEL 17

220.16

LEVEL 16

217.21

LEVEL 15

214.26

LEVEL 14

211.31

LEVEL 13

208.36

LEVEL 12

205.11

LEVEL 11

202.16

LEVEL 10

199.21

LEVEL 09

196.26

LEVEL 08

193.31

LEVEL 07

190.36

LEVEL 06

187.41

LEVEL 05

183.51

LEVEL 04

180.26

LEVEL 03

177.31

LEVEL 02

174.36

LEVEL 1M

171.41

LEVEL 01

166.91

EST. GRADE

166.91

PROPERTY LINE

70.70 m
TOWER

7.00 m
MPH

16.60 m
PODIUM

94.30 m
BUILDING HEIGHT

PROPERTY LINE

TRAFALGAR RD

2 WEST ELEVATION (HAYS BLVD)
SPA302 1:200


3	2022-03-07	ISSUED FOR SITE PLAN APPROVAL	DVI
2	2022-02-07	ISSUED FOR ZONING SUBMISSION #2	DVI
1	2021-04-20	ISSUED FOR ZONING SUBMISSION #1	DVI



PROJECT
OAKVILLE NORTH
Trafalgar Rd + Oak Park Blvd

DRAWING
ELEVATION

PROJECT NO.	20.042SPA
PROJECT DATE	2021-04-20
DRAWN BY	DVI
CHECKED BY	RMH
SCALE	1:200 ted

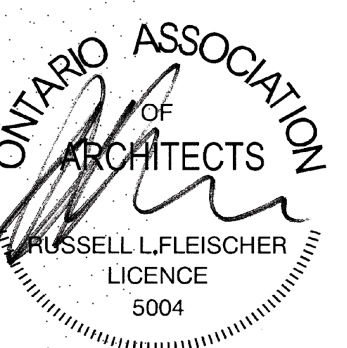

DRAWING NO.
SPA302


This drawing, as an instrument of service, is provided by and is the property of Turner Fleischer Architects Inc. The contractor must verify and accept responsibility for all dimensions and conditions on site and must notify Turner Fleischer Architects Inc. of any variations from the supplied information. This drawing is not to be scaled. The architect is not responsible for the accuracy of survey, structural, mechanical, electrical, etc. information shown on this drawing. Refer to the appropriate consultant drawings before proceeding with the work. Construction must conform to all applicable codes and requirements of all applicable governing jurisdictions. The contractor must ensure full responsibility and bear costs for any corrections or damages resulting from his work.

EXTERIOR FINISHES LEGEND

GL1	INSULATING UNIT	- CLEAR
SP1	SPANDREL GLASS UNIT	- COLOUR (WHITE)
LV1	ALUMINUM WALL LOUVER	- COLOUR (TBD)
AP1	ALUMINUM SHEET PANEL	- COLOUR (WHITE)
PC1	PRECAST CONCRETE PANEL	- COLOUR (GREY)
MS1	METAL SCREEN	- COLOUR (TBD)

TOWER 'B' 30 STORIES

TOWER 'A' 27 STORIES

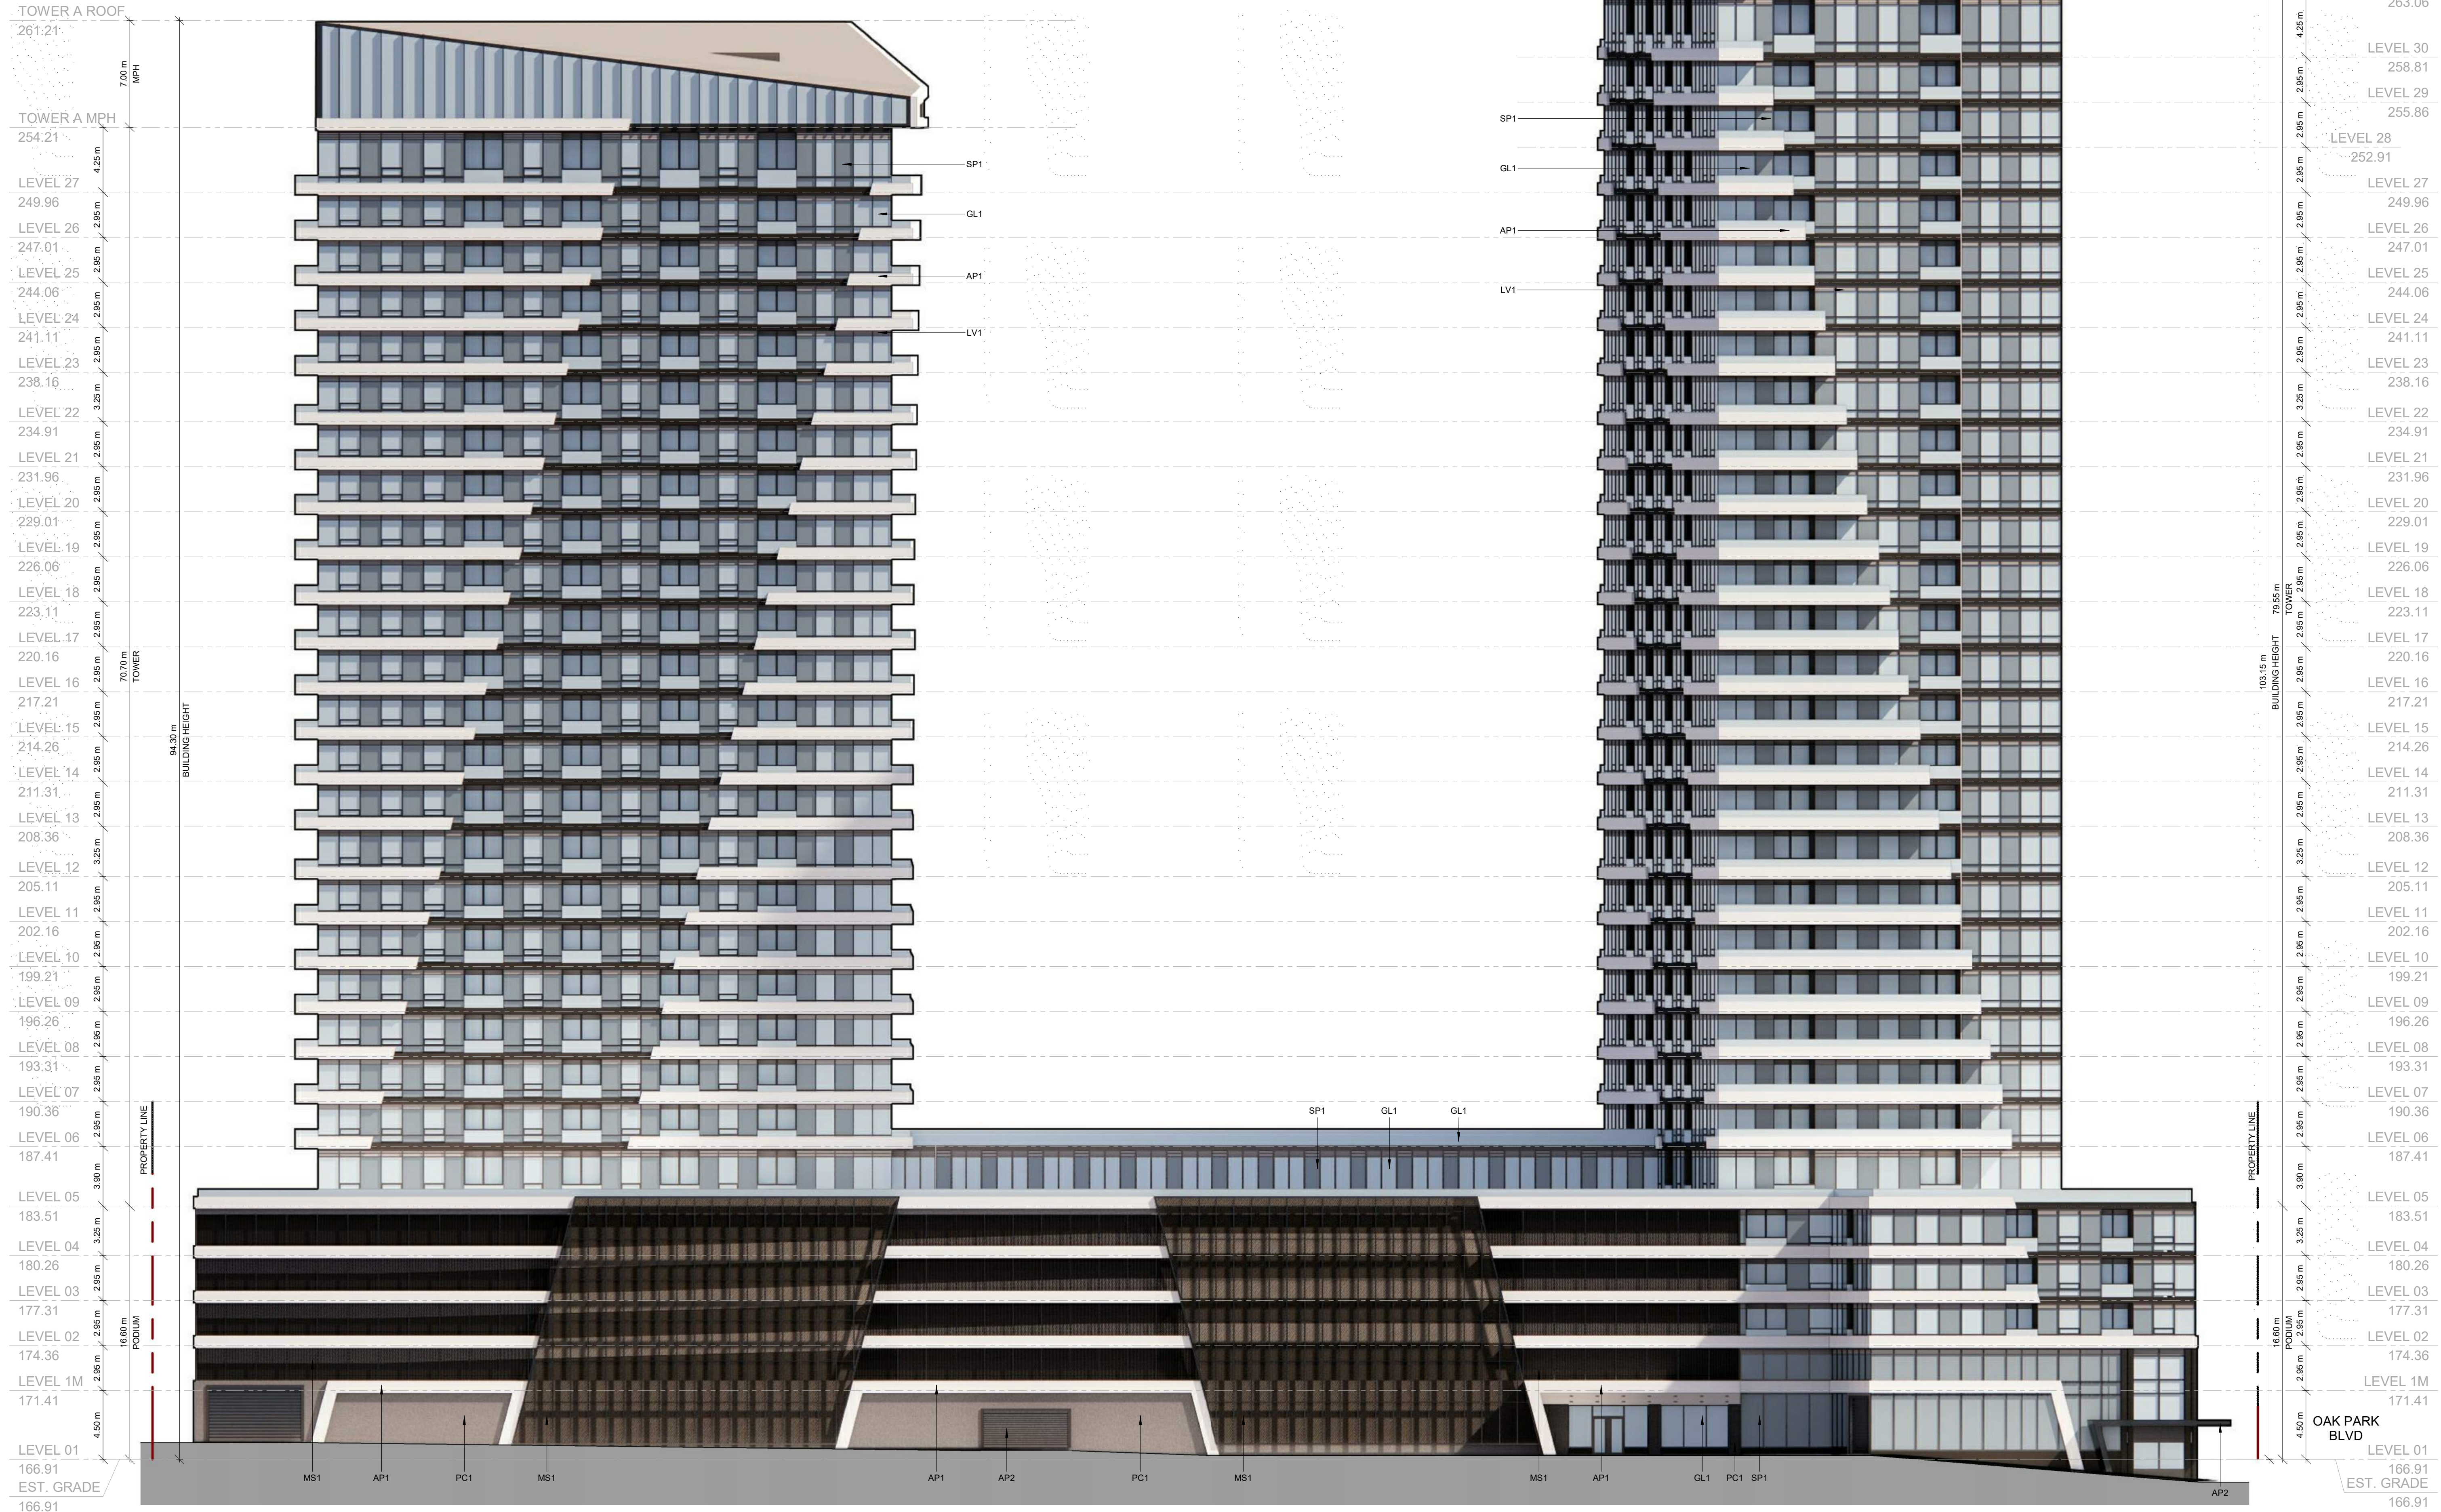


3	2022-03-07	ISSUED FOR SITE PLAN APPROVAL	DVI
2	2022-02-07	ISSUED FOR ZONING SUBMISSION #2	DVI
1	2021-04-20	ISSUED FOR ZONING SUBMISSION #1	DVI



PROJECT
OAKVILLE NORTH
Trafalgar Rd + Oak Park Blvd

DRAWING
ELEVATION


PROJECT NO.
20.042SPA
PROJECT DATE
2021-04-20
DRAWN BY
DVI
CHECKED BY
RMH
SCALE
1:200 tcd

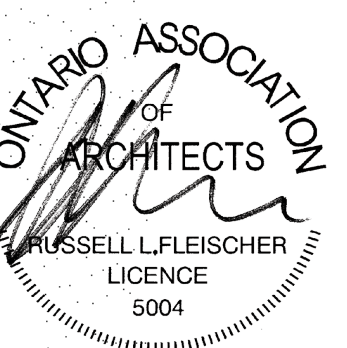

DRAWING NO.
SPA303

1 SOUTH ELEVATION (PRIVATE RD)
SPA303 1:200

TOWER 'B'
30 STORIES

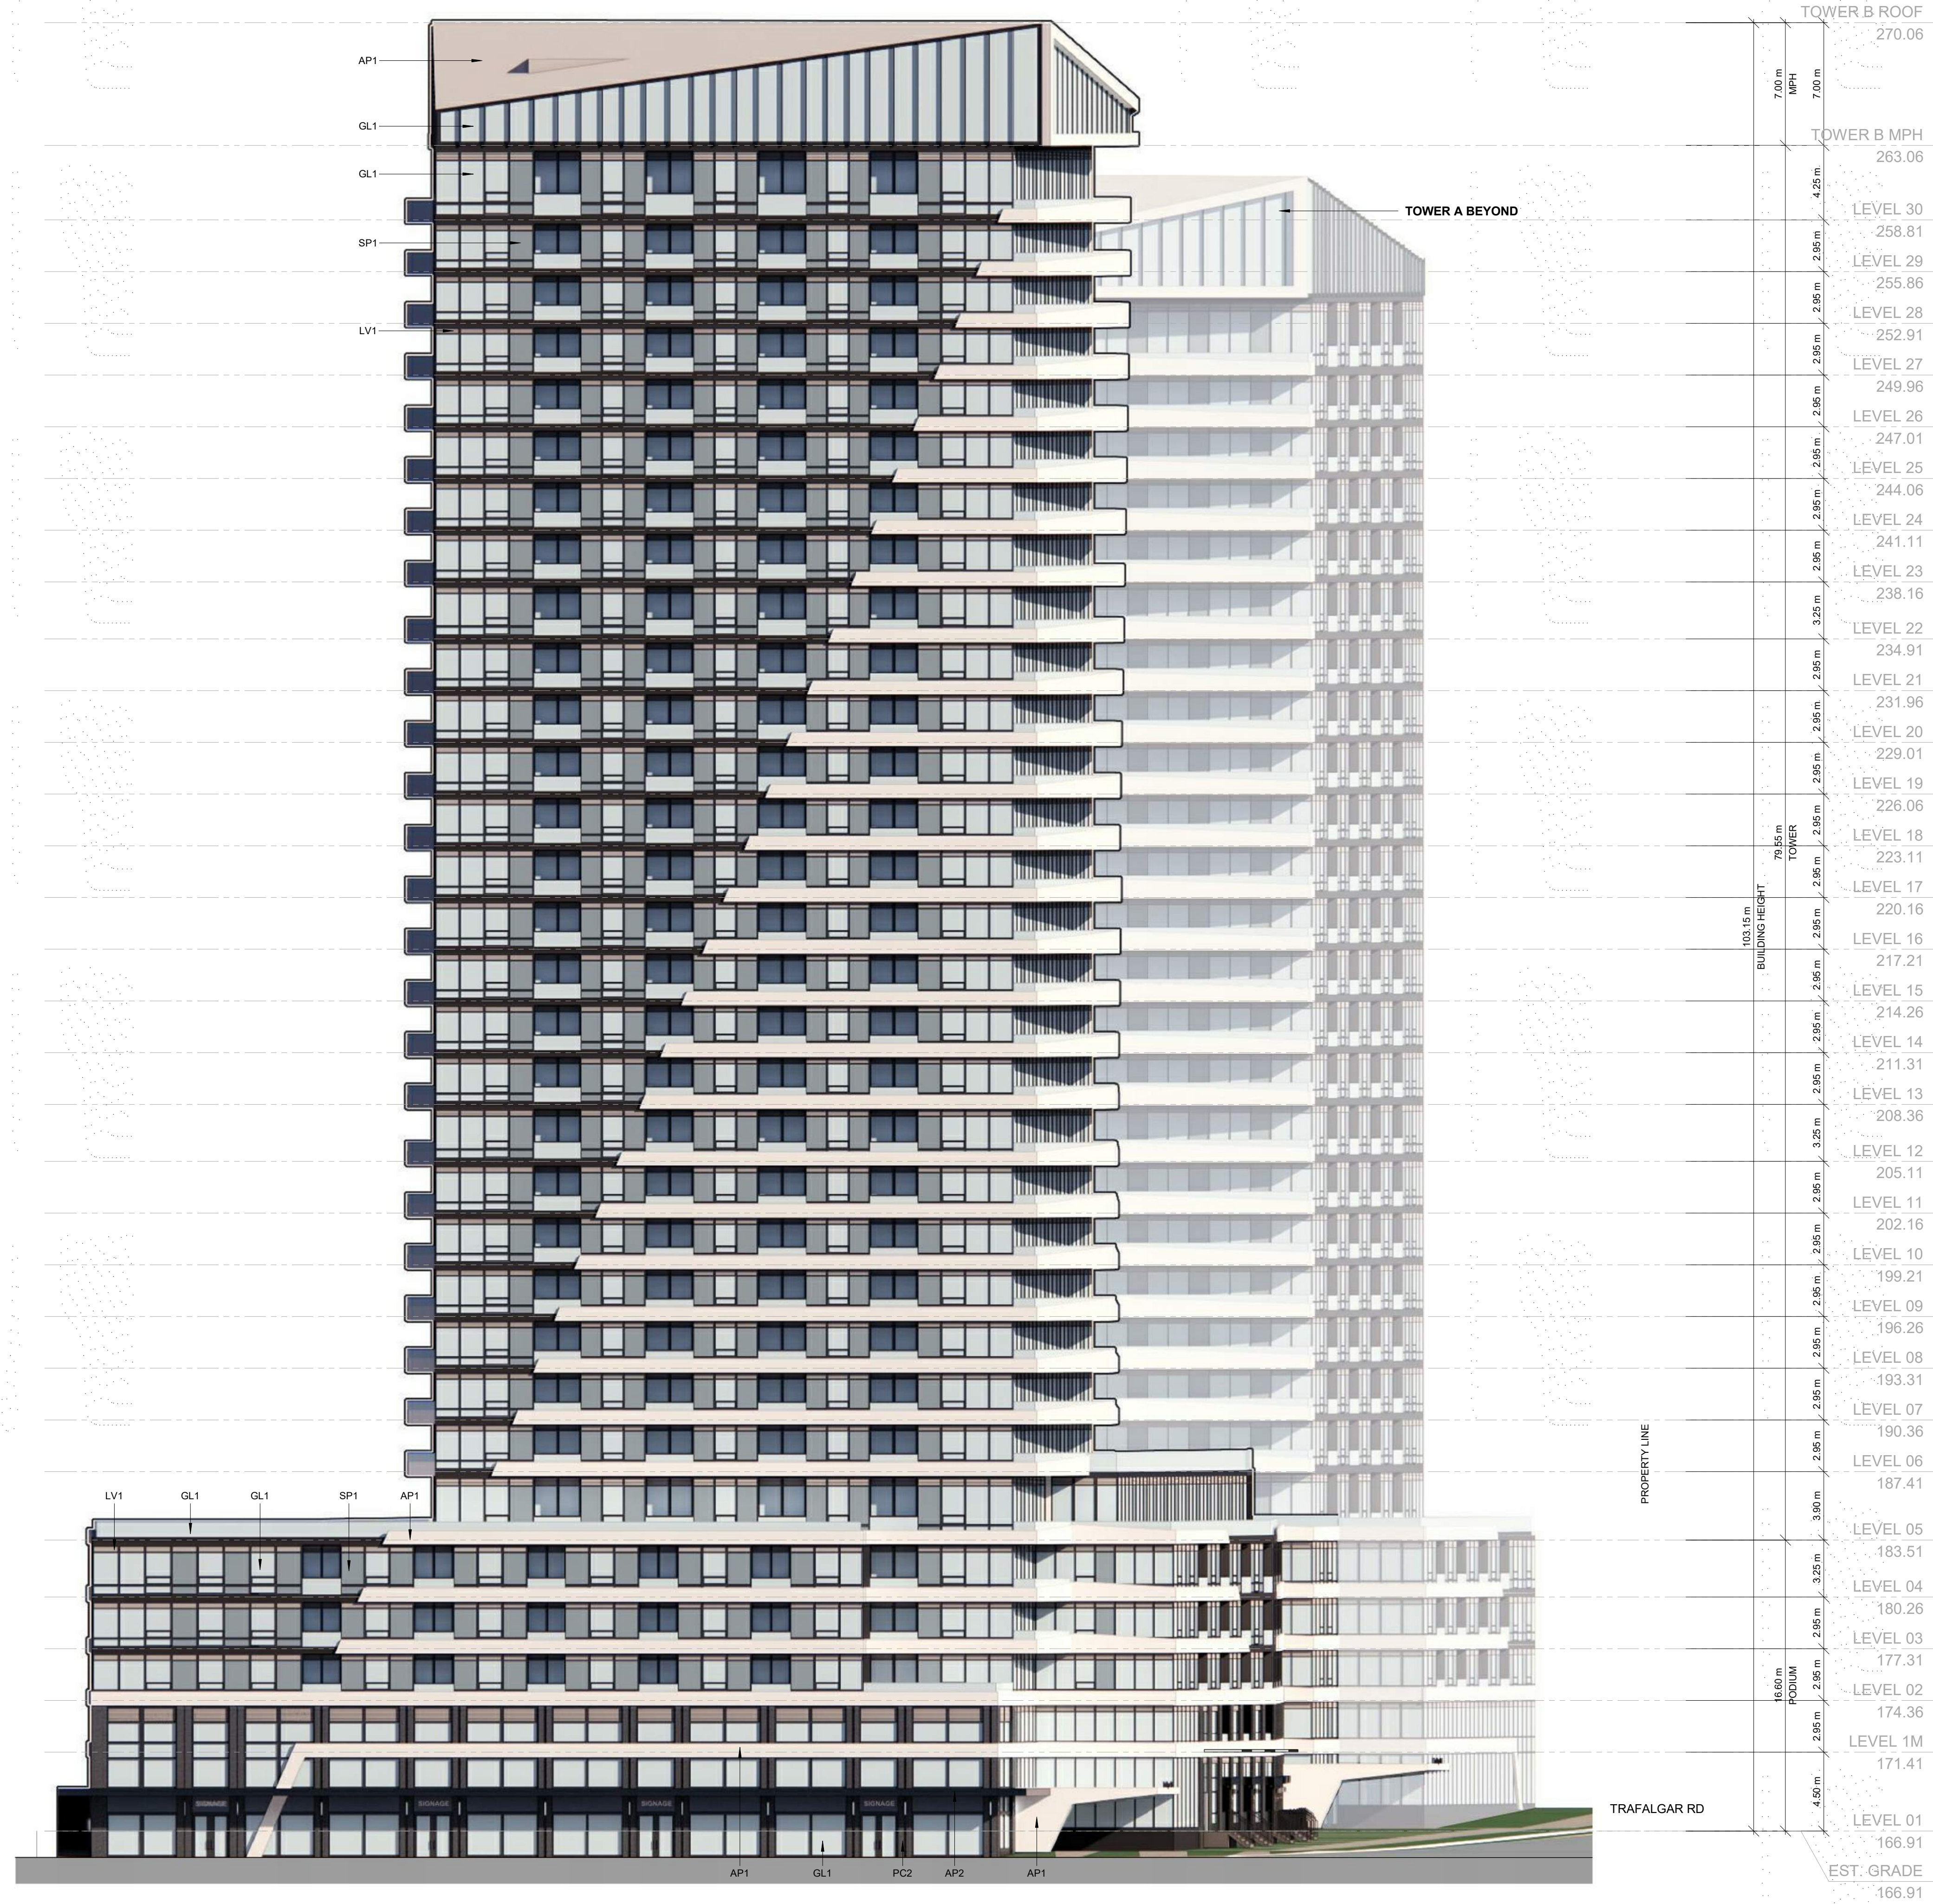

1 EAST ELEVATION (OAK PARK BLVD)
SPA304 1 : 200

This drawing, as an instrument of service, is provided by and is the property of Turner Fleischer Architects Inc. The contractor must verify and accept responsibility for all dimensions and conditions on site and must notify Turner Fleischer Architects Inc. of any variations from the supplied information. This drawing is not to be scaled. The architect is not responsible for the accuracy of survey, structural, mechanical, electrical, etc. information shown on this drawing. Refer to the appropriate consultant drawings before proceeding with the work. Construction must conform to all applicable codes and requirements of all applicable building jurisdictions. The contractor working from drawings not specifically marked 'For Construction' must assume full responsibility and bear costs for any corrections or damages resulting from this work.

EXTERIOR FINISHES LEGEND

GL1	INSULATING UNIT	- CLEAR
SP1	SPANDREL GLASS UNIT	- COLOUR (WHITE)
LV1	ALUMINUM WALL LOUVER	- COLOUR (TBD)
AP1	ALUMINUM SHEET PANEL	- COLOUR (WHITE)
PC1	PRECAST CONCRETE PANEL	- COLOUR (GREY)
MS1	METAL SCREEN	- COLOUR (TBD)


3	2022-03-07	ISSUED FOR SITE PLAN APPROVAL	DVI
2	2022-02-07	ISSUED FOR ZONING SUBMISSION #2	DVI
1	2021-04-20	ISSUED FOR ZONING SUBMISSION #1	DVI
#	DATE	DESCRIPTION	BY



PROJECT
OAKVILLE NORTH
Trafalgar Rd + Oak Park Blvd

DRAWING
ELEVATION

PROJECT NO.	20.042SPA
PROJECT DATE	2021-04-20
DRAWN BY	DVI
CHECKED BY	RMH
SCALE	1:200 ted

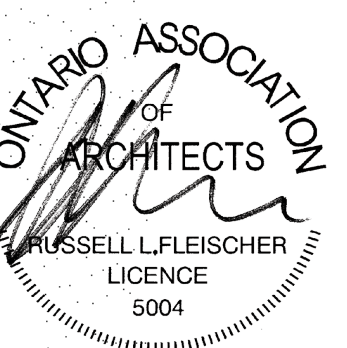

DRAWING NO.
SPA304

This drawing, as an instrument of service, is provided by and is the property of Turner Fleischer Architects Inc. The contractor must verify and accept responsibility for all dimensions and conditions on site and must notify Turner Fleischer Architects Inc. of any variations from the supplied information. This drawing is not to be scaled. The architect is not responsible for the accuracy of survey, structural, mechanical, electrical, etc. information shown on this drawing. Refer to the appropriate codes and requirements of all applicable building jurisdictions. The contractor working from drawings not specifically marked for Contractor must assume full responsibility and bear costs for any corrections or damages resulting from his work.

EXTERIOR FINISHES LEGEND

GL1	INSULATING UNIT	- CLEAR
SP1	SPANDREL GLASS UNIT	- COLOUR (WHITE)
LV1	ALUMINUM WALL LOUVER	- COLOUR (TBD)
AP1	ALUMINUM SHEET PANEL	- COLOUR (WHITE)
PC1	PRECAST CONCRETE PANEL	- COLOUR (GREY)
MS1	METAL SCREEN	- COLOUR (TBD)




#	DATE	DESCRIPTION	BY
1	2022-03-07	ISSUED FOR SITE PLAN APPROVAL	DVI
2	2022-02-07	ISSUED FOR ZONING SUBMISSION #2	DVI



PROJECT
OAKVILLE NORTH
Trafalgar Rd + Oak Park Blvd

DRAWING
STREETSCAPE ELEVATIONS (1 TO 50)

PROJECT NO.
20.042SPA
PROJECT DATE
2021-04-20
DRAWN BY
DVI
CHECKED BY
RMH
SCALE
1:50

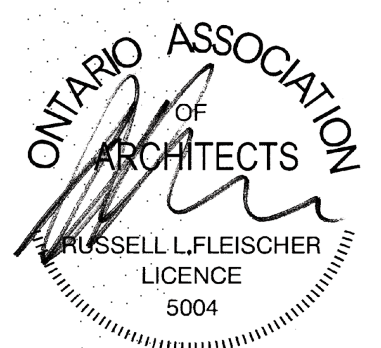

DRAWING NO.
SPA311

1 1-50 STREETSCAPE ELEVATION (TRAFALGAR RD)
SPA311/ 1 : 50

This drawing, as an instrument of service, is provided by and is the property of Turner Fleischer Architects Inc. The contractor must verify and accept responsibility for all dimensions and conditions on site and must notify Turner Fleischer Architects Inc. of any variations from the supplied information. This drawing is not to be scaled. The architect is not responsible for the accuracy of survey, structural, mechanical, electrical, etc. information shown on this drawing. Refer to the appropriate consultant drawings before proceeding with the work. Construction must conform to all applicable codes and requirements of all relevant building jurisdictions. The contractor working from drawings not specifically marked 'for Contractor' must assume full responsibility and bear costs for any corrections or damages resulting from his work.

EXTERIOR FINISHES LEGEND

GL1	INSULATING UNIT	- CLEAR
SP1	SPANDREL GLASS UNIT	- COLOUR (WHITE)
LV1	ALUMINUM WALL LOUVER	- COLOUR (TBD)
AP1	ALUMINUM SHEET PANEL	- COLOUR (WHITE)
PC1	PRECAST CONCRETE PANEL	- COLOUR (GREY)
MS1	METAL SCREEN	- COLOUR (TBD)




3	2022-03-07	ISSUED FOR SITE PLAN APPROVAL	DVI
2	2022-02-07	ISSUED FOR ZONING SUBMISSION #2	DVI
#	DATE	DESCRIPTION	BY



PROJECT
OAKVILLE NORTH
Trafalgar Rd + Oak Park Blvd

DRAWING
STREETSCAPE ELEVATIONS (1 TO 50)

PROJECT NO.	20.042SPA
PROJECT DATE	2021-04-20
DRAWN BY	DVI
CHECKED BY	RMH
SCALE	1:50

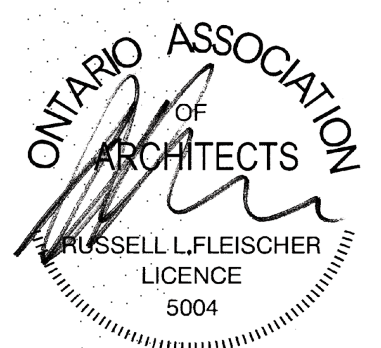

DRAWING NO.
SPA312

1 1-50 STREETSCAPE ELEVATION (OAK PARK BLVD)
SPA312 1 : 50

This drawing, as an instrument of service, is provided by and is the property of Turner Fleischer Architects Inc. The contractor must verify and accept responsibility for all dimensions and conditions on site and must notify Turner Fleischer Architects Inc. of any variations from the supplied information. This drawing is not to be scaled. The architect is not responsible for the accuracy of survey, structural, mechanical, electrical, etc. information shown on this drawing. Refer to the appropriate code and requirements of all applicable building jurisdictions. The contractor working from drawings not specifically marked for Contractor must assume full responsibility and bear costs for any corrections or damages resulting from his work.

EXTERIOR FINISHES LEGEND

GL1	INSULATING UNIT	- CLEAR
SP1	SPANDREL GLASS UNIT	- COLOUR (WHITE)
LV1	ALUMINUM WALL LOUVER	- COLOUR (TBD)
AP1	ALUMINUM SHEET PANEL	- COLOUR (WHITE)
PC1	PRECAST CONCRETE PANEL	- COLOUR (GREY)
MS1	METAL SCREEN	- COLOUR (TBD)



3	2022-03-07	ISSUED FOR SITE PLAN APPROVAL	DVI
2	2022-02-07	ISSUED FOR ZONING SUBMISSION #2	DVI
#	DATE	DESCRIPTION	BY



PROJECT
OAKVILLE NORTH
Trafalgar Rd + Oak Park Blvd

DRAWING
STREETSCAPE ELEVATIONS (1 TO 50)

PROJECT NO.
20.042SPA
PROJECT DATE
2021-04-20
DRAWN BY
DVI
CHECKED BY
RMH
SCALE
1:50



DRAWING NO.
SPA313

1 1-50 STREETSCAPE ELEVATION (PRIVATE ROAD)
SPA313 1:50