


No.	REVISION	DATE
-----	----------	------

30 Great Gulf Drive, Unit 20 | Concord ON | L4K 0K7
T. 905.660.0722 | www.baldassarra.ca

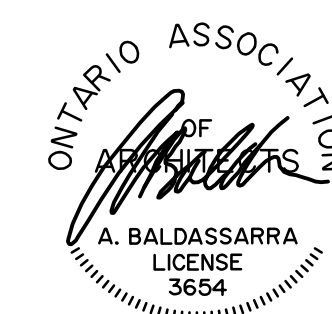

OWNERS INFORMATION

560 Winston
Churchill Blvd.

Oakville, Ontario

ELEVATIONS


Building A

DATE:	DRAWN BY:	CHECKED:	SCALE:
SEPT. 2020	LY		AS NOTED
PROJECT No.		DRAWING No.	


18-51 A

A-3.0


- | | | | |
|----|--|----|----------|
| 1 | INSULATED METAL PANELS BY KINGSPAN. TEXTURE TO BE FUTURE SELECTION BY ARCHITECT.
1a - COLOUR TO BE WHITE.
1b - COLOUR TO BE CHARCOAL GREY. | 11 | SCUPPER. |
| 2 | ALUMINUM COMPOSITE PANELS BY ALPOLIC OR APPROVED EQUAL.
2a - COLOUR TO BE CHARCOAL GREY.
2b - COLOUR TO BE RED. | | |
| 3 | THERMAL GLAZING IN ALUMINUM CURTAIN WALL FRAMES. | | |
| 4 | SPANDREL GLAZING IN ALUMINUM CURTAIN WALL FRAMES. | | |
| 5 | ALUMINUM AND TEMPERED THERMAL GLASS DOOR(S) IN ALUMINUM CURTAIN WALL DOOR FRAMING SYSTEM. COLOUR TO MATCH WINDOW GLAZING SYSTEM. | | |
| 6 | PRE-FINISHED METAL COPING BY VICWEST OR APPROVED EQUAL. COLOUR TO MATCH MATERIAL BELOW. | | |
| 7 | INSULATED HOLLOW METAL DOOR IN PRESSED STEEL FRAMES. COLOUR TO MATCH ADJACENT MATERIAL. | | |
| 8 | INSULATED HOLLOW METAL SECTIONAL OVERHEAD DOOR C/W 305mm x 200mm (WxH) LEXAN INSERT. 4270mm x 4880mm (WxH). COLOUR TO BE FUTURE SELECTION. | | |
| 9 | INSULATED HOLLOW METAL SECTIONAL OVERHEAD DOOR C/W DOCK SEAL, DOCK LEVELLER, DOCK BUMPERS AND 305mm x 200mm (WxH) LEXAN INSERT. 3050mm (W) X 3355mm (H). COLOUR TO BE WHITE. | | |
| 10 | STEEL GRATE EXTERIOR STAIR. PRIMED & MARINE OIL BASE PAINTED GREY. | | |

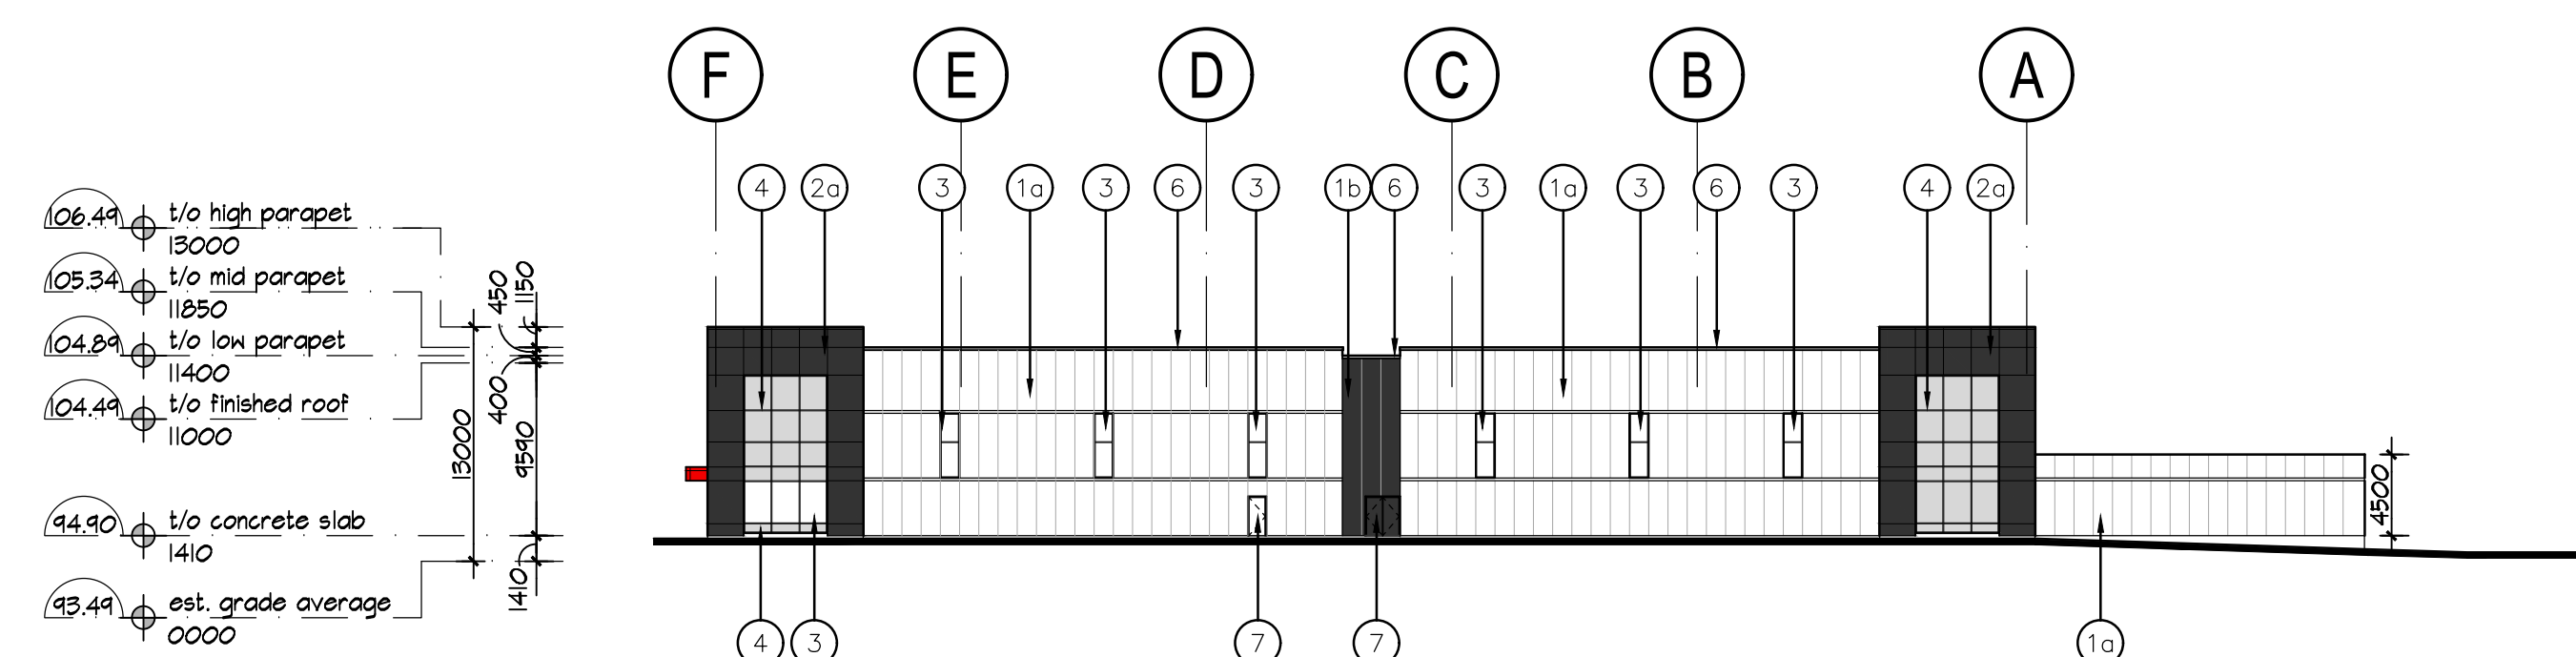


3 East Elevation
A-3.0 Scale = 1:400

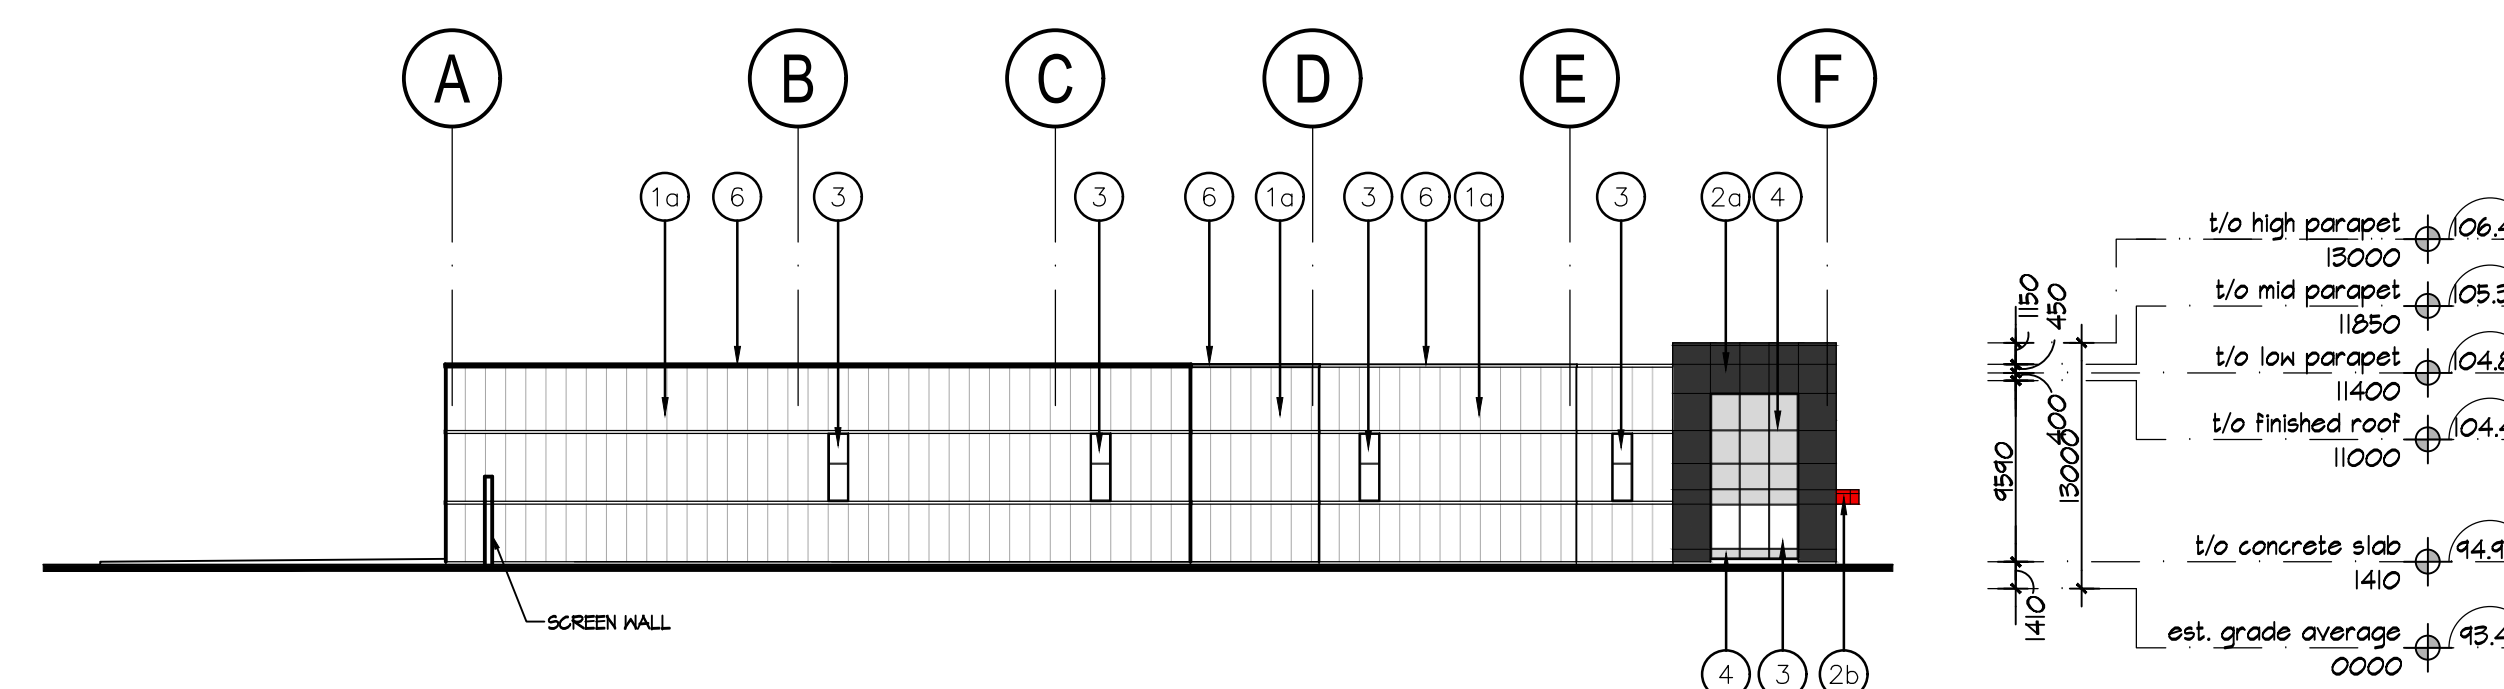

4 West Elevation
A-3.0 Scale = 1:400

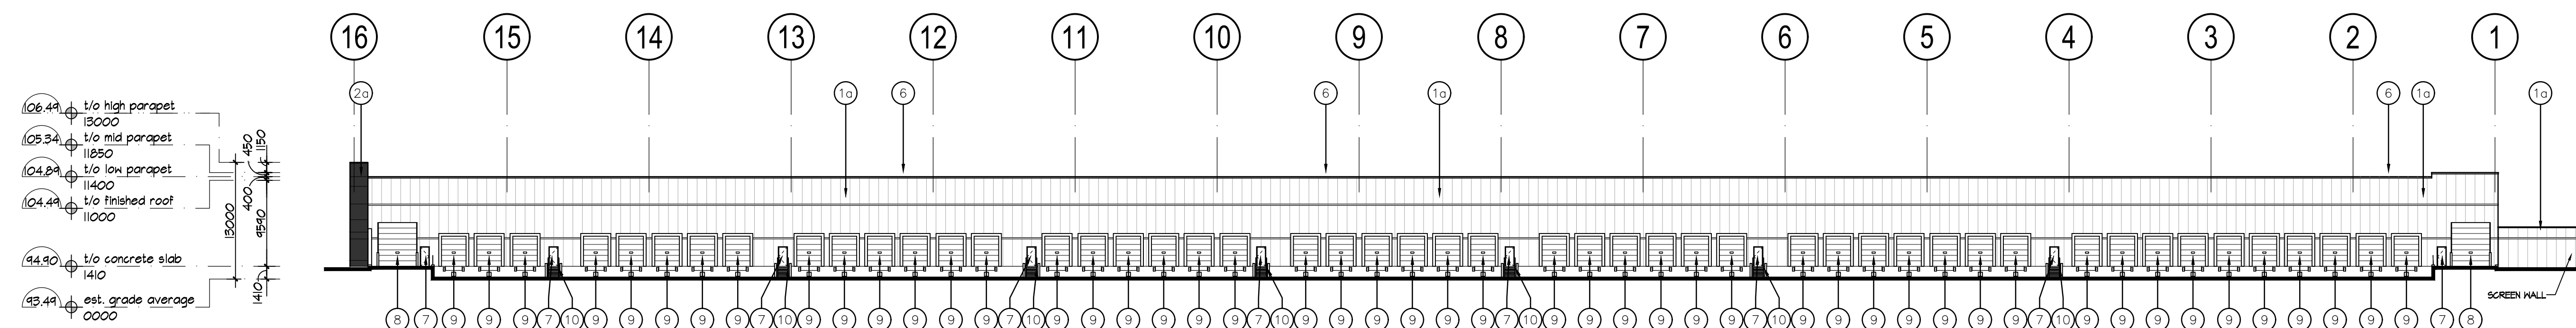

2 North Elevation
A-3.0 Scale = 1:400

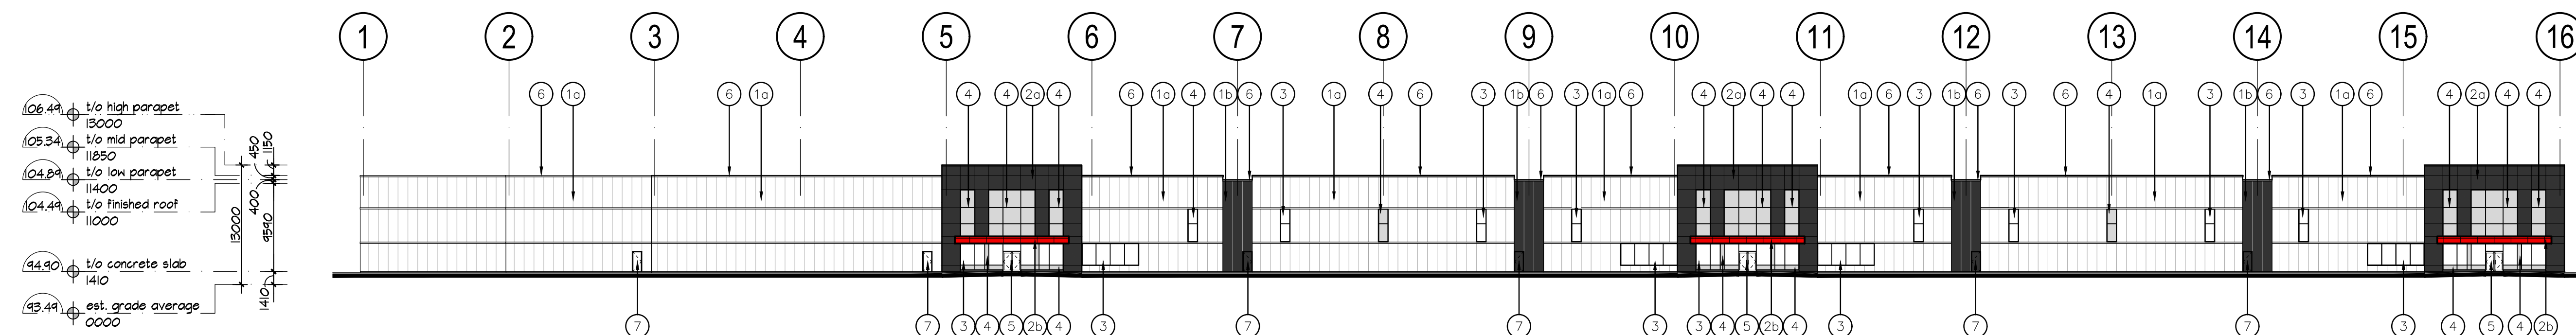

South Elevation
Scale = 1:400