




4 EAST ELEVATION - BUILDING X
A302 1/8" = 1'-0"

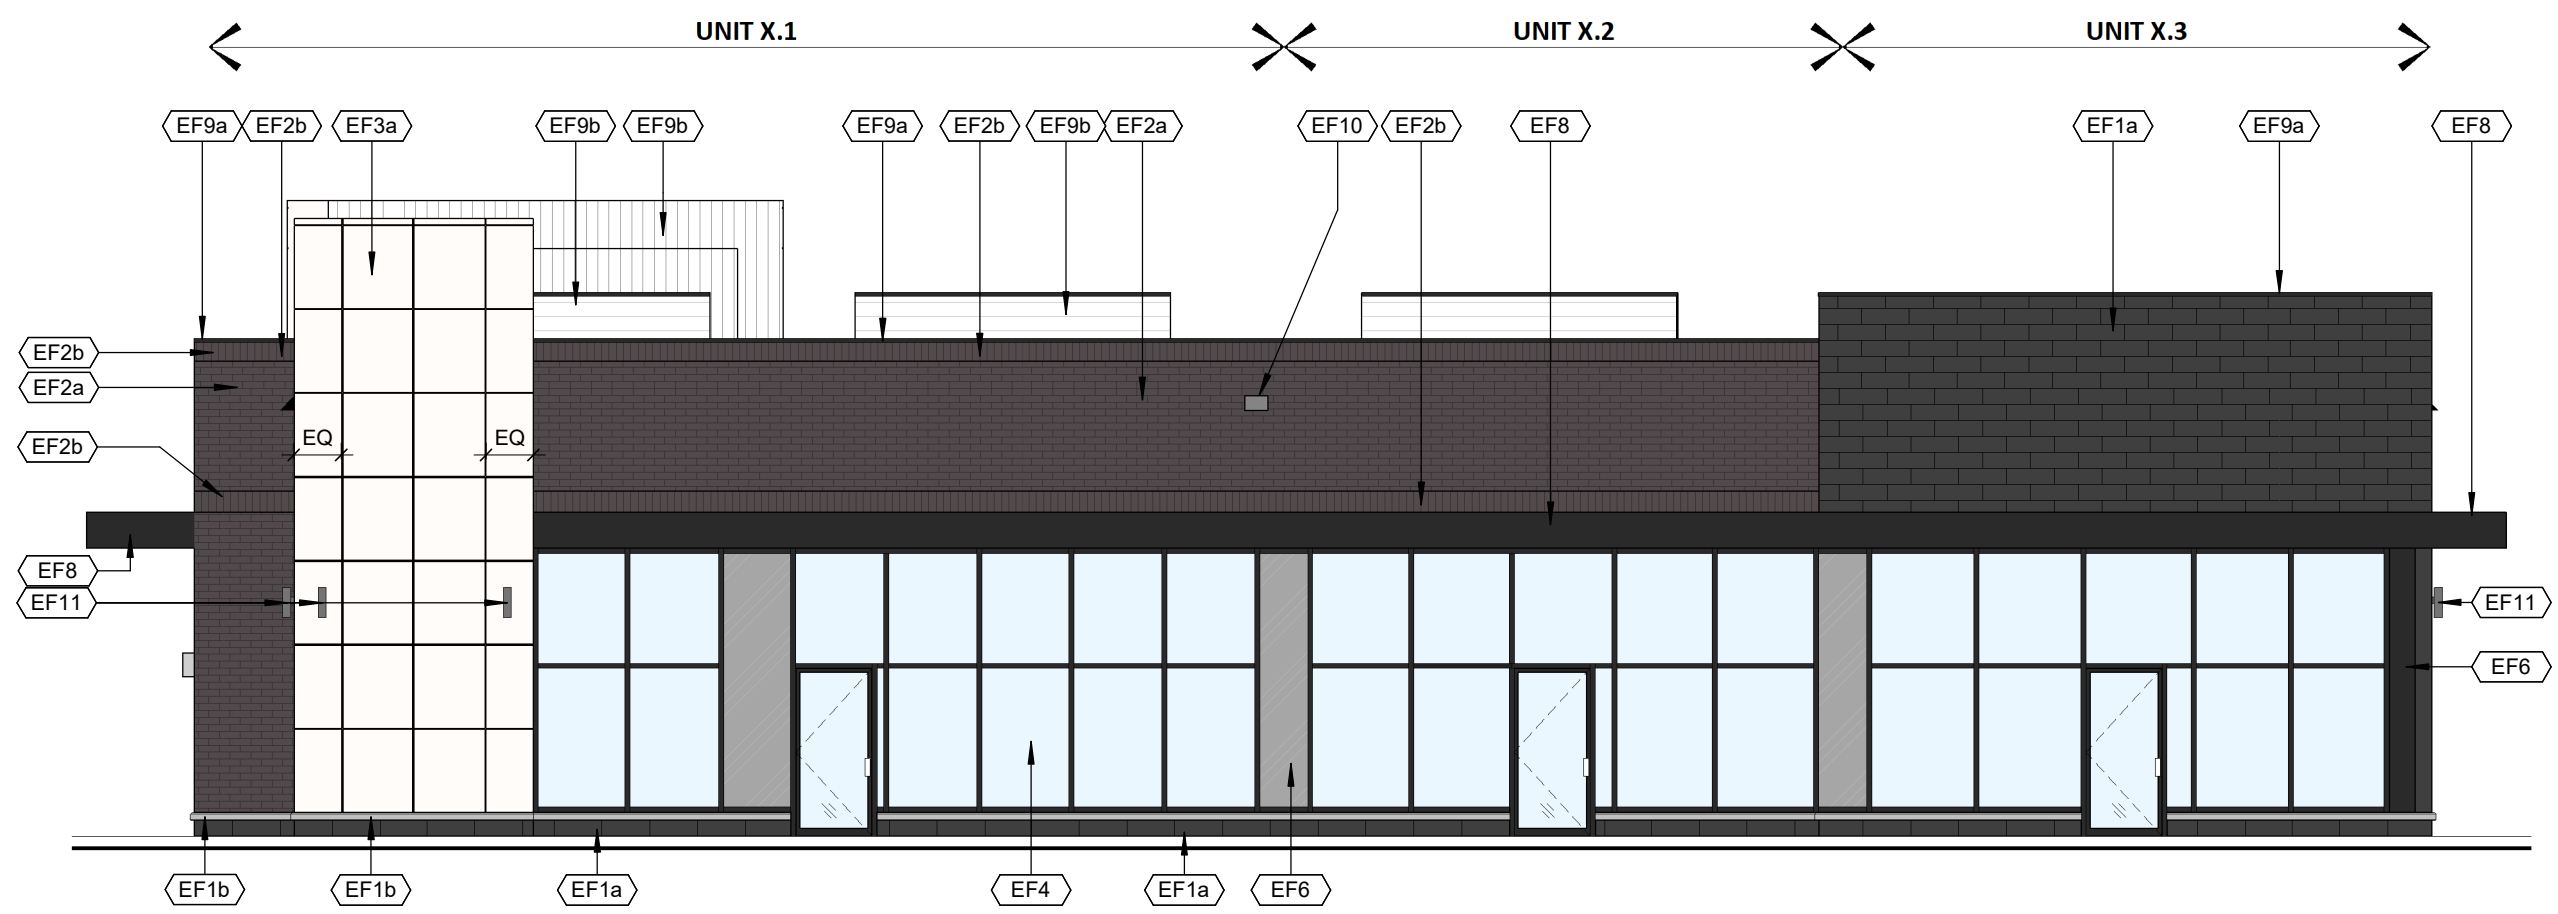

3 WEST ELEVATION - BUILDING X
A302 1/8" = 1'-0"

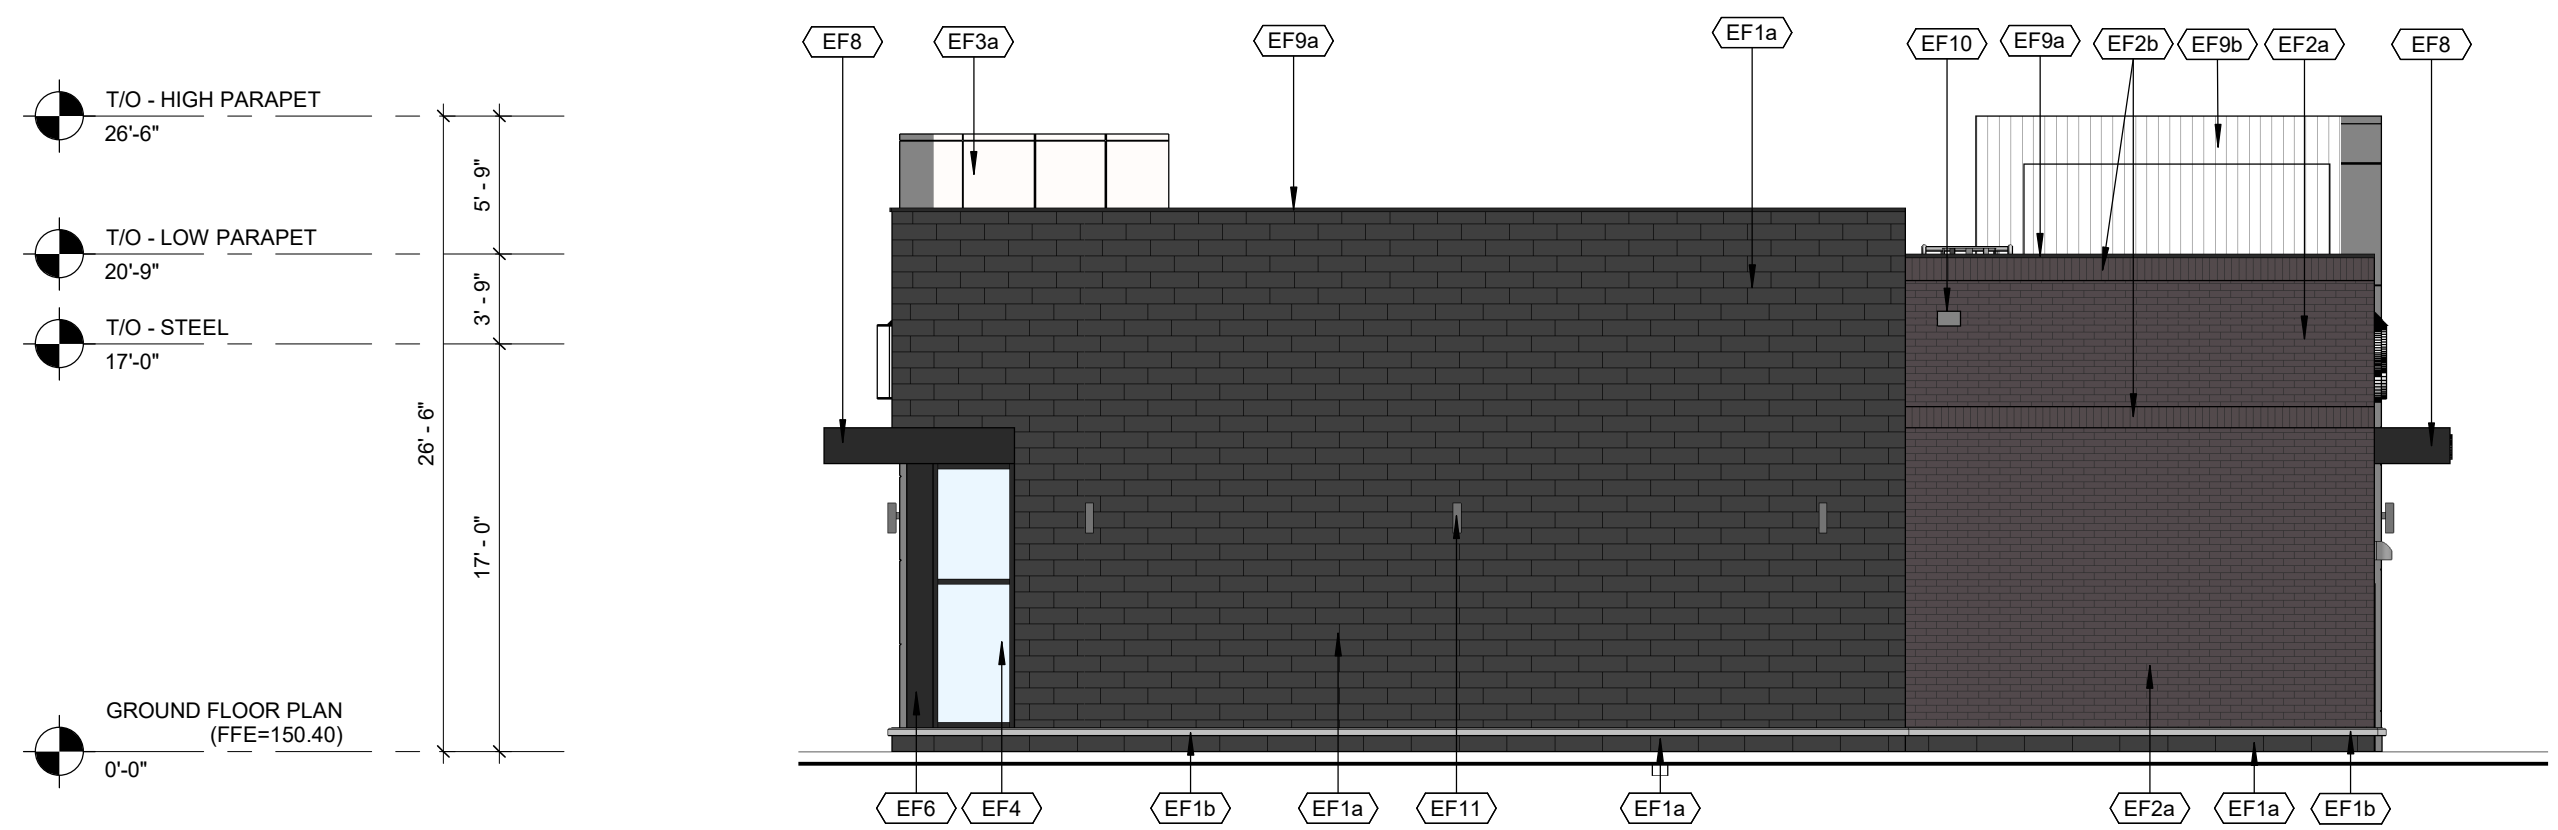

2 SOUTH ELEVATION - BUILDING X
A302 1/8" = 1'-0"

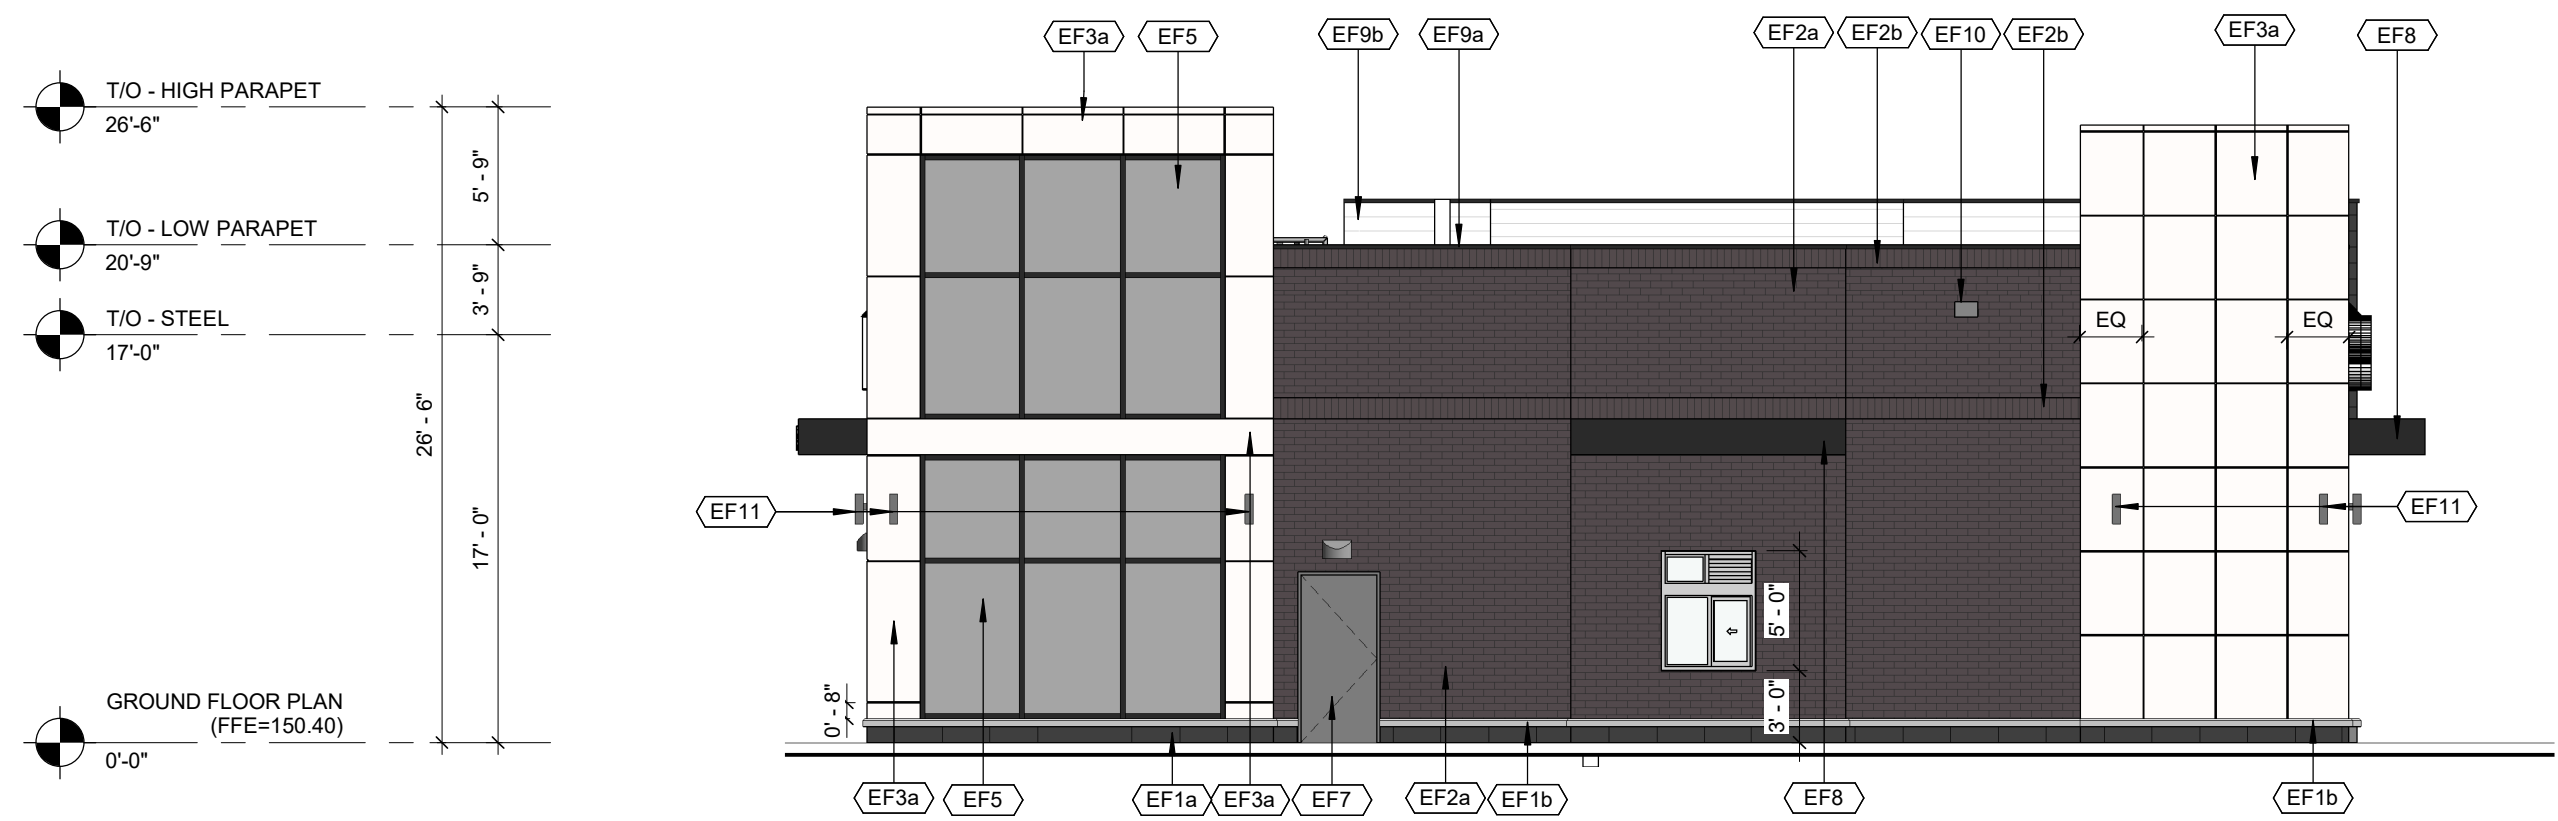

1 NORTH ELEVATION - BUILDING X
A302 1/8" = 1'-0"

EXTERIOR FINISH SCHEDULE	
CONCRETE BLOCK	PRODUCT: SHOULDICE ARCHITECTURAL BLOCK
	COLOUR: COLBY FINISH: TAPESTRY MORTAR: SOLOMON COLOURS INC - 94A IRON BLACK SEE MANUFACTURER'S STANDARD SPECIFICATIONS CONTROL JOINT AND CAULKING COLOURS TO MATCH MASONRY UNIT COLOUR.
CONCRETE PRECAST SILLS	PRODUCT: CONCRETE SILL PROFILE: 424 SLOPED COLOUR: COLBY FINISH: TAPESTRY MORTAR: SEE MANUFACTURER'S STANDARD SPECIFICATIONS CONTROL JOINT AND CAULKING COLOURS TO MATCH MASONRY UNIT COLOUR.
CLAY BRICK	PRODUCT: BRAMPTON, MANHATTAN SERIES SIZE: CLOSURE - 3 5/8"W x 3 5/8"H x 7 5/8"L COLOUR: COAL FINISH: MORTAR: SOLOMON COLOURS INC - 60X WHITE CAULKING COLOURS TO MATCH MASONRY UNIT COLOUR
CLAY BRICK - SOLDIER COURSE	SOLDIER COURSE MATCH SPECIFICATION TO EF2a
ALUMINUM COMPOSITE PANELS	PRODUCT: ALPOLIC PROFILE: REVEALS AS INDICATED ON DRAWINGS C/W MATCHING TRIMS/FLASHING COLOUR: BNT BONE WHITE. CAULKING TO MATCH CONTRACTOR TO PROVIDE COLOUR/FINISH SAMPLE FOR OWNER APPROVAL PRIOR TO ORDERING OF MATERIALS
GLAZED DOORS & WINDOWS	CLEAR GLAZING C/W LOW E COATING IN THERMALLY BROKEN BLACK ANODIZED ALUMINUM FRAMES (TEMPERED GLASS TO BE USED AT DOORS AND SIDELIGHTS)
SPANDREL GLAZED DOORS & WINDOWS	CLEAR GLASS UNIT WITH COLOUR COATING ON INBOARD SURFACE OF OUTERLITE IN BLACK ANODIZED ALUMINUM FRAMES (TEMPERED GLASS TO BE USED AT DOORS AND SIDELIGHTS) COLOUR: GREY

FILLER PANEL	
EF8	1/8" THICK ANODIZED ALUMINUM COLOUR: BLACK ANODIZED REFER TO WINDOW SCHEDULE FOR SIZE
H.M. DOORS & FRAMES	
EF7	PREFINISHED HOLLOW METAL DOORS AND FRAMES PAINTED TO MATCH ADJACENT FINISHES
CLOSED CANOPY - ALUMINUM COMPOSITE PANEL	
EF5	PRODUCT: 1/2" DRY JOINT COLOUR: BLACK CONTRACTOR TO PROVIDE COLOUR/FINISH SAMPLE FOR OWNER APPROVAL PRIOR TO ORDERING OF MATERIALS
PREFINISHED METAL CAP FLASHING	
EF9a	PRE-FINISHED 20 GA. METAL FLASHING COLOUR STOCK BLACK REFER TO DETAILS FOR PROFILE
TALL PARAPET SIDING	
EF6	PRE-FINISHED CORRUGATED METAL SIDING COLOUR: WHITE CONTRACTOR TO PROVIDE COLOUR/FINISH SAMPLE FOR OWNER APPROVAL PRIOR TO ORDERING OF MATERIALS
SCUPPER	
EF10	PREFINISHED, PREFORMED METAL SCUPPER. COLOUR: STOCK BLACK REFER TO DETAIL FOR PROFILE
LIGHT FIXTURE	
EF11	REFER TO ELEC. SPEC. FOR LIGHT FIXTURE C/W 5/8" EXTERIOR GRADE PLYWOOD BACKING

#	DATE	ISSUED FOR	DESCRIPTION	BY
4	2024-03-01	ISSUED FOR SPA		M-B

OAKVILLE ENTERTAINMENT HOLDINGS INC.

PROJECT
PROPOSED MULTI-UNIT RETAIL BUILDING X
2027 & 2037 WINSTON PARK DRIVE, OAKVILLE, ON

ELEVATIONS - BUILDING X

PROJECT NO. 14.070P02	
PROJECT DATE 2023-10-18	
DRAWN BY SKV	
CHECKED BY ECU	
SCALE 1/8" = 1'-0"	