




1 WEST ELEVATION
A-3.0 1:300

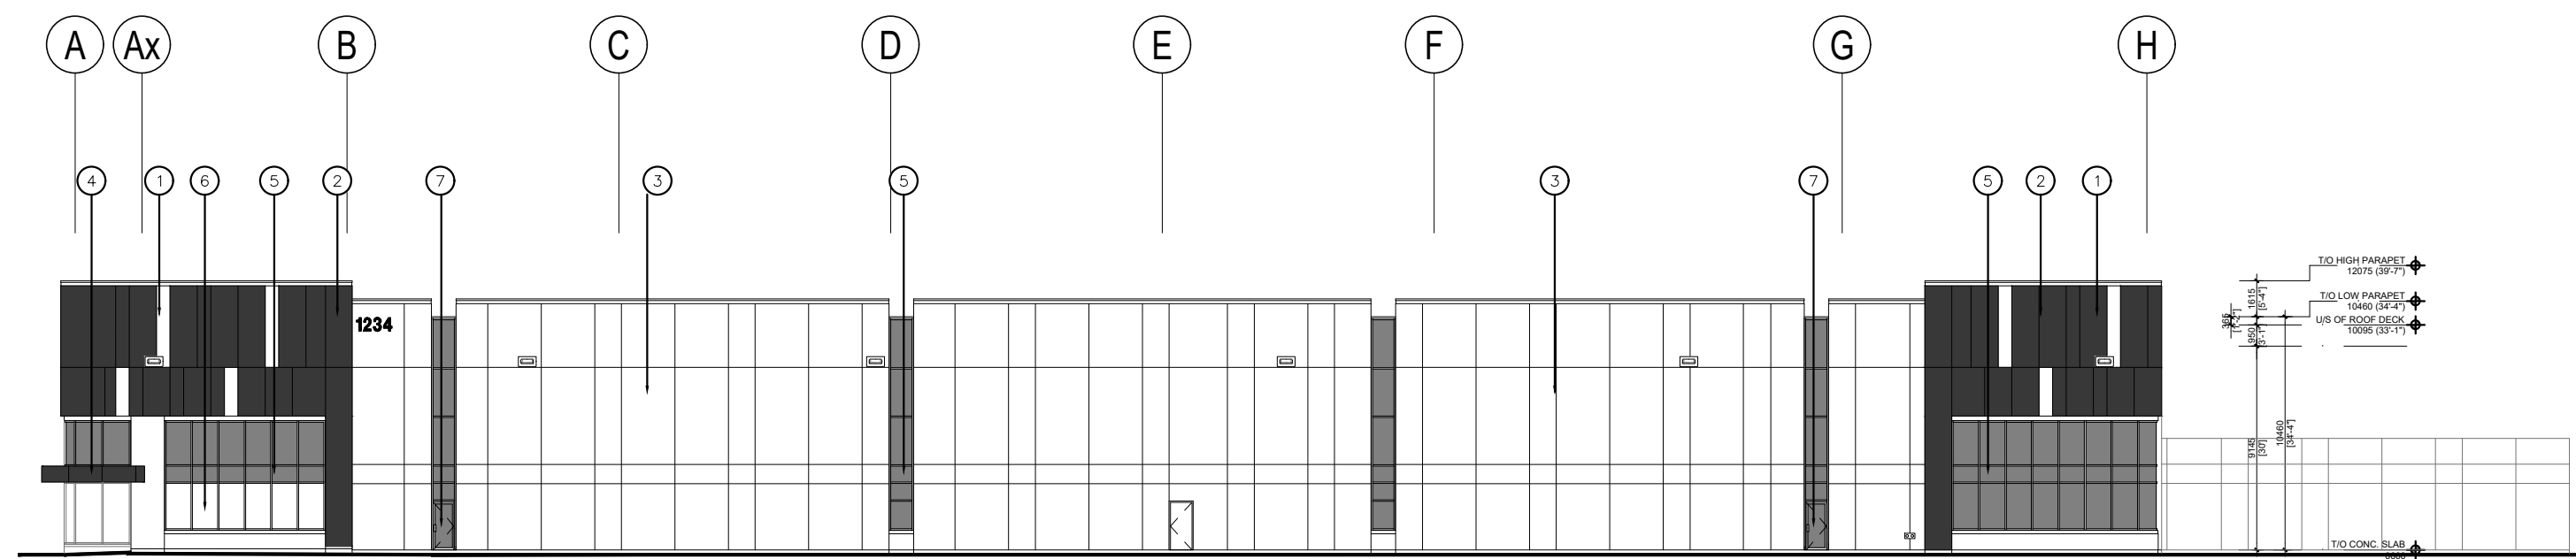

2 SOUTH ELEVATION
A-3.0 1:300

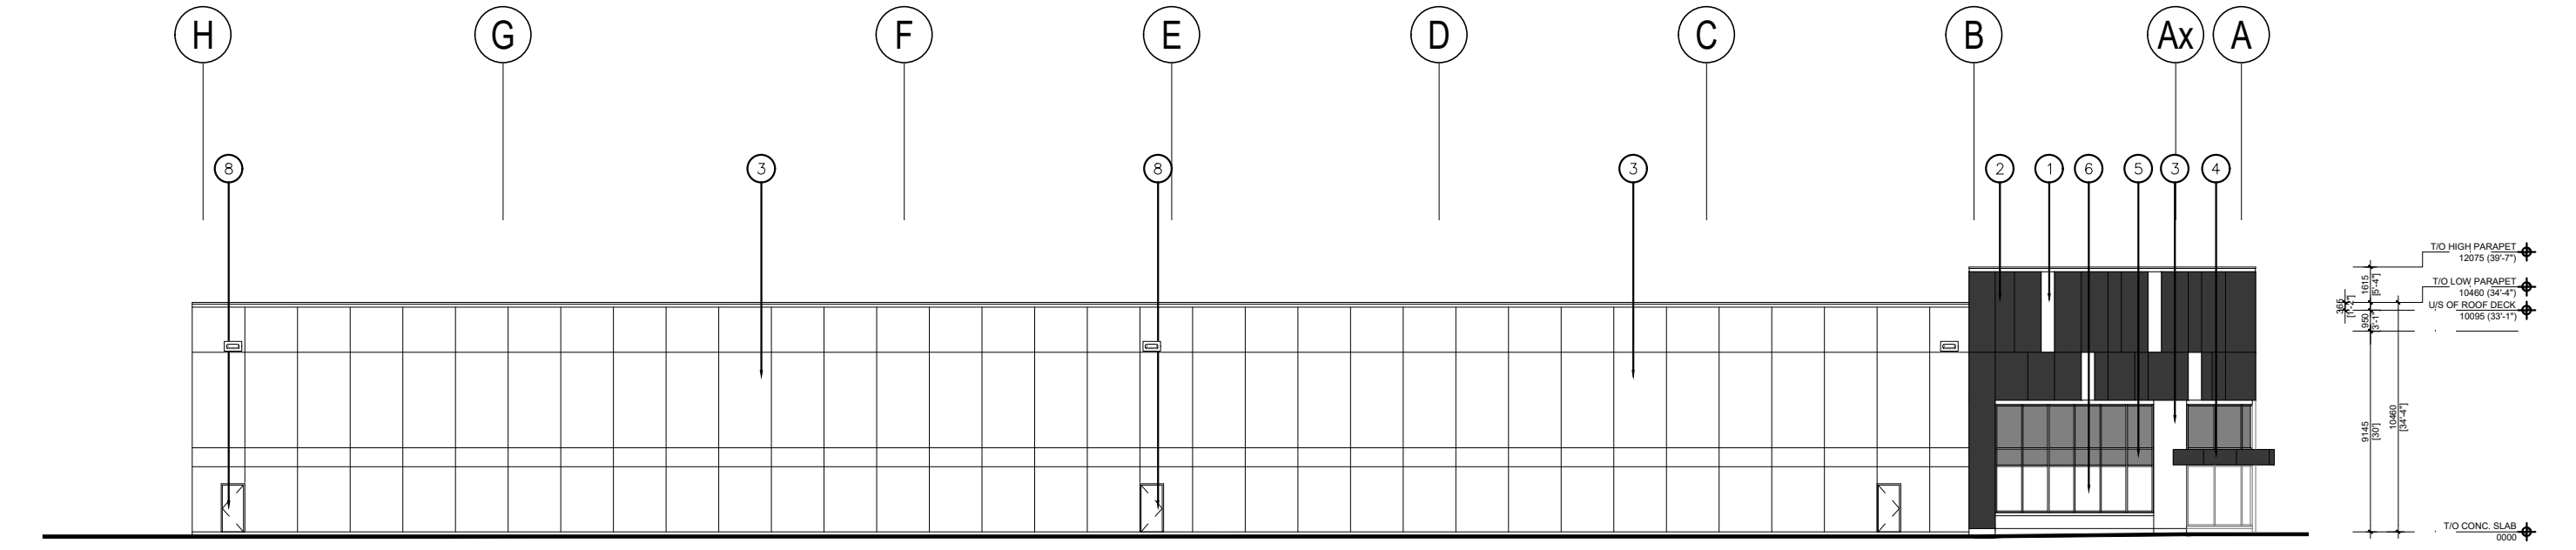

3 NORTH ELEVATION
A-3.0 1:300

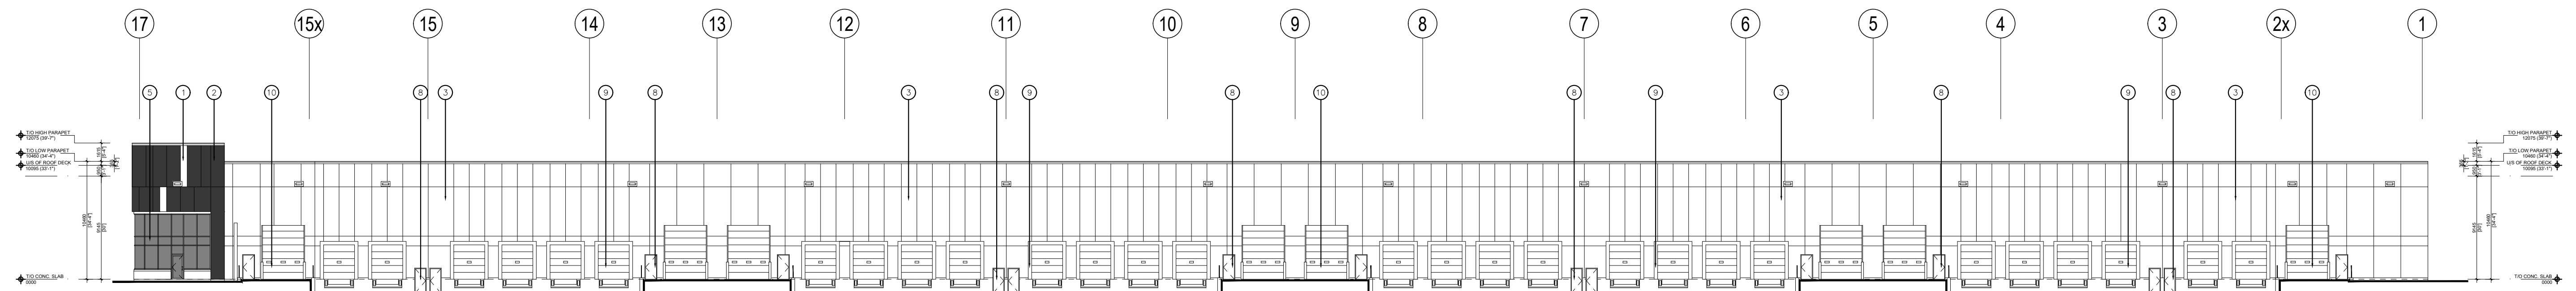

4 EAST ELEVATION
A-3.0 1:300

A:\2022\North Oakville Block 6\Main\Drawings\03_Current Drawings\B-03_A-3.0_02.dwg

No.	ISSUED	DATE
1	ISSUED FOR REVIEW	JAN. 6, 2022
2	ISSUED FOR SPA	MAR. 14 2022
3	SUBMITTED FOR SPA	APR. 29 2022

No.	REVISION	DATE

BALDASSARRA
Architects Inc.

30 Great Gulf Drive, Unit 20 | Concord ON | L4K 0K7
T. 905.660.0722 | www.baldassarra.ca

OWNERS INFORMATION:



North Oakville
Block 6

Oakville, ON


Overall Elevations

DATE:	DRAWN BY:	CHECKED:	SCALE:
MAR. 2022	MM	MB	AS NOTED

PROJECT No. 21-49
DRAWING No. A-3.0 A

21-49


A-3.0 A

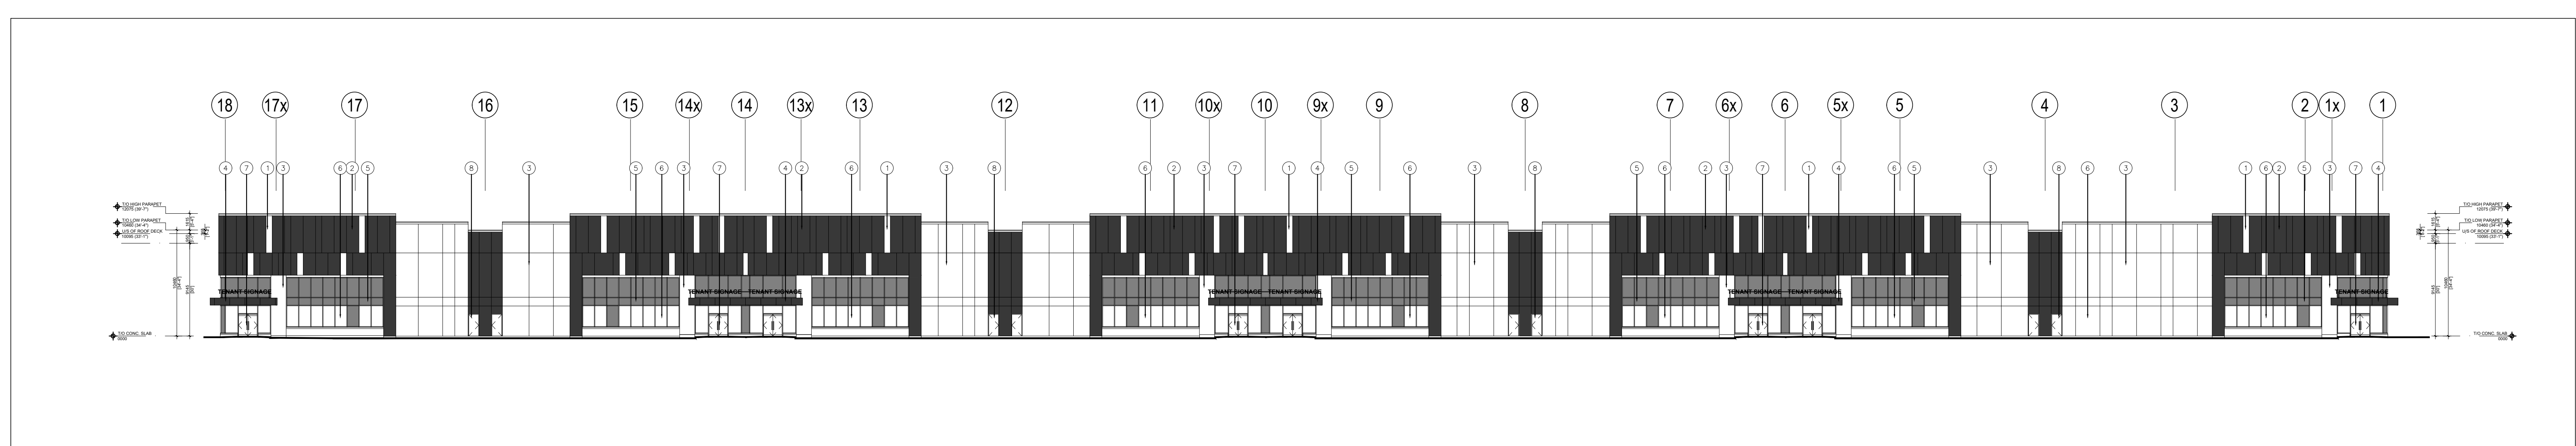


1 EAST ELEVATION
A-3.0 1:300



2 SOUTH ELEVATION
A-3.0 1:300

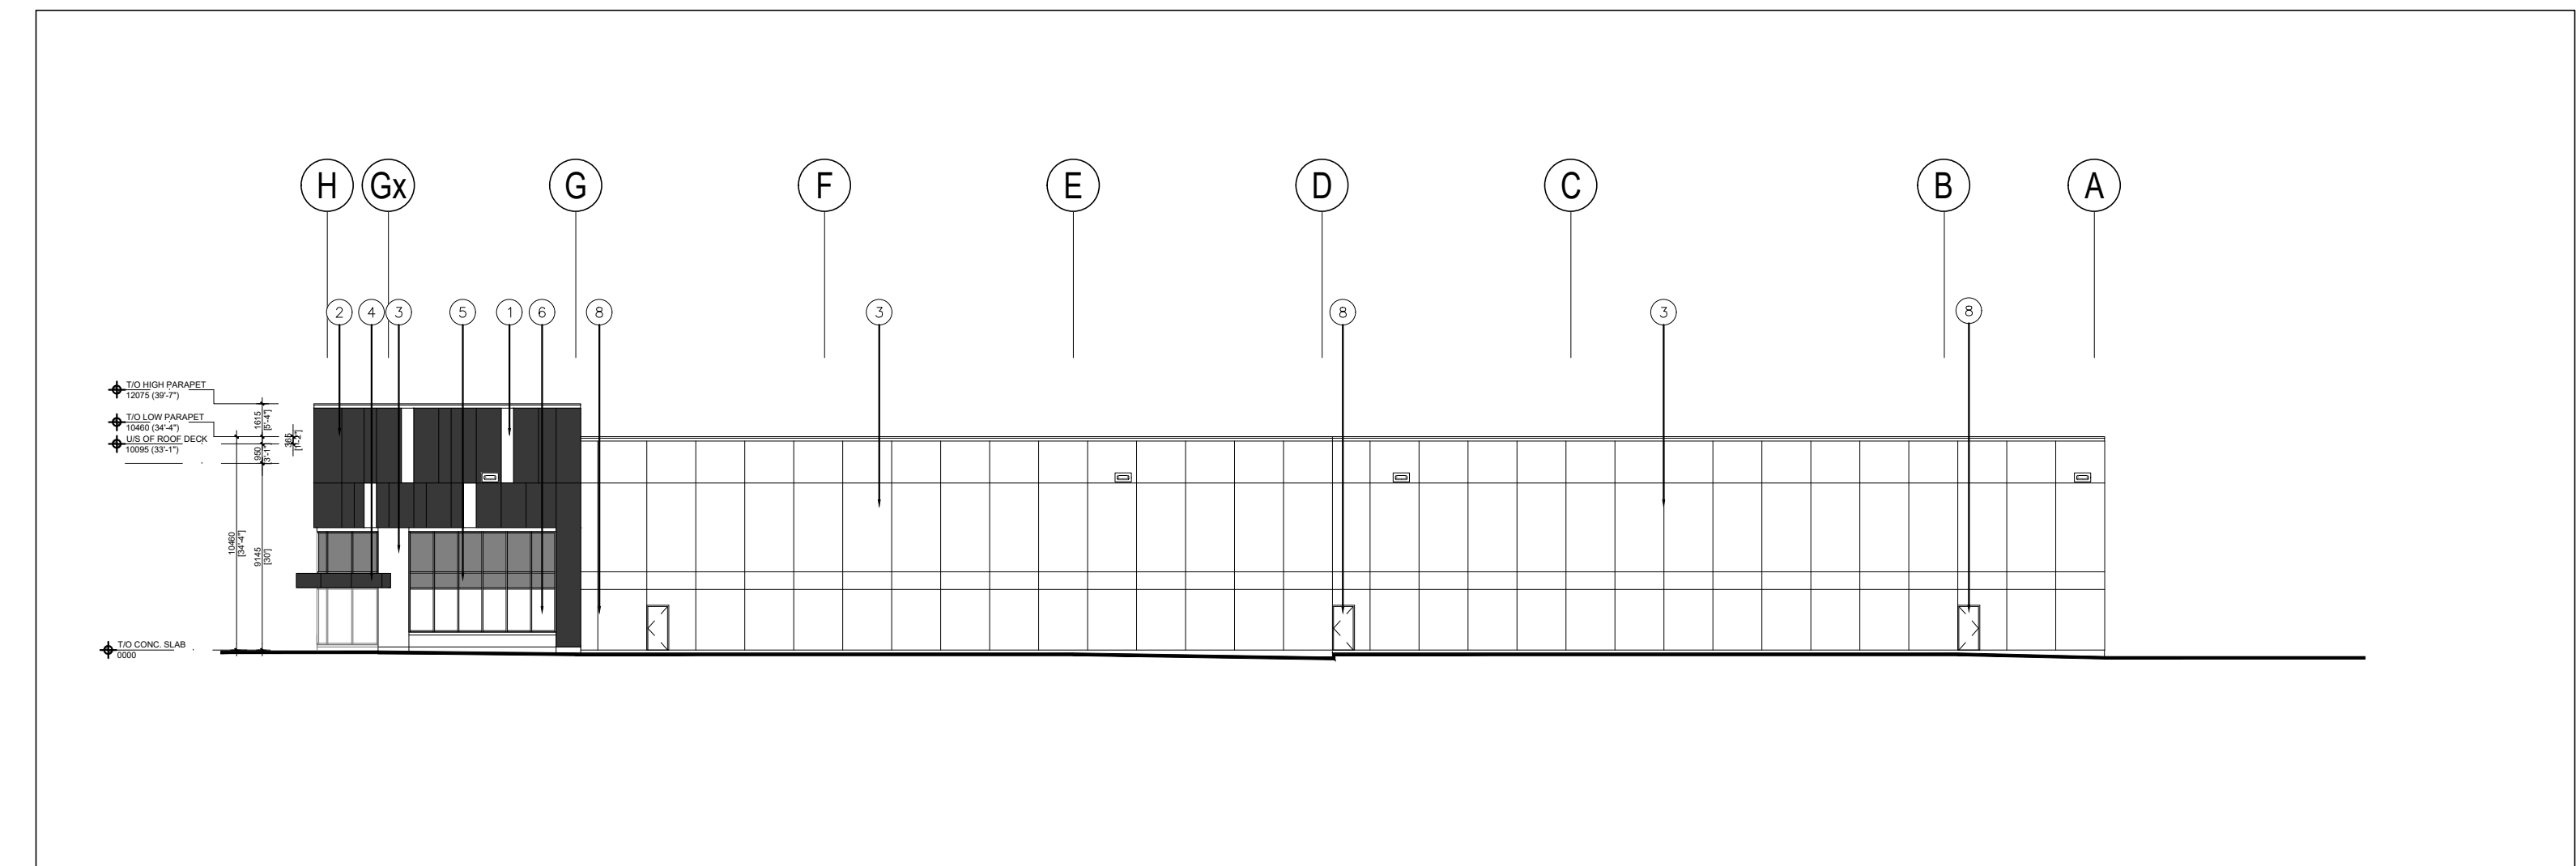

3 NORTH ELEVATION
A-3.0 1:300

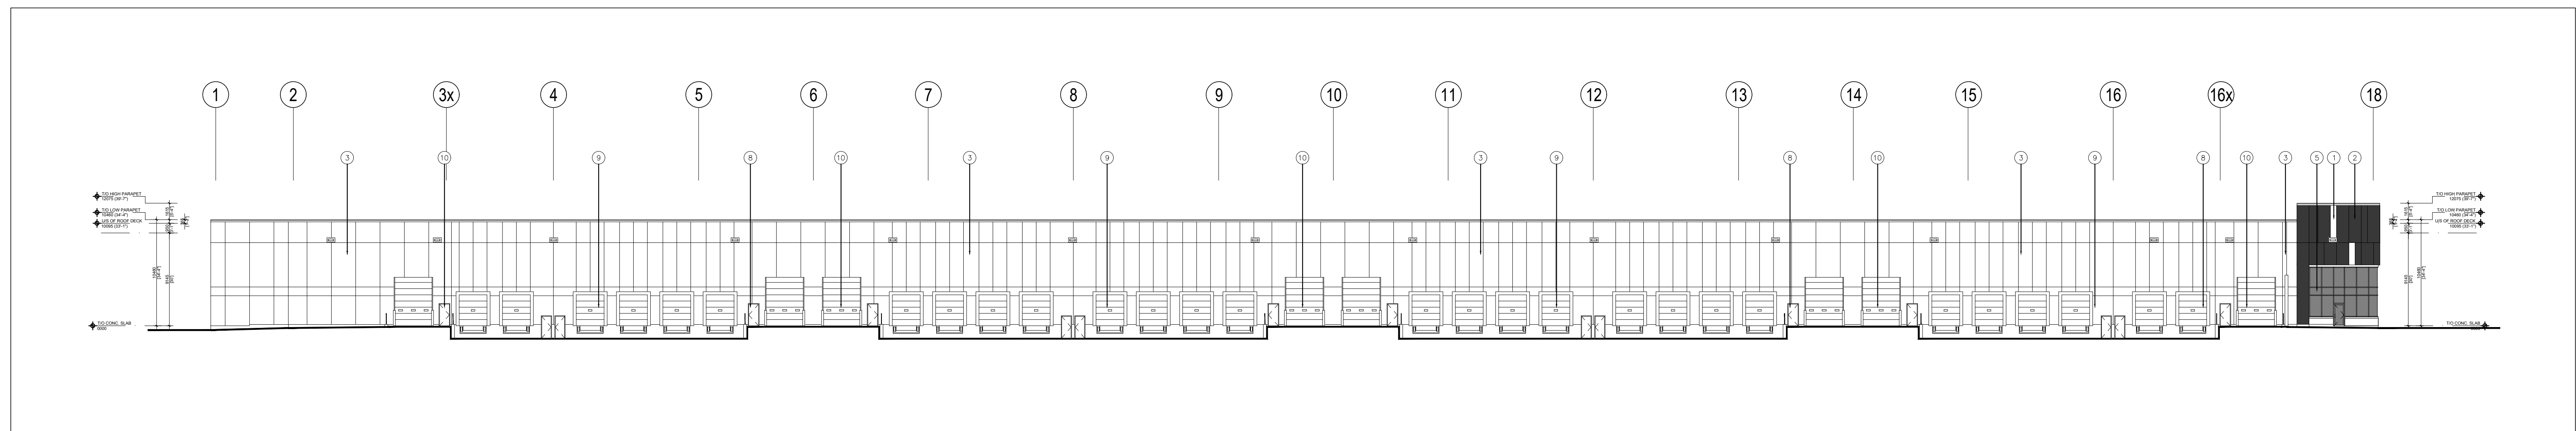

4 WEST ELEVATION
A-3.0 1:300

L:\2019 - North Oakville Block 6 - Main\Drawings\0 - Current Drawings\B-03 - Block 6 - A-3.0.dwg

No.	ISSUED	DATE
1	ISSUED FOR REVIEW	JAN. 6, 2022
2	ISSUED FOR SPA	MAR. 14 2022
3	SUBMITTED FOR SPA	APR. 29 2022

No.	REVISION	DATE

BALDASSARRA
Architects Inc.

30 Great Gulf Drive, Unit 20 | Concord ON | L4K 0K7
T. 905.660.0722 | www.baldassarra.ca

OWNERS INFORMATION:




North Oakville
Block 6

Oakville, ON

Overall Elevations

DATE:	DRAWN BY:	CHECKED:	SCALE:
DEC. 2021	MM	MB	AS NOTED


PROJECT No. 21-49 DRAWING No. A-3.0 B

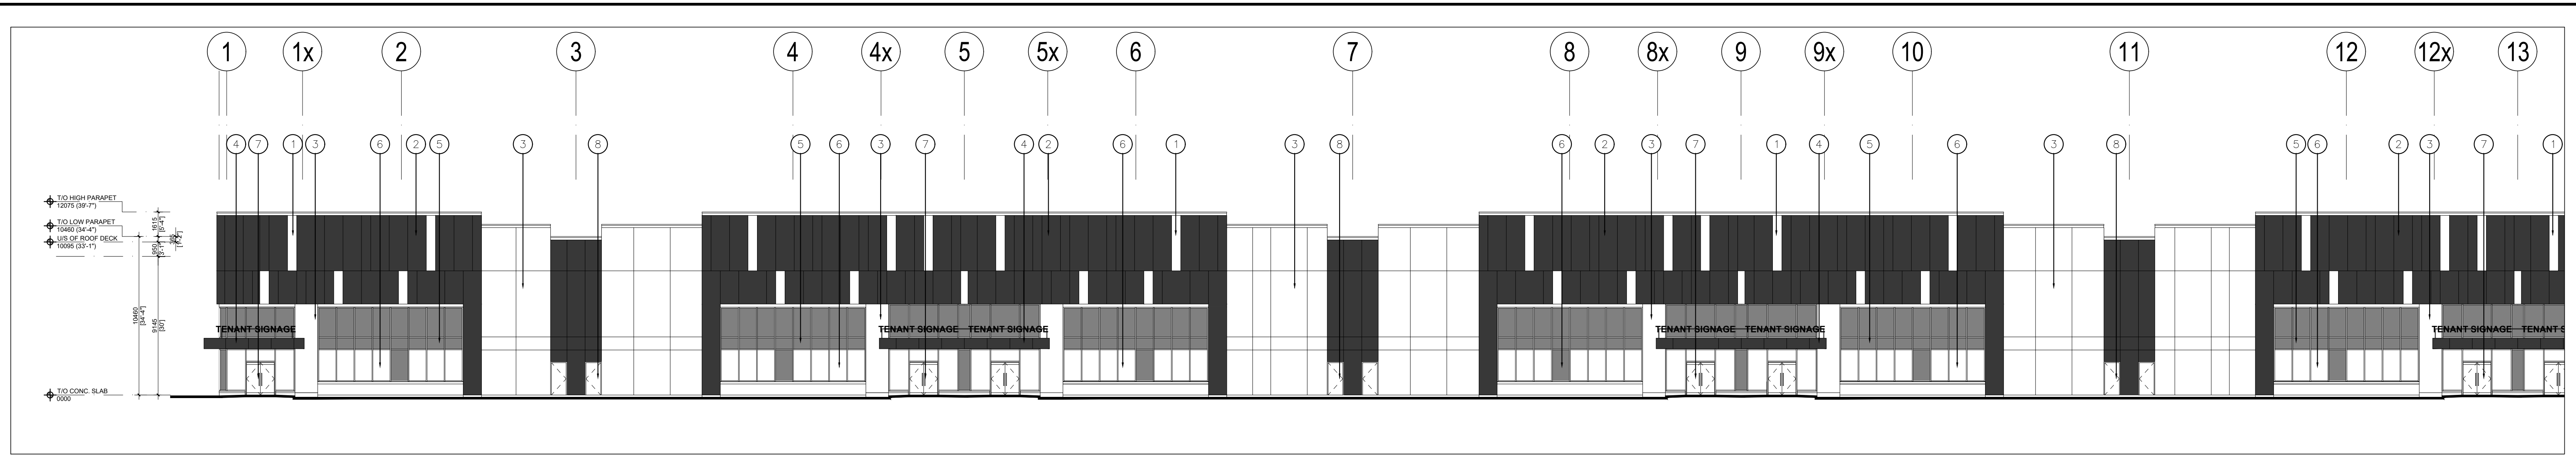

1 PARTIAL WEST ELEVATION
A-3.1 1:200



2 PARTIAL WEST ELEVATION
A-3.1 1:200

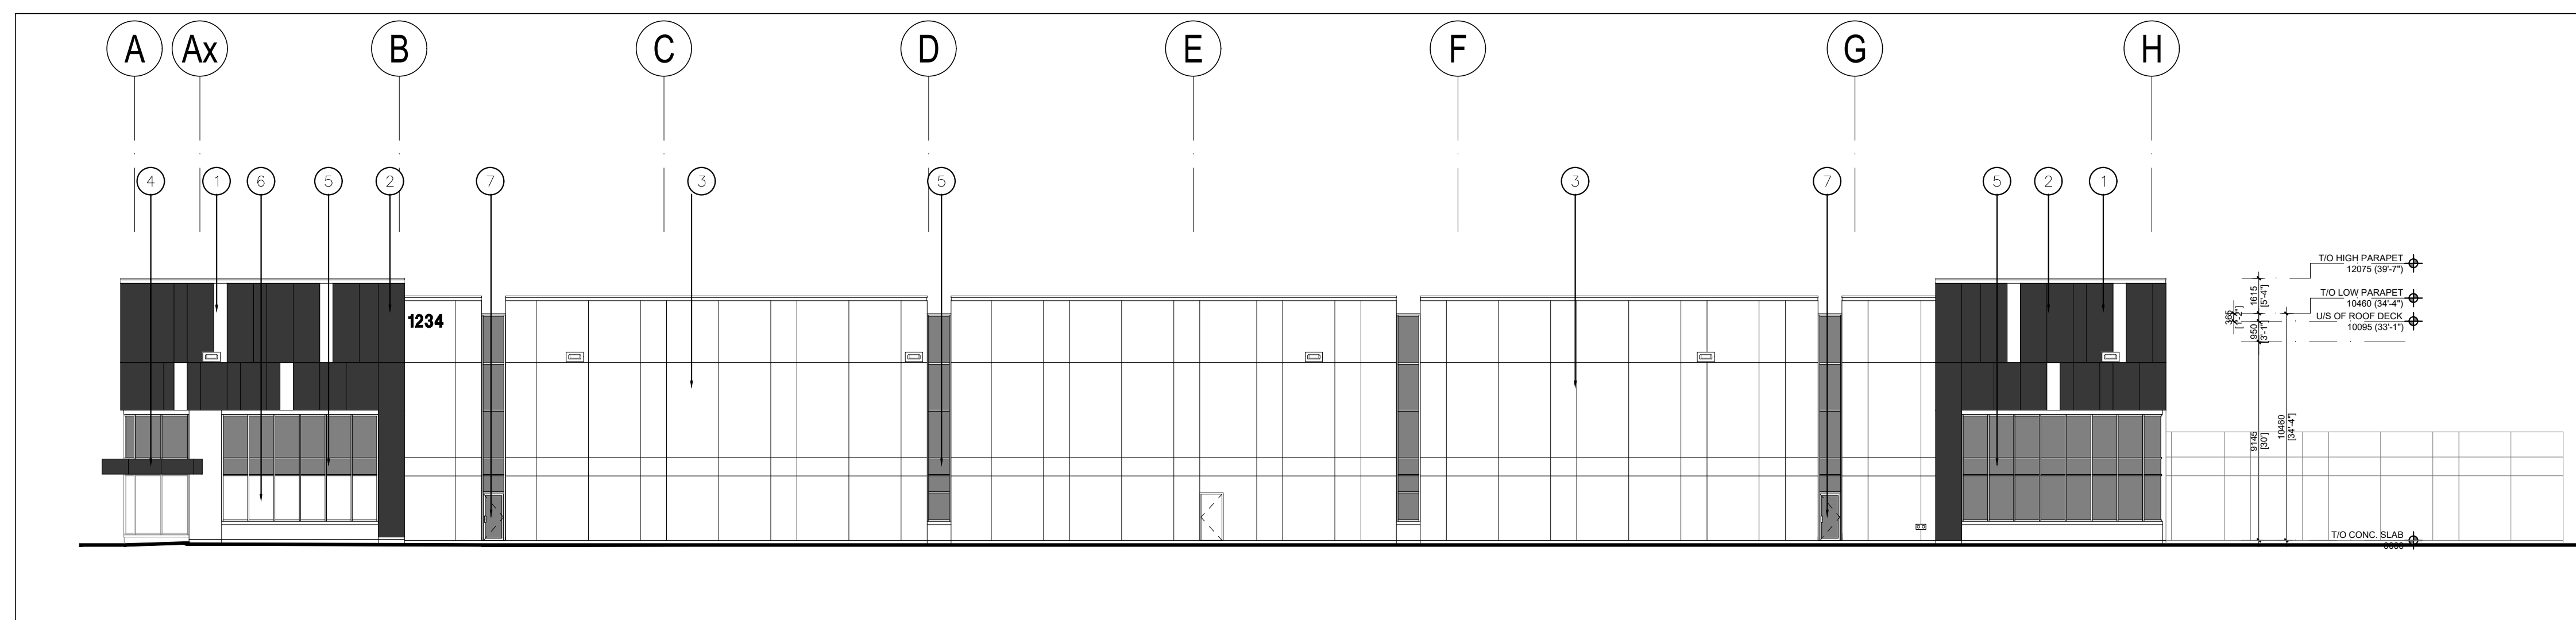

3 SOUTH ELEVATION
A-3.1 1:200

- 1 ALUMINUM COMPOSITE PANELS. COLOUR TO BE WHITE.
- 2 INSULATED PRECAST CONCRETE PANEL W/ EXPOSED AGGREGATE FINISH. COLOUR TO BE BLACK.
- 3 INSULATED PRECAST CONCRETE PANEL W/ SMOOTH FINISH. COLOUR TO BE WHITE.
- 4 CANOPY CLAD IN ALUMINUM COMPOSITE PANELS (COLOUR: CHARCOAL)
- 5 SPANDREL GLAZING IN PREFINISHED ALUMINUM CURTAIN WALL FRAMES. COLOUR OF SPANDREL: GREY TINT. COLOUR OF CURTAIN WALL CAPS: CHARCOAL ANODIZED ALUMINUM
- 6 THERMAL DOUBLE GLAZING (GREY TINT) IN PREFINISHED ALUMINUM CURTAIN WALL FRAMES. COLOUR OF CURTAIN WALL CAPS: CHARCOAL ANODIZED ALUMINUM, C/W BIRD-FRIENDLY VISUAL MARKERS
- 7 CLEAR TEMPERED THERMAL GLASS AND ALUMINUM DOOR(S). COLOUR OF ALUMINUM TO MATCH CURTAIN WALL CAPS.
- 8 INSULATED HOLLOW METAL MAN DOOR IN THERMAL PRESSED STEEL FRAME. DOOR AND FRAME PAINTED TO MATCH ADJACENT INSULATED PRECAST.
- 9 INSULATED HOLLOW METAL OVERHEAD DOOR C/W DOCK SEAL, DOCK LEVELLER, DOCK BUMPERS. 2590mm (W) X 2745 (H). COLOUR TO BE GREY.
- 10 INSULATED HOLLOW METAL OVERHEAD DOOR. 4270mm (W) X 4880mm (H). COLOUR TO BE GREY.

2/2022 North Oakville Block 6 Mainview Drawings V.0 Current Drawings: B.03, A.2019, A. 3.1.1, 3.1.2, 3.1.3, 3.1.99, 3.1.100

No.	ISSUED	DATE
1	ISSUED FOR REVIEW	JAN. 6, 2022
2	ISSUED FOR SPA	MAR. 14 2022
3	SUBMITTED FOR SPA	APR. 29 2022

No.	REVISION	DATE

BALDASSARRA
 Architects Inc.
 30 Great Gulf Drive, Unit 20 | Concord ON | L4K 0K7
 T. 905.660.0722 | www.baldassarra.ca
OWNERS INFORMATION:




**North Oakville
Block 6**


 Oakville, ON

West and South Elevations


DATE:	DRAWN BY:	CHECKED:	SCALE:
MAR. 2022	MM	MB	AS NOTED
PROJECT No.	DRAWING No.		
21-49	A-3.1 A		

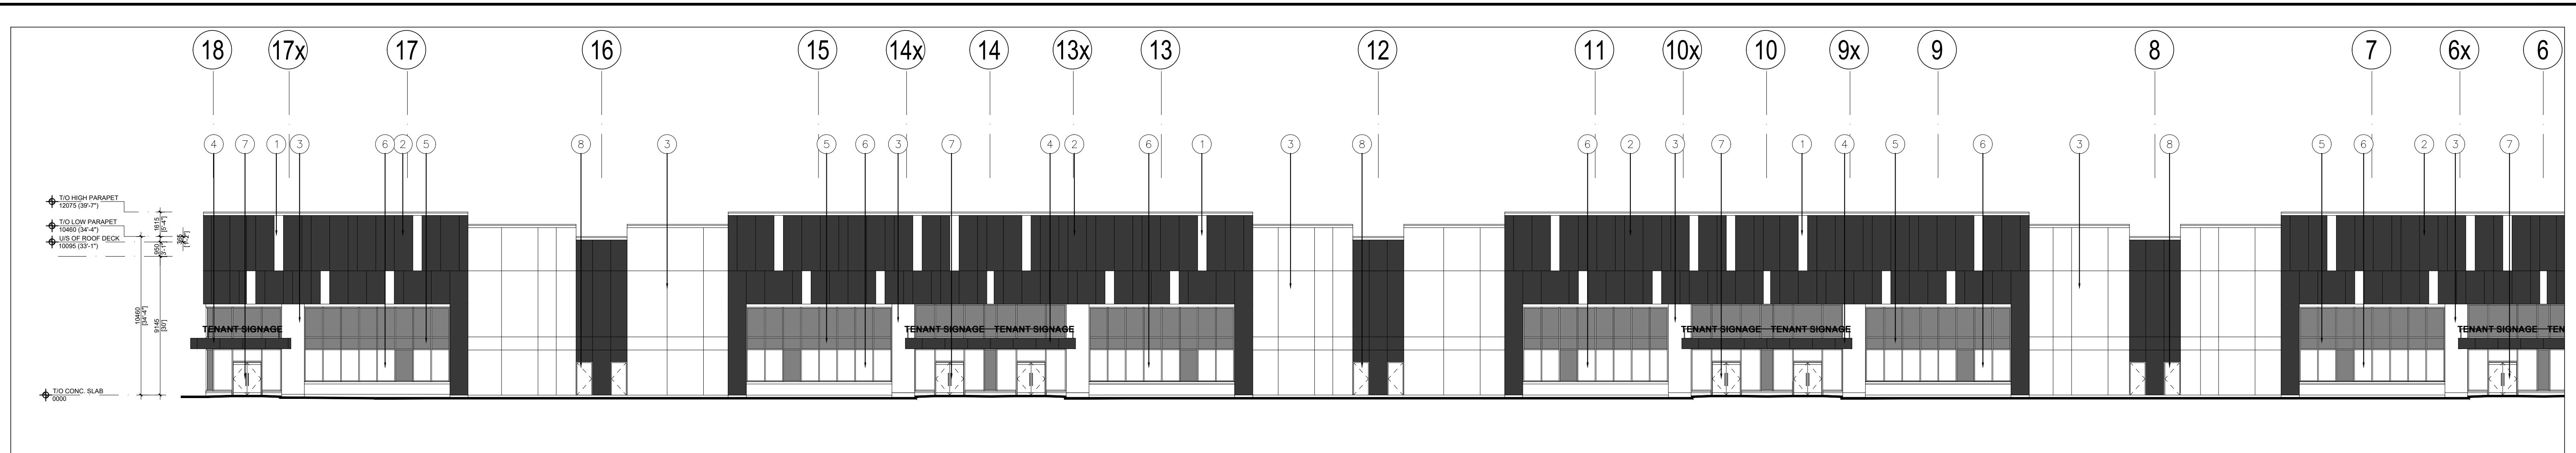

1 PARTIAL EAST ELEVATION
A-3.1 1:200

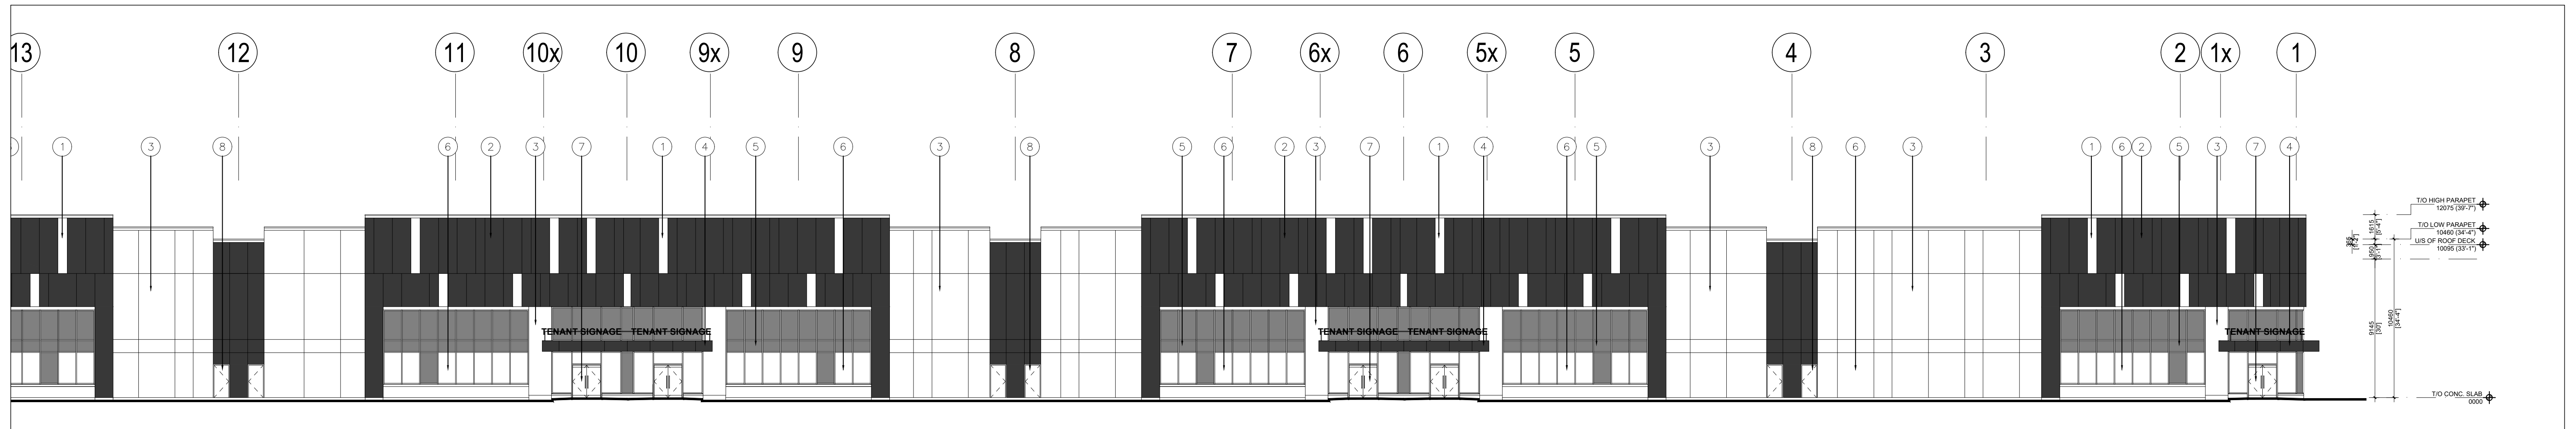

2 PARTIAL EAST ELEVATION
A-3.1 1:200

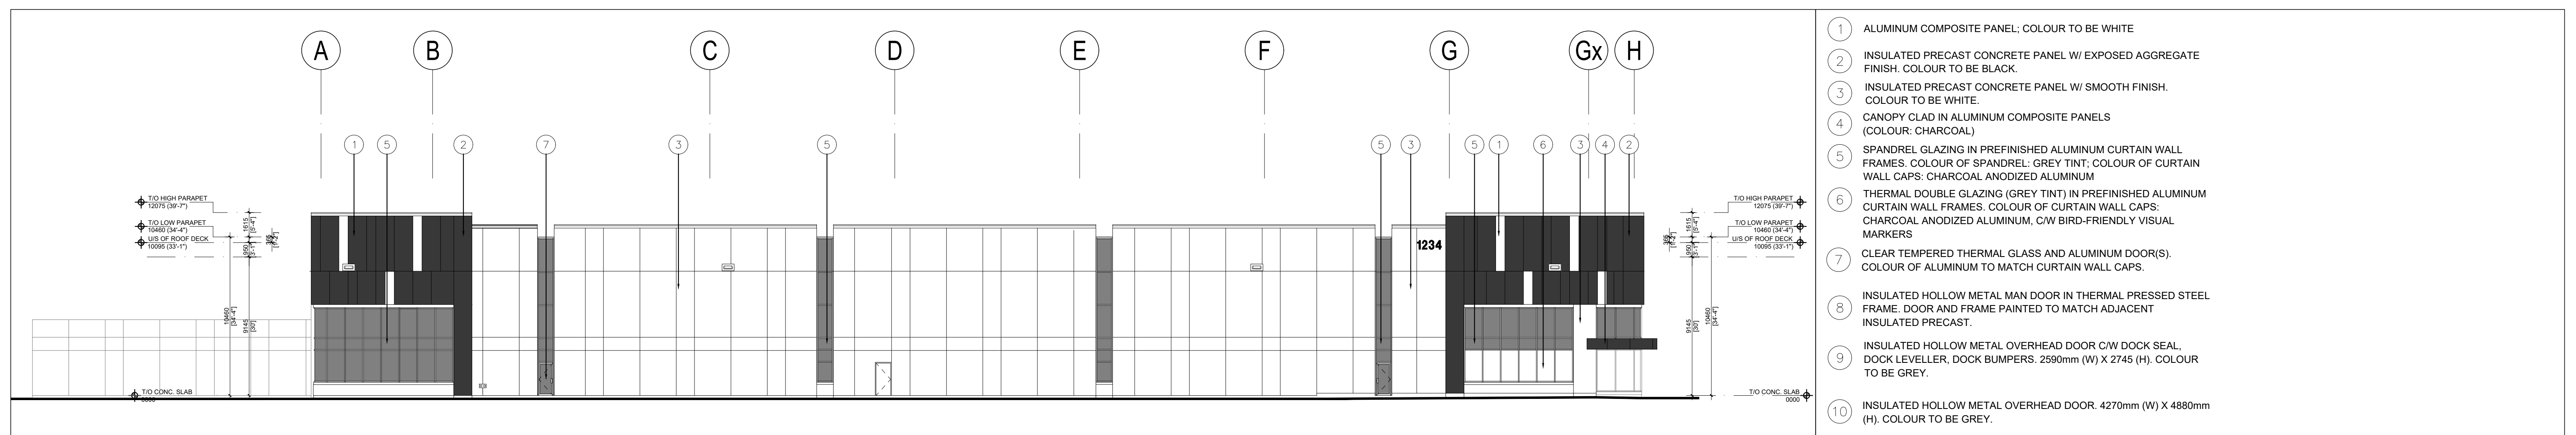

3 SOUTH ELEVATION
A-3.1 1:200

No.	ISSUED	DATE
1	ISSUED FOR REVIEW	JAN. 6, 2022
2	ISSUED FOR SPA	MAR. 14 2022
3	SUBMITTED FOR SPA	APR. 29 2022

No.	REVISION	DATE

BALDASSARRA
Architects Inc.

30 Great Gulf Drive, Unit 20 | Concord ON | L4K 0K7
T. 905.660.0722 | www.baldassarra.ca

OWNERS INFORMATION:



North Oakville
Block 6

Oakville, ON


East and South Elevations

DATE:	DRAWN BY:	CHECKED:	SCALE:
DEC. 2021	MM	MB	AS NOTED


PROJECT No. 21-49
DRAWING No. A-3.1 B

21-49


A-3.1 B

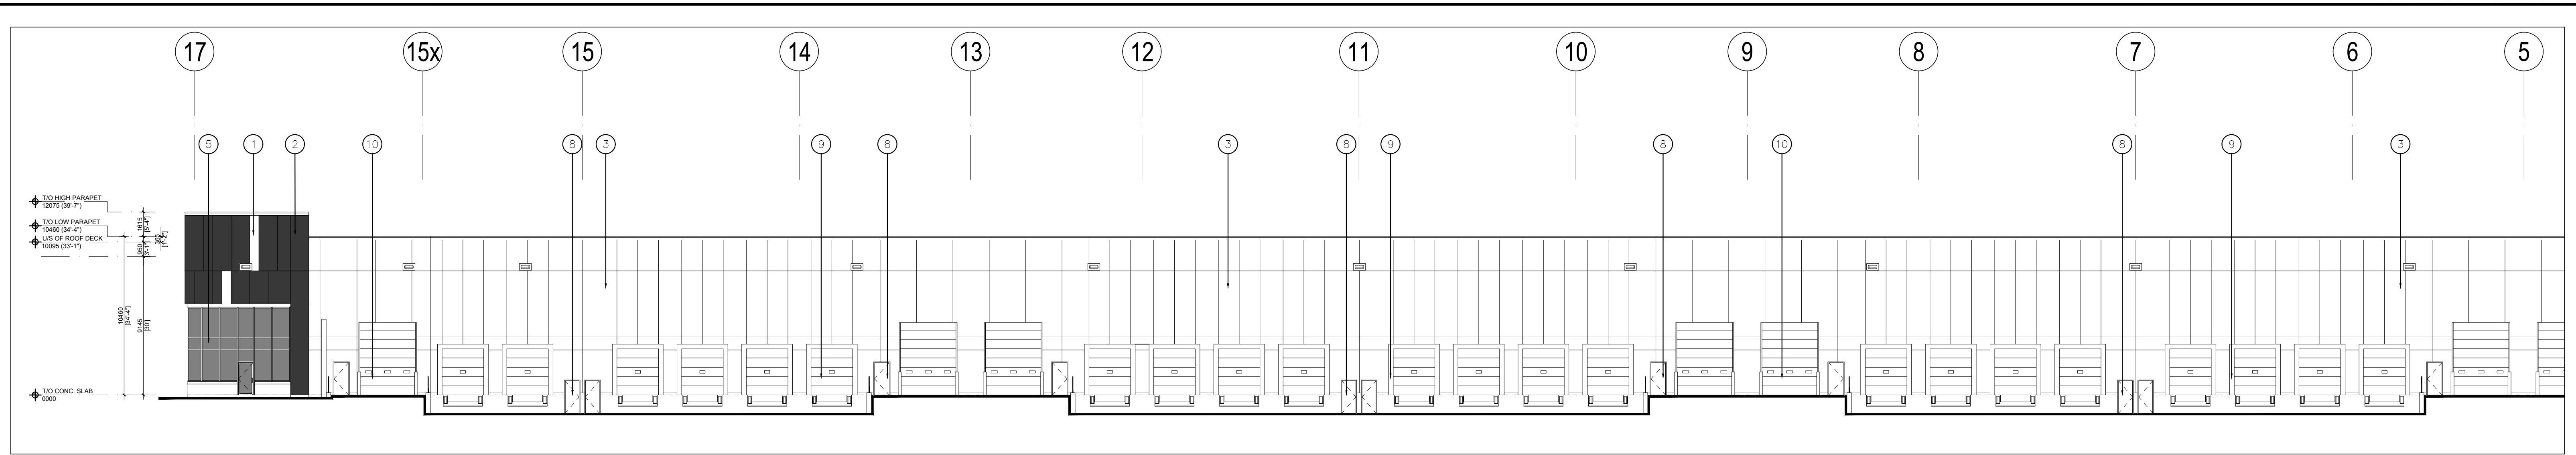

1 PARTIAL EAST ELEVATION
A-3.1 1:200

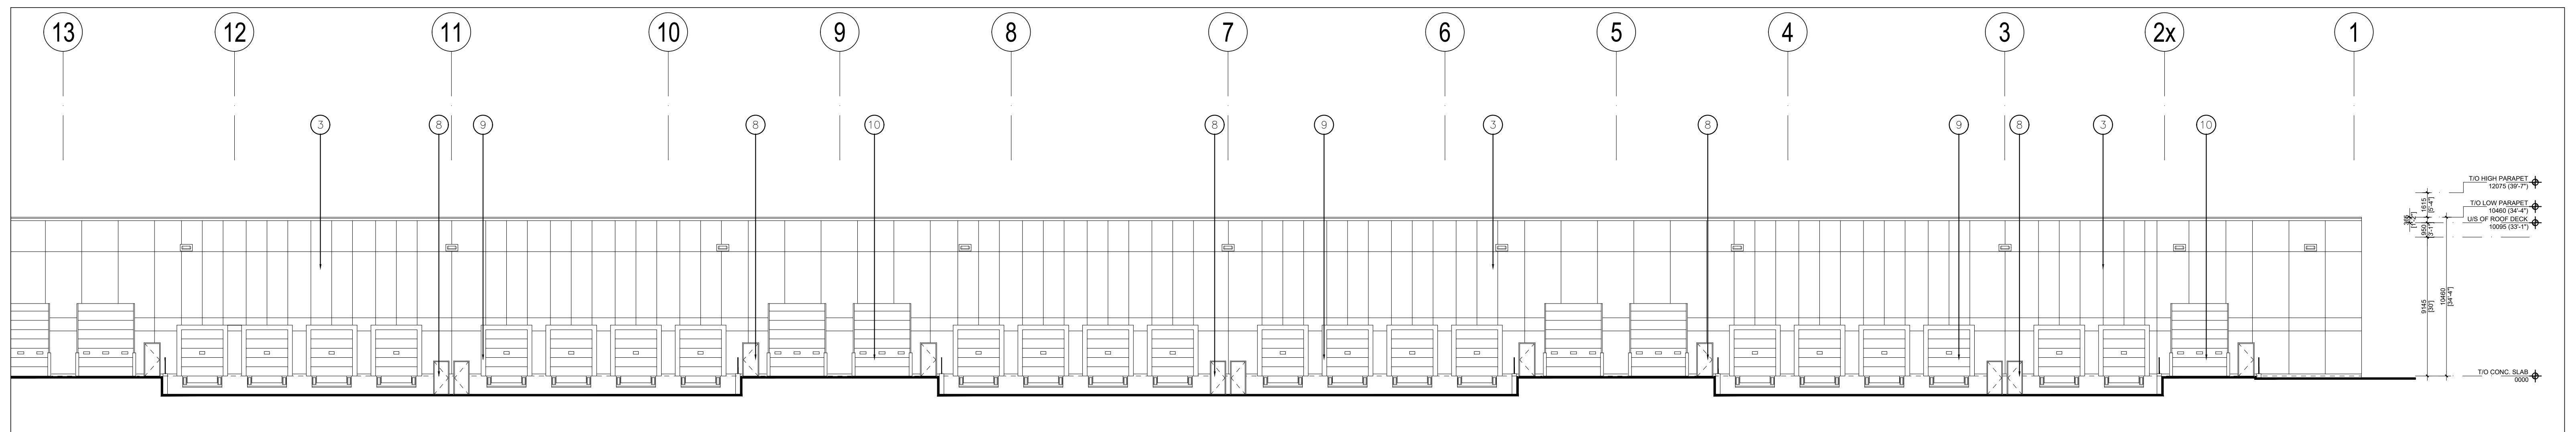

2 PARTIAL EAST ELEVATION
A-3.1 1:200

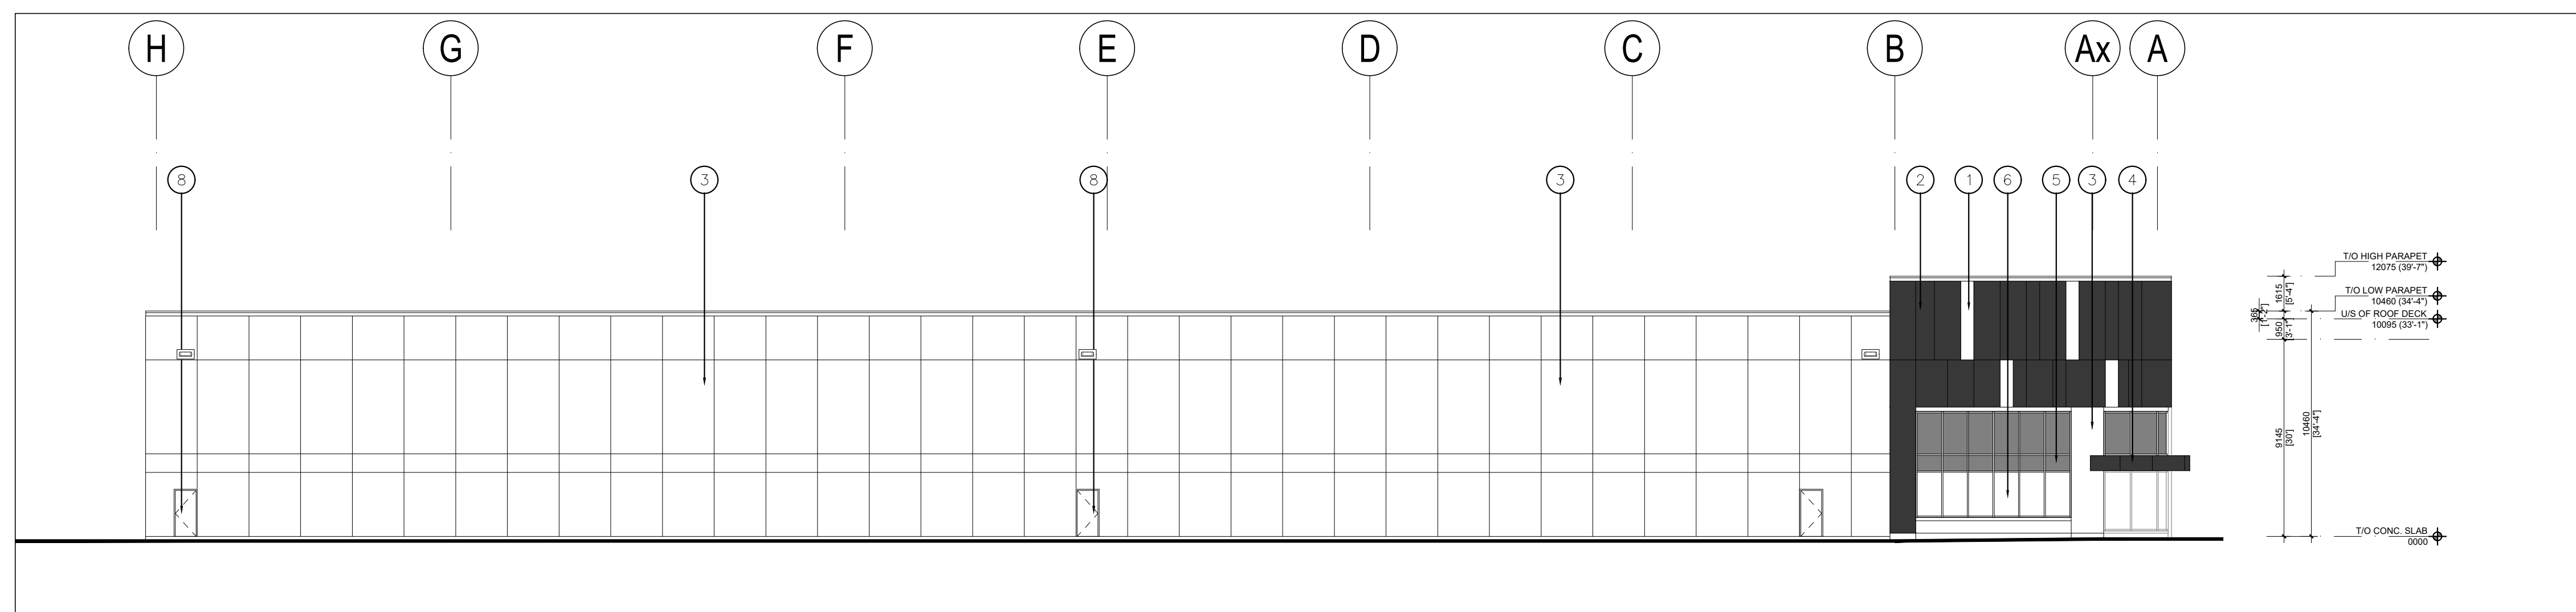

3 NORTH ELEVATION
A-3.1 1:200

- 1 ALUMINUM COMPOSITE PANELS. COLOUR TO BE WHITE.
- 2 INSULATED PRECAST CONCRETE PANEL W/ EXPOSED AGGREGATE FINISH. COLOUR TO BE BLACK.
- 3 INSULATED PRECAST CONCRETE PANEL W/ SMOOTH FINISH. COLOUR TO BE WHITE.
- 4 CANOPY GLAD IN ALUMINUM COMPOSITE PANELS (COLOUR: CHARCOAL)
- 5 SPANDREL GLAZING IN PREFINISHED ALUMINUM CURTAIN WALL FRAMES. COLOUR OF SPANDREL: GREY TINT. COLOUR OF CURTAIN WALL CAPS: CHARCOAL ANODIZED ALUMINUM
- 6 THERMAL DOUBLE GLAZING (GREY TINT) IN PREFINISHED ALUMINUM CURTAIN WALL FRAMES. COLOUR OF CURTAIN WALL CAPS: CHARCOAL ANODIZED ALUMINUM, C/W BIRD-FRIENDLY VISUAL MARKERS
- 7 CLEAR TEMPERED THERMAL GLASS AND ALUMINUM DOOR(S). COLOUR OF ALUMINUM TO MATCH CURTAIN WALL CAPS.
- 8 INSULATED HOLLOW METAL MAN DOOR IN THERMAL PRESSED STEEL FRAME. DOOR AND FRAME PAINTED TO MATCH ADJACENT INSULATED PRECAST.
- 9 INSULATED HOLLOW METAL OVERHEAD DOOR C/W DOCK SEAL, DOCK LEVELLER, DOCK BUMPERS. 2590mm (W) X 2745 (H). COLOUR TO BE GREY.
- 10 INSULATED HOLLOW METAL OVERHEAD DOOR. 4270mm (W) X 4880mm (H). COLOUR TO BE GREY.

L:\2019 - North Oakville Block 6 - Main\Drawings\0 - Current Drawings\B-00 A-3.1.dwg

No.	ISSUED	DATE
1	ISSUED FOR REVIEW	JAN. 6, 2022
2	ISSUED FOR SPA	MAR. 14 2022
3	SUBMITTED FOR SPA	APR. 29 2022

No.	REVISION	DATE

BALDASSARRA
Architects Inc.

30 Great Gulf Drive, Unit 20 | Concord ON | L4K 0K7
T. 905.660.0722 | www.baldassarra.ca

OWNERS INFORMATION:




**North Oakville
Block 6**

Oakville, ON


East and North Elevations

DATE:	DRAWN BY:	CHECKED:	SCALE:
MAR. 2022	MM	MB	AS NOTED


PROJECT No. 21-49
DRAWING No. **A-3.2 A**

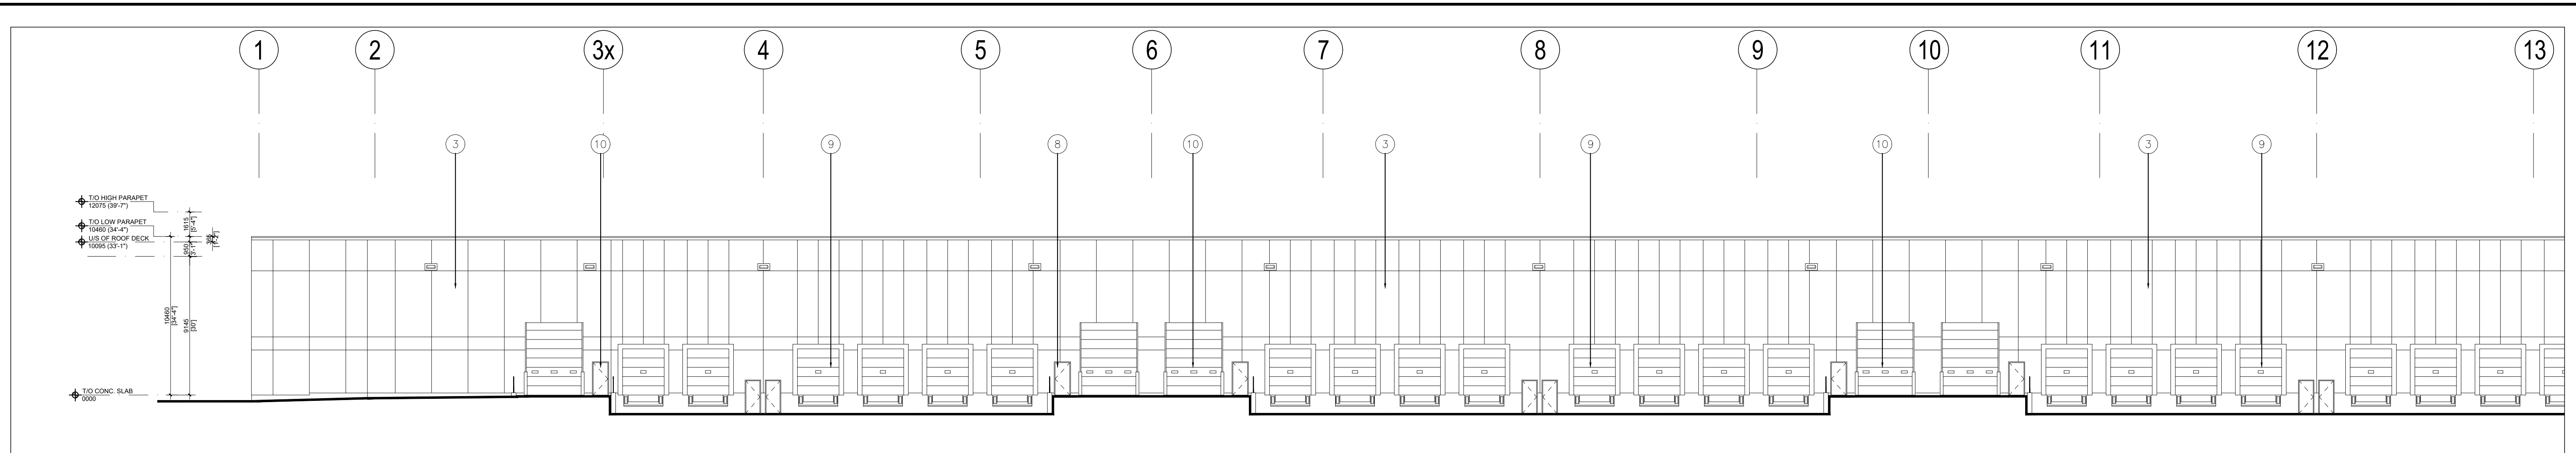

1 PARTIAL WEST ELEVATION
A-3.1 1:200

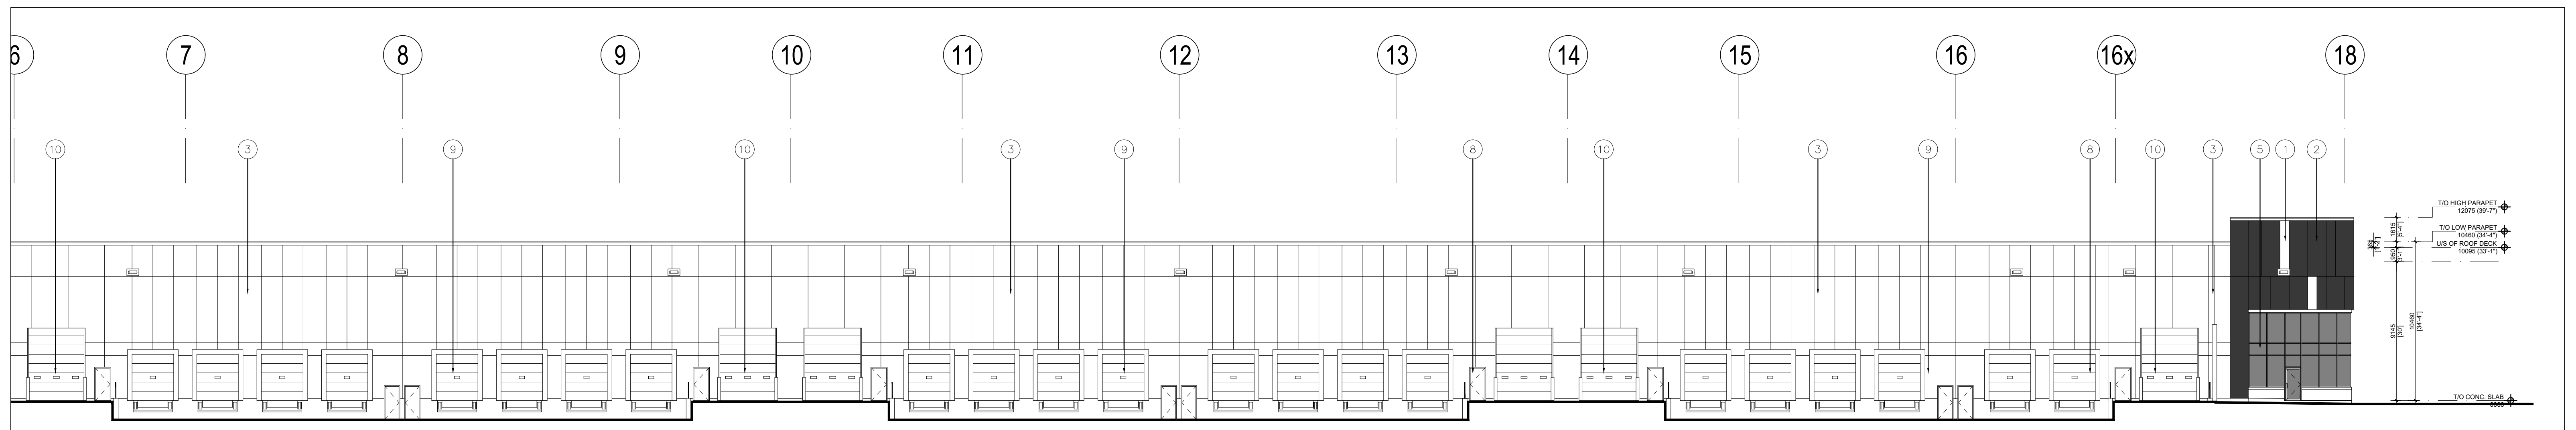

2 PARTIAL WEST ELEVATION
A-3.1 1:200

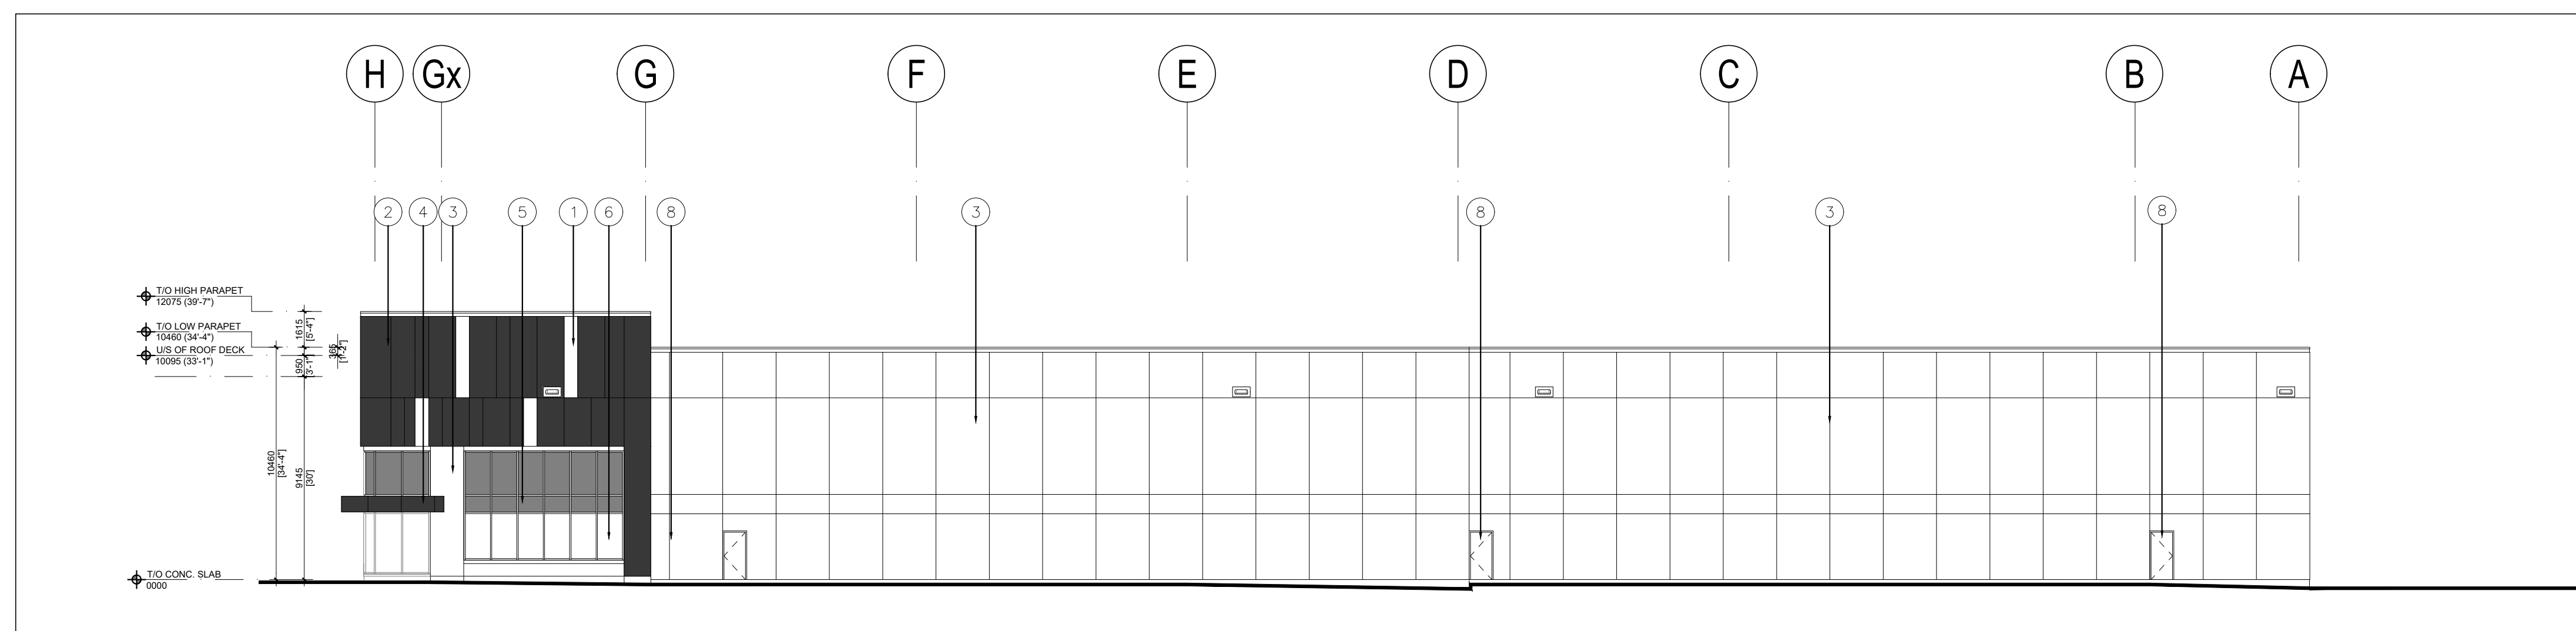

3 NORTH ELEVATION
A-3.1 1:200

- 1 ALUMINUM COMPOSITE PANEL: COLOUR TO BE WHITE
- 2 INSULATED PRECAST CONCRETE PANEL W/ EXPOSED AGGREGATE FINISH. COLOUR TO BE BLACK.
- 3 INSULATED PRECAST CONCRETE PANEL W/ SMOOTH FINISH. COLOUR TO BE WHITE.
- 4 CANOPY CLAD IN ALUMINUM COMPOSITE PANELS (COLOUR: CHARCOAL)
- 5 SPANDREL GLAZING IN PREFINISHED ALUMINUM CURTAIN WALL FRAMES. COLOUR OF SPANDREL: GREY TINT; COLOUR OF CURTAIN WALL CAPS: CHARCOAL ANODIZED ALUMINUM
- 6 THERMAL DOUBLE GLAZING (GREY TINT) IN PREFINISHED ALUMINUM CURTAIN WALL FRAMES. COLOUR OF CURTAIN WALL CAPS: CHARCOAL ANODIZED ALUMINUM, C/W BIRD-FRIENDLY VISUAL MARKERS
- 7 CLEAR TEMPERED THERMAL GLASS AND ALUMINUM DOOR(S). COLOUR OF ALUMINUM TO MATCH CURTAIN WALL CAPS.
- 8 INSULATED HOLLOW METAL MAN DOOR IN THERMAL PRESSED STEEL FRAME. DOOR AND FRAME PAINTED TO MATCH ADJACENT INSULATED PRECAST.
- 9 INSULATED HOLLOW METAL OVERHEAD DOOR C/W DOCK SEAL, DOCK LEVELLER, DOCK BUMPERS. 2590mm (W) X 2745 (H). COLOUR TO BE GREY.
- 10 INSULATED HOLLOW METAL OVERHEAD DOOR. 4270mm (W) X 4880mm (H). COLOUR TO BE GREY.

21/2019 North Oakville Block 6 Mainview Drawings 03 Current Drawings: BLDG, BLD/2019 B, A-3.2_B

No.	ISSUED	DATE
1	ISSUED FOR REVIEW	JAN. 6, 2022
2	ISSUED FOR SPA	MAR. 14, 2022

No.	REVISION	DATE

BALDASSARRA
Architects Inc.

30 Great Gulf Drive, Unit 20 | Concord ON | L4K 0K7
T. 905.660.0722 | www.baldassarra.ca

OWNERS INFORMATION:



**North Oakville
Block 6**

Oakville, ON

West and North Elevations

DATE:	DRAWN BY:	CHECKED:	SCALE:
DEC. 2021	MM	MB	AS NOTED

PROJECT No. DRAWING No.

21-49

A-3.2 B