
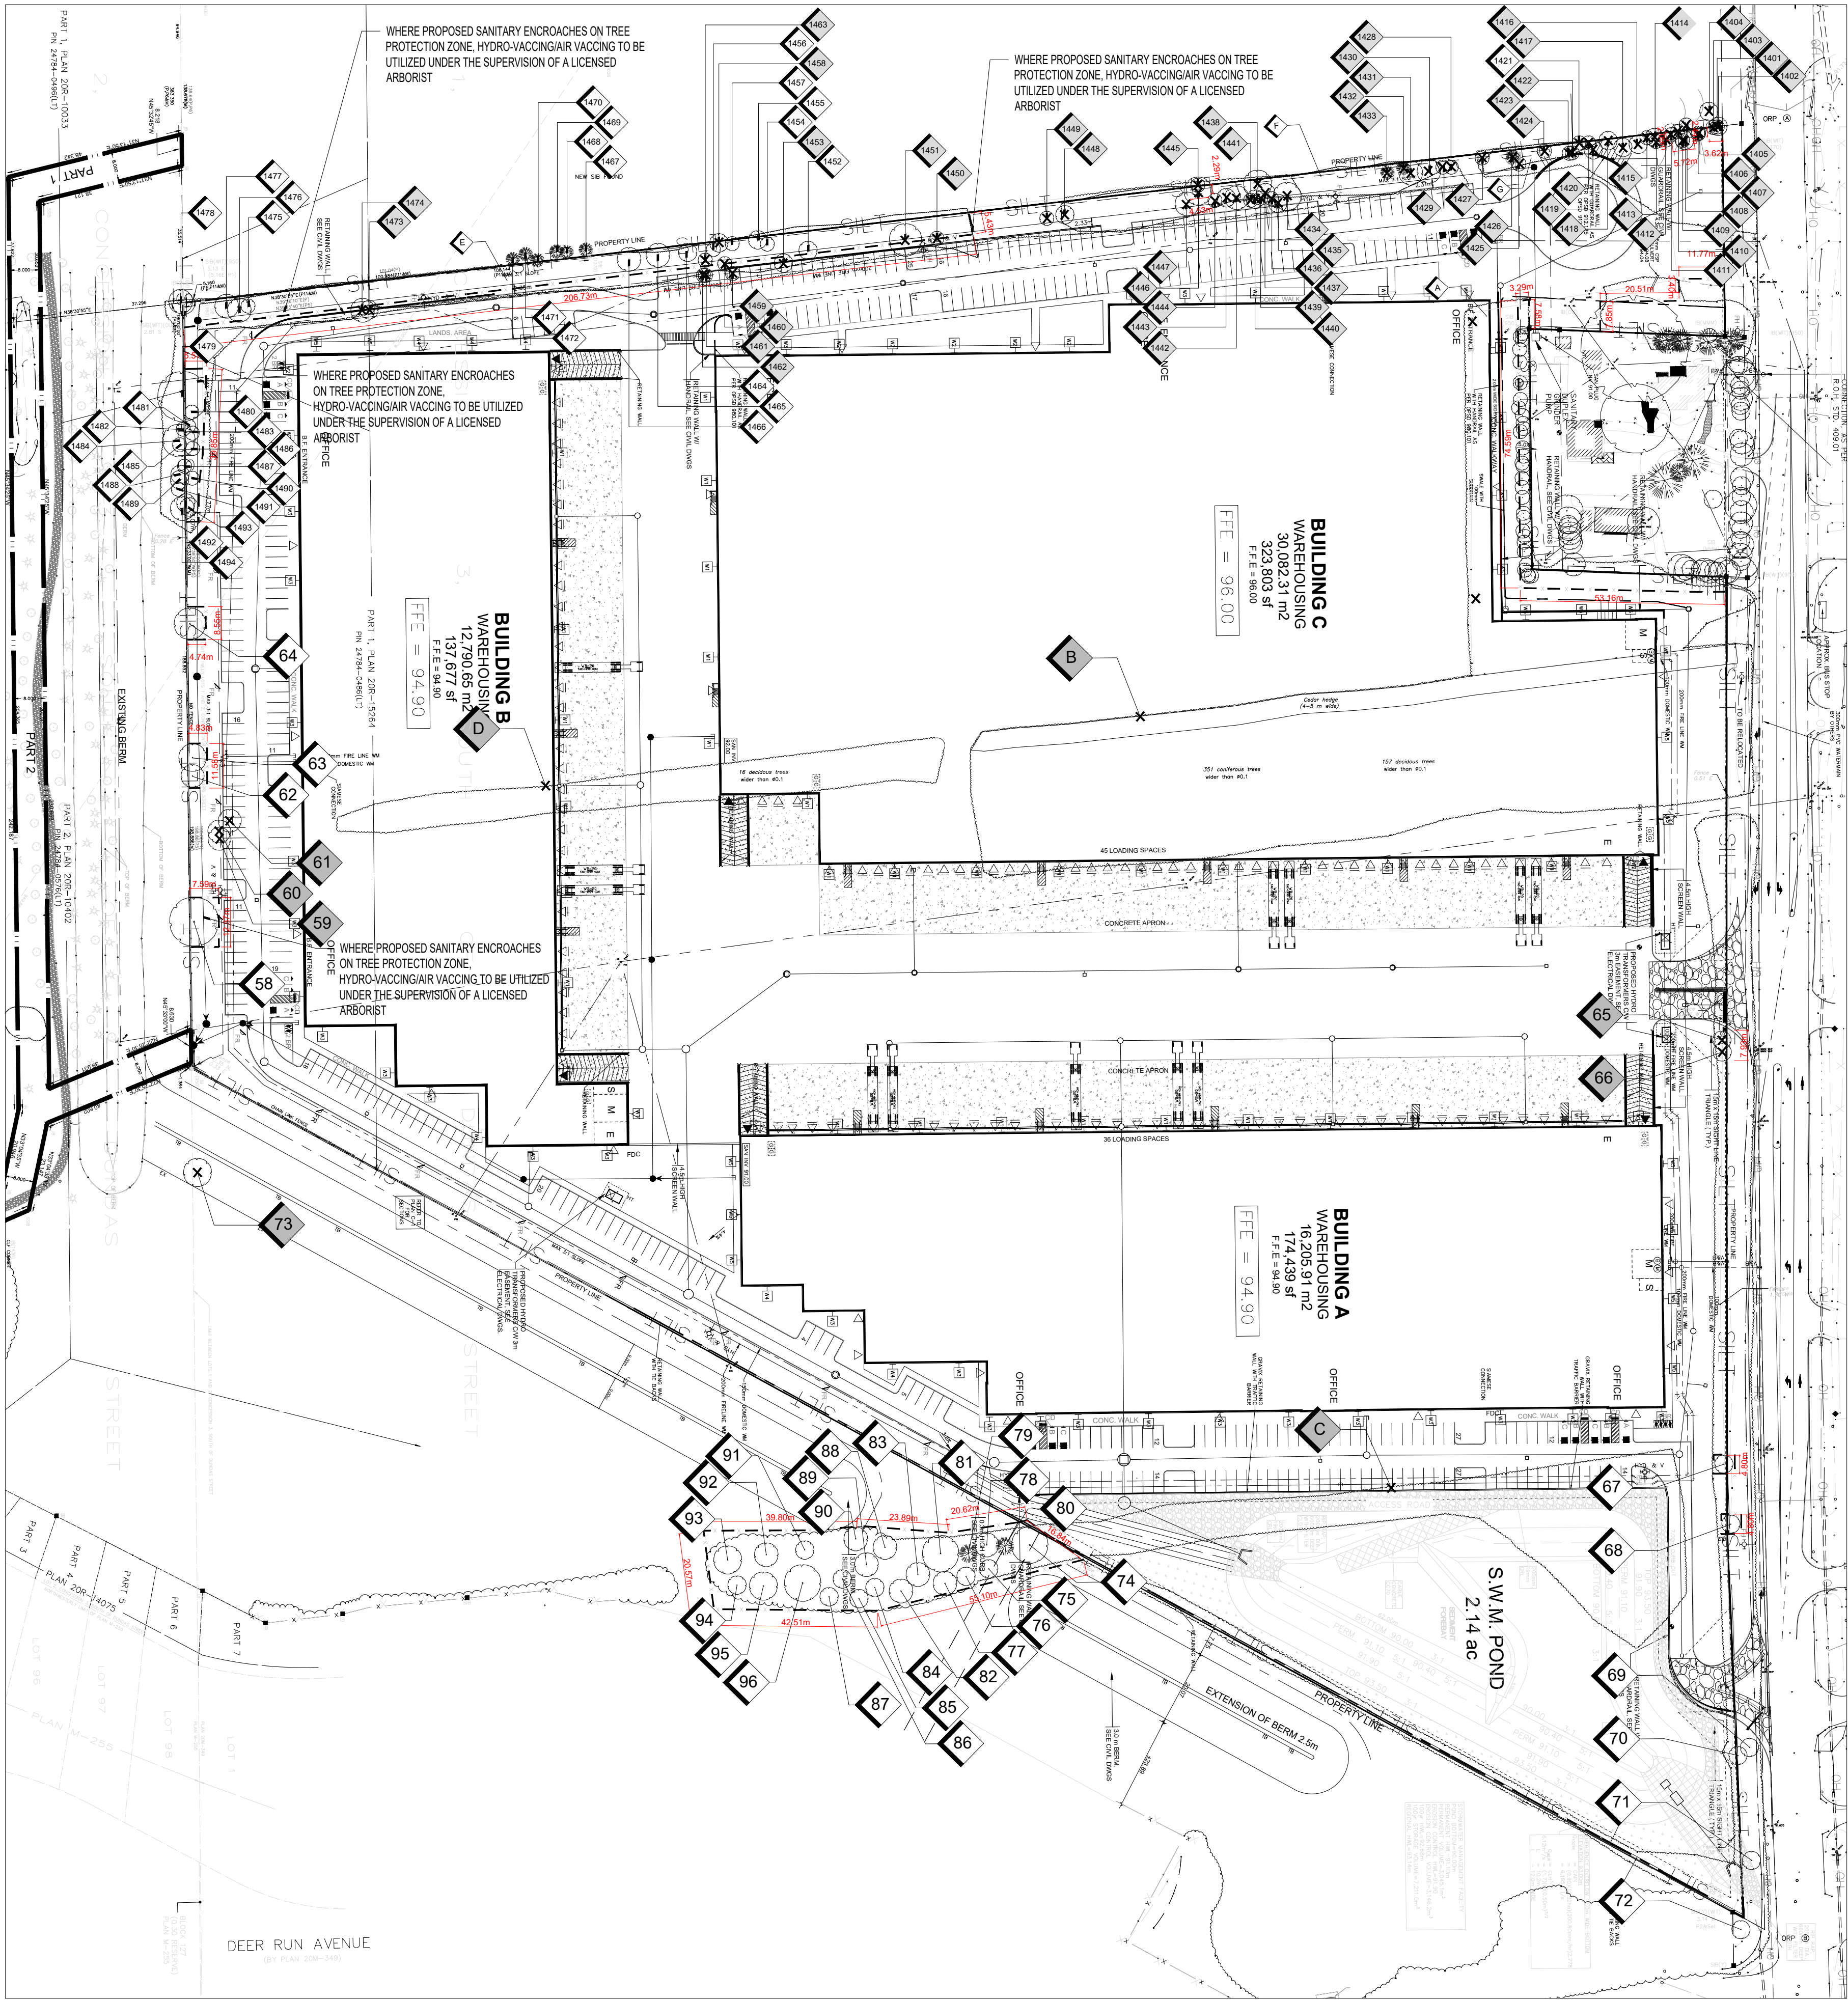


Tree Grouping Inventory Chart

Vegetation Unit	Species - dominant species shown in bold	Size range DBH (cm) of trees within Group	Proportion % for each size range within Group	General Condition of Group	Comments
A	Chinese Elm (<i>Ulmus parvifolia</i>) Ironwood (<i>Carpinus caroliniana</i>)	0-5	0	F	Border trees along western residential property line.
		6-12	40		
		13-20	10		
		21-40	30		
B	Chinese Elm (<i>Ulmus parvifolia</i>) Scots Pine (<i>Pinus sylvestris</i>) White Cedar (<i>Thuja occidentalis</i>) Red Maple (<i>Acer rubrum</i>)	>40	20	F	Wide linear grouping in middle of property
		0-5	0		
		6-12	5		
		13-20	10		
C	Chinese Elm (<i>Ulmus parvifolia</i>) White Cedar (<i>Thuja occidentalis</i>) Manitoba Maple (<i>Acer negundo</i>) Carolina Poplar (<i>Populus x canadensis</i>)	21-40	75	F	Grouping in southeast corner of site
		>40	5		
		0-5	0		
		6-12	70		
D	White Cedar (<i>Thuja occidentalis</i>) Red Oak (<i>Quercus rubra</i>) Norway Maple (<i>Acer platanoides</i>)	13-20	20	F	Linear grouping in middle of property
		21-40	5		
		>40	5		
		0-5	0		
E	White Cedar (<i>Thuja occidentalis</i>) Red Oak (<i>Quercus rubra</i>) Manitoba Maple (<i>Acer negundo</i>)	6-12	80	F	Grouping along northern property boundary
		13-20	15		
		21-40	5		
		>40	0		
F	White Cedar (<i>Thuja occidentalis</i>) Manitoba Maple (<i>Acer negundo</i>) Chinese Elm (<i>Ulmus parvifolia</i>) Birch sp. (<i>Betula</i> sp.)	0-5	0	F	Grouping along northern property boundary
		6-12	60		
		13-20	20		
		21-40	20		
G	Ash sp. (<i>Fraxinus</i> sp.) White Cedar (<i>Thuja occidentalis</i>) Manitoba Maple (<i>Acer negundo</i>)	>40	0	F	Grouping in northeast corner of the property
		0-5	0		
		6-12	0		
		13-20	80		
		21-40	15		
		>40	5		

RESIDENCE ENLARGEMENT
SCALE = 1:500

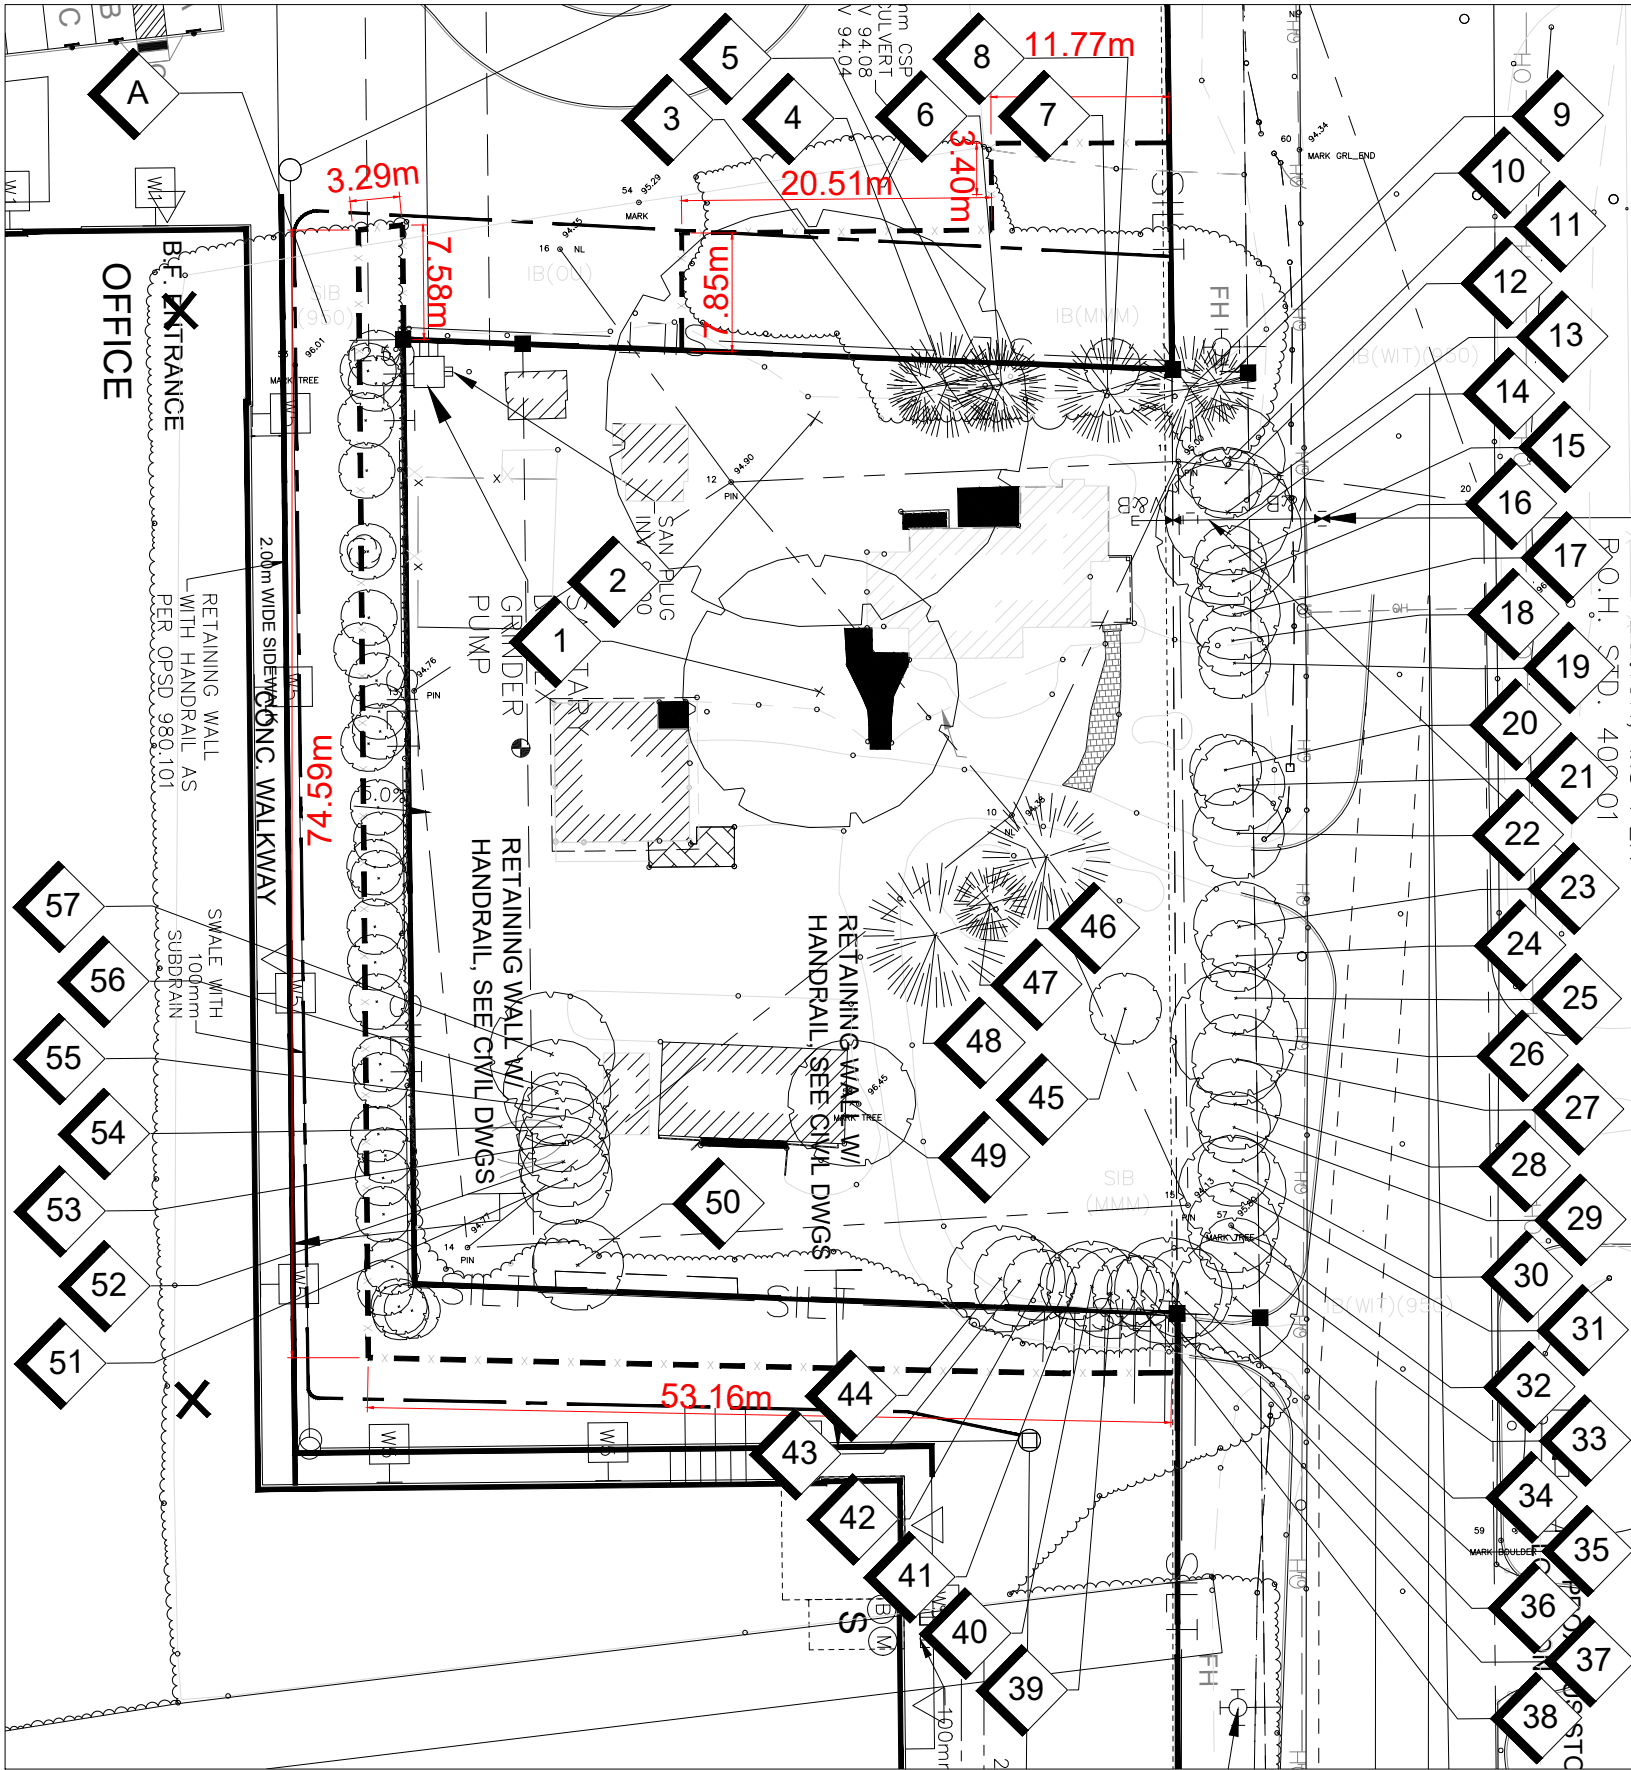

- CONFEROUS TREE - TO BE RETAINED
- DECIDUOUS TREE - TO BE RETAINED
- CONFEROUS TREE - TO BE REMOVED
- DECIDUOUS TREE - TO BE REMOVED
- TREE IDENTIFICATION KEY
TREE TO BE RETAINED
- TREE IDENTIFICATION KEY
TREE TO BE REMOVED
- TREE PROTECTION FENCE

GENERAL NOTES

- Do not scale the drawings. All dimensions are in millimetres unless noted otherwise.
- This drawing is to be read in conjunction with the project site plan, landscape plan, and engineering plan.
- The tree inventory includes assessment of trees >10cm DBH. The trees have been assessed based on species, size and condition.
- The contractor shall check and verify all existing and proposed grading and conditions on the project and immediately report any discrepancies to the consultant before proceeding with any removals.
- The contractor is to be aware of all existing and proposed services and utilities. The contractor is responsible for having all underground services and utility lines staked by each agency having jurisdiction prior to commencing work.
- This drawing is to be used for development approval only.
- Do not leave any holes open overnight.
- Keep area outside construction zone clean and useable by others at all times. Contractor shall thoroughly clean areas surrounding the construction zone at the end of each work day.
- Contractor to make good any and all damages outside of the development area that may occur as a result of tree removals at no extra cost.
- This drawing is Copyright MHBC Planning, 2023.

6.	July 11, 2023	RE-ISSUED FOR SPA	PD
5.	June 06, 2023	RE-ISSUED FOR SPA	PD
4.	JUNE 16, 2022	RE-ISSUED FOR SPA	CC
3.	NOVEMBER 17, 2021	RE-ISSUED FOR SPA	CC
2.	MARCH 01, 2021	RE-ISSUED FOR SPA	CC
1.	DECEMBER 19, 2019	ISSUED FOR SPA	SN
REVISION NO.	DATE	ISSUED / REVISION	BY



PLANNING
URBAN DESIGN
& LANDSCAPE
ARCHITECTURE

230-7050 WESTON ROAD WOODBRIDGE, ON L4L 8G7 | P: 905 761 5588 F: 905 761 5589 | WWW.MHBCPLAN.COM

STAMP



ISSUED FOR SPA ONLY
NOT FOR CONSTRUCTION

All drawings and specifications are instruments of service and will remain the property of MHBC Planning and must be returned at the completion of the work. This drawing shall not be used for construction purposes unless the drawings are marked 'Issued for Construction' and the professional seal is signed and dated by the landscape architect.

DATE

DECEMBER 2018

DRAWN BY

CC

PLAN SCALE

FILE NO.

Y593BD

CHECKED BY

N.M.

OTHER

PROJECT

560 WINSTON CHURCHILL BLVD
TOWN OF OAKVILLE, ON

FILE NAME

TREE INVENTORY,
PROTECTION, AND
REMOVALS

DWG NO.

TI-1