



M&G STEEL LIMITED
 2285 SPEERS ROAD
 OAKVILLE, ON, CANADA
 L6L 2X9

A. FAZEL ARCHITECT INC.

12 APRICOT STREET
 THORNHILL, ONTARIO L3T 1C8
 TEL: (416) 840-0499
 FAX: (416) 444-5480
 E-MAIL: info@afazelarch.com



Seal / Signature

REV	DESCRIPTION	DATE	BY
5	ISSUED FOR SPA - 2ND SUBMISSION	2024.01.26	AF
4	ISSUED FOR BUILDING PERMIT	2024.01.12	AF
3	REVISED AS PER CITY COMMENTS	2023.08.18	AF
2	ISSUED FOR SITE PLAN APPROVAL	2023.04.05	AF
1	ISSUED FOR PRE-CONSULTATION	2022.12.21	AF
A	ISSUED FOR COORDINATION	2022.11.02	AF


Project Name
**ADDITION TO EX. BLDG.
 M&G STEEL**

Scale	AS NOTED	Date:	OCT 2022
Drawn by	CC	Checked by	AF
Approved by	AF	Client's Job #:	


FILE NAME 07_ELEVATIONS_V2_2024-01-26

DWG. TITLE ELEVATIONS


PROJ. No. AF2222 DWG. No. A301

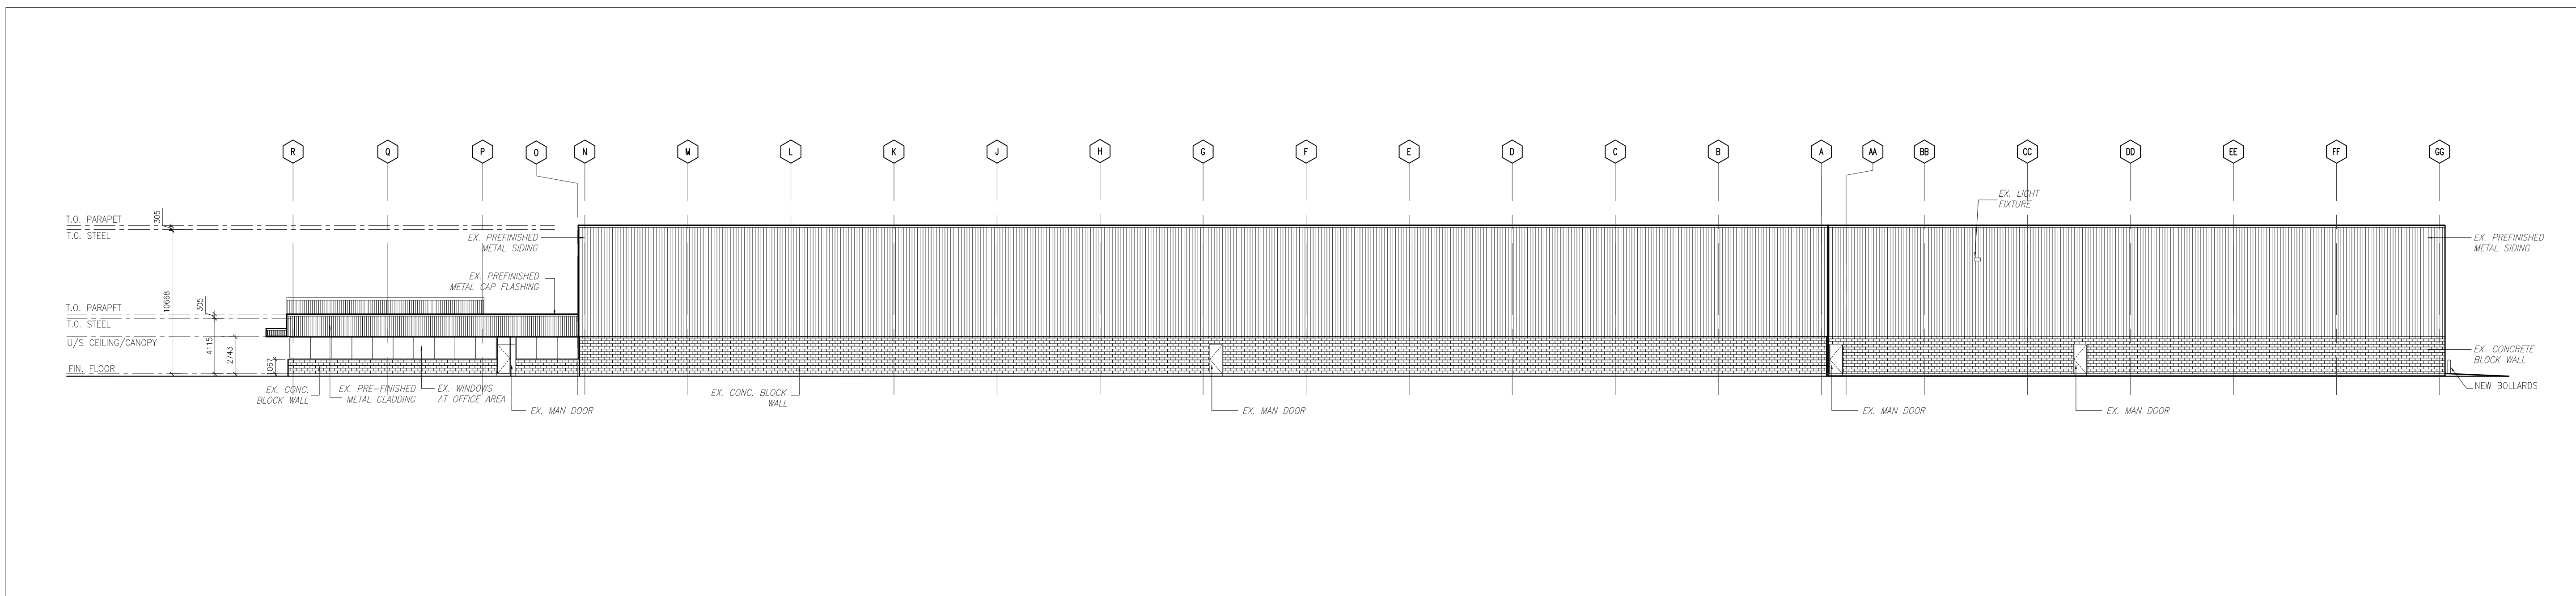


4 EAST ELEVATION
 A301 SCALE: 1:250

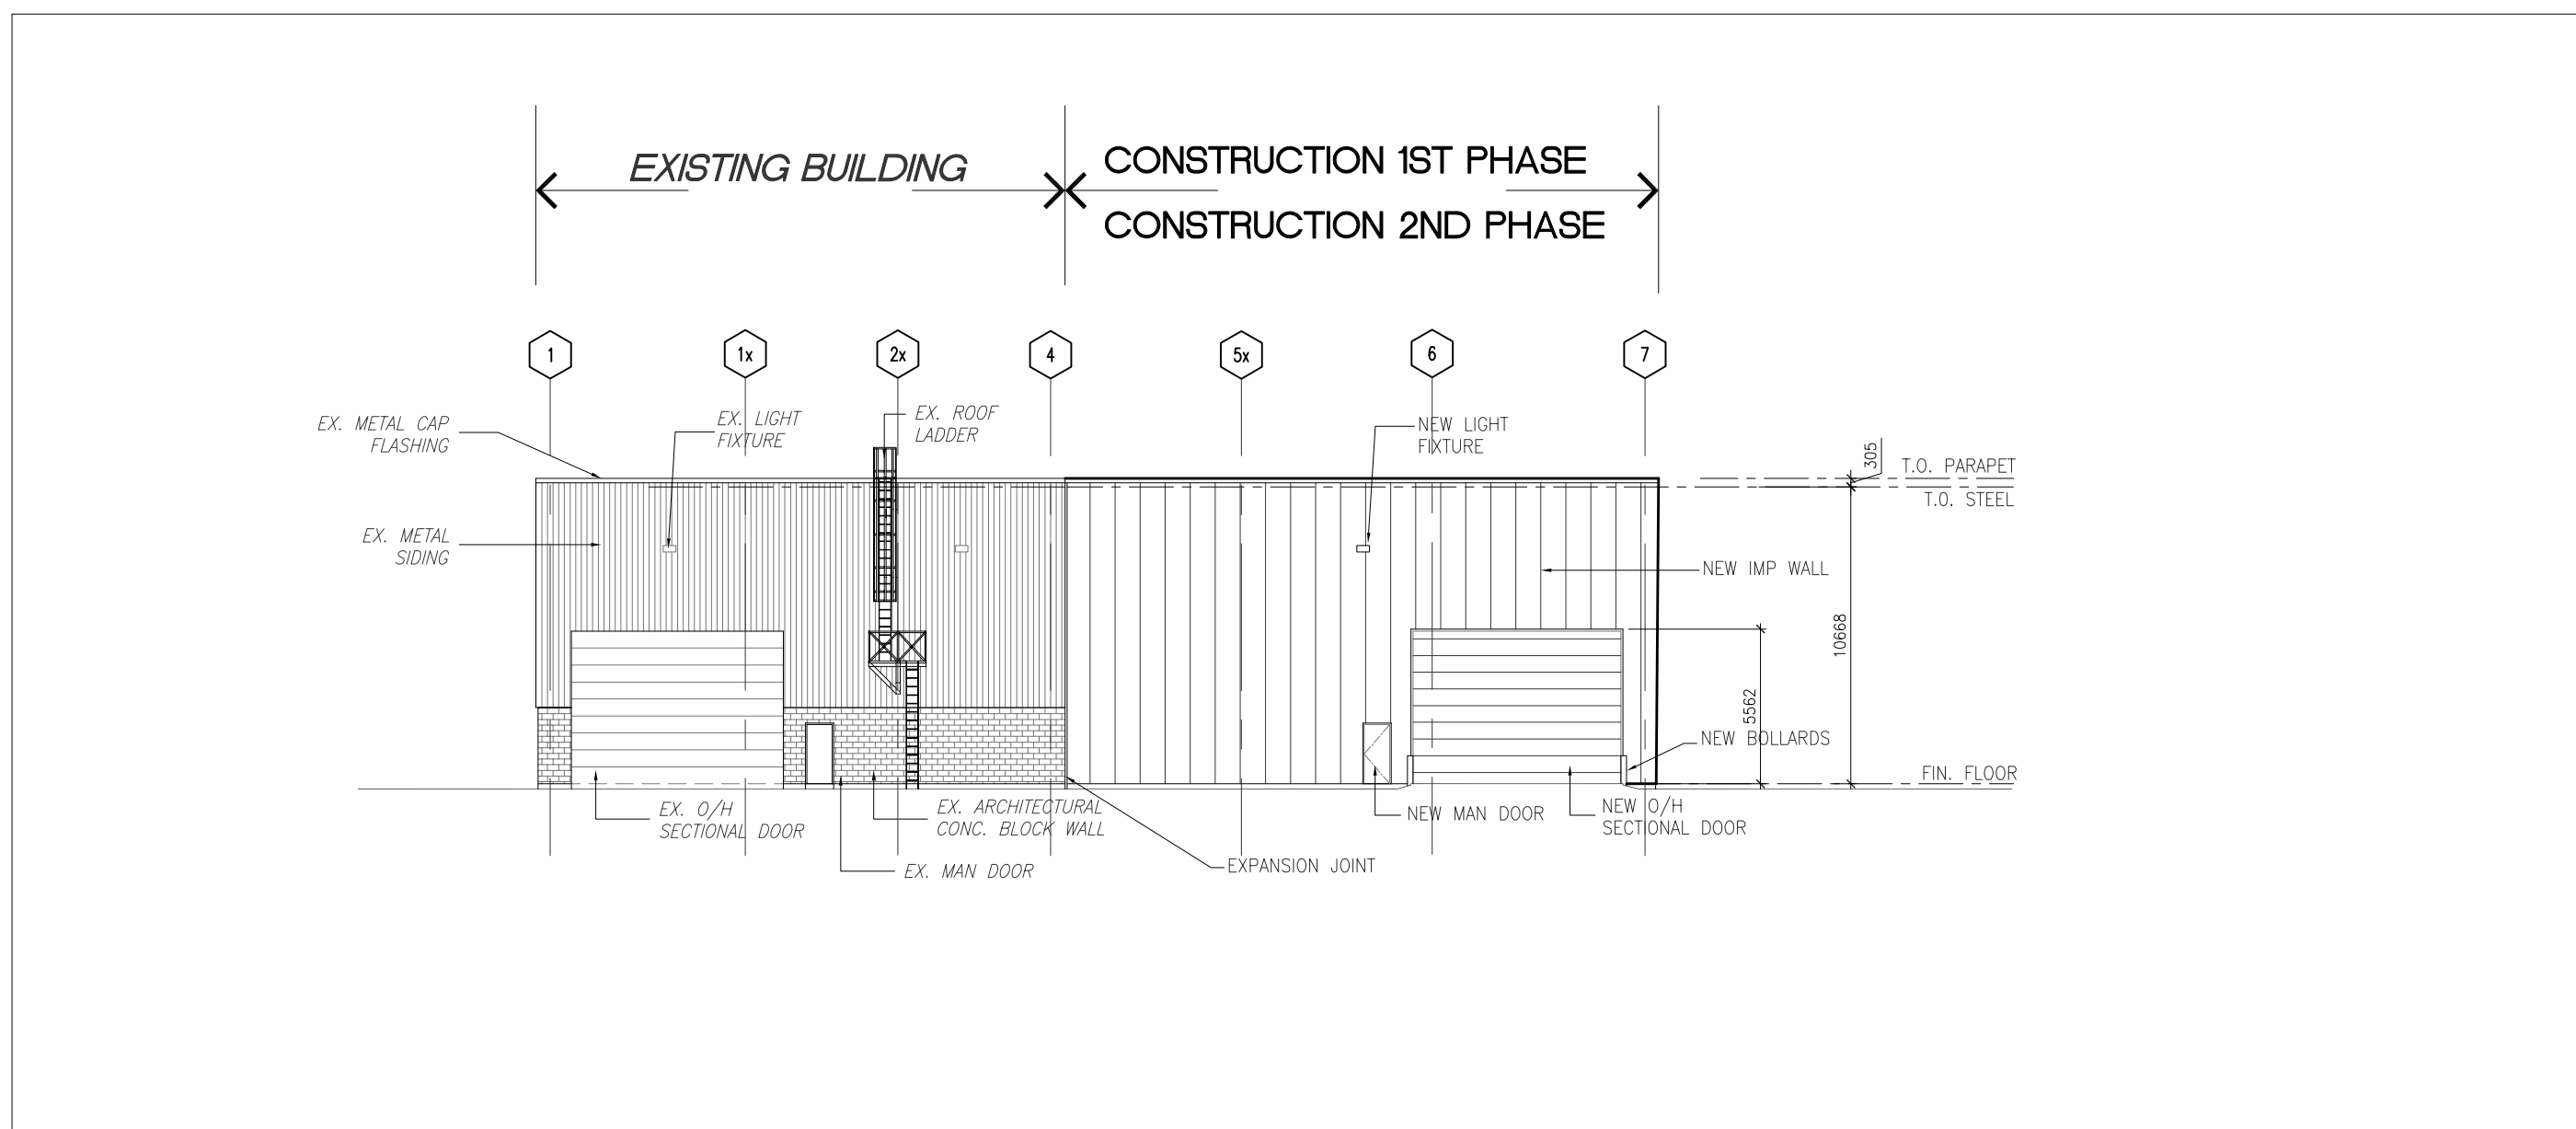

3 NORTH ELEVATION
 A301 SCALE: 1:250

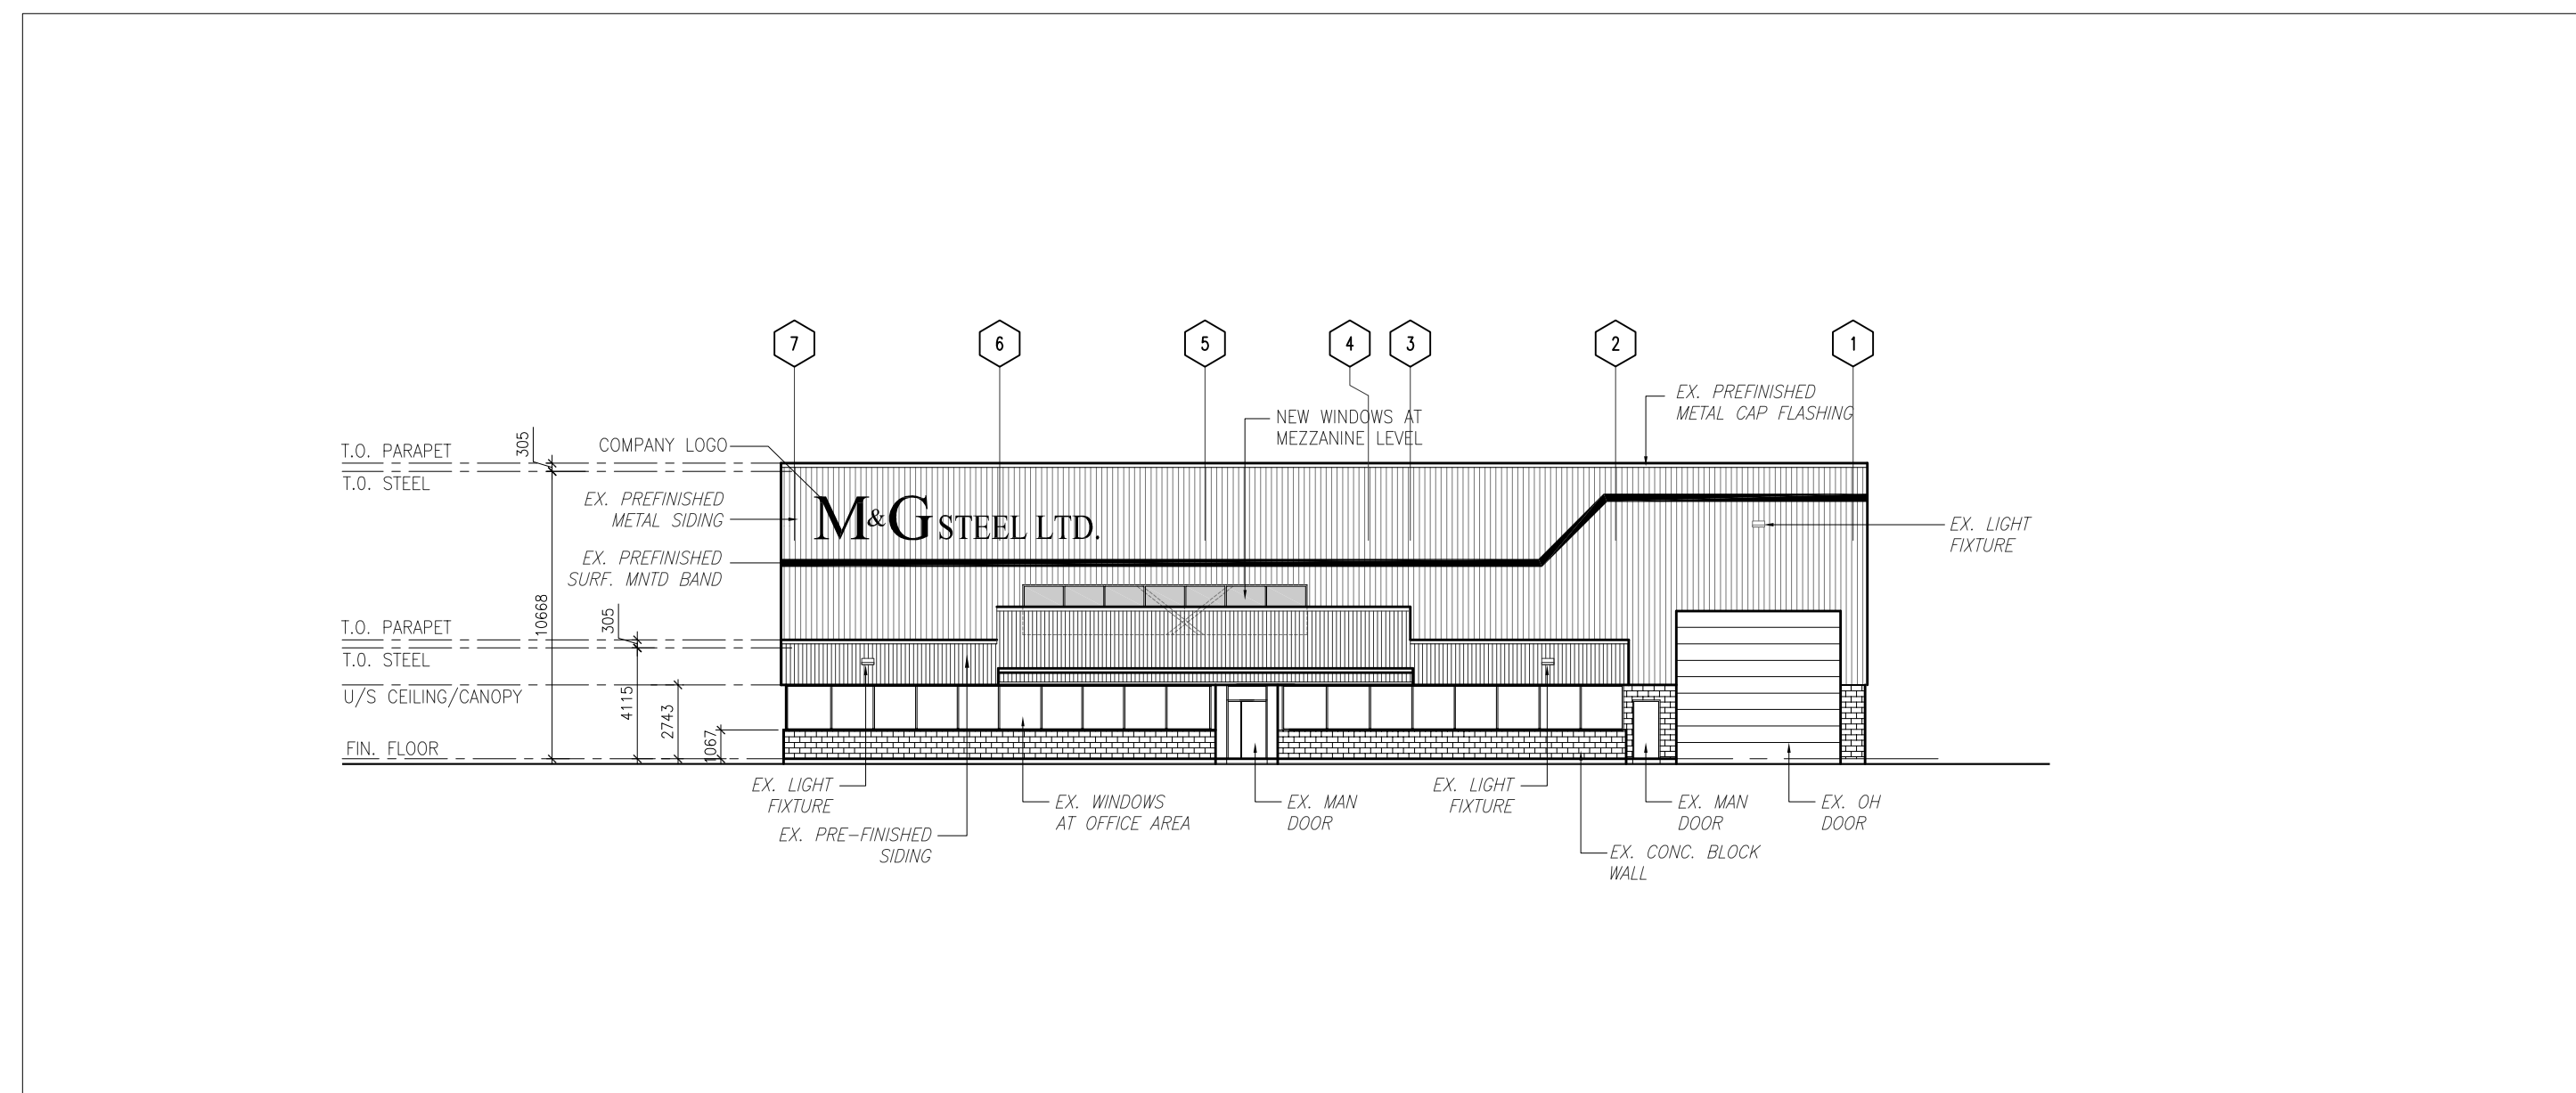

2 SOUTH ELEVATION
 A301 SCALE: 1:250

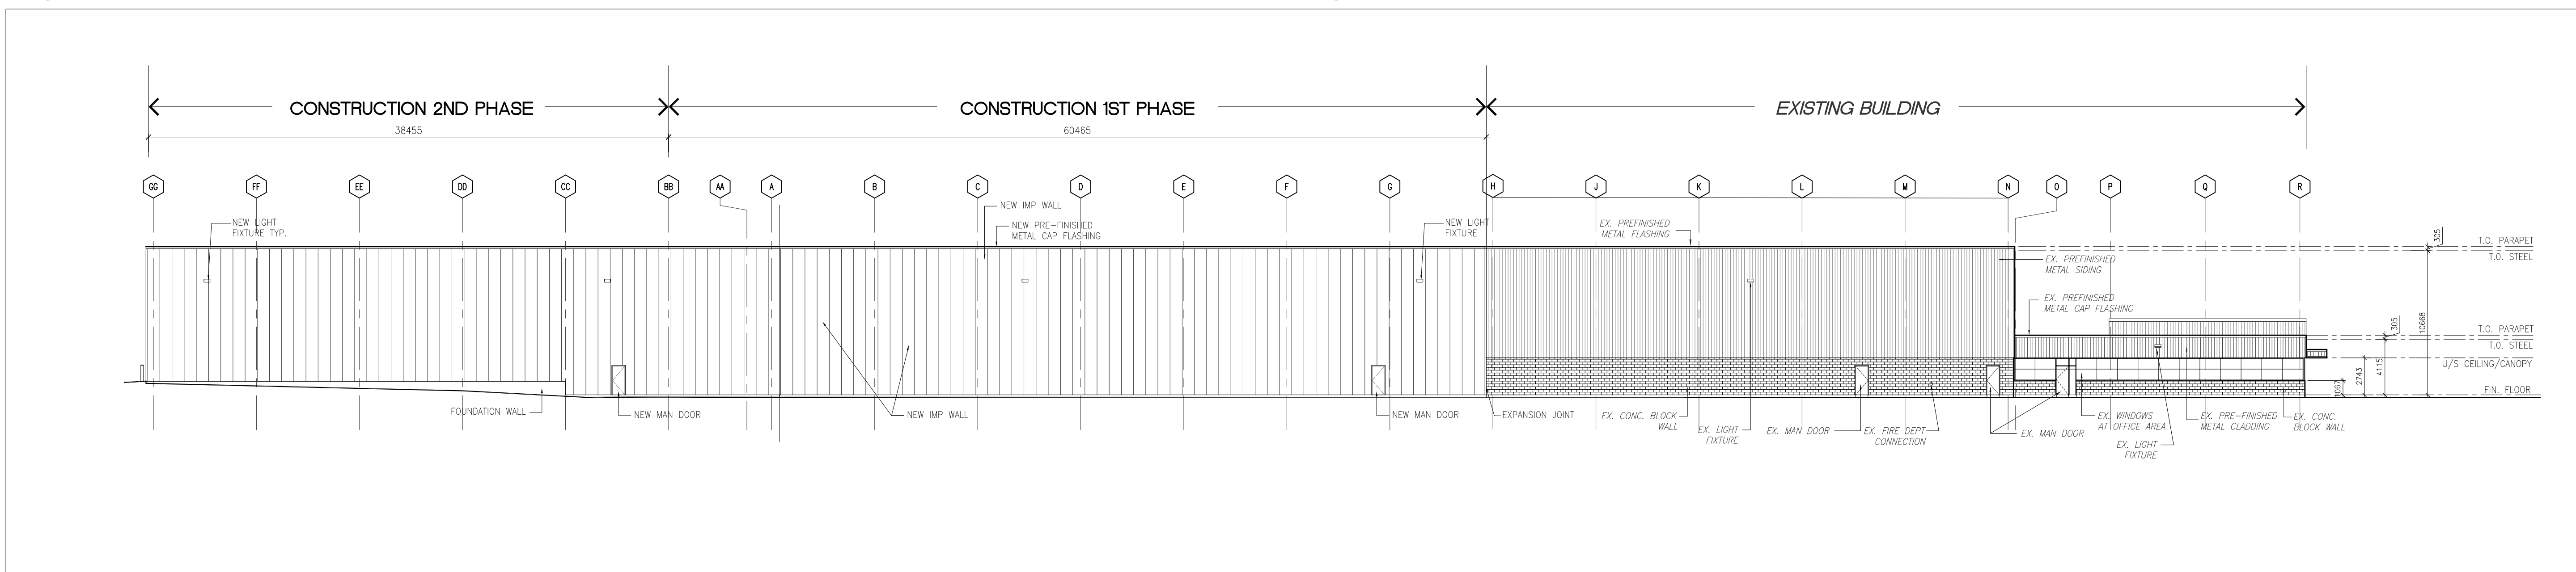

1 WEST ELEVATION
 A301 SCALE: 1:250