



3 SPA - Elevation SOUTH
1 : 100

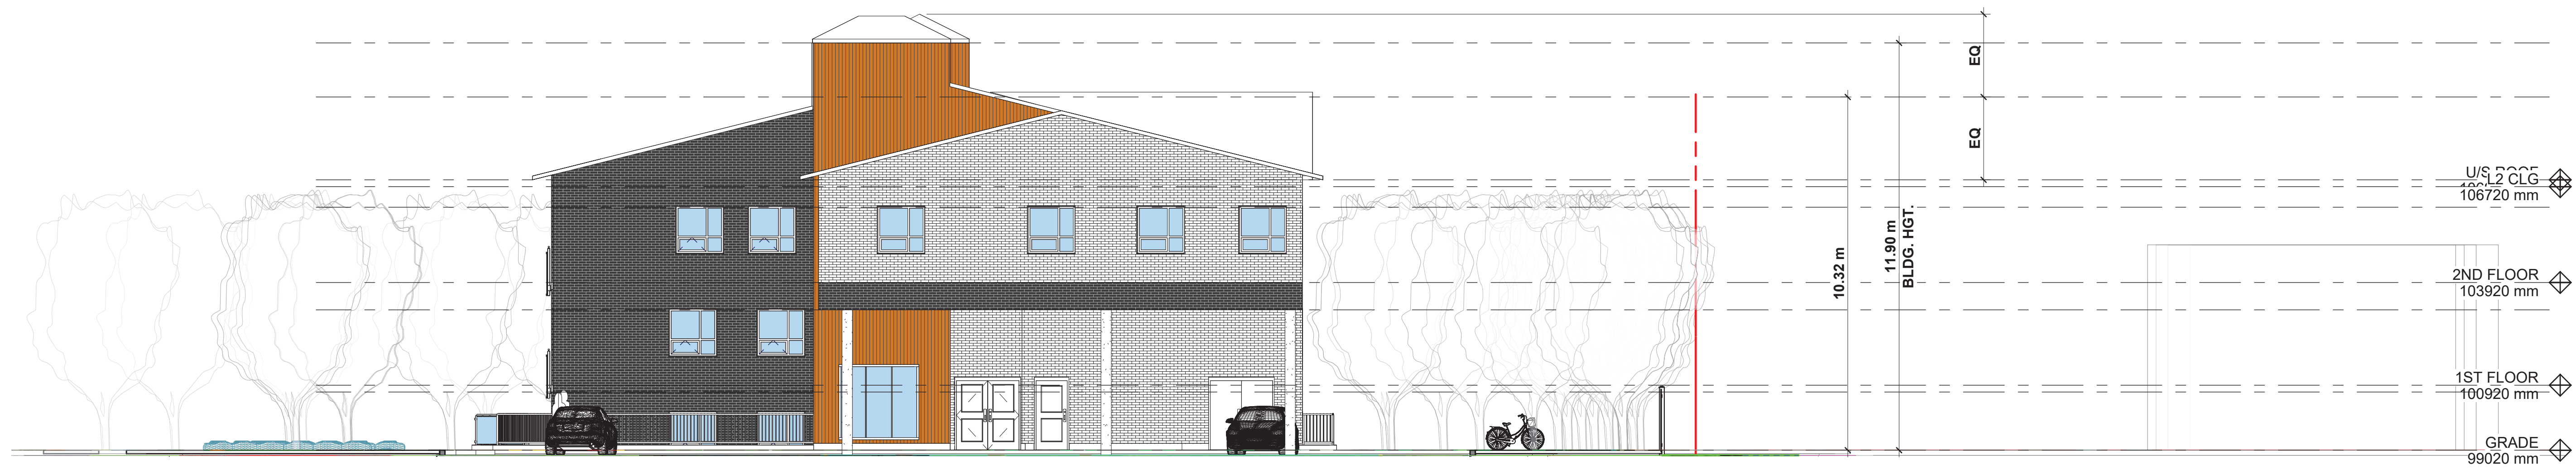

2 SPA - Elevation NORTH
1 : 100



1 SPA - Elevation EAST
1 : 100

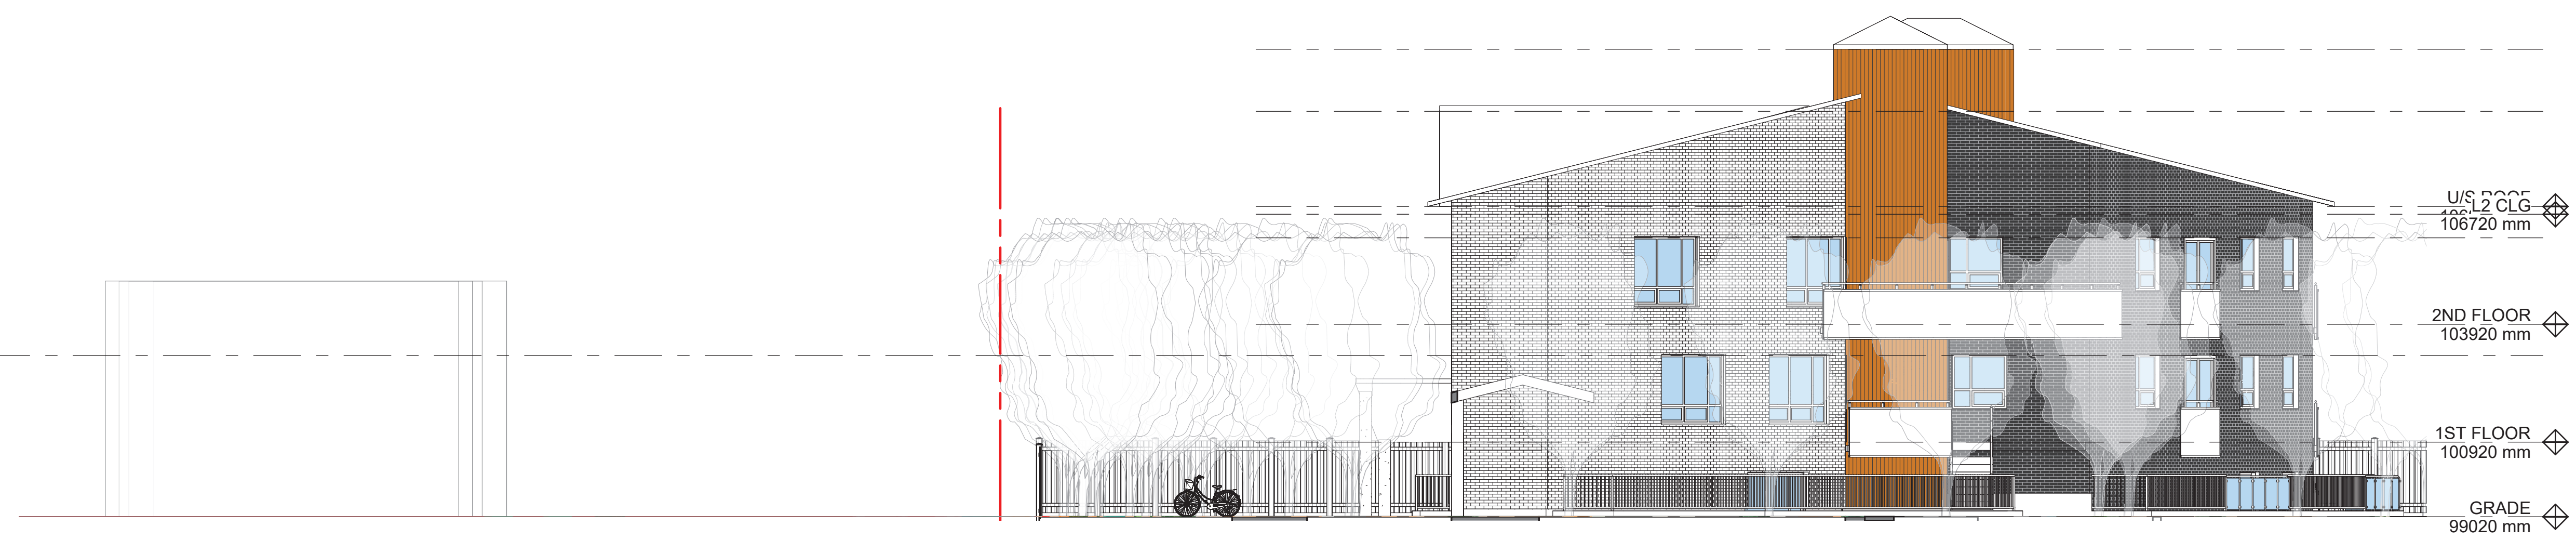

4 SPA - Elevation WEST
1 : 100

OWNERSHIP AND USE OF DRAWINGS: Drawings of professional services are not to be used in whole or in part for any other project without the written consent of the Architect. These documents are the property of the Architect. These documents are not to be used for any other purpose without the written consent of the Architect.

MACDONALD ZUBEREC ENSLLEN Architects Inc.
39 QUEEN STREET STUDIO 403
ST CATHARINES ON L2R 5G6
WWW.MZEAARCHITECTS.COM
P 905.485.8487 INFO@MZEAARCHITECTS.COM

File No:	22-28
Scale:	1 : 100
Drawn By:	Author
Plot Date:	01/20/23 10:27:59 AM
Issue Date:	Issue Date

SITE PLAN AGREEMENT for
HALTON Region
363 Margaret Drive, Oakville, Ontario
BUILDING ELEVATIONS

SP3

