


SAW WHET BLVD.

BRONTE RD

MERTON RD

LITTLEFIELD CRESCENT

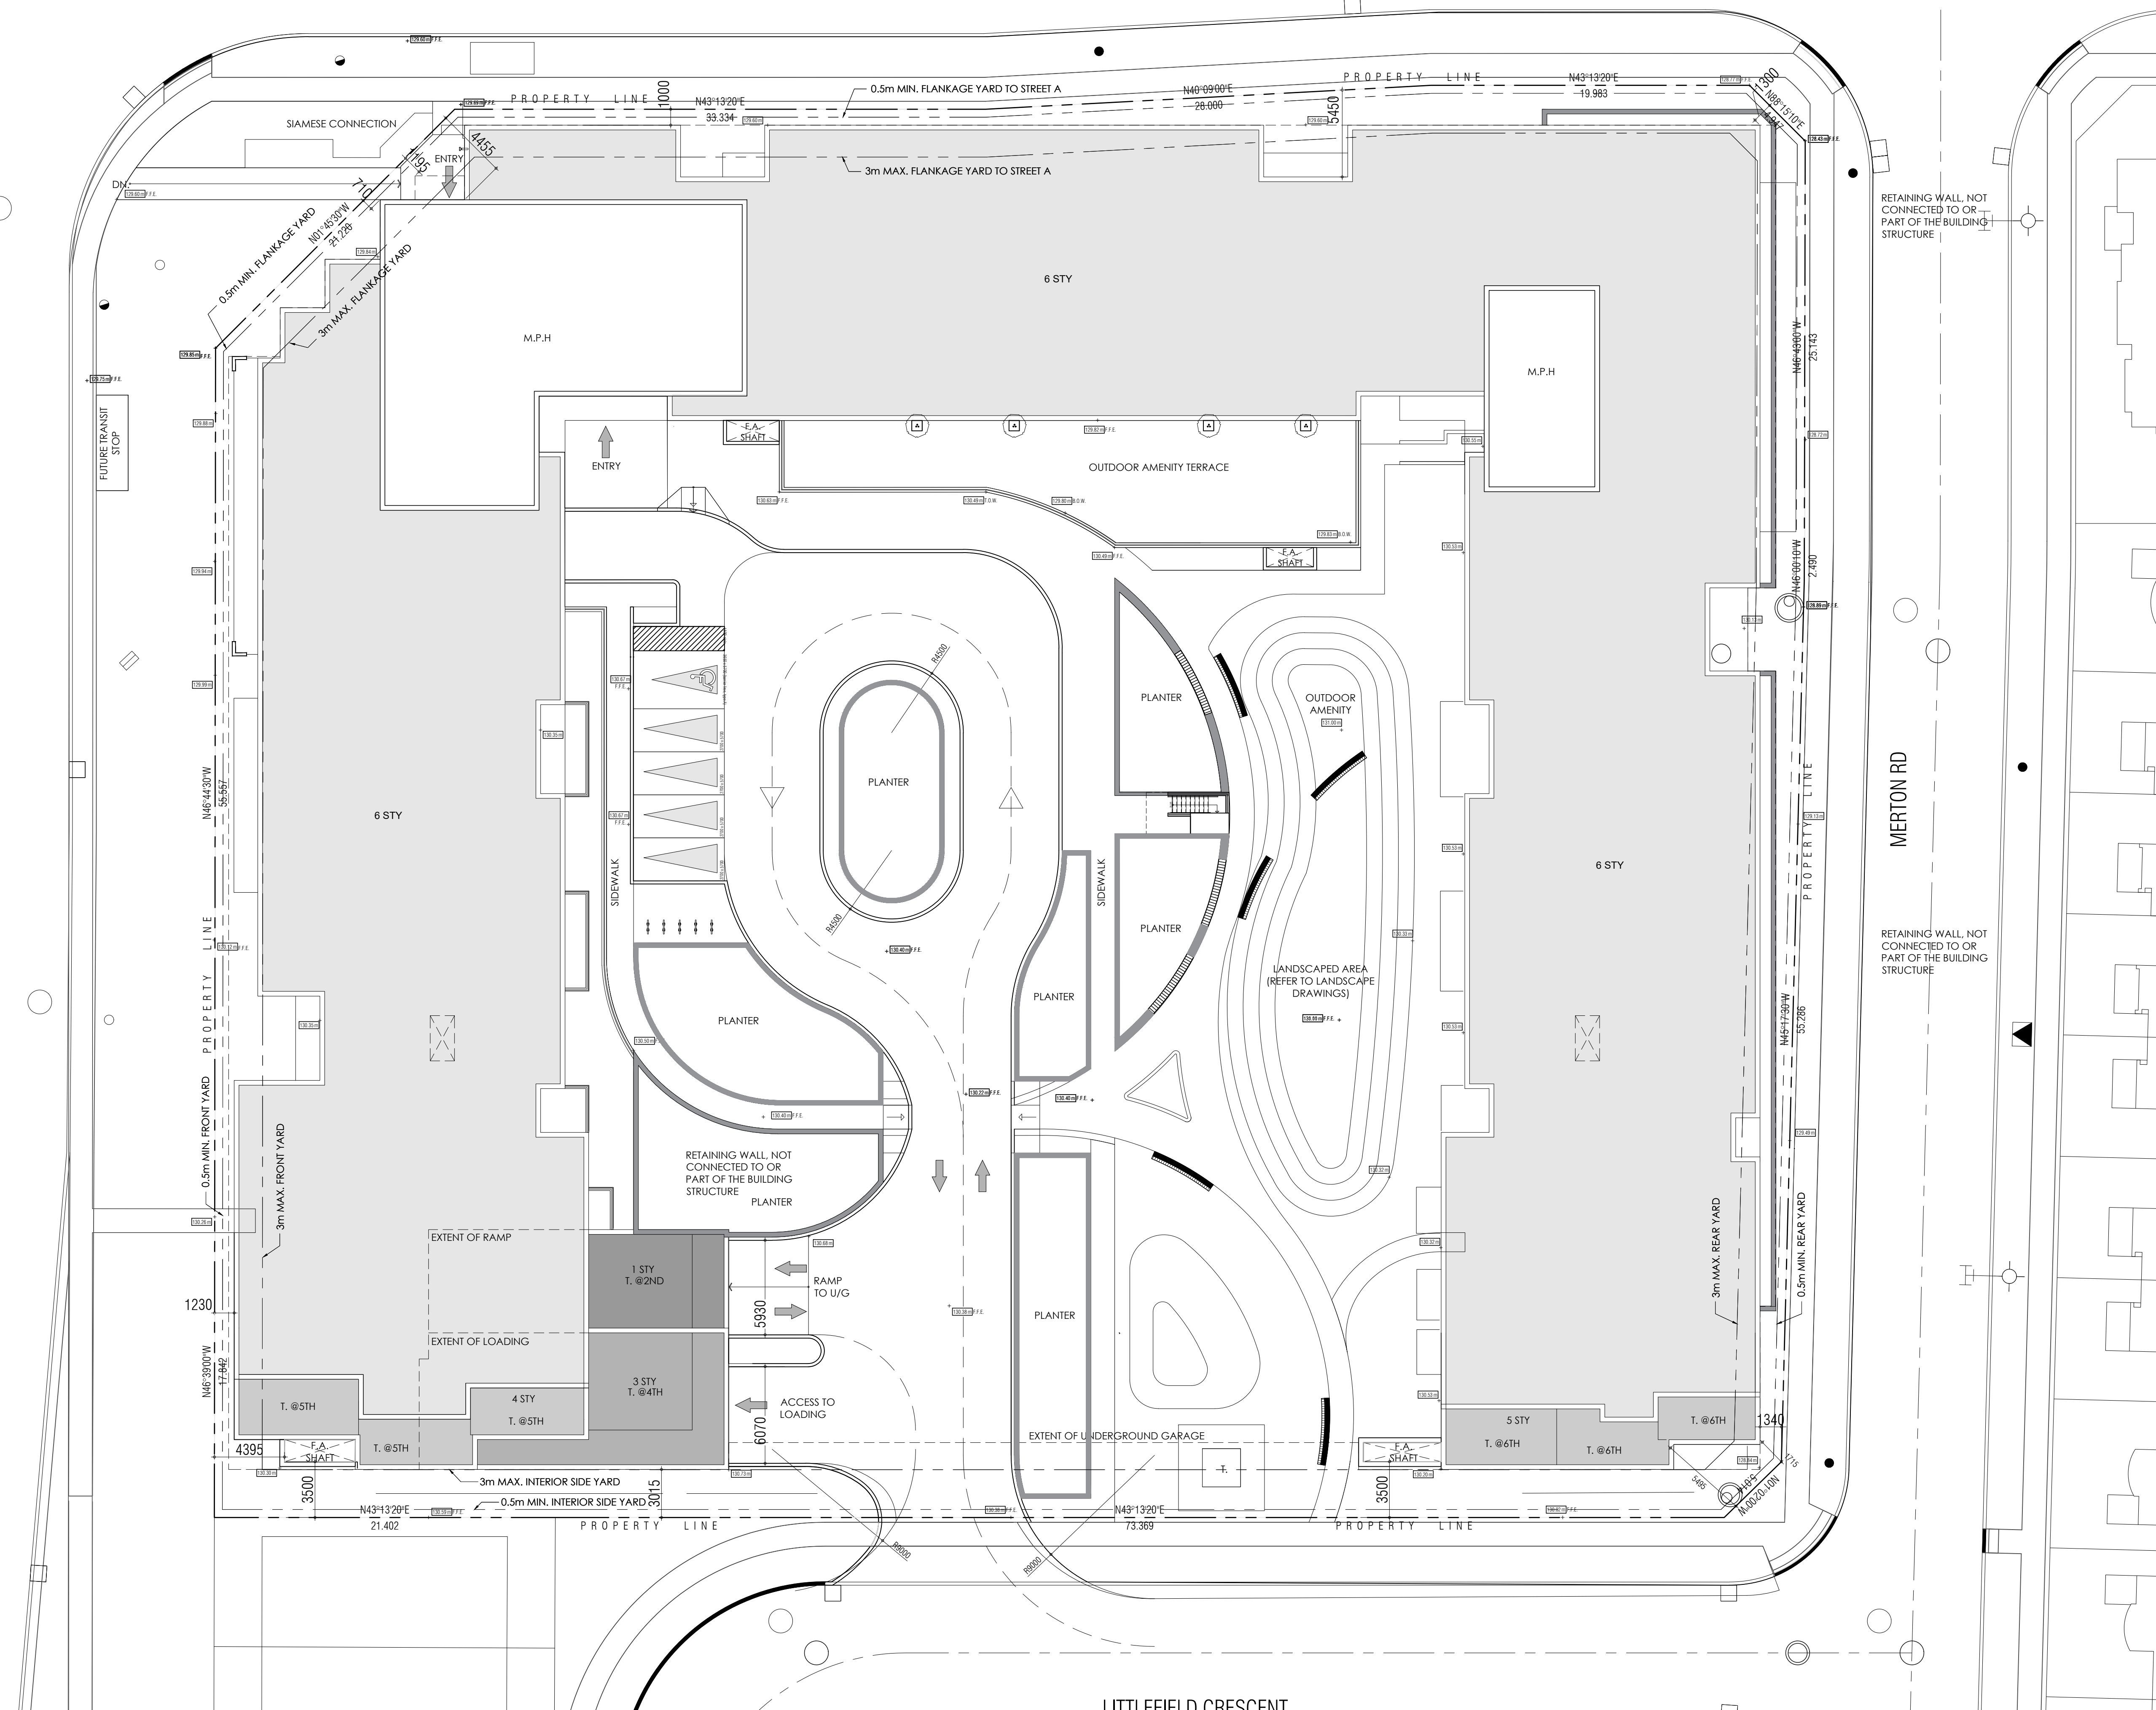

THIS DRAWING, AS AN INSTRUMENT OF SERVICE, IS PROVIDED BY AND IS THE PROPERTY OF GRAZIANI-CORAZZA ARCHITECTS INC. THE CONTRACTOR MUST VERIFY AND ACCEPT RESPONSIBILITY FOR ALL DIMENSIONS AND CONDITIONS ON SITE AND MUST NOTIFY GRAZIANI-CORAZZA ARCHITECTS INC. OF ANY VARIATIONS FROM THE SUPPLIED INFORMATION. GRAZIANI-CORAZZA ARCHITECTS INC. IS NOT RESPONSIBLE FOR THE ACCURACY OF SURVEY, STRUCTURAL, MECHANICAL, ELECTRICAL, AND OTHER ENGINEERING INFORMATION SHOWN ON THIS DRAWING. REFER TO THE APPROPRIATE ENGINEERING DRAWINGS BEFORE PROCEEDING WITH THE WORK. CONSTRUCTION MUST CONFORM TO ALL APPLICABLE CODES AND REQUIREMENTS OF THE AUTHORITIES HAVING JURISDICTION, UNLESS OTHERWISE NOTED. NO INVESTIGATION HAS BEEN UNDERTAKEN OR REPORTED ON BY THIS OFFICE IN REGARD TO THE ENVIRONMENTAL CONDITION OF THIS SITE.

THIS DRAWING IS NOT TO BE SCALED. ALL ARCHITECTURAL SYMBOLS INDICATED ON THIS DRAWING ARE GRAPHIC REPRESENTATIONS ONLY.

CONDITIONS FOR ELECTRONIC INFORMATION TRANSFER:
ELECTRONIC INFORMATION IS SUPPLIED TO THE OTHER ASSOCIATED FIRMS TO ASSIST THEM IN THE EXECUTION OF THEIR WORK. REVIEW THE RECIPIENT FIRMS MUST DETERMINE THE COMPLETENESS / APPROPRIATENESS / RELEVANCE OF THE INFORMATION IN RESPECT TO THEIR PARTICULAR RESPONSIBILITY.

GRAZIANI-CORAZZA ARCHITECTS INC. SHALL NOT BE RESPONSIBLE FOR:
1. ERRORS, OMISSIONS, INCOMPLETENESS DUE TO LOSS OF INFORMATION IN WHOLE OR PART WHEN INFORMATION IS TRANSFERRED.
2. TRANSMISSION OF ANY VIRUS OR DAMAGE TO THE RECEIVING ELECTRONIC SYSTEM WHEN INFORMATION IS TRANSFERRED.

1.	APRIL 01, 2022	ISSUED FOR SPA	B.G.
2.	SEPT 19, 2022	ISSUED FOR SPA	B.G.
3.	OCT 05, 2022	ISSUED FOR SPA	B.G.

issued for revisions

**GRAZIANI
CORAZZA
ARCHITECTS**
8400 JANE STREET, BUILDING D-SUITE 300 CONCORD, ONTARIO L4K 4L8
1.905.795.2601 F.905.795.2844 WWW.GC-ARCHITECTS.COM

BERARDO E. GRAZIANI
LUIGI CORAZZA
4684

ONTARIO ASSOCIATION
OF
ARCHITECTS

project type

Ovation

452 BRONTE RD ONTARIO

OAKVILLE

PROJECT ARCHITECT: B.G.

ASSISTANT DESIGNER: R.L.

DRAWN BY: P.B.

CHECKED BY: _____

PLAT DATE: OCT. 05. 2022

JOB #: 1950.21

SITE PLAN

1:200 **A103**

TITLEBLOCK SIZE: 610 x 900