





1 GRID-A WALL ELEVATION - NORTH
SCALE: 1:200

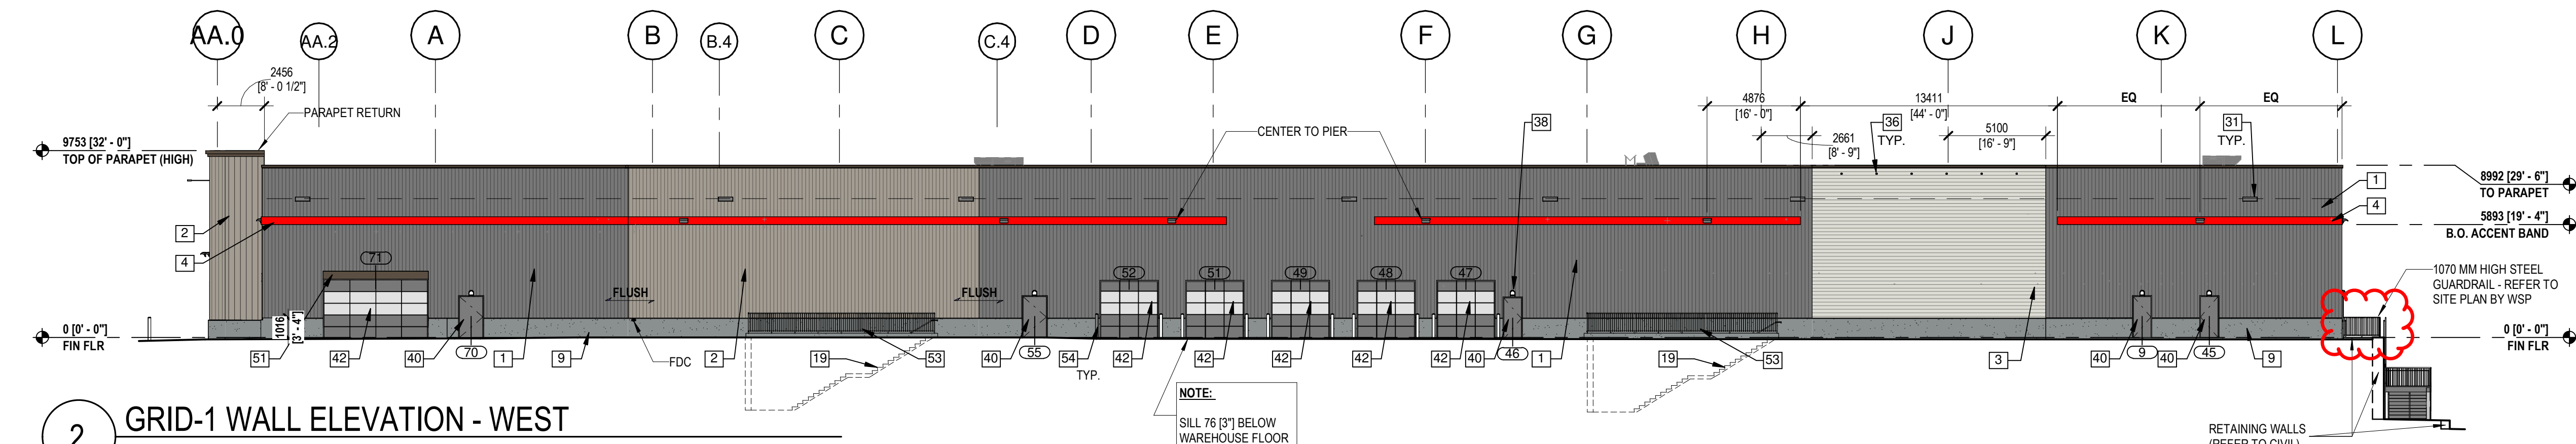

2 GRID-1 WALL ELEVATION - WEST
SCALE: 1:200

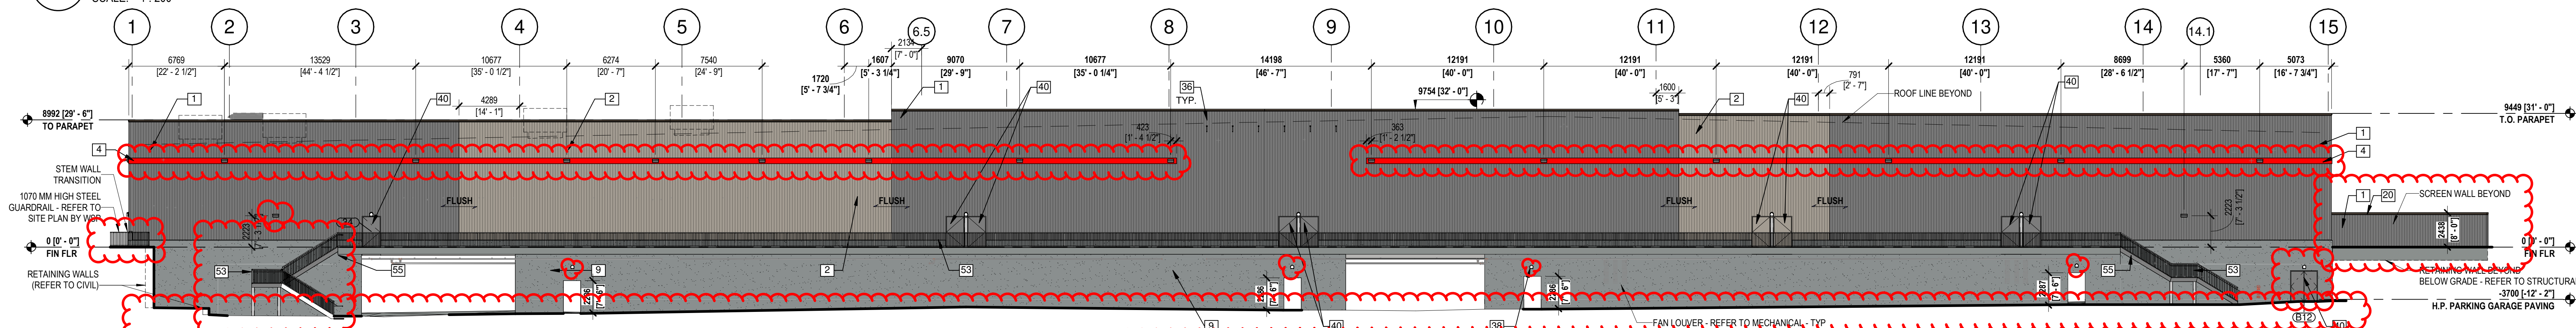

3 GRID-L WALL ELEVATION - SOUTH
SCALE: 1:200

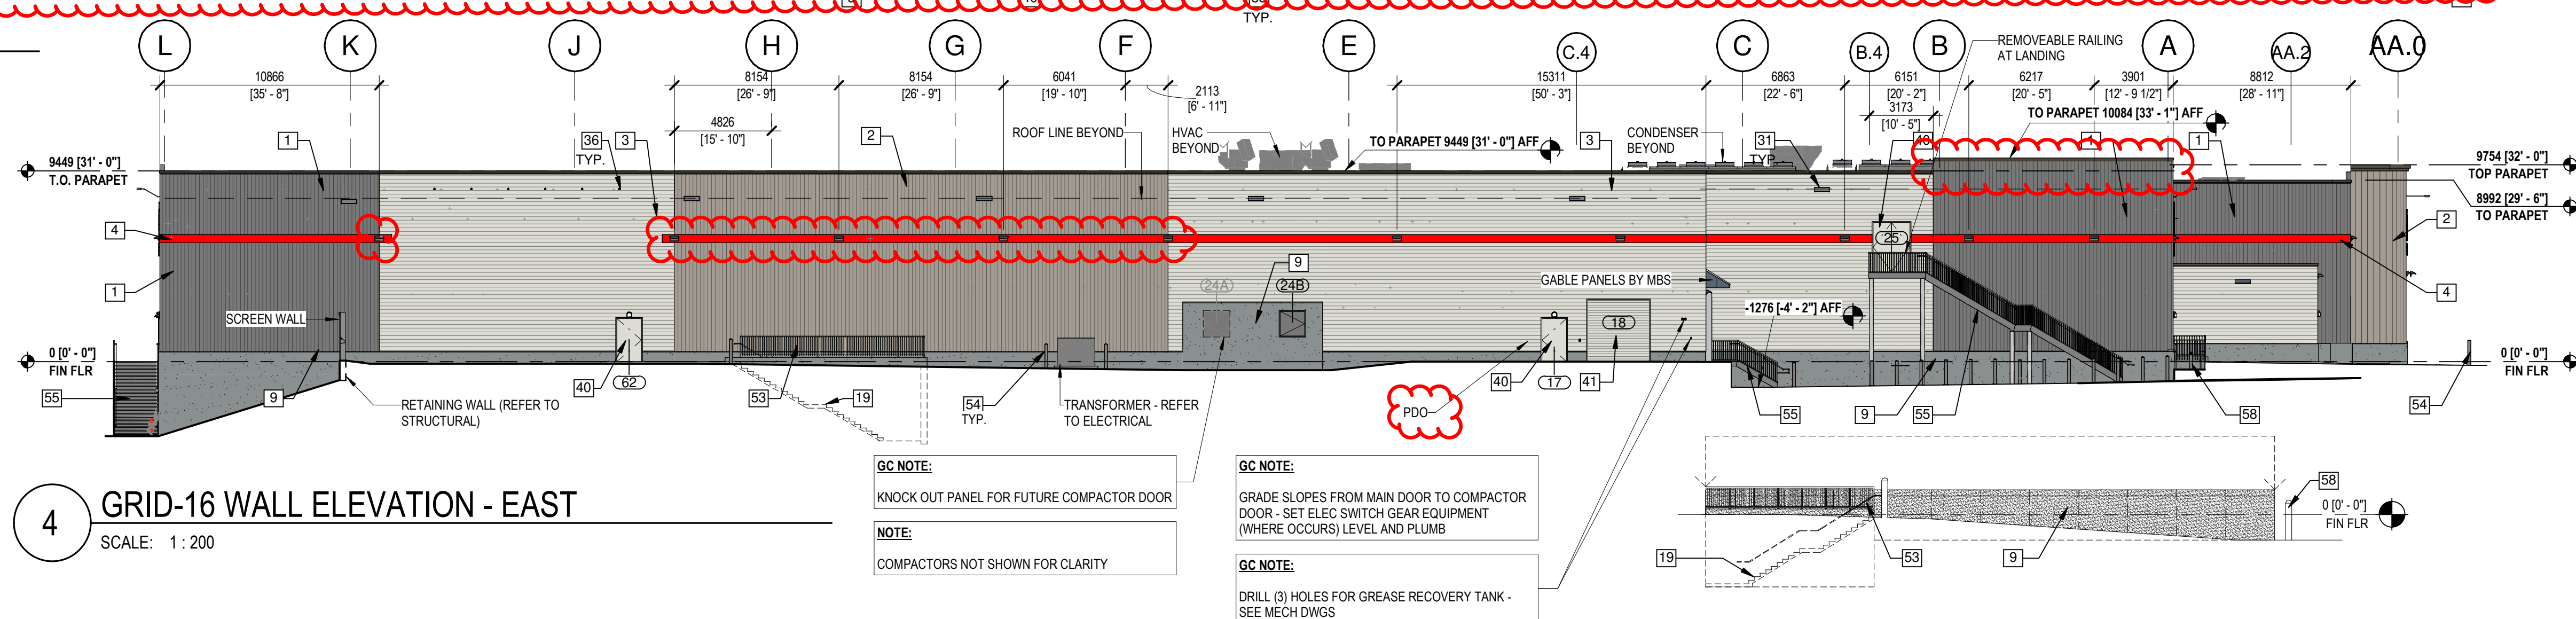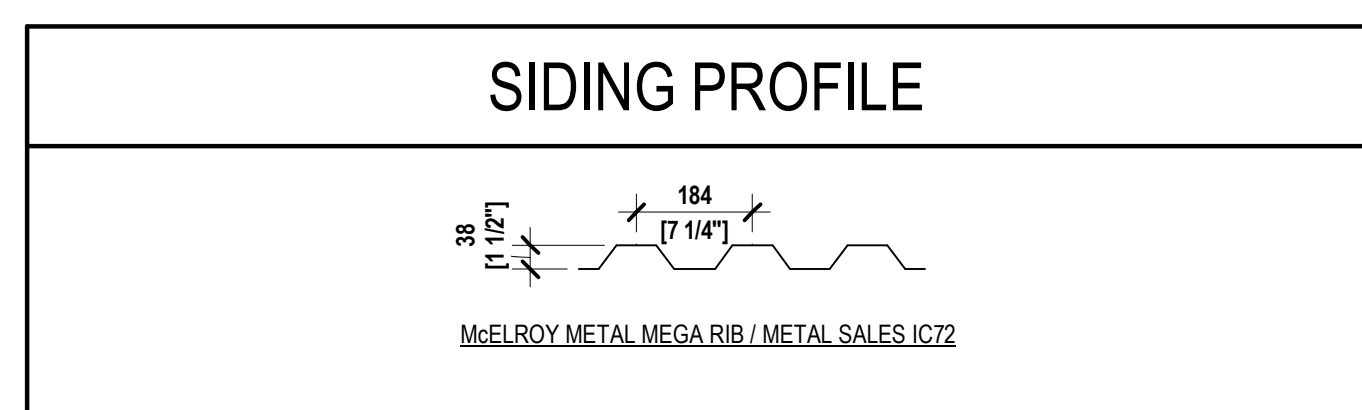

4 GRID-16 WALL ELEVATION - EAST
SCALE: 1:200

EXTERIOR FINISH SCHEDULE					
#	ITEM	MATERIAL	FINISH	COLOR	MFR. NOTES
1	METAL PANELS - IC72 (VERT.)	METAL	PRE-FINISHED	MISTIQUE PLUS	1
2	METAL PANELS - IC72 (VERT.)	METAL	PRE-FINISHED	METALLIC CHAMPAGNE	1
3	METAL PANELS - IC72 (HORIZ.)	METAL	PRE-FINISHED	SANDSTONE	1
4	ACCENT BAND	METAL	PRE-FINISHED	SAFETY RED	1
9	CONCRETE CAST-IN-PLACE	ARCHITECTURAL FINISH	WATER REPELLENT	NATURAL	
10	CONCRETE PRECAST	ARCHITECTURAL FINISH	WATER REPELLENT		
14	WALL CAP		WATER REPELLENT		
20	COPING 1x4	SHEET METAL	PRE-FINISHED		1
21	COPING 1x6	SHEET METAL	PRE-FINISHED		1
22	CORNER A	SHEET METAL	PRE-FINISHED		1
25	STANDING SEAM VSR	METAL	PRE-FINISHED	COOL TORY WHITE	1 - CANOPY & RAMP ROOF
26	STANDING SEAM VSR	METAL	PRE-FINISHED	GALVALUME	1 - WAREHOUSE ROOF - SEE ROOF PLAN
27	STANDING SEAM VSR	METAL	PRE-FINISHED	MEDIUM BRONZE	1 - RECEIVING WINING
30	ACCENT TRIM	SHEET METAL	PRE-FINISHED		
31	SCUPPER	SHEET METAL	PAINT BY GC		
33	JOINT COVER	SHEET METAL	PRE-FINISHED		
34	FLASHING	SHEET METAL	PRE-FINISHED		
35	SOFFIT PANELS	SHEET METAL	PRE-FINISHED		
36	SIGN LIGHTING FIXTURE	METAL	PRE-FINISHED		
37	WALL PACK FIXTURE	METAL	PRE-FINISHED		
38	EMERGENCY LIGHT FIXTURE	METAL	PRE-FINISHED		
40	DOOR AND FRAME	STEEL	PAINT BY GC		
41	ROLLING SERVICE DOOR	STEEL	PRE-FINISHED		
42	GLAZED SECTIONAL DOOR	ALUMINUM	PRE-FINISHED		
43	AUTO-SLIDING DOOR	ALUMINUM	PRE-FINISHED		
44	TRANSOM FRAMING	ALUMINUM	PRE-FINISHED		
45	GLAZING	INSULATED GLASS	PRE-FINISHED		
46	STOREFRONT FRAMING	ALUMINUM	PRE-FINISHED		
47	LOUVER	STEEL	PRE-FINISHED		
51	ACCENT CHANNEL	STEEL	PAINT BY GC		
52	STRUCTURAL FRAMING	STEEL	PAINT BY GC		
53	HANDRAIL/GUARDRAIL	STEEL GALVANIZED	PAINT BY GC		
54	BOLLARD	STEEL PIPE CONCRETE FILL	PLASTIC SLEEVE	RED	2
55	METAL STAIR	STEEL GALVANIZED	PAINT BY GC		
57	COMPACTOR GATE	METAL PANELS	PRE-FINISHED		
58	BOLLARD 5-FEET TALL	STEEL PIPE CONC	PLASTIC SLEEVE	RED	2

ONTARIO ASSOCIATION
OF ARCHITECTS
K.A.A. CATALINA ROCHA
LICENCE 7266

COSTCO WHOLESALE

COSTCO WHOLESALE CORPORATION

999 LAKE DRIVE
ISSAQUAH, WA 98027
T: 425.313.8100
www.costco.com

WM

6220 Highway 7, Suite #300
Vaughan, Ontario, Canada L4H 0R1
P 905.760.1221

COSTCO OAKVILLE

3515 Wycroft Road
Oakville, Ontario, L6L 0B6

1
2
3
4
5
6
7
8

#	DATE	DESCRIPTION
1	02/07/24	SUBMITTED FOR SITE PLAN APPROVAL
2	06/12/24	SUBMITTED FOR SITE PLAN APPROVAL
3	05/15/25	ISSUED FOR 25% CD COORDINATION
4	05/21/25	SUBMITTED FOR SITE PLAN APPLICATION
5	06/25/25	ISSUED FOR 50% CD COORDINATION
6	07/22/25	ISSUED FOR 75% CD COORDINATION
7	08/05/25	SUBMITTED FOR SITE PLAN APPLICATION
8	10/09/25	SUBMITTED FOR SITE PLAN APPLICATION

TOR23-0014-01
PM: S. BAKHOS
DRAWN BY: A.S
10/9/2025 9:56:07 AM
EXTERIOR ELEVATIONS,
ENCLOSED CANOPY

A301