




1 Residential Court Yard Layout Plan

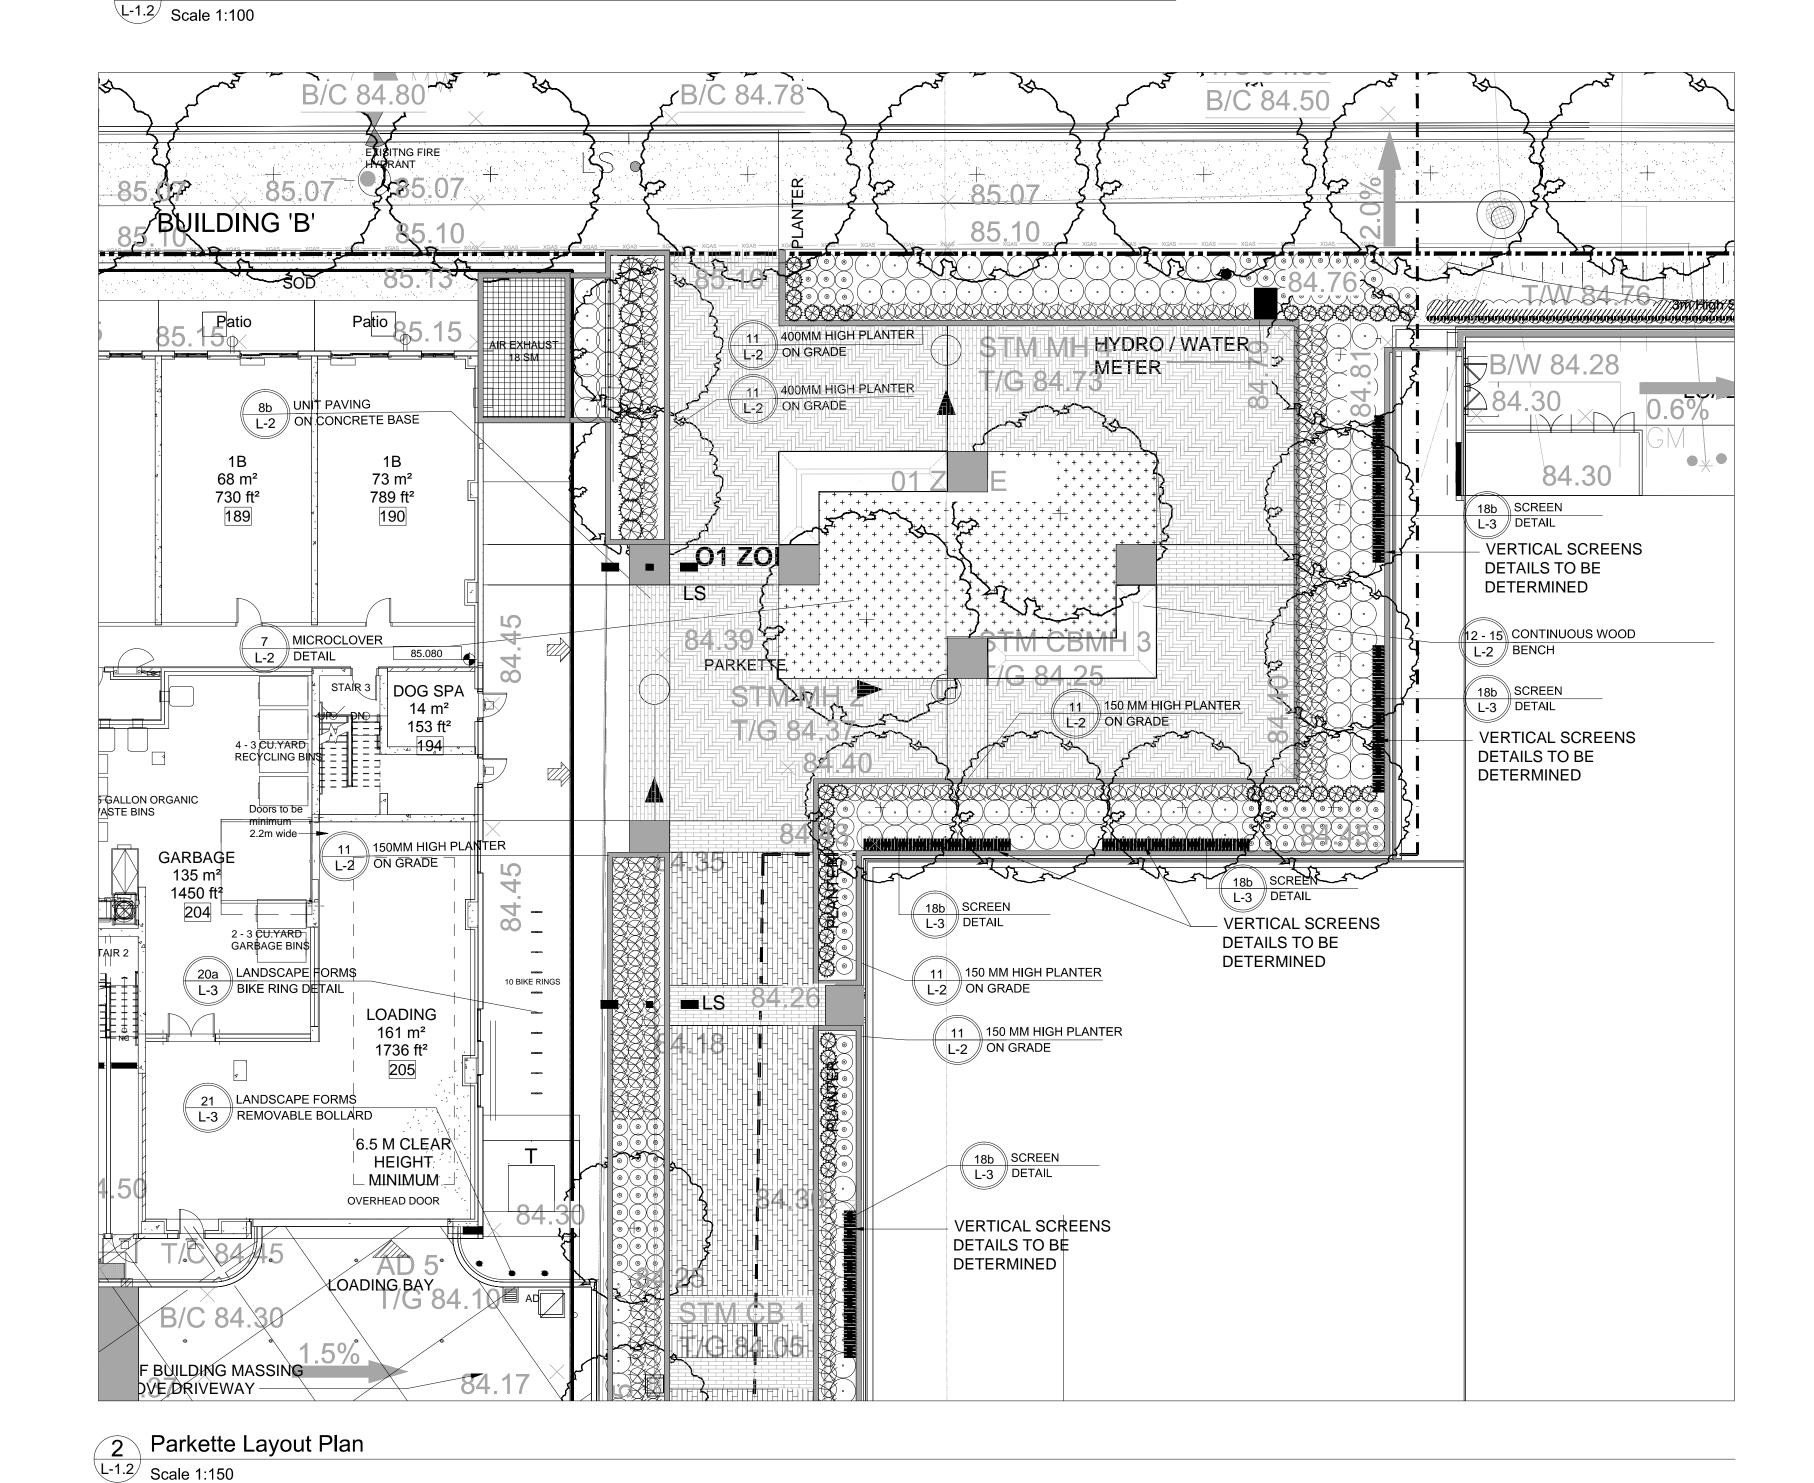


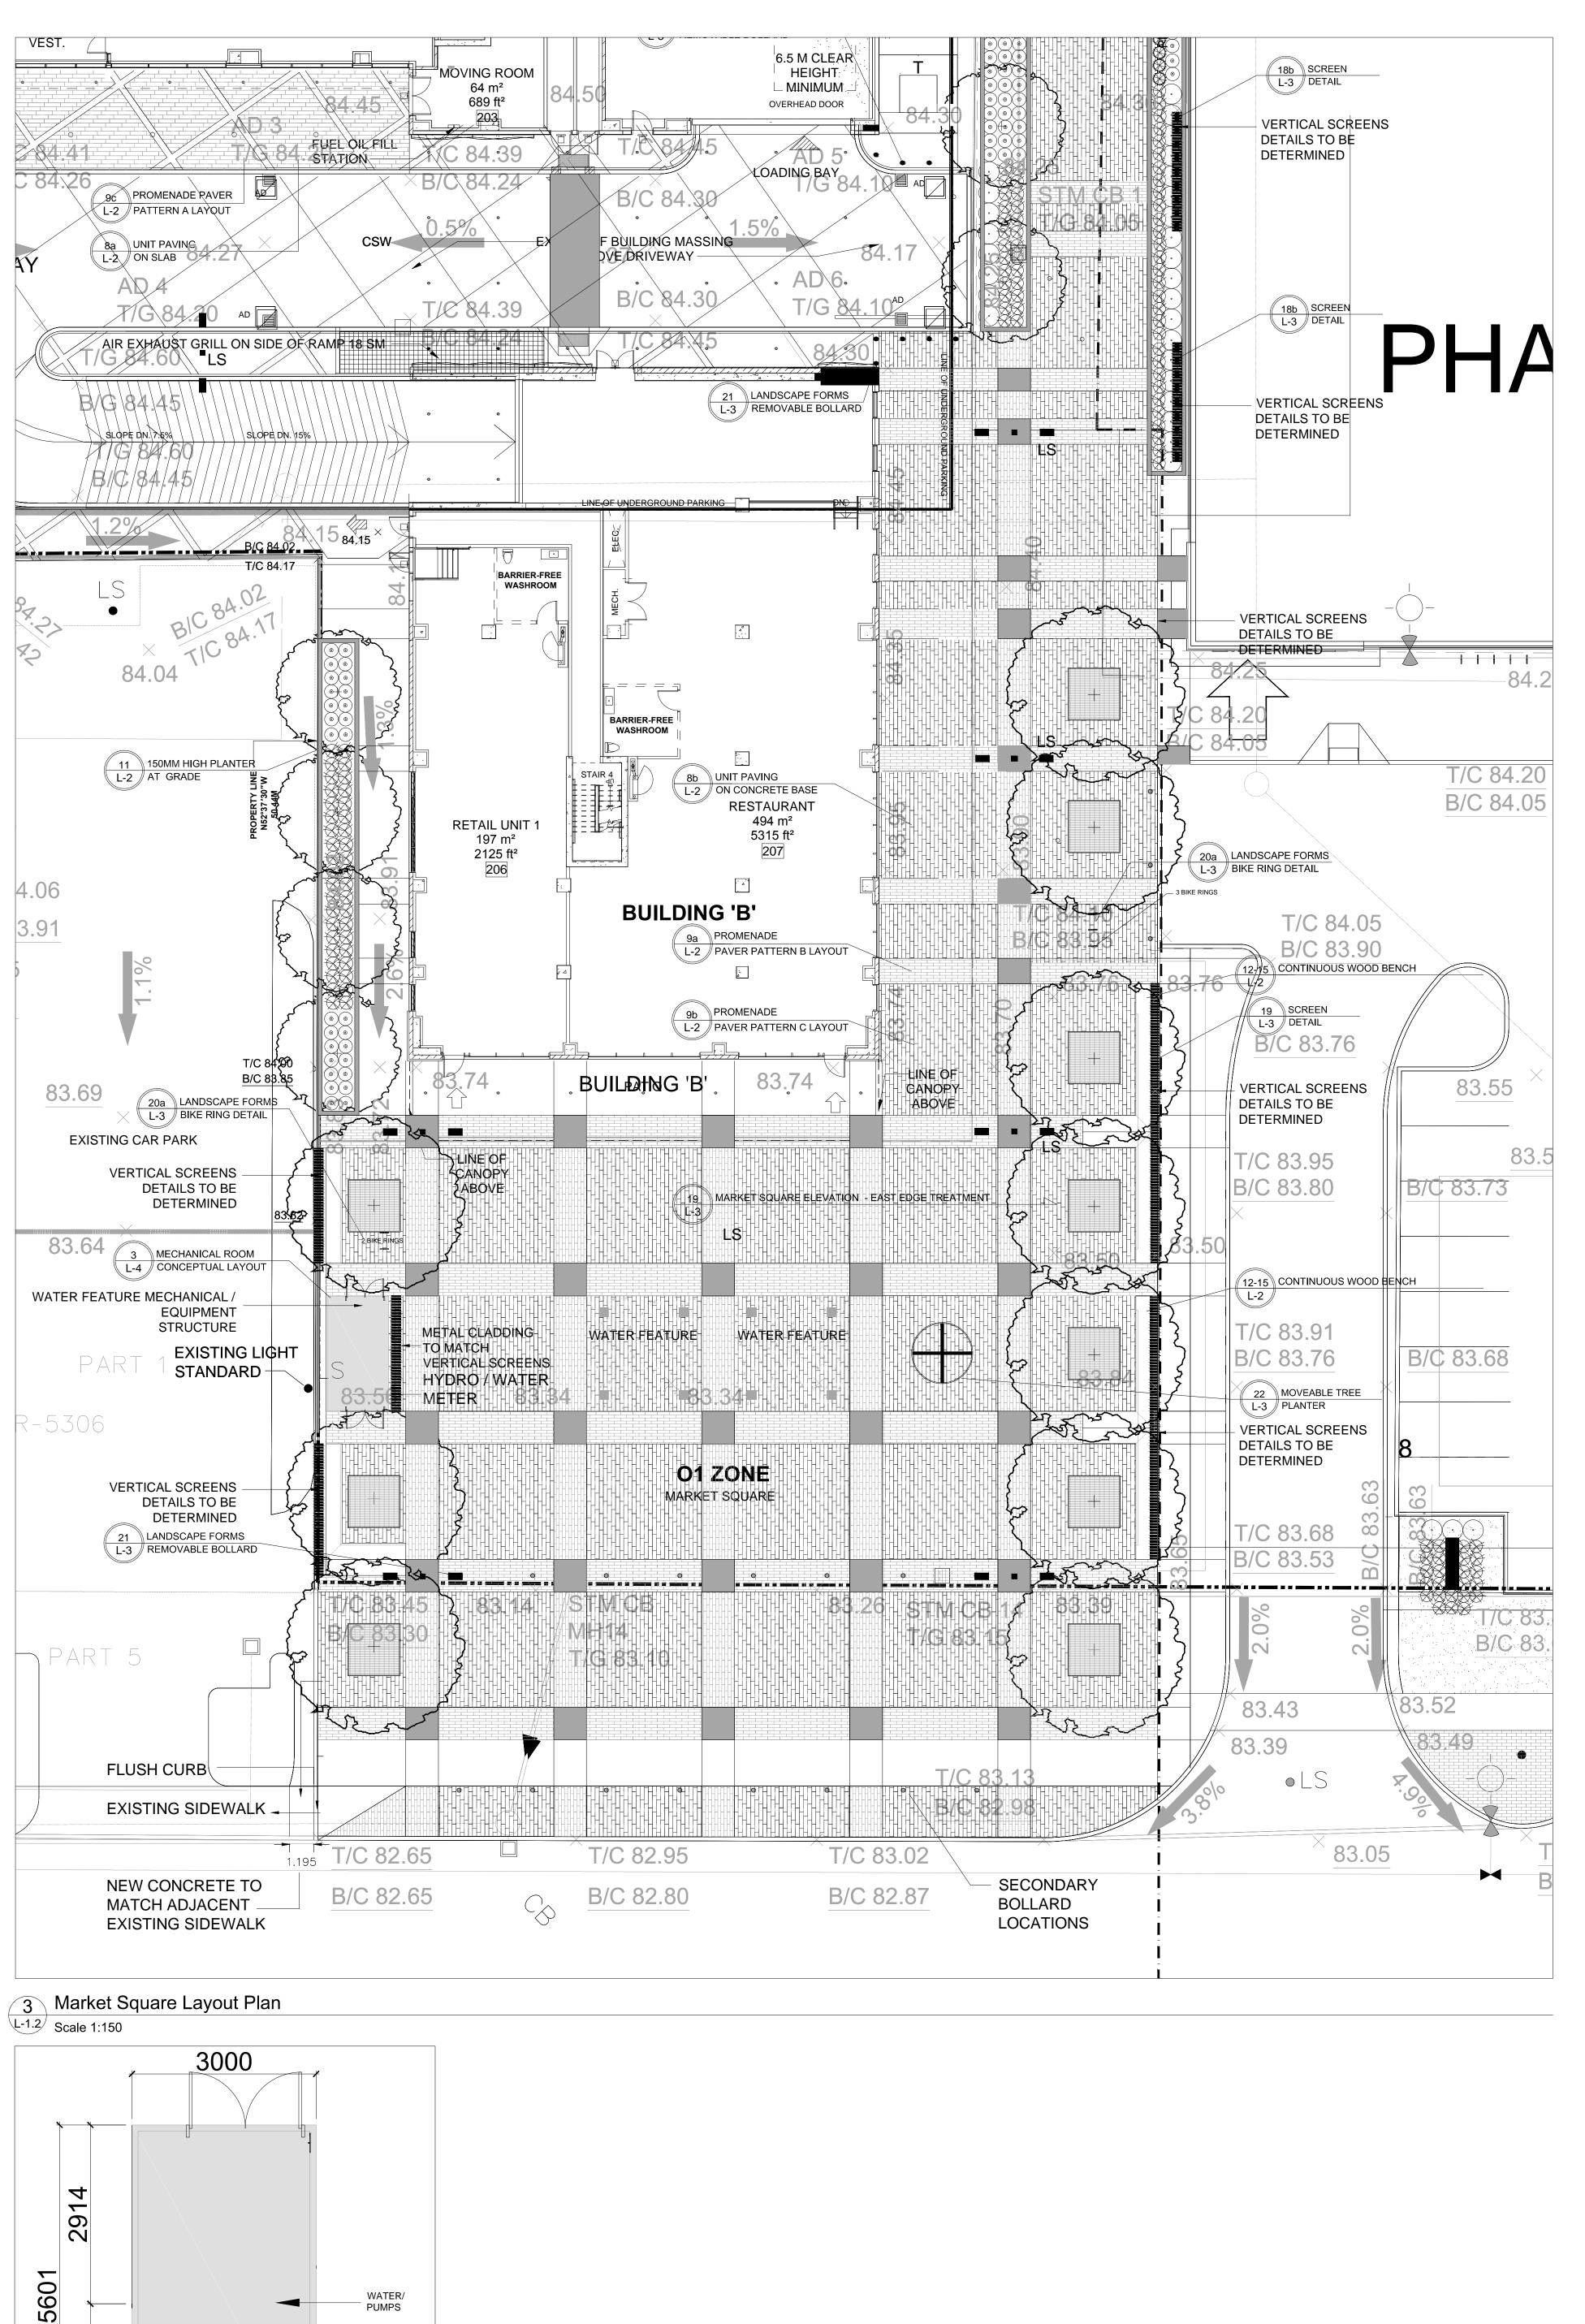

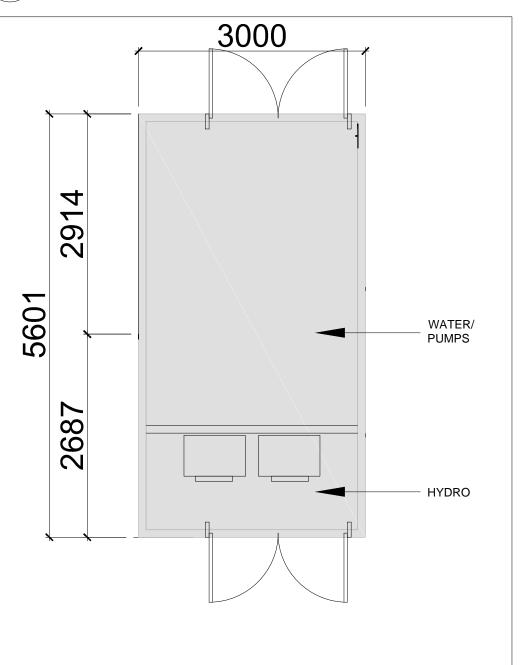


Market Square Layout Plan

L-1.2 Scale 1:150

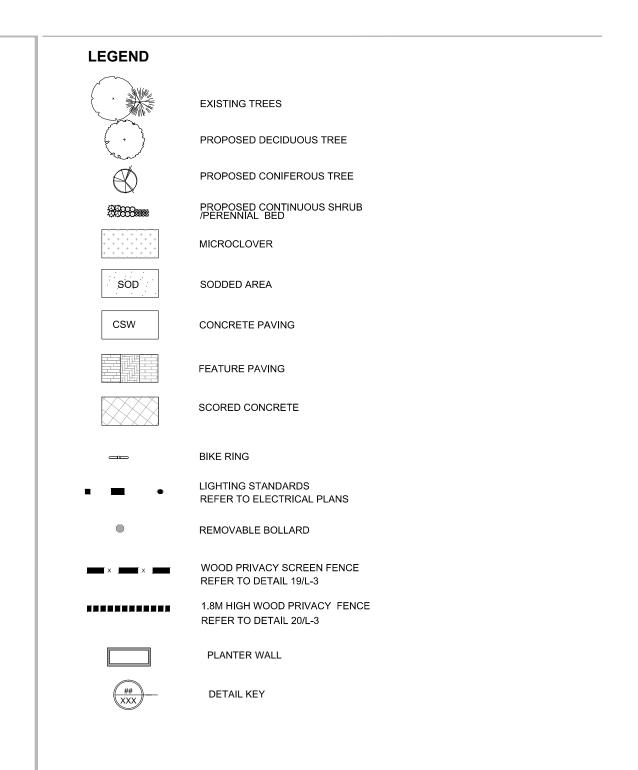

General Notes

- 1. Do not scale the drawings. All dimensions are in millimetres unless noted otherwise. 2. This drawing is to be read in conjunction with the site plan and architectural drawings
- prepared by the Architect, and engineering drawings prepared by the Civil, Mechanical, Electrical Engineers. 3. The tree inventory includes assessment of all on site trees. The trees have been
- assessed based on species, size and condition. 4. The contractor is to have required Municipality Tree Removal Permits in hand prior to
- the removal of any trees. 5. The contractor shall check and verify all existing and proposed grading and conditions $\mathfrak c$
- the project and immediately report any discrepancies to the consultant before proceedi with any removals.
- 6. The contractor is to be aware of all existing and proposed services and utilities. The
- contractor is responsible for having all underground services and utility lines staked by each agency having jurisdiction prior to commencing work.
- 7. This drawing is to be used for development approval only.
- 8. Do not leave any holes open overnight.
- 9. Keep area outside construction zone clean and useable by others at all times. Contractor shall throughly clean areas surrounding the construction zone at the end of
- 10. Contractor to make good any and all damages outside of the development area that ma occur as a result of tree removals at no extra cost.
- 11. This drawing is Copyright MHBC, 2018.

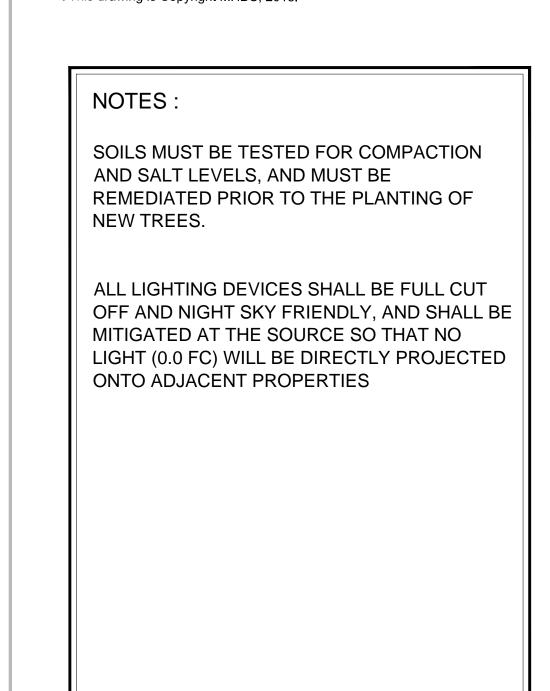

Revision No.	Date	Issued / Revision	Ву
1	AUGUST 04, 2017	ISSUED FOR SPA	LK
2	NOVEMBER 07, 2017	ISSUED FOR REVIEW	LK
3	JANUARY 22, 2018	ISSUED FOR SPA	LK
4	FEBRUARY 09, 2018	PROGRESS SET	LK
5	APRIL 27, 2018	ISSUED FOR SPA	LK
6	OCTOBER 03, 2018	ISSUED FOR SPA	GC
7	OCTOBER 09, 2018	FOR BUDGET UPDATE	GC
8	JANUARY 31, 2019	ISSUED FOR SPA	GC






All drawings and specifications are instruments of service and will remain the property of MHBC Planning and must be returned at the completion of the work. This drawing shall not be used for construction purposes unless the drawings are marked 'Issued for Construction' and the professional seal

Other is signed and dated by the landscape architect.

WEST BRONTE DEVELOPMENT 2441 LAKESHORE ROAD WEST

OAKVILLE, ONTARIO

L-1.2 AMENITY SPACE LAYOUT PLAN

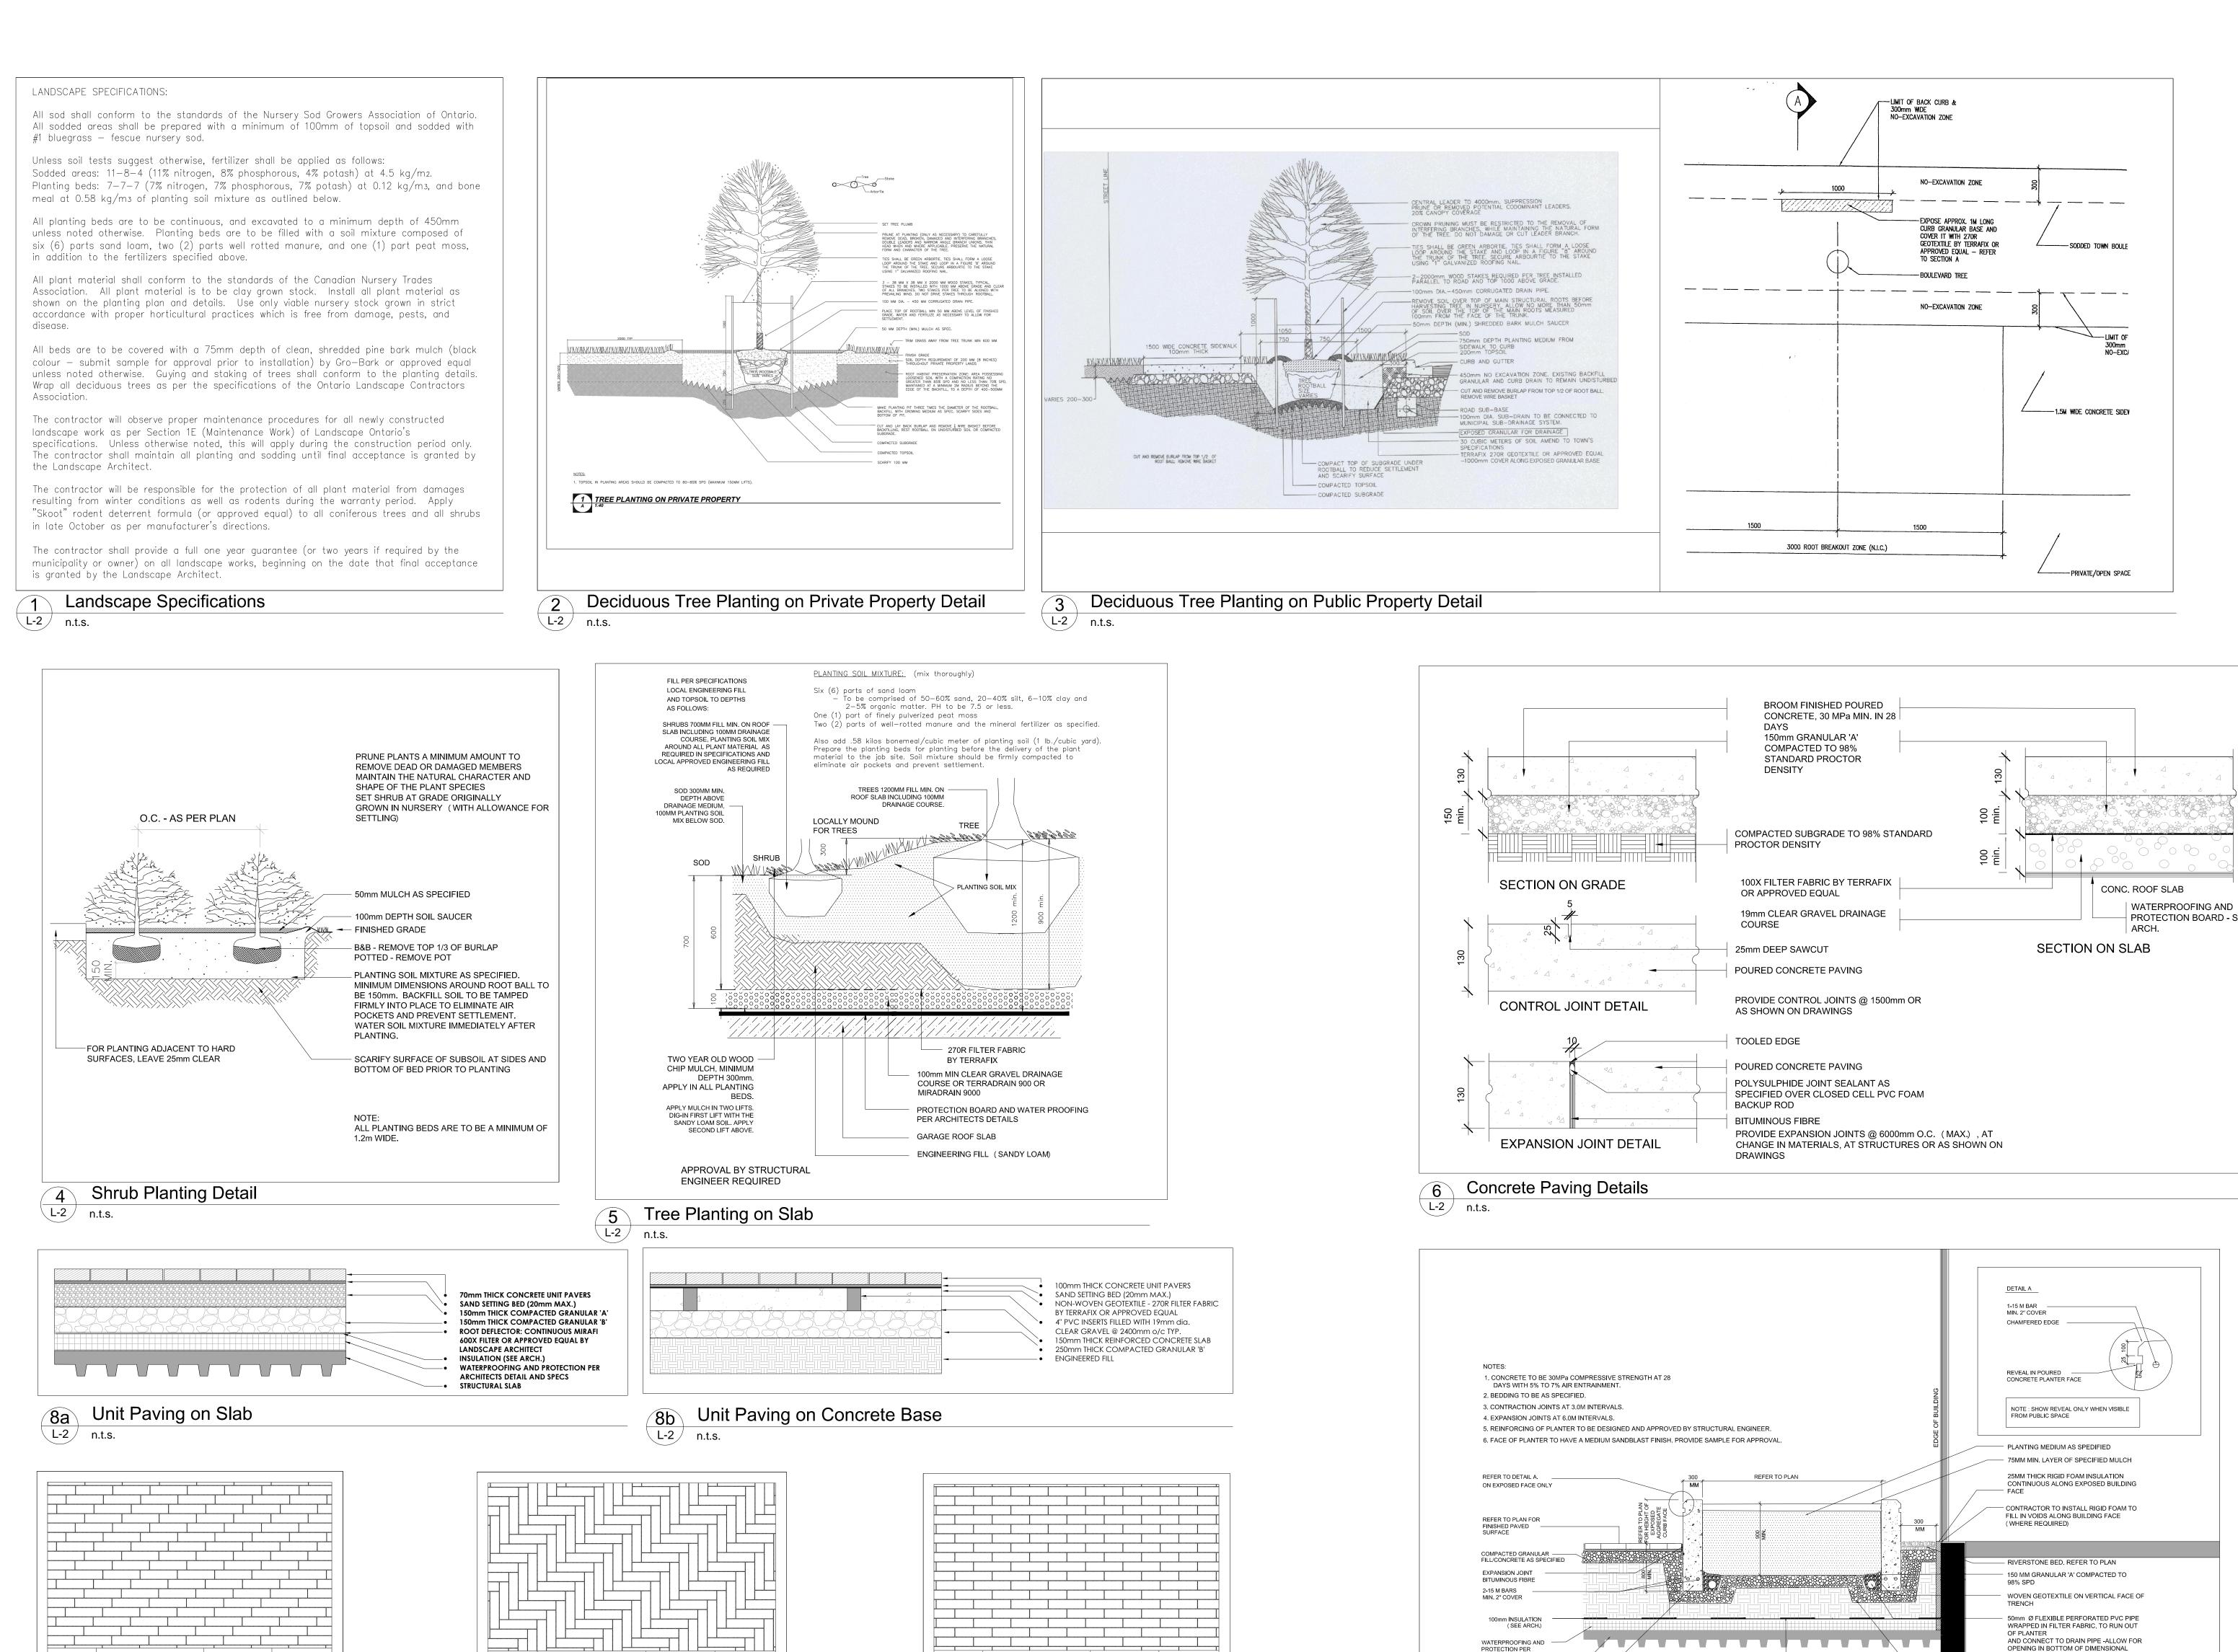

UNILOCK PROMENADE PAVER

AX16 SHAPE

L-2 n.t.s.

PAVER COLOUR AND SIZE TO BE DETERMINED

9c Promenade Paver


LAYING PATTERN

REVISED: MAR. 19, 2013

PROMENADE PATTERNS.DWG

PATTERN A HALF UNIT OFFSET

(Pattern A)

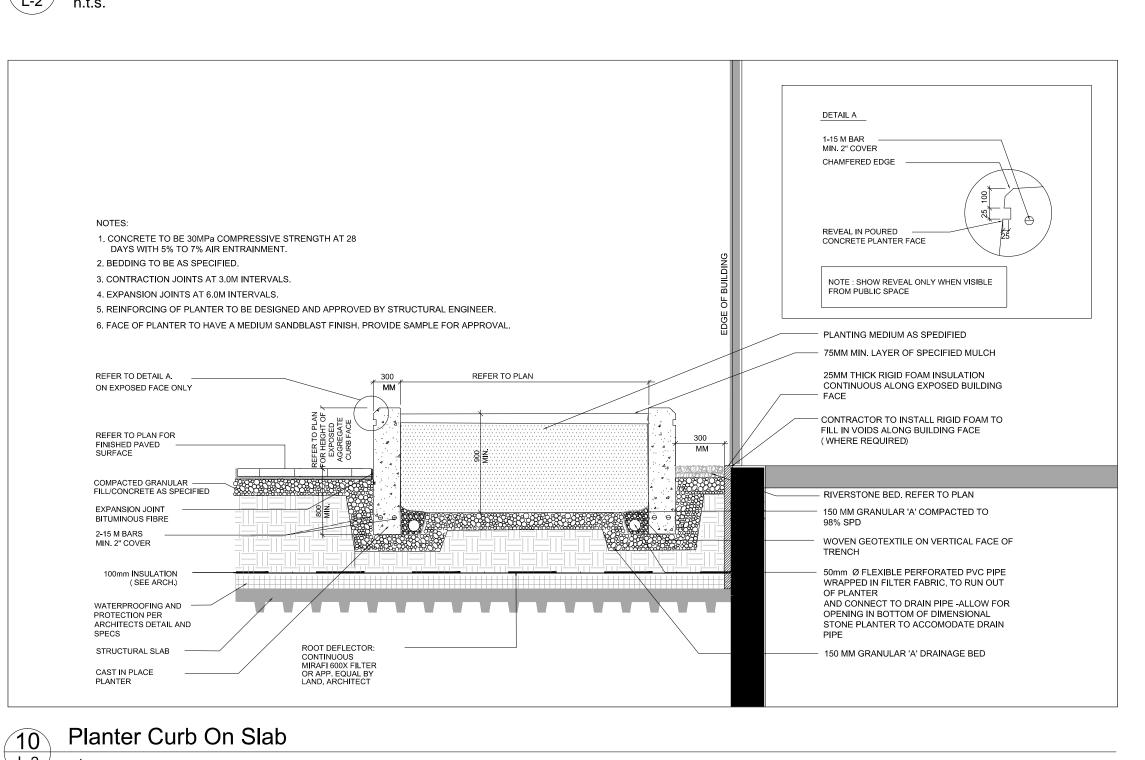


STREETLIFE BV ... Herengracht 36. 2312 LD . Leiden. The Netherlands; tel. +31 71 333 333; fax +31 71 333 3349; www.streetlife.nl ... Chamber of Commerce: 28 073 827. Tax No. Nt. 806077049801.

| STREETLIFE BV | Herengracht 36, 12312 LD, Leiden | The Netherlands | tel. +31 71 333 333 33, | fax +31 71 333 3349 | www.streetlife.nl | Chamber of Commerce 28 073 827 | Tax No. NI. 806077049801

Continuous Wood Seating

L-2 n.t.s.

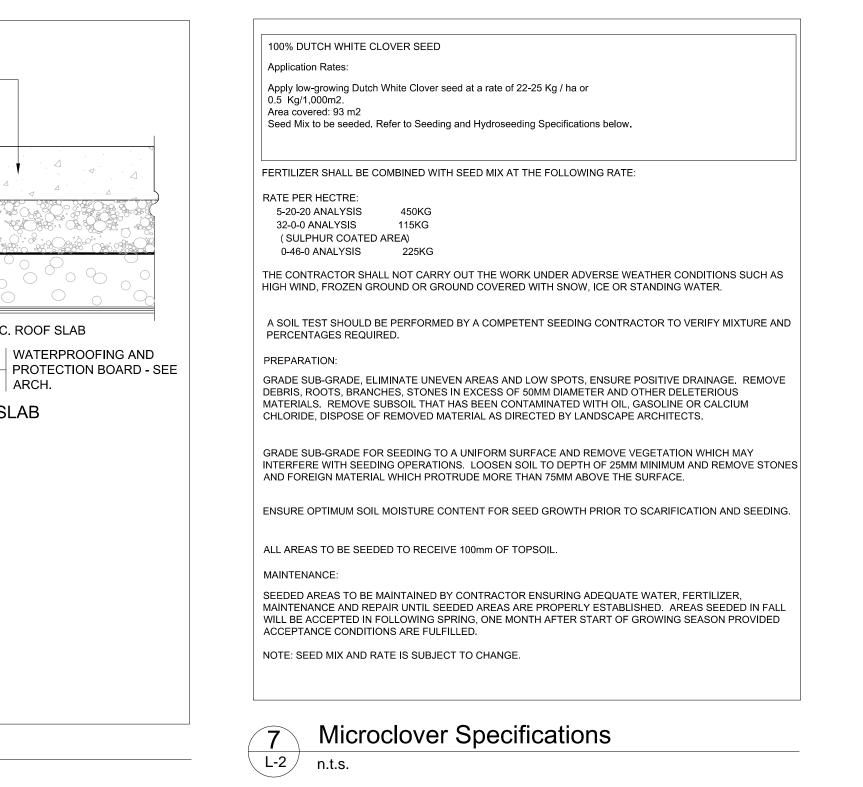

STREETLIFE BV. Herengracht 36, 2312 LD, Leiden. The Netherlands, Itel. +31 71 333 33 33; fax +31 71 333 3349; www.streetlife.nl.

Chamber of Commerce: 28 073 827

Tax No. Nt. 906077049801

General Notes

1. Do not scale the drawings. All dimensions are in millimetres unless noted otherwise.

2. This drawing is to be read in conjunction with the site plan and architectural drawings

4. The contractor is to have required Municipality Tree Removal Permits in hand prior to

5. The contractor shall check and verify all existing and proposed grading and conditions the project and immediately report any discrepancies to the consultant before proceed

6. The contractor is to be aware of all existing and proposed services and utilities. The

9. Keep area outside construction zone clean and useable by others at all times.

each agency having jurisdiction prior to commencing work.

7. This drawing is to be used for development approval only.

occur as a result of tree removals at no extra cost.

8. Do not leave any holes open overnight.

11. This drawing is Copyright MHBC, 2018.

contractor is responsible for having all underground services and utility lines staked by

Contractor shall throughly clean areas surrounding the construction zone at the end of

10. Contractor to make good any and all damages outside of the development area that m

3. The tree inventory includes assessment of all on site trees. The trees have been


assessed based on species, size and condition.

the removal of any trees.

with any removals.

prepared by the Architect, and engineering drawings prepared by the Civil, Mechanica



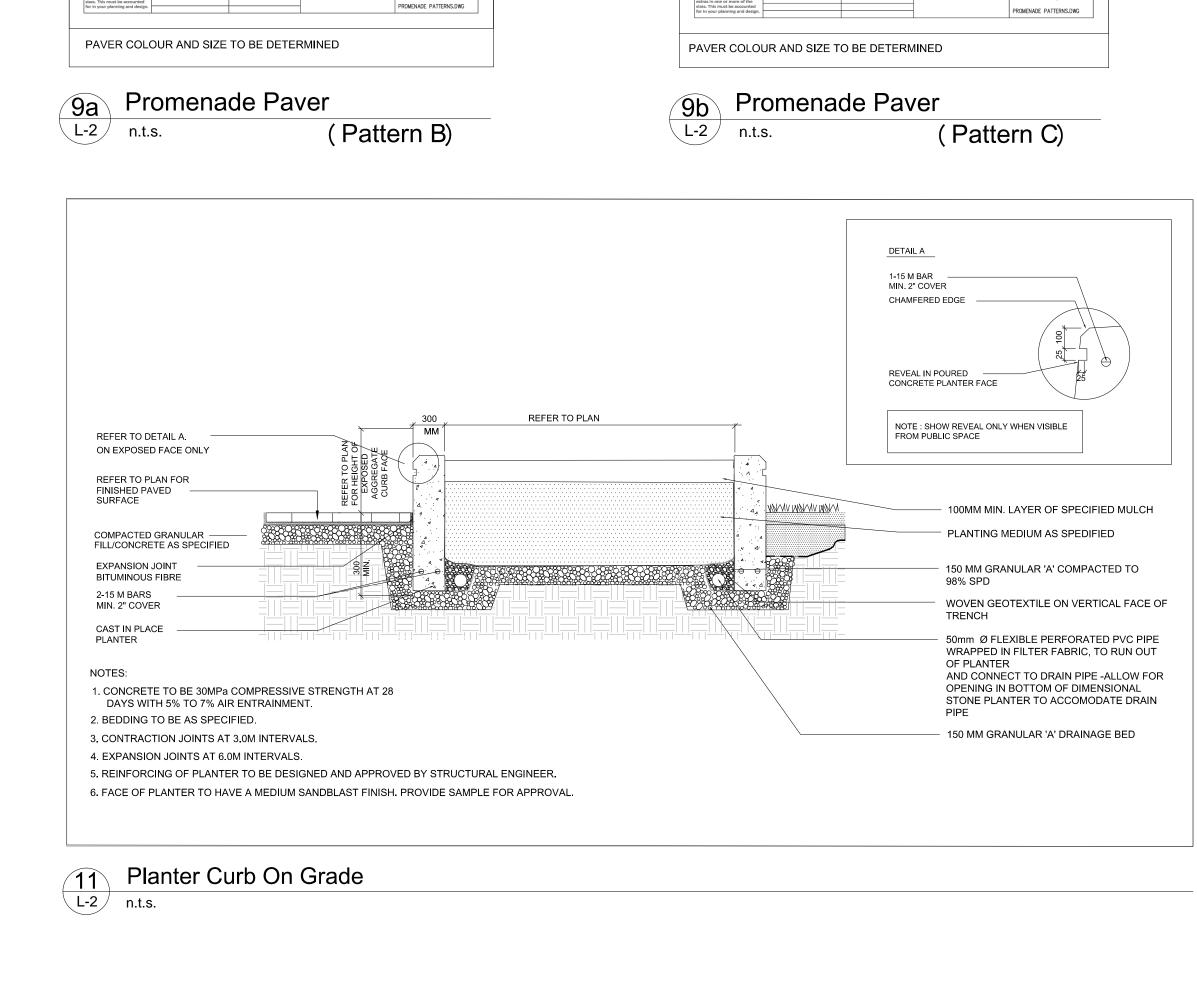

UNILOCK PROMENADE PAVER

LAYING PATTERN


REVISED: MAR. 19, 2013

UNILOCK PROMENADE PAVER

LAYING PATTERN

PATTERN B QUARTER UNIT OFFSET

REVISED: MAR. 19, 2013

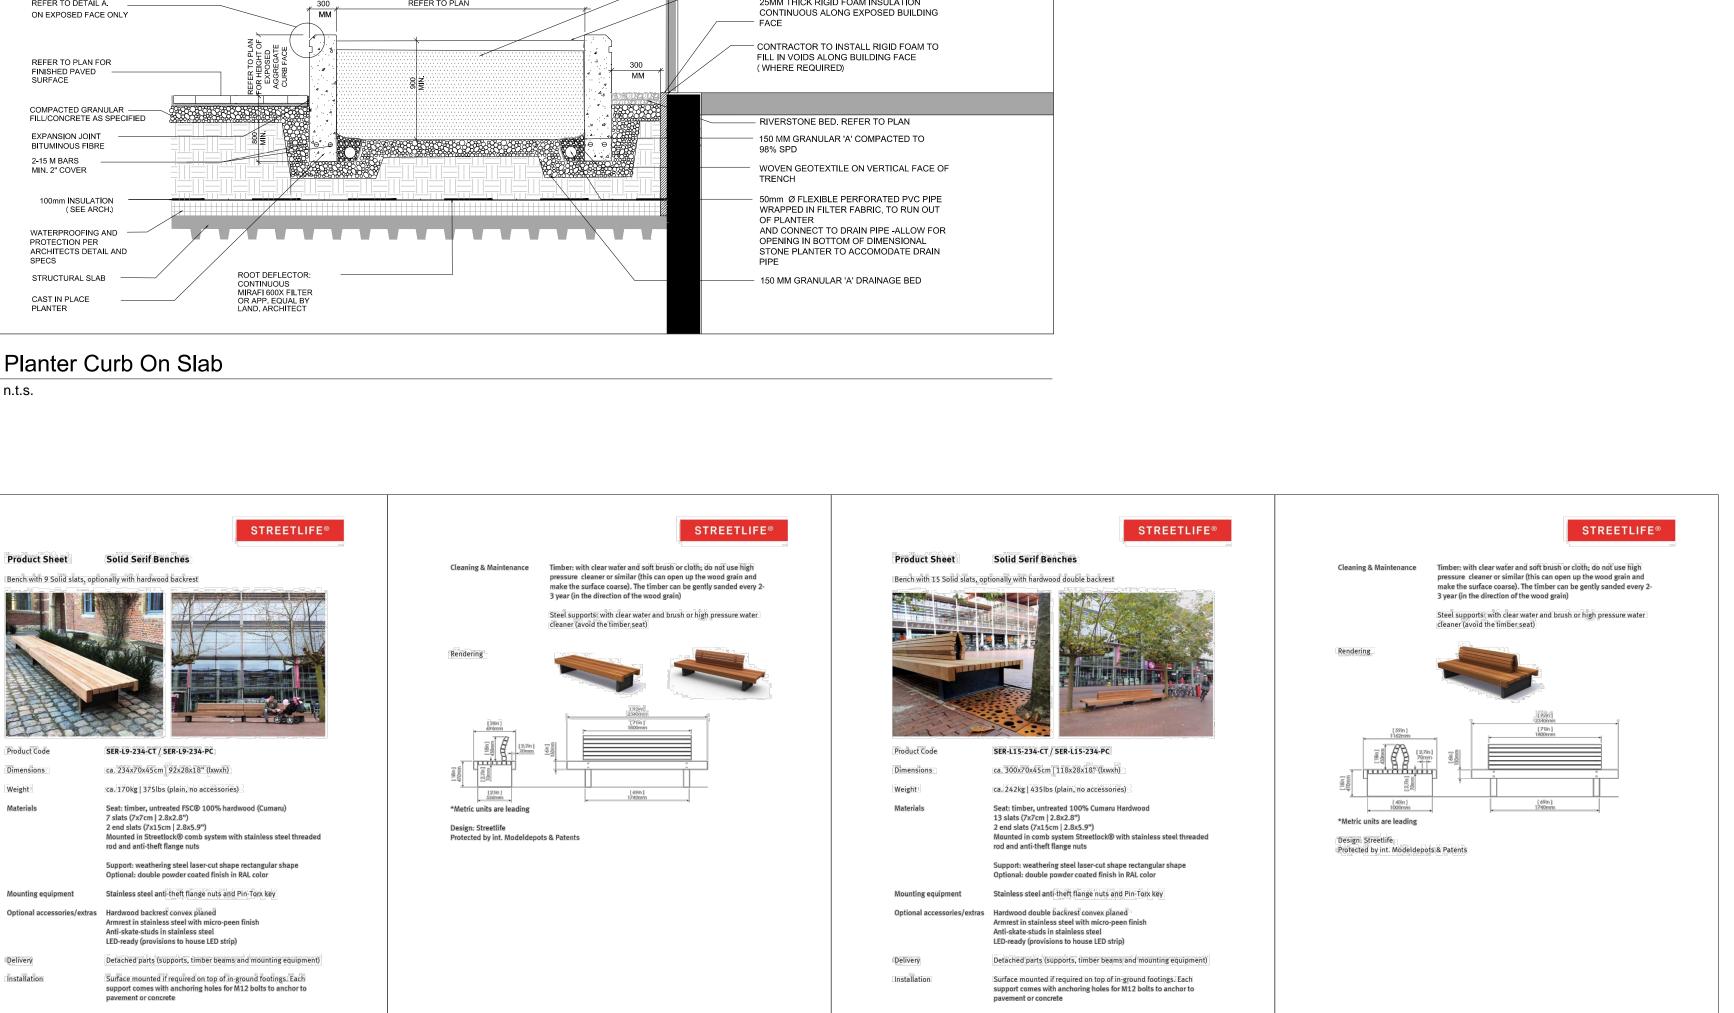

STREETLIFE BV. Herengracht 36. 2312 LD. Leiden. The Netherlands. tel. +31.71.333.33.33. fox +31.71.333.33.349 www.streetlife.nl Chamber of Commerce 28.073.827 Tax No. NL 806077049801

