


EAST ELEVATION RENDERING 1 1 : 150 A401

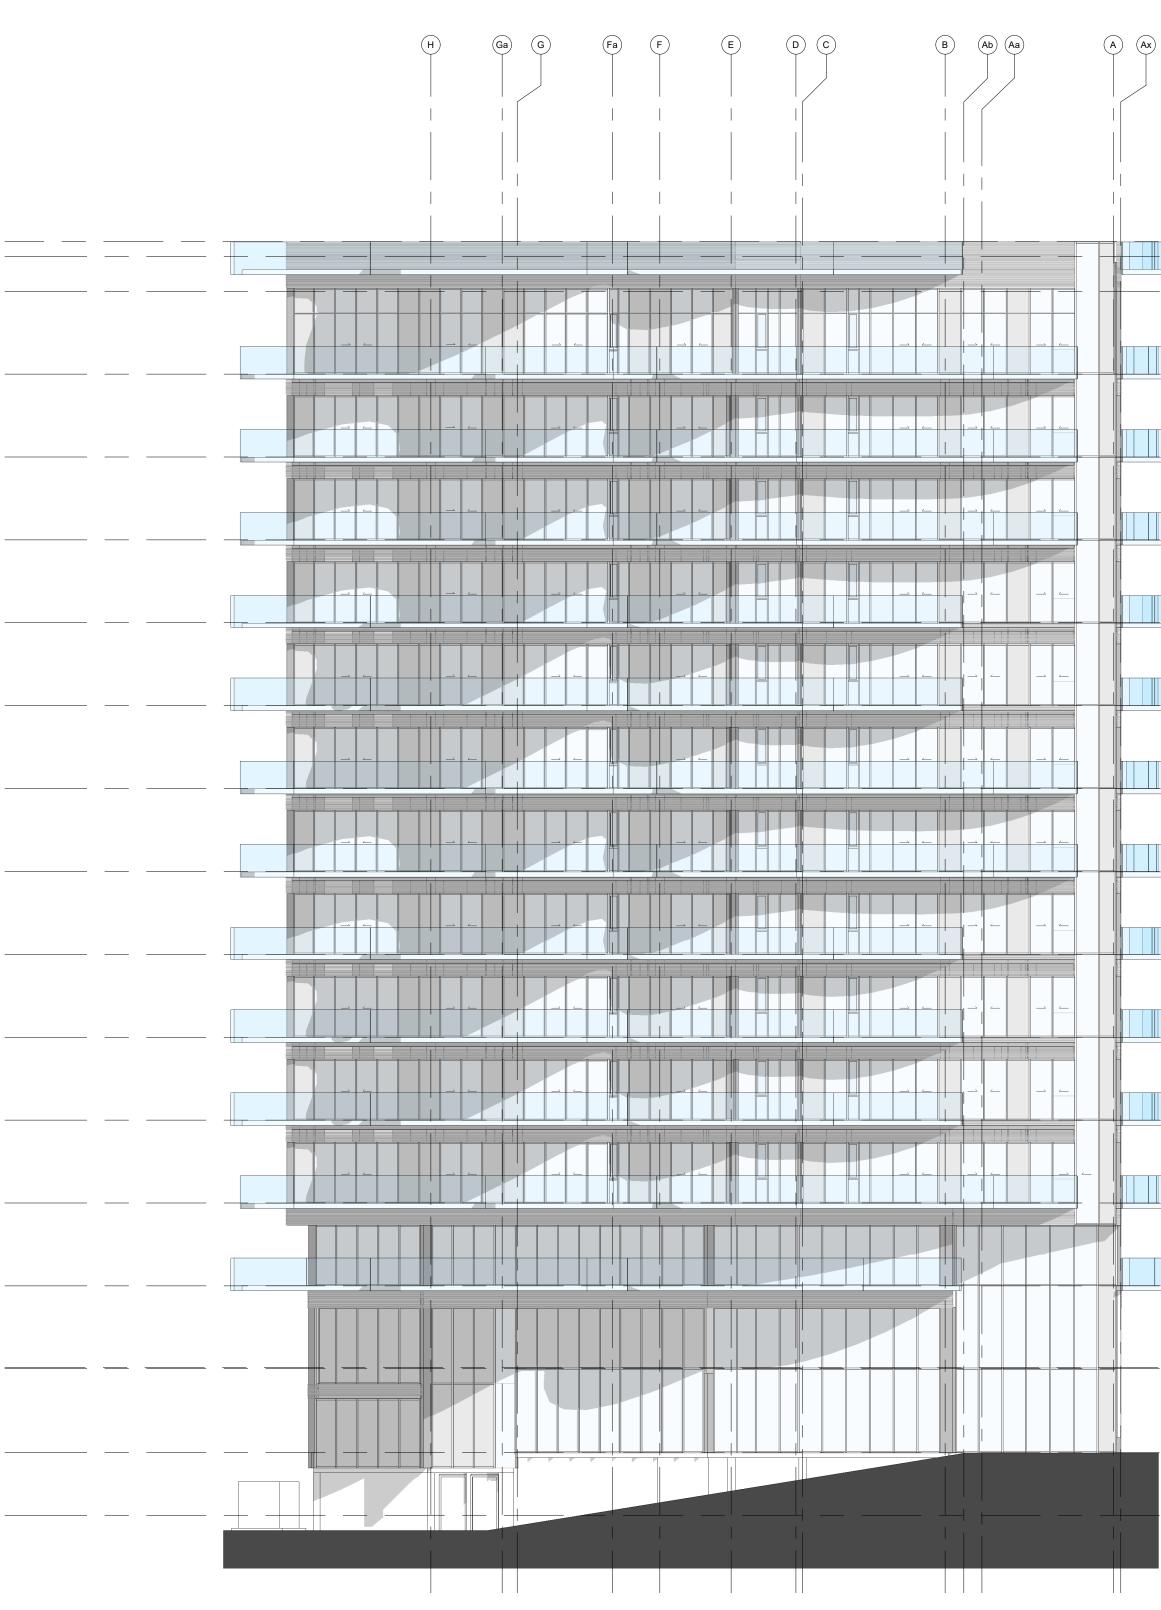

N	Parapet (146.240) 45040 mm
	Main Roof 145.640 44440 mm
 	Roof 2 (144.256) 43056 mm
4696	
	12th (140.944
	39744 mm
3312	
_	11th 137.632 36432 mm
3312	
Ř	10th (134.320)
	33120 mm
 3312	
	9th 131.008 29808 mm
2	23000 1111
3312	
	8th /127.696 \ 26496 mm
3312	
	7th (124.384)
	23184 mm
3312	
$\rightarrow$	6th 121.072 19872 mm
3312	
e l	5th 117.760
	16560 mm
 3312	
_	4th 114.448
3312	
8	3rd (111.136)
$\rightarrow$	<u> </u>
 3312	
	2nd /107.824
3312	
33	
$\rightarrow$	<u>Mezzanine (104.512</u> 3312 mm
3312	Established Grade (101.24)
	40 mm Ground 101.20
4	0 mm
3354	
 $\rightarrow$	P1 (97.881) -3354 mm
2500	
	P2 /95.381 -5854 mm

 EAST ELEVATION
 2

 1:150
 A401

	207.04/04				
	OCT 01/21 SEPT 02/21		ISSUED FOR OPA		
	JUNE 02/21				
<u>/1</u> No.	MAY 25/21 date		description		
		Revis	·		
AVA JANIKOWSKI ARCHITECT INC. <sup>2973</sup> Lakeshore Blvd. W. Toronto, Ontario, Canada M8V 1J5 Phone (416) 252-8858 Fax (416) 252-3954					
project 70 OLD MILL ROAD 70 OLD MILL ROAD, OAKVILLE, ON					
title		. NUM	J, OARVILL, ON		
EAST ELEVATION					
draw	nby M	l.Sh.	date SEPT 2021		
chec	ked by ,	4.J.	scale 1 : 150		
	ct no.		sheet no. A401		
rev no.					
This drawing, as an instrument of service, is the property of the architects and may not be reproduced without their permission and unless the reproduction carries their name. All design and other information shown on this drawing are for the use on the specified project only and shall not be used otherwise without written permission of the architects. dimensions and conditions shown on the drawing. Written dimensions shall have precedence over scaled dimensions. Contractors shall verify and be responsible for all dimensions and conditions on the job and the architects shall be informed of any variations from the drawings shall be submitted to the architects for approval before proceeding with fabrication.					