


NOTE: PLANTS TO BE SELECTED FROM THE NATIVE ONTARIO SPECIES OF OAKVILLE BOULEVARD PLANTING LIST

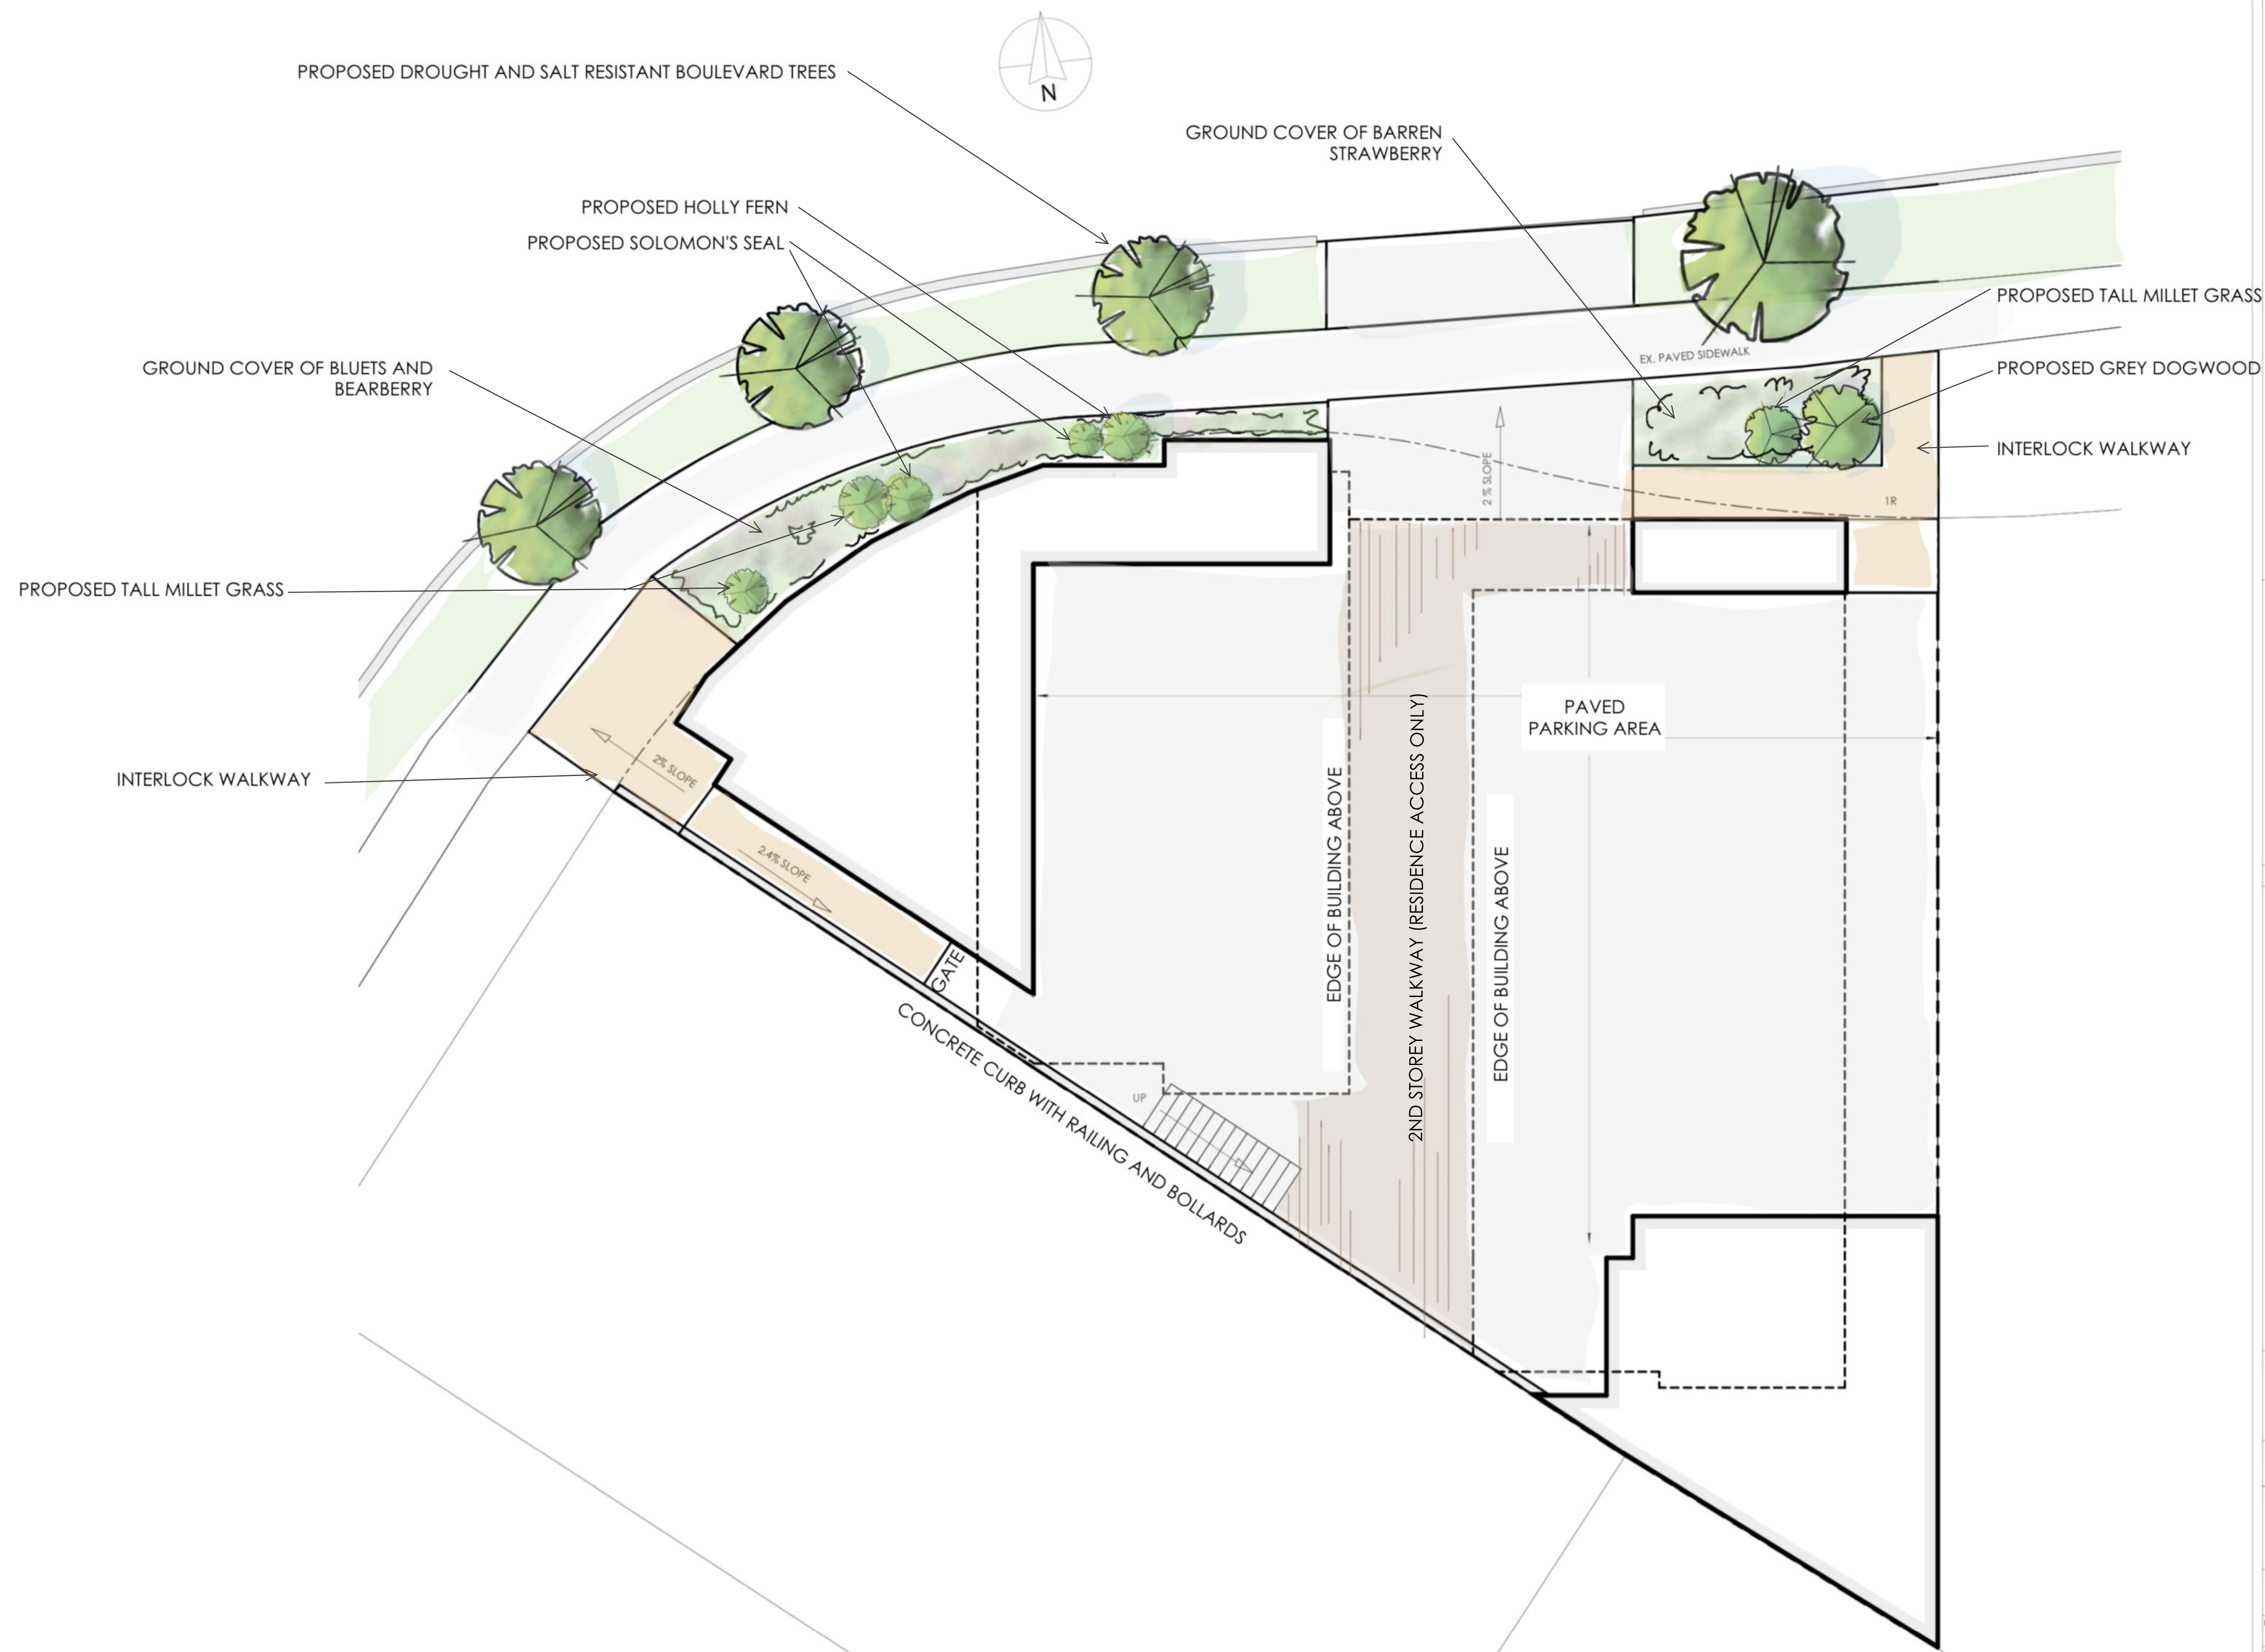

GENERAL NOTES

FEATURES OF CONSTRUCTION NOT FULLY SHOWN ARE TO BE THE SAME CHARACTER AS THOSE NOTED FOR SIMILAR CONDITIONS.

ALL DIMENSIONS AND INFORMATION SHOWN ON THESE DRAWINGS MUST BE CHECKED AND VERIFIED ON SITE PRIOR TO CONSTRUCTION AND FABRICATION OF ITS COMPONENTS. SHOULD EXISTING CONDITIONS OR SERVICES BE FOUND TO VARY FROM THOSE INDICATED ON THE ARCHITECTURAL DRAWINGS, THE DESIGN OFFICE MUST BE NOTIFIED IMMEDIATELY.

UNLESS SPECIFICALLY NOTED OTHERWISE ON THE DRAWINGS, NO PROVISION HAS BEEN MADE ON THE DRAWINGS FOR CONDITIONS OCCURRING DURING CONSTRUCTION. THE CONTRACTOR IS TO PROVIDE ALL NECESSARY BRACING AND SHORING REQUIRED FOR STRESS AND INSTABILITY OCCURRING FROM ANY CAUSE DURING CONSTRUCTION. THE CONTRACTOR SHALL ACCEPT RESPONSIBILITY FOR ALL SUCH MEASURES. IT SHALL ALSO BE THE RESPONSIBILITY OF THE CONTRACTOR TO PROVIDE ALL NECESSARY BRACING, SHORING, SHEET PILING OR OTHER TEMPORARY SUPPORTS TO SAFEGUARD ALL EXISTING OR ADJACENT STRUCTURES AFFECTED BY THIS WORK.

DO NOT SCALE DRAWINGS.

THE UNDERSIGNED HAS REVIEWED & TAKES RESPONSIBILITY FOR THIS DESIGN. HAS THE QUALIFICATIONS & MEETS THE REQUIREMENTS SET OUT IN THE ONTARIO BUILDING CODE TO BE A DESIGNER.

QUALIFICATION INFORMATION
REQUIRED UNLESS DESIGN IS EXEMPT UNDER 2.17.5.1 OF THE BUILDING CODE

Jonathan Sprawson 32490

NAME SIGNATURE BCIN
REGISTRATION INFORMATION

REQUIRED UNLESS DESIGN IS EXEMPT UNDER 2.17.4.1 OF THE BUILDING CODE.

DESIGN QUORUM INC. 35234

FIRM NAME BCIN

REV. NO.	DESCRIPTION	DATE	BY
2	SITE PLAN APPROVAL	JUL 14	DGI

DRAWING TITLE
LANDSCAPE PLAN

CLIENT
DESIGN QUORUM INC
PROJECT TITLE
74 STEWART STREET,
OAKVILLE ON,
L6K 1X5



STATUS
SITE PLAN APPROVAL
DRAWN BY
BIS
CHECKED BY
JDS
CLIENT
SCALE
AS SHOWN
DATE
10-Mar-21 14:42:27
DRAWING NO.
A-002
REV
2

DESIGN QUORUM INCORPORATED
447 KERR STREET
OAKVILLE ON L6K 3G2
T. 905.339.0223
info@dqi.ca www.dqi.ca