



PROPOSED DEVELOPMENT- SITE PLAN APPLICATION - EAST

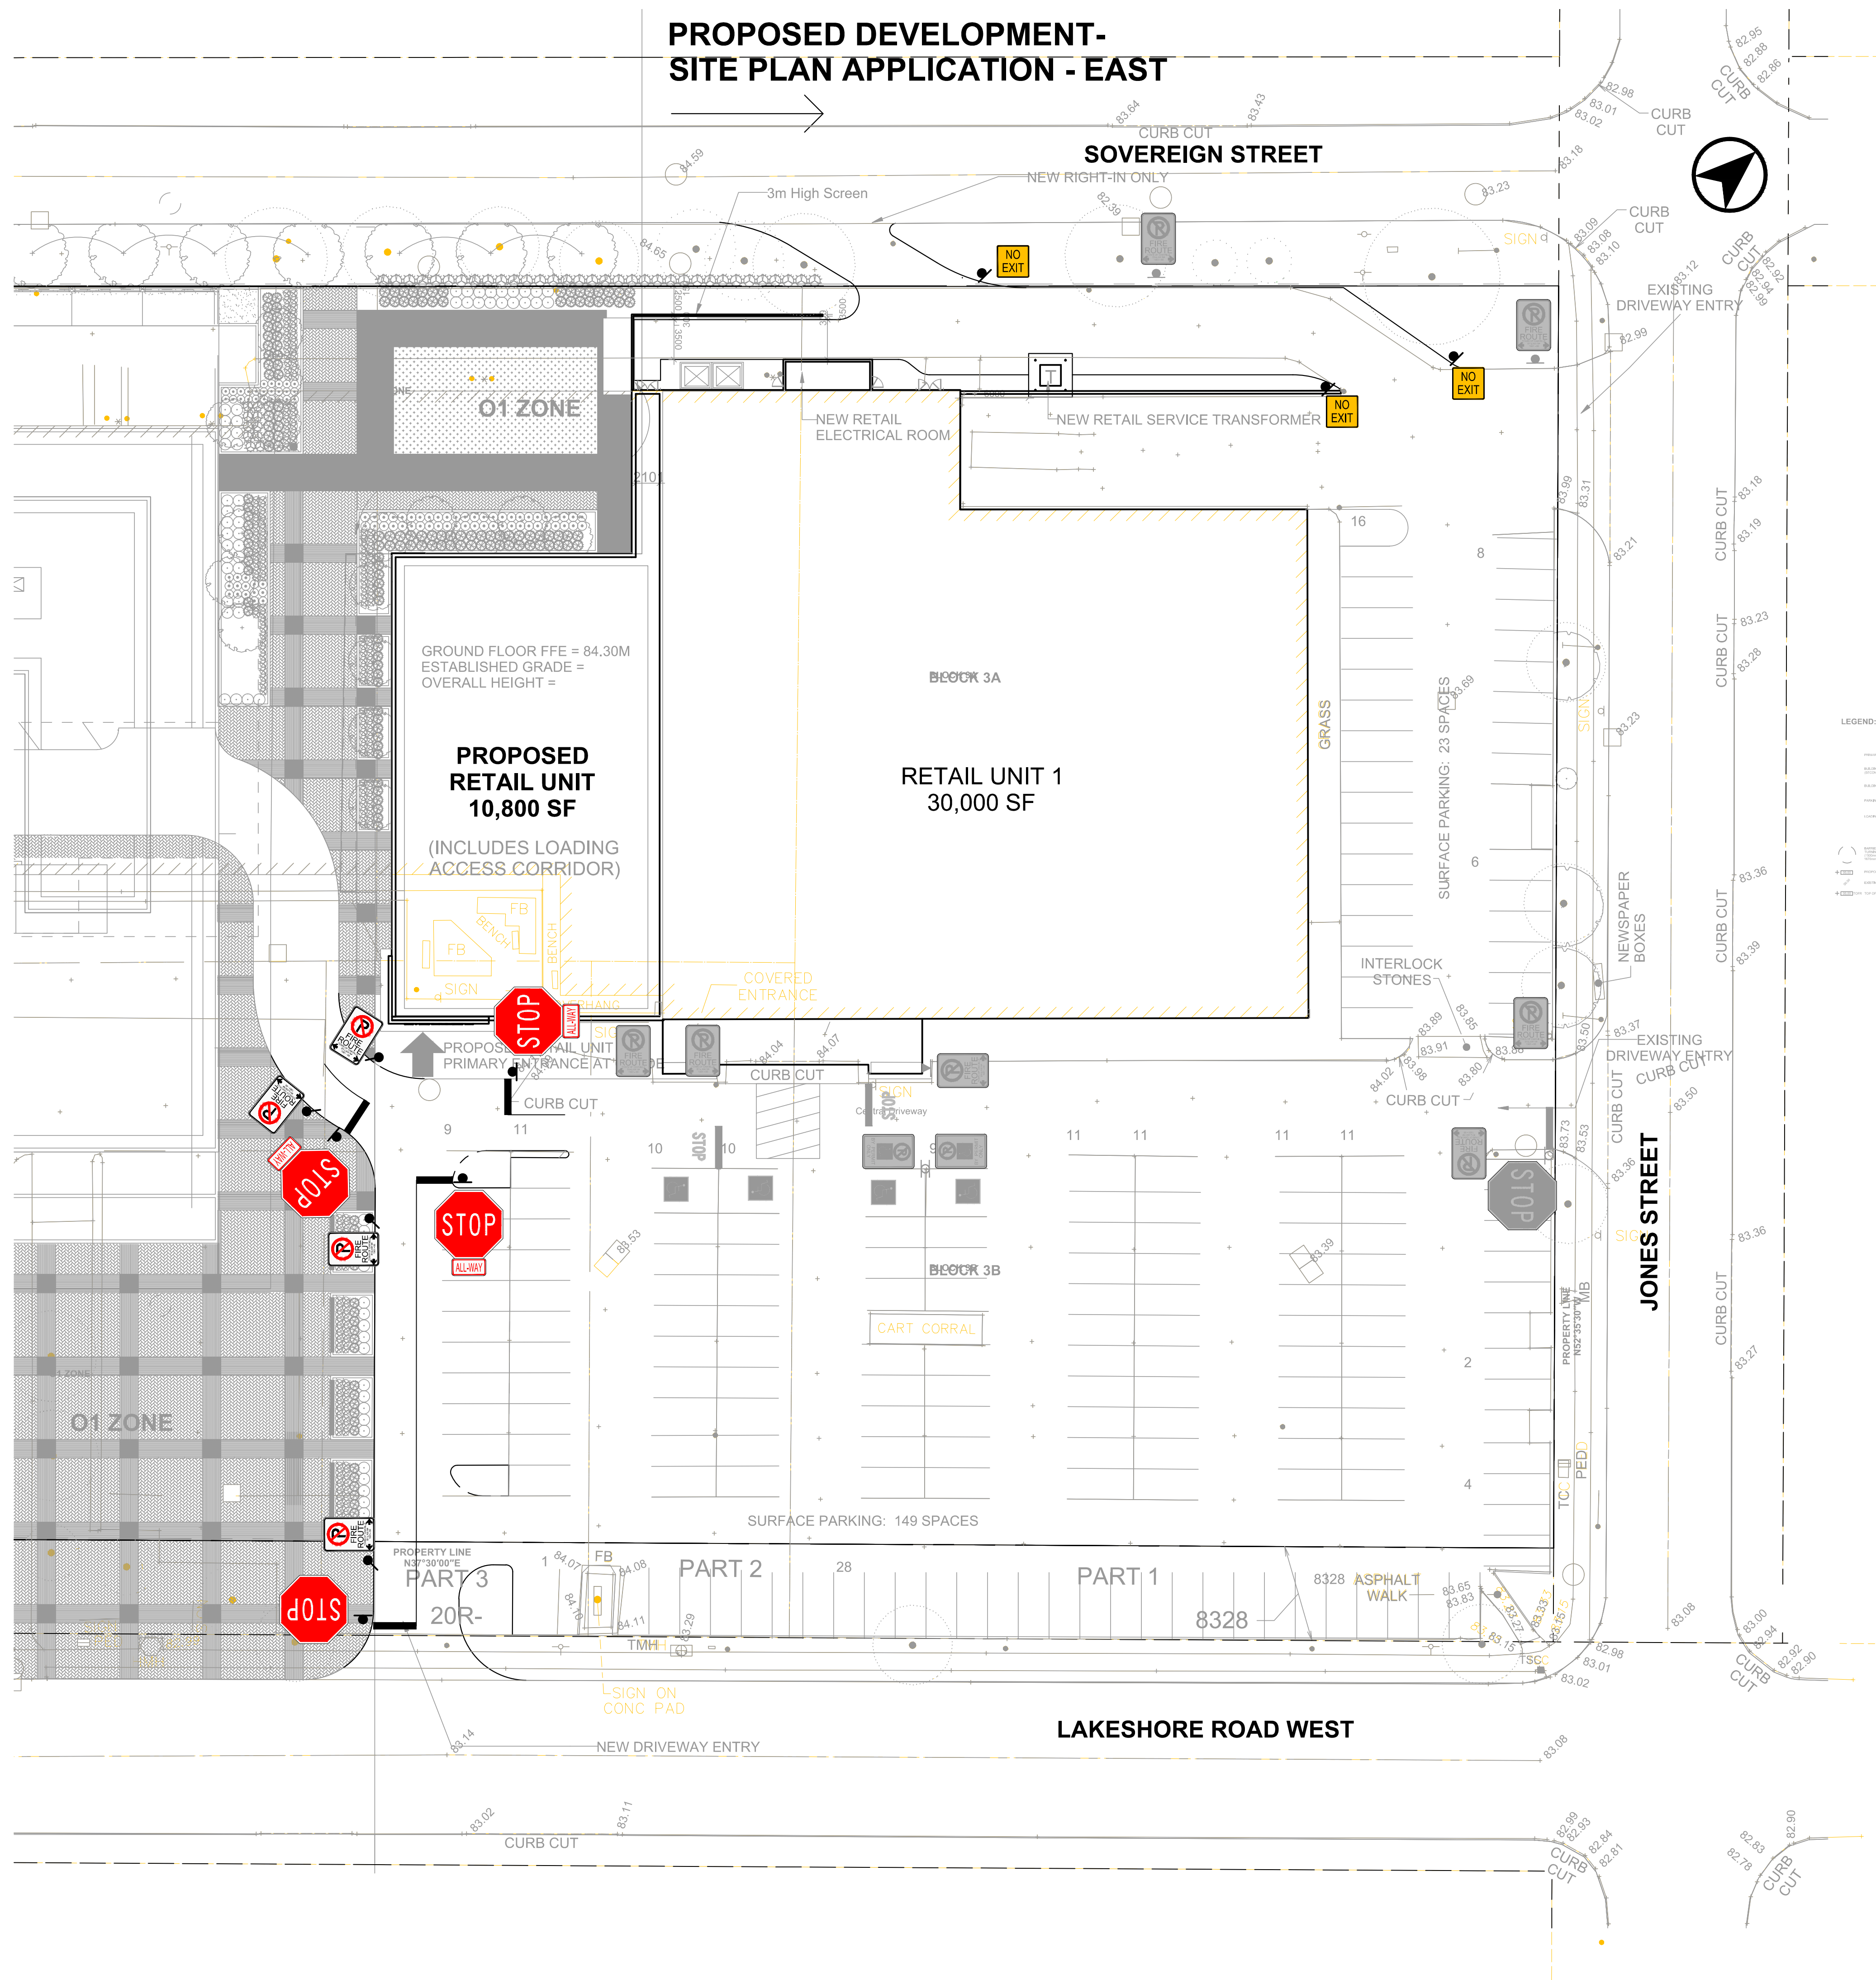


EXISTING SIGNS and SIGN MOUNT TO REMIAN

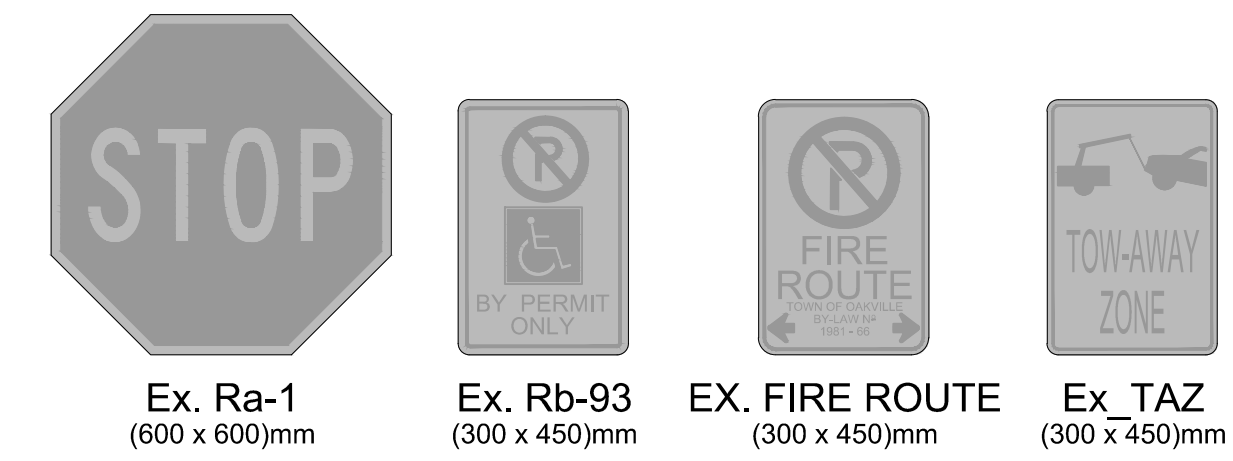


- SIGN MOUNT
- ◊ PORTABLE SIGN MOUNT
- ▶ SIGN MOUNTED TO WALL


PROPOSED SIGNS and SIGN MOUNT

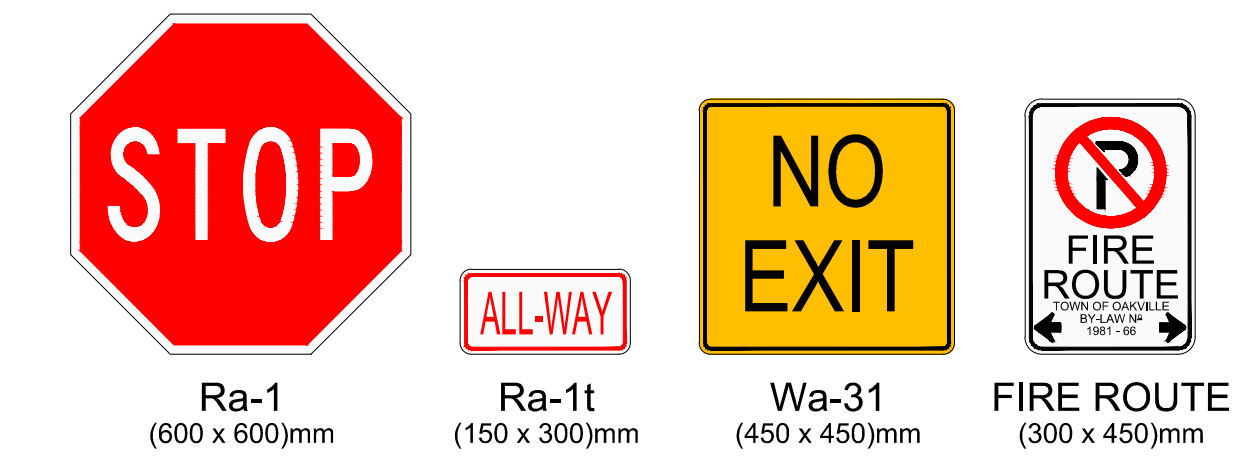

- SIGN MOUNT
- SIGN MOUNT AT 30 TO 45 DEGREES
- ▶ SIGN MOUNTED TO WALL

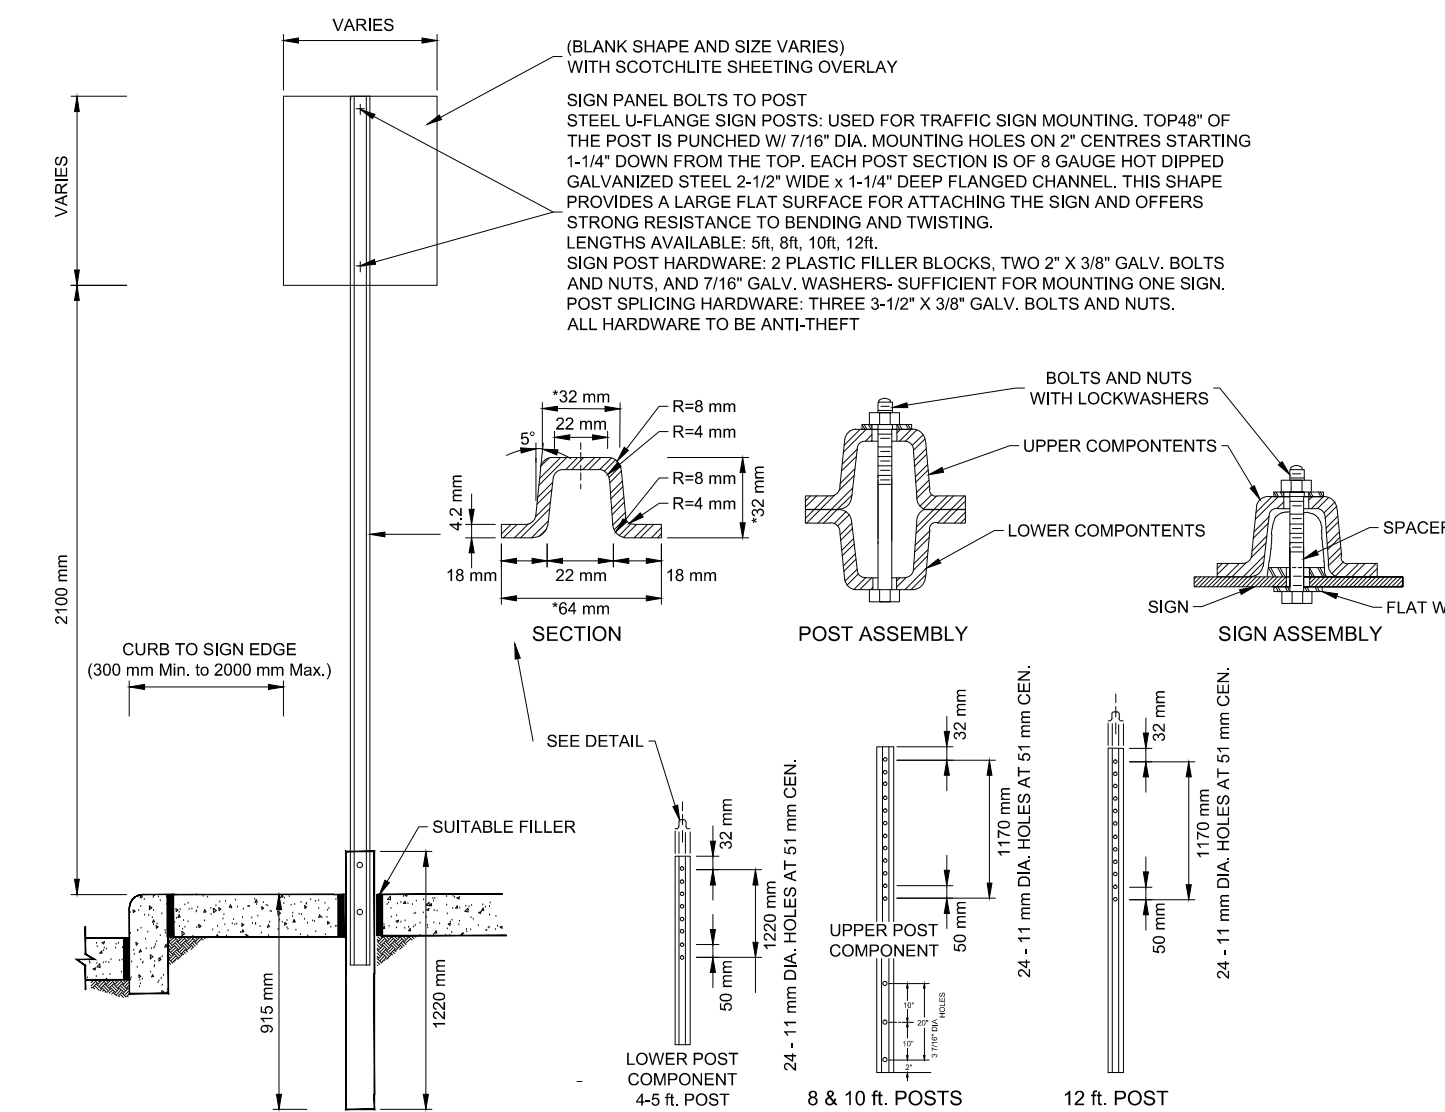

SIGN FLUSH OR PERPENDICULAR TO POST
IN SIDEWALK / PAVEMENT AREA
U-FLANGE (TWO POST COMPONENT SYSTEM)
NTS

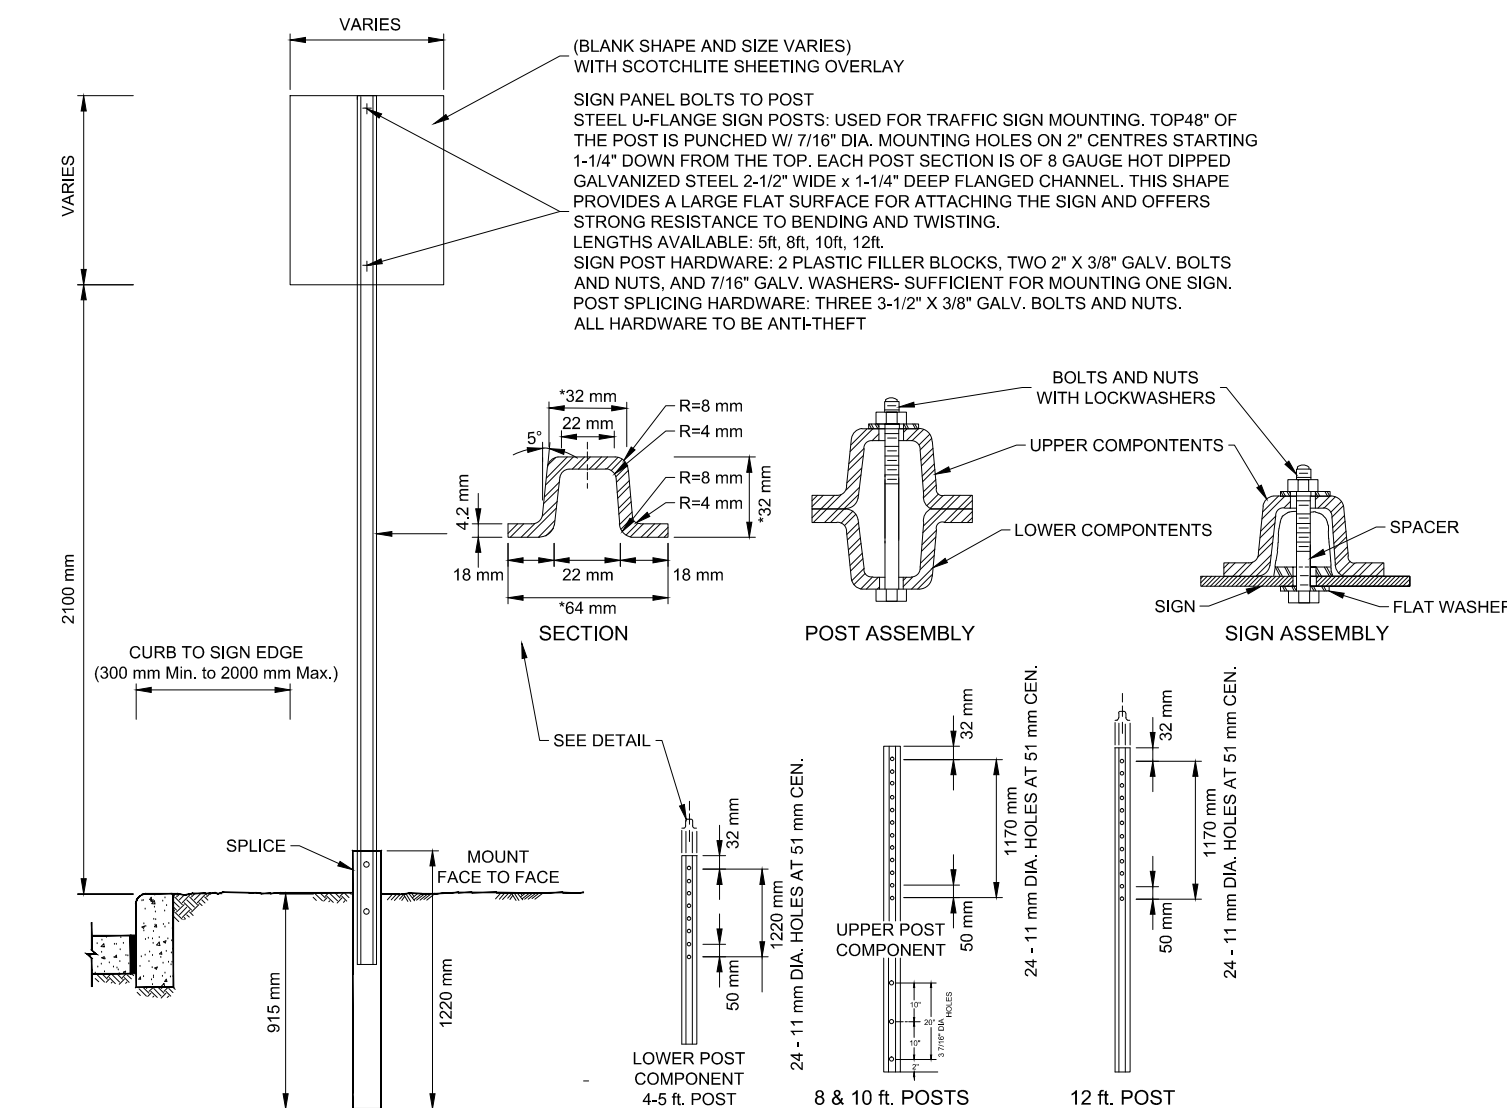

SIGN FLUSH OR PERPENDICULAR TO POST
IN LANDSCAPE AREA
U-FLANGE (TWO POST COMPONENT SYSTEM)
NTS

BRONTE VILLAGE MALL

SIGNAGE AND PAVEMENT MARKING TRAFFIC CONTROL EAST SIDE

Date: August 10, 2017

Project No.: 7574-05

Scale: 1:300

A horizontal graphic scale bar with alternating black and white segments. It is marked with '0' at the left end, '5' in the middle, and '10m' at the right end.

SN01