

Contractor shall check all dimensions on the work and report any discrepancy to the Landscape Architect before proceeding. All drawings and specifications are the property of the Landscape Architect and must be returned at the completion of the work. This drawing is not to be used for construction until signed by the Landscape Architect.

Key Plan

LEGEND

- PROPERTY LINE
- LIMIT OF UNDERGROUND
- TREE PRESERVATION FENCING
- SWALE, REFER TO CIVIL
- TREE PRESERVATION NUMBER

PLANTING

- PRIVATE CANOPY TREE
- EXISTING TREE
- SOD
- SHRUB PLANTING
- POLLINATOR GARDEN
- CONIFEROUS PLANTING

PAVING

- CONCRETE SIDEWALK - PUBLIC
- UNIT PAVERS, SRI >29
- UNIT PAVERS, SRI >29
- MUT



GRADING

- +173.25 PROPOSED GRADES
- +173.25 EXISTING GRADES

LIGHTING

- L1P1 LIGHT POLE
- L2P2 LIGHT POLE
- BL BOLLARD LIGHT
- P1 DOWN LIGHT
- W1 WALL LIGHT
- W2 WALL LIGHT
- WS WALL LIGHT WITH SENSOR

1	Issued for Site Plan Application	Jun.16/22
No.	Description	Date
Revision		
City Approval Stamp		

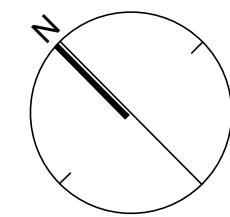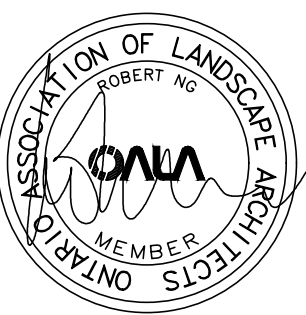

NAK
design strategies

421 RONCEVALLES AVENUE, TORONTO, ON M4B 2N1 CANADA
T 416.340.8700 F 416.340.7100 NAKDESIGNSTRATEGIES.COM

Project

BLOCK 32 MID-RISE

145 Dudas St. E, Oakville, ON

20M-1163, Block 32


Title


Landscape Plan

Date 05/16/22
Scale 1:200
Drawn AN
Checked RN
Job No. 22-114

Sheet

L1.0

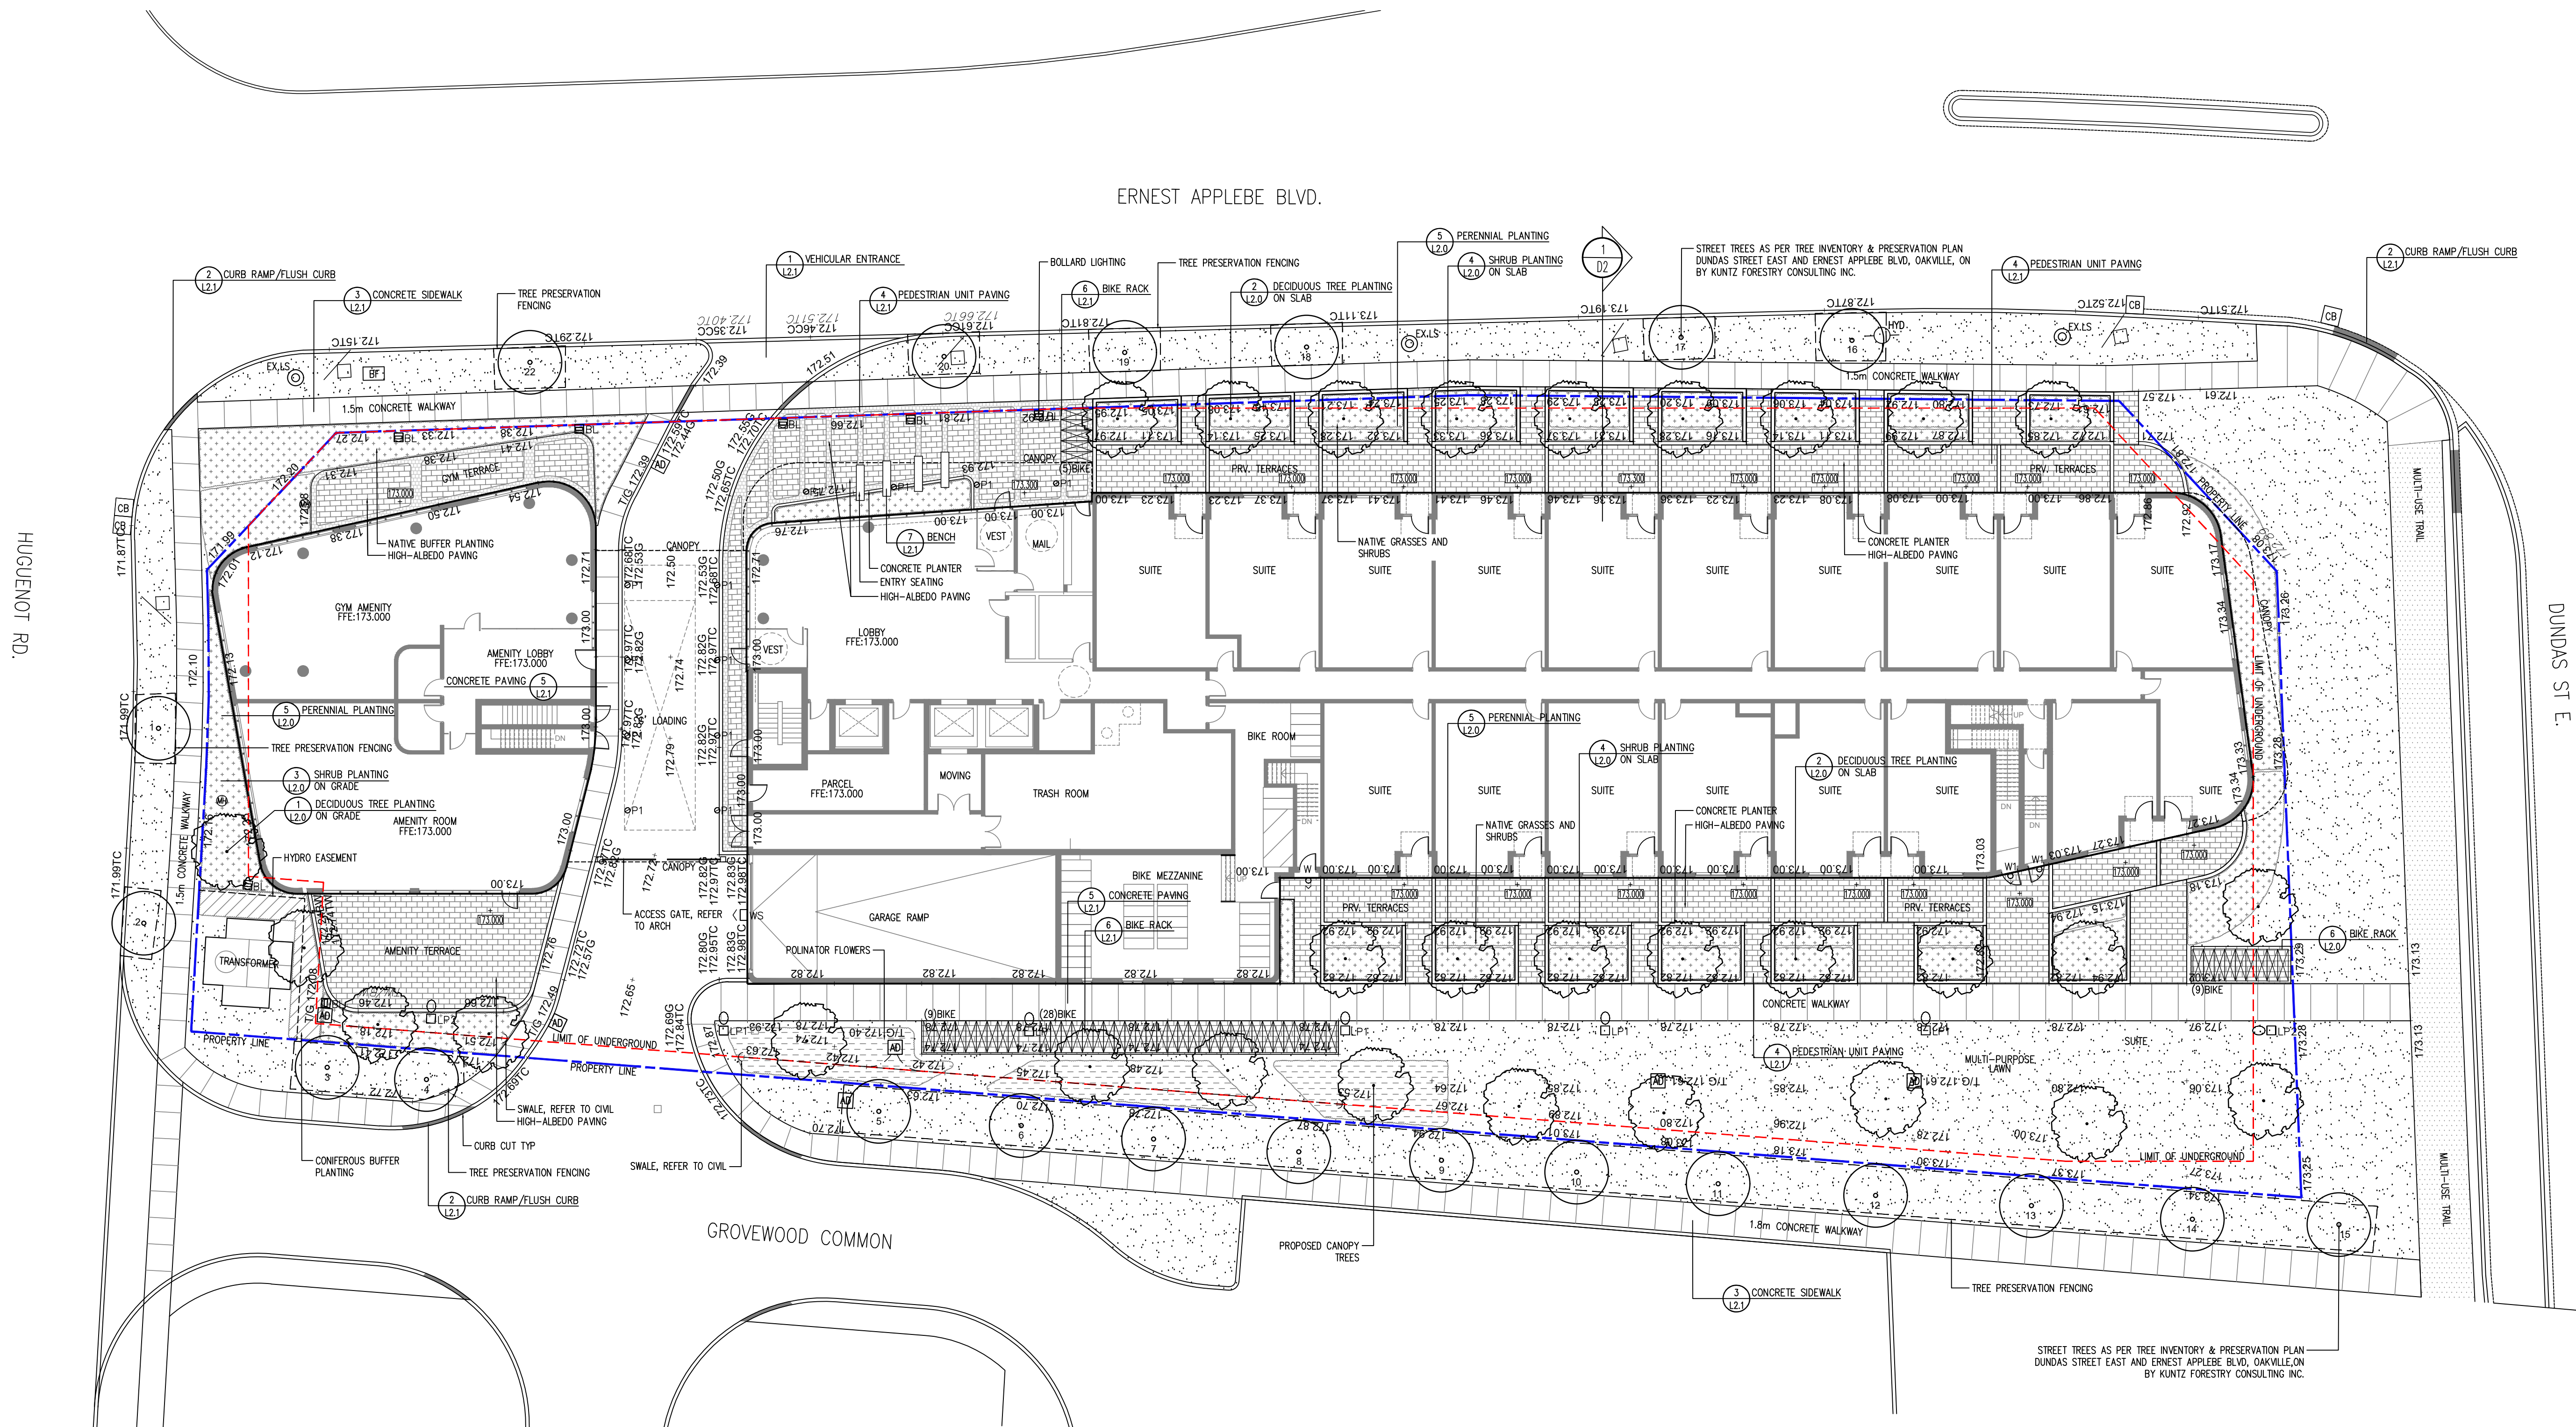

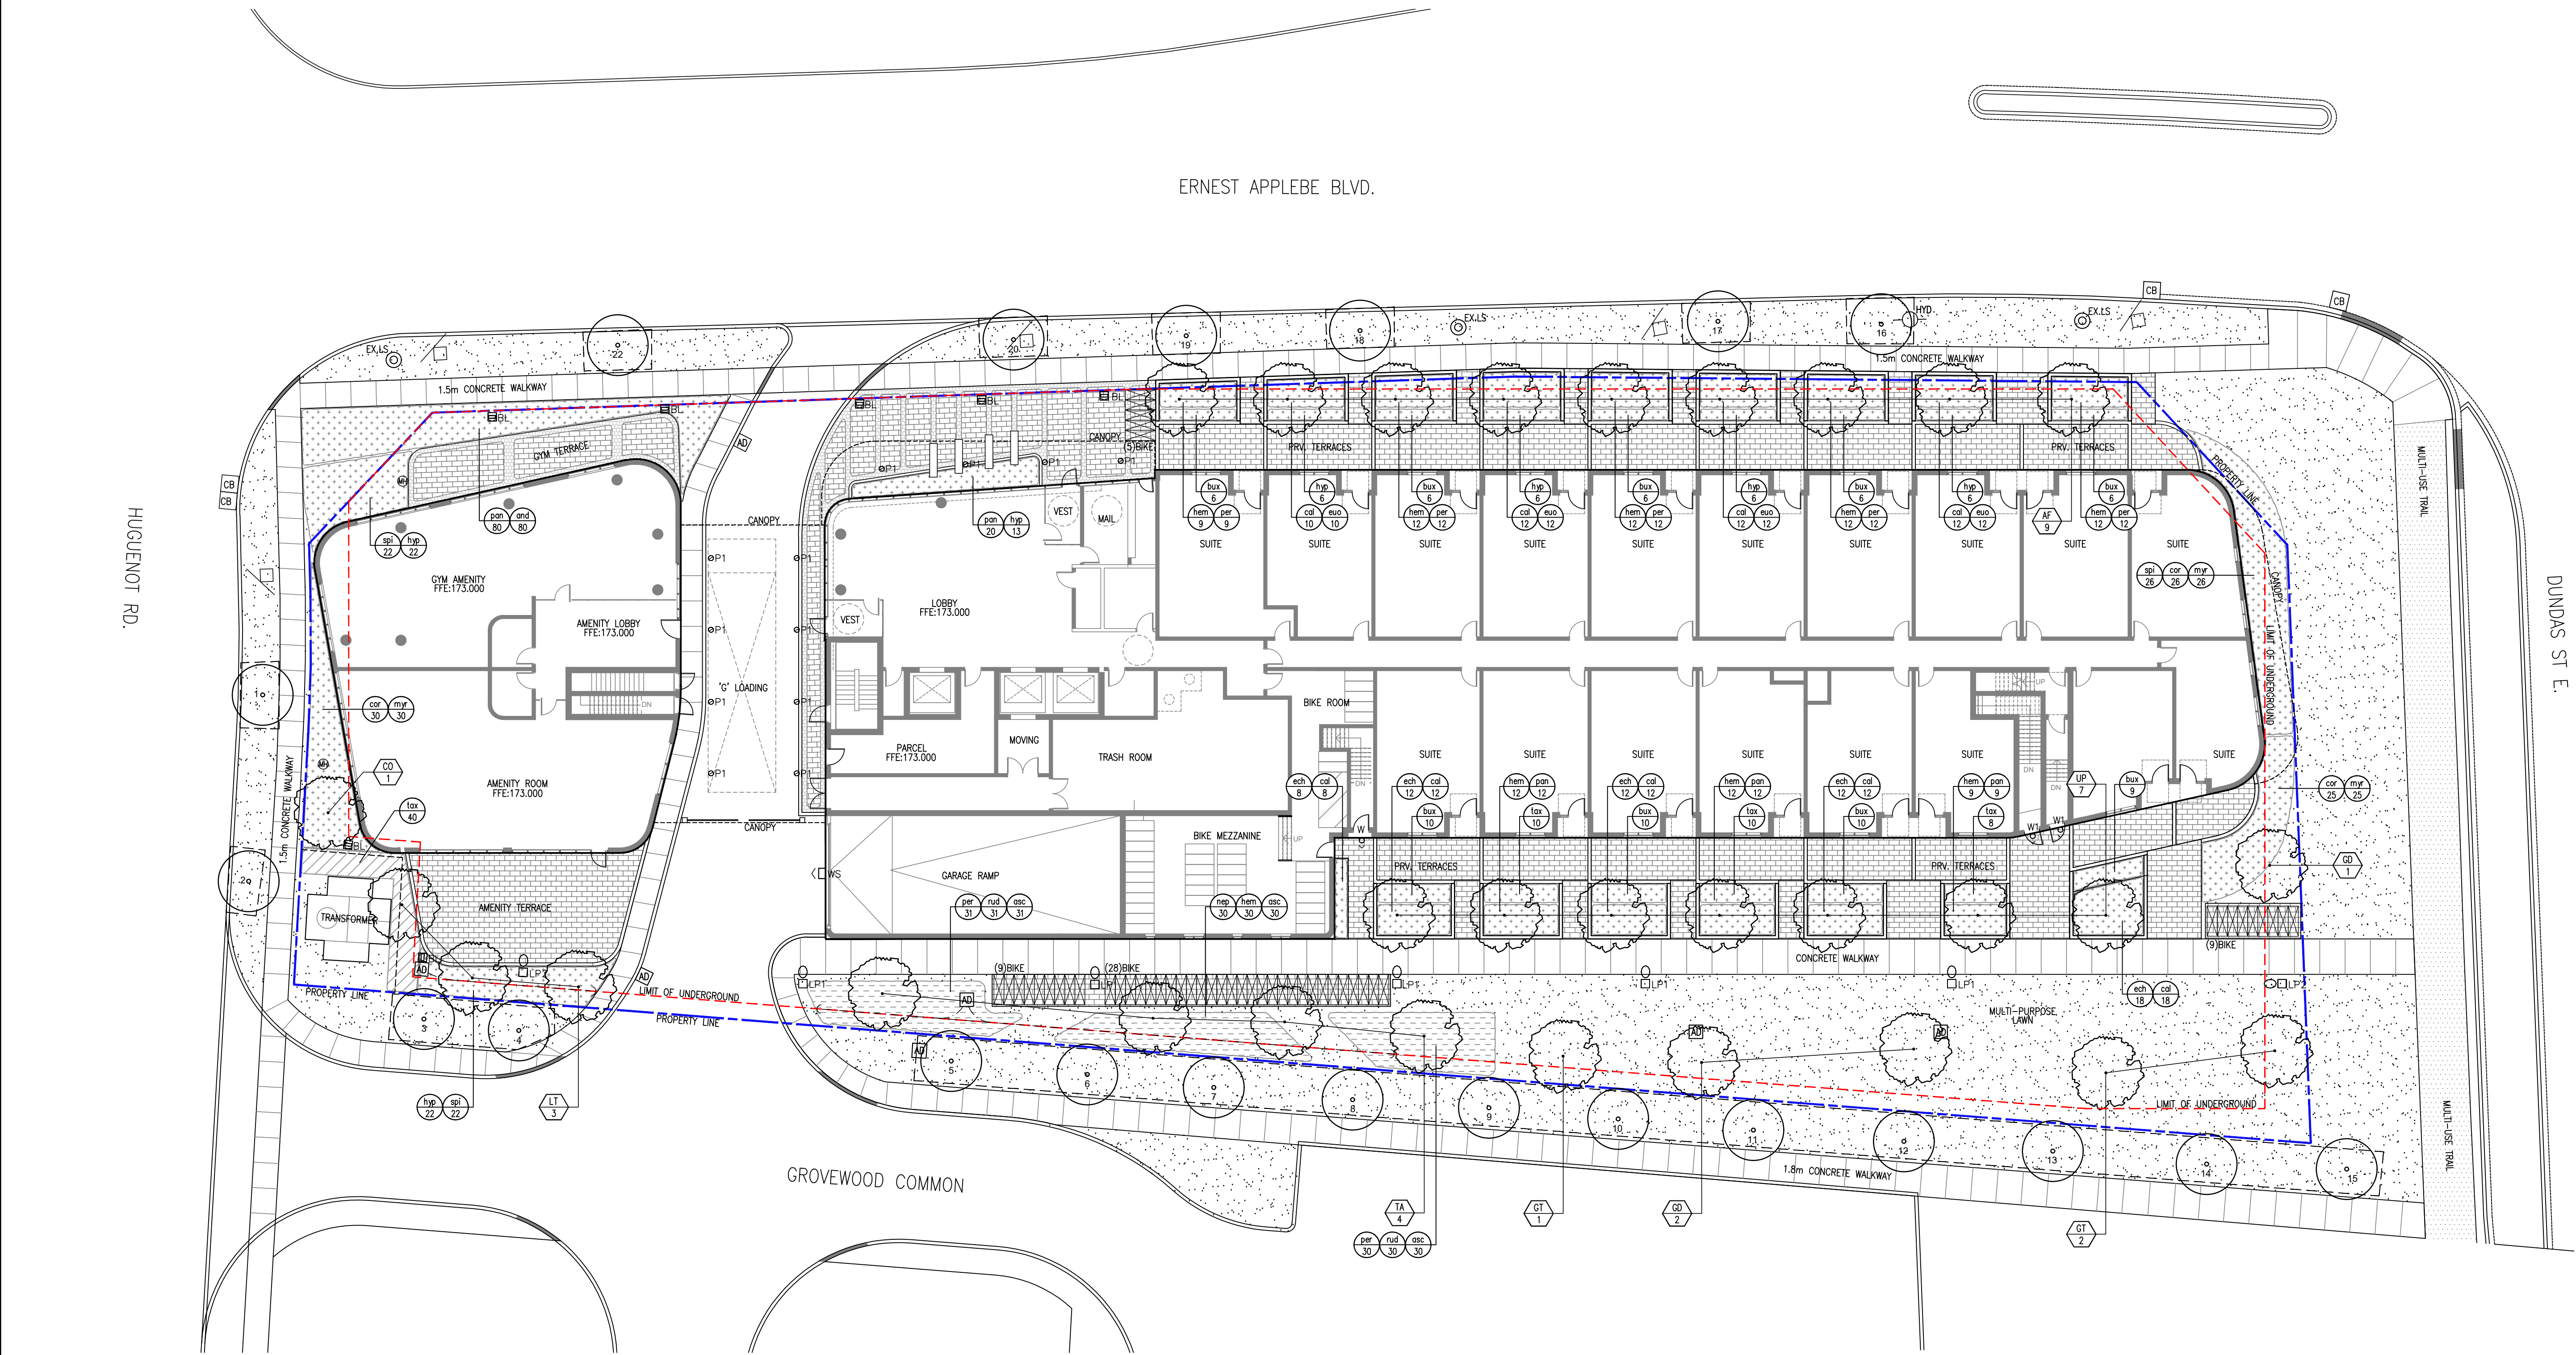

GROUND FLOOR PLANT LIST							
KEY	QTY	BOTANICAL NAME	COMMON NAME	CALIPER	SPACING/ CONDITION	NATIVE	DROUGHT
DECIDUOUS TREES							
AF	9	ACER X FREEMANII	FREEMAN MAPLE	(mm)	(mm)	Y	Y
CO	1	CELTIS OCCIDENTALIS	HACKBERRY	70	WB	Y	Y
GD	3	GYMNOCLADUS DIOICUS	KENTUCKY COFFEE TREE	70	WB	Y	Y
GT	3	GLEDITSIA TRIACANTHOS 'SHADEMAS'	SKYLINE HONEYLOCUST	70	WB	Y	Y
LT	3	LIRIODENDRON TULIPIFERA	TULIP TREE	70	WB	Y	Y
TC	4	TILIA AMERICANA	BASSWOOD	70	WB	Y	Y
UP	7	ULMUS	PIONEER ELM	70	WB	Y	Y
SHRUBS							
bux	69	BUXUS MICROPHYLLA	GREEN VALVET	600	600mm o/c-3 Gal Pot	N	Y
cor	81	CORNUS SERICEA	YELLOW TWIG DOGWOOD	600	600mm o/c-3 Gal Pot	Y	Y
hyp	81	HYPERICUM JAPONICUM	ST. JOHNS WART	450	600mm o/c-2 Gal Pot	Y	Y
myr	81	MYRICA PENNSYLVANICA	NORTHERN BAYBERRY	900	750mm o/c-3 Gal Pot	Y	Y
spi	70	SPIREA JAPONICA	ANTHONY WATERER SPIRE	600	600mm o/c-2 Gal Pot	N	Y
tax	68	TAXUS CANADENSIS	CANADIAN YEW	900	600mm o/c-3 Gal Pot	Y	Y

KEY	QTY	BOTANICAL NAME	COMMON NAME	CALIPER	SPACING/ CONDITION	NATIVE	DROUGHT
PERENNIALS, GRASSES & GROUND COVER							
and	80	ANDROPOGON GERARDII	BIG BLUESTEM	600	500mm o/c-2 Gal Pot	Y	Y
asc	91	ASCLEPIAS TUBEROSA	BUTTERFLY MILKWEED		300mm o/c-1 Gal Pot	Y	Y
cal	108	CALAMAGROSTIS X ACUTIFOLIA	KARLFORESTER	600	500mm o/c-2 Gal Pot	N	Y
ech	62	ECHINACEA PURPUREA	PURPLE CONEFLOWER	300	400mm o/c-1 Gal Pot	Y	Y
euo	46	EUONYMUS FORTUNEI	WINTER CREEPER	300	500mm o/c-1 Gal Pot	N	Y
hem	120	HEMEROCALLIS STELLA D'ORO	DAYLILY	300	300mm o/c-1 Gal Pot	Y	Y
nep	30	NEPETA RACEMOSA	CATMINT	300	300mm o/c-1 Gal Pot	N	Y
pan	133	PANICUM VIRGATUM	SWITCHGRASS	600	500mm o/c-2 Gal Pot	Y	Y
per	118	PEROVSKIA ATRIPLICIFOLIA	RUSSIAN SAGE	600	500mm o/c-1 Gal Pot	N	Y
rud	61	RUDBECKIA HIRTA	BLACK-EYE SUSAN	300	400mm o/c-1 Gal Pot	Y	Y

Contractor shall check all dimensions on the work and report any discrepancy to the Landscape Architect before proceeding. All drawings and specifications are the property of the Landscape Architect and must be returned at the completion of the work. This drawing is not to be used for construction until signed by the Landscape Architect.

Key Plan

LEGEND

- PROPERTY LINE
- LIMIT OF UNDERGROUND
- TREE PRESERVATION FENCING
- SWALE REFER TO CIVIL
- 14 TREE PRESERVATION NUMBER

PLANTING

- PRIVATE CANOPY TREE
- EXISTING TREE
- SOD
- SHRUB PLANTING
- POLLINATOR GARDEN
- CONIFEROUS PLANTING
- TREE SPECIES QUANTITY
- SHRUB SPECIES QUANTITY



PAVING

- CONCRETE SIDEWALK - PUBLIC
- UNIT PAVERS, SRI >29
- UNIT PAVERS, SRI >29
- MUT

LIGHTING

- L1P1 L1P2 LIGHT POLE
- BOLLARD LIGHT
- DOWN LIGHT
- WALL LIGHT
- WALL LIGHT WITH SENSOR

1	Issued for Site Plan Application	Jun.16/22
No.	Description	Date
Revision		
City Approval Stamp		

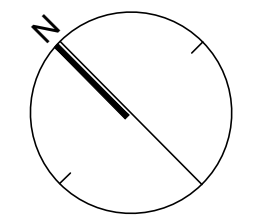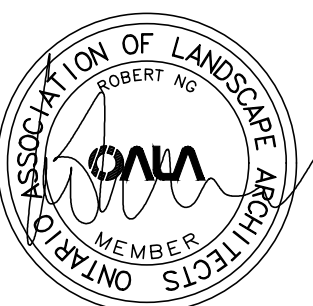

NAK
design strategies

421 RONCEVALLES AVENUE, TORONTO, ON M4B 2N1 CANADA
T 416.340.8700 F 416.340.7100 NAKDESIGNSTRATEGIES.COM

Project

BLOCK 32 MID-RISE
145 Dudas St. E, Oakville, ON

Title 20M-1163, Block 32

Planting Plan

Date	05/16/22	Sheet
Scale	1:200	
Drawn	AN	
Checked	RN	
Job No.	22-114	

L1.1