



NO.	ISSUED	BY	DATE
1.	FOR SPA	N.R.	AUG. 17, 2022
2.	FOR SPA 2nd SUBMISSION	I.P.	JAN. 13, 2023

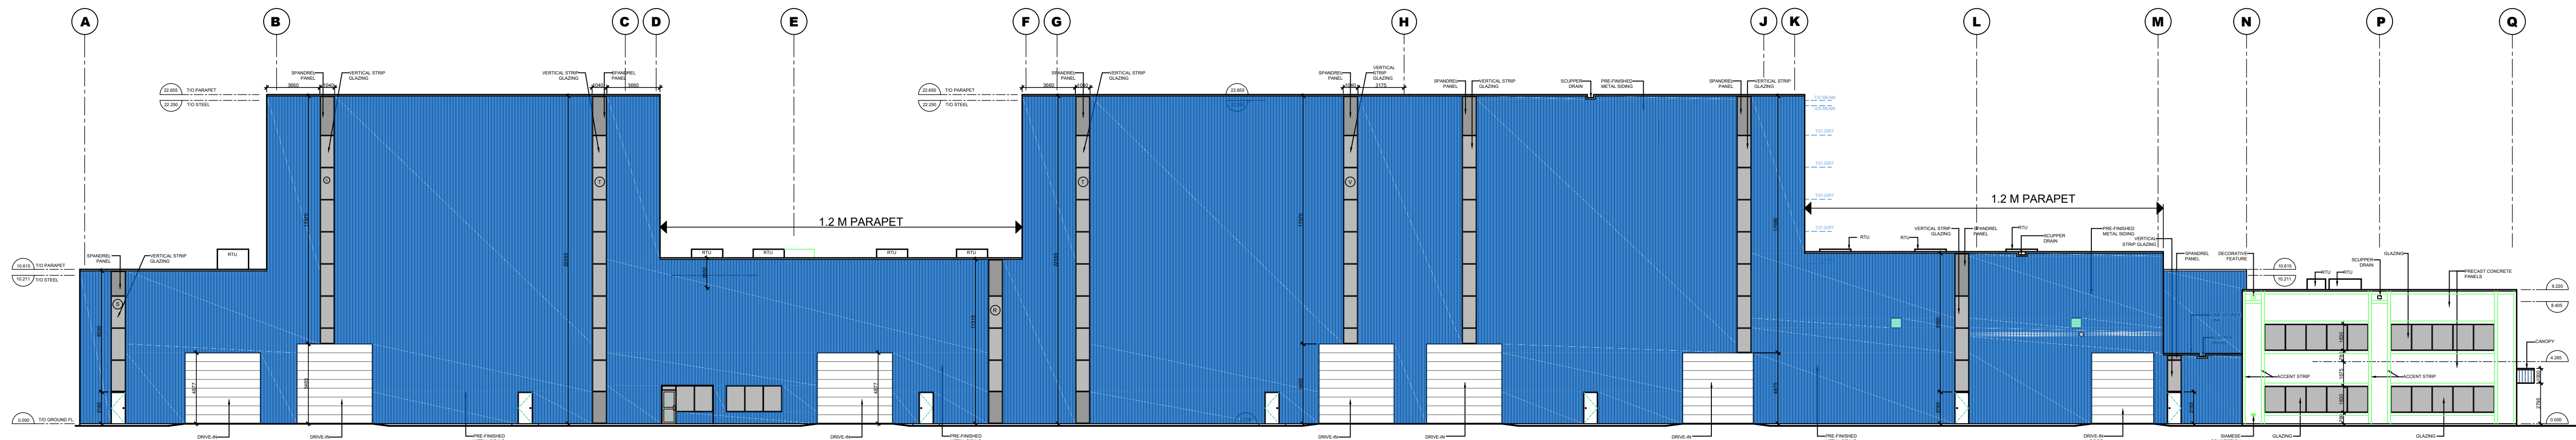


EAST ELEVATION



WEST ELEVATION

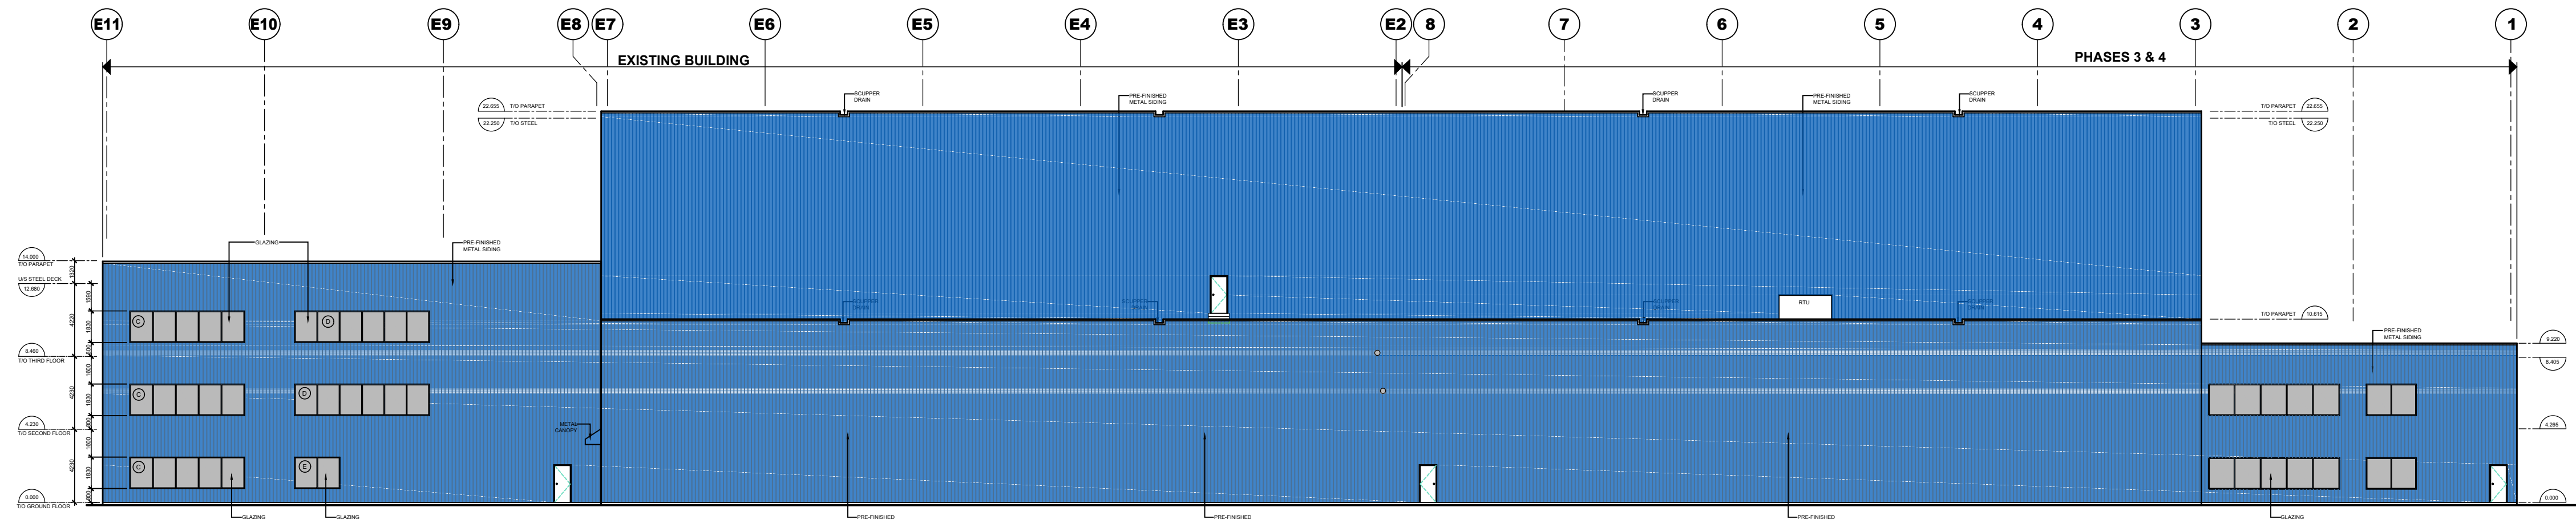

NORTH ELEVATION

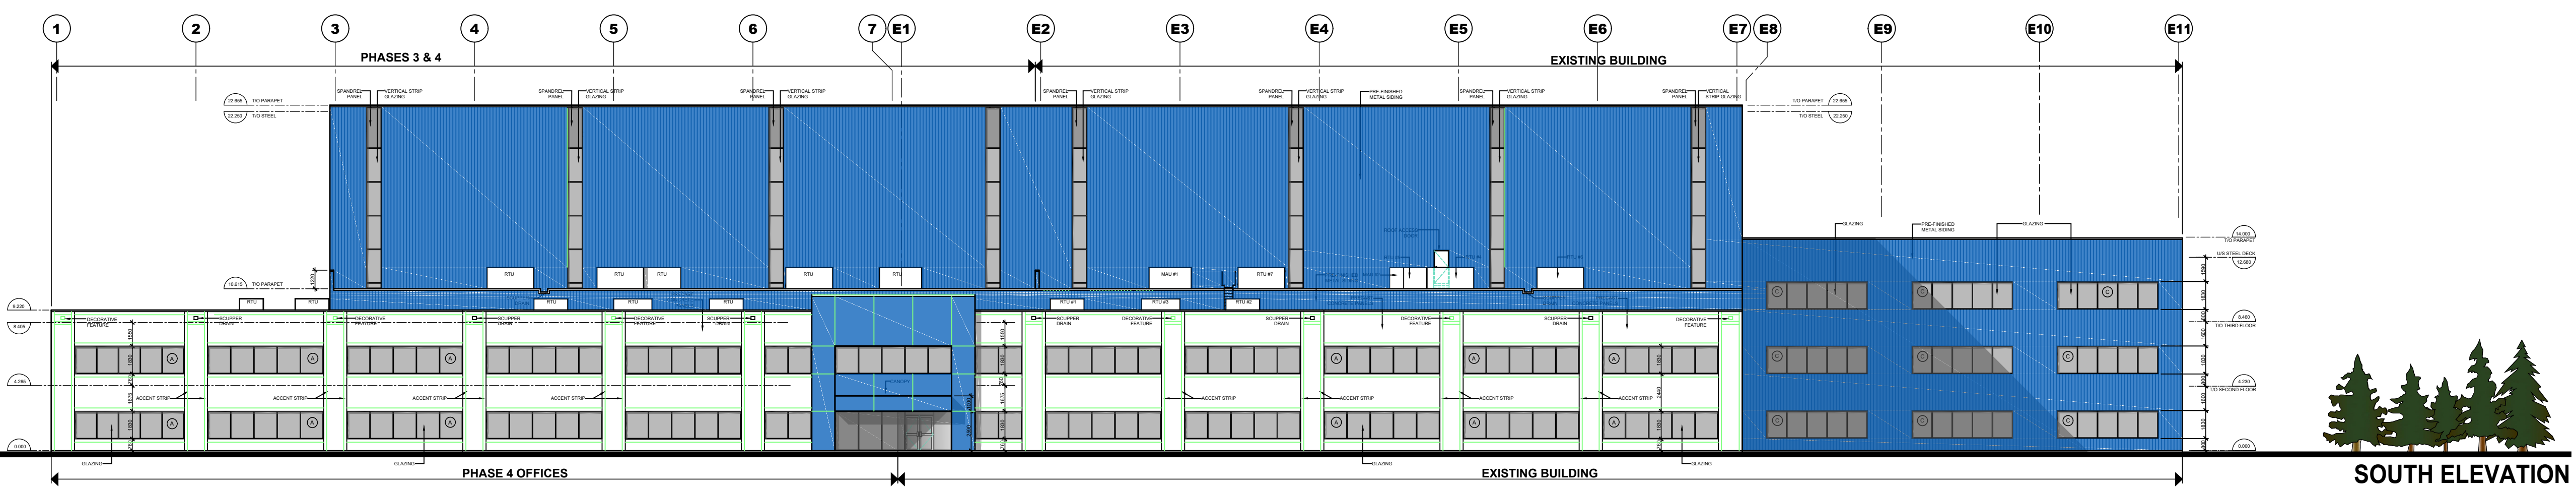

SOUTH ELEVATION

NO.	REVISED	BY	DATE
1.			

Maple Reinders **MAPLE REINDERS CONSTRUCTORS LTD.**
 260 HOLIDAY INN DRIVE, SUITE 24,
 CAMBRIDGE, ON N3C 4E8
 TEL 519 220 0526 . WWW.MAPLE.CA

GLUCK PARTNERSHIP ARCHITECTS INC.
 156 DUNCAN MILL ROAD, SUITE 5
 TORONTO, ONTARIO M3B 3N2
 TEL 416 498 0201

ZETON INC.
NEW INDUSTRIAL DEVELOPMENT
 455 MICHIGAN DRIVE, OAKVILLE, ONTARIO

PHASE 4 ELEVATIONS

ONTARIO ASSOCIATION OF ARCHITECTS
 THOMAS GLUCK LICENCE 2849

DRAWN:	N.R.
CHECKED:	T.G.
SCALE:	1:250
DATE:	DECEMBER 10, 2019
PROJECT:	2150
DRWG. NO.:	A-3.0