



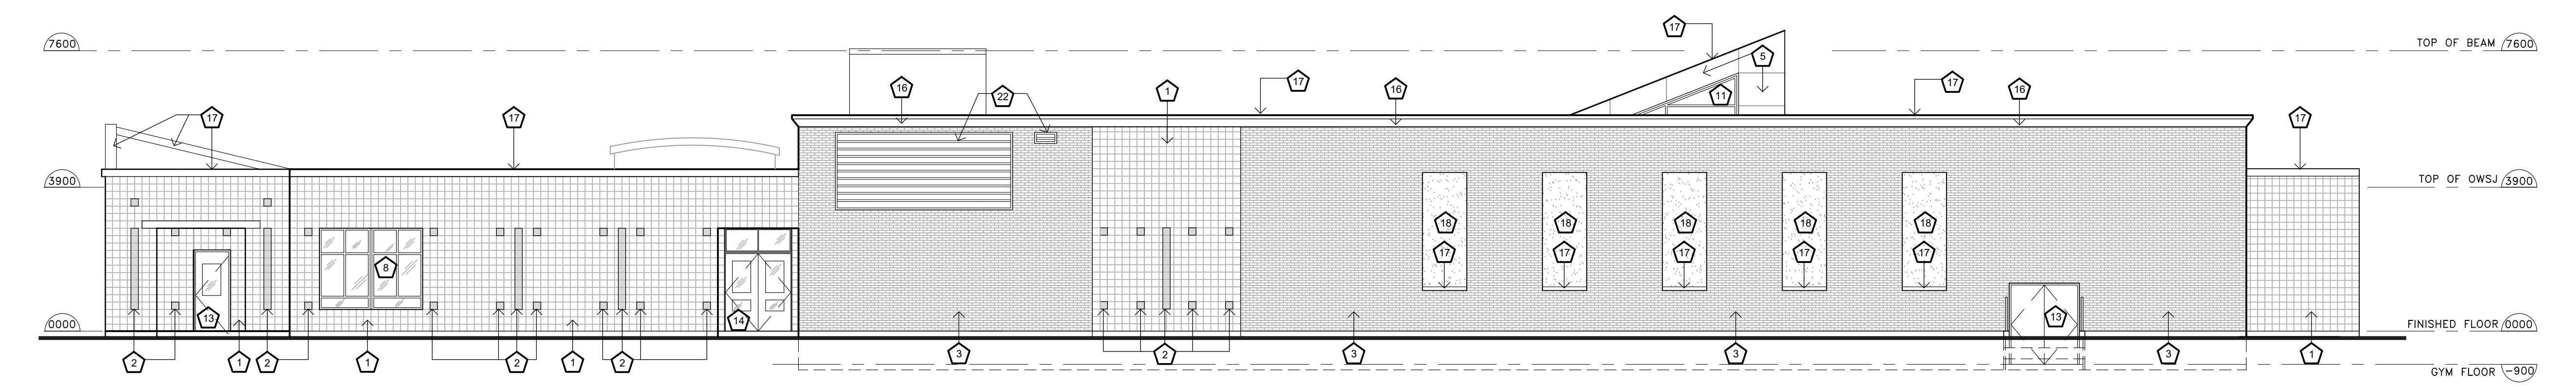


WEST ELEVATION

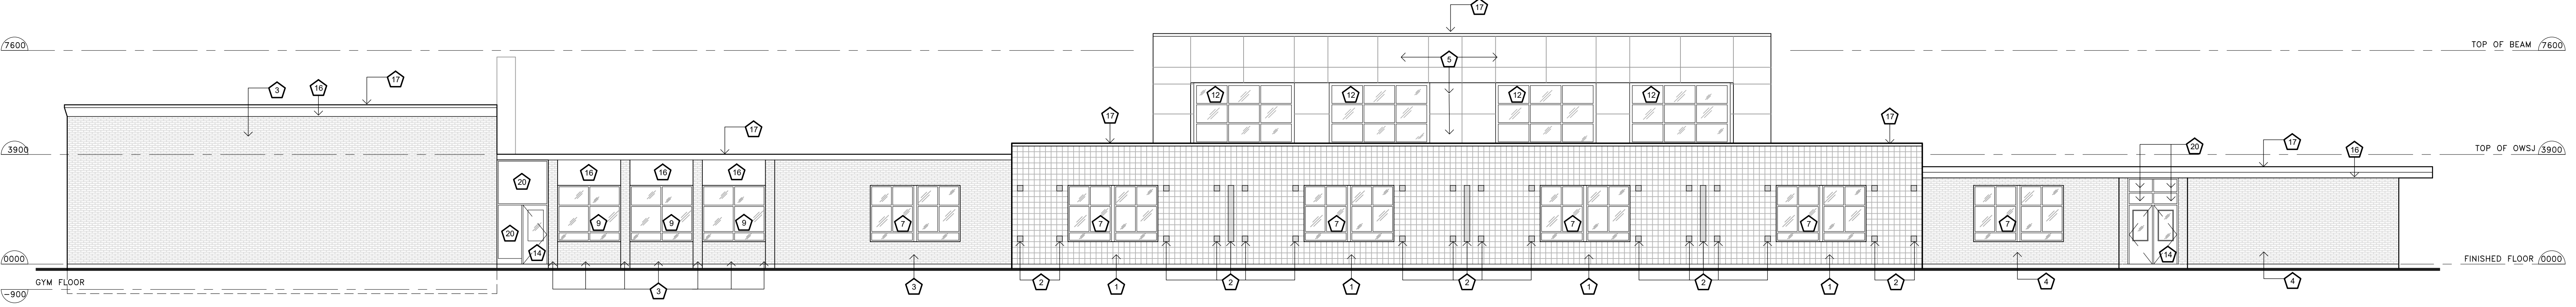

EAST ELEVATION



NORTH ELEVATION

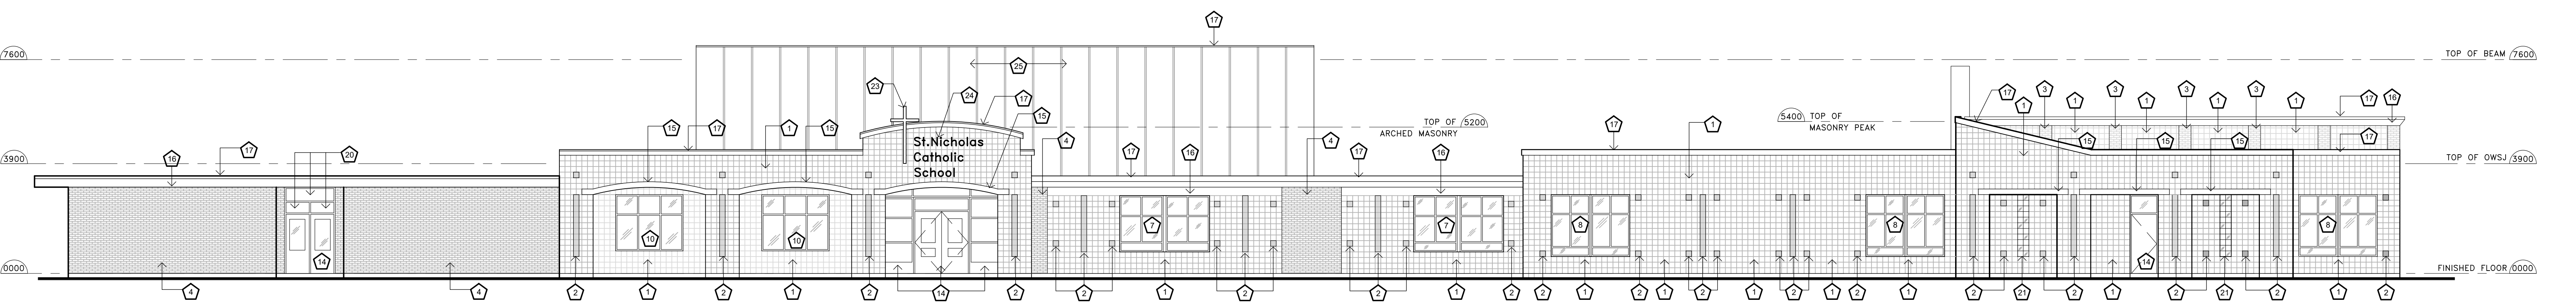

SOUTH ELEVATION

- LEGEND
- ⊕ EXISTING ARCHITECTURAL CONC. BLOCK (COLOUR BEIGE)
 - ⊕ EXISTING ARCHITECTURAL ACCENT CONC. BLOCK (COLOUR CHARCOAL)
 - ⊕ EXISTING BRICK 1 (RED)
 - ⊕ EXISTING BRICK 2 (YELLOW)
 - ⊕ EXISTING METAL PANEL (METALLIC GRAY)
 - ⊕ EXISTING WINDOW - TYPE 1
 - ⊕ EXISTING WINDOW - TYPE 2
 - ⊕ EXISTING WINDOW - TYPE 3
 - ⊕ EXISTING WINDOW - TYPE 4
 - ⊕ EXISTING WINDOW - TYPE 5
 - ⊕ EXISTING WINDOW - TYPE 6
 - ⊕ EXISTING WINDOW - TYPE 7
 - ⊕ EXISTING METAL DOOR
 - ⊕ EXISTING METAL DOOR & SCREEN
 - ⊕ EXISTING PRECAST
 - ⊕ EXISTING FASCIA
 - ⊕ EXISTING METAL FLASHING
 - ⊕ EXISTING PAINTED CEMENT PANELS
 - ⊕ EXISTING ACCESS PANEL
 - ⊕ EXISTING PAINTED METAL PANEL
 - ⊕ EXISTING GLASS BLOCK
 - ⊕ EXISTING MECH. LOUVRE
 - ⊕ EXISTING CROSS
 - ⊕ EXISTING SCHOOL SIGN
 - ⊕ EXISTING METAL ROOFING
 - ⊕ EXISTING FIRE DEPARTMENT CONNECTION

EXISTING EXTERIOR ELEVATIONS DRAWING TAKEN FROM ATA ARCHITECT INC. DRAWING DATED MAY 1995.



No.	Revisions	Date
2	ISSUED FOR SECOND SPA CIRCULATION	2019 09 29
1	ISSUED FOR SITE PLAN APPROVAL	2019 08 06

General Contractor shall check and verify all dimensions and report all errors and omissions to the Architect. Do not scale the drawings. Drawings shall not be used for construction purposes until issued by the Architect for construction.



Drawing Title:

EXISTING EXTERIOR ELEVATIONS

Scale: 1:100 Date: 09 20 2019

Drawn by: Checked by:

Job No. 1903 Drawing No. A401