
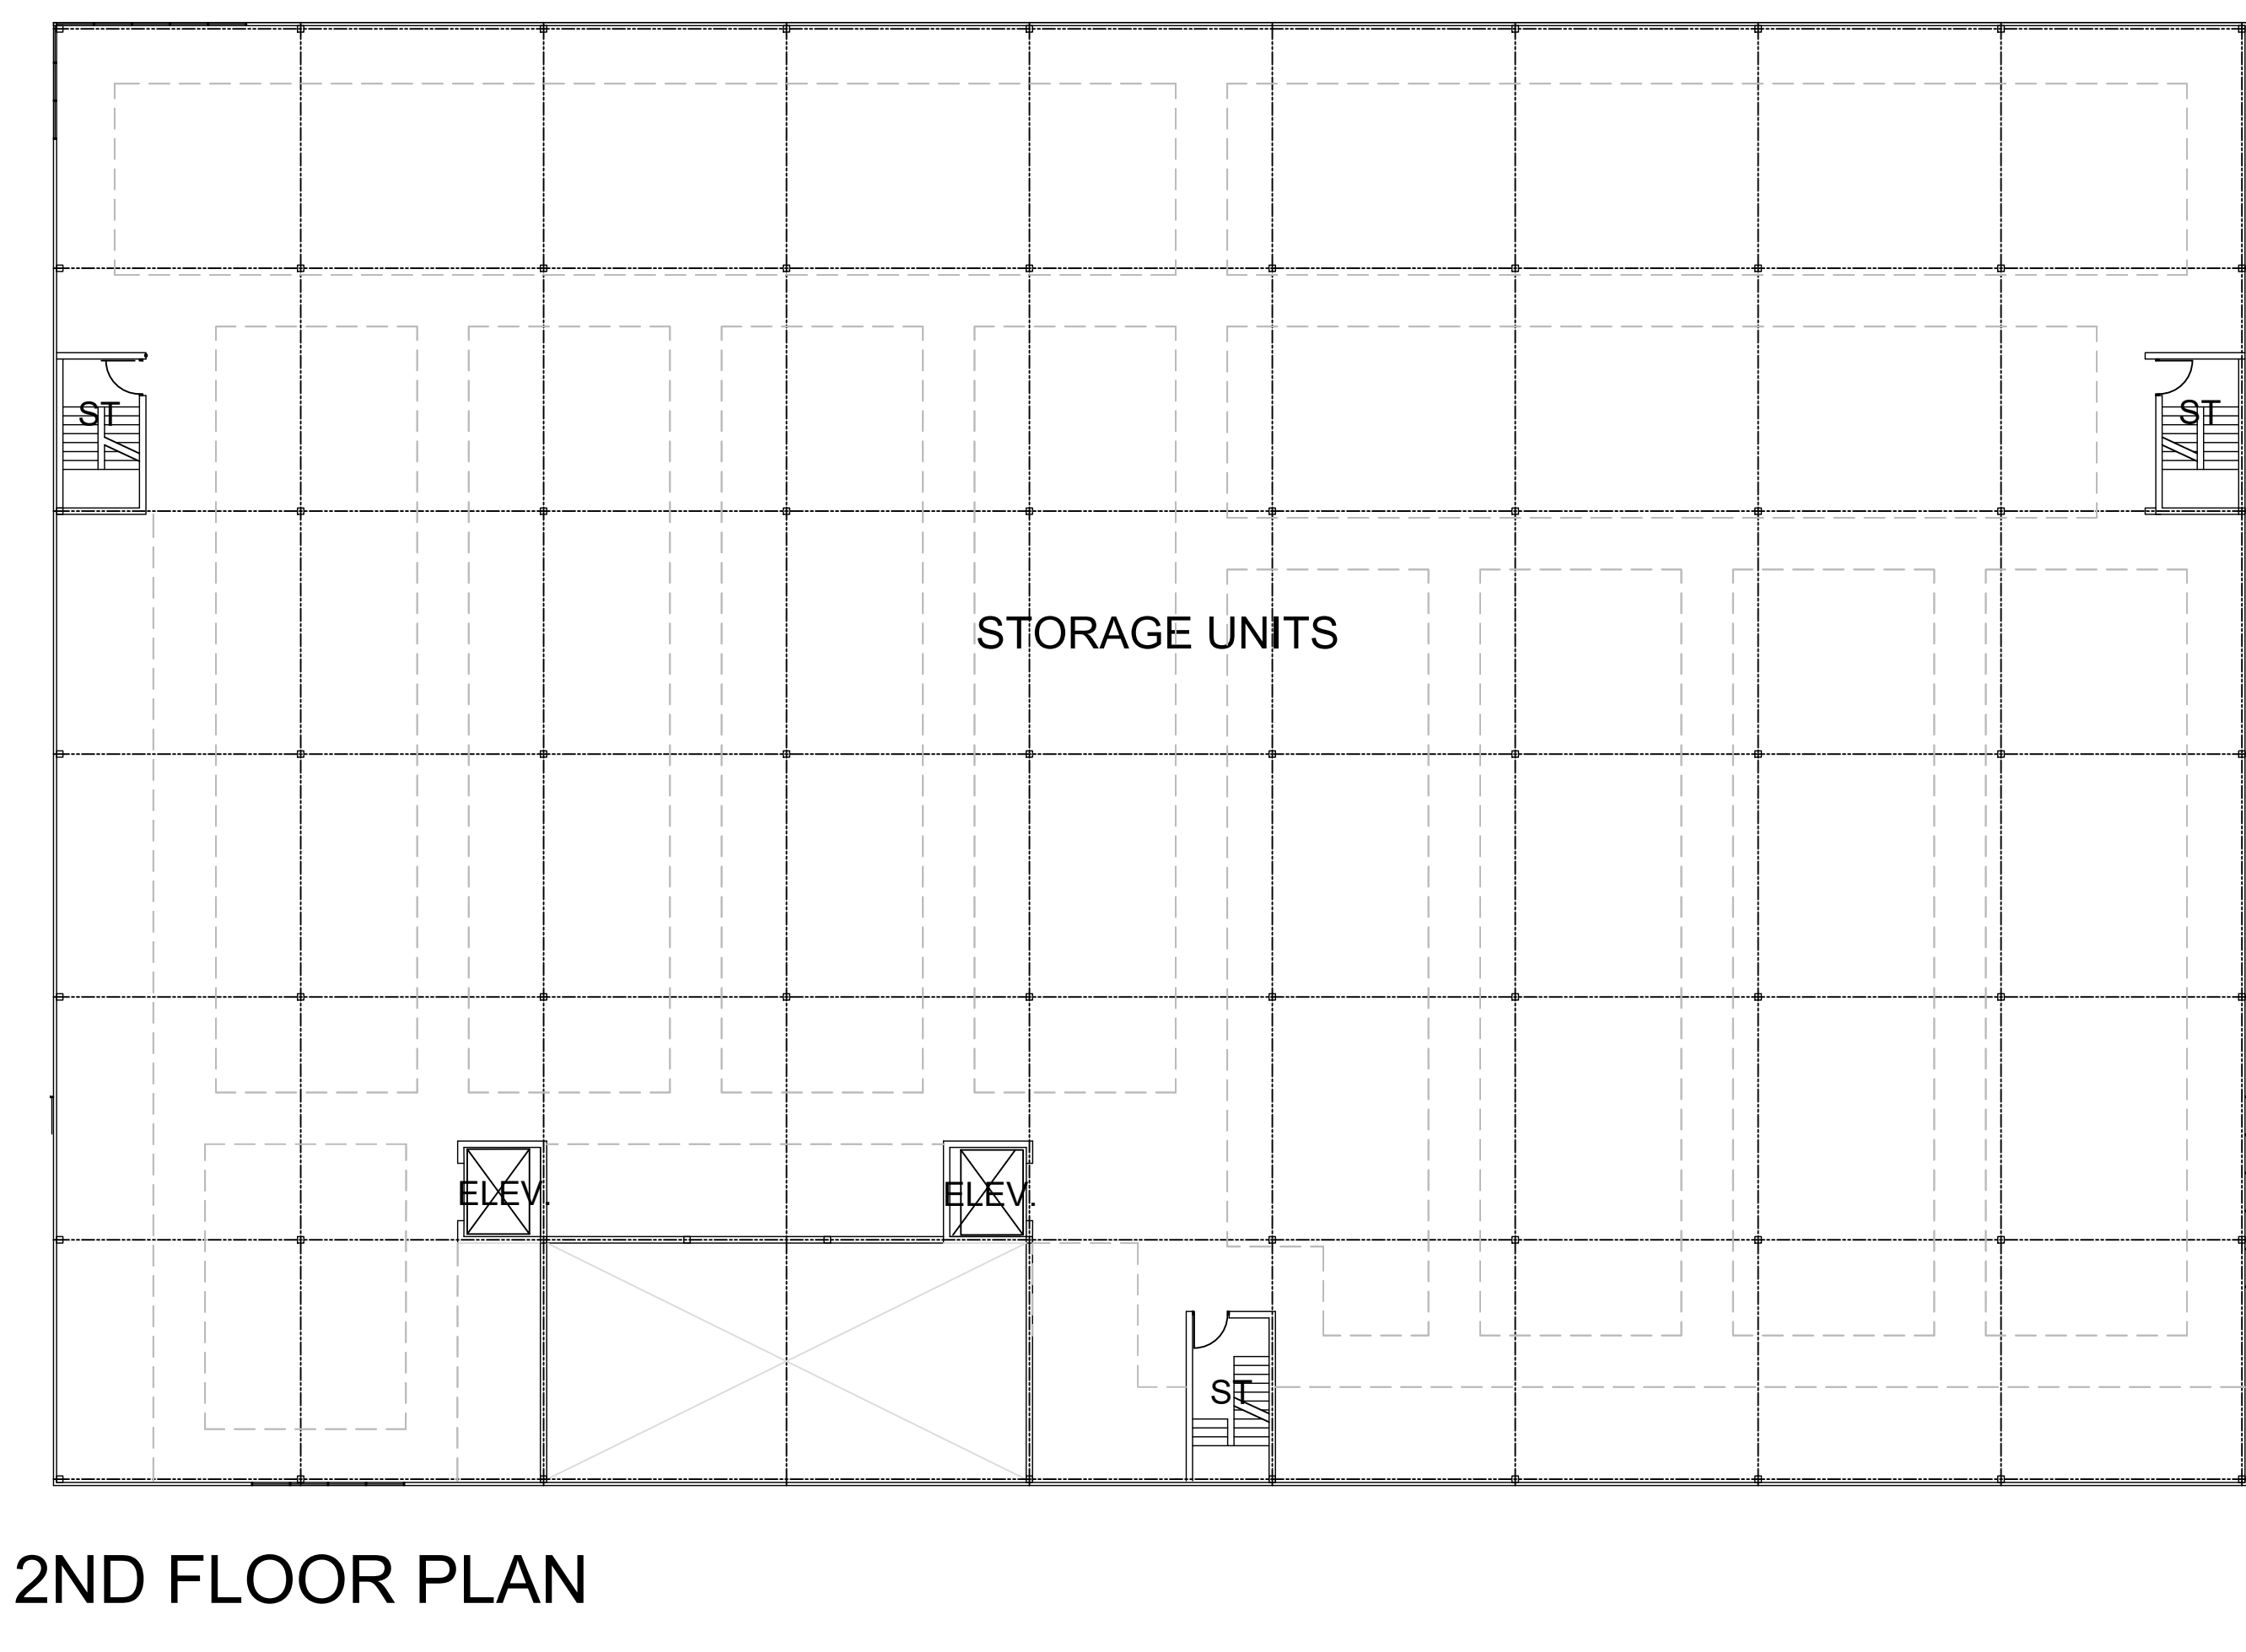



CONTRACTOR TO CHECK AND VERIFY ALL DIMENSIONS AND SITE CONDITIONS. REPORT ANY DISCREPANCIES TO THE CONSULTANT BEFORE PROCEEDING WITH THE WORK. DRAWINGS ARE NOT TO BE SCALED FOR DIMENSIONS.

A - Drawing/detail number  
 B - Sheet number where called  
 C - Sheet number where drawn


No.	Date	Description	By
①	21/07/25	SPA APPLICATION	BDL
②	23/11/17	ISSUED FOR 2nd SPA SUBMISSION	FN

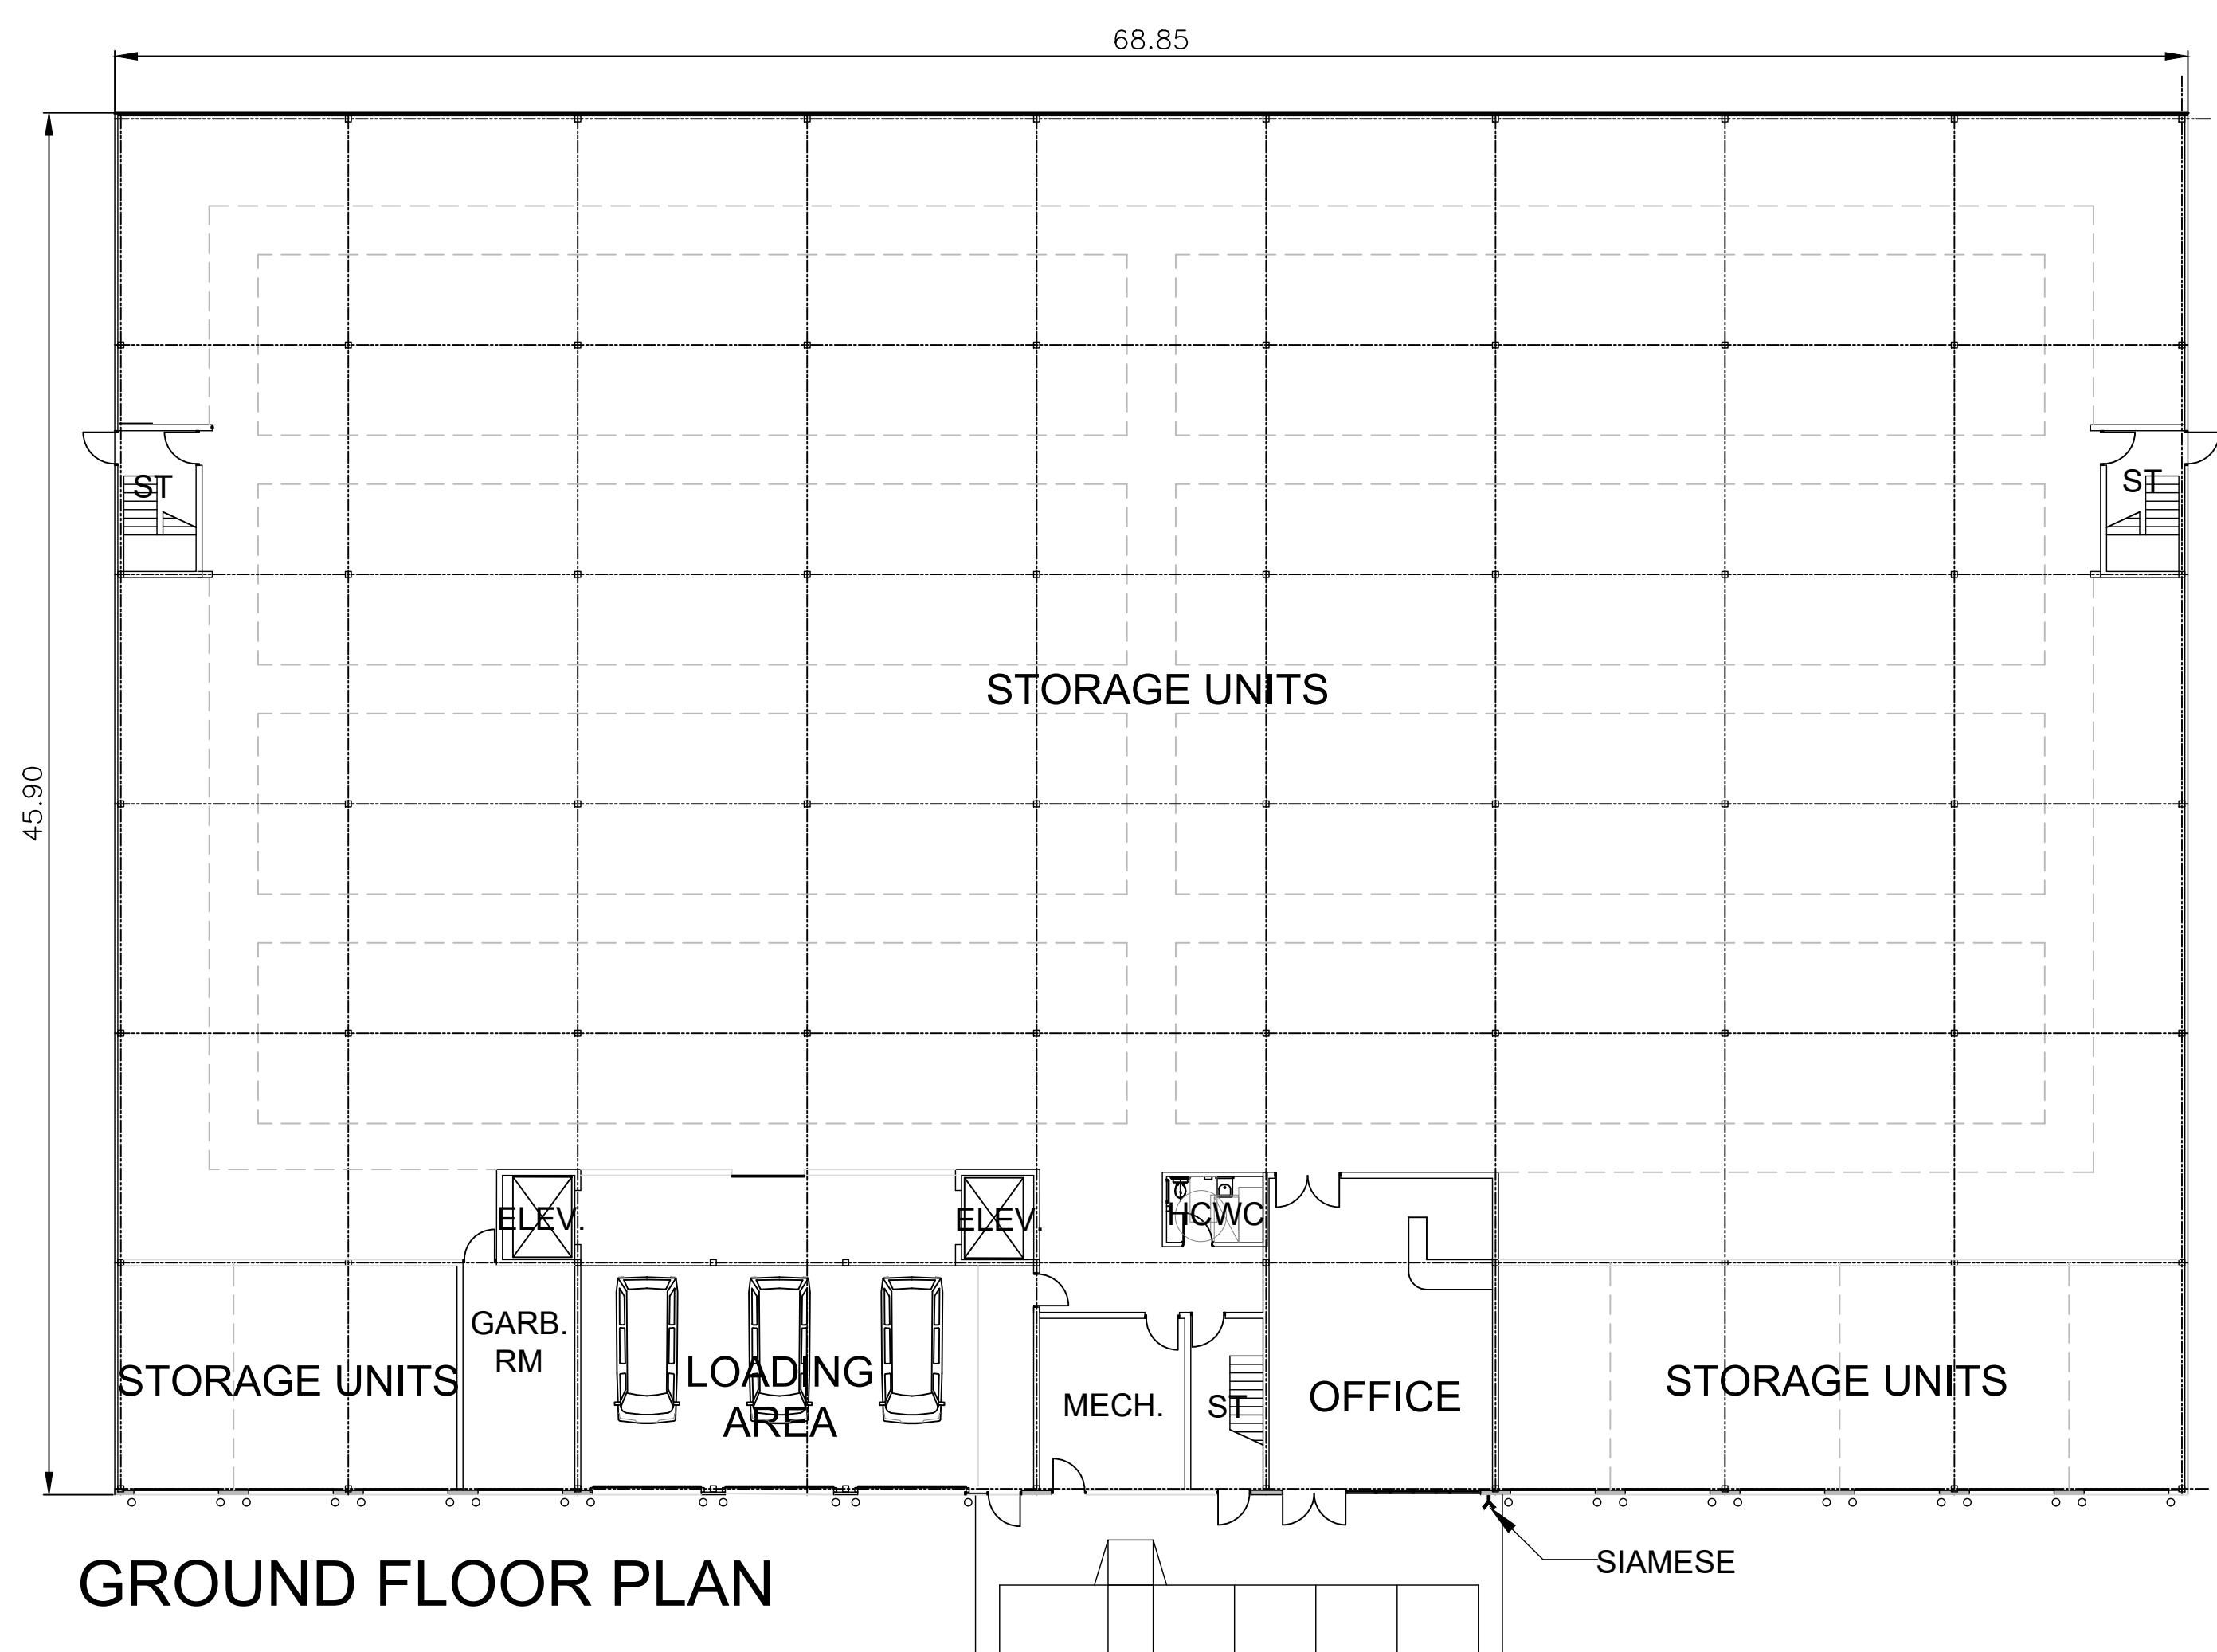

2ND FLOOR PLAN

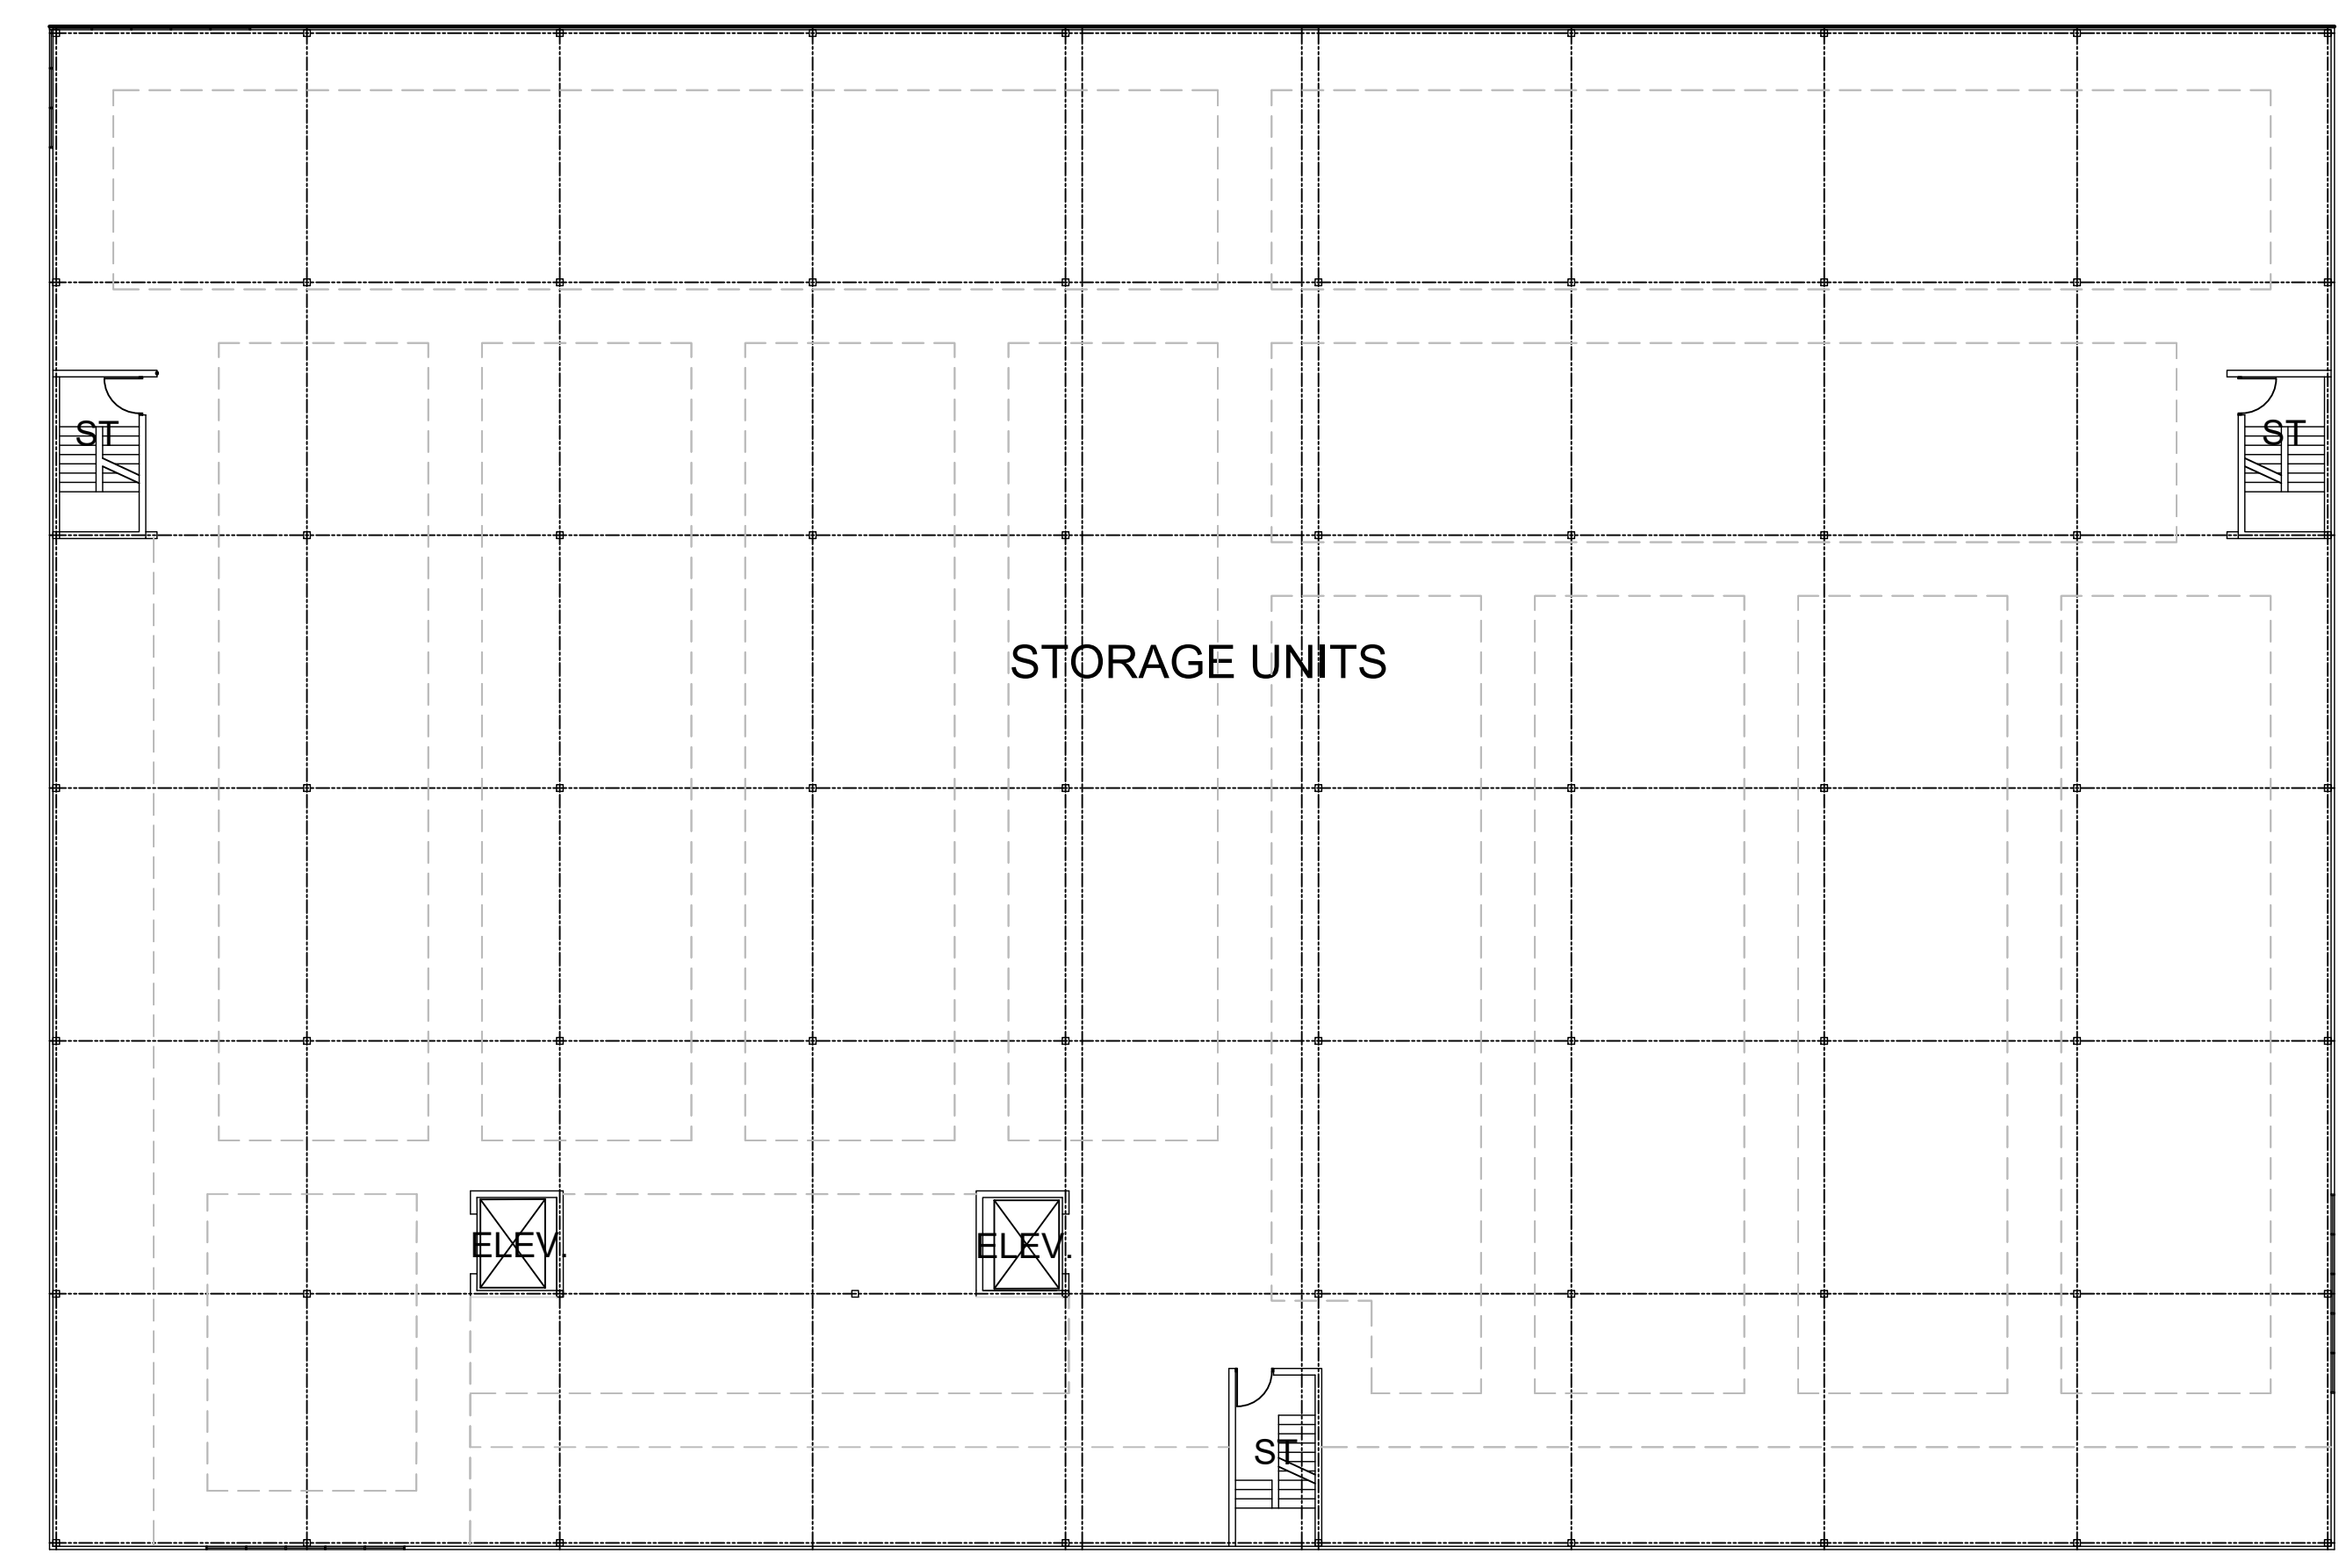

3RD FLOOR PLAN

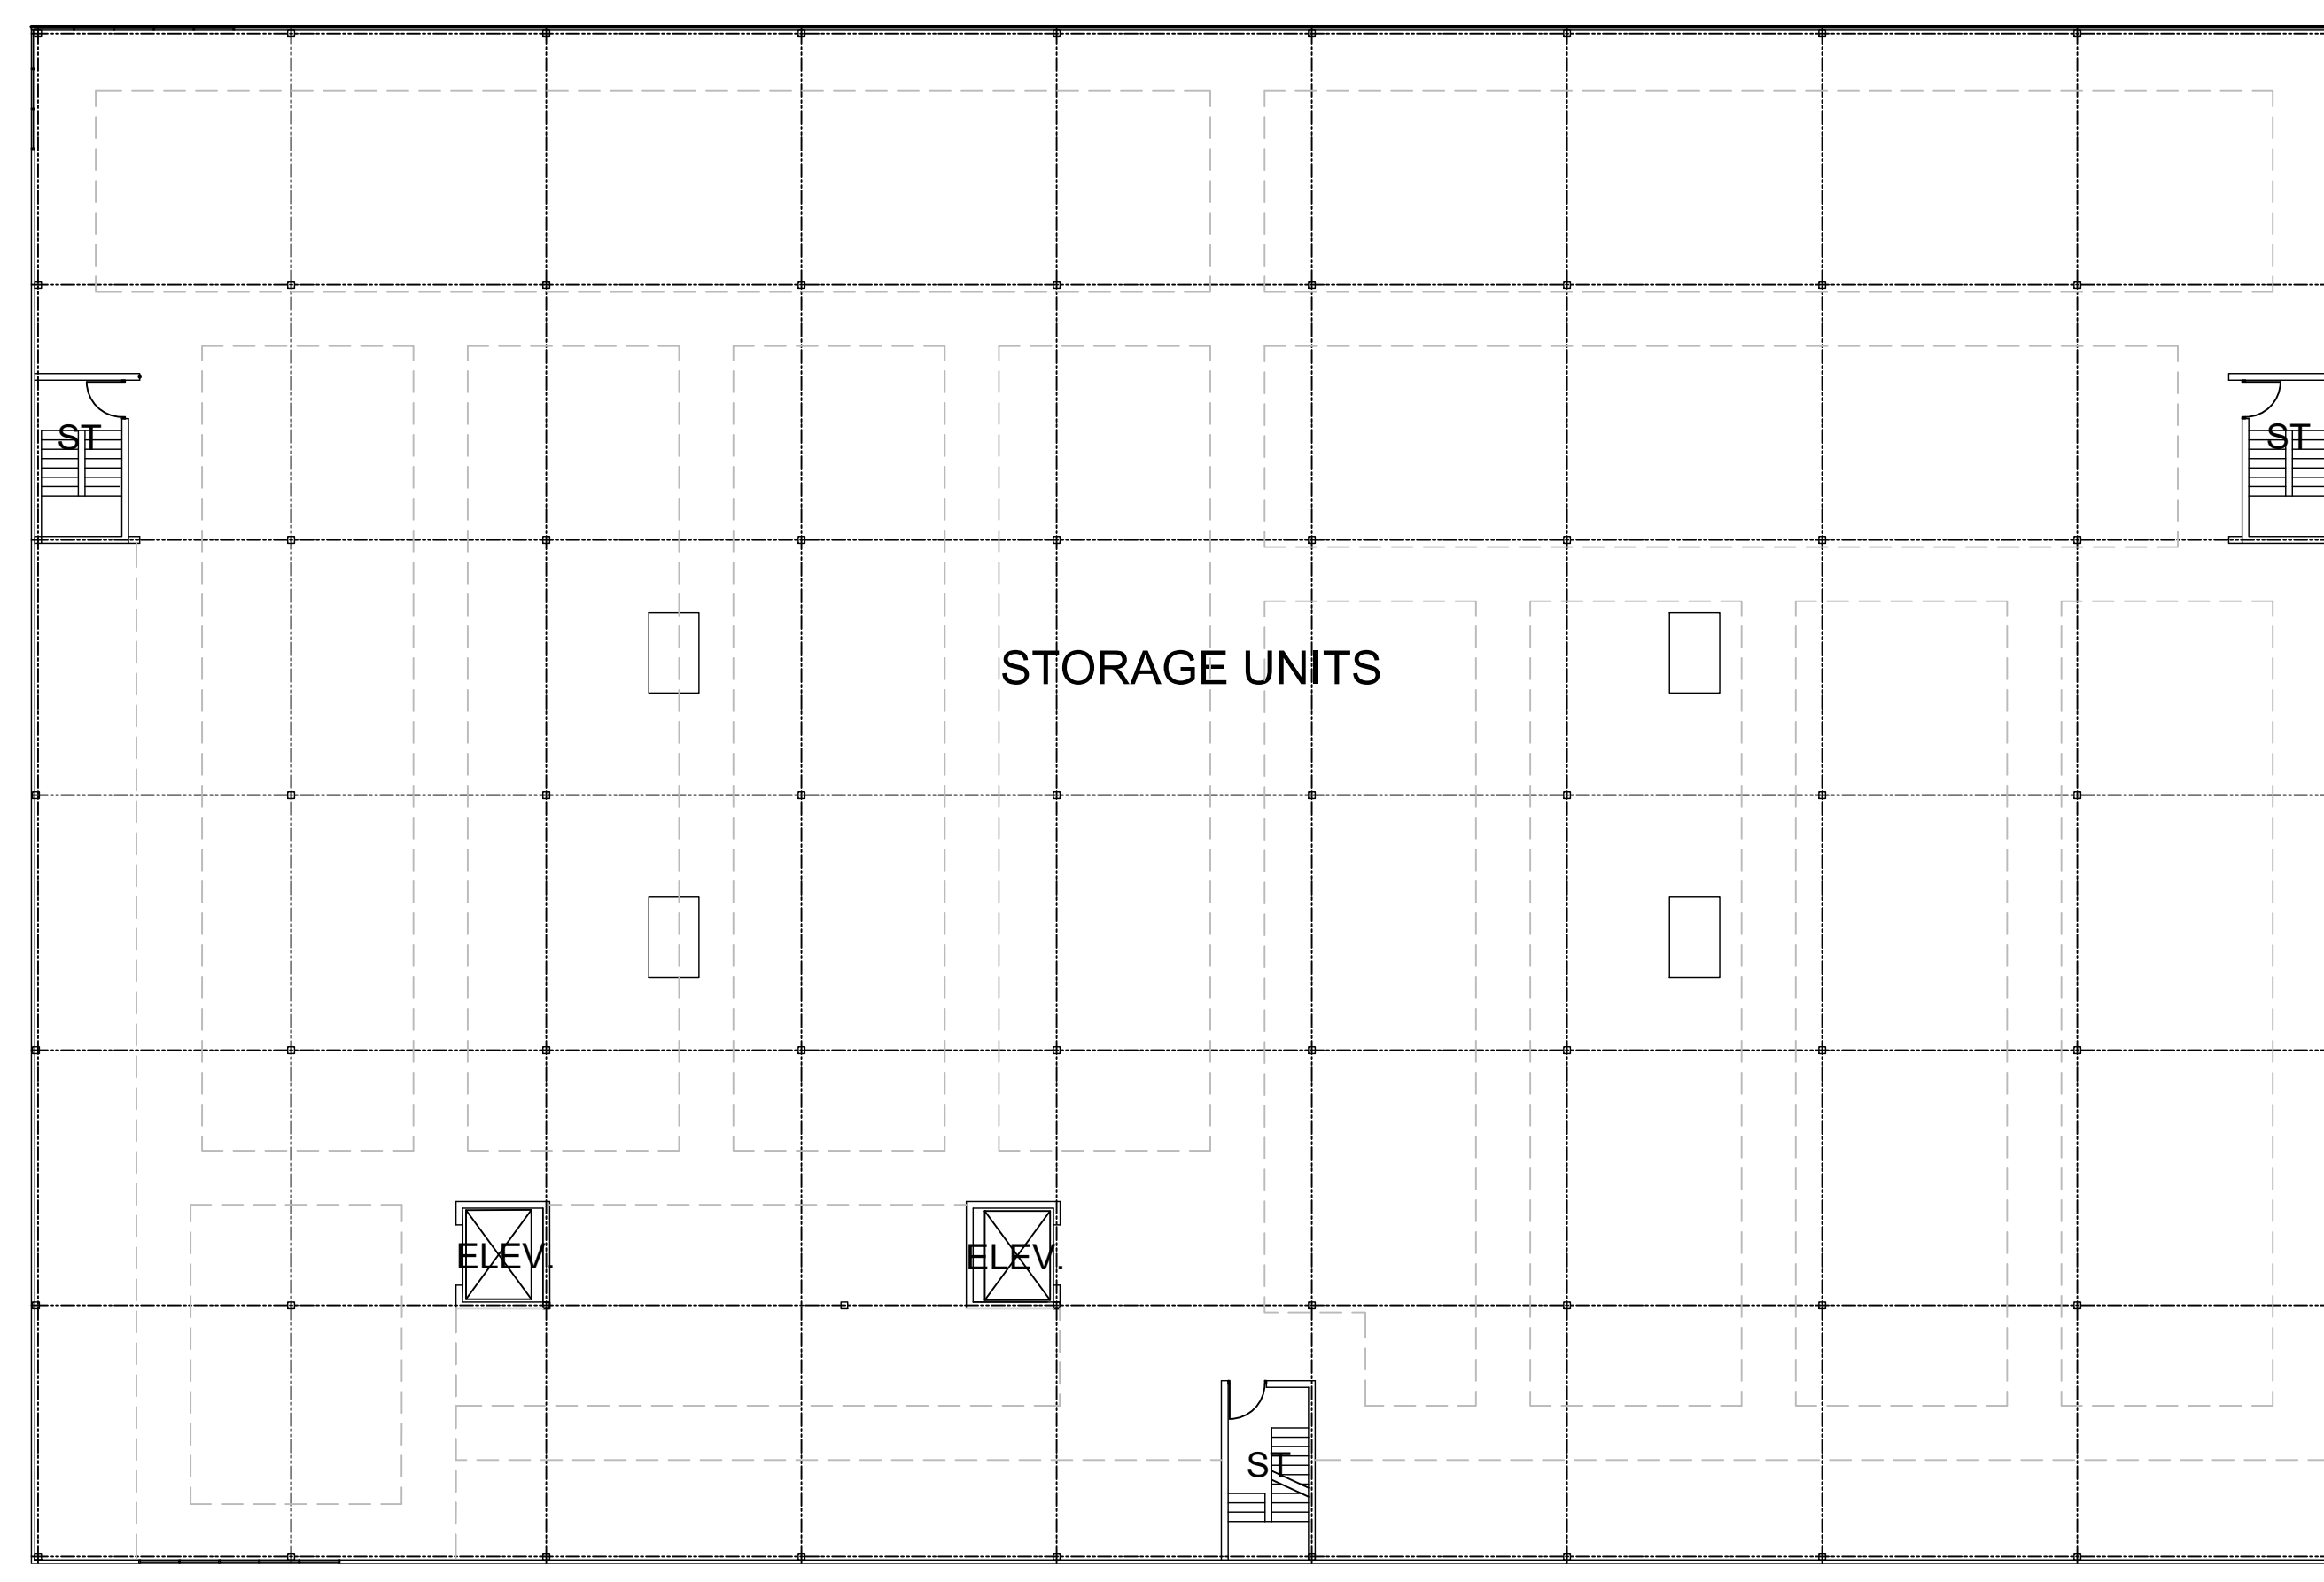

4TH FLOOR PLAN

**BRIAN LUEY ARCHITECT Inc.**  
 85 Dunn Street, Suite 302  
 Oakville Ontario  
 L6J 3C7  
 Tel: (905) 845-4382

ONTARIO ASSOCIATION OF ARCHITECTS  
 S. FARSHID POURBESMAEIL NIAK  
 LICENCE 9428

Project Title  
**JAMES SNOW SELF STORAGE**  
 SPA No: SP.1635.029/01  
 605 BURLOAK DR, OAKVILLE ONTARIO

Sheet Title  
**BUILDING K PLANS**

Drawn BDL	Checked
Date JUNE 30 2021	Scale 1:200
Project Number 2738	Sheet Number A-3