


MATERIAL LEGEND

1	CLEAR LOW E COATED VISION GLASS	
2	FROSTED SPANDREL PANEL	
3	GREY TINTED VISION GLASS	
4	GREY COATED SPANDREL PANEL	
5	ARCHITECTURALLY FINISHED CONCRETE	
6	ARCHITECTURAL LOUVERS	

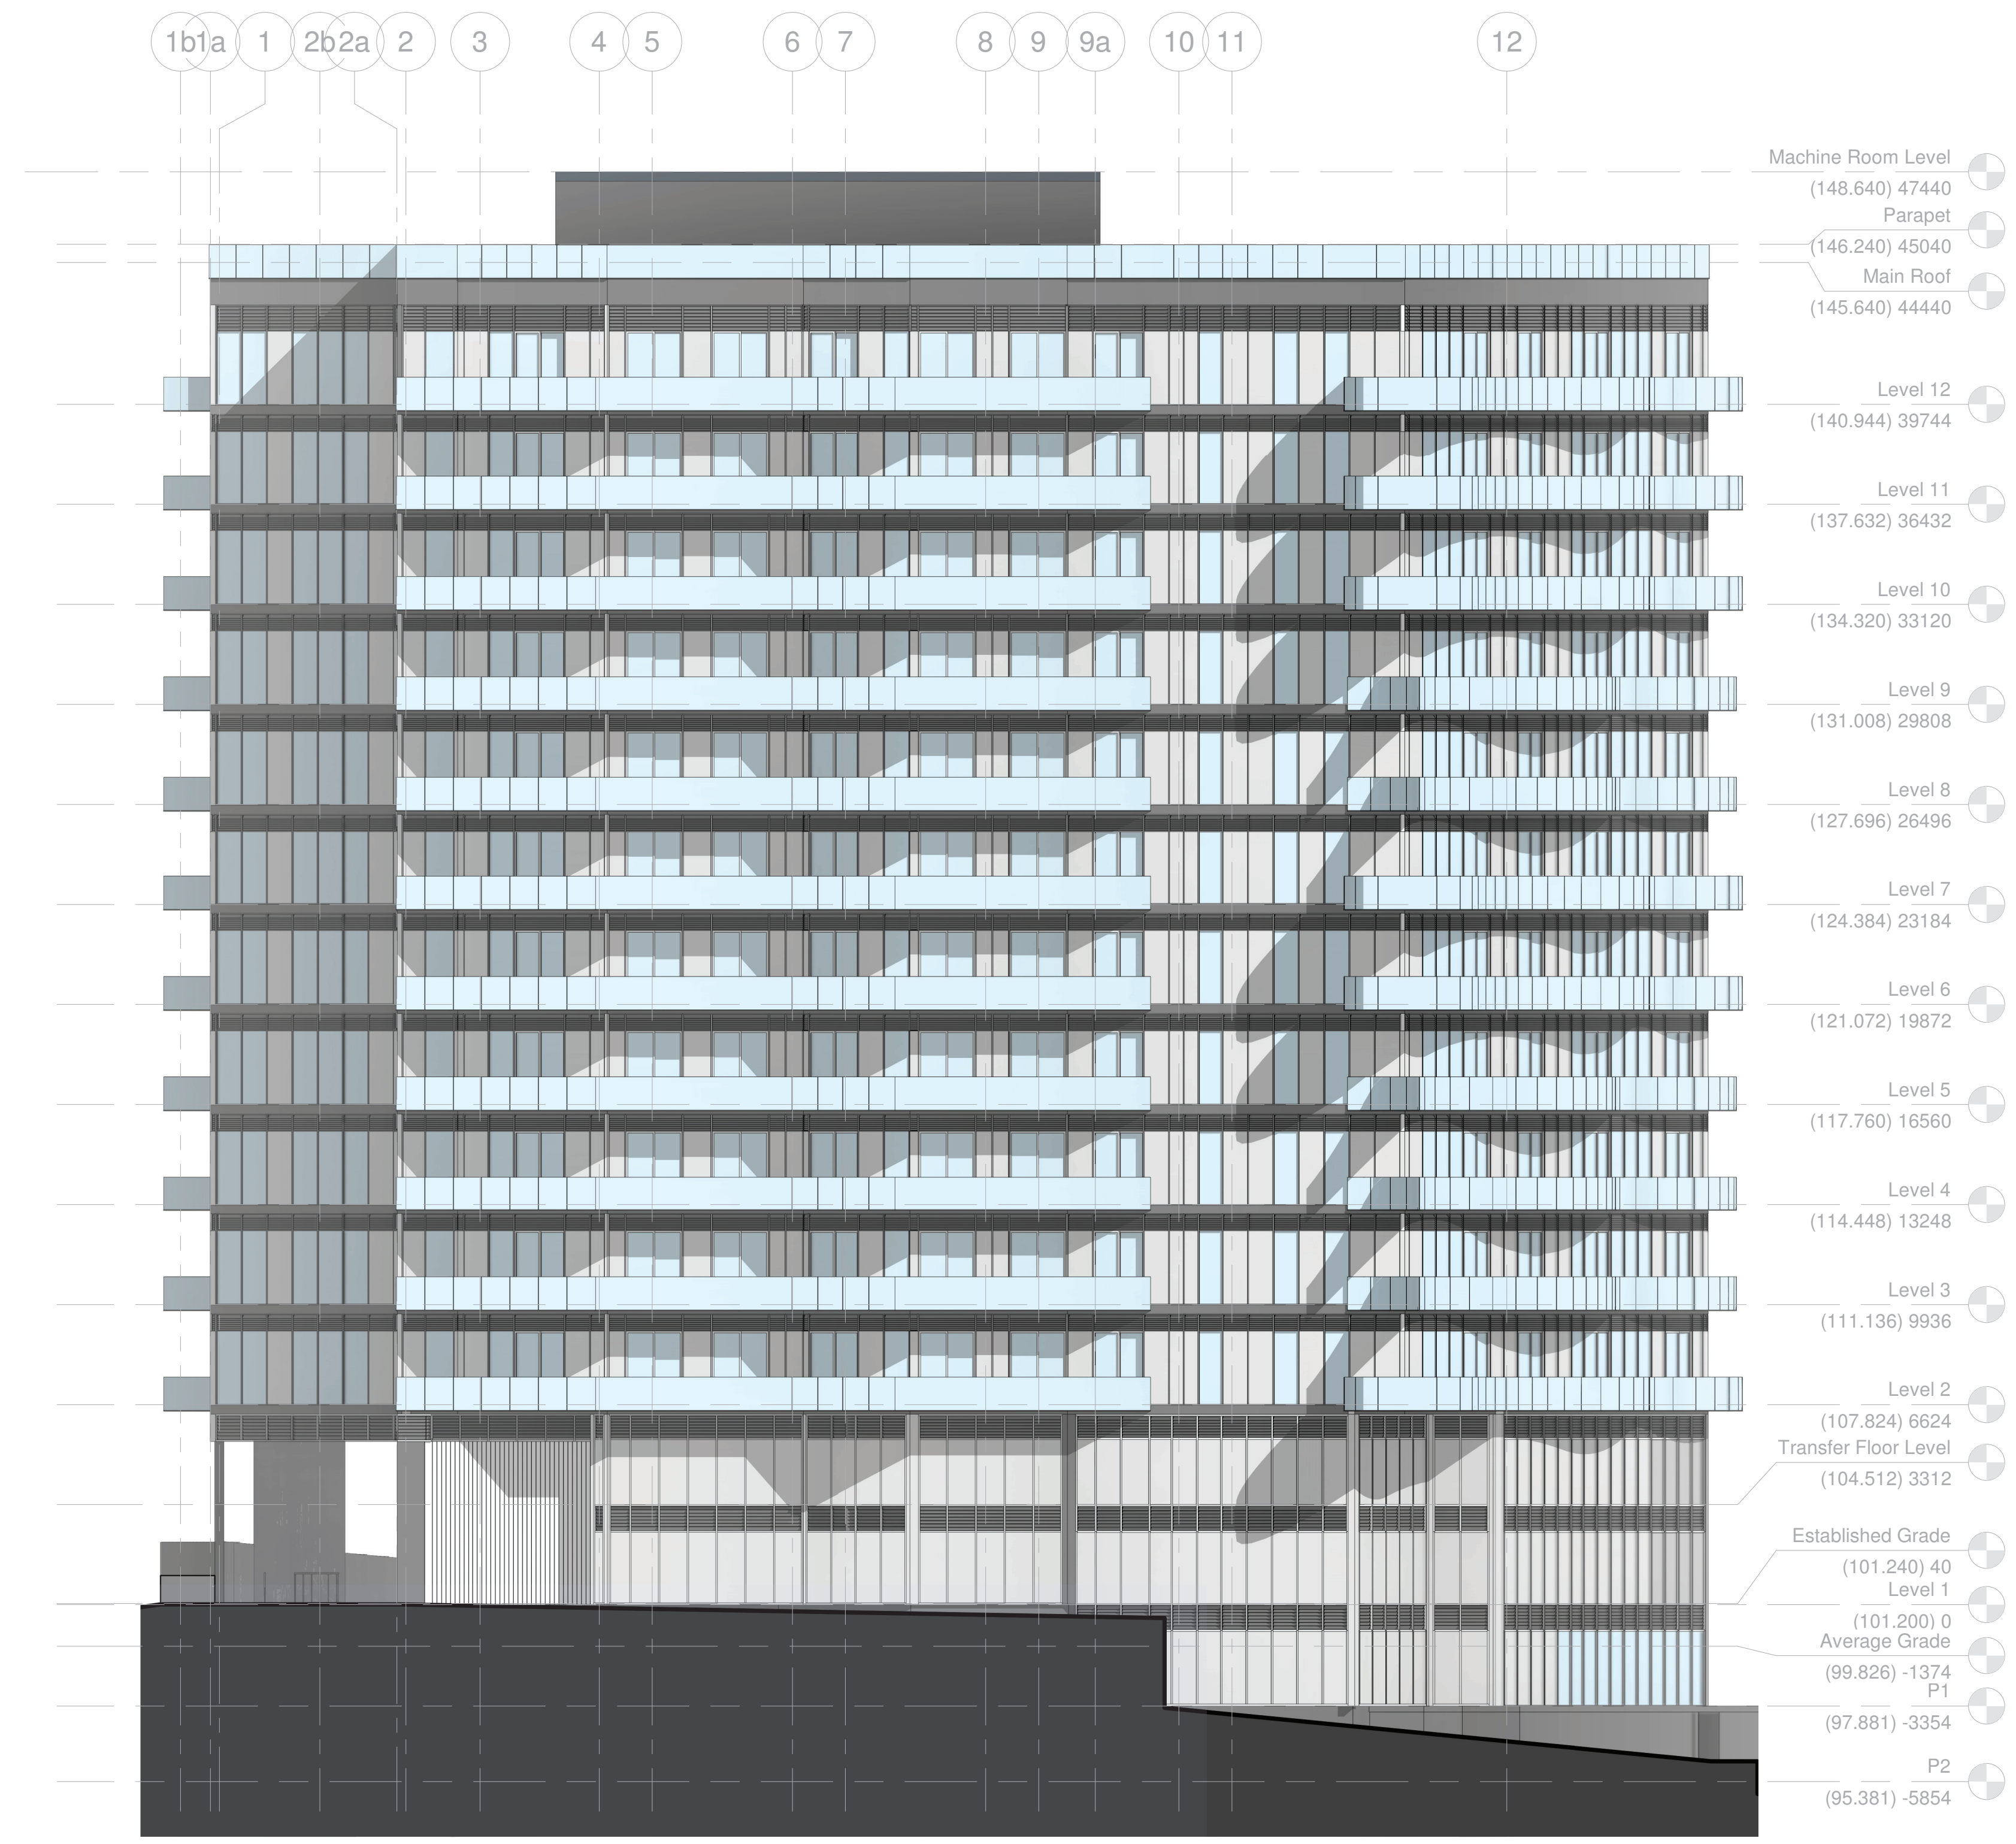

SOUTH ELEVATION RENDERED 2
Scale: 1 : 150 A402



SOUTH ELEVATION 1
Scale: 1 : 150 A402

Revisions

No.	date	description
1	AUG 29/21	ISSUED FOR SPA
2	MAR 30/21	REISSUED FOR OPA
3	OCT 01/21	ISSUED FOR OPA
4	SEP 02/21	ISSUED FOR PUBLIC MEETING
5	JUN 02/21	ISSUED FOR REVIEW
6	MAY 25/21	ISSUED FOR REVIEW




AVA JANIKOWSKI ARCHITECT INC.
2973 Lakeshore Blvd. W. #115
Toronto, Ontario, Canada
Phone (416) 252-8888 Fax (416) 252-3954

project	70 OLD MILL RD
location	70 OLD MILL RD, OAKVILLE, ON
title	SOUTH ELEVATION
DRAWN BY: KN	DATE: SEPT 2021
CHECKED BY: A.J.	scale As indicated
project no.	sheet no.
rev. no.	A402


This drawing is the intellectual property of the architect and shall remain the property of the architect. It is to be used only for the project and site for which it was prepared. It is not to be used for any other project or site without the written consent of the architect. The architect shall not be responsible for any errors or omissions in this drawing. The architect shall not be responsible for any construction or other work done in reliance on this drawing. The architect shall not be responsible for any damage or injury to any person or property caused by the use of this drawing. The architect shall not be responsible for any other matter arising out of or in connection with this drawing.

MATERIAL LEGEND

1	CLEAR LOW E COATED VISION GLASS	
2	FROSTED SPANDREL PANEL	
3	GREY TINTED VISION GLASS	
4	GREY COATED SPANDREL PANEL	
5	ARCHITECTURALLY FINISHED CONCRETE	
6	ARCHITECTURAL LOUVERS	

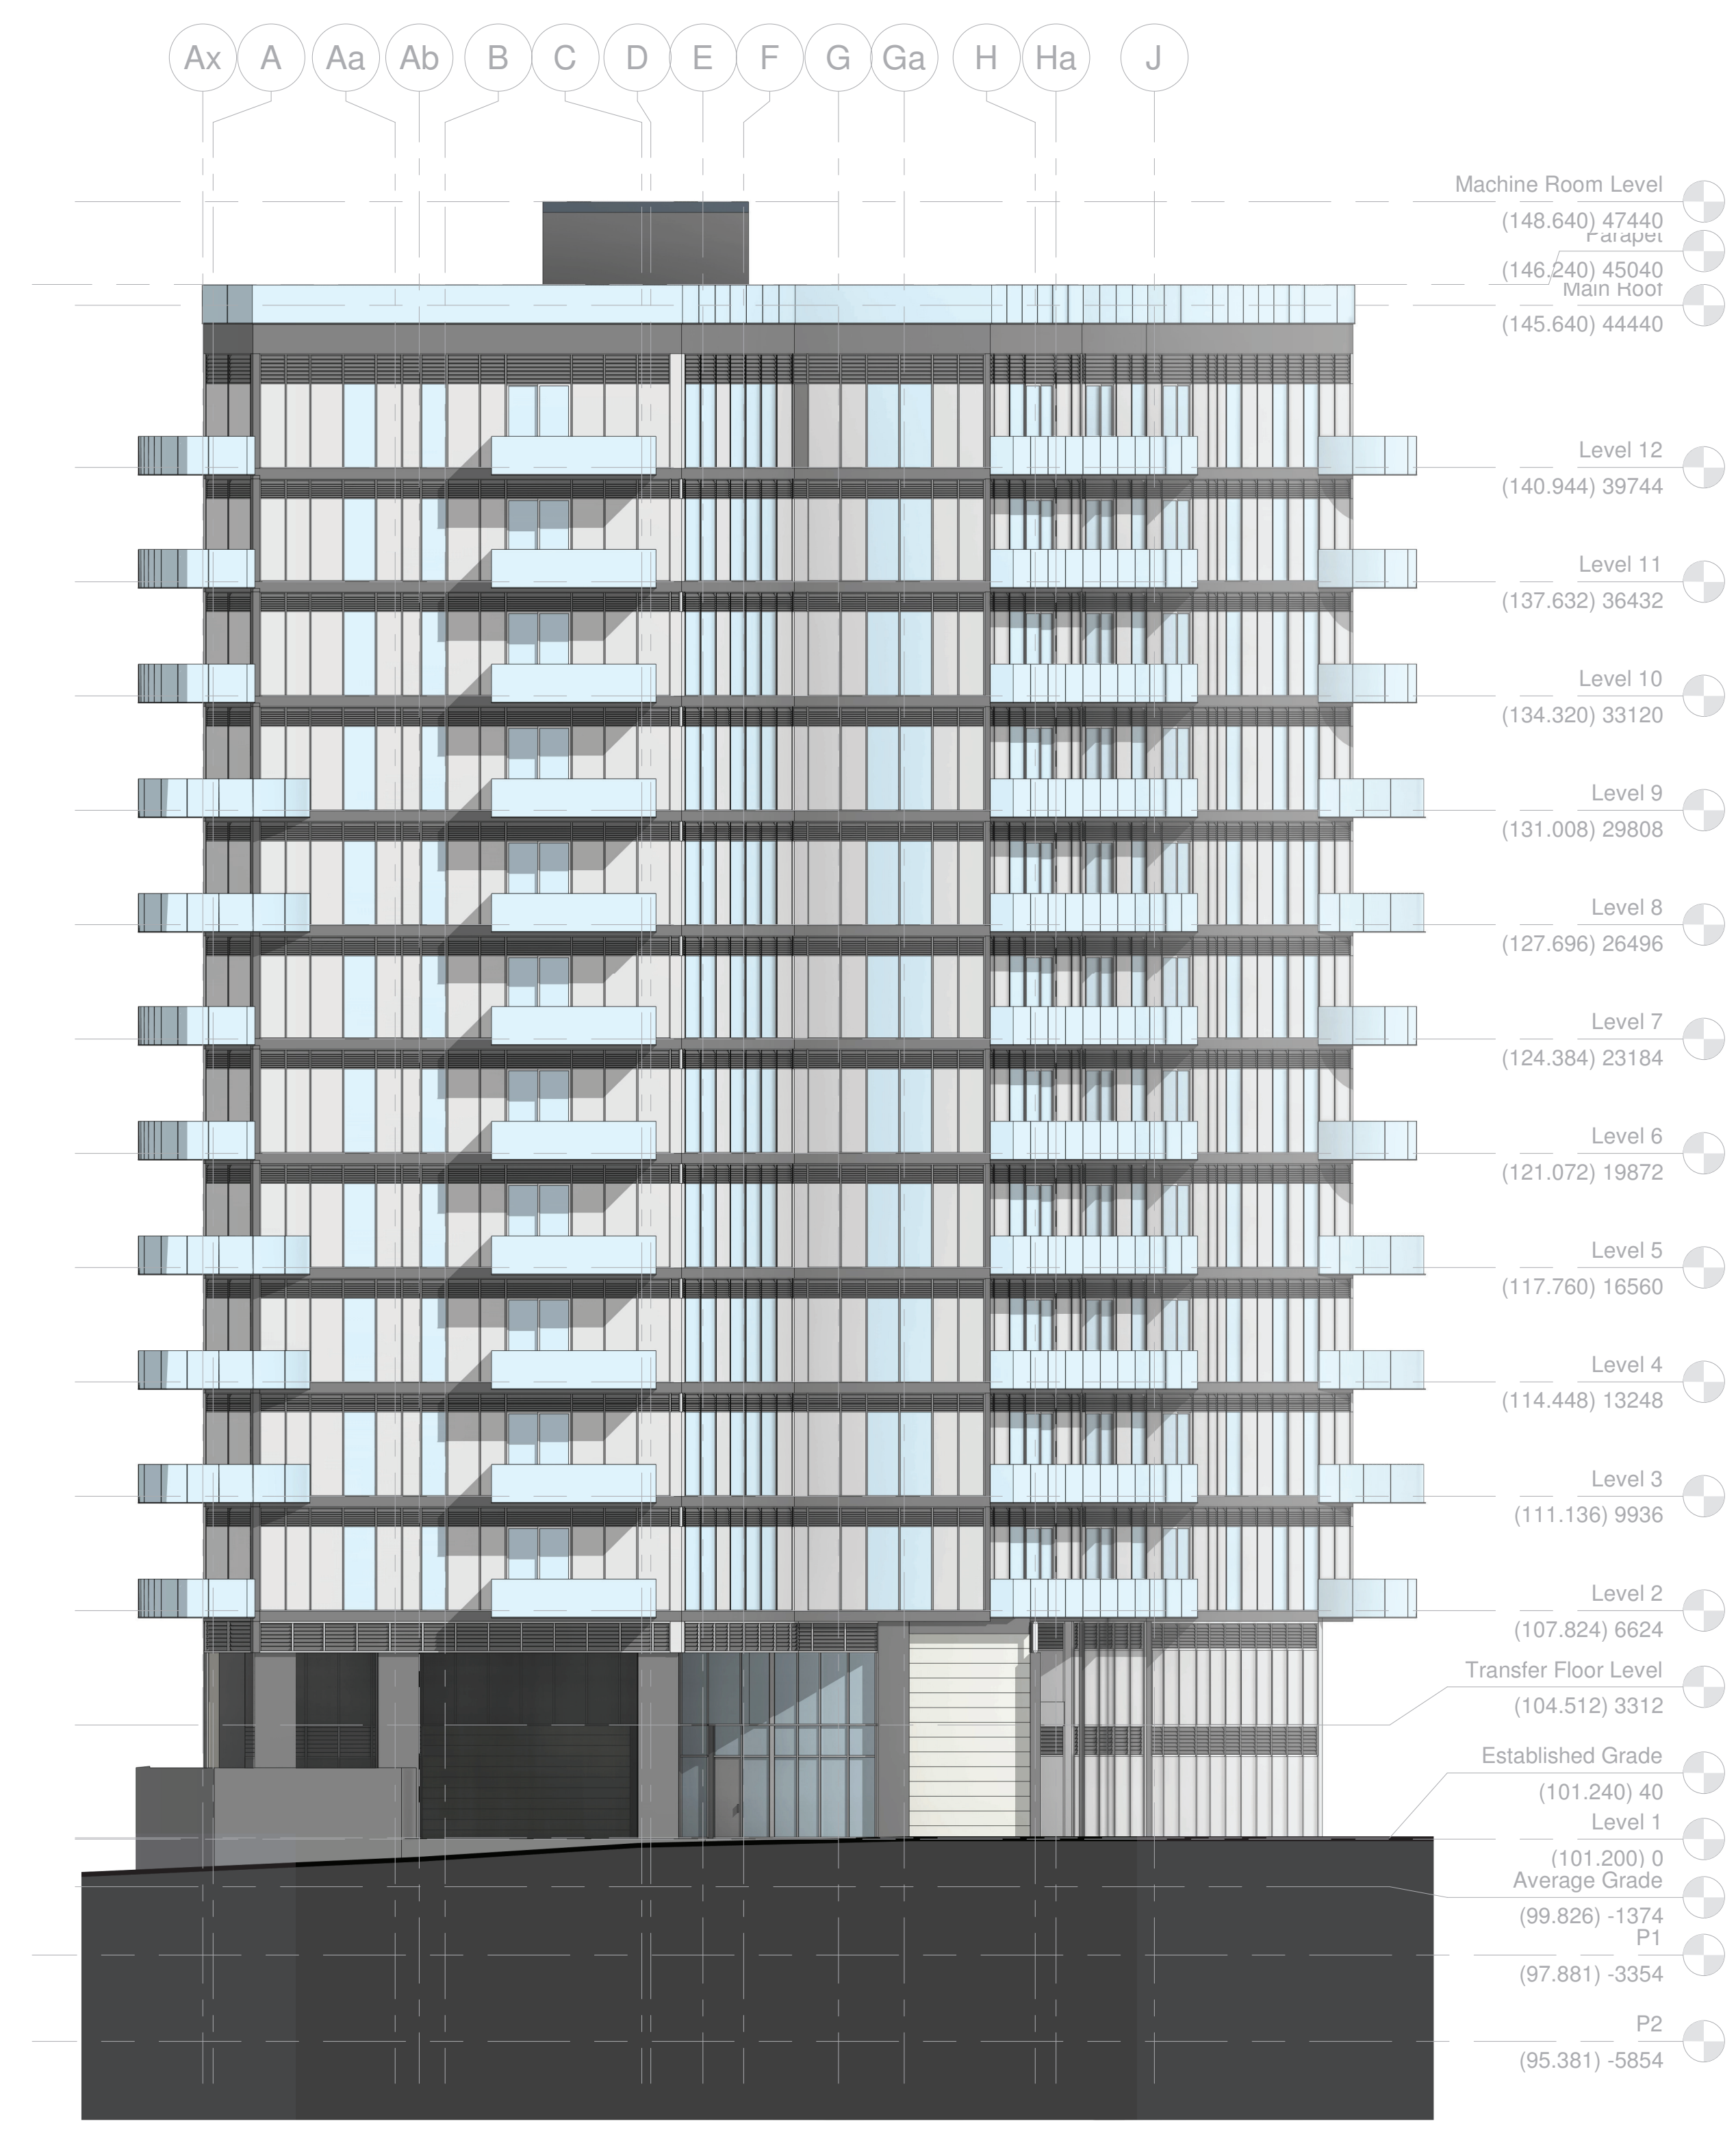

WEST ELEVATION RENDERED **2**
Scale: 1 : 150 **A403**

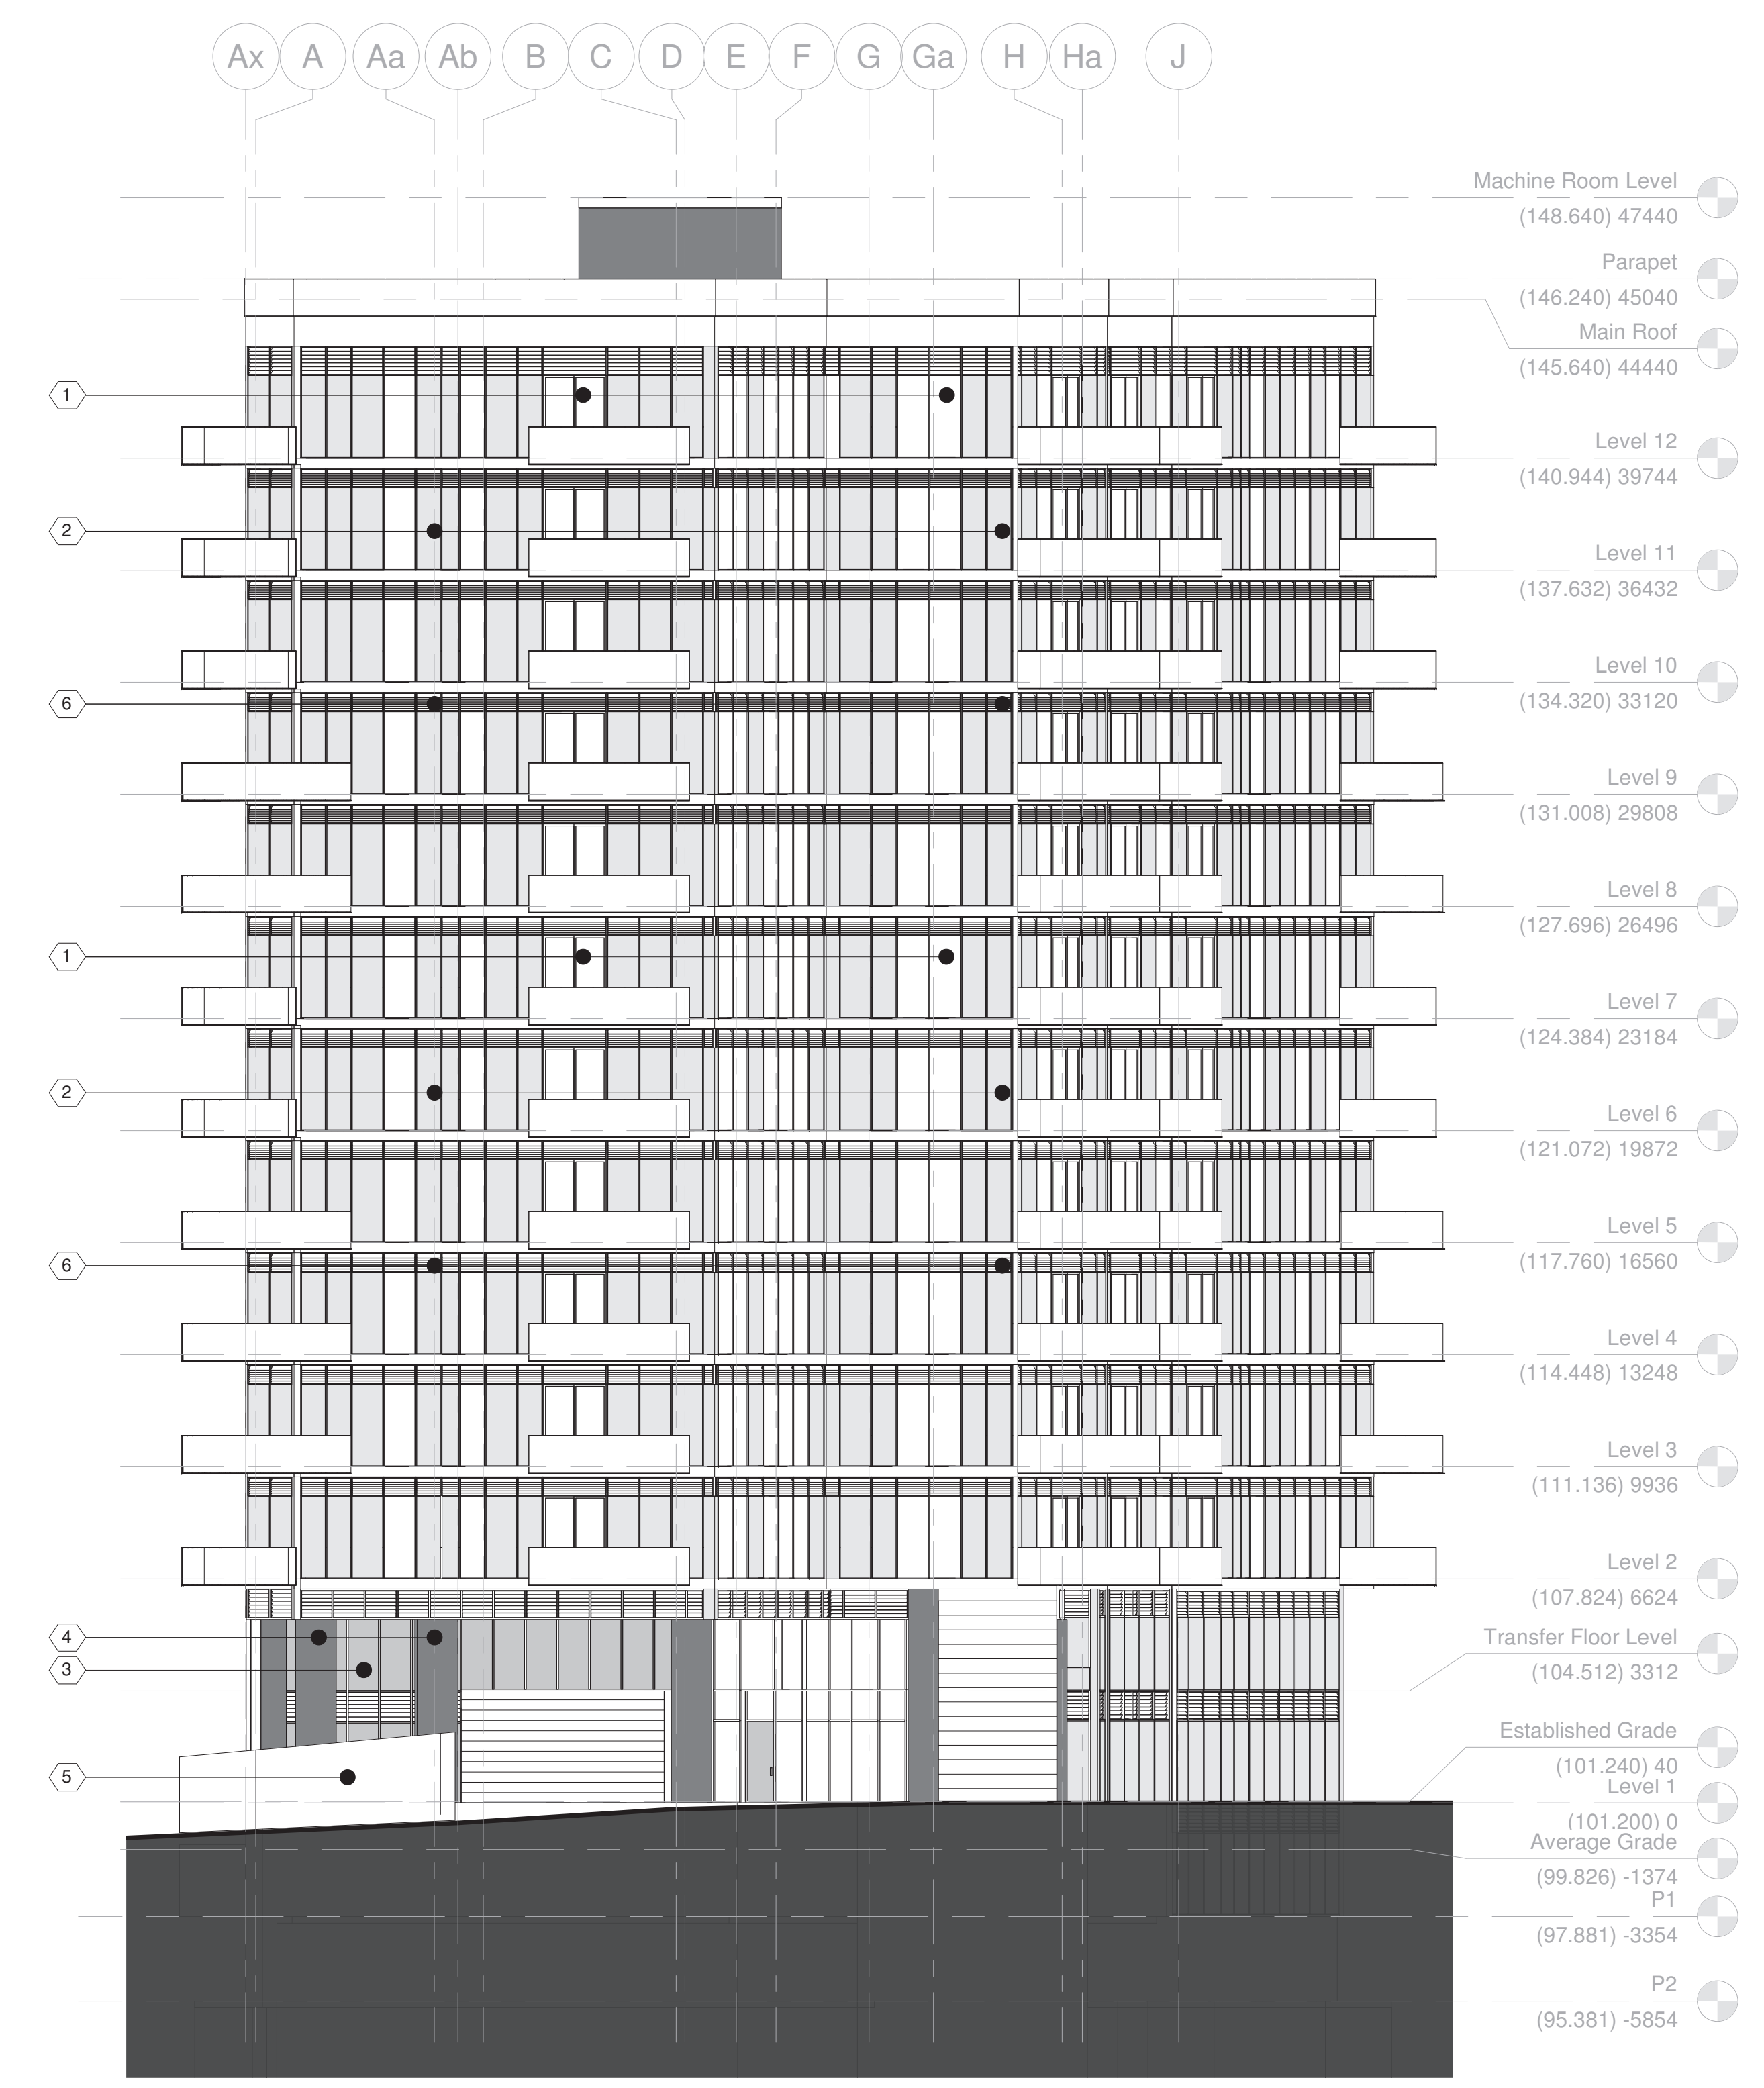

WEST ELEVATION **1**
Scale: 1 : 150 **A403**

No.	date	description
1	AUG 29/21	ISSUED FOR SPA
2	MAR 30/21	REISSUED FOR OPA
3	OCT 01/21	ISSUED FOR OPA
4	SEP 02/21	ISSUED FOR PUBLIC MEETING
5	JUN 02/21	ISSUED FOR REVIEW
6	MAY 25/21	ISSUED FOR REVIEW



AVA JANIKOWSKI ARCHITECT INC.
2975 Lakeshore Blvd. W. #115
Toronto, Ontario, Canada
Phone (416) 252-8858 Fax (416) 252-3954

project
70 OLD MILL RD
70 OLD MILL RD, OAKVILLE, ON

title
WEST ELEVATION

DRAWN BY: KN DATE: SEPT 2021

CHECKED BY: A.J. scale As indicated

project no. sheet no.
A403

rev no.

This drawing is the intellectual property of the architect and shall remain the property of the architect. It is to be used only for the project and site for which it was prepared. It is not to be reproduced, copied, or transmitted in any form or by any means, electronic or mechanical, including photocopying, recording, or by any information storage and retrieval system, without the prior written permission of the architect. The architect shall not be responsible for any errors or omissions in this drawing. The architect shall not be responsible for any construction or other work done in reliance on this drawing. The architect shall not be responsible for any damage or injury to persons or property resulting from the use of this drawing. The architect shall not be responsible for any other work done in reliance on this drawing. The architect shall not be responsible for any other work done in reliance on this drawing.