






2 REAR ELEVATION
SCALE 1:300

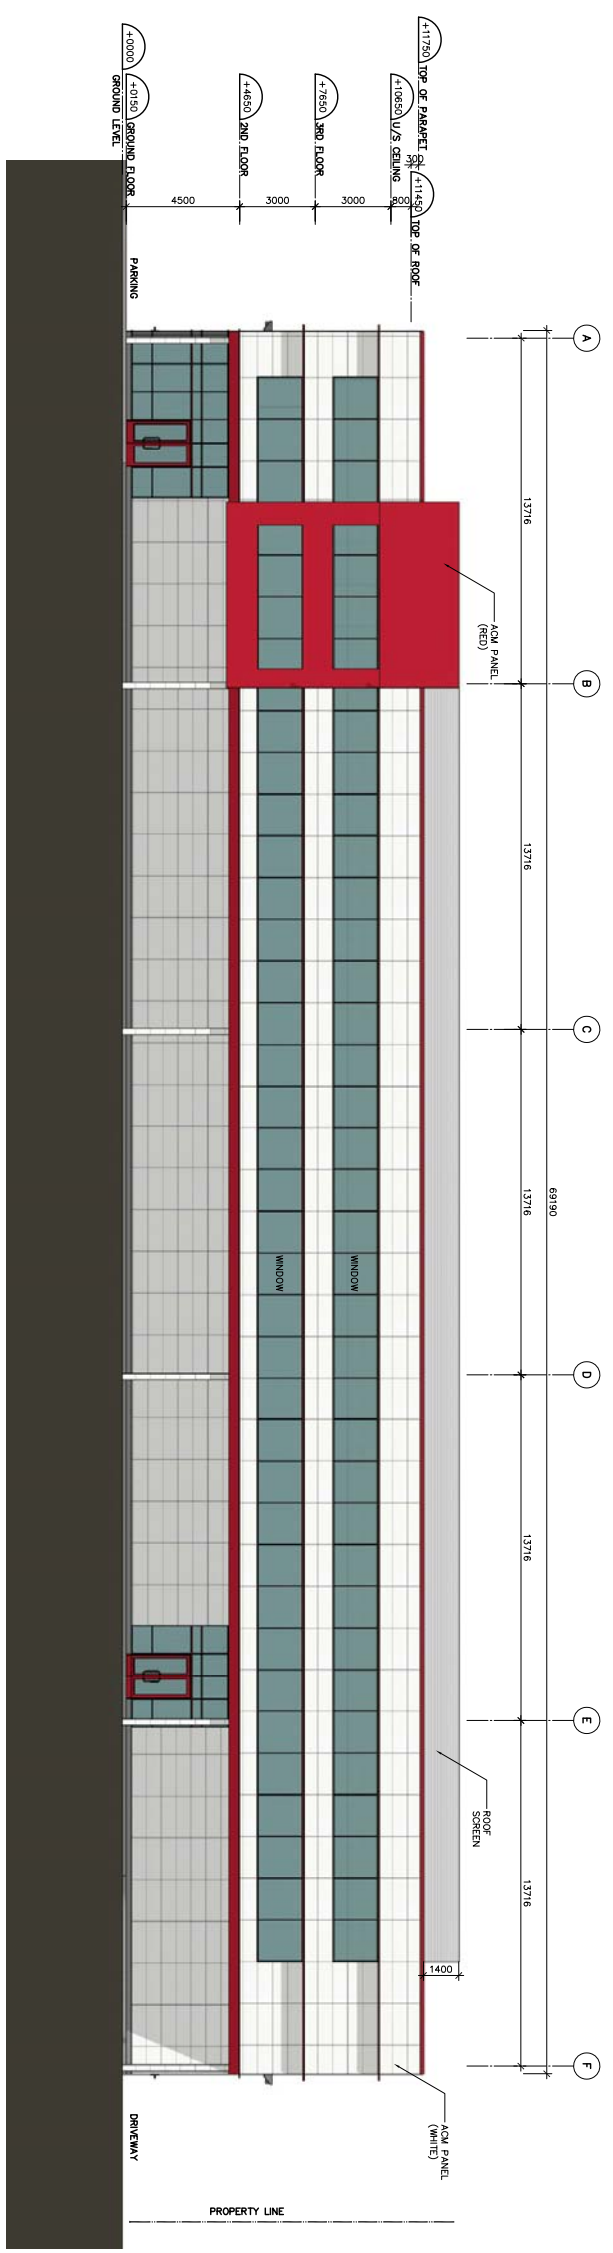

1 FRONT ELEVATION
SCALE 1:300

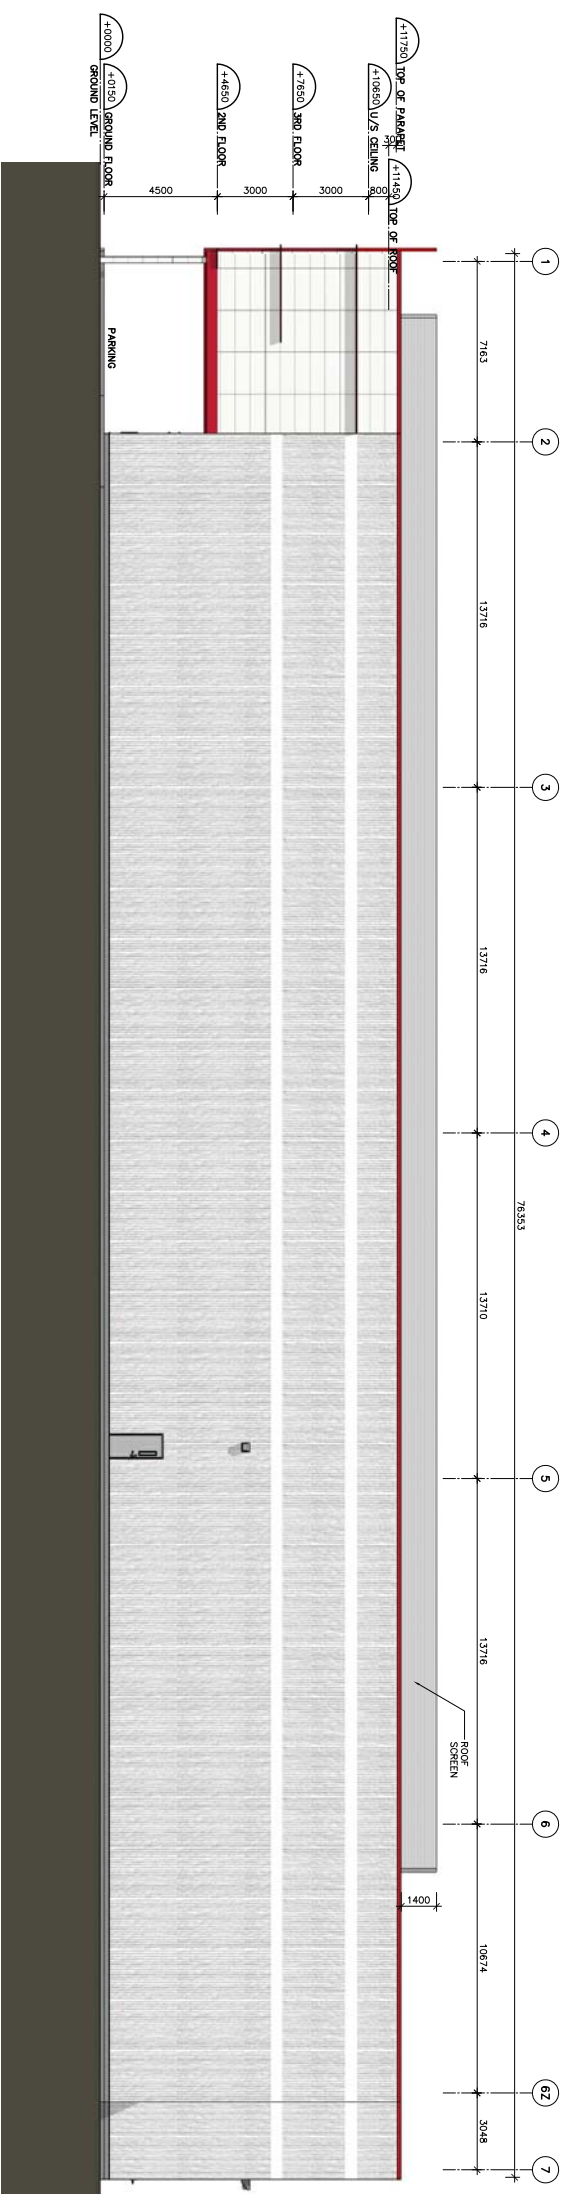

2 EAST ELEVATION
SCALE 1:300

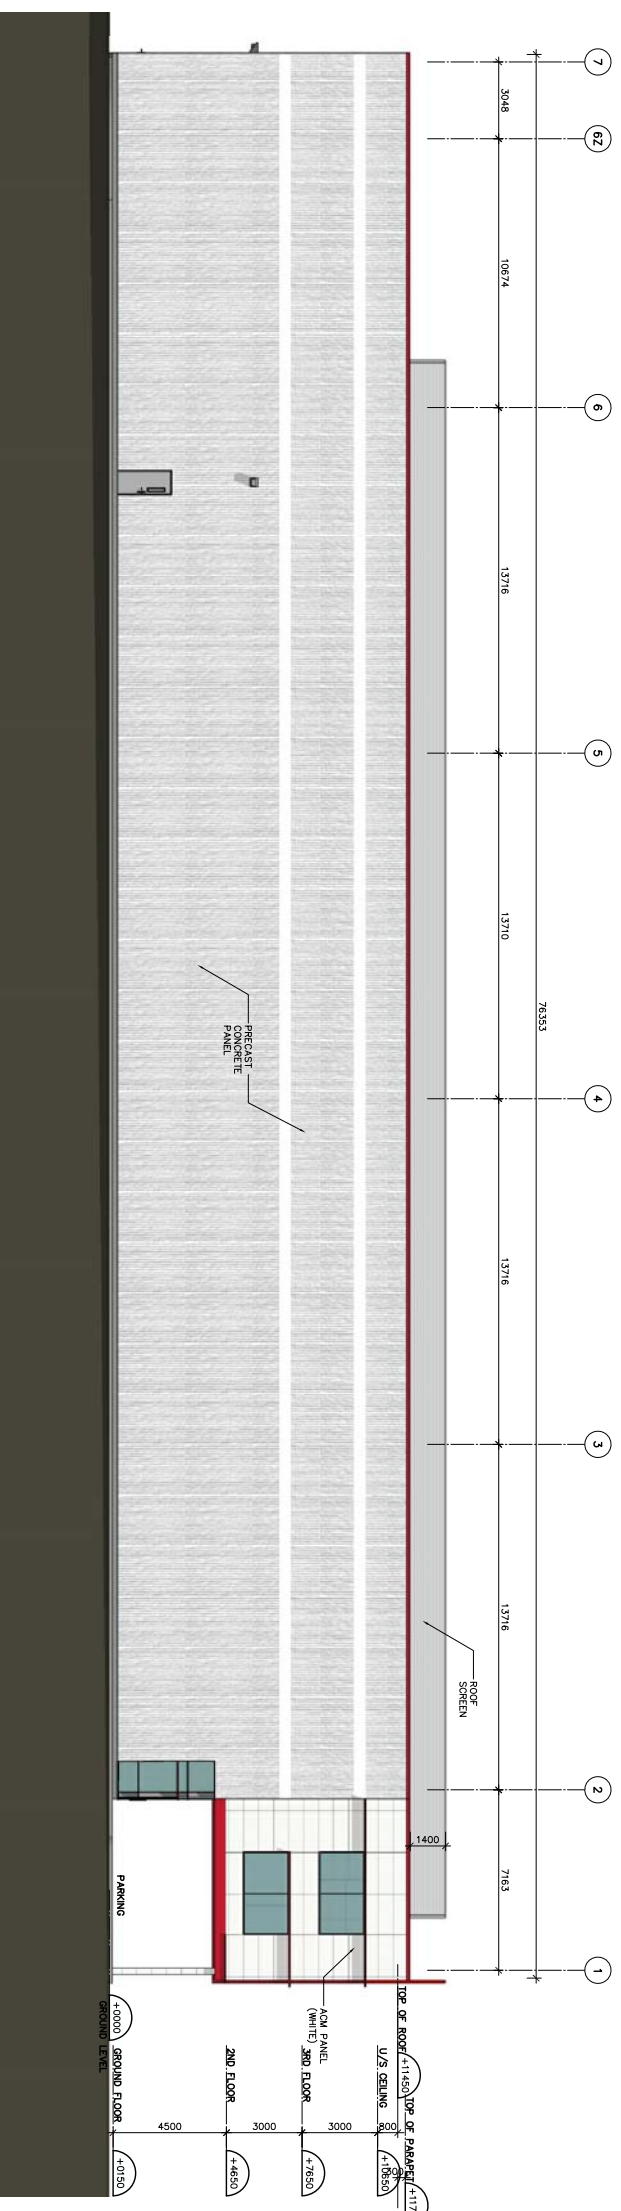

1 WEST ELEVATION
SCALE 1:300