


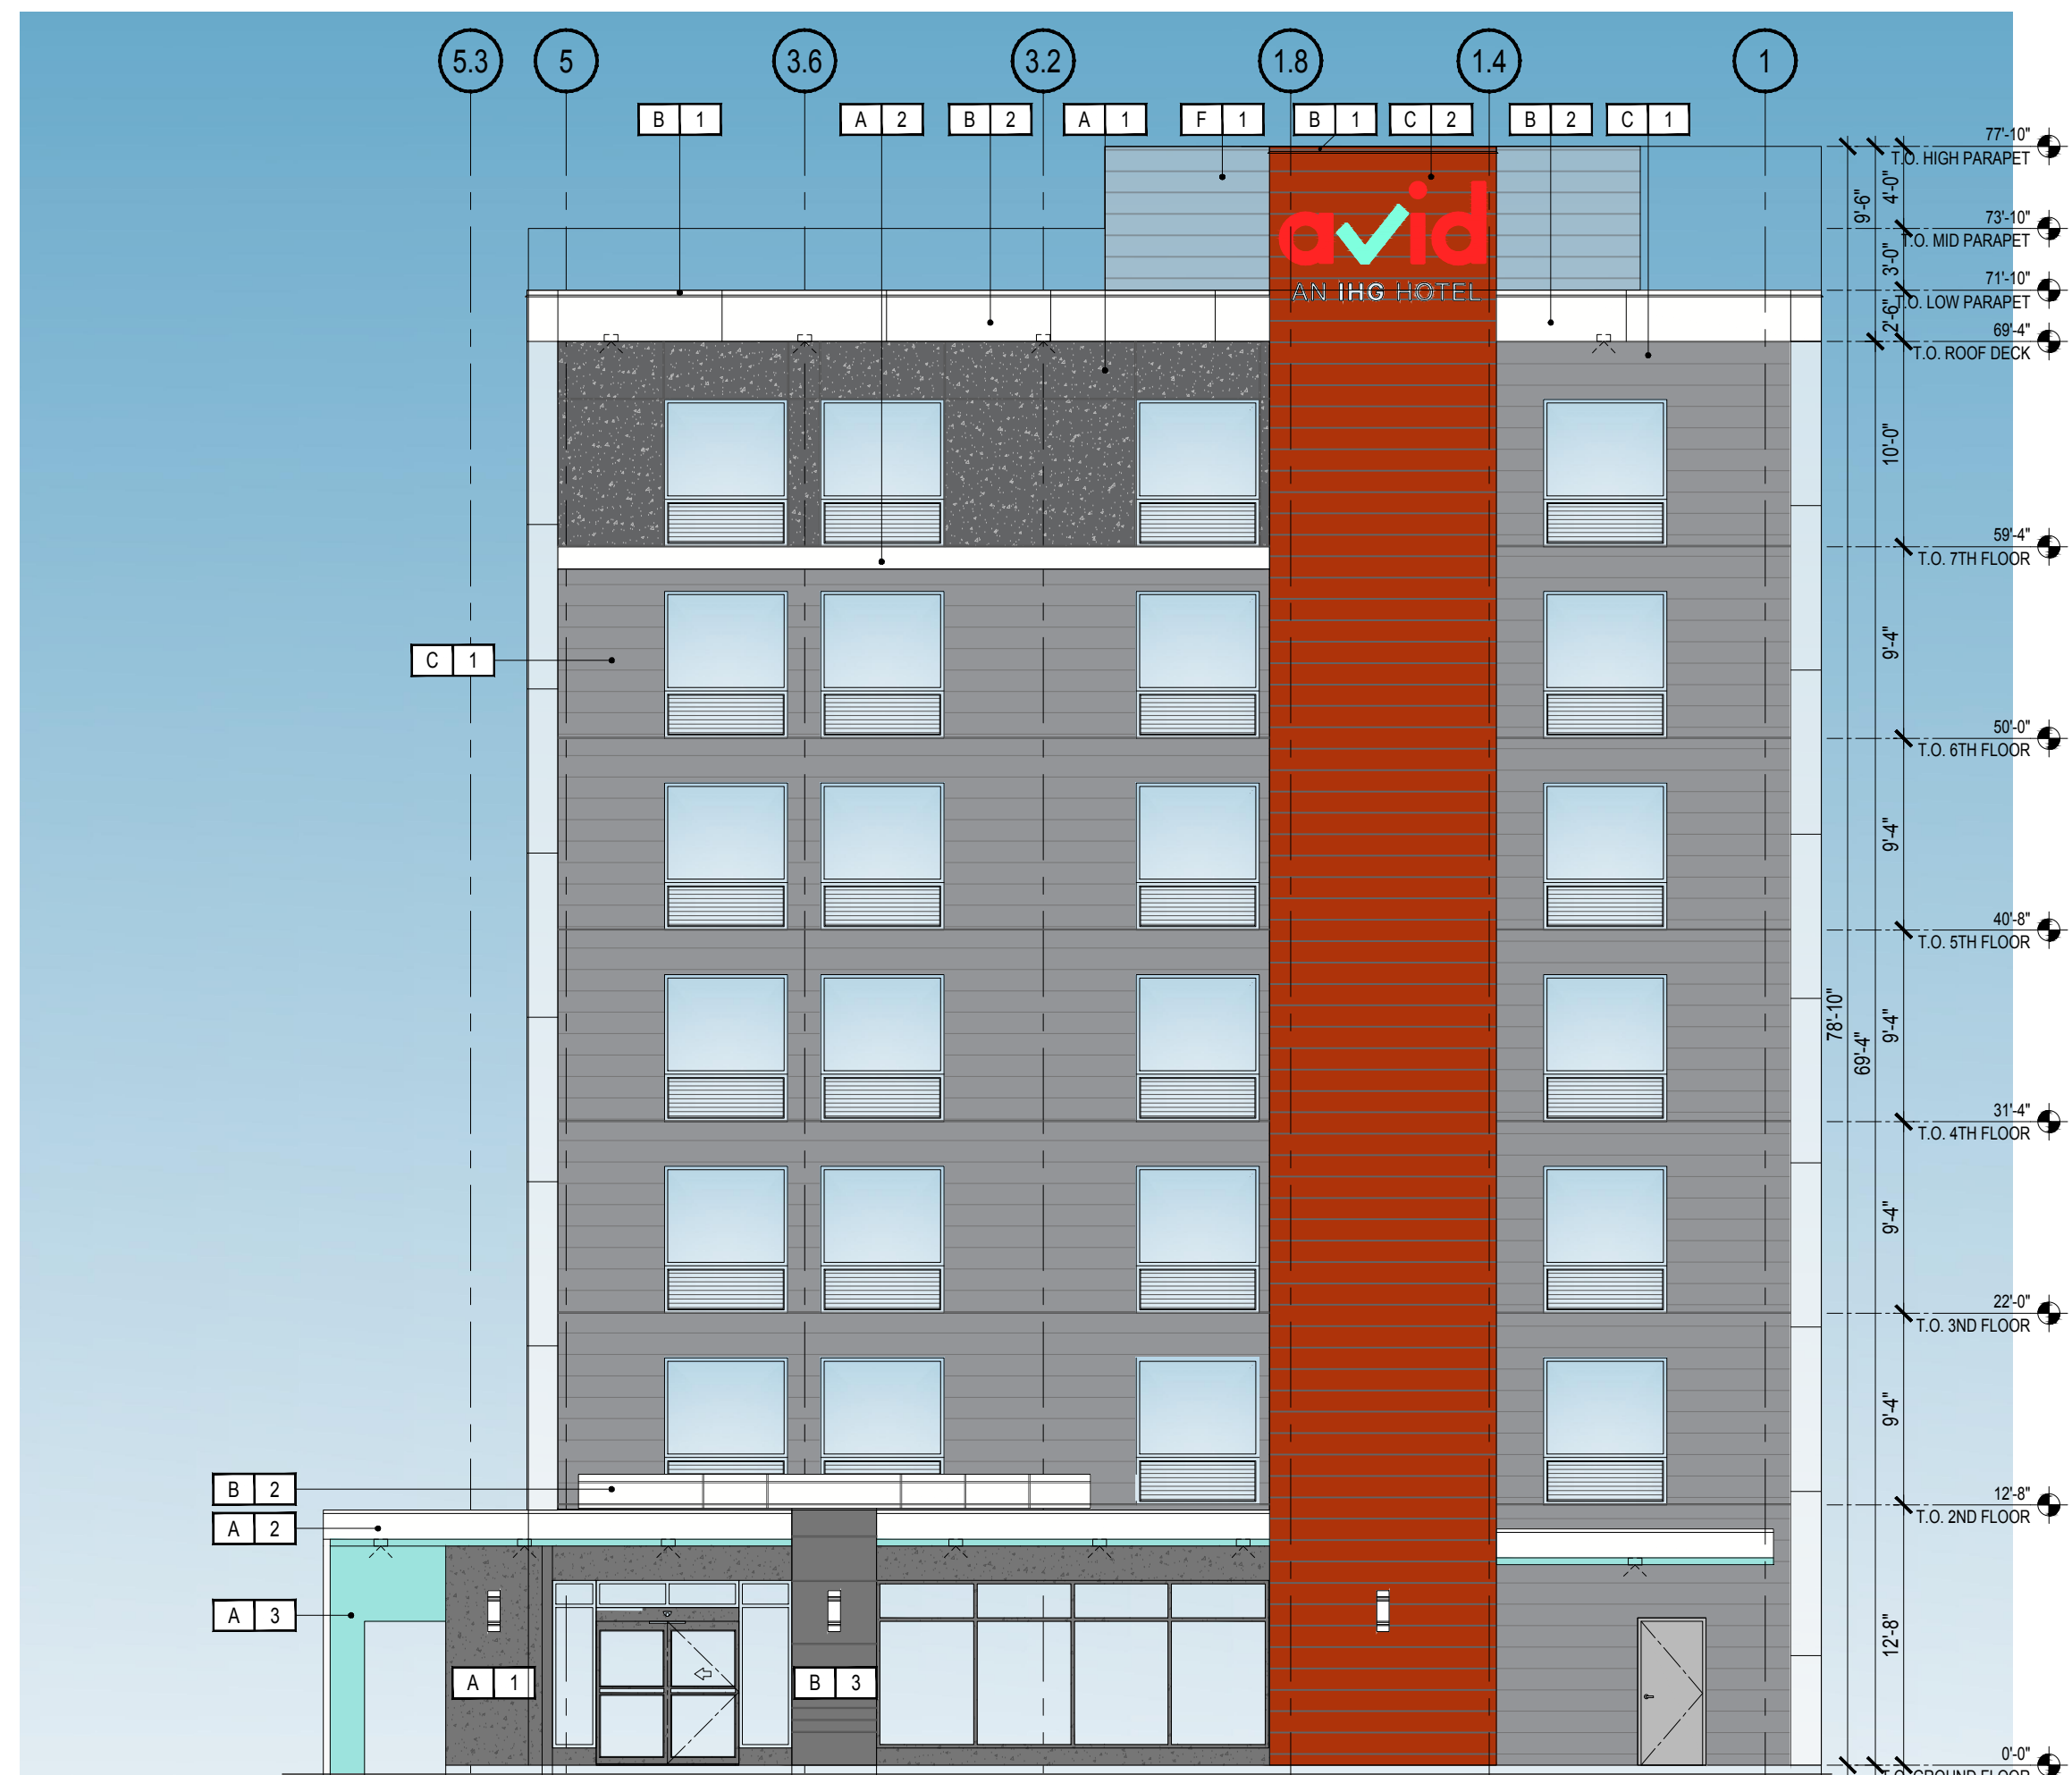

NORTH ELEVATIONS (PLAZA INTERSECTION) 1
SCALE: 1:100 A-300



WEST ELEVATIONS (KERR ST / N SERVICE RD) 2
SCALE: 1:100 A-300

FINISH LEGEND

- A 1 EIFS | GEMSTONE | DARK GRAY
- A 2 EIFS | STUCCO | WHITE
- A 3 EIFS | STUCCO | AQUA BLUE (AS PER BRAND)
- B 1 METAL CAP | MATTE | COLOR TO MATCH ADJACENT WALL COLOR TYP.
- B 2 ACM PANEL | WHITE FINISH
- B 3 ACM PANEL | DARK GRAY
- C 1 ALUMINUM SIDING BOARD | LIGHT GRAY
- C 2 ALUMINUM SIDING BOARD | RED
- D 1 ARCHITECTURAL BLOCK, STACK BOND | DARK GRAY
- F 1 DECORATIVE METAL SCREEN

SYMBOL LEGEND

- X # FINISH TAG
- [Symbol] WINDOW PTAC
- [Symbol] EXTERIOR SCONCE
- [Symbol] SOFFIT POT LIGHT

3	DB	OPA / ZBL RE-SUBMISSION	18-07-30
2	DB	OPA / ZBL 1ST SUBMISSION	17-03-16
1	DB	PRE-CON	17-08-23

ISSUE BY: [] DESCRIPTION: [] DATE: YY-MM-DD

GENERAL NOTES: DO NOT SCALE DRAWINGS. USE ONLY DRAWINGS MARKED ISSUED FOR CONSTRUCTION. VERIFY CONFIGURATIONS & DIMENSIONS ON SITE BEFORE BEGINNING WORK. NOTIFY ARCHITECT IMMEDIATELY OF ANY ERRORS, OMISSIONS OR DISCREPANCIES.

DEVELOPMENT CONSULTANT:
API CONSULTANTS INC.
1282 Cornwall Rd.
Oakville, Ontario,
L6J 7V7

ARCHITECT:
SAI SAPIUS ARCHITECTS
610 FORD DRIVE, SUITE 338
OAKVILLE, ONTARIO L6J 7W4

PROPERTY OWNERS:
Empress Capital Group Ltd.
1111 Ontario Cr.
Concord, Ontario
L4K 3M3

PROPERTY OWNERS:
THE ATLAS CORPORATION 1111
Ontario Cr.
Concord, Ontario
L4K 3M3

ONTARIO ASSOCIATION OF ARCHITECTS
2 ELIE EMILIE EL DRAGICHES
LICENCE 7998
PROFESSIONAL CORPORATION

PROJECT: avid AN IHG HOTEL
NORTH SERVICE ROAD,
OAKVILLE ONTARIO
PT 10 / RP: 20R-153/7; NORTH SERVICE RD @ GEW RAMP


DRAWING TITLE: NORTH AND WEST COLOURED ELEVATIONS
OPA ZBL 2018

BY: DB ED CHECKED FOR: []

PROJECT NO.: 17-026 SHEET NO.: []

SCALE: 1:100 SHEET REV: 3

AR-300

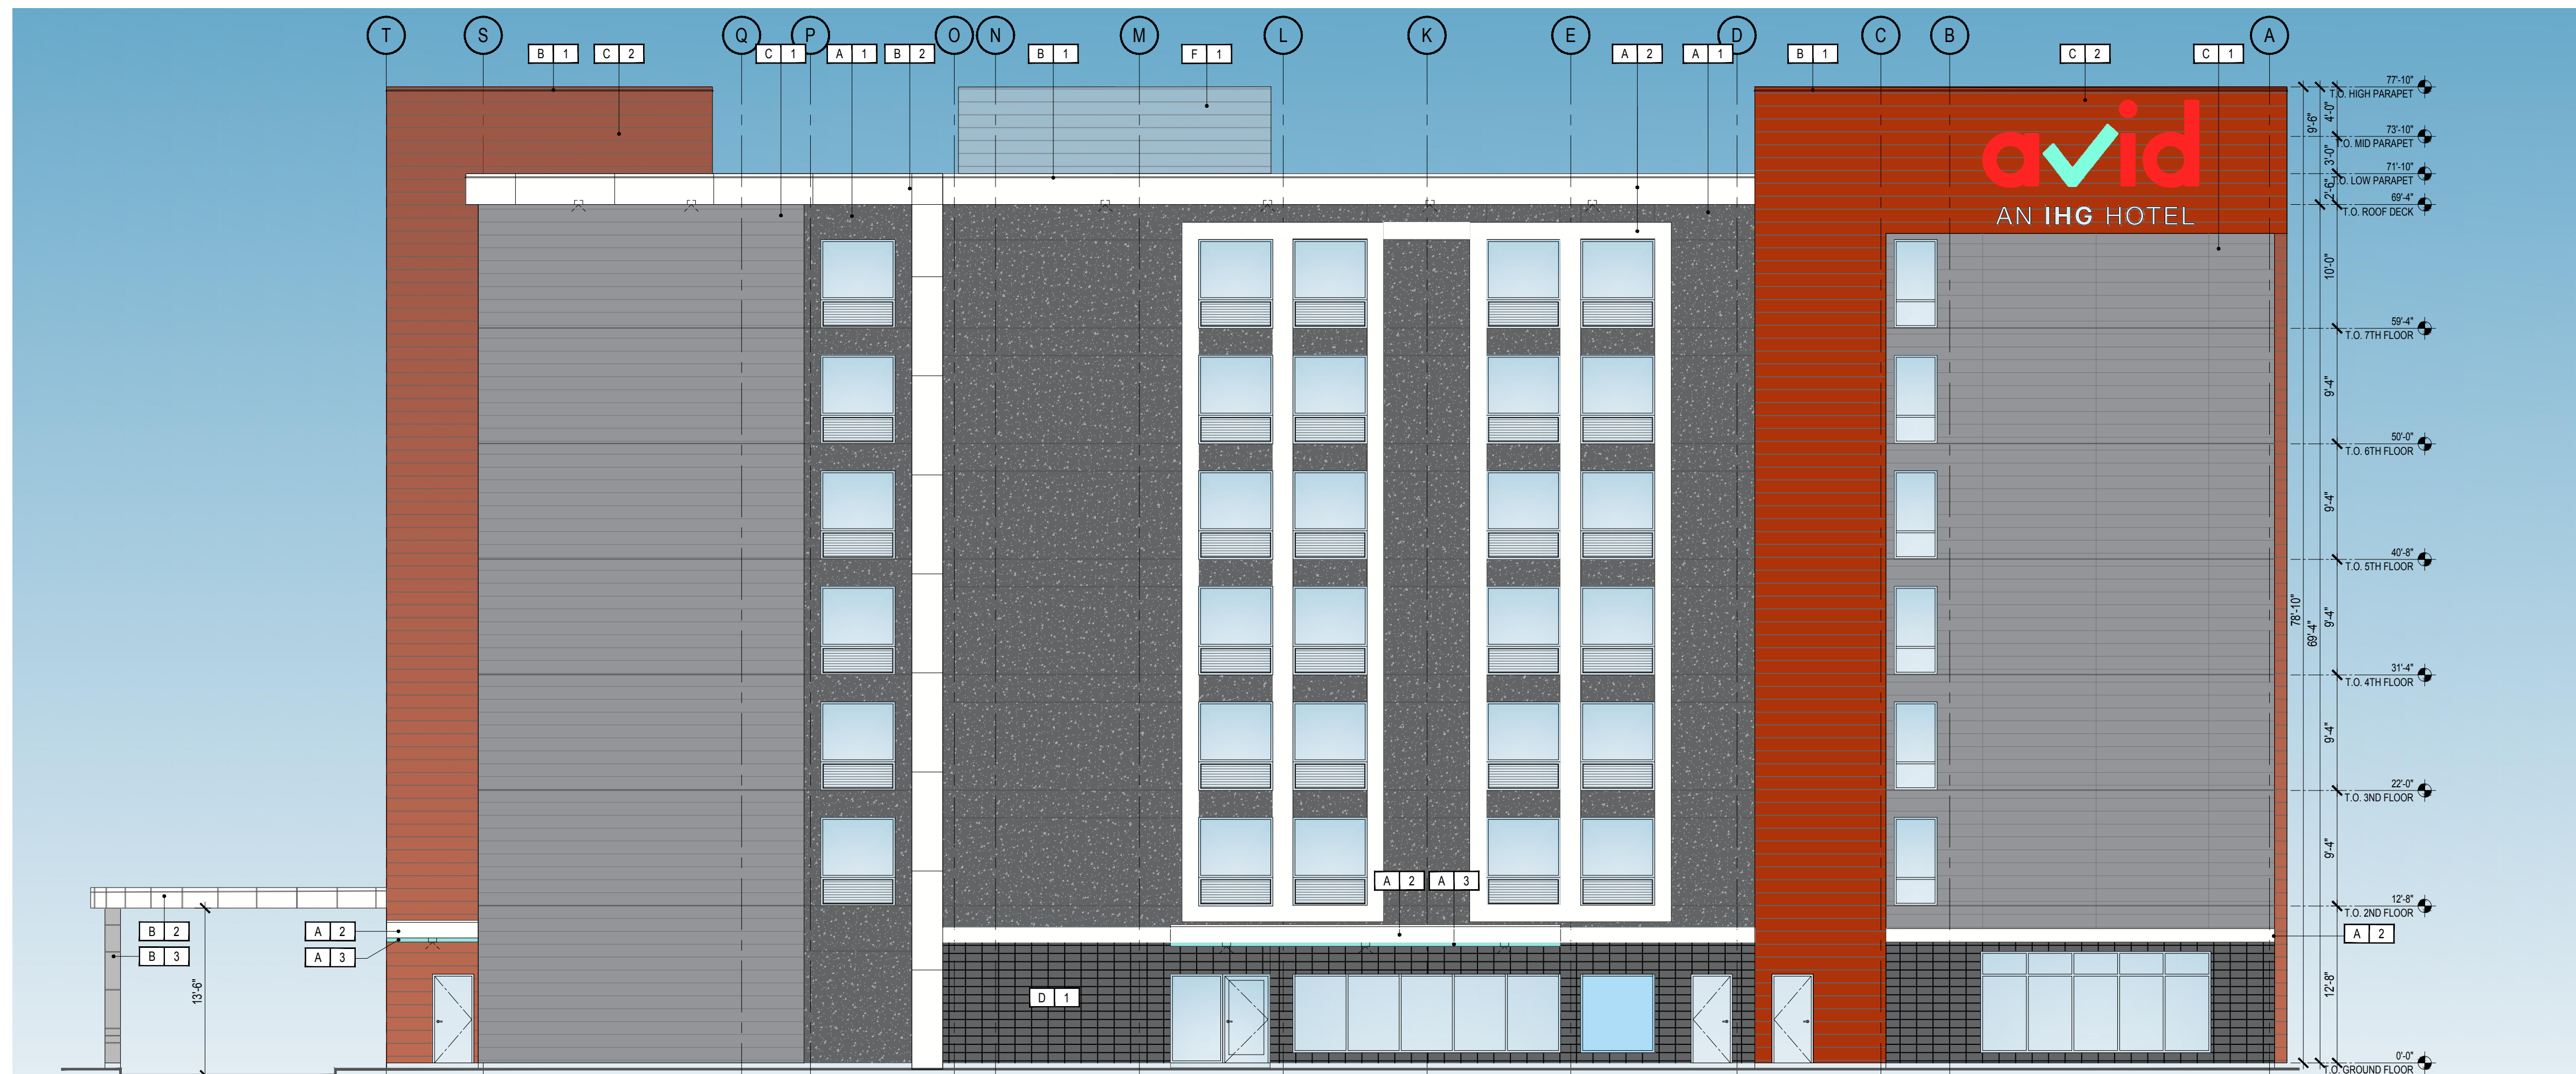

SOUTH ELEVATIONS (PARKING AREA - DORVAL OVERPASS) 1
SCALE: 1:100 A-301



- FINISH LEGEND**
- A 1 EIFS | GEMSTONE | DARK GRAY
 - A 2 EIFS | STUCCO | WHITE
 - A 3 EIFS | STUCCO | AQUA BLUE (AS PER BRAND)
 - B 1 METAL CAP | MATTE | COLOR TO MATCH ADJACENT WALL COLOR TYP.
 - B 2 ACM PANEL | WHITE FINISH
 - B 3 ACM PANEL | DARK GRAY
 - C 1 ALUMINUM SIDING BOARD | LIGHT GRAY
 - C 2 ALUMINUM SIDING BOARD | RED
 - D 1 ARCHITECTURAL BLOCK, STACK BOND | DARK GRAY
 - F 1 DECORATIVE METAL SCREEN
- SYMBOL LEGEND**
- X # FINISH TAG
 - WINDOW PTAC
 - EXTERIOR SCNCE
 - SOFFIT POT LIGHT

EAST ELEVATIONS (FACING KERR ST. OFF RAMP) 2
SCALE: 1:100 A-301

3	DB	OPA / ZBL RE-SUBMISSION	18-07-30
2	DB	OPA / ZBL 1ST SUBMISSION	17-03-16
1	DB	PRE-CON	17-08-23

ISSUE BY: [] DESCRIPTION: [] DATE: YY-MM-DD

GENERAL NOTES: DO NOT SCALE DRAWINGS. USE ONLY DRAWINGS MARKED "ISSUED FOR CONSTRUCTION". VERIFY CONFIGURATIONS & DIMENSIONS ON SITE BEFORE BEGINNING WORK. NOTIFY ARCHITECT IMMEDIATELY OF ANY ERRORS, OMISSIONS OR DISCREPANCIES.

DEVELOPMENT CONSULTANT:
1282 Cornwall Rd.
Oakville, Ontario,
L6J 7V7
API CONSULTANTS INC.


ARCHITECT:
610 FORD DRIVE, SUITE 338
OAKVILLE, ONTARIO L6J 7W4
SAI SAPIUS ARCHITECTS

PROPERTY OWNERS:
Empress Capital Group Ltd.
111 Ontario Cr.
Concord, Ontario
L4K 3M3
THE ATLAS CORPORATION 111
Ontario Cr.
Concord, Ontario
L4K 3M3


ONTARIO ASSOCIATION OF ARCHITECTS
25 RUE EMILIE EL DARGACHE
LISENCE 7998
PROFESSIONAL CORPORATION

PROJECT:
avid
AN IHG HOTEL
NORTH SERVICE ROAD,
OAKVILLE ONTARIO
PT 10 / RP: 20R-15377; NORTH SERVICE RD @ GEW RAMP
DRAWING TITLE:
SOUTH AND EAST COLOURED ELEVATIONS
OPA / ZBL 2018

BY: DB | ED | [] CHECKED FOR: []
PROJECT NO.: 17-026 | SHEET NO.: []
SCALE: 1:100 | **AR-301** | SHEET REV: 3

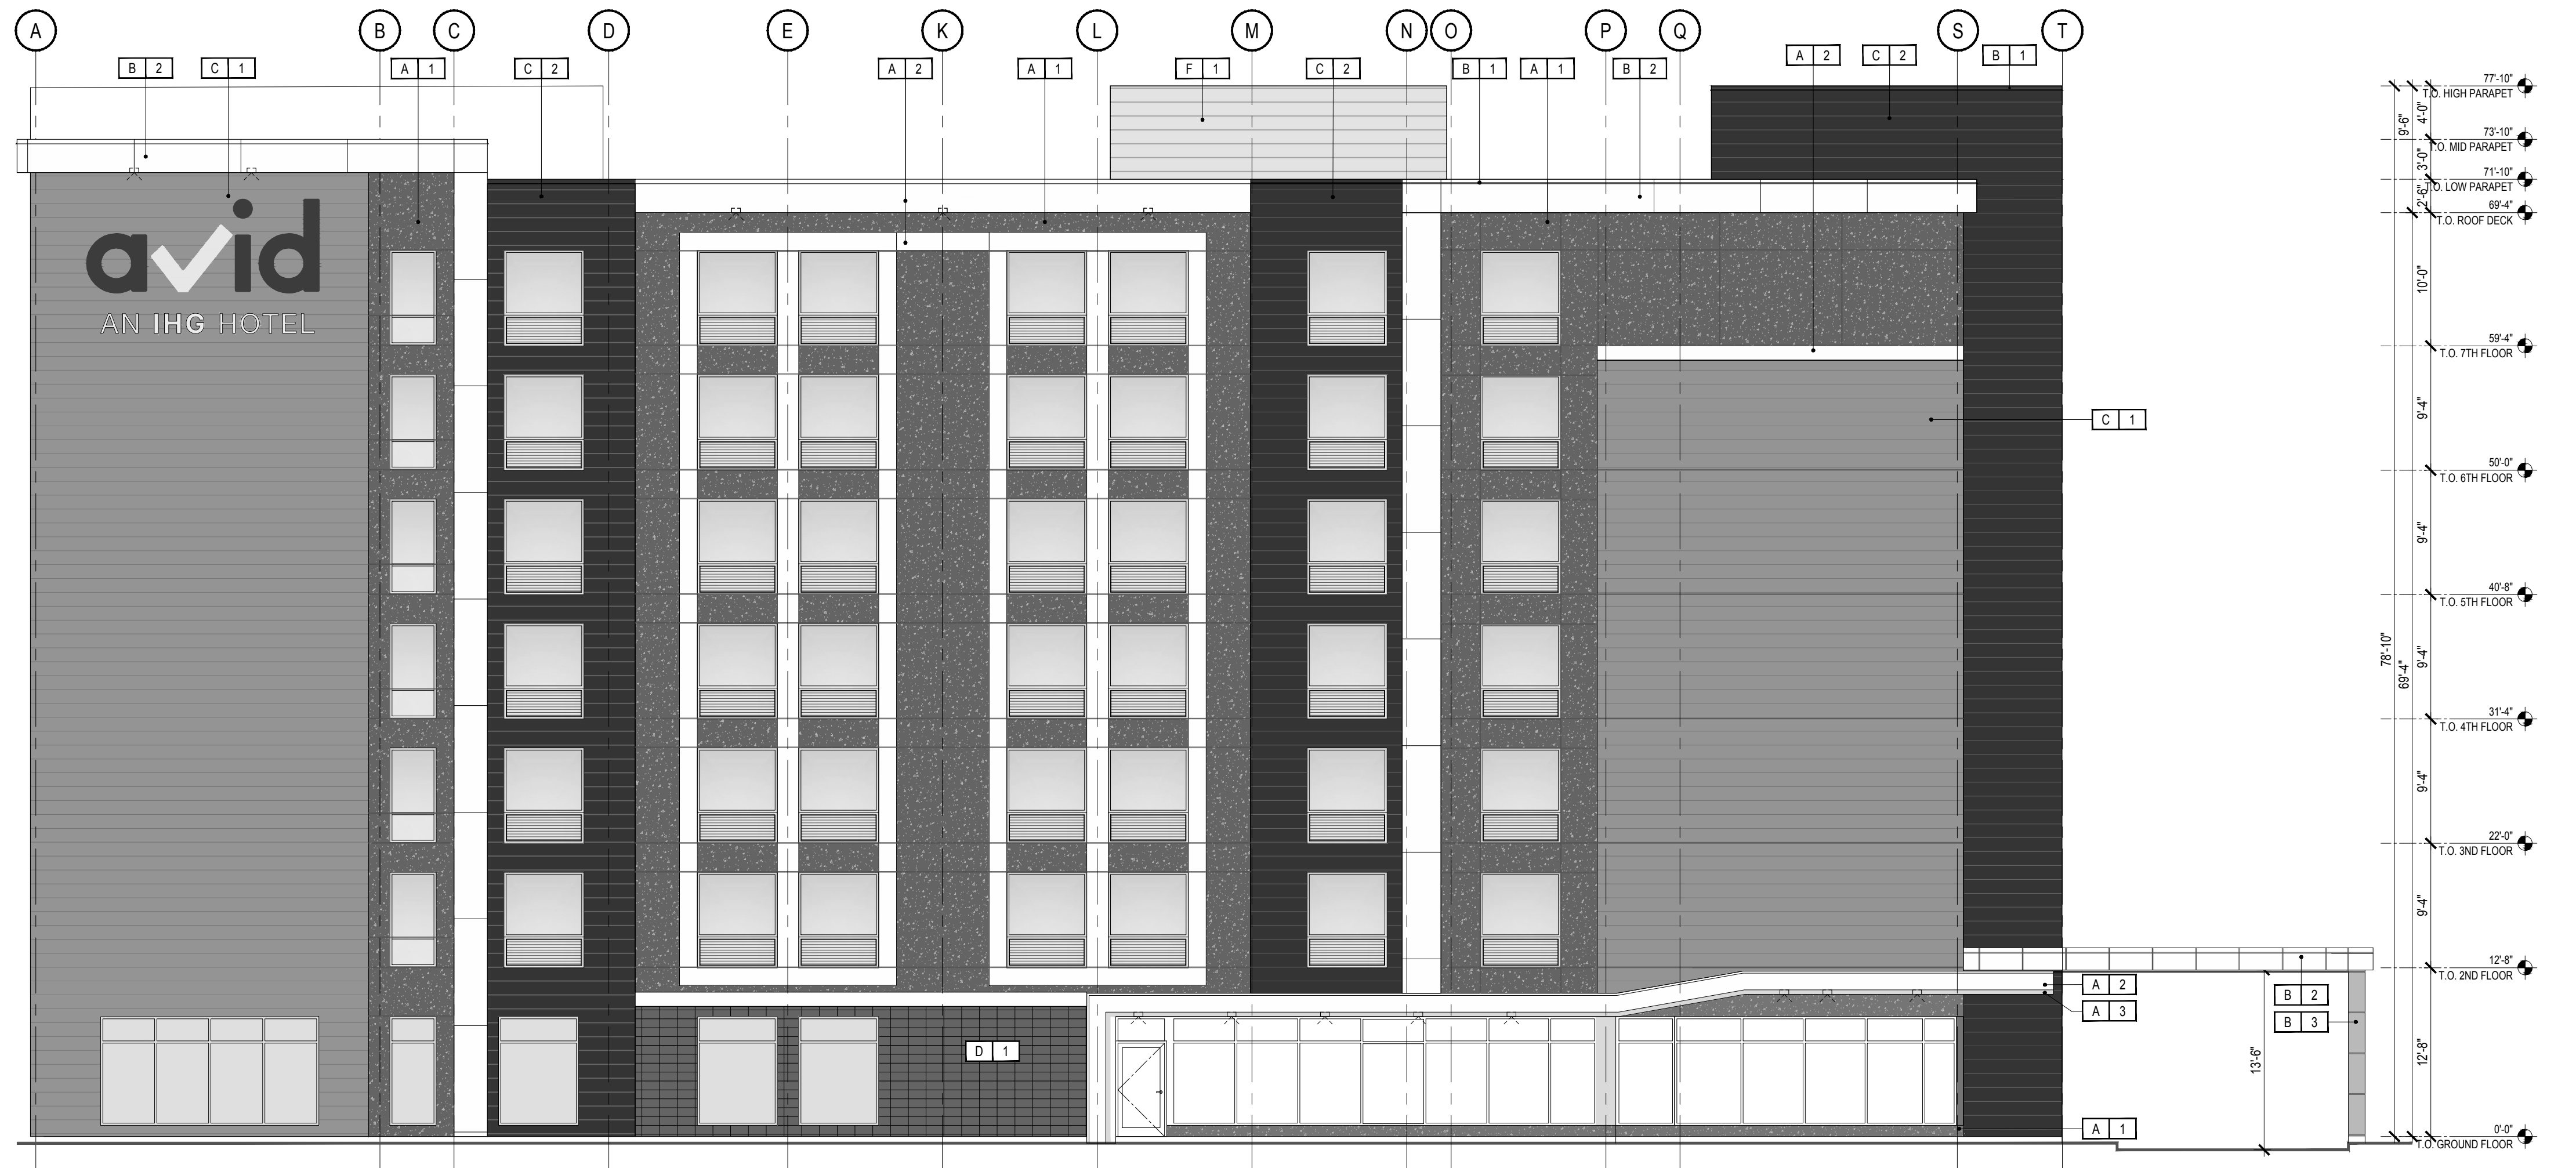

NORTH ELEVATIONS (PLAZA INTERSECTION) 1
SCALE: 1:100 A-300

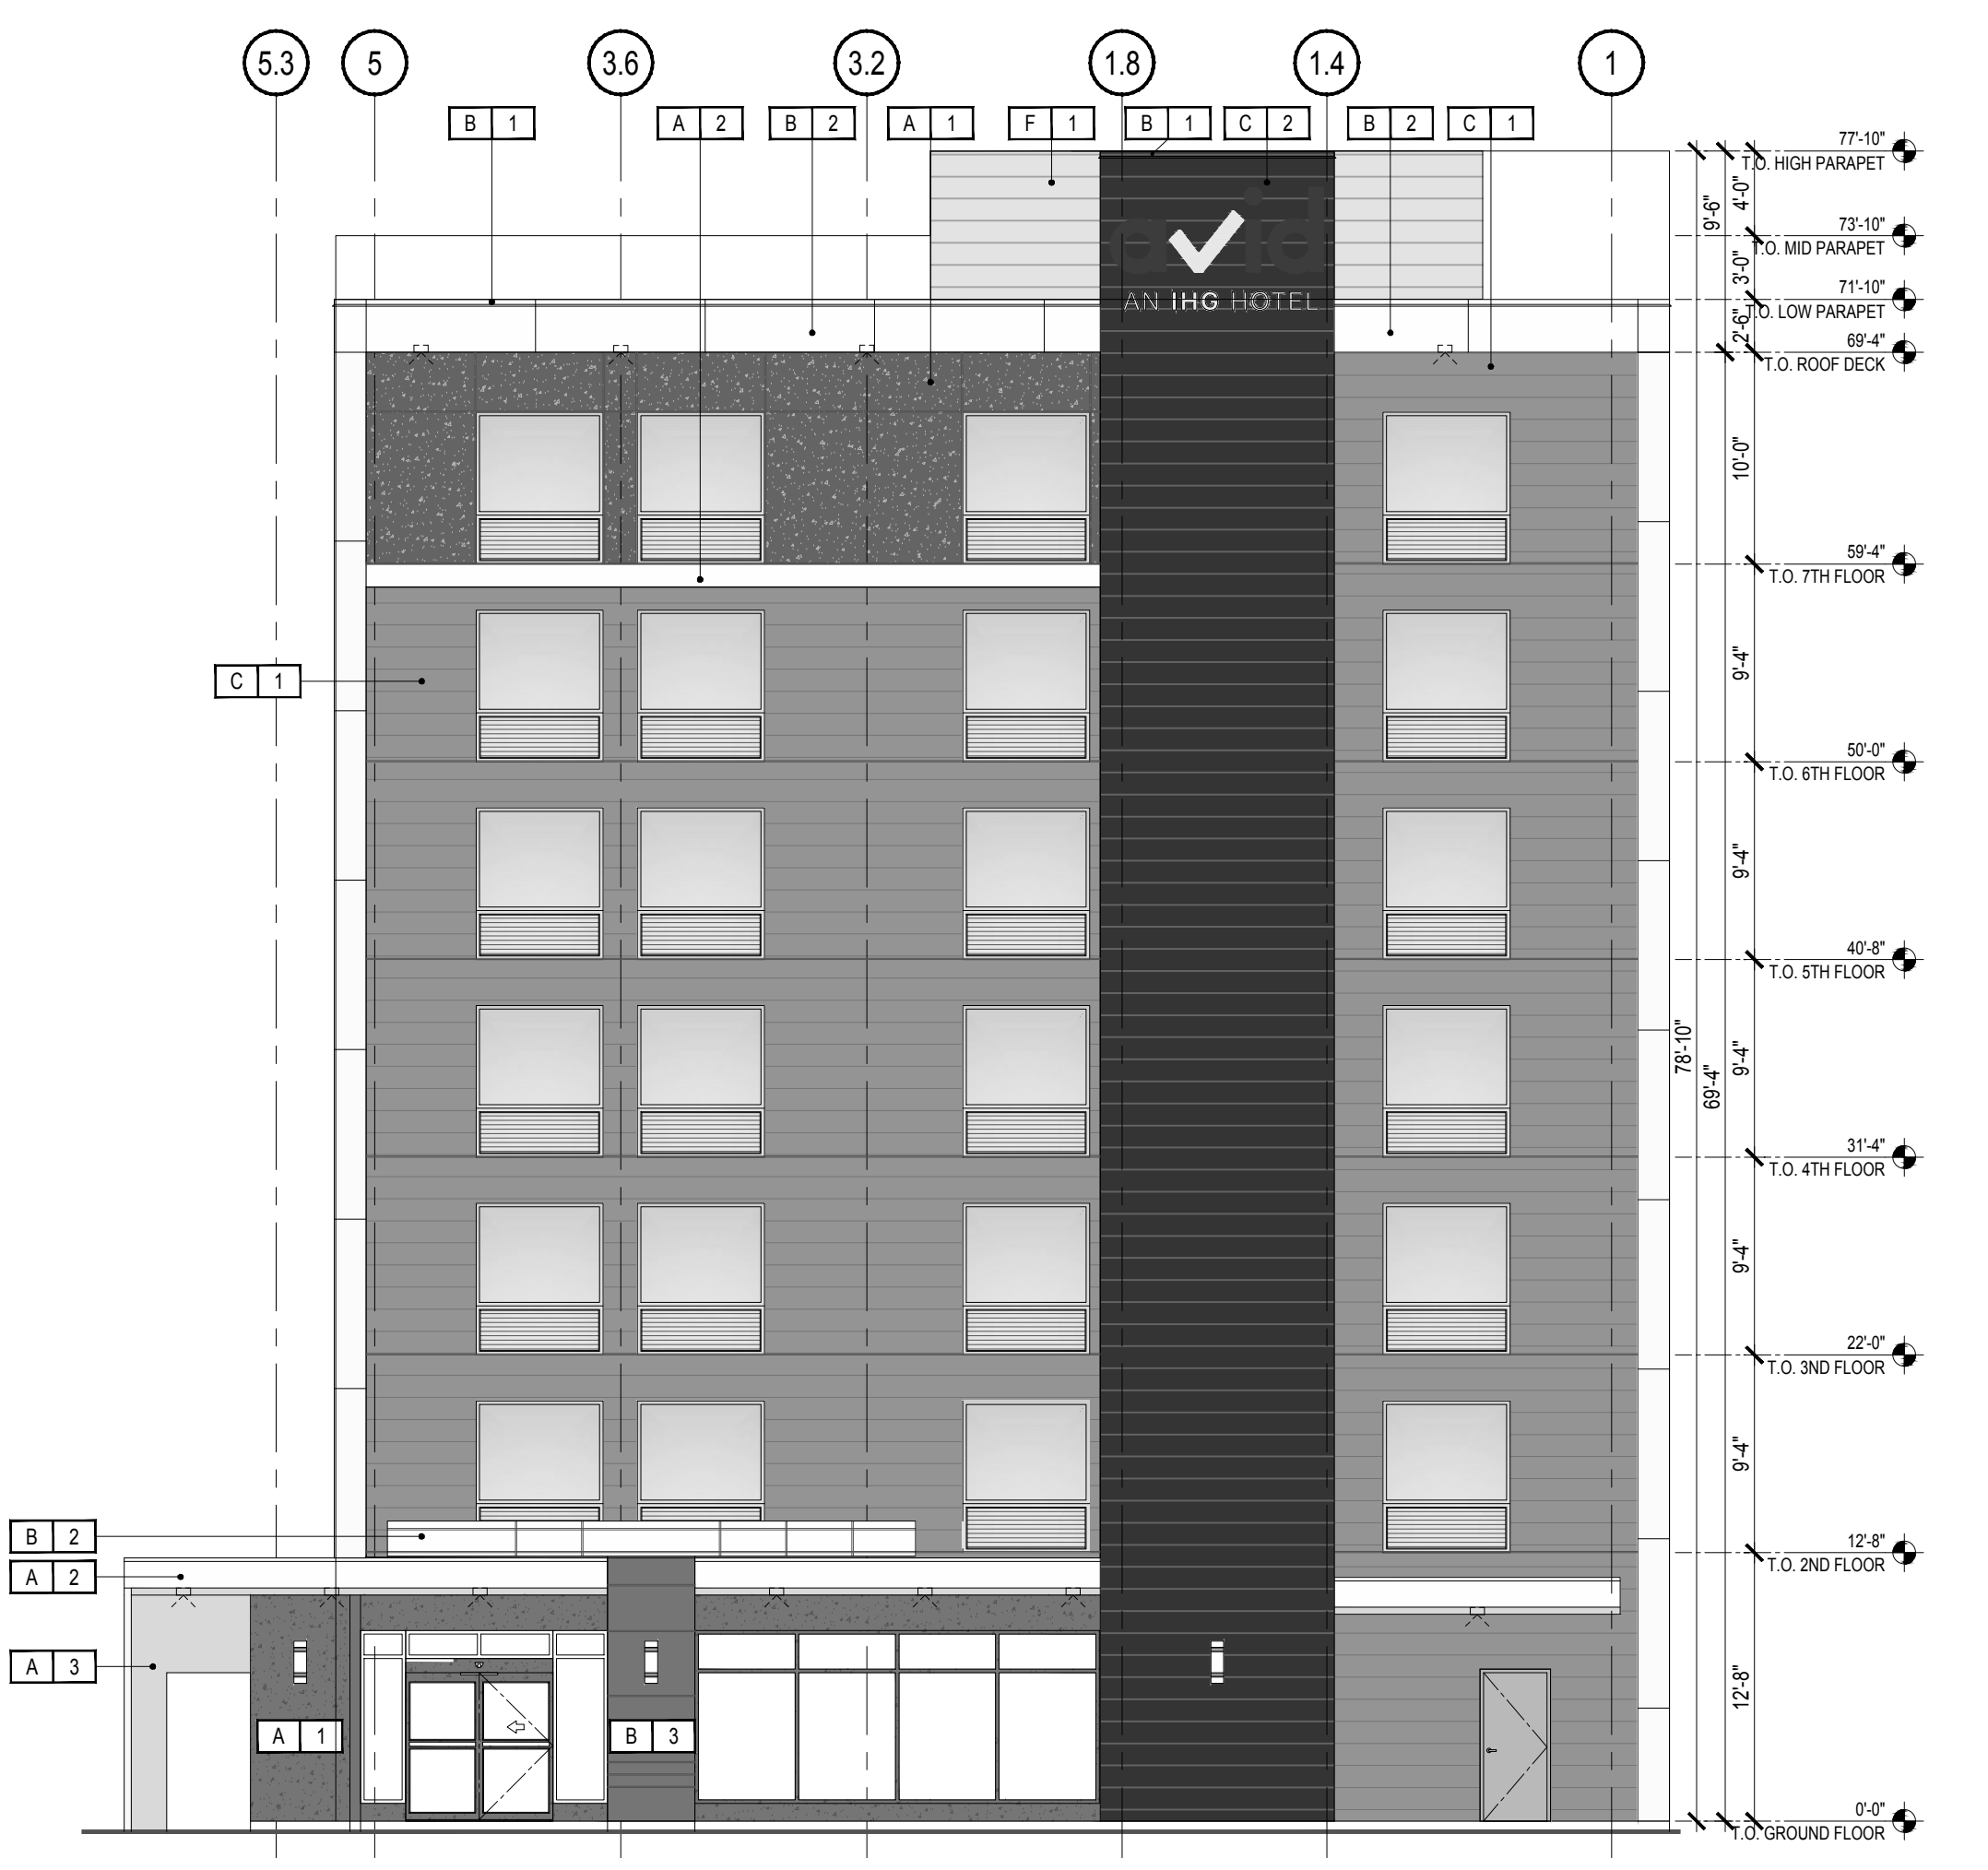

WEST ELEVATIONS (KERR ST / N SERVICE RD) 2
SCALE: 1:100 A-300

FINISH LEGEND

- A 1 EIFS | GEMSTONE | DARK GRAY
- A 2 EIFS | STUCCO | WHITE
- A 3 EIFS | STUCCO | AQUA BLUE (AS PER BRAND)
- B 1 METAL CAP | MATTE | COLOR TO MATCH ADJACENT WALL COLOR TYP.
- B 2 ACM PANEL | WHITE FINISH
- B 3 ACM PANEL | DARK GRAY
- C 1 ALUMINUM SIDING BOARD | LIGHT GRAY
- C 2 ALUMINUM SIDING BOARD | RED
- D 1 ARCHITECTURAL BLOCK, STACK BOND | DARK GRAY
- F 1 DECORATIVE METAL SCREEN

SYMBOL LEGEND

- X # FINISH TAG
- [Window symbol] WINDOW PTAC
- [Sconce symbol] EXTERIOR SCONCE
- [Soffit symbol] SOFFIT POT LIGHT

3	DB	OPA / ZBL RE-SUBMISSION	18-07-30
2	DB	OPA / ZBL 1ST SUBMISSION	17-03-16
1	DB	PRE-CON	17-08-23

ISSUE BY: [] DESCRIPTION: [] DATE: YY-MM-DD

GENERAL NOTES: DO NOT SCALE DRAWINGS. USE ONLY DRAWINGS MARKED "ISSUED FOR CONSTRUCTION". VERIFY CONFIGURATIONS & DIMENSIONS ON SITE BEFORE BEGINNING WORK. NOTIFY ARCHITECT IMMEDIATELY OF ANY ERRORS, OMISSIONS OR DISCREPANCIES.

DEVELOPMENT CONSULTANT:
API CONSULTANTS INC.
1282 Cornwall Rd.
Oakville, Ontario, L6J 7V7

ARCHITECT:
SAI SAPLUS ARCHITECTS
610 FORD DRIVE, SUITE 338
OAKVILLE, ONTARIO L6J 7W4

PROPERTY OWNERS:
Empress Capital Group Ltd.
111 Ontario Cr.
Concord, Ontario L4K 3M3

PROPERTY OWNERS:
THE ATLAS CORPORATION 111
Ontario Cr.
Concord, Ontario L4K 3M3


ONTARIO ASSOCIATION OF ARCHITECTS
2 ELIE EMILIE EL DRAGICHES
LICENCE 7998
PROFESSIONAL CORPORATION

PROJECT: avid AN IHG HOTEL
NORTH SERVICE ROAD, OAKVILLE ONTARIO
PT 10 / RP: 20R-153/7; NORTH SERVICE RD @ GEW RAMP


DRAWING TITLE: NORTH AND WEST BLACK & WHITE ELEVATIONS
OPA / ZBL 2018-

BY: DB ED CHECKED FOR: []
PROJECT NO.: 17-026 SHEET NO.: []
SCALE: 1:100

AR-300 3

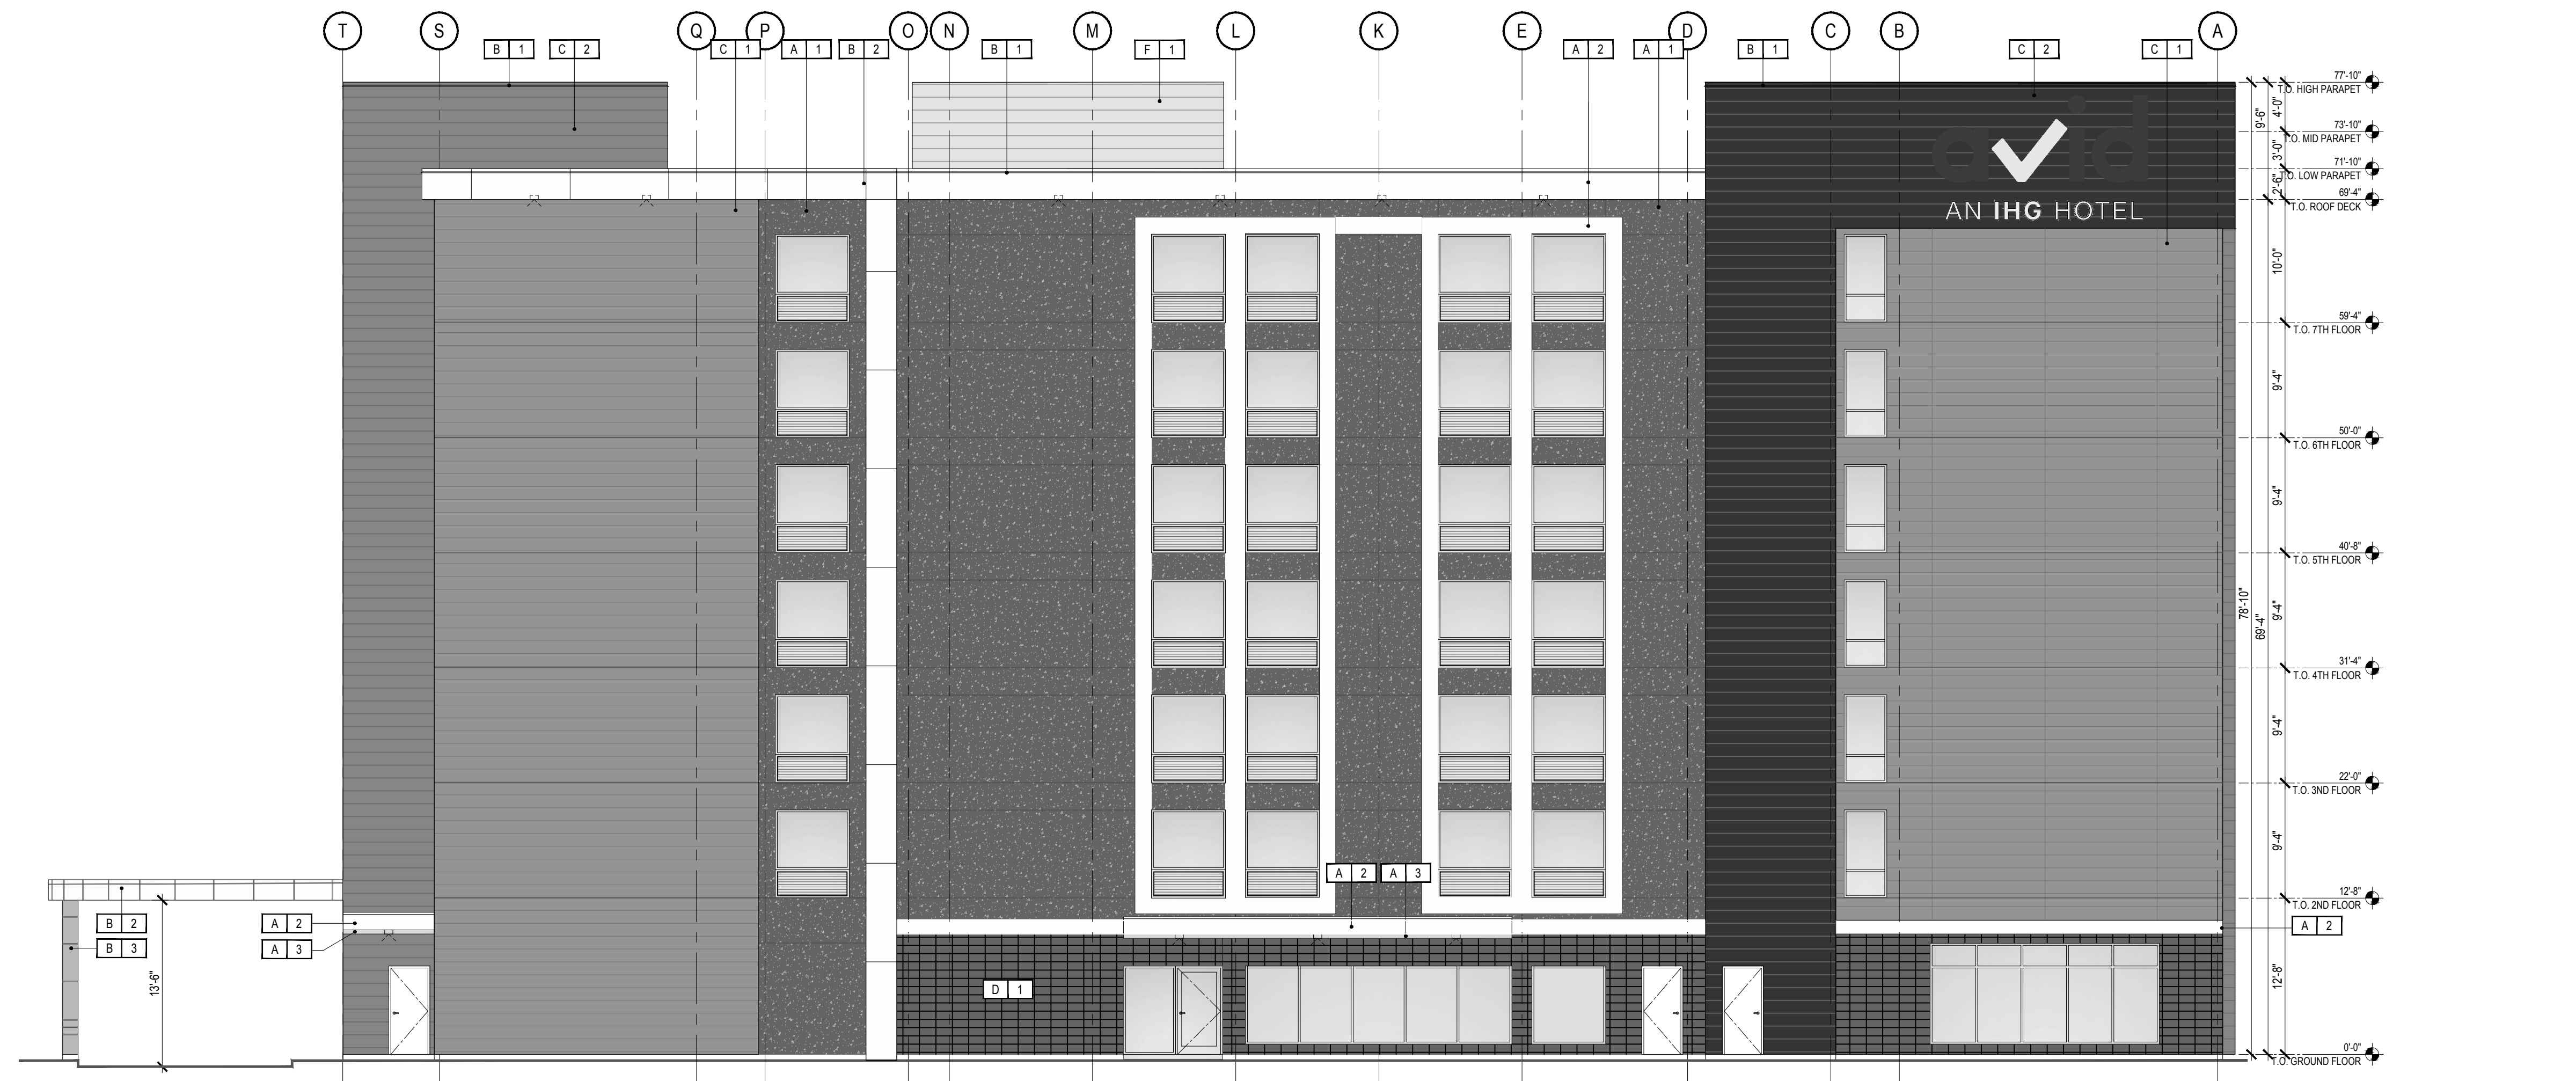

SOUTH ELEVATIONS (PARKING AREA - DORVAL OVERPASS) 1
SCALE: 1:100 A-301

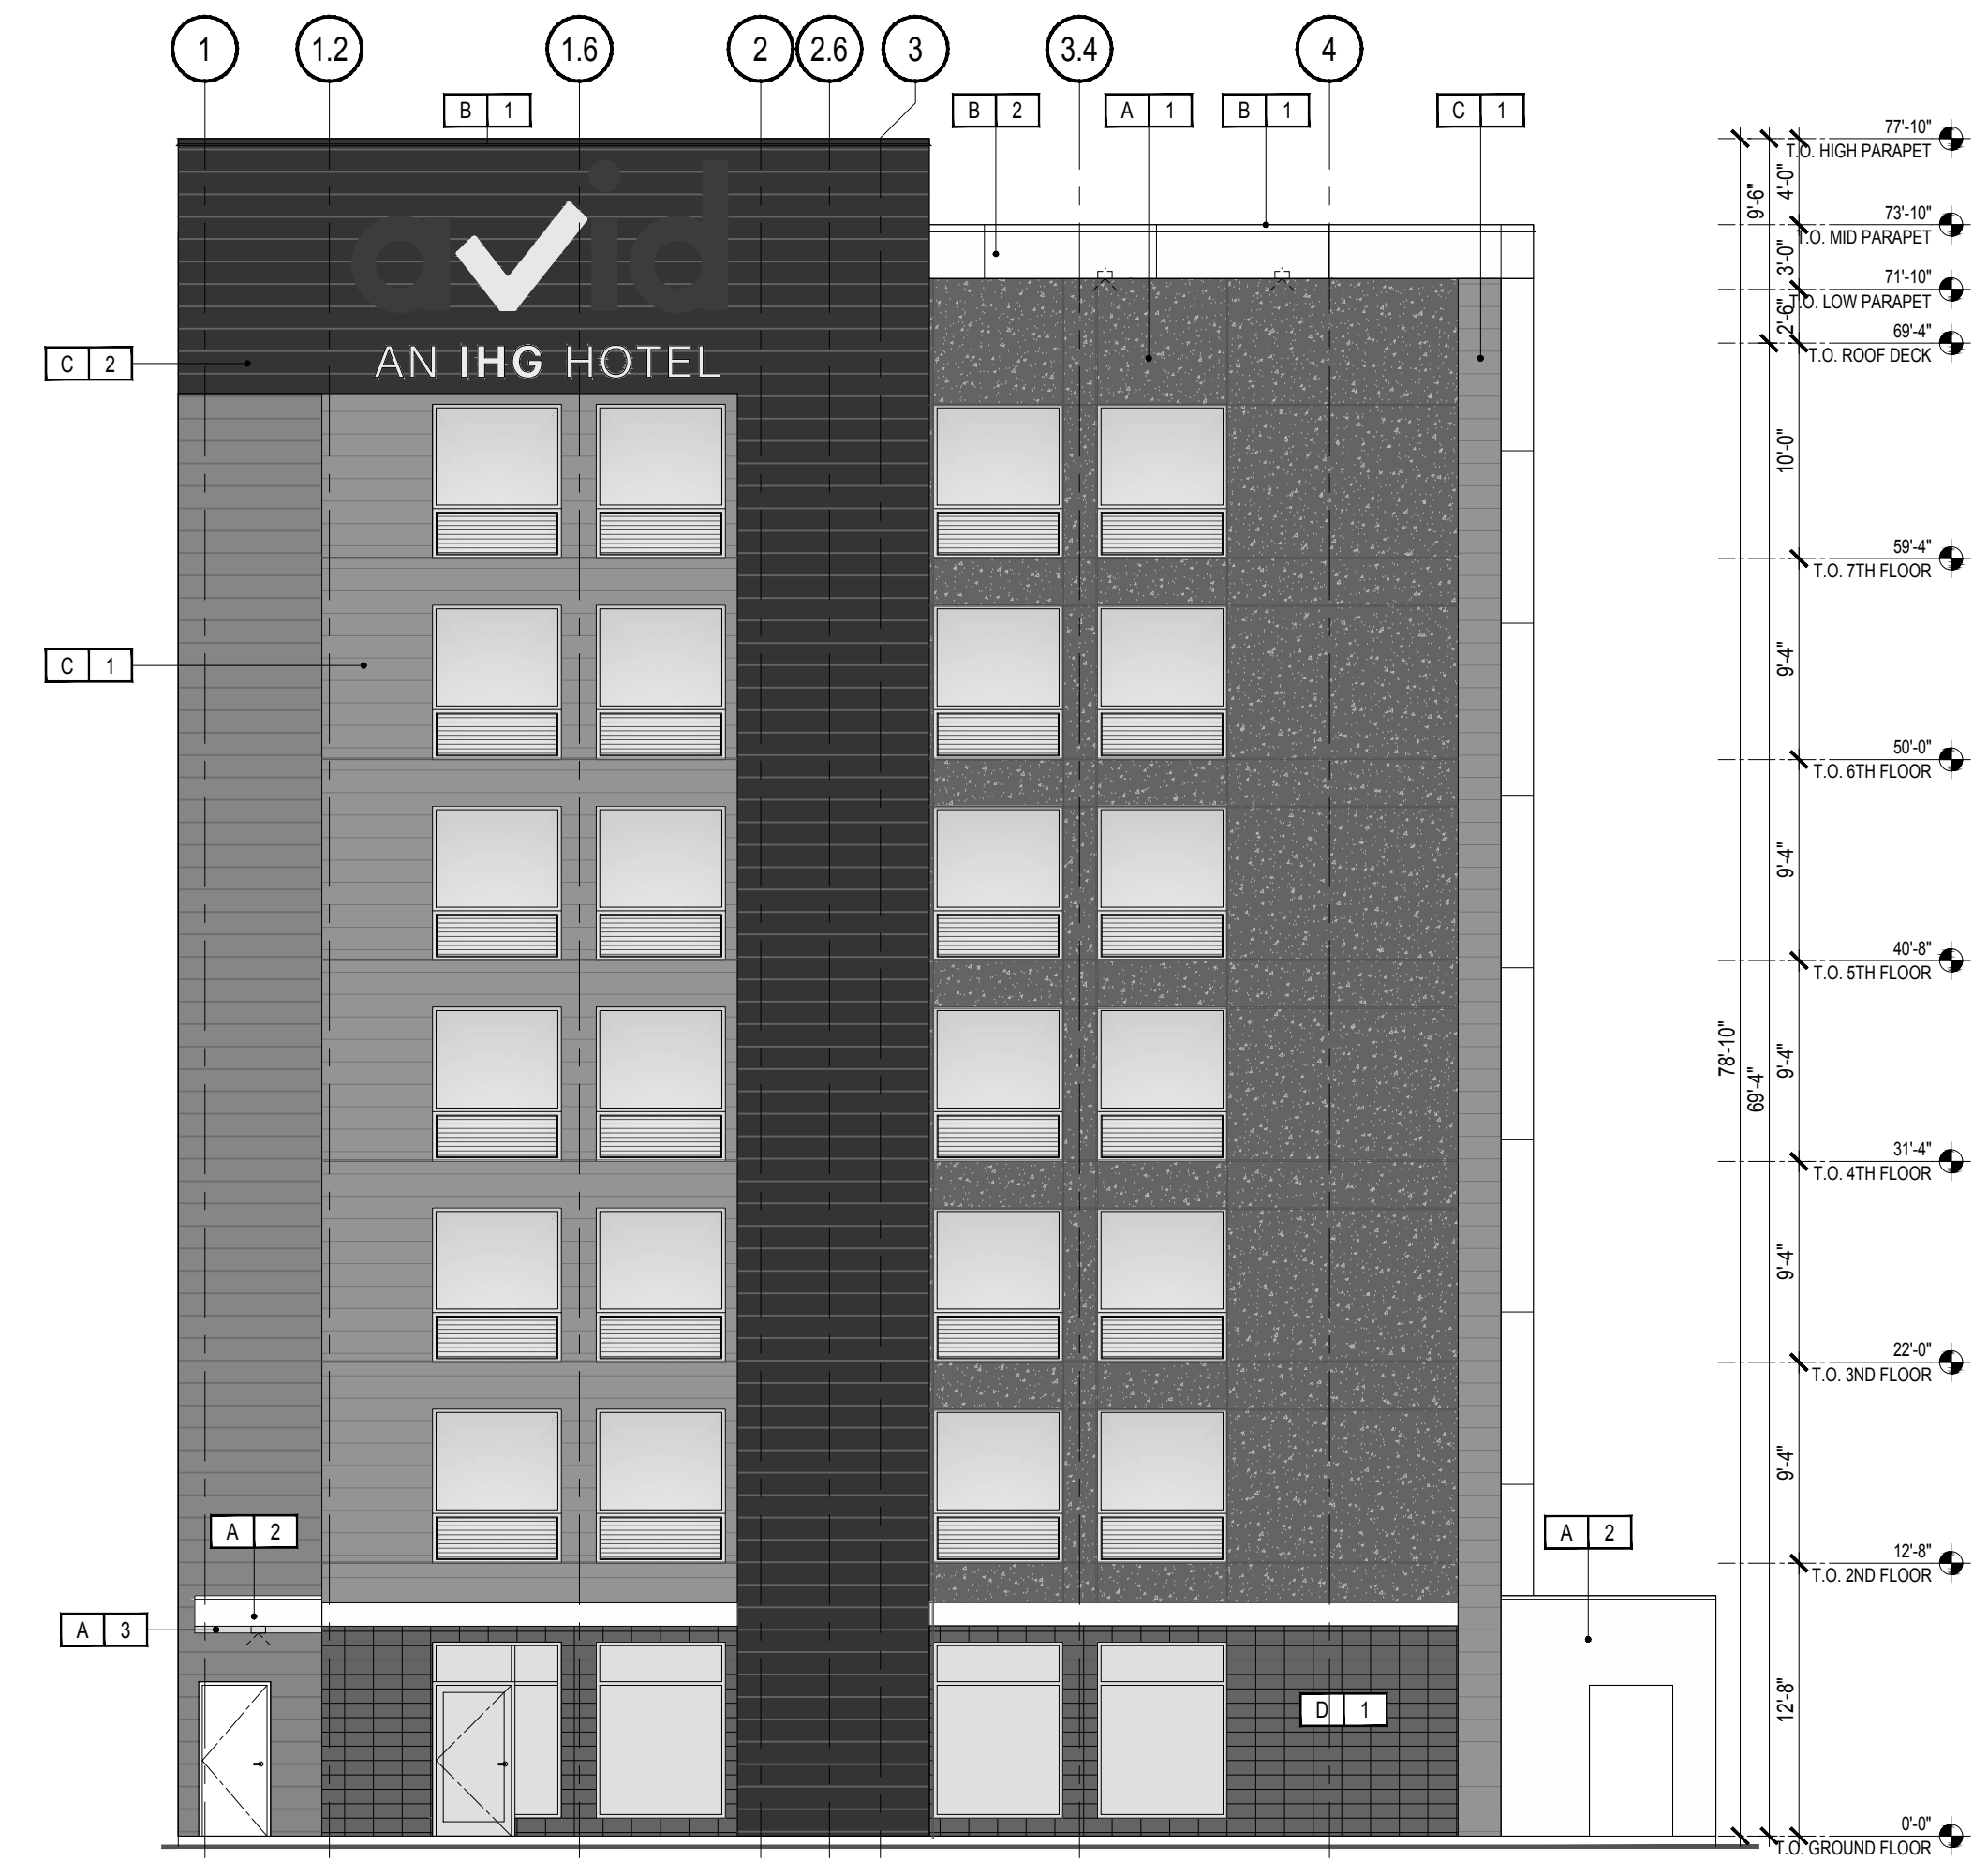

- FINISH LEGEND**
- A 1 EIFS | GEMSTONE | DARK GRAY
 - A 2 EIFS | STUCCO | WHITE
 - A 3 EIFS | STUCCO | AQUA BLUE (AS PER BRAND)
 - B 1 METAL CAP | MATTE | COLOR TO MATCH ADJACENT WALL COLOR TYP.
 - B 2 ACM PANEL | WHITE FINISH
 - B 3 ACM PANEL | DARK GRAY
 - C 1 ALUMINUM SIDING BOARD | LIGHT GRAY
 - C 2 ALUMINUM SIDING BOARD | RED
 - D 1 ARCHITECTURAL BLOCK, STACK BOND | DARK GRAY
 - F 1 DECORATIVE METAL SCREEN
- SYMBOL LEGEND**
- X # FINISH TAG
 - WINDOW PTAC
 - EXTERIOR SCONCE
 - SOFFIT POT LIGHT

EAST ELEVATIONS (FACING KERR ST. OFF RAMP) 2
SCALE: 1:100 A-301

3	DB	OPA / ZBL RE-SUBMISSION	18-07-30
2	DB	OPA / ZBL 1ST SUBMISSION	17-03-16
1	DB	PRE-CON	17-08-23

ISSUE BY: _____ DESCRIPTION: _____ DATE: YY-MM-DD

GENERAL NOTES: DO NOT SCALE DRAWINGS. USE ONLY DRAWINGS MARKED "ISSUED FOR CONSTRUCTION". VERIFY CONFIGURATIONS & DIMENSIONS ON SITE BEFORE BEGINNING WORK. NOTIFY ARCHITECT IMMEDIATELY OF ANY ERRORS, OMISSIONS OR DISCREPANCIES.

DEVELOPMENT CONSULTANT:
1282 Cornwall Rd.
Oakville, Ontario,
L6J 7V7
API
CONSULTANTS INC.

ARCHITECT:
610 FORD DRIVE, SUITE 338
OAKVILLE, ONTARIO L6J 7W4
SAI
SAPLUS
ARCHITECTS

PROPERTY OWNERS:
Empress Capital Group Ltd.
111 Ontario Cr.
Concord, Ontario
L4K 3M3

PROPERTY OWNERS:
THE ATLAS CORPORATION 111
Ontario Cr.
Concord, Ontario
L4K 3M3

ONTARIO ASSOCIATION OF ARCHITECTS
25 RUE EMILIE EL DARGACHES
LISENCE 7998
PROFESSIONAL CORPORATION

PROJECT:
avid
AN IHG HOTEL
NORTH SERVICE ROAD,
OAKVILLE ONTARIO
PT 10 / RP: 20R-15377; NORTH SERVICE RD @ GEW RAMP
DRAWING TITLE:
**SOUTH AND EAST
BLACK & WHITE ELEVATIONS**
OPA _____ ZBL 2018- _____

BY: DB ED
PROJECT NO: 17-026
SCALE: 1:100
SHEET NO: AR-301
SHEET REV: 3