


ISSUED

No.	DATE	DESCRIPTION
1	2016/11/25	ISSUED FOR SPA
2	2017/02/02	ISSUED FOR SPA
3	2017/09/05	ISSUED FOR SPA
4	2021/12/07	ISSUED FOR SPA
5	2022/06/03	ISSUED FOR SPA
6	2022/12/02	ISSUED FOR SPA
7	2023/04/20	ISSUED FOR SPA

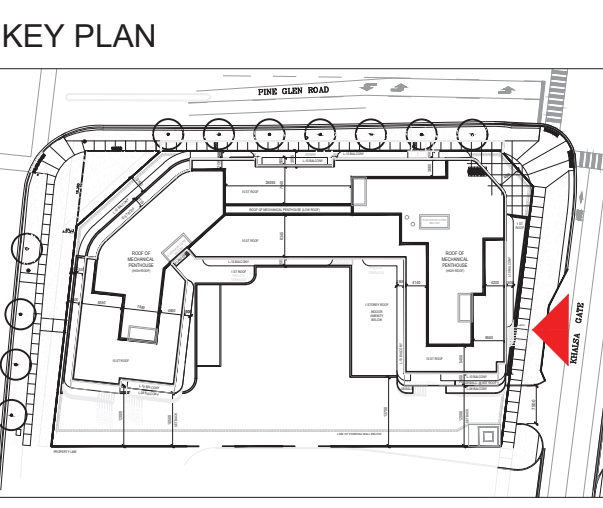


MATERIALS LEGEND

- A - WHITE METAL PANEL
- B - LOW E GLASS
- C - LIGHT BROWN COLOUR
- D - DARK GREY METAL PANEL
- E - PRE-FABRICATED LOUVERS
- F - MULLIONS
- G - CLEAR GLASS
- H - GARAGE DOOR
- I - WHITE FRITTED GLASS

COPYRIGHT:  
 Any reproduction or distribution for any purpose other than authorized by IBI Group is forbidden. Written dimensions shall have precedence over scaled dimensions. Contractors shall verify and be responsible for all dimensions and conditions on the job and IBI Group shall be informed of any variations from the dimensions and conditions shown on the drawing. Shop drawings shall be submitted to IBI Group for general conformance before proceeding with fabrication.

**IBI GROUP ARCHITECTS (CANADA) INC.**  
 is a member of IBI Group of companies

**IBI** IBI GROUP ARCHITECTS (CANADA) INC.  
 7TH FLOOR - 55 ST. CLAIR AVE. W.  
 TORONTO, ONTARIO M4V 2Y7  
 tel (416) 596-1500 Fax (416) 596-0644  
 ibigroup.com

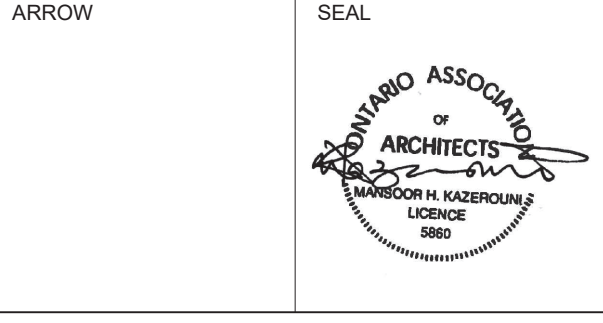

PROJECT

**3020 PINE GLEN**  
 (FORMERLY KNOWN AS  
 2418 KHALSA GATE)

OAKVILLE, ONTARIO

SHEET TITLE

**EAST ELEVATION  
 - COLOUR**

DRAWN BY: Author	CHKD' BY: Checker	DATE: 2022/06/03	SCALE: 1:150
PROJECT NO: 135157	DWG NO. A3.02		



SCREEN  
 GAS METER  
 (BEHIND)