



CLIENT

ASC (Oakville) Facility
 Limited Partnership
 175 BLOOR ST. E.
 SOUTH TOWER, STE. 601
 TORONTO, ONTARIO

COPYRIGHT:
 Any reproduction or distribution for any purpose other than authorized by IBI Group is forbidden. Written dimensions shall have precedence over scaled dimensions and conditions on the job and IBI Group shall be informed of any variations from the dimensions and conditions shown on the drawing. Shop drawings shall be submitted to IBI Group for approval before proceeding with fabrication.

IBI Group Architects (Canada) Inc.
 is a member of the IBI Group of companies

NO.	DATE	DESCRIPTION
1	2017/11/09	ISSUED FOR ZBA SUBMISSION
2	2018/08/17	ISSUED FOR SPC SUBMISSION
3	2019/02/08	ISSUED FOR SPC 2ND SUBMISSION
4	2019/07/16	ISSUED FOR SPC 3RD SUBMISSION
5	2019/11/22	ISSUED FOR SPC 4TH SUBMISSION
6	2024/02/26	ZONING AMENDMENT - SENIOR APARTMENTS

NO CHANGES PROPOSED

LEGEND

- FIRE HYDRANT
- SNOW STORAGE
- FIRE ROUTE
- NO PARKING/FIRE ROUTE SIGN
- BARRIER-FREE PARKING SIGN
- STOP SIGN
- DEPRESSED CURB
- TACTILE WARNING SURFACE

SEAL

MUNICIPAL FILE NUMBER:
 SP # 1327.001/01

SUB CONSULTANT


PRIME CONSULTANT
ARCADIS | IBI GROUP
 7th Floor - 55 St. Clair Avenue West
 Toronto ON M4V 2Y7 Canada
 tel (416) 596-1930 fax (416) 596-0644

PROJECT
ASC OAKVILLE
 3000 Hospital Gate
 Oakville, Ontario, Canada, L6M 4H6

PROJECT NO: 106131
 DRAWN BY: Author
 CHK'D BY: Checker
 SCALE: 1 : 200
 DATE: 2024/02/26

SHEET TITLE
GROUND FLOOR PLAN

SHEET NUMBER	ISSUE
SPA201	

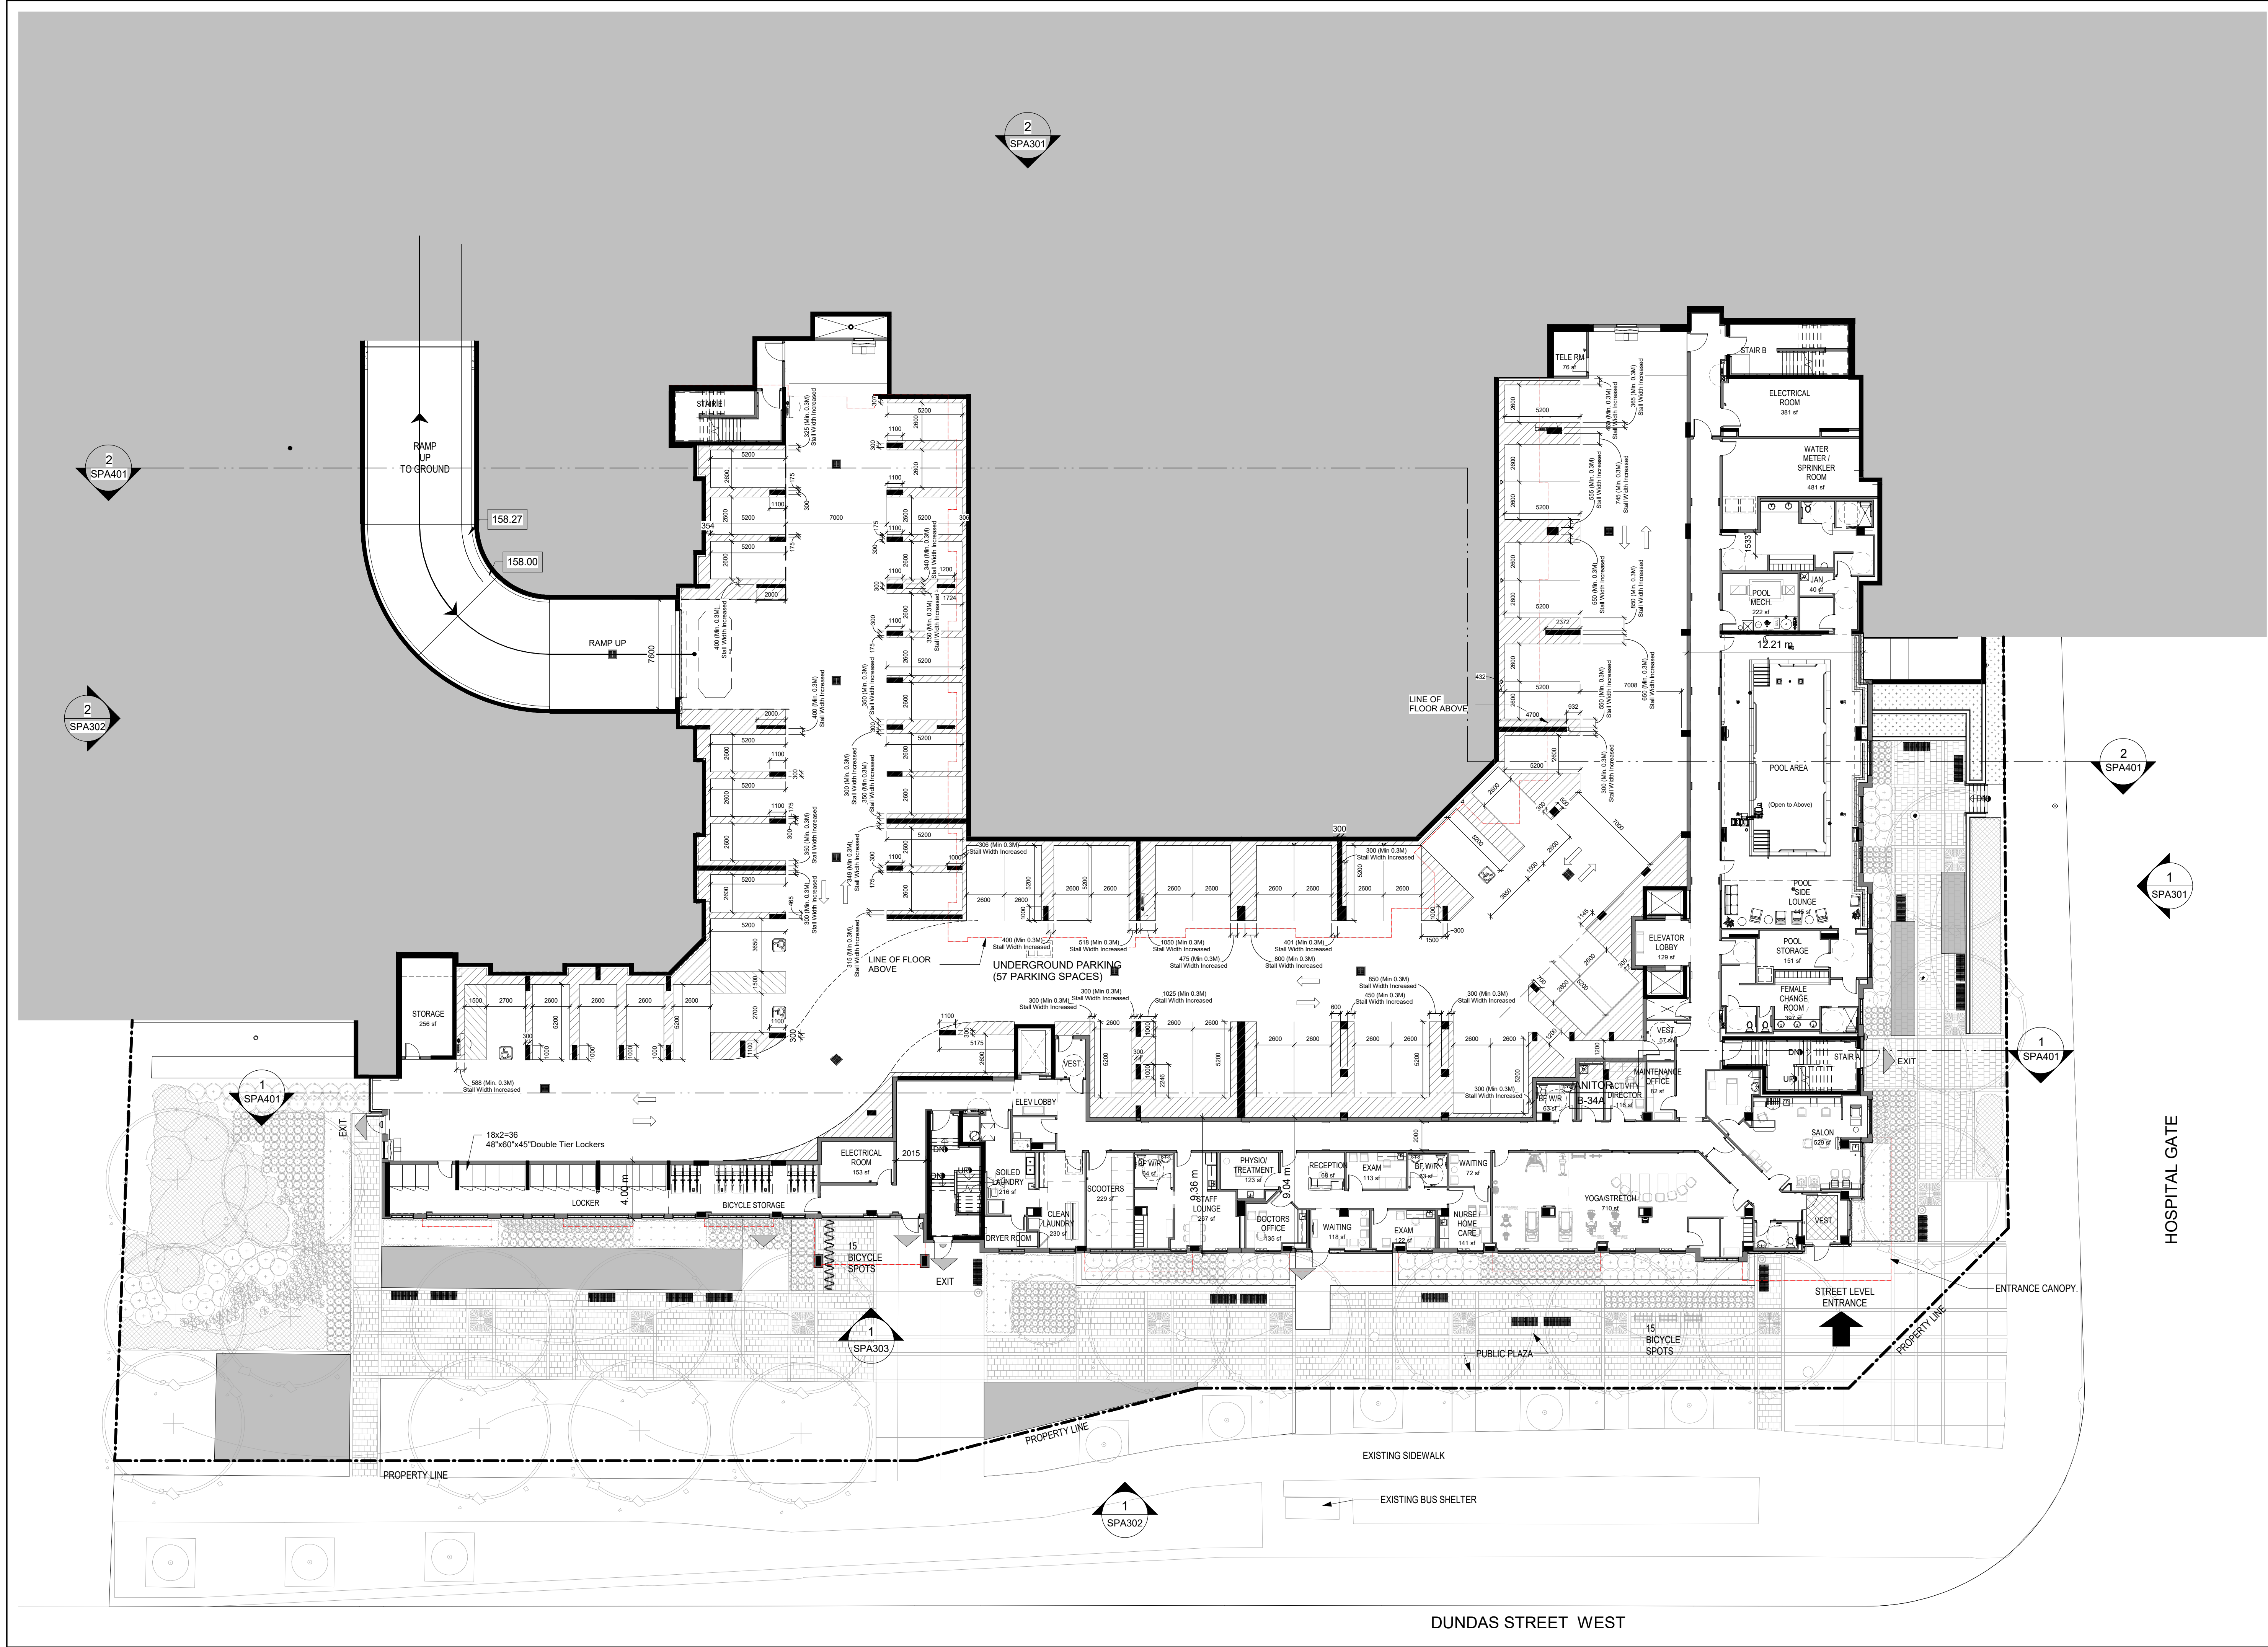

CLIENT

ASC (Oakville) Facility
 Limited Partnership
 175 BLOOR ST. E.
 SOUTH TOWER, STE. 601
 TORONTO, ONTARIO

COPYRIGHT:
 Any reproduction or distribution for any purpose other than authorized by IBI Group is forbidden. Written dimensions shall have precedence over scaled dimensions. Contractors shall verify and be responsible for all dimensions and conditions on the job and IBI Group shall be informed of any variations from the dimensions and conditions shown on the drawing. Shop drawings shall be submitted to IBI Group for approval before proceeding with fabrication.

IBI Group Architects (Canada) Inc.
 is a member of the IBI Group of companies

ISSUES

NO	DATE	DESCRIPTION
1	2017/11/09	ISSUED FOR ZBA SUBMISSION
2	2018/08/17	ISSUED FOR SPC SUBMISSION
3	2019/02/08	ISSUED FOR SPC 2ND SUBMISSION
4	2019/07/16	ISSUED FOR SPC 3RD SUBMISSION
5	2019/11/22	ISSUED FOR SPC 4TH SUBMISSION
6	2024/02/26	ZONING AMENDMENT - SENIOR APARTMENTS

NO CHANGES PROPOSED

LEGEND

	FIRE HYDRANT
	SNOW STORAGE
	FIRE ROUTE
	NO PARKING/FIRE ROUTE SIGN
	BARRIER-FREE PARKING SIGN
	STOP SIGN
	DEPRESSED CURB
	TACTILE WARNING SURFACE

SEAL

MUNICIPAL FILE NUMBER:
 SP # 1327.001/01

SUB CONSULTANT

PRIME CONSULTANT
ARCADIS | IBI GROUP
 7th Floor - 55 St. Clair Avenue West
 Toronto ON M4V 2Y7 Canada
 tel (416) 596-1930 fax (416) 596-0644

PROJECT
ASC OAKVILLE
 3000 Hospital Gate
 Oakville, Ontario, Canada, L6M 4H6

PROJECT NO: 106131
 DRAWN BY: Author
 CHK'D BY: Checker
 SCALE: 1 : 200
 DATE: 2024/02/26

SHEET TITLE
P1 PARKING LEVEL PLAN

SHEET NUMBER
SPA202

ISSUE

CLIENT



ASC (Oakville) Facility
Limited Partnership
175 BLOOR ST. E.
SOUTH TOWER, STE. 601
TORONTO, ONTARIO

COPYRIGHT:

Any reproduction or distribution for any purpose other than authorized by IBI Group is forbidden. Written dimensions shall have precedence over scaled dimensions. Contractors shall verify and be responsible for all dimensions and conditions on the job and IBI Group shall be informed of any variations from the dimensions and conditions shown on the drawing. Shop drawings shall be submitted to IBI Group for approval before proceeding with fabrication.


IBI Group Architects (Canada) Inc.
is a member of the IBI Group of companies

ISSUES

NO	DATE	DESCRIPTION
1	2017/11/09	ISSUED FOR ZBA SUBMISSION
2	2018/08/17	ISSUED FOR ZBA SUBMISSION
3	2019/02/08	ISSUED FOR SPC 2ND SUBMISSION
4	2019/07/16	ISSUED FOR SPC 3RD SUBMISSION
5	2019/11/22	ISSUED FOR SPC 4TH SUBMISSION
6	2024/02/26	ZONING AMENDMENT - SENIOR APARTMENTS

SEAL

MUNICIPAL FILE NUMBER:
SP.# 1327.001/01

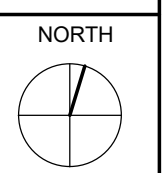

SUB CONSULTANT

PRIME CONSULTANT

ARCADIS | IBI GROUP

7th Floor - 55 St. Clair Avenue West
Toronto ON M4V 2Y7 Canada
tel (416) 596-1930 fax (416) 596-0644

PROJECT

ASC OAKVILLE

3000 Hospital Gate
Oakville, Ontario, Canada, L6M 4H6

PROJECT NO: 106131

DRAWN BY: Author

CHKD' BY: Checker

SCALE: 1 : 200

DATE: 2024/02/26

SHEET TITLE


**SECOND FLOOR
PLAN**

SHEET NUMBER

SPA204

ISSUE



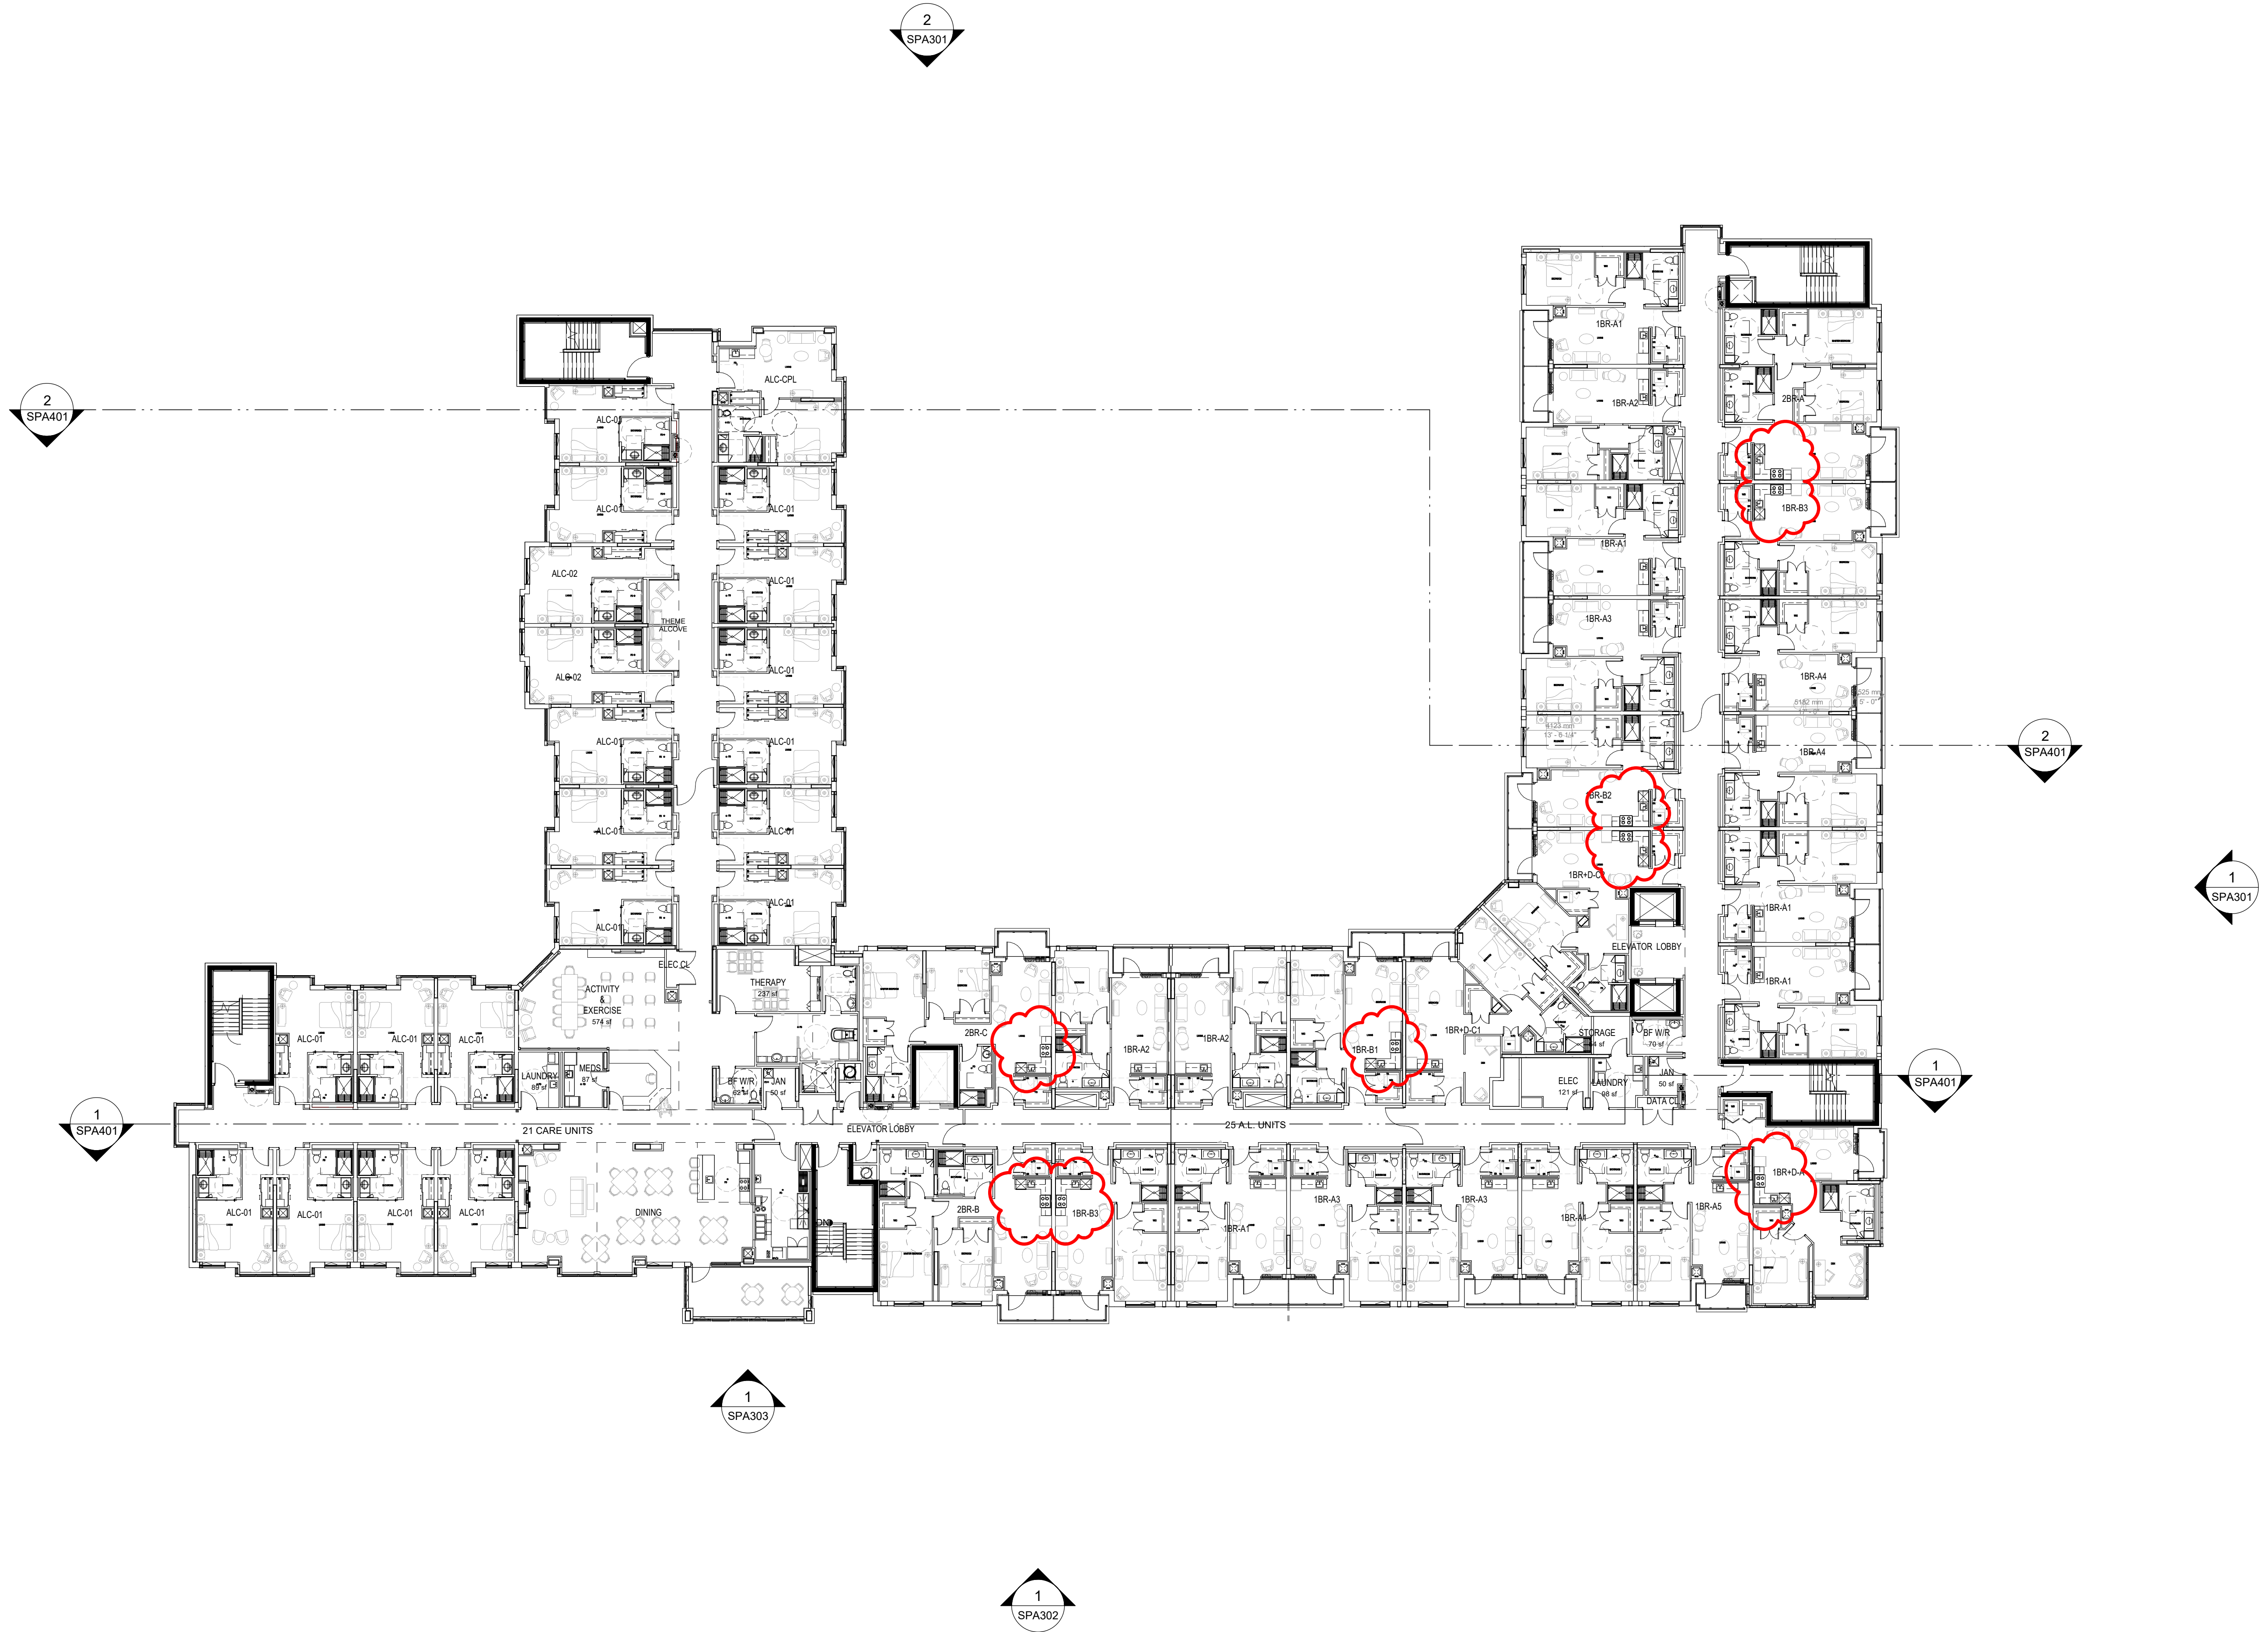

CLIENT


 ASC (Oakville) Facility
 Limited Partnership
 175 BLOOR ST. E.
 SOUTH TOWER, STE. 601
 TORONTO, ONTARIO

COPYRIGHT:
 Any reproduction or distribution for any purpose other than authorized by IBI Group is forbidden. Written dimensions shall have precedence over scaled dimensions. Contractors shall verify and be responsible for all dimensions and conditions on the job and IBI Group shall be informed of any variations from the dimensions and conditions shown on the drawing. Shop drawings shall be submitted to IBI Group for approval before proceeding with fabrication.
 IBI Group Architects (Canada) Inc.
 is a member of the IBI Group of companies

ISSUES

NO	DATE	DESCRIPTION
1	2017/11/09	ISSUED FOR ZBA SUBMISSION
2	2018/08/17	ISSUED FOR SPC SUBMISSION
3	2019/02/08	ISSUED FOR SPC 2ND SUBMISSION
4	2019/07/16	ISSUED FOR SPC 3RD SUBMISSION
5	2019/11/22	ISSUED FOR SPC 4TH SUBMISSION
6	2024/02/26	ZONING AMENDMENT - SENIOR APARTMENTS

MUNICIPAL FILE NUMBER:
 SP.# 1327.001/01

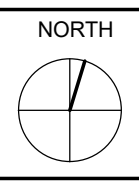NORTH


PRIME CONSULTANT

 7th Floor - 55 St. Clair Avenue West
 Toronto, ON M4V 2Y7 Canada
 tel (416) 596-1930 fax (416) 596-0644


PROJECT
ASC OAKVILLE
 3000 Hospital Gate
 Oakville, Ontario, Canada, L6M 4H6

PROJECT NO: 106131
 DRAWN BY: Author
 CHK'D BY: Checker
 SCALE: 1 : 200
 DATE: 2024/02/26

SHEET TITLE
3RD and 4TH FLOOR PLAN

SHEET NUMBER
SPA205

ISSUE

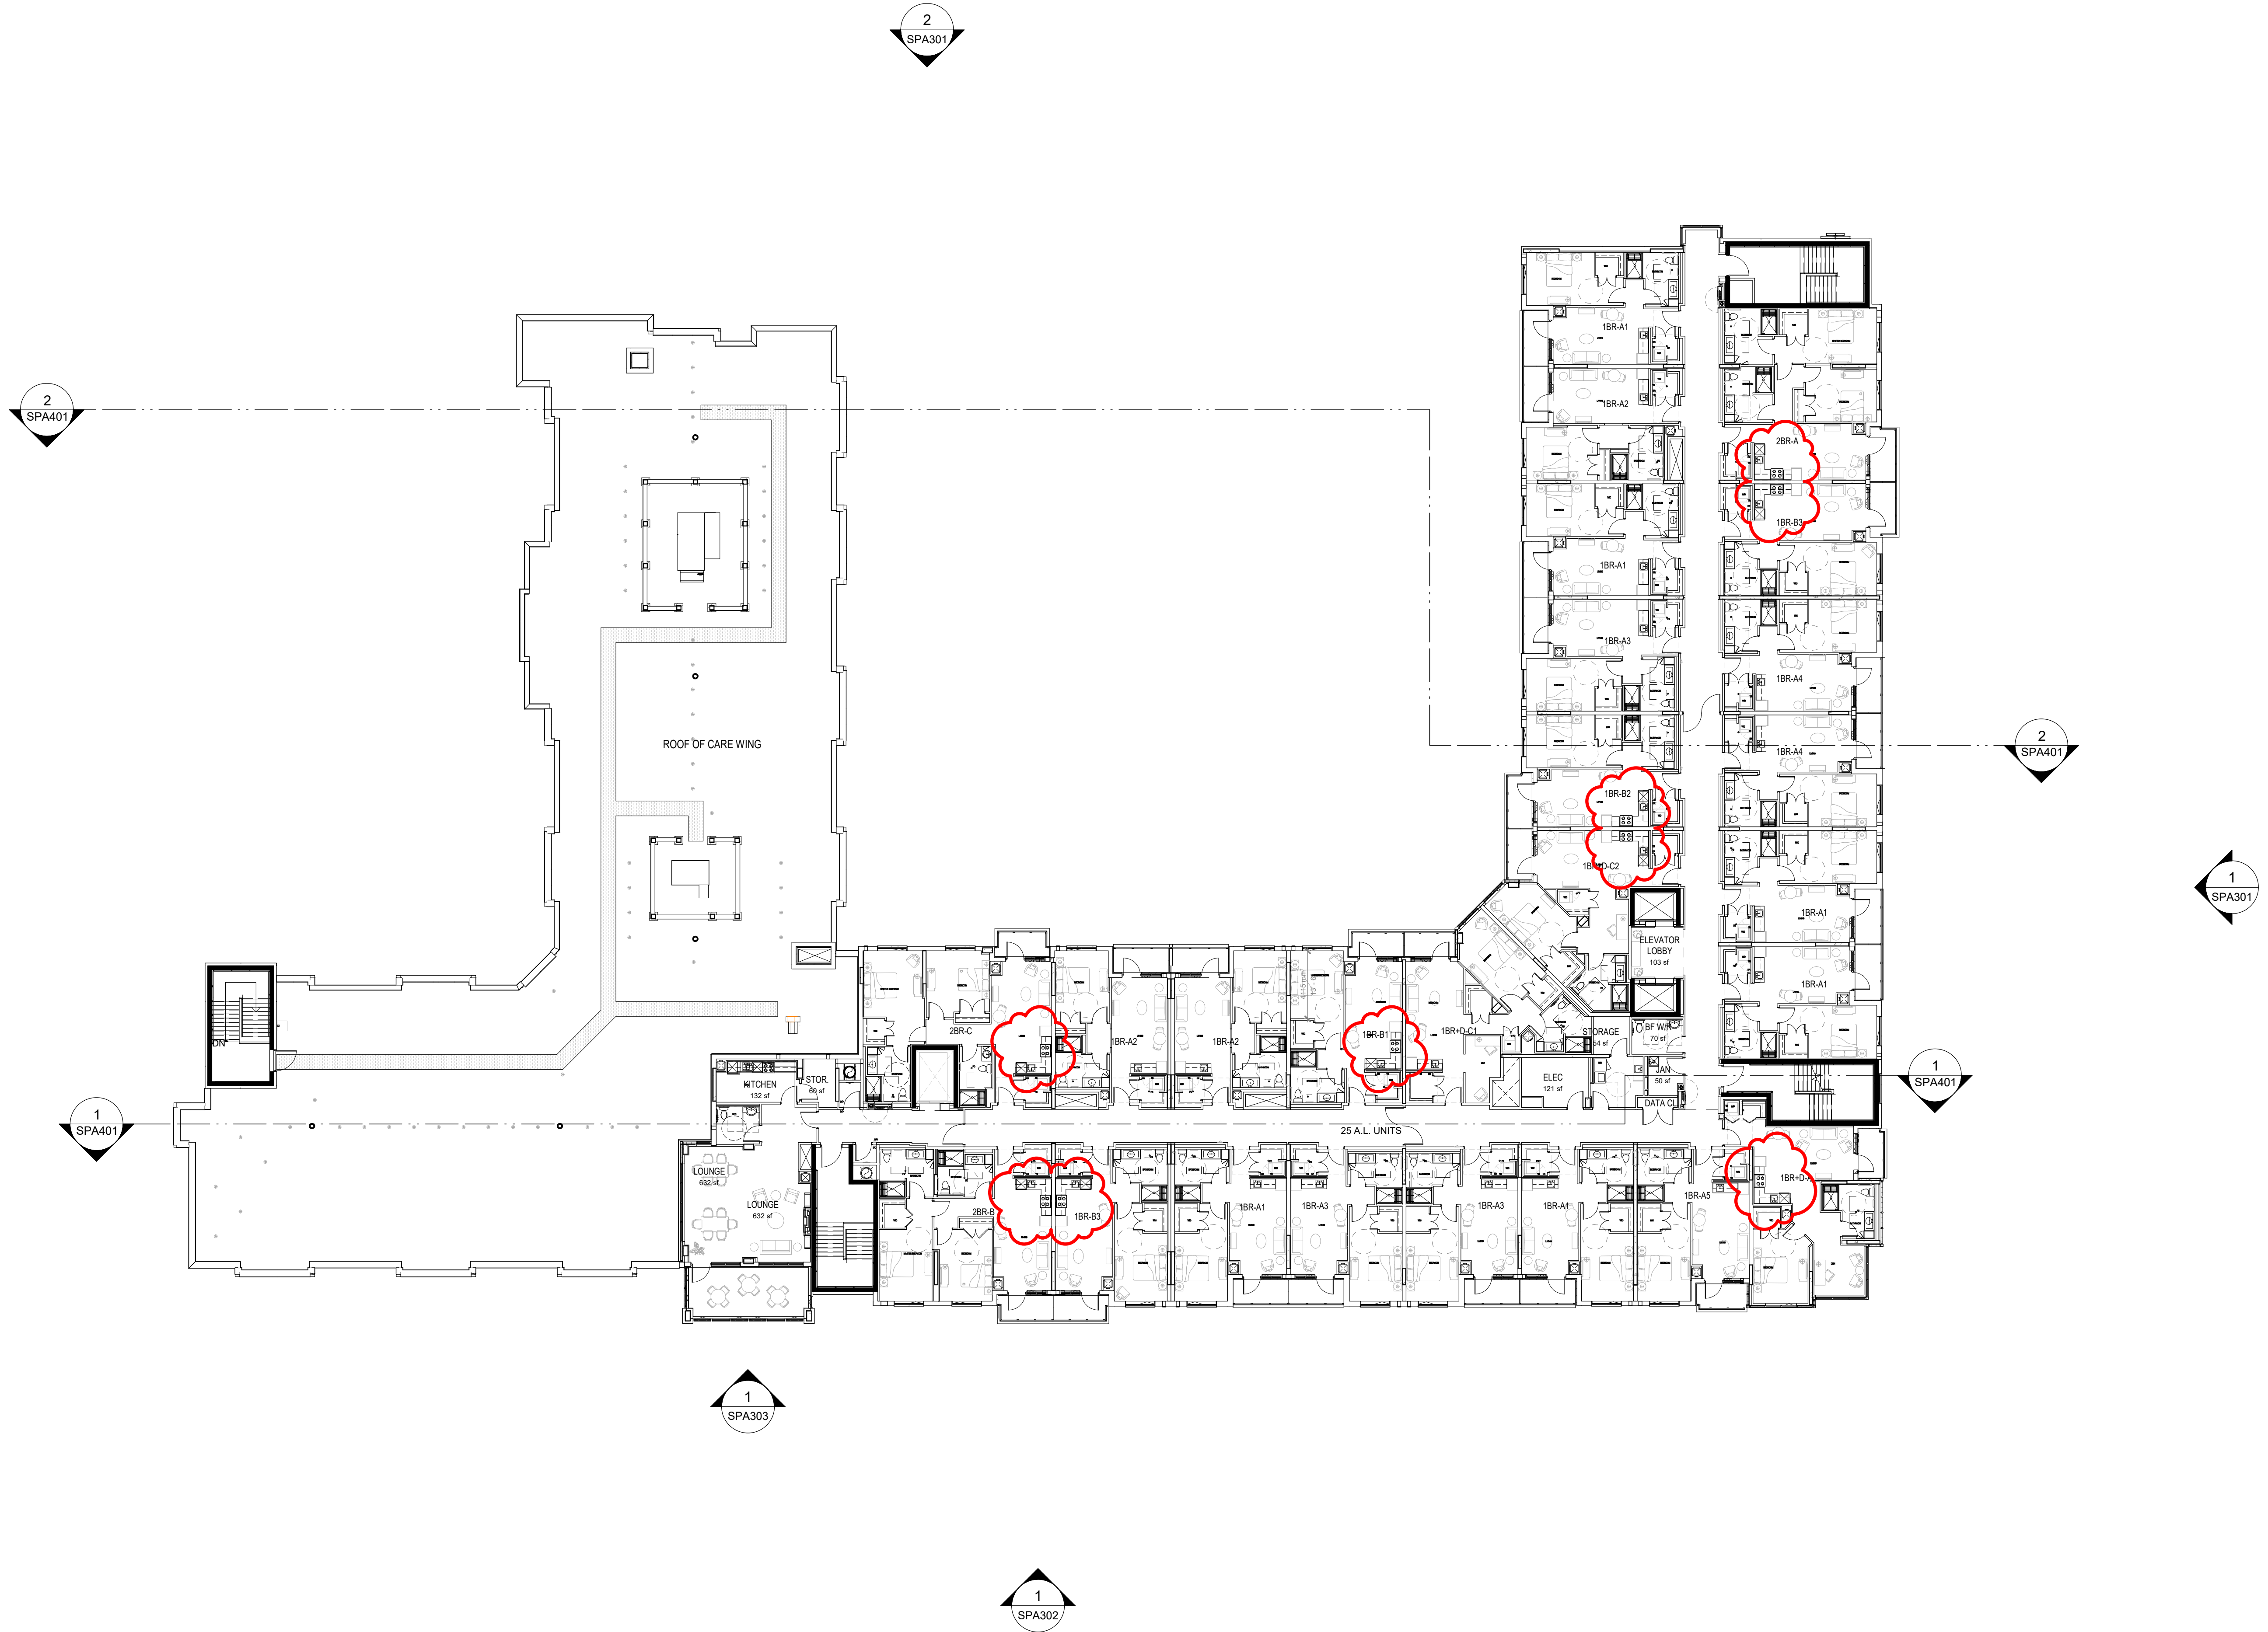

CLIENT



ASC (Oakville) Facility
Limited Partnership
175 BLOOR ST. E.
SOUTH TOWER, STE. 601
TORONTO, ONTARIO

COPYRIGHT:
Any reproduction or distribution for any purpose other than authorized by IBI Group is forbidden. Written dimensions shall have precedence over scaled dimensions. Contractors shall verify and be responsible for all dimensions and conditions on the job and IBI Group shall be informed of any variations from the dimensions and conditions shown on the drawing. Shop drawings shall be submitted to IBI Group for approval before proceeding with fabrication.

IBI Group Architects (Canada) Inc.
is a member of the IBI Group of companies


ISSUES

NO	DATE	DESCRIPTION
1	2017/11/09	ISSUED FOR ZBA SUBMISSION
2	2018/08/17	ISSUED FOR SPC SUBMISSION
3	2019/02/08	ISSUED FOR SPC 2ND SUBMISSION
4	2019/07/16	ISSUED FOR SPC 3RD SUBMISSION
5	2019/11/22	ISSUED FOR SPC 4TH SUBMISSION
6	2024/02/26	ZONING AMENDMENT - SENIOR APARTMENTS

SEAL

MUNICIPAL FILE NUMBER:
SP.# 1327.001/01

NORTH

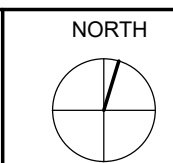

SUB CONSULTANT

PRIME CONSULTANT



7th Floor - 55 St. Clair Avenue West
Toronto ON M4V 2Y7 Canada
tel (416) 596-1930 fax (416) 596-0644

PROJECT

ASC OAKVILLE

3000 Hospital Gate
Oakville, Ontario, Canada, L6M 4H6

PROJECT NO: 106131
DRAWN BY: Author
CHKD' BY: Checker
SCALE: 1 : 200
DATE: 2024/02/26

SHEET TITLE

FIFTH FLOOR PLAN

SHEET NUMBER

SPA206

ISSUE