



1 NORTH ELEVATION

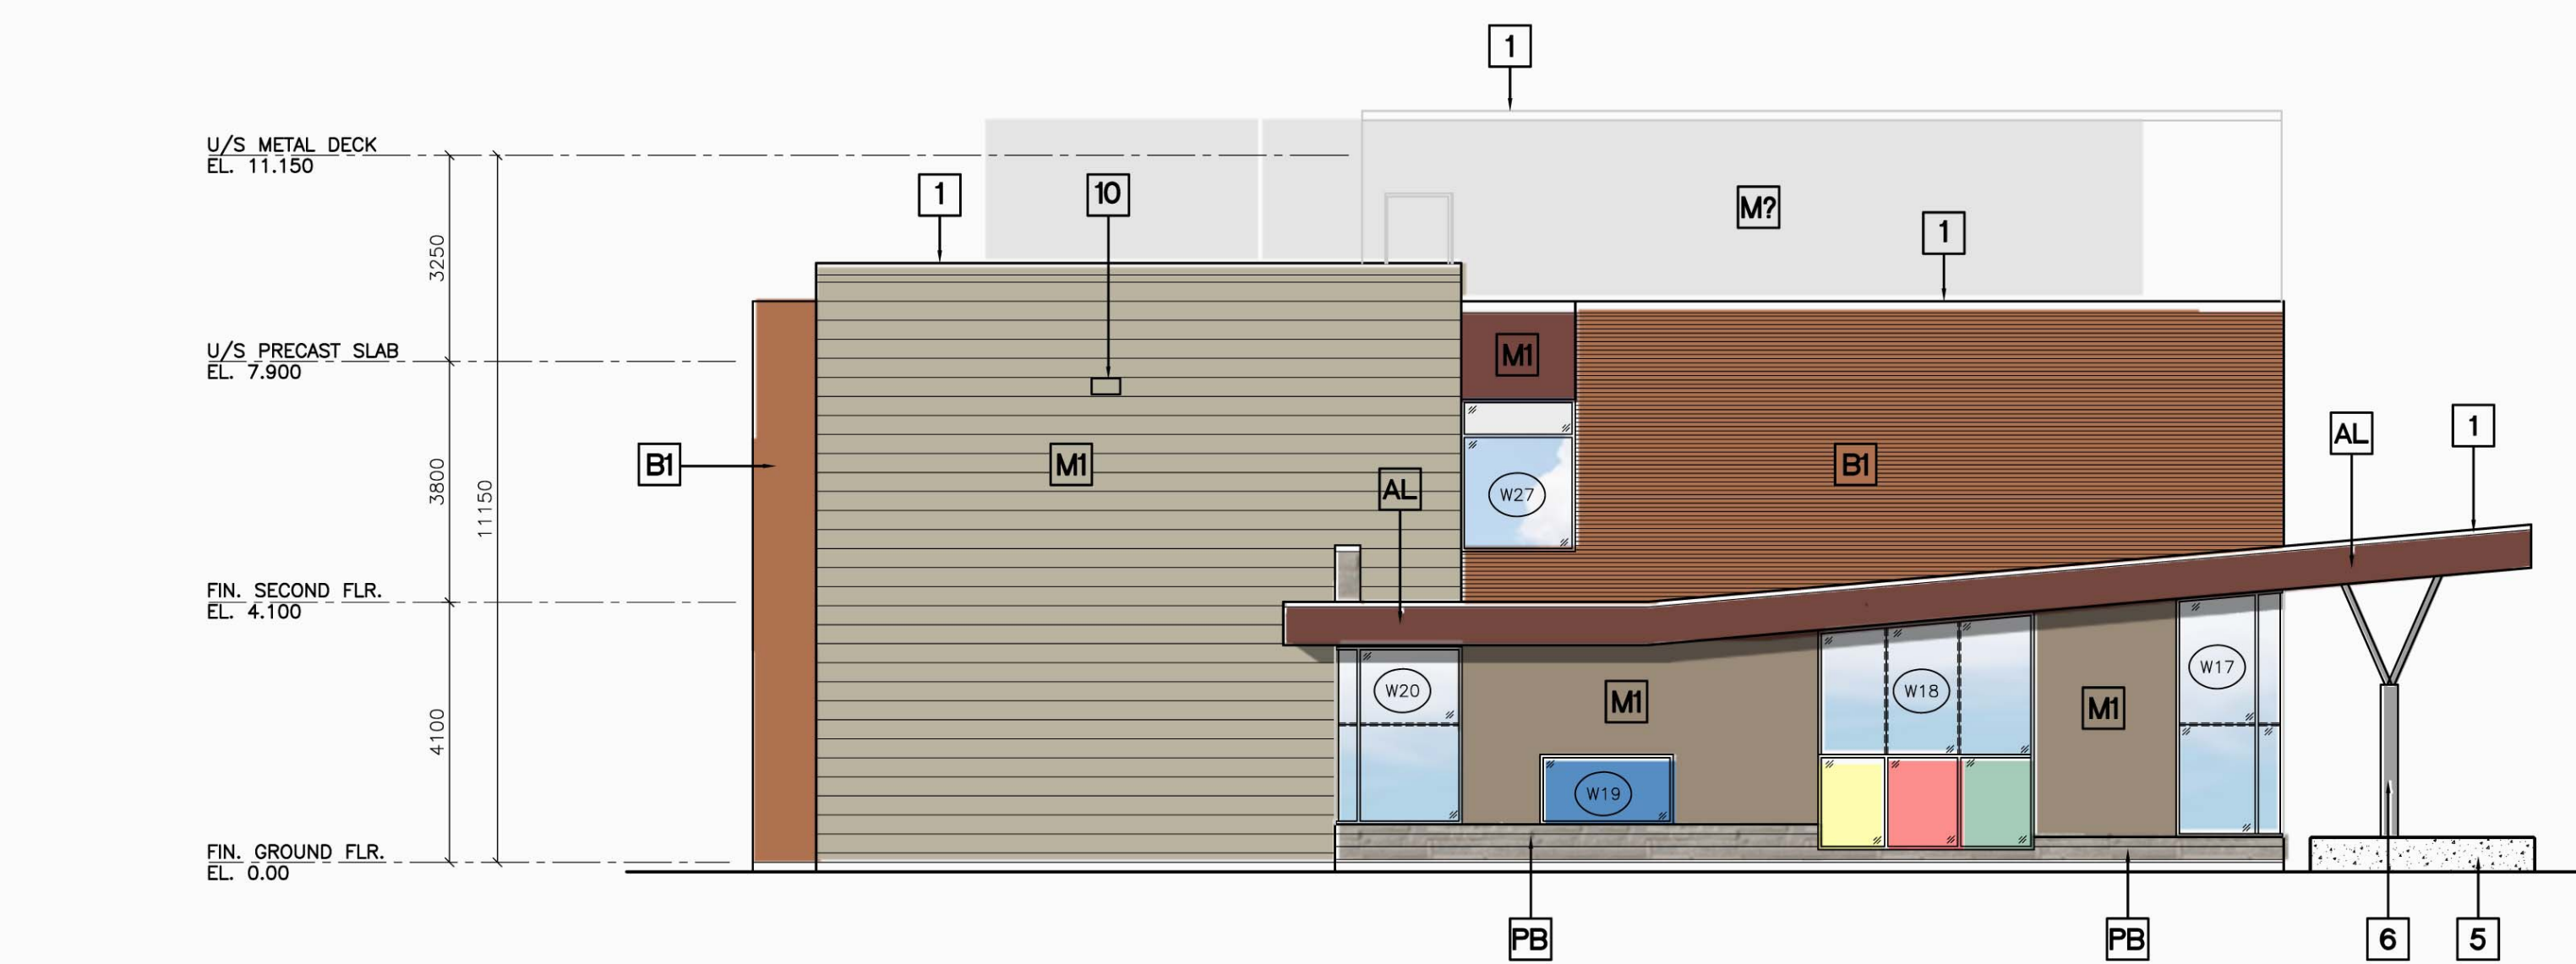


2 WEST ELEVATION

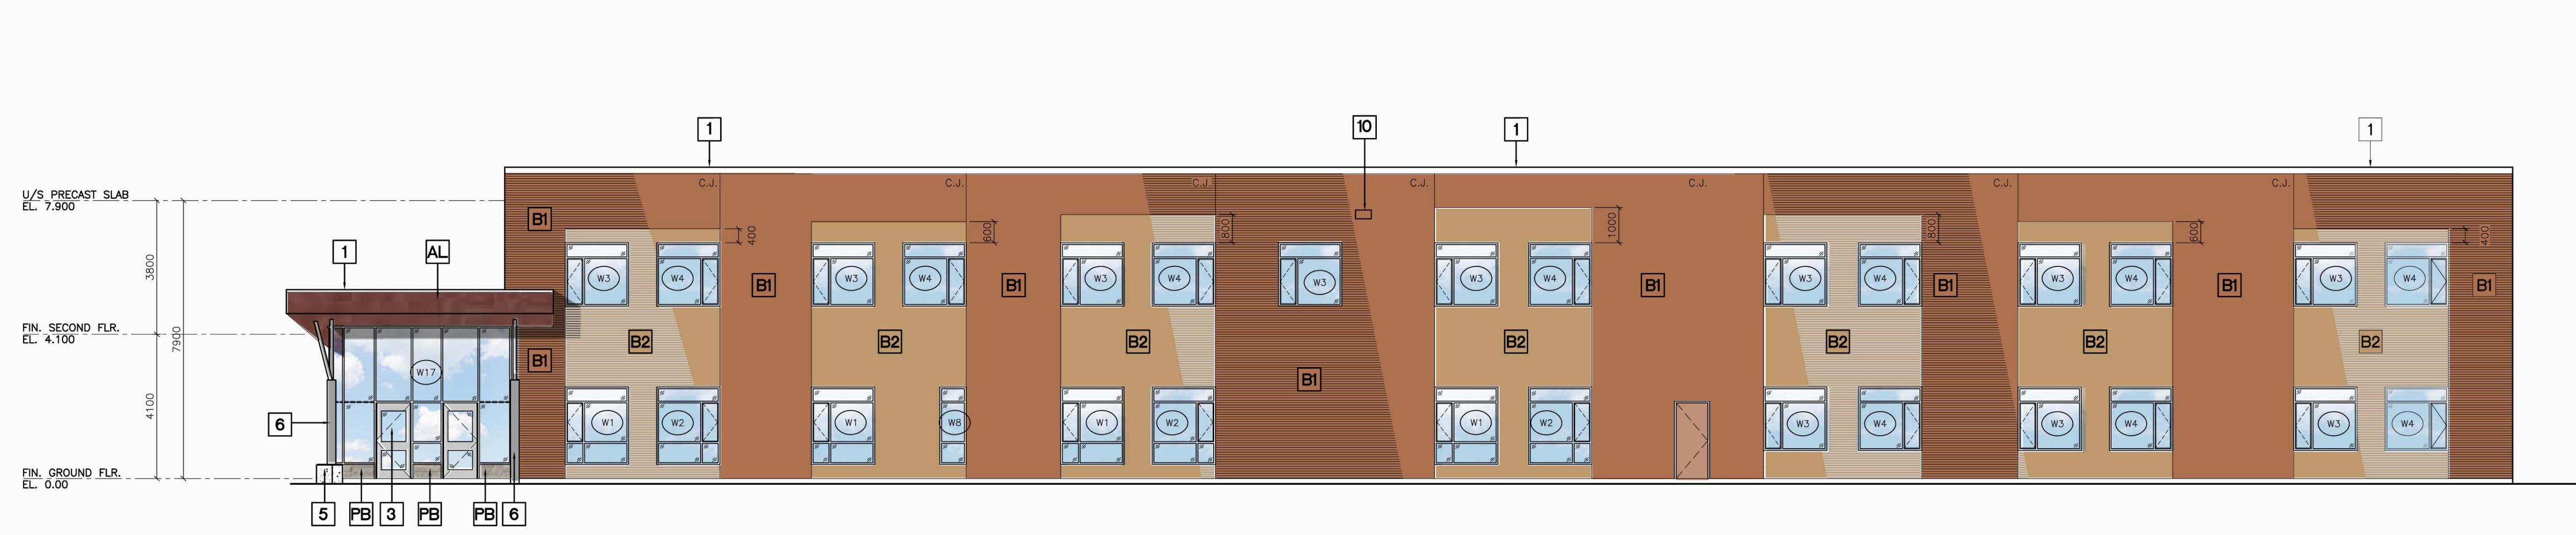



3 PART SOUTH ELEVATION




4 PART WEST ELEVATION

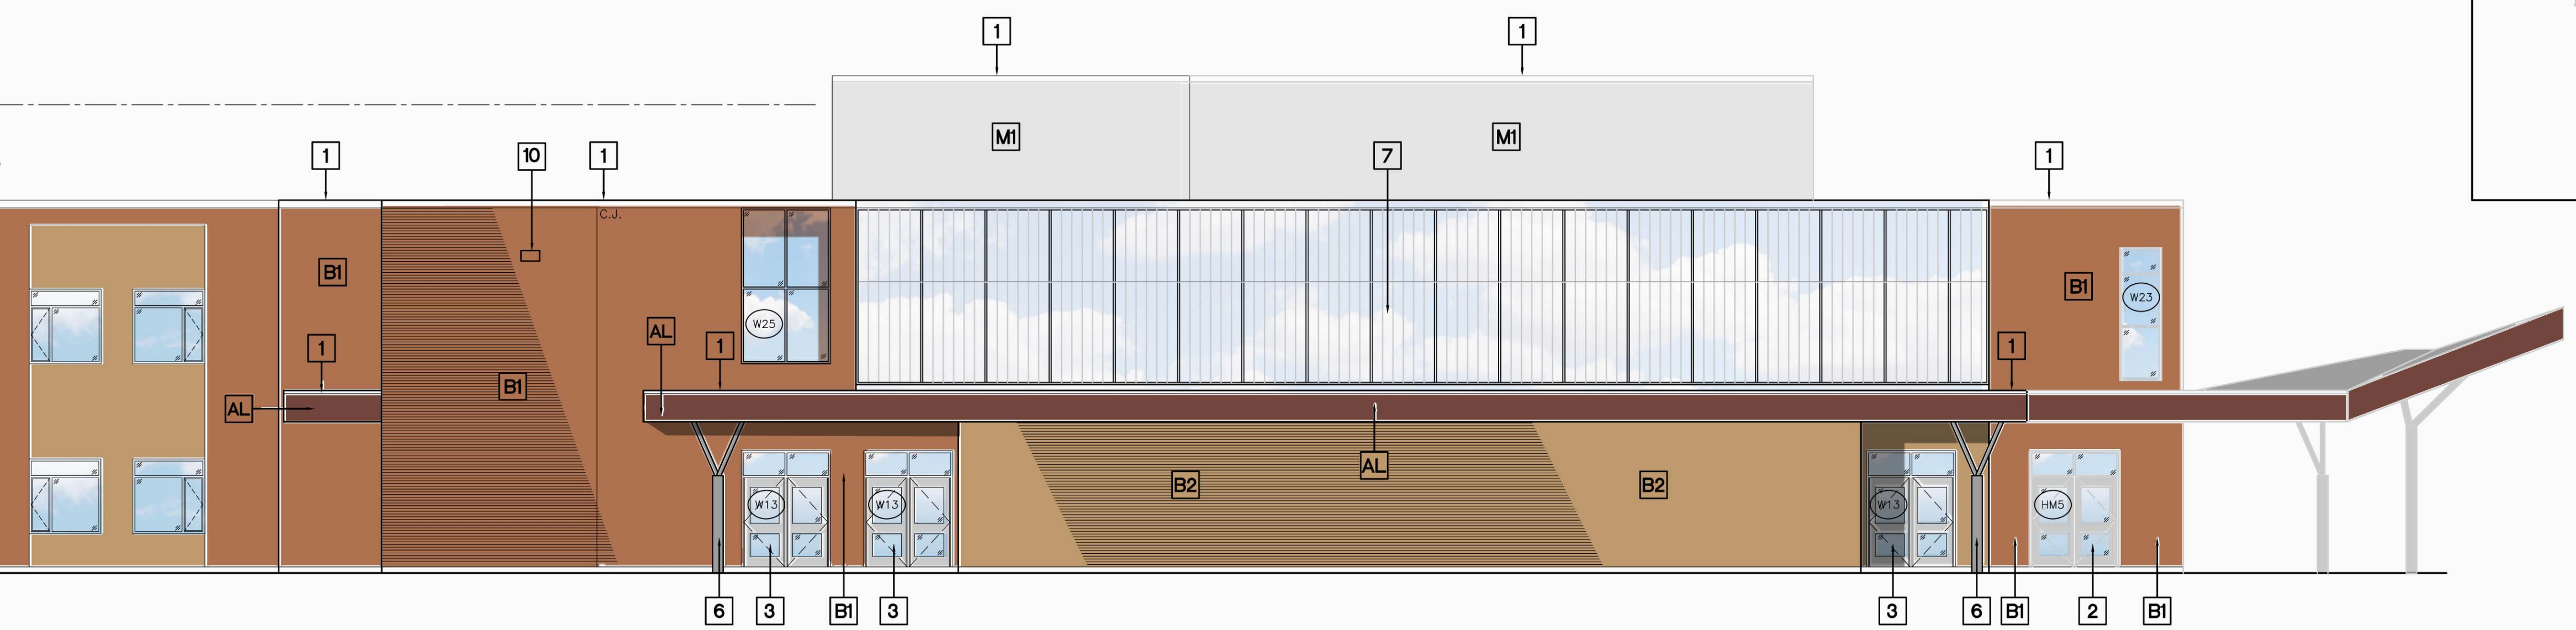

5 PART SOUTH ELEVATION

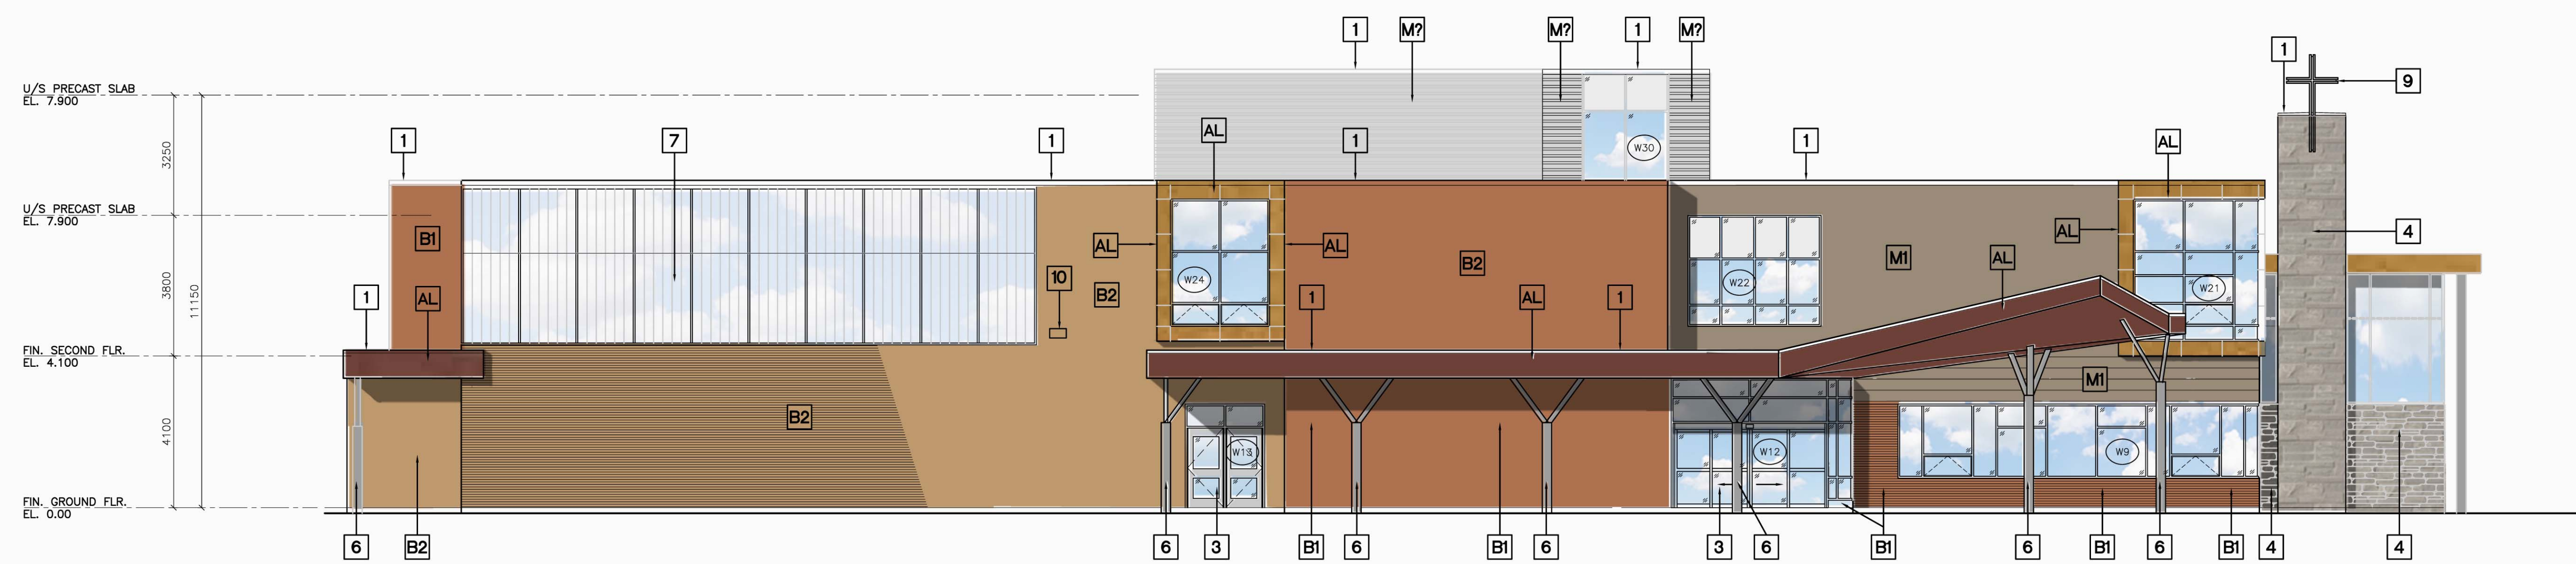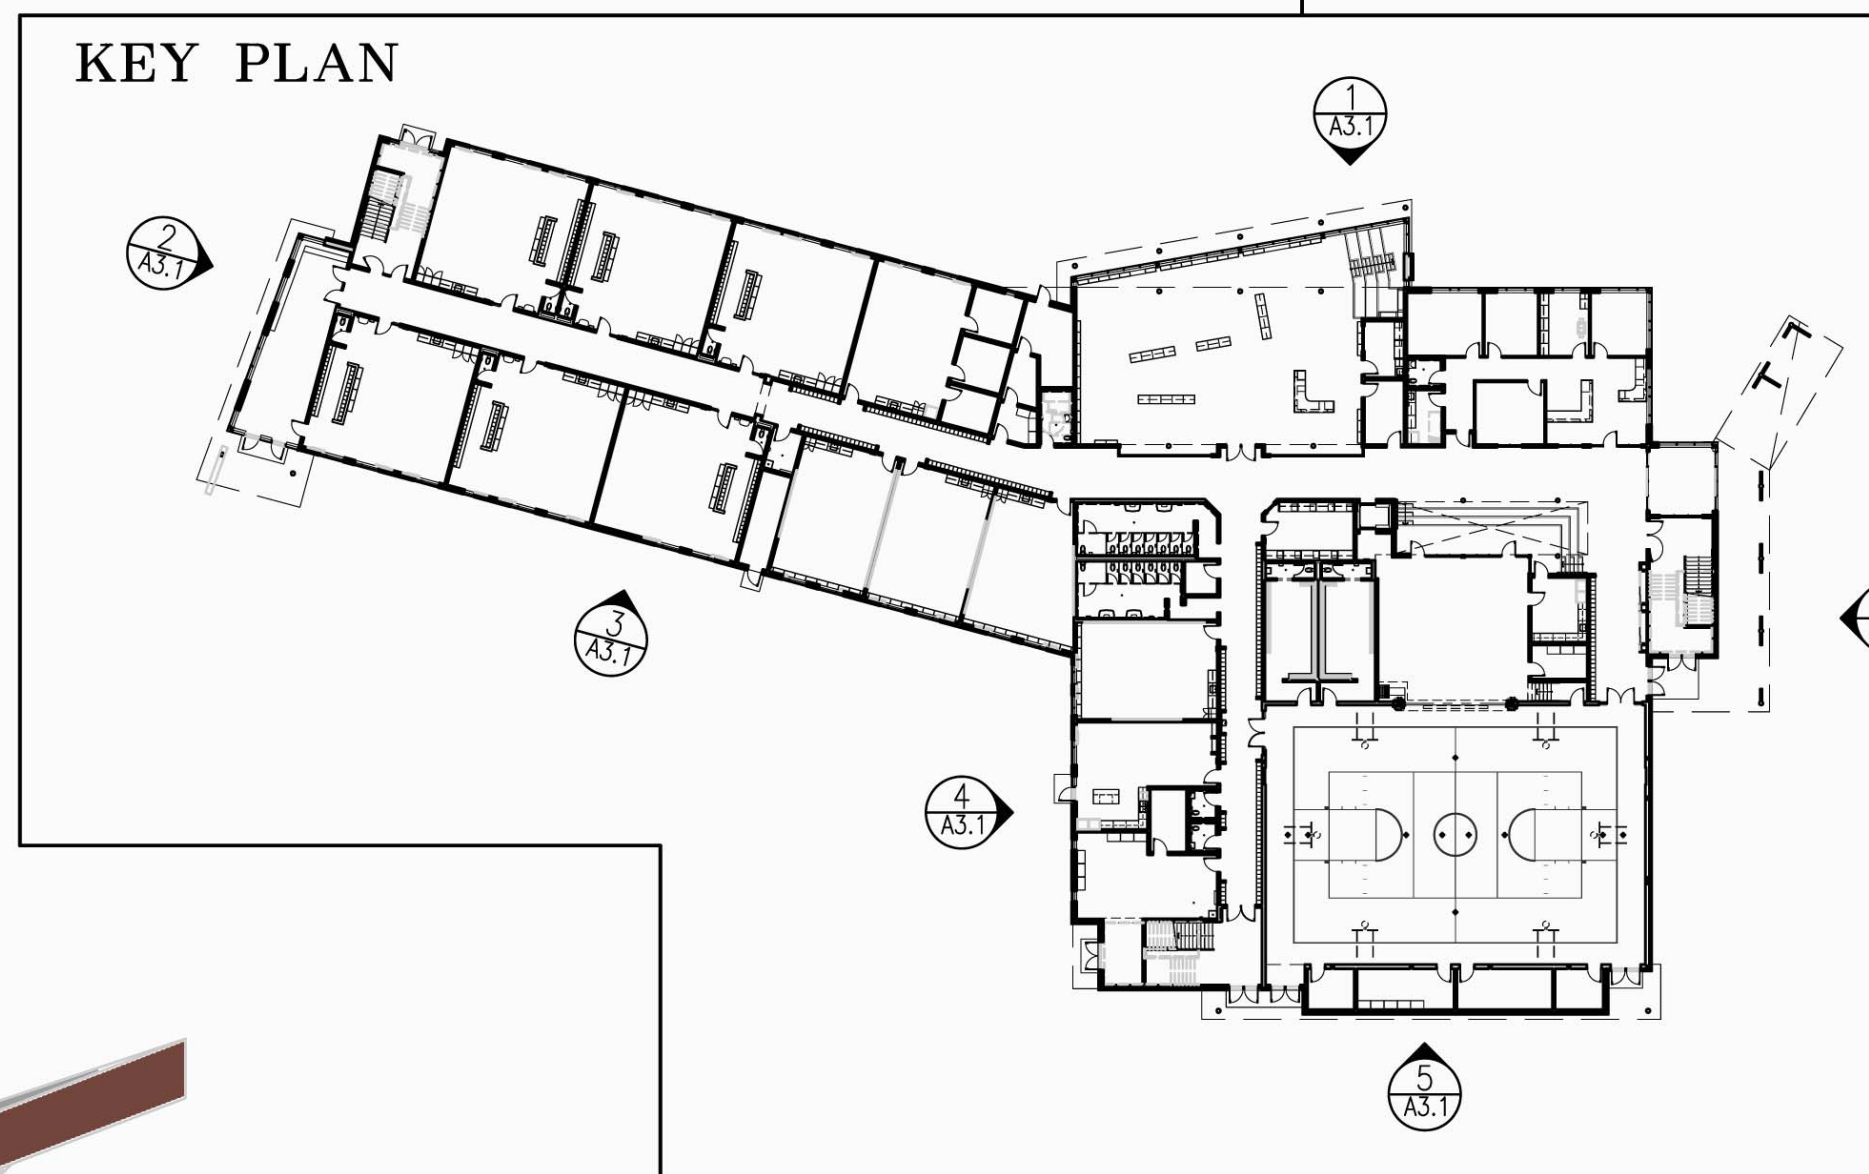


6 EAST ELEVATION

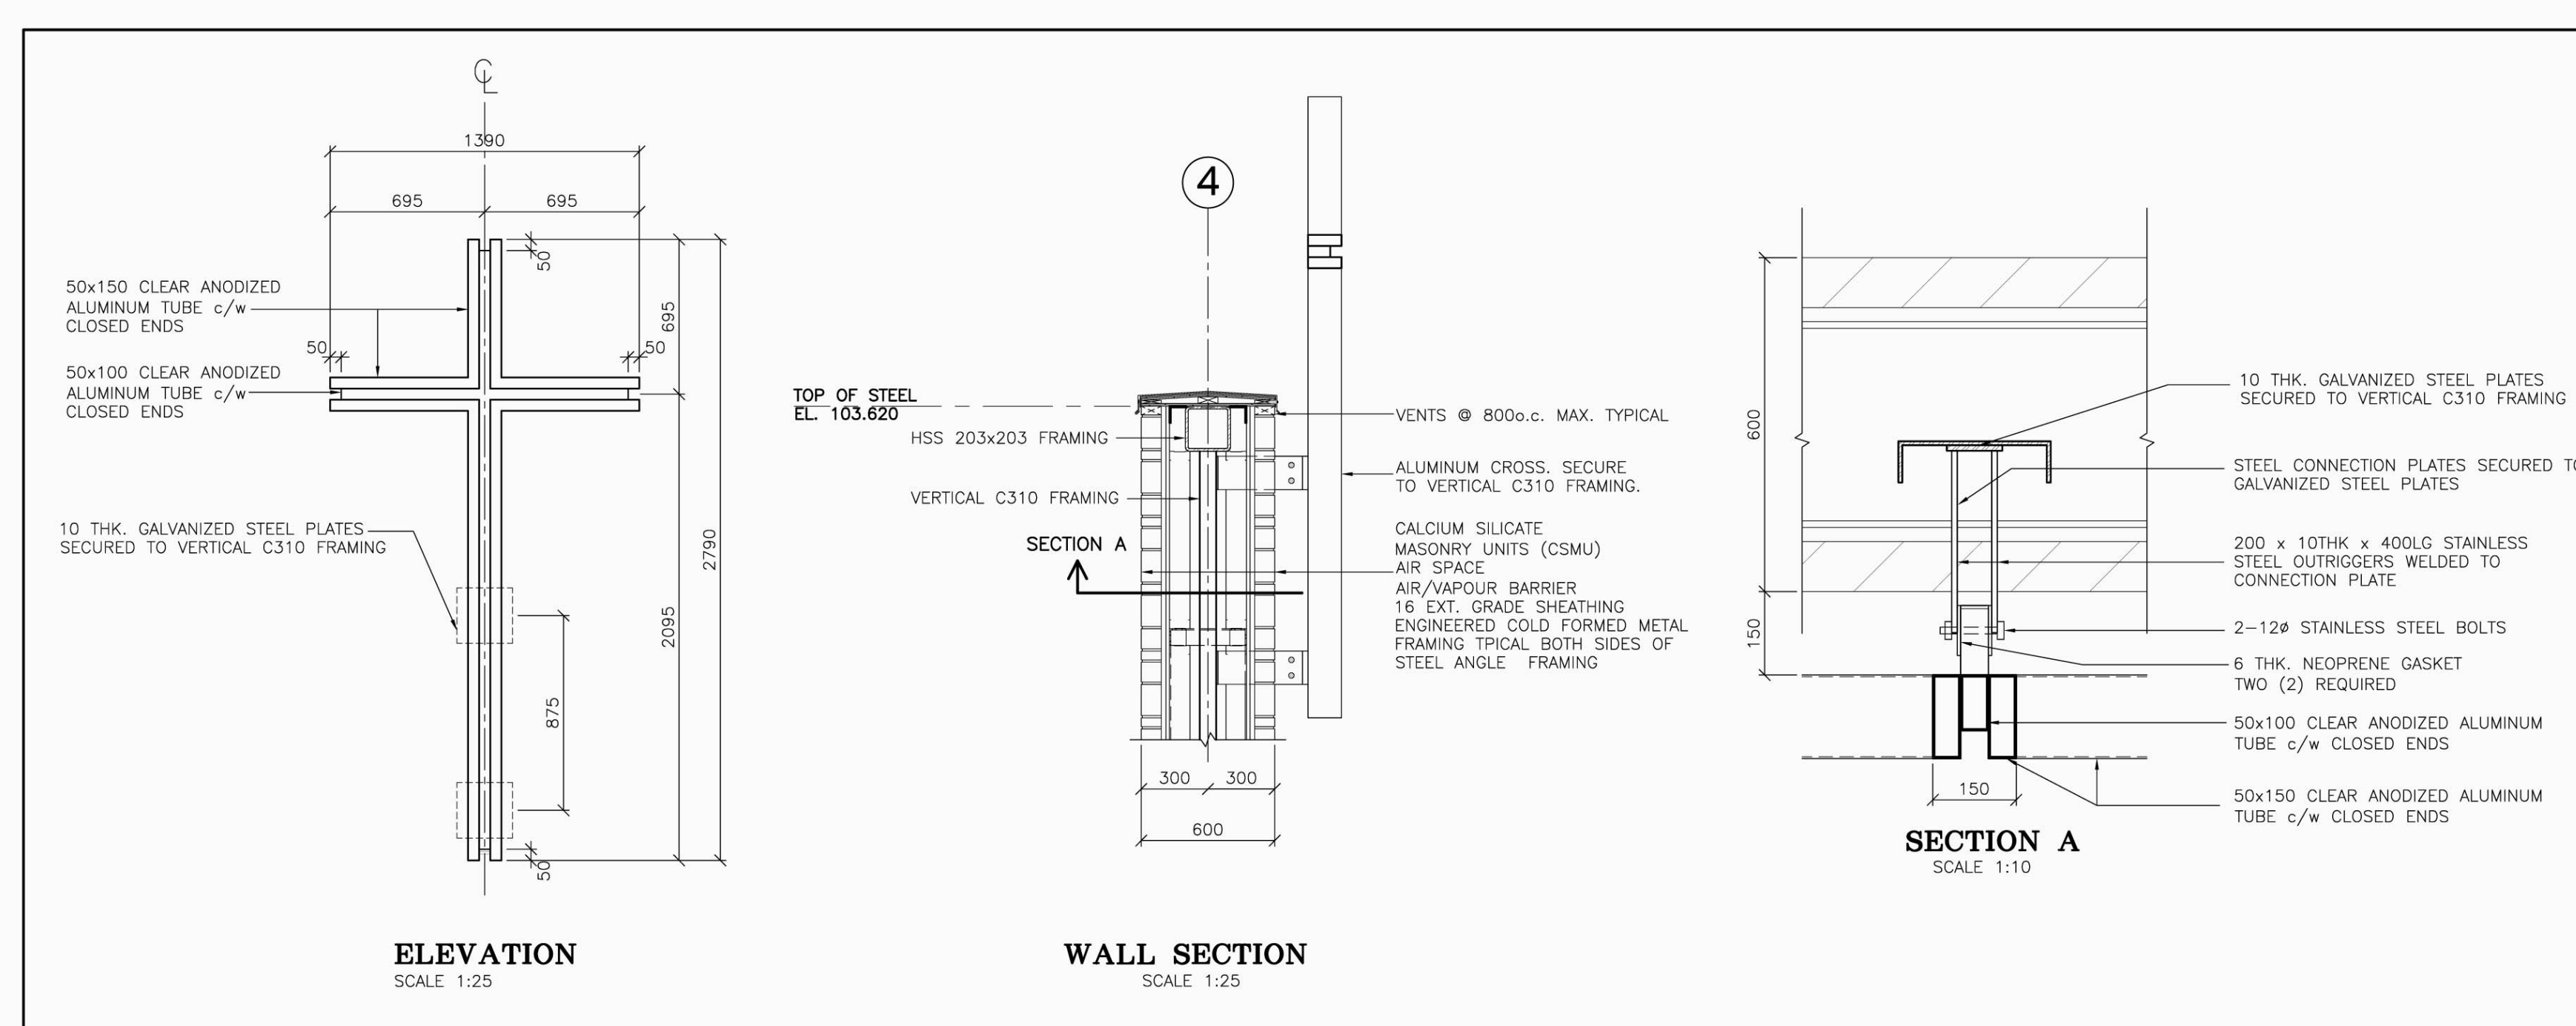

ALUMINUM CROSS DETAIL

- GENERAL NOTES:**
- CONTROL JOINTS IN BRICK VENEER TO BE AT A MAXIMUM 6000 CENTRES. GENERAL CONTRACTOR TO VERIFY FINAL LOCATIONS WITH ARCHITECT.
  - REFER TO MECHANICAL AND ELECTRICAL DRAWINGS FOR ALL RELATED WORK INCLUDING LOUVERES AND GRILLES.
  - WALL MOUNTED LIGHT FIXTURES, PROGRAM BELLS, SPEAKERS/SENS AND ALL OTHER WALL MOUNTED ITEMS SHOWN FOR REFERENCE ONLY. CONSULTANTS TO VERIFY FINAL LOCATING AND MOUNTING HEIGHTS.
- LEGEND:**
- BR-1: BRICK TYPE 1
  - BR-2: BRICK TYPE 2
  - PB: POLISHED BLOCK
  - MWP-1: METAL WALL PANELS
  - AL: COMPOSITE WALL PANELS
  - AC: COMPOSITE WALL PANELS
  - W: WINDOW TYPE
  - 1: PREFINISHED METAL FLASHING
  - 2: HOLLOW METAL DOOR & FRAME/ENTRANCE SCREEN
  - 3: ALUMINUM DOOR & FRAME ENTRANCE SCREEN
  - 4: STONE
  - 5: EXPOSED ARCHITECTURAL FINISHED CONCRETE (AFC) COLUMN PIER c/w CHAMFERED EDGES
  - 6: PAINTED STEEL COLUMN
  - 7: KALWALL
  - 8: SCHOOL SIGNAGE
  - 9: ALUMINUM CROSS
  - 10: REFER TO DETAILS THIS DRAWING
  - 11: EXTERIOR LIGHTING
- C.J. CONTROL JOINT
- NOTE: REFER TO ARCHITECTURAL SPECIFICATIONS FOR DESCRIPTION OF MATERIALS

No.	DATE	DESCRIPTION
1.	07/27/21	ISSUED FOR SITE PLAN APPROVAL

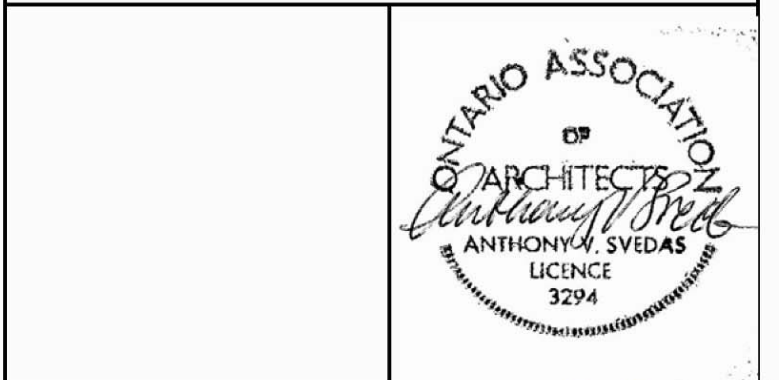

1084 BROMFIELD DRIVE, BURLINGTON, ONTARIO L7T 1Y2 TEL: (905) 308-7771

**OAKVILLE No. 4 ELEMENTARY SCHOOL**  
20 EAST AVENUE SOUTH OAKVILLE ONTARIO

**BUILDING ELEVATIONS**

SCALE	DRAWN	PROJECT No.
1:100	LMR	120809
DATE	CHECKED	DRAWING No.
July 27, 2021	AVS	A3.1