


WEST ELEVATION RENDERING 1 1 : 150 A403

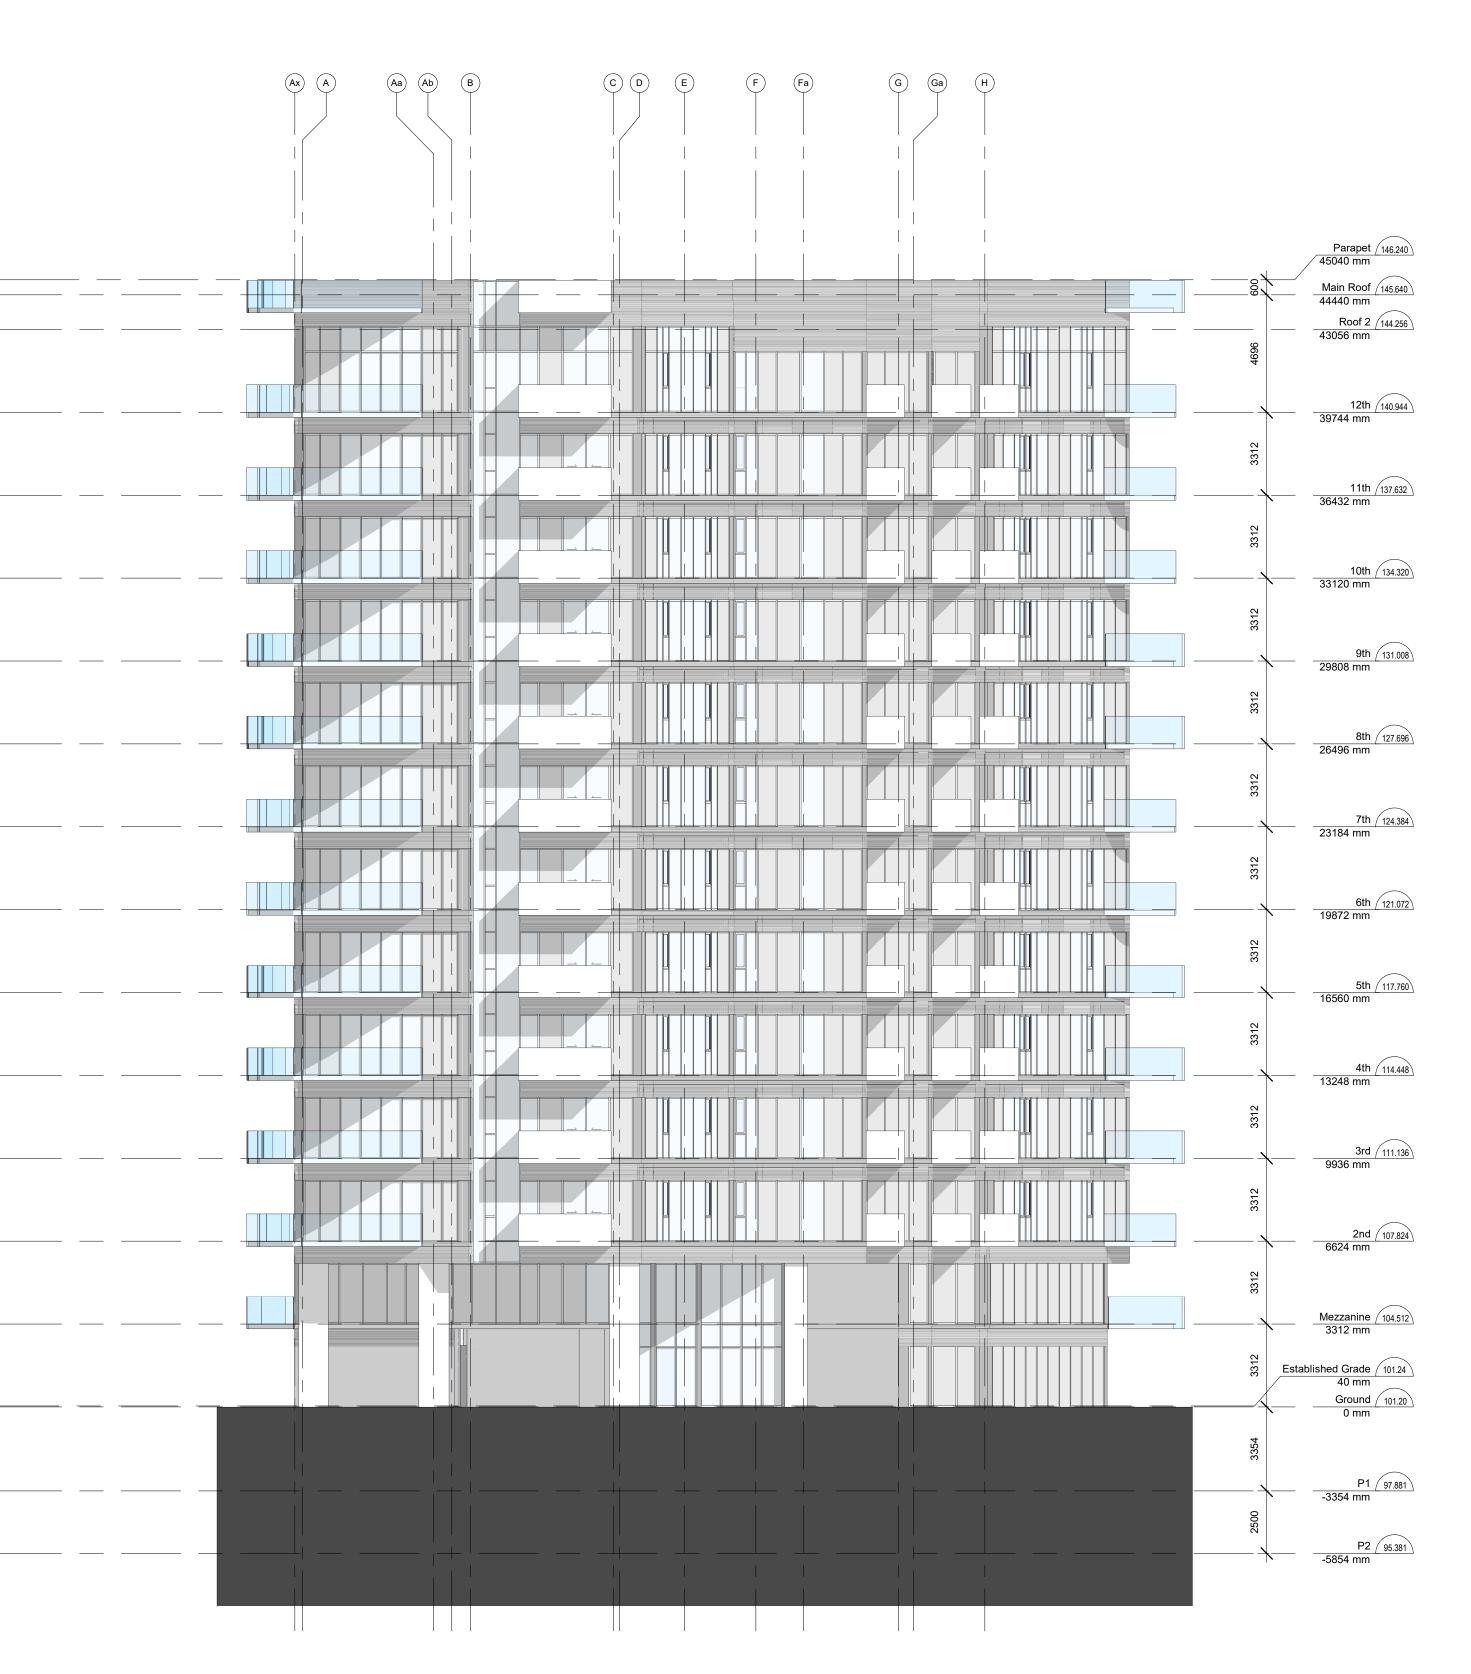

 WEST ELEVATION
 2

 1:150
 A403

	OCT 01/21		
	SEPT 02/21 JUNE 02/21		ISSUED FOR PUBLIC MEETING ISSUED FOR REVIEW
A No.	MAY 25/21 date		description
Revisions			
AVA JANIKOWSKI ARCHITECT INC. 2973 Lakeshore Blvd. W. Toronto, Ontario, Canada M8V 1J5 Phone (416) 252-8858 Fax (416) 252-3954			
project 70 OLD MILL ROAD			
70 OLD MILL ROAD, OAKVILLE, ON			
WEST ELEVATION			
drawn by M.Sh. date SEPT 2021 checked by A.J. scale 1 : 150			
project no.			scale 1 : 150 sheet no.
rev no.			A403
This drawing, as an instrument of service, is the property of the architects and may not be reproduced without their permission and unless the reproduction carries their name. All design and other information shown on this drawing are for the use on the specified project only and shall not be used otherwise without written permission of the architects. dimensions and conditions shown on the drawing. Written dimensions shall have precedence over scaled dimensions. Contractors shall verify and be responsible for all dimensions and conditions on the job and the architects shall be informed of any variations from the drawings shall be submitted to the architects for approval before proceeding with fabrication.			

drawings to be re