


West Elevation
1/8" = 1'-0"

2
A-300

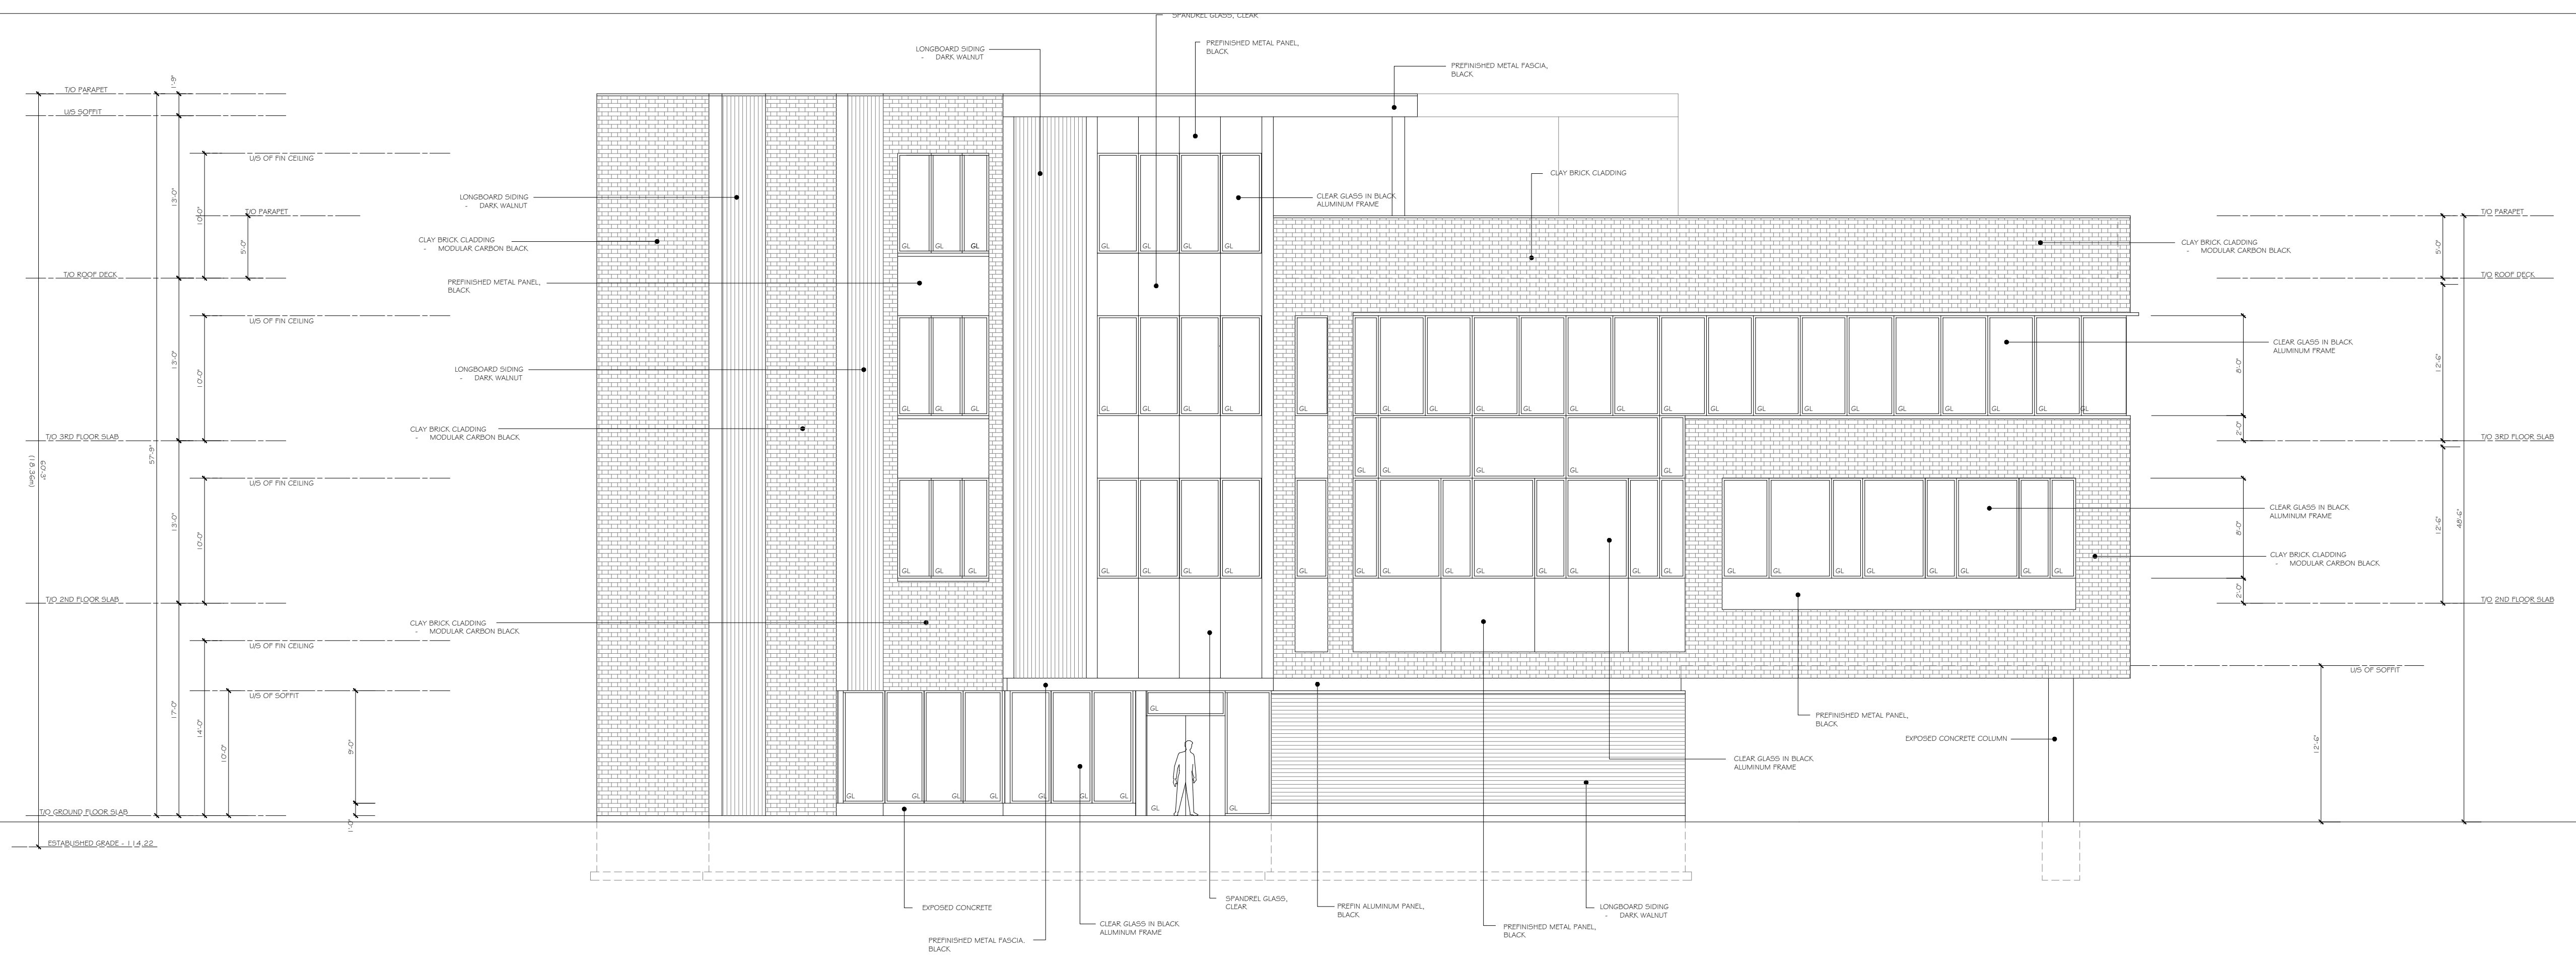

North Elevation
1/8" = 1'-0"

1
A-300

General Notes

Date	Description	Initial
9 2023-06-22	Issued for Site Plan Revisions	-
8 2022-09-30	Issued for Site Plan Revisions	-
6 2022-09-08	Issued for Site Plan Revisions	-
5 2021-12-10	Issued for Site Plan Revisions	-
1 2020-12-10	Issued for Review	-

orangeink design inc.

134 Park Lawn Road
Toronto, ON
M5Y 1T8
Contact: Tony Diodati
416-838-0086
livemodem@orangeink.ca

SITE PLAN REVISIONS

Issue date	Project No.	Drawn by	Checked by
2023-06-22	20-008	TD	-

Commercial Building
3228 South Service Road


Oakville, Ont.

Elevations
Proposed

Drawing title


A-300

Sheet no.

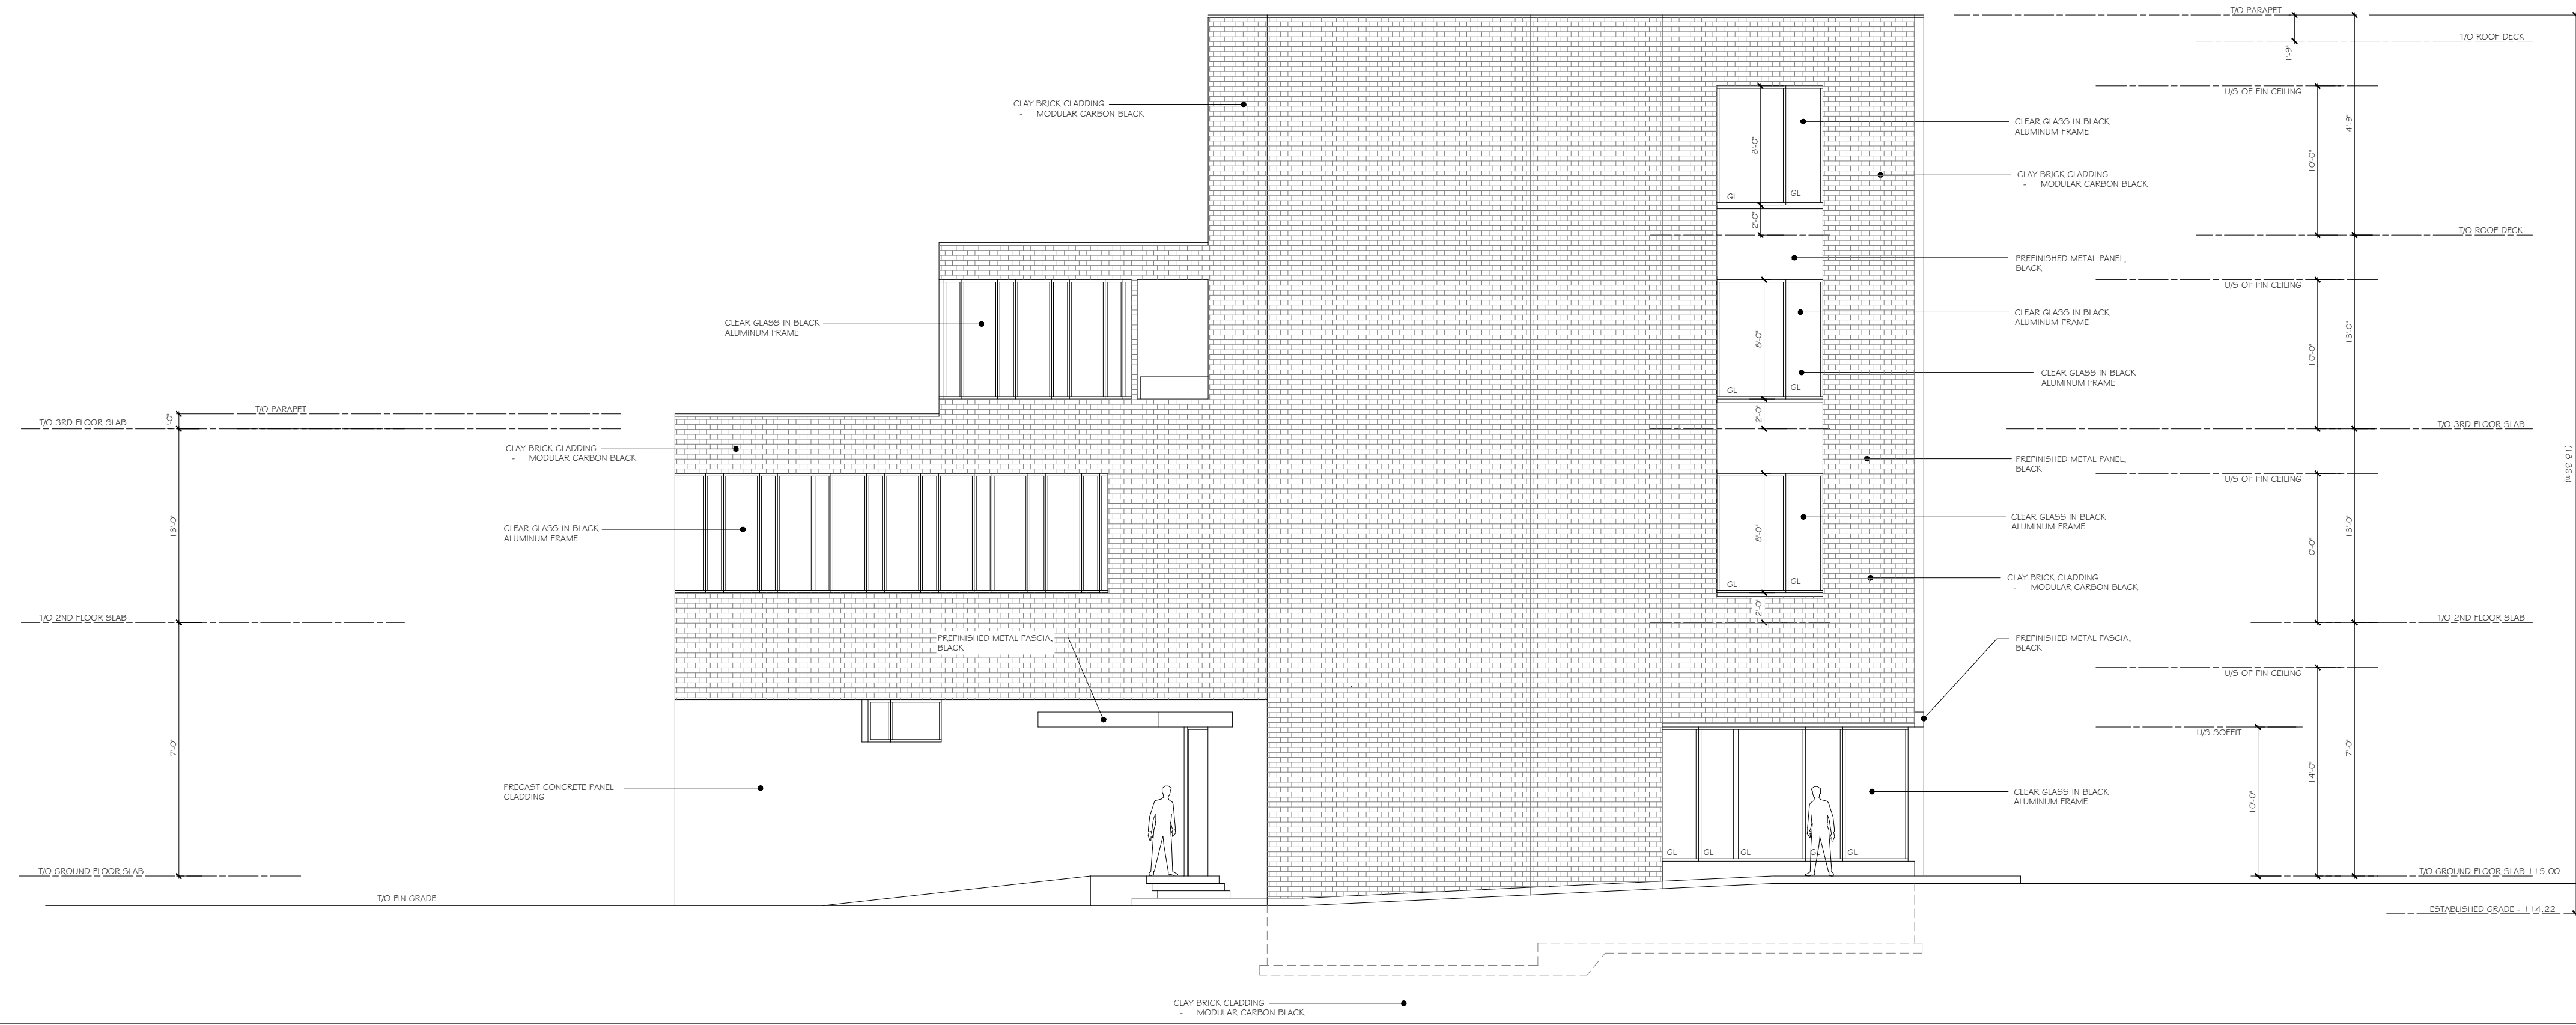

East Elevation
1/8" = 1'-0"

2
A-301

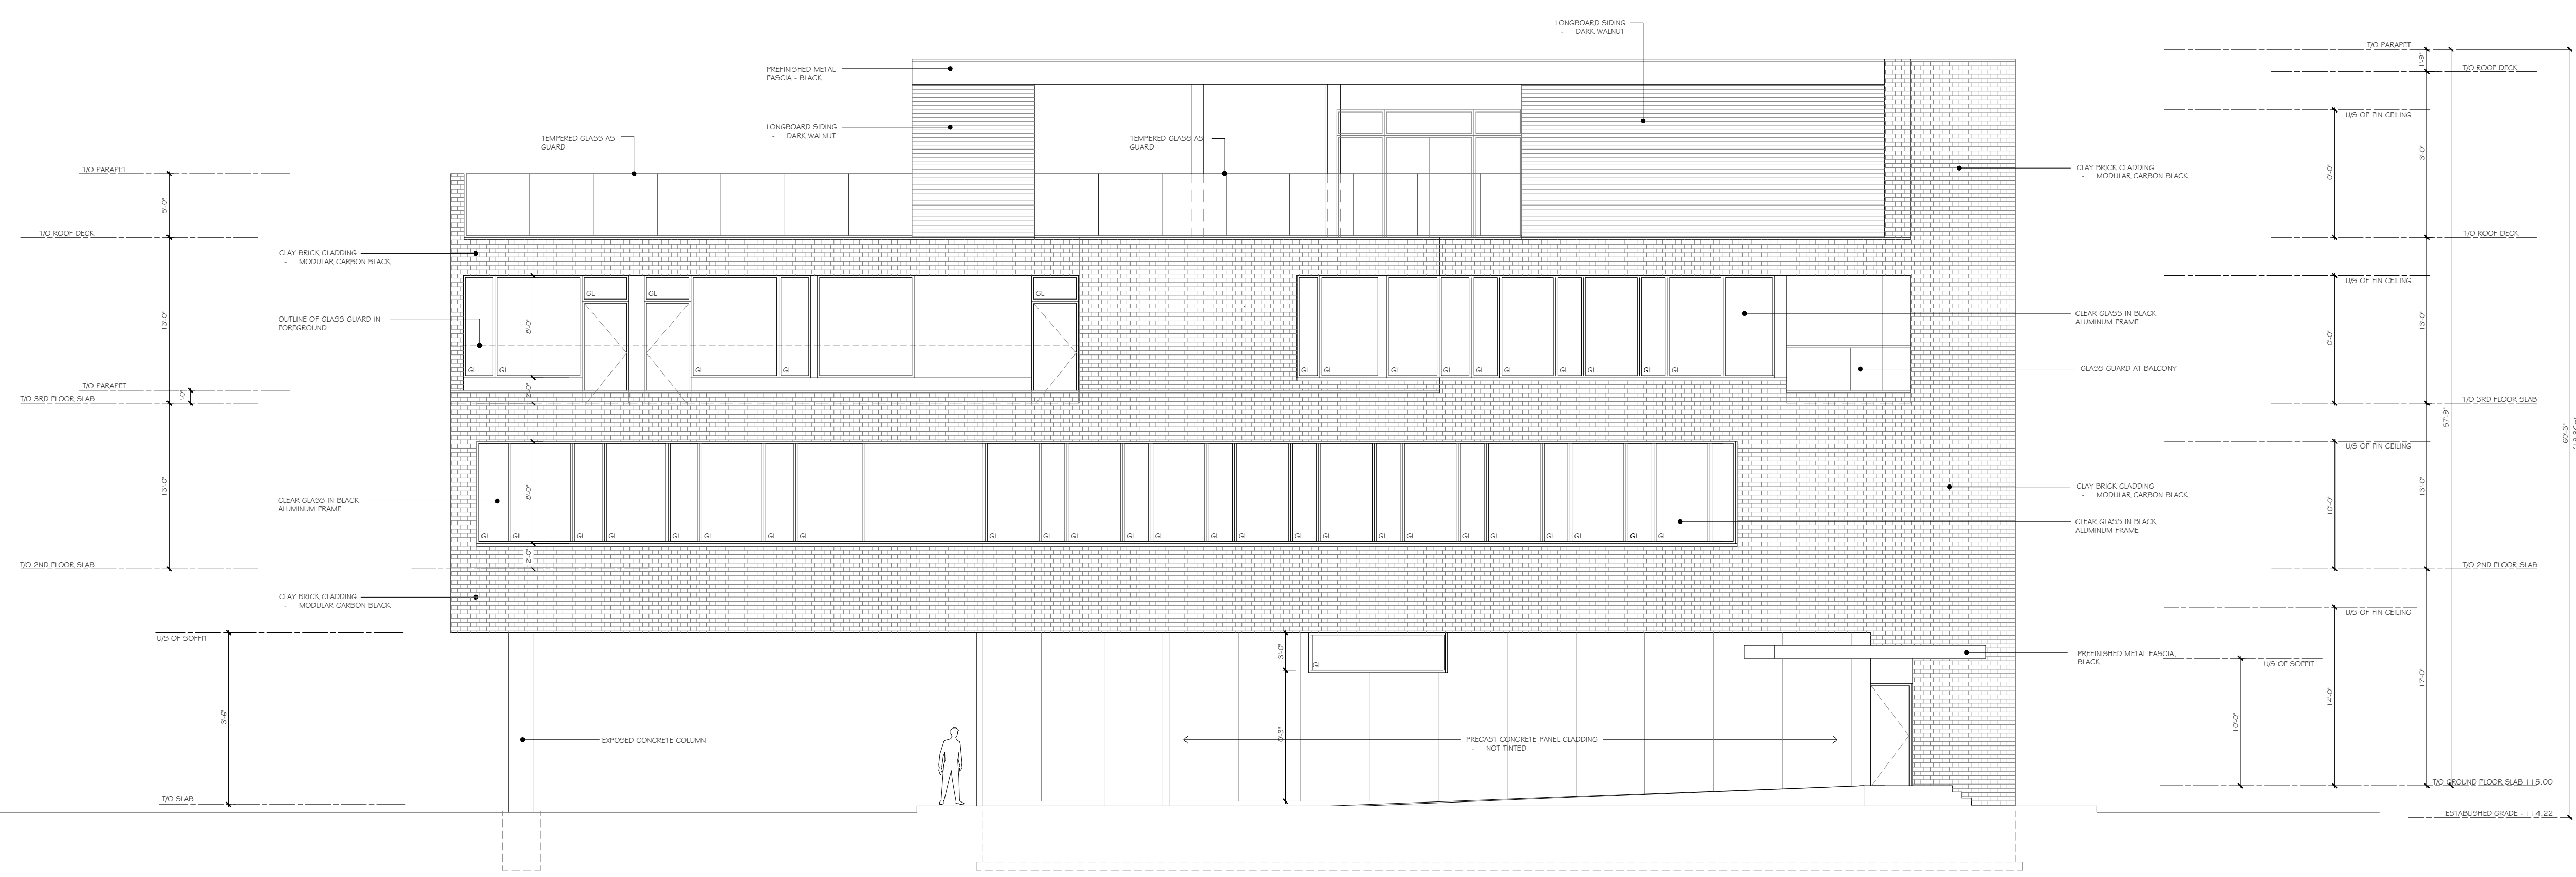

South Elevation
1/8" = 1'-0"

1
A-301

General Notes

Date	Description	Initial
9 2023-06-22	Issued for Site Plan Revisions	-
8 2022-09-30	Issued for Site Plan Revisions	-
6 2022-09-08	Issued for Site Plan Revisions	-
5 2021-12-10	Issued for Site Plan Revisions	-
1 2020-12-10	Issued for Review	-

orangeink design inc.

134 Park Lawn Road
Toronto, ON
M5Y 1T8
Contact: Tony Diodati
416-838-0086
livemodern@orangeink.ca

SITE PLAN REVISIONS

Issue date	Drawn by	Checked by
2023-06-22		
20-008	TD	-

Commercial Building
3228 South Service Road

Oakville, Ont.
Project
Elevations
Proposed
Drawing title

A-301