


MATERIAL SCHEDULE	
◇	ASPHALT SHINGLES
◇	ZINC GUTTER / FLASHING
◇	STUCCO MOULDING
◇	STUCCO
◇	SHOT SAWN LIMESTONE
◇	SMOOTH CUT LIMESTONE
◇	LIMESTONE WASHCOURSE
◇	ALUMINUM CLADDING
◇	PARGING

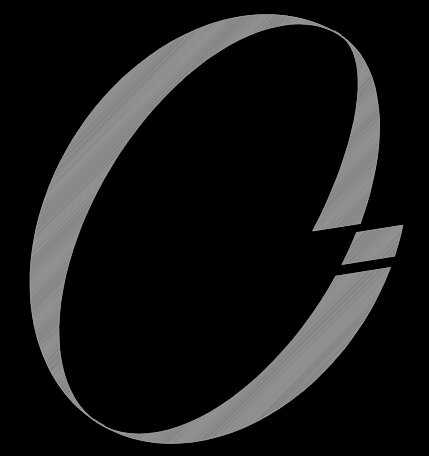

**JASON CUTAJAR**  
 ARCHITECTURAL DESIGN  
 P 416-277-0179 F 416-241-8125  
 39 BRAWIN DRIVE  
 TORONTO, ONTARIO  
 M9P 2N9  
 CANADA

3308 LAKESHORE RD W  
 OAKVILLE, ON  
 CANADA



NO.	REVISIONS	DATE
10		
9		
8		
7		
6		
5	LANDSCAPING REVISIONS	05/24/22
4	GARAGE LOWERED & MAIN FACADE DORMERS	04/25/22
3	HOUSE RAISED .15m FOR GRADING	12/24/21
2	SITE PLAN APPROVAL APPLICATION	12/03/21
1	ZONING REVIEW SUBMITTAL	06/16/21


SHEET TITLE:

**FRONT (WEST)  
 ELEVATION**

DRAWN BY: <b>M.V.</b>	CHECKED BY: <b>J. CUTAJAR</b>
DATE: <b>06/04/2021</b>	SCALE: <b>1:50</b>
PROJECT NO.:	DRAWING NO.:


**A5**

MATERIAL SCHEDULE	
◇	ASPHALT SHINGLES
◇	ZINC GUTTER / FLASHING
◇	STUCCO MOULDING
◇	STUCCO
◇	SHOT SAWN LIMESTONE
◇	SMOOTH CUT LIMESTONE
◇	LIMESTONE WASHCOURSE
◇	ALUMINUM CLADDING
◇	PARGING

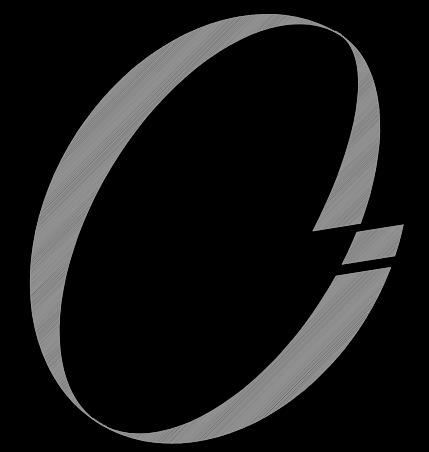


**JASON CUTAJAR**  
ARCHITECTURAL DESIGN  
P 416-277-0179 F 416-241-8125  
39 BRAVWIN DRIVE  
TORONTO, ONTARIO  
M9P 2N9  
CANADA

3308 LAKESHORE RD W  
OAKVILLE, ON  
CANADA

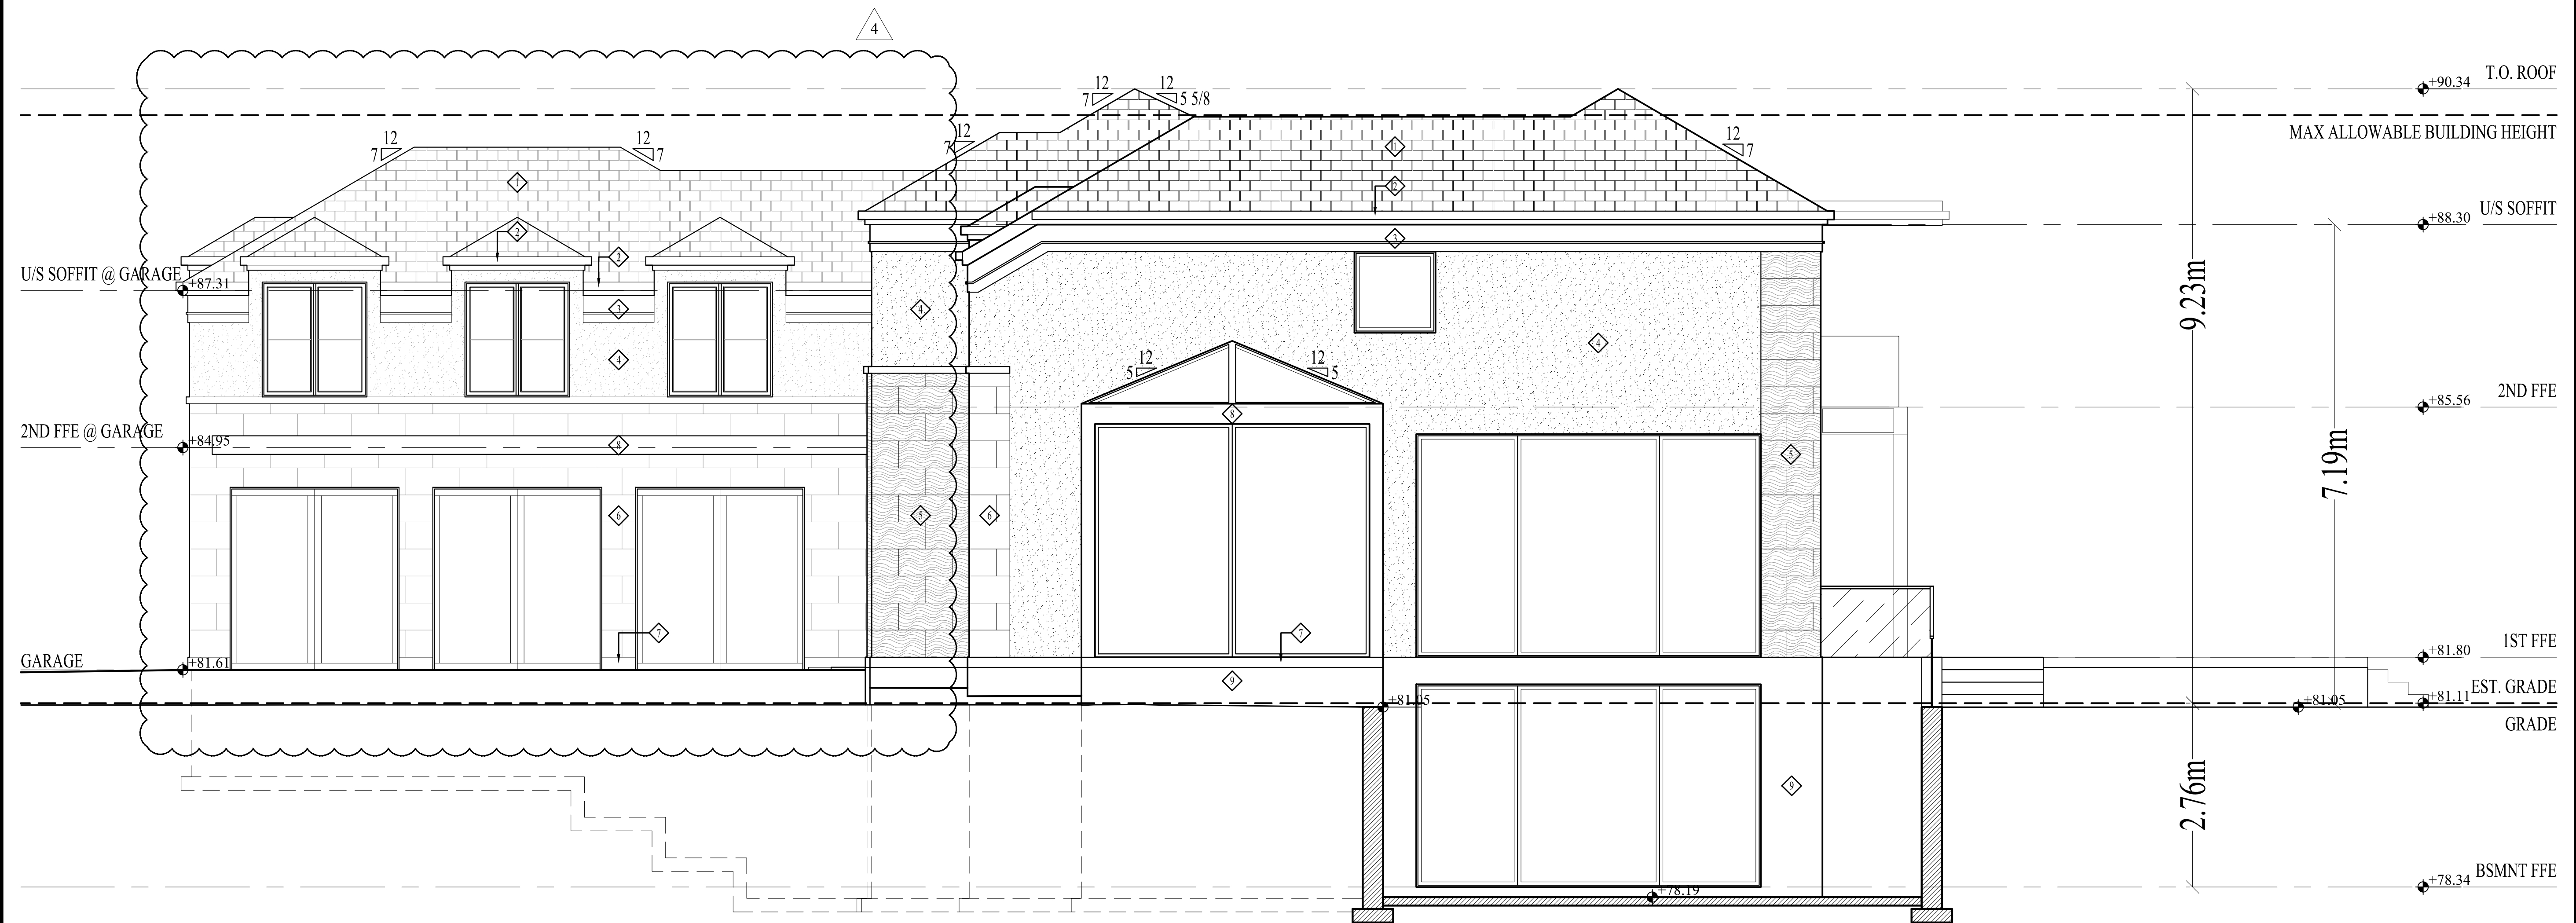

NO.	REVISIONS	DATE
10		
9		
8		
7		
6		
5	LANDSCAPING REVISIONS	05/24/22
4	GARAGE LOWERED & MAIN FACADE DORMERS	04/25/22
3	HOUSE RAISED .15m FOR GRADING	12/24/21
2	SITE PLAN APPROVAL APPLICATION	12/03/21
1	ZONING REVIEW SUBMITTAL	06/16/21

SOUTH ELEVATION - UNPROTECTED OPENING DIAGRAM

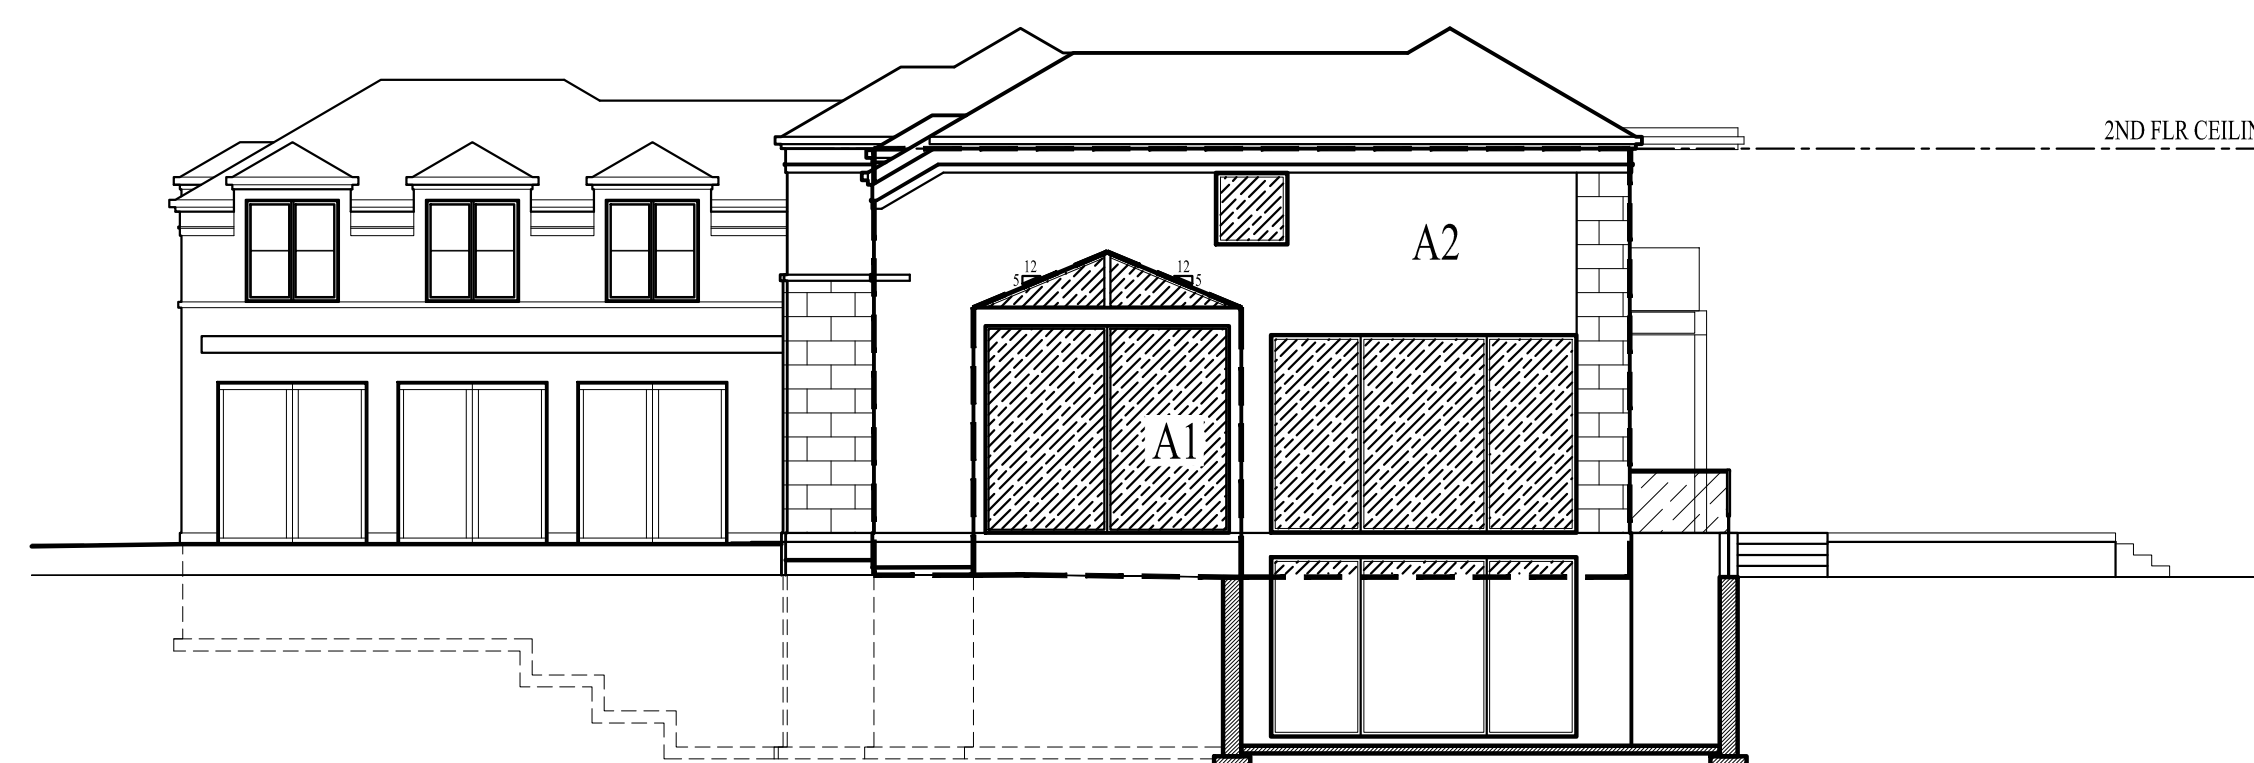

UNPROTECTED OPENING CALCULATIONS	
AREA 1	
WALL AREA	22.72 m <sup>2</sup> (244.59 ft <sup>2</sup> )
LIMITING DISTANCE	6.63 m (21.75 ft)
ALLOWABLE UNPROTECTED OPENING (6.63 m x 6.63 m)	43.95 m <sup>2</sup> (473.07 ft <sup>2</sup> )
PROPOSED GLAZING AREA	15.00 m <sup>2</sup> (161.49 ft <sup>2</sup> )
AREA 2	
WALL AREA	69.97 m <sup>2</sup> (753.1378 ft <sup>2</sup> )
LIMITING DISTANCE	10.58 m (34.71 ft)
ALLOWABLE UNPROTECTED OPENING	100% or 69.97 m <sup>2</sup> (753.1378 ft <sup>2</sup> )
PROPOSED GLAZING AREA	17.58 m <sup>2</sup> (189.27 ft <sup>2</sup> )

SHEET TITLE:

**RIGHT (SOUTH)  
ELEVATION**


DRAWN BY: **M.V.** CHECKED BY: **J. CUTAJAR**

DATE: **06/04/2021** SCALE: **1:50**

PROJECT NO.: DRAWING NO.:


**A6**

MATERIAL SCHEDULE	
◇	ASPHALT SHINGLES
◇	ZINC GUTTER / FLASHING
◇	STUCCO MOULDING
◇	STUCCO
◇	SHOT SAWN LIMESTONE
◇	SMOOTH CUT LIMESTONE
◇	LIMESTONE WASHCOURSE
◇	ALUMINUM CLADDING
◇	PARGING

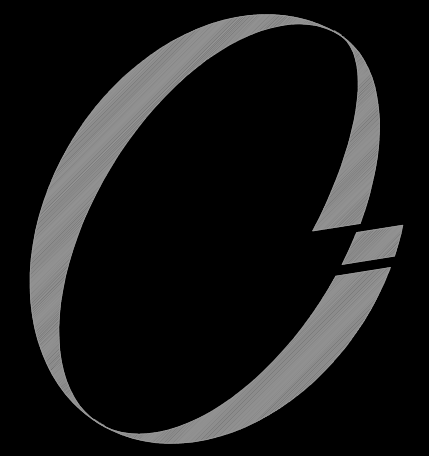

JASON CUTAJAR  
ARCHITECTURAL DESIGN  
P 416-277-0179 F 416-241-8125  
39 BRAWIN DRIVE  
TORONTO, ONTARIO  
M9P 2N9  
CANADA

3308 LAKESHORE RD W  
OAKVILLE, ON  
CANADA

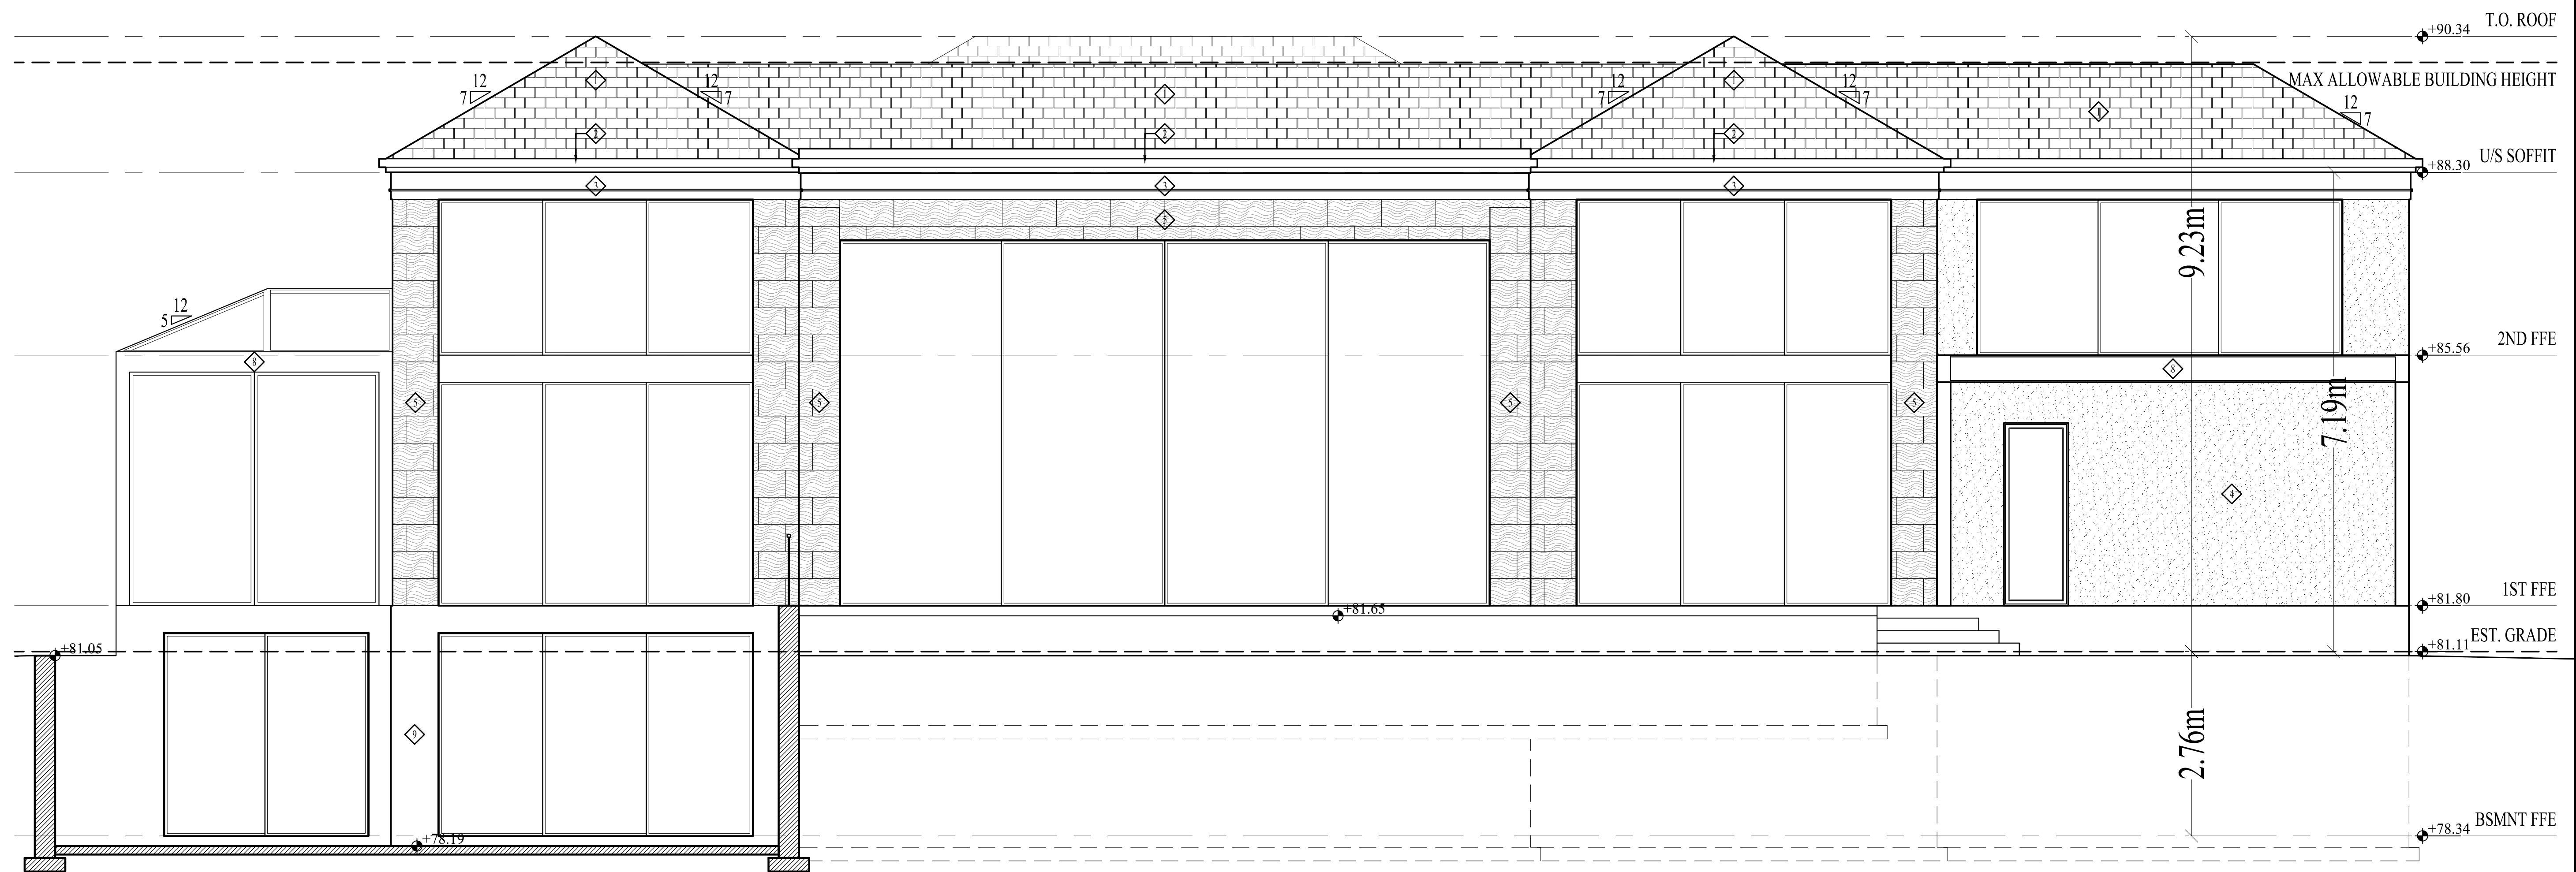

NO.	REVISIONS	DATE
10		
9		
8		
7		
6		
5	LANDSCAPING REVISIONS	05/24/22
4	GARAGE LOWERED & MAIN FACADE DORMERS	04/25/22
3	HOUSE RAISED .15m FOR GRADING	12/24/21
2	SITE PLAN APPROVAL APPLICATION	12/03/21
1	ZONING REVIEW SUBMITTAL	06/16/21


SHEET TITLE:

REAR (EAST)  
ELEVATION

DRAWN BY: M.V.	CHECKED BY: J. CUTAJAR
DATE: 06/04/2021	SCALE: 1:50
PROJECT NO.:	DRAWING NO.:


A7

MATERIAL SCHEDULE	
◇	ASPHALT SHINGLES
◇	ZINC GUTTER / FLASHING
◇	STUCCO MOULDING
◇	STUCCO
◇	SHOT SAWN LIMESTONE
◇	SMOOTH CUT LIMESTONE
◇	LIMESTONE WASHCOURSE
◇	ALUMINUM CLADDING
◇	PARGING

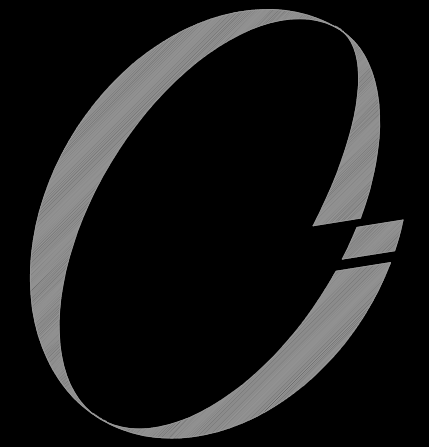

**JASON CUTAJAR**  
 ARCHITECTURAL DESIGN  
 P 416-277-0179 F 416-241-8125  
 39 BRAYWIN DRIVE  
 TORONTO, ONTARIO  
 M9P 2N9  
 CANADA

3308 LAKESHORE RD W  
 OAKVILLE, ON  
 CANADA

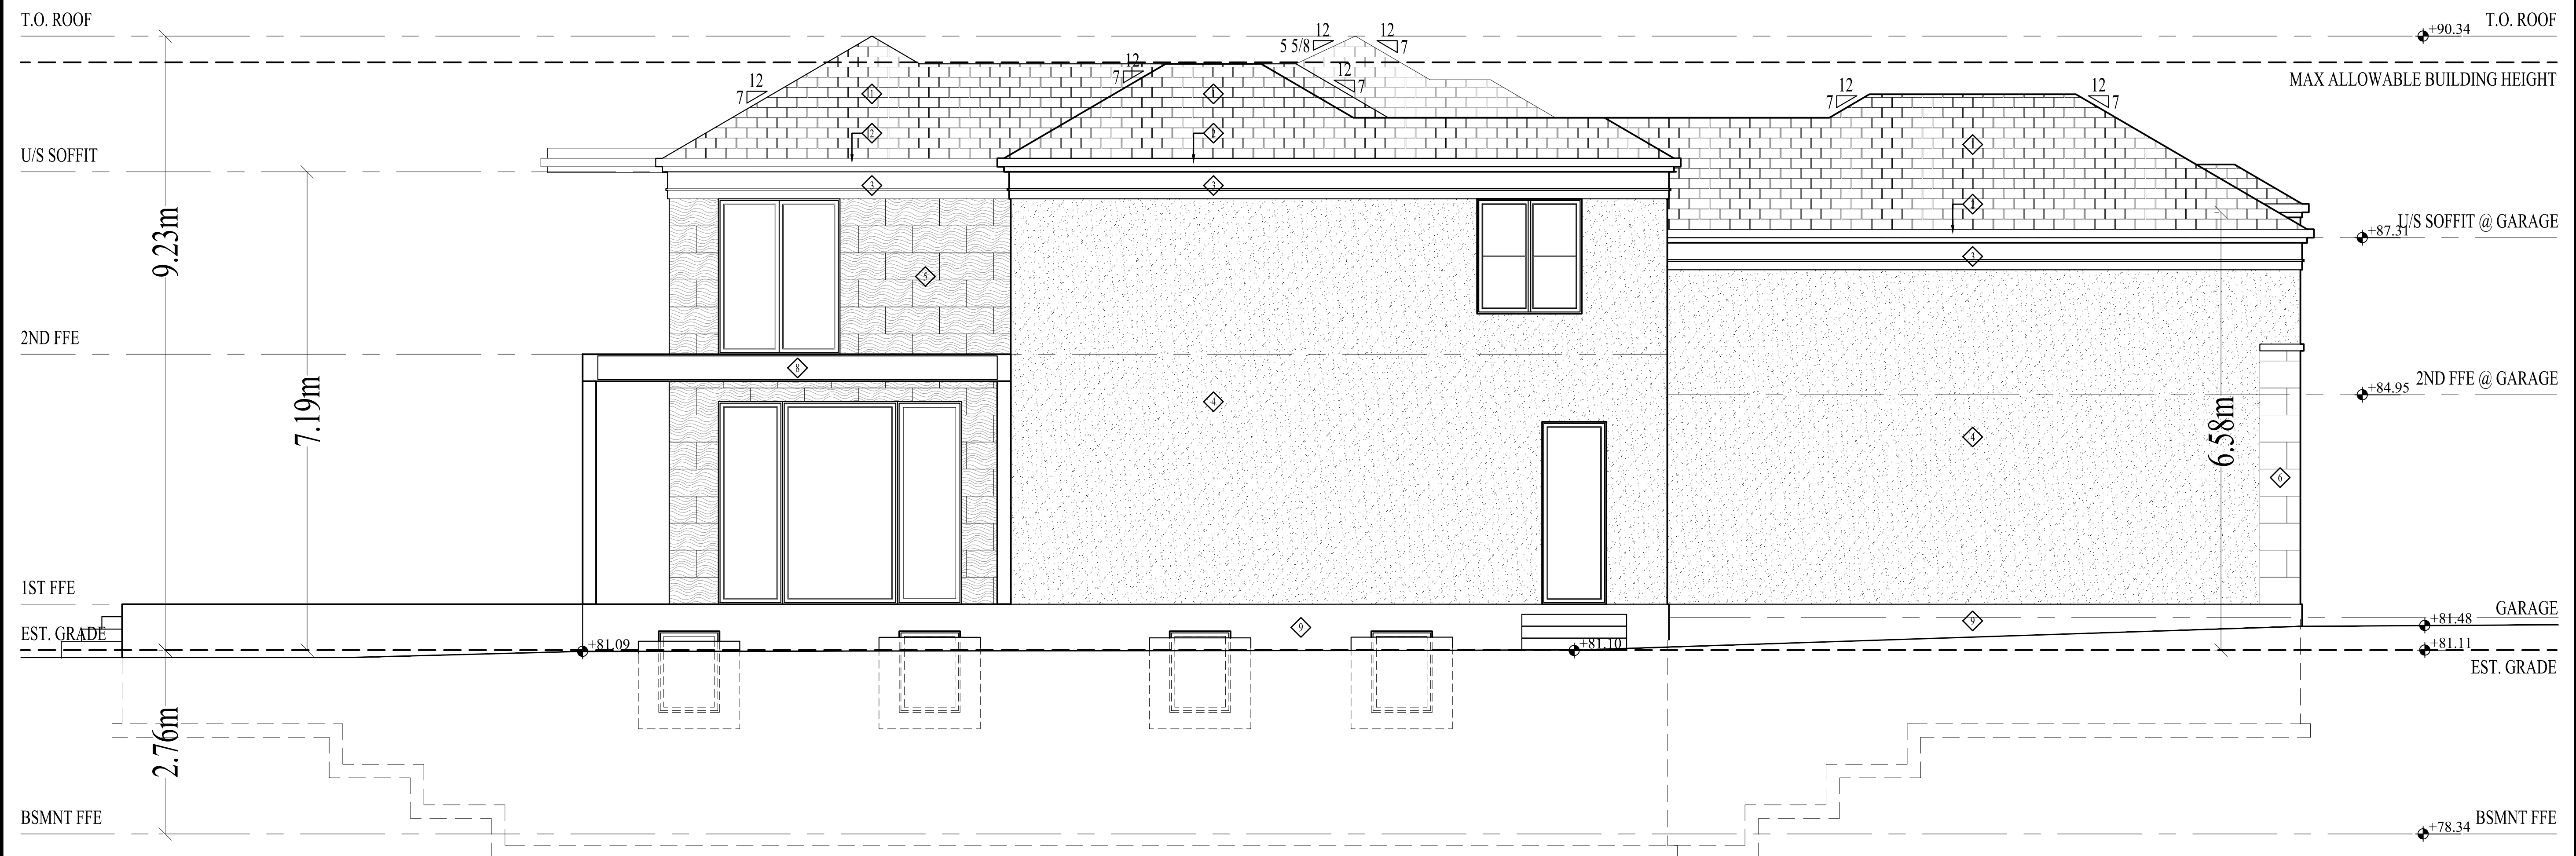

10		
9		
8		
7		
6		
5	LANDSCAPING REVISIONS	05/24/22
4	GARAGE LOWERED & MAIN FACADE DORMERS	04/25/22
3	HOUSE RAISED .15m FOR GRADING	12/24/21
2	SITE PLAN APPROVAL APPLICATION	12/03/21
1	ZONING REVIEW SUBMITTAL	06/16/21
NO.	REVISIONS	DATE

SHEET TITLE:

LEFT (NORTH)  
 ELEVATION

DRAWN BY: M.V.	CHECKED BY: J. CUTAJAR
DATE: 06/04/2021	SCALE: 1:50
PROJECT NO.:	DRAWING NO.:

A8