

COMPACTED SUBGRADE

H.P.B. BEDDING COURSE
(OR APPROVED EQUAL)


PL - GOOSENECK
#MR-16 AREA/PAT

KEY	BOTANICAL NAME	COMMON NAME	NUM	SIZE	COND	REMARKS
AA	FAGUS SYLVATICA 'RED OBELISK'	RED OBELISK BEECH	3	60MM CAL		
AB	GYMNOCLADUS DIOICIS	KENTUCKY COFFEE TREE	3	100MM CAL		
AC	LIRIODENDRON TULIPIFERA	TULIP TREE	1	100MM CAL		
AD	MALUS 'RINKI'	RINKI CRABAPPLE	1	60MM CAL		
BA	HYDRANGEA MACROPHYLLA 'NIKKO BLUE'	NIKKO BLUE HYDRANGEA	8	80MM HT		
CA	HEDERA HELIX 'BALTICA'	BALTIC ENGLISH IVY	140	POTTED		
CB	HEMEROCALLIS 'HYPERION'	HYPERION DAYLILIES	36	POTTED		

AREA NOTED AS RIVERSTONE BORDER
TO HAVE 3"-5" DIAMETER RIVERSTONE
WITH LANDSCAPE FILTER FABRIC
(CONTINUOUS)

REVISIONS			
DATE	NO.	ITEM	
06/04/18	01	ISSUED FOR SITE PLAN APPROVAL	DC
5/06/18	02	REVISIONS PER S.P.A. COMMENTS	DC
2/10/18	03	REVISIONS PER BUILDING LAYOUT	DC
07/01/19	04	REVISIONS PER S.P.A. COMMENTS	DC
25/03/19	05	LANDSCAPE/TREE CANOPY REVISIONS	DC
6/03/20	06	PERMEABLE PAVING WALKWAY ADDED	DC
0/09/20	07	PROPOSED TREE RELOCATED	DC


PLT10/09/

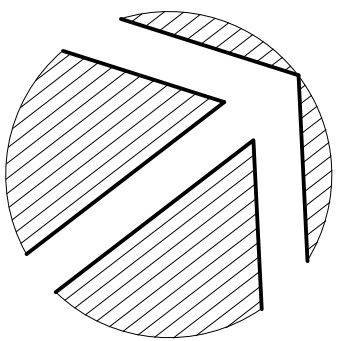

798 BESSBOROUGH DRIVE
OSHAWA, ONTARIO
L1G 4H2

TRAFALGAR OAKS
CONDOMINIUMS
158 TRAFALGAR ROAD
OAKVILLE, ONTARIO

DATE: APR 2018	PROJECT NO: 2018-02
DESIGNED: DOB	
DRAWN: RPR	DRAWING NO: L1 OF 2
CHECKED: DOB	
SCALE: 1:100	

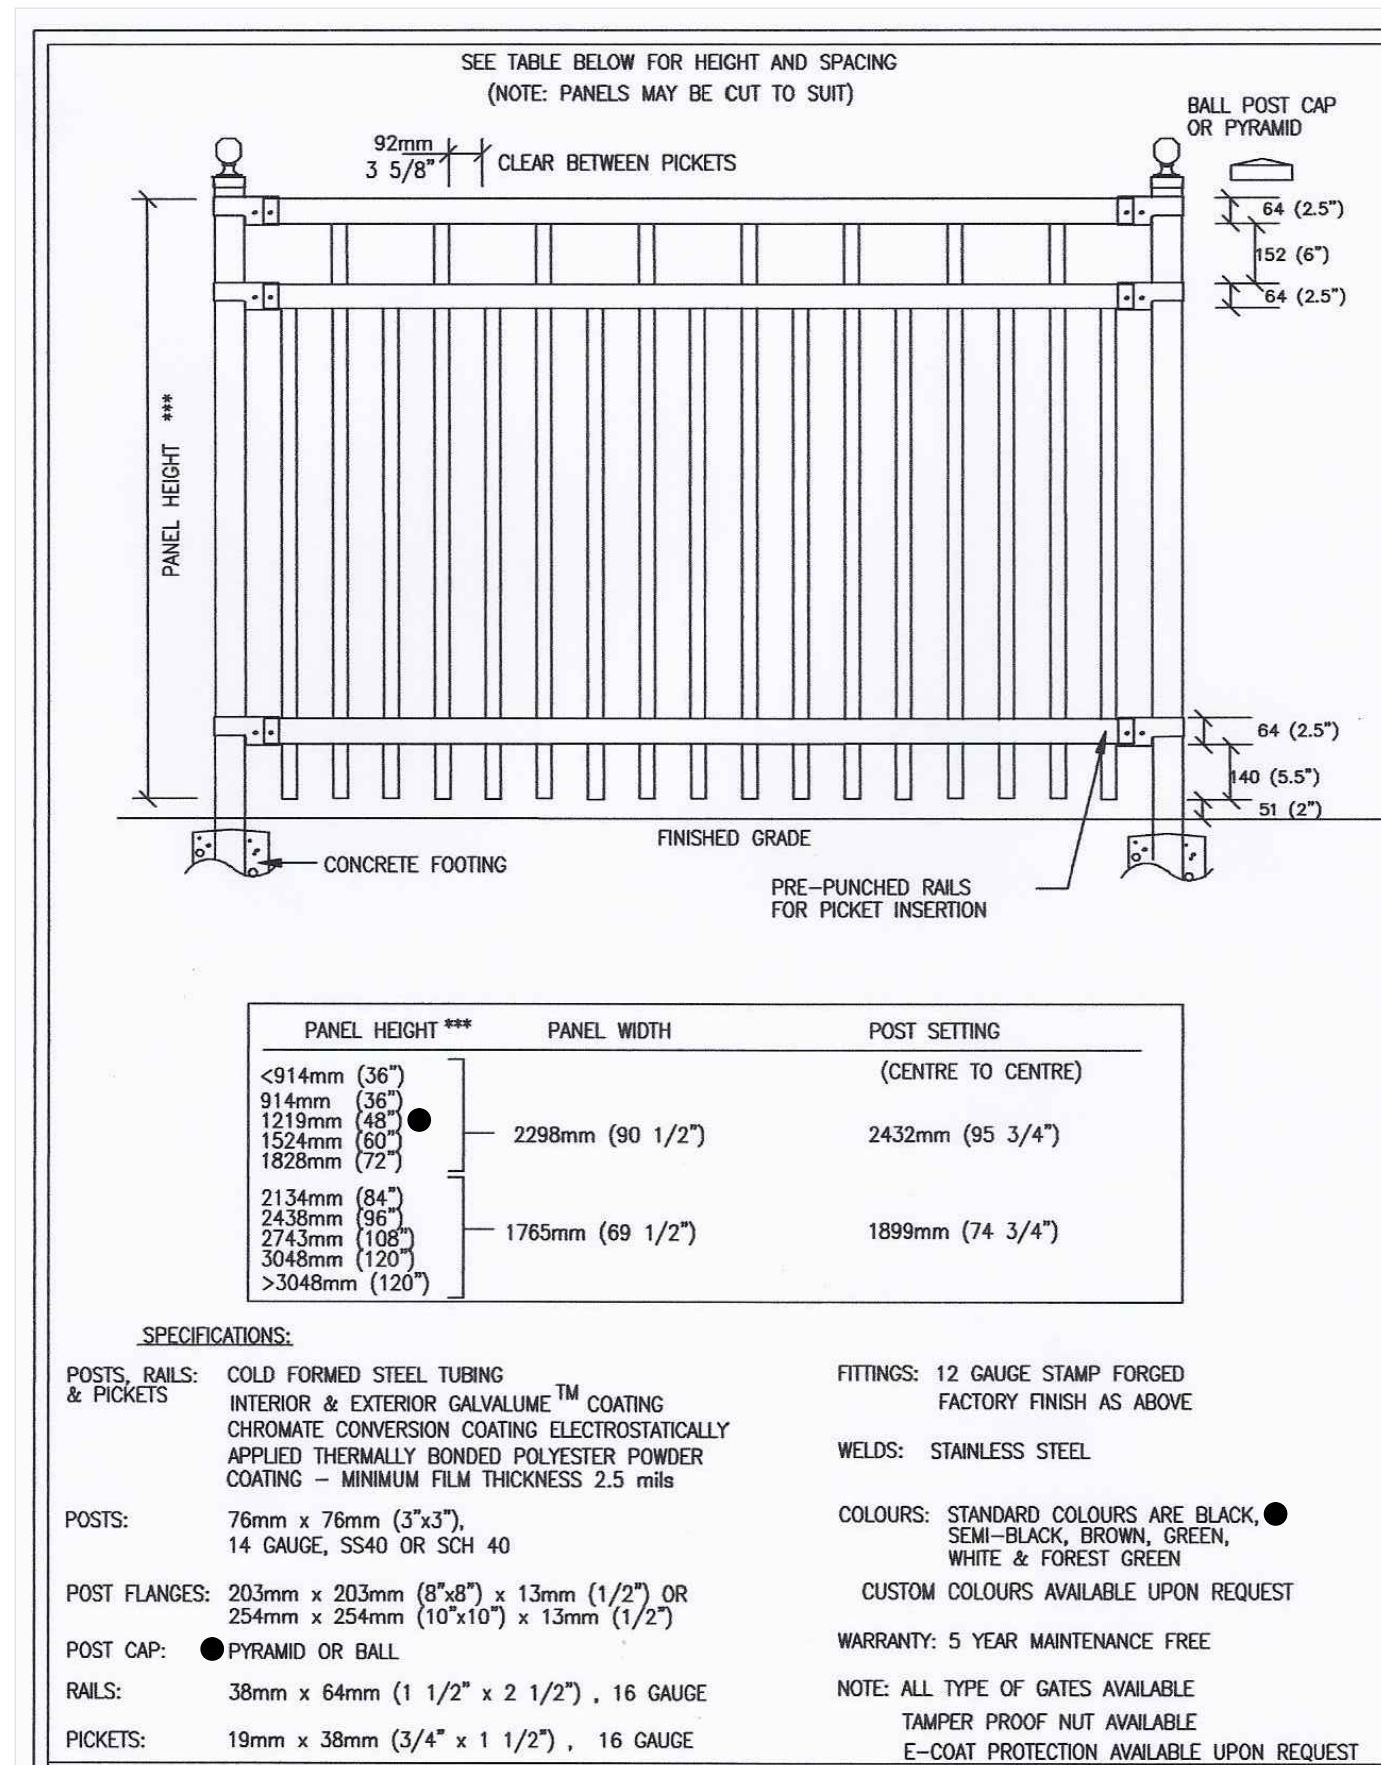

- MANUFACTURER: IRON EAGLE INDUSTRIES
- MODEL: CANADIAN EAGLE (IRON EAGLE II)
- HEIGHT: 4'-0" (1219MM)
- POST CAP: PYRAMID
- COLOR: BLACK

