

EXISTING SITE PLAN
1 : 250


NOTE: EXISTING GAS LINES TO BE RELOCATED AS REQUIRED TO ALLOW FOR NEW BUILD



ENBRIDGE

The location of Enbridge Gas facilities on the following drawing is approximate and is to be used for information purposes only. Enbridge Gas re-affirms that this drawing should not be relied upon to determine the location of any Enbridge Gas facilities, exact locates can be determined by calling Ontario One Call 1-800-400-2255.

This document is to be used for viewing purposes only. It shall not guarantee gas supply or availability for a specific project. It is for demonstration purposes only indicating Natural Gas infrastructure.

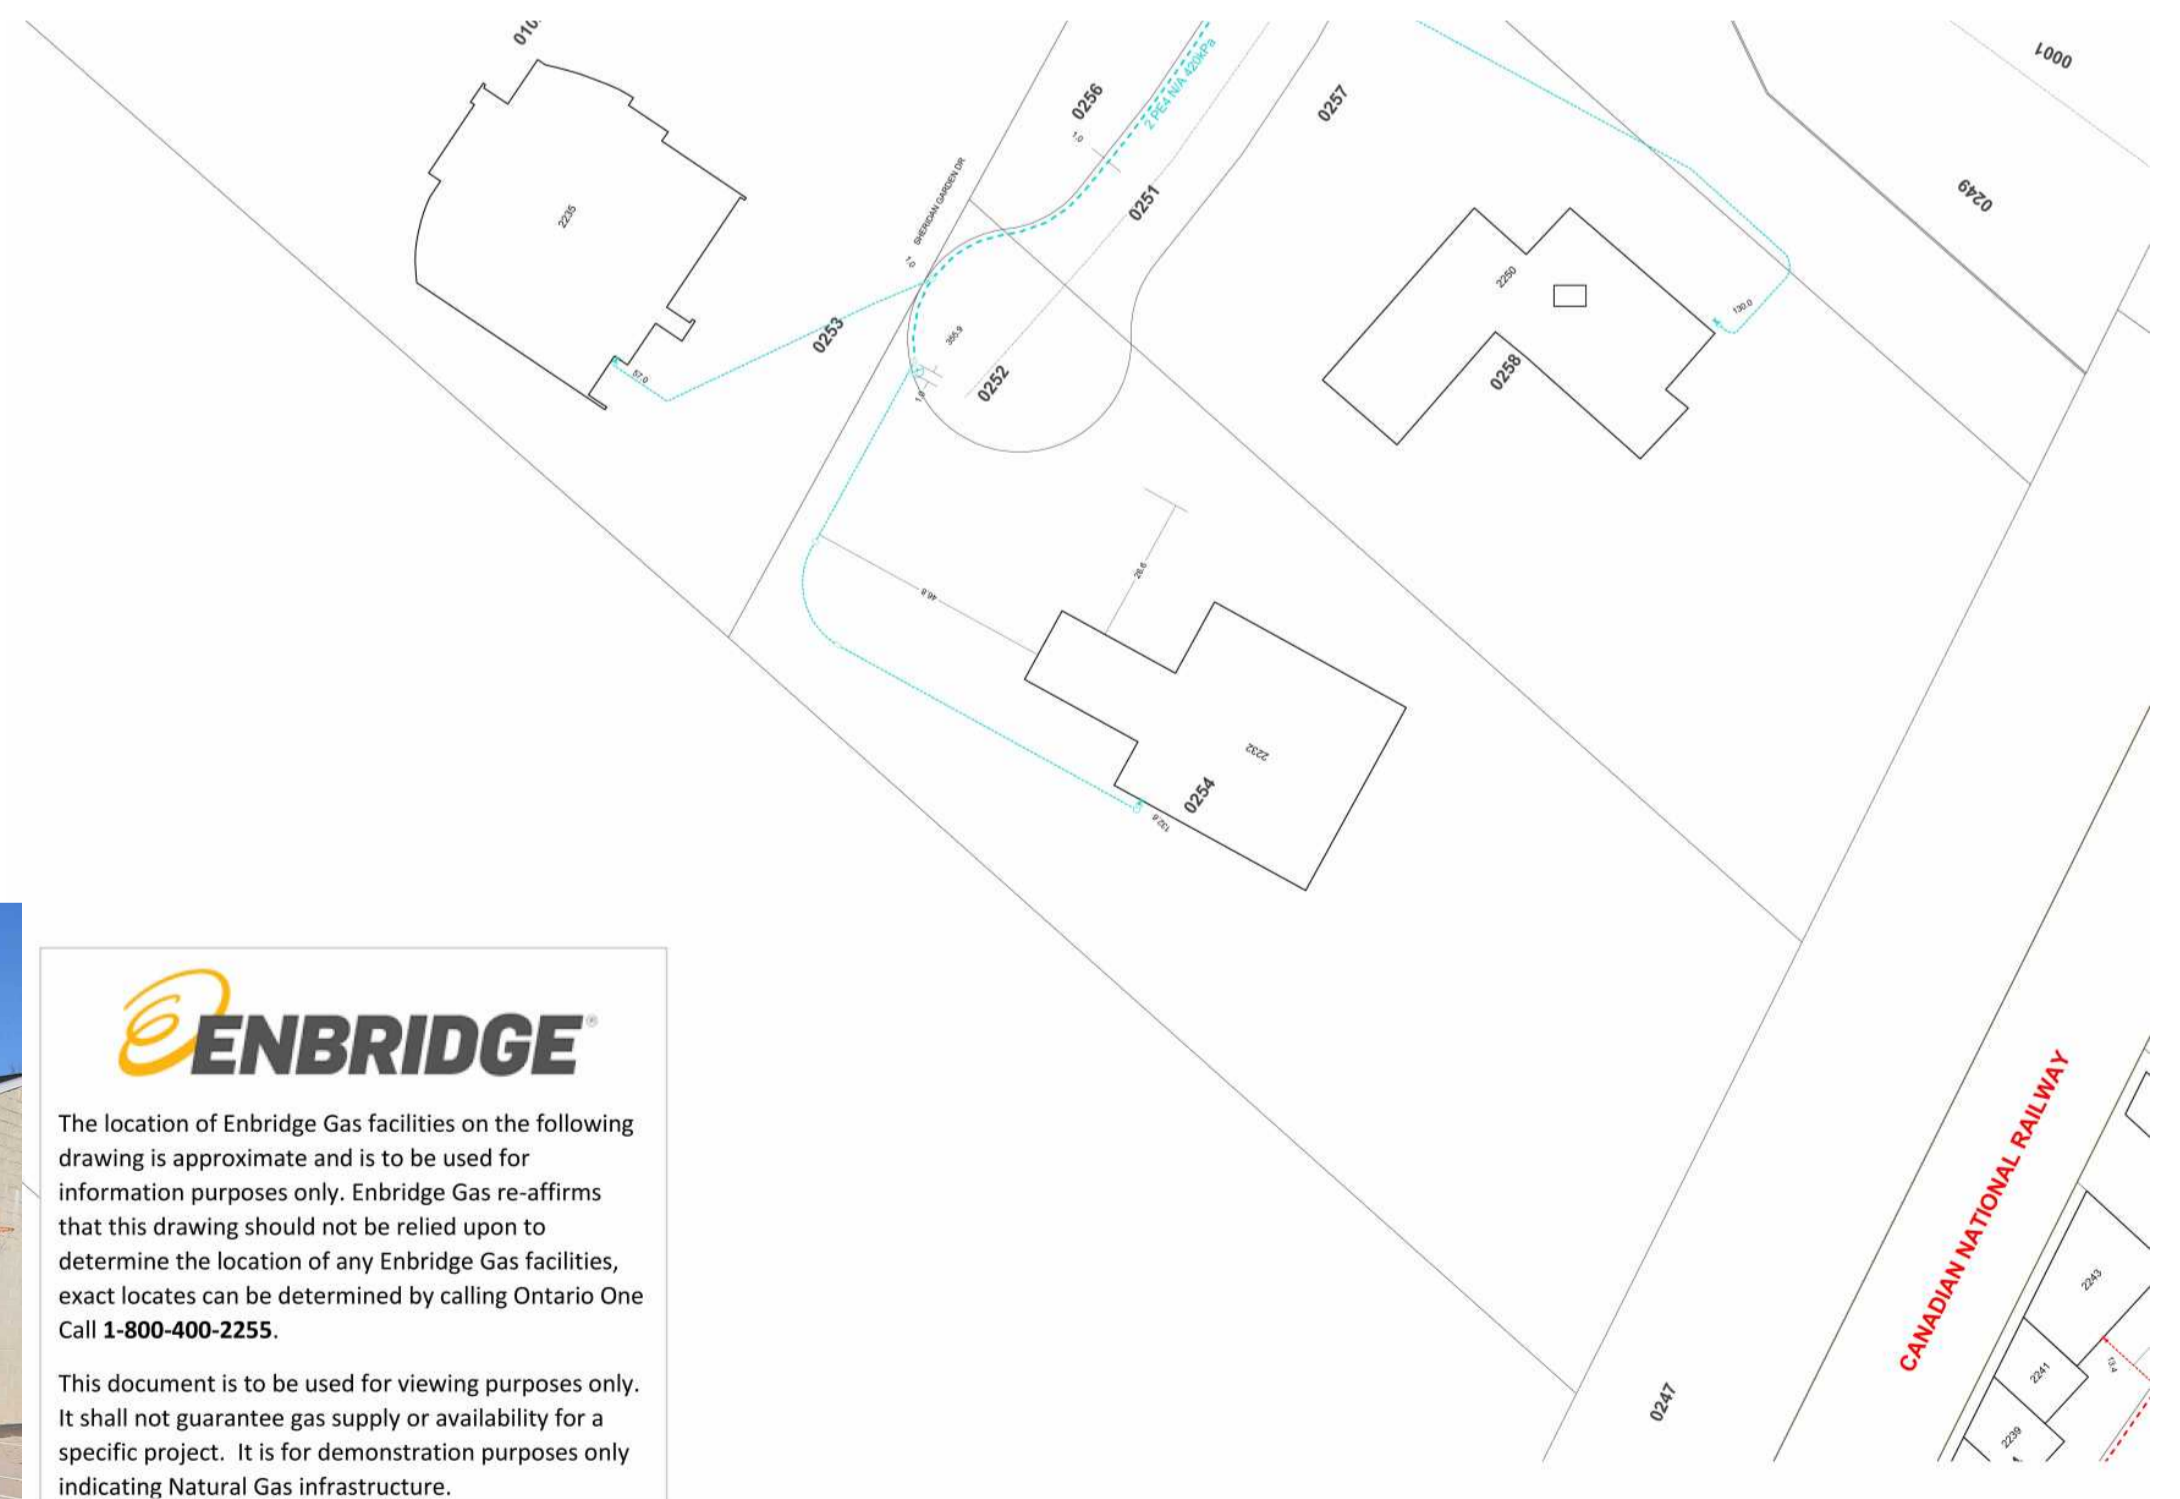

Symbology Legend

- Dist Segment Line - In-service
- Trans Pipe Segment Line - In-service
- High Pressure Segment Line - In-service
- Dist Segment Line - Proposed
- Srv Segment Line - In-service
- End Fitting
- Fitting - Reducer
- Fitting - Transition
- Fitting - Elbow
- Branch Fitting - Tee
- Fitting - Excess Flow Valve
- Structure/Address
- Tapping CVT
- Emergency CVT - Activated
- Valve - Deactivated
- Valve - Activated
- Service Connector
- Test Box
- Station
- Chinage Start
- Chinage End
- Chinage Point

- NOTES:**
- THESE DOCUMENTS ARE THE COPYRIGHT PROPERTY OF THE CONSULTANT AND ARE TO BE USED ONLY FOR THE PROJECT FOR WHICH THEY WERE ORIGINALLY PURCHASED AND BY THE ORIGINAL PURCHASER. THEY MAY NOT BE COPIED IN ANY WAY, SHAPE OR FORM, IN WHOLE OR IN PART WITHOUT THE EXPRESSED WRITTEN CONSENT OF THE CONSULTANT.
 - ALL DIMENSIONS MUST BE VERIFIED BY THE CONTRACTOR PRIOR TO CONSTRUCTION.
 - THE CONTRACTOR MUST VERIFY THAT ALL CONSTRUCTION IS IN COMPLIANCE WITH THE NATIONAL BUILDING CODE, THE ONTARIO BUILDING CODE, LOCAL ZONING REQUIREMENTS, AND ANY OTHER GOVERNING AUTHORITIES.
 - DRAWINGS NOT TO BE SCALED.
 - DIMENSIONS AND SPECIFICATIONS OF ROOF TRUSSES ARE TO BE DESIGNED BY A PROFESSIONAL ENGINEER OR OTHER APPROVED AUTHORITY.
 - CONSULTANT DOES NOT ASSUME LIABILITY FOR ANY ERRORS OR OMISSIONS OF THESE DOCUMENTS, UNLESS ADVISED IN WRITING OF SUCH DISCREPANCIES PRIOR TO COMMENCEMENT OF CONSTRUCTION.
 - DOOR SIZES SHOWN ON DRAWINGS DENOTE DOOR LEAF DIMENSIONS (FRAMES EXCLUDED) WHILE WINDOW SIZES DENOTE EXTERIOR FRAME DIMENSIONS UNLESS OTHERWISE NOTED.

DATE	NO.	DESCRIPTION
JUNE/23	02	SPA RESUBMISSION
NOV/21	01	ISSUED FOR SPA

CONSULTANT:
DA DESIGN INC.
1185 Queensway Street East
Suite 3A
Mississauga, Ontario
L4Y 0G4
447 242 0144
dan@dadesigninc.ca

STRUCTURAL CONSULTANT:

HYVAC CONSULTANT:

OWNER CONTACT INFORMATION:
JOHN KNOX CHRISTIAN SCHOOL
2332 SHERIDAN GARDEN DR.
OAKVILLE, ONT L6J 7T1

PROJECT NO.: 2021-01-01
SCALE: 1 : 250
DRAWN BY: Author
REVIEWED BY: Checker
TITLE: EXISTING SITE PLAN
DRAWING NO.: A1.0