



n Architecture Inc

PRINCIPAL: NITIN MALHOTRA, ARCHITECT.
9120 Leslie Street, Suite-208
Richmond Hill, Ontario. L4B 3J9
T : 4 1 6 . 2 5 6 . 9 7 4 1
E: info@narchitecture.com
www.narchitecture.com



26 FEB. 2026

26th FEBRUARY 2026
PRELIMINARY CONCEPT
NOT FOR CONSTRUCTION
MUNICIPAL APPROVAL
REQUIRED
RE-ISSUED FOR ZBA

11.	26 FEB. 2026	RE-ISSUED FOR ZBA	NC.
10.	11 AUG 2025	ISSUED FOR COORDINATION	NC.
9.	25 JUNE 2025	ISSUED FOR ZBA	NC.
8.	23 JUNE 2025	ISSUED FOR COORDINATION	NC.
7.	18 JULY 2024	ISSUED FOR REVIEW	NC.
6.	21 FEB 2024	ISSUED FOR PRE-CON	NC.
5.	26 JAN 2024	ISSUED FOR REVIEW	NC.
4.	23 JAN 2024	ISSUED FOR PLANNER REVIEW	NC.
3.	14 DEC 2023	ISSUED FOR COORDINATION	JH.
2.	13 DEC 2023	ISSUED FOR COORDINATION	JH.
1.	22 NOV 2023	ISSUED FOR CLIENT AND PLANNER REVIEW	JH.
No.	Date	Version	Dwn.


This drawing is copyright property of 'n Architecture Inc'. Not to be reproduced. Contractor must verify all job dimensions, drawings, details and specifications and report any discrepancies to the architect before proceeding with work.

PROJECT:
PROPOSED INDUSTRIAL & WAREHOUSE DEVELOPMENT AT 4243 SIXTH LINE, OAKVILLE, ON


DRAWING TITLE:
BUILDING-A ELEVATION'S

DRAWN BY: JH	DATE: 18 JULY 2023
CHECKED BY: NM	SCALE: AS NOTED
PROJECT NO.:	DRAWING NO.:


23-32 AA-3.0

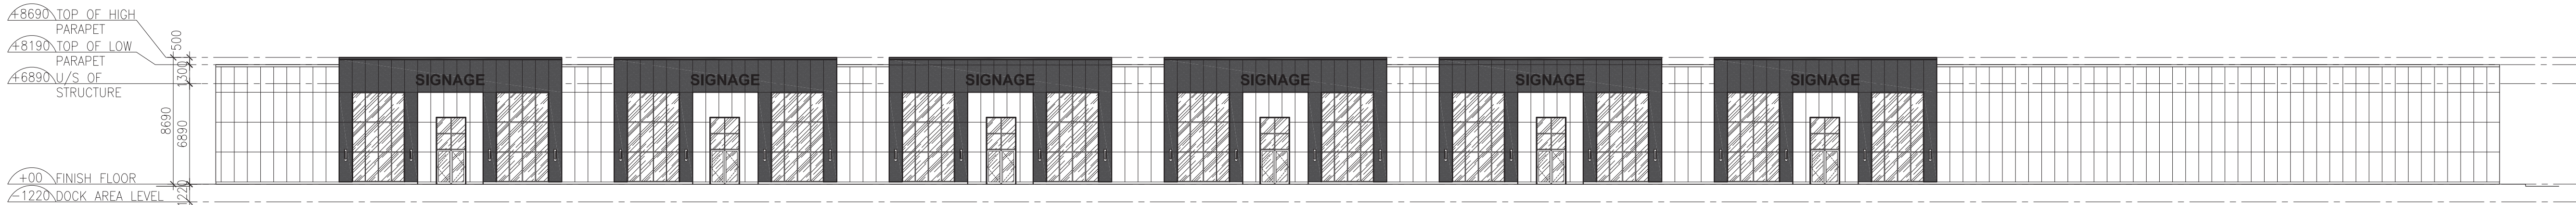


1 SOUTH ELEVATION
Aa-3.0 SCALE: 1:250

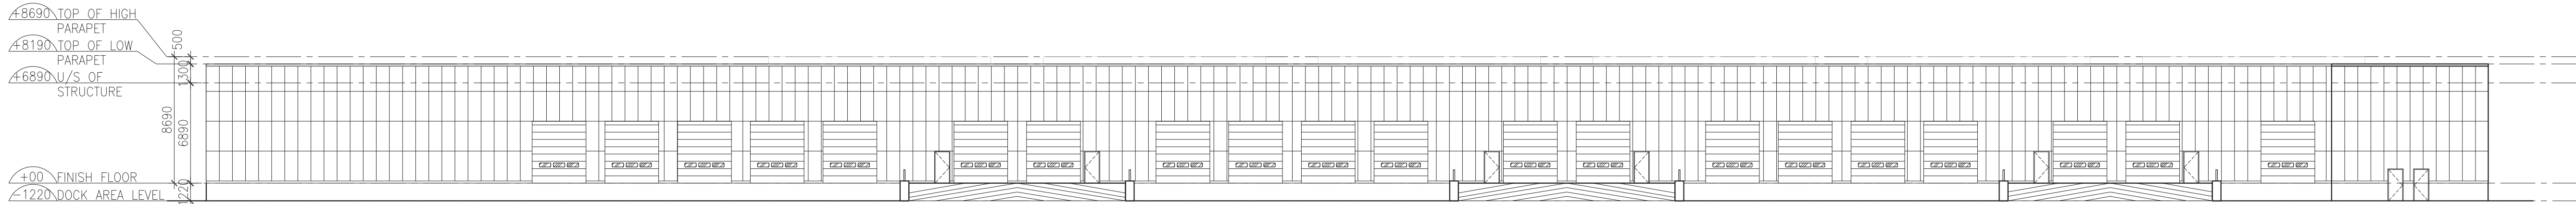

2 NORTH ELEVATION
Aa-3.0 SCALE: 1:250

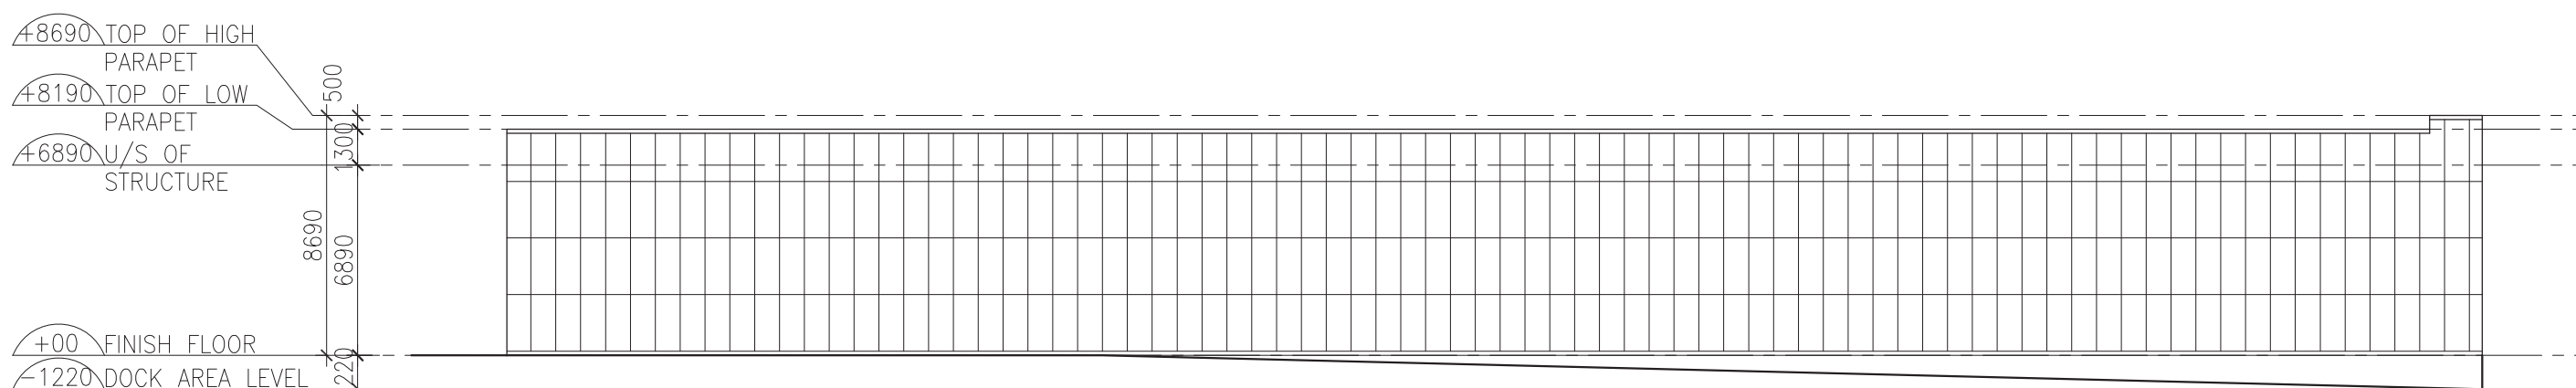

3 WEST ELEVATION
Aa-3.0 SCALE: 1:250

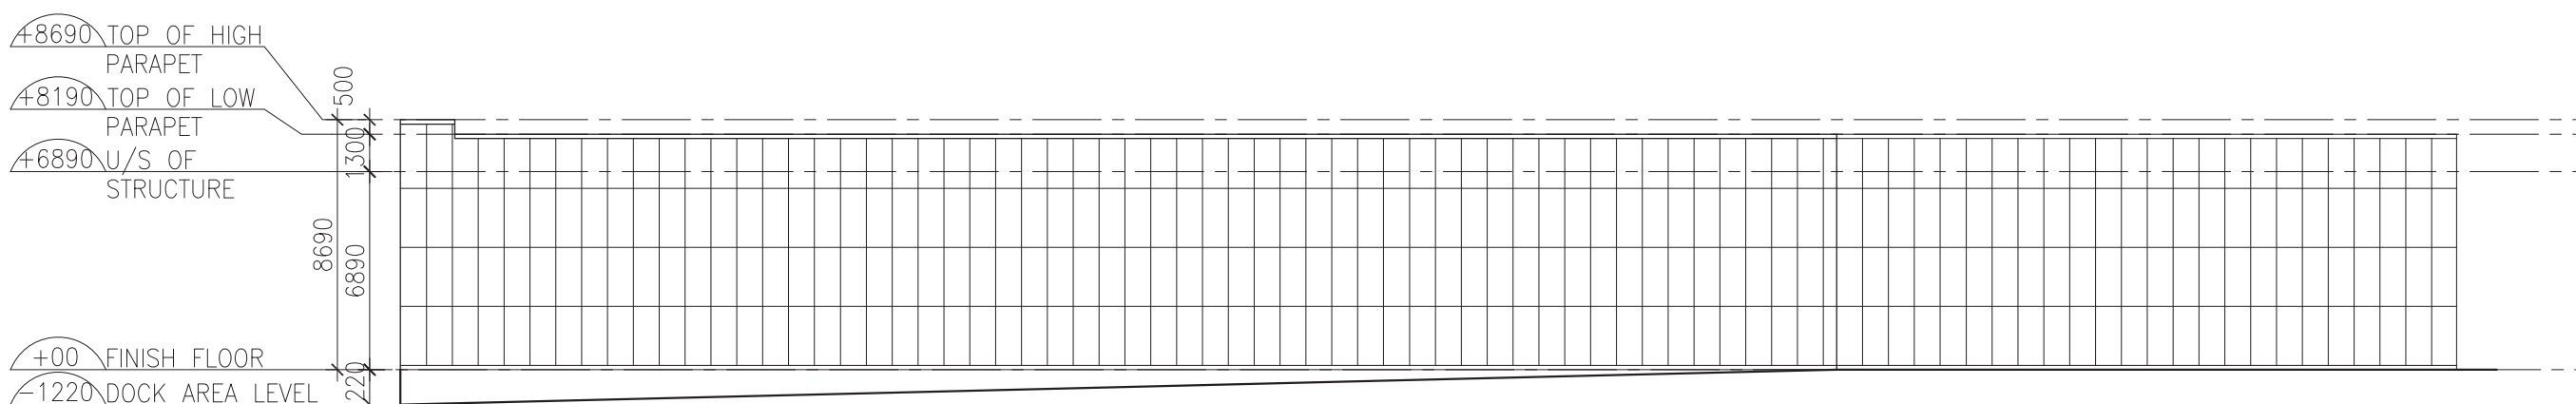

4 EAST ELEVATION
Aa-3.0 SCALE: 1:250