




1 NORTH ELEVATION
A301 1/8" = 1'-0"

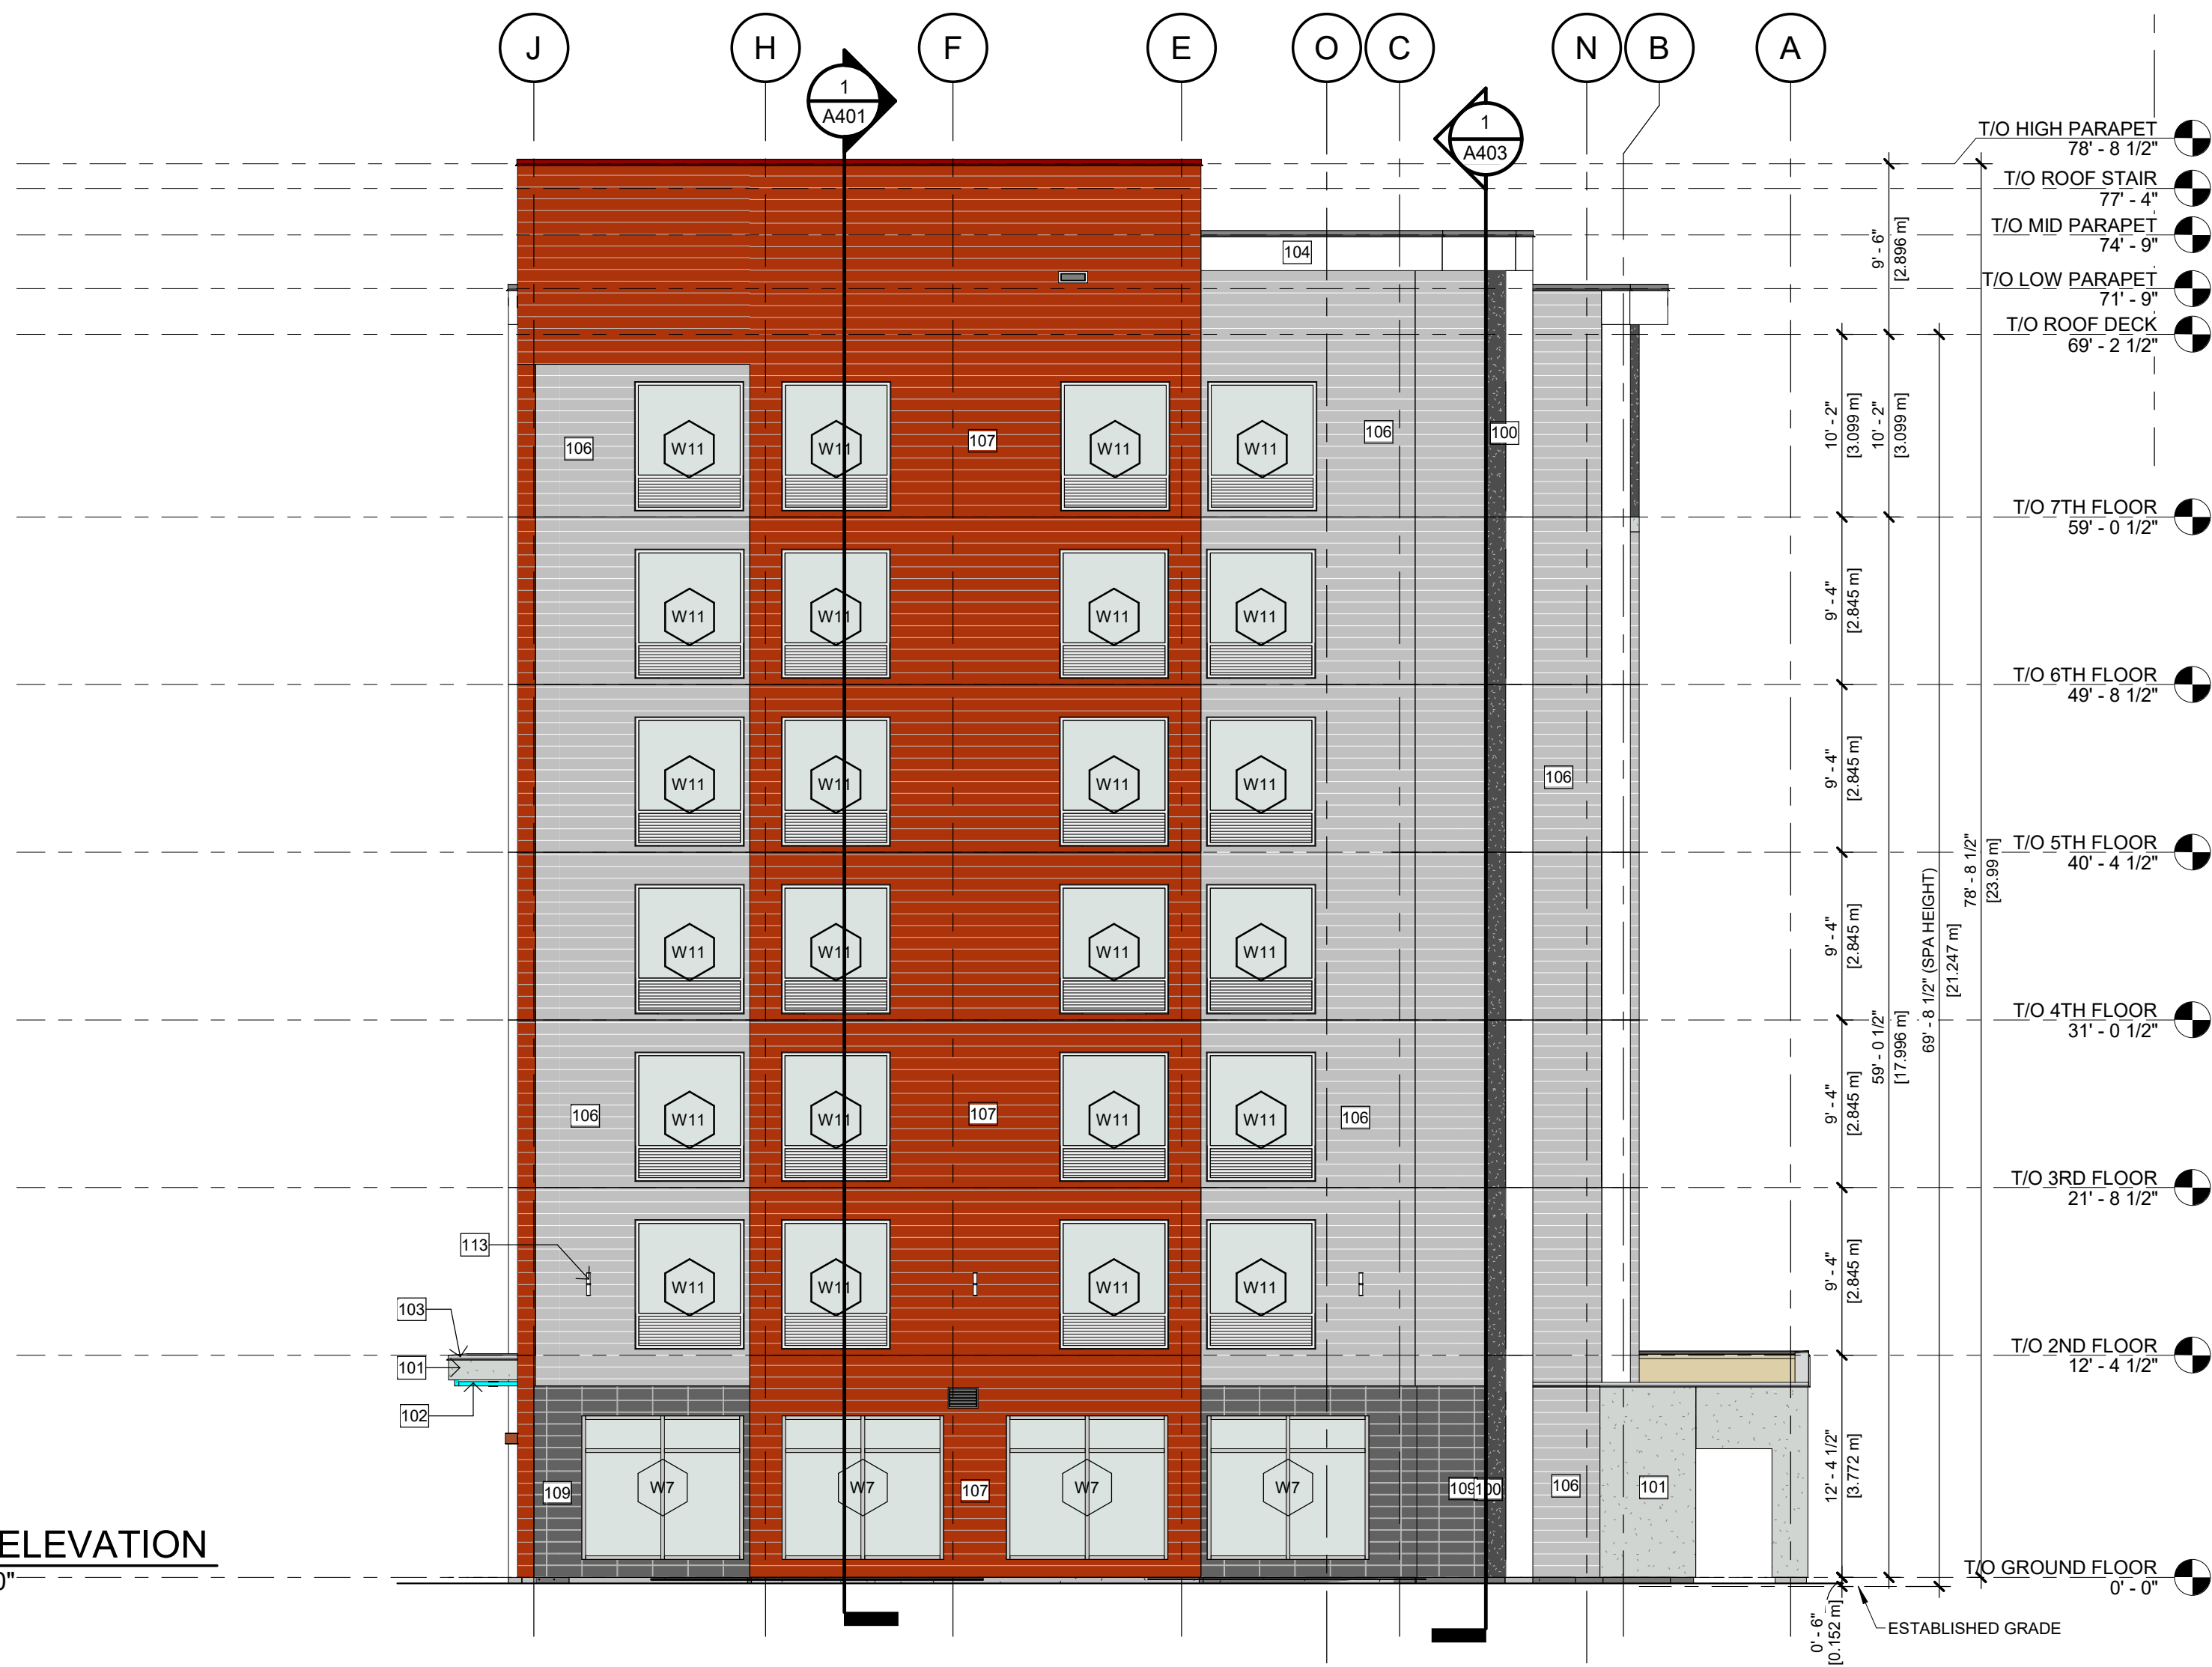

2 EAST ELEVATION
A301 1/8" = 1'-0"

EXTERIOR ELEVATION LEGEND

- 100 EIFS - GEMSTONE FINISH - BLACK MAINE - DURABOND QUANTUM SELECT OR APPROVED EQUAL
- 101 EIFS - MARBLE COAT 1.5 - 1604 SILVERLY MOON BY BENJAMIN MOORE - DURABOND QUANTUM SELECT OR APPROVED EQUAL
- 102 EIFS - MARBLE COAT 1.0 - AQUA BLUE (AS PER BRAND) - DURABOND QUANTUM SELECT OR APPROVED EQUAL
- 103 METAL CAP FLASHING - MATTE - COLOUR TO MATCH ADJACENT WALL
- 104 ACM PANEL - WHITE FINISH
- 106 ALUMINUM SIDING BOARD - LIGHT GREY
- 107 ALUMINUM SIDING BOARD - RED
- 109 BUILT IN ROOF-TOP-UNIT SCREEN - TO MATCH HEIGHT OF HVAC EQUIPMENT
- 112 ELEVATOR WALL BEYOND
- 113 EXTERIOR LIGHT FIXTURE SEE ELECTRICAL DRAWINGS

2	CT	SPA III	22-09-26
1	MA	SPA II	21-11-05
No.	By	Description	Date
ISSUANCE SCHEDULE			
YY-MM-DD			

DO NOT SCALE DRAWINGS. USE ONLY DRAWINGS MARKED "ISSUED FOR CONSTRUCTION". VERIFY CONFIGURATIONS & DIMENSIONS ON SITE BEFORE BEGINNING WORK. NOTIFY ARCHITECT IMMEDIATELY OF ANY ERRORS, OMISSIONS OR DISCREPANCIES.


DEVELOPMENT CONSULTANT:
ARCHITECTURE &
PLANNING INITIATIVES
1464 CORNWALL ROAD, UNIT 7
OAKVILLE, ONTARIO L6J 7W5
P: 905.337.7249



ARCHITECT:
SAPLYS ARCHITECTS INC.
60 ST. CLAIR AVE E, SUITE 806
TORONTO, ONTARIO M4T 1N5
P: 905.337.7249



CLIENT:
EMPRESS CAPITOL GROUP LTD.
THE ATLAS CORPORATION
111 ORTONA CRT.
CONCORD ON L4K 3M3

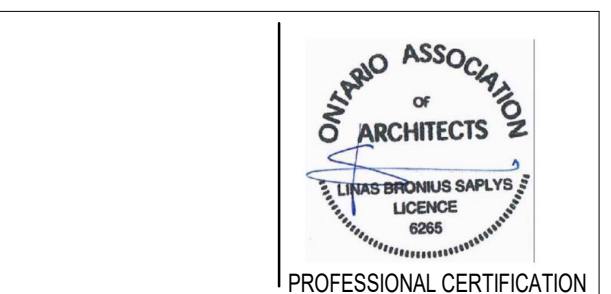

PROJECT
avid
AN IHG HOTEL
OAKVILLE AVID
170 NORTH SERVICE ROAD WEST
OAKVILLE, ON

DRAWING TITLE
EXTERIOR ELEVATION I

BY CT | CHECK ED | ISSUED FOR SPA III
PROJECT NO.: S17-026
SCALE: 1/8" = 1'-0"
ISSUE DATE: 22-09-26
A301 2
SHEET
ISSUE NO.

PLOT DATE: 2022-09-26 1:59:23 PM



1 SOUTH ELEVATION
A302 1/8" = 1'-0"



2 WEST ELEVATION
A302 1/8" = 1'-0"

EXTERIOR ELEVATION LEGEND

100 EIFS - GEMSTONE FINISH - BLACK MAINE - DURABOND QUANTUM SELECT OR APPROVED EQUAL

101 EIFS - MARBLE COAT 1.5 - 1604 SILVERLY MOON BY BENJAMIN MOORE - DURABOND QUANTUM SELECT OR APPROVED EQUAL

102 EIFS - MARBLE COAT 1.0 - AQUA BLUE (AS PER BRAND) - DURABOND QUANTUM SELECT OR APPROVED EQUAL

103 METAL CAP FLASHING - MATTE - COLOUR TO MATCH ADJACENT WALL

104 ACM PANEL - WHITE FINISH

106 ALUMINUM SIDING BOARD - LIGHT GREY

107 ALUMINUM SIDING BOARD - RED

109 BUILT IN ROOF-TOP-UNIT SCREEN - TO MATCH HEIGHT OF HVAC EQUIPMENT

112 ELEVATOR WALL BEYOND

113 EXTERIOR LIGHT FIXTURE SEE ELECTRICAL DRAWINGS

T/O HIGH PARAPET 78' - 8 1/2"

T/O ROOF STAIR 77' - 4"

T/O MID PARAPET 74' - 9"

T/O LOW PARAPET 71' - 9"

T/O ROOF DECK 69' - 2 1/2"

T/O 7TH FLOOR 59' - 0 1/2"

T/O 6TH FLOOR 49' - 8 1/2"

T/O 5TH FLOOR 40' - 4 1/2"

T/O 4TH FLOOR 31' - 0 1/2"

T/O 3RD FLOOR 21' - 8 1/2"

T/O 2ND FLOOR 12' - 4 1/2"

T/O GROUND FLOOR 0' - 0"

ESTABLISHED GRADE

2	CT	SPA III	22-09-26
1	MA	SPA II	21-11-05
No.	By	Description	Date
ISSUANCE SCHEDULE			

DO NOT SCALE DRAWINGS. USE ONLY DRAWINGS MARKED "ISSUED FOR CONSTRUCTION". VERIFY CONFIGURATIONS & DIMENSIONS ON SITE BEFORE BEGINNING WORK. NOTIFY ARCHITECT IMMEDIATELY OF ANY ERRORS, OMISSIONS OR DISCREPANCIES.

DEVELOPMENT CONSULTANT:
ARCHITECTURE & PLANNING INITIATIVES
1464 CORNWALL ROAD, UNIT 7
OAKVILLE, ONTARIO L6J 7W5
P: 905.337.7249



ARCHITECT:
SAPLYS ARCHITECTS INC.
60 ST. CLAIR AVE E, SUITE 806
TORONTO, ONTARIO M4T 1N5
P: 905.337.7249



CLIENT:
EMPRESS CAPITOL GROUP LTD.
THE ATLAS CORPORATION
111 ORTONA CRT.
CONCORD ON. L4K 3M3



ONARIO ASSOCIATION
OF ARCHITECTS
LINDA BROWN SAPLYS
LICENSE
8055
PROFESSIONAL CERTIFICATION

PROJECT
avid
AN IHG HOTEL
OAKVILLE AVID
170 NORTH SERVICE ROAD WEST
OAKVILLE, ON

DRAWING TITLE
EXTERIOR ELEVATION II

BY CT | CHECK ED | ISSUED FOR SPA III
PROJECT NO. S17-026
SCALE: 1/8" = 1'-0"
ISSUE DATE: 22-09-26
A302 2
SHEET
ISSUE NO.

PLOT DATE: 2022-09-26 1:59:46 PM