




- Legend**
- MATERIAL LEGEND
 - CONCRETE BLOCK A: LT GREY
 - CONCRETE BLOCK B: CHARCOAL
 - CONCRETE BLOCK C: LT GREEN
 - STANDING SEAM METAL ROOF, GREY
 - METAL CLADDING, GREY
 - PREFINISHED WOOD SIDING/ SOFFIT
 - INSULATED METAL TRANSOM PANEL
 - WALL SCOFF




6 3D VIEW LOOKING EAST
A4.1 NTS




5 3D VIEW LOOKING NORTH EAST
A4.1 NTS

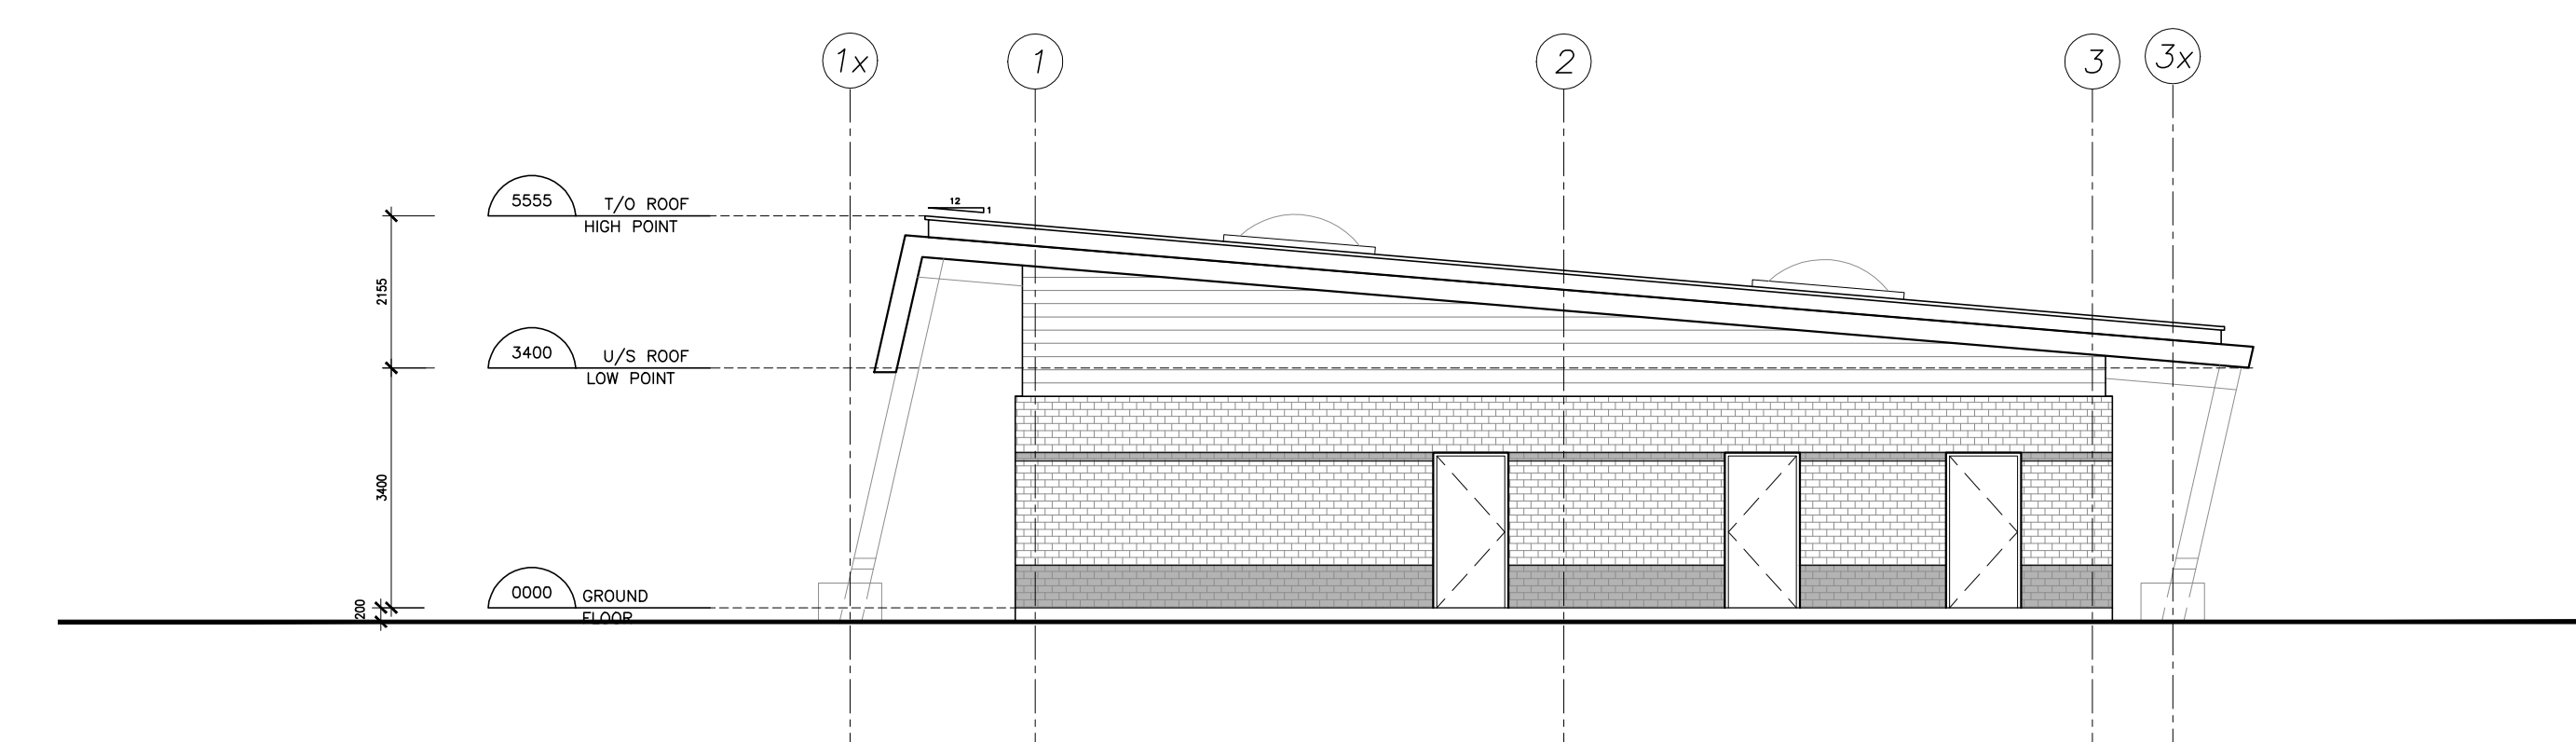


4 EAST ELEVATION
A4.1 1:100

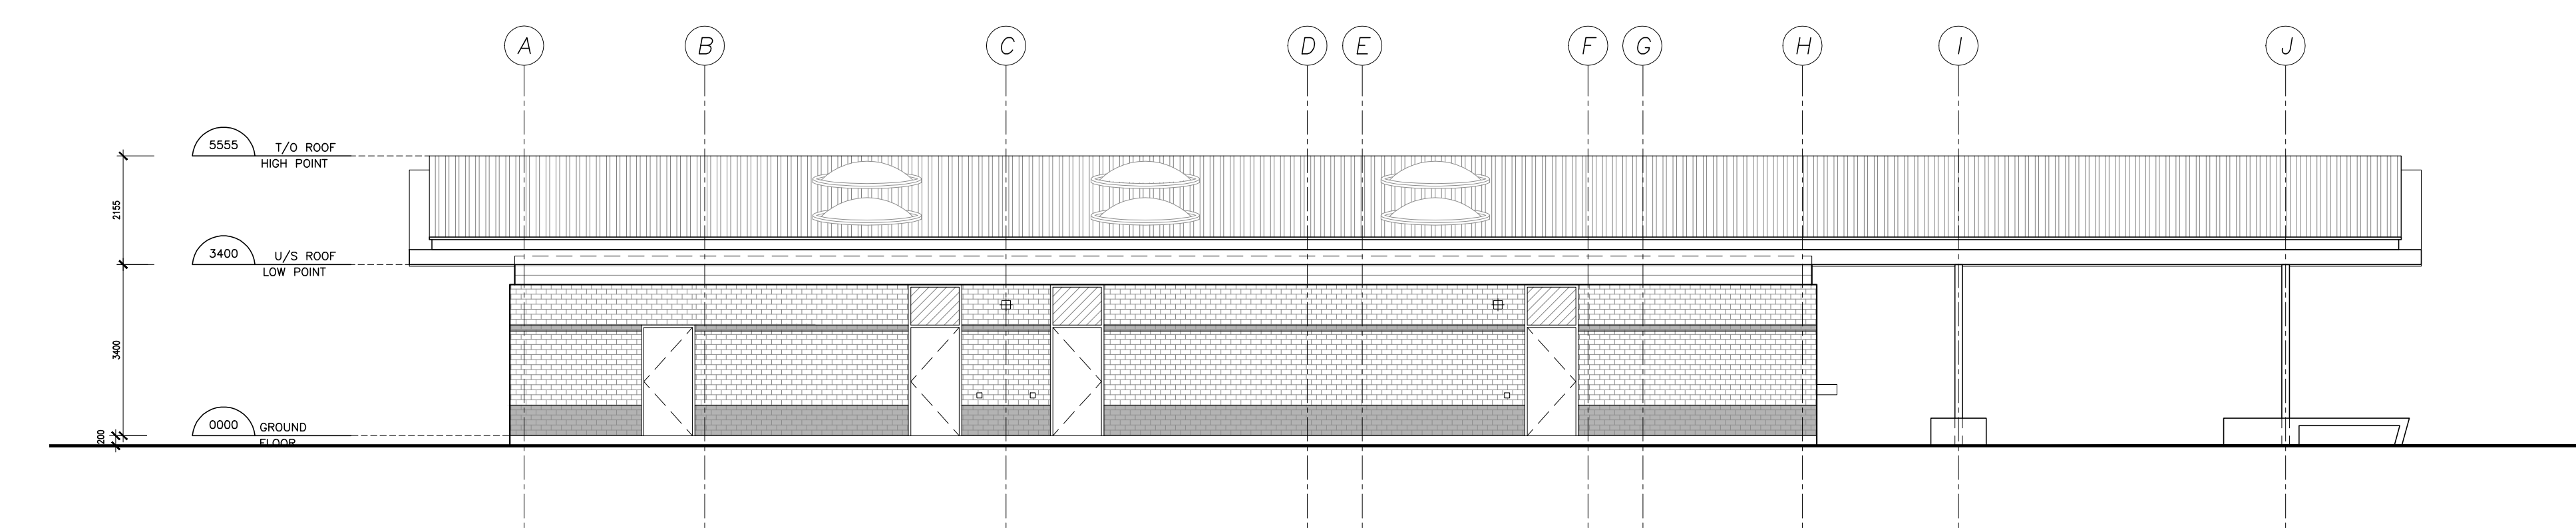

2 NORTH ELEVATION
A4.1 1:100

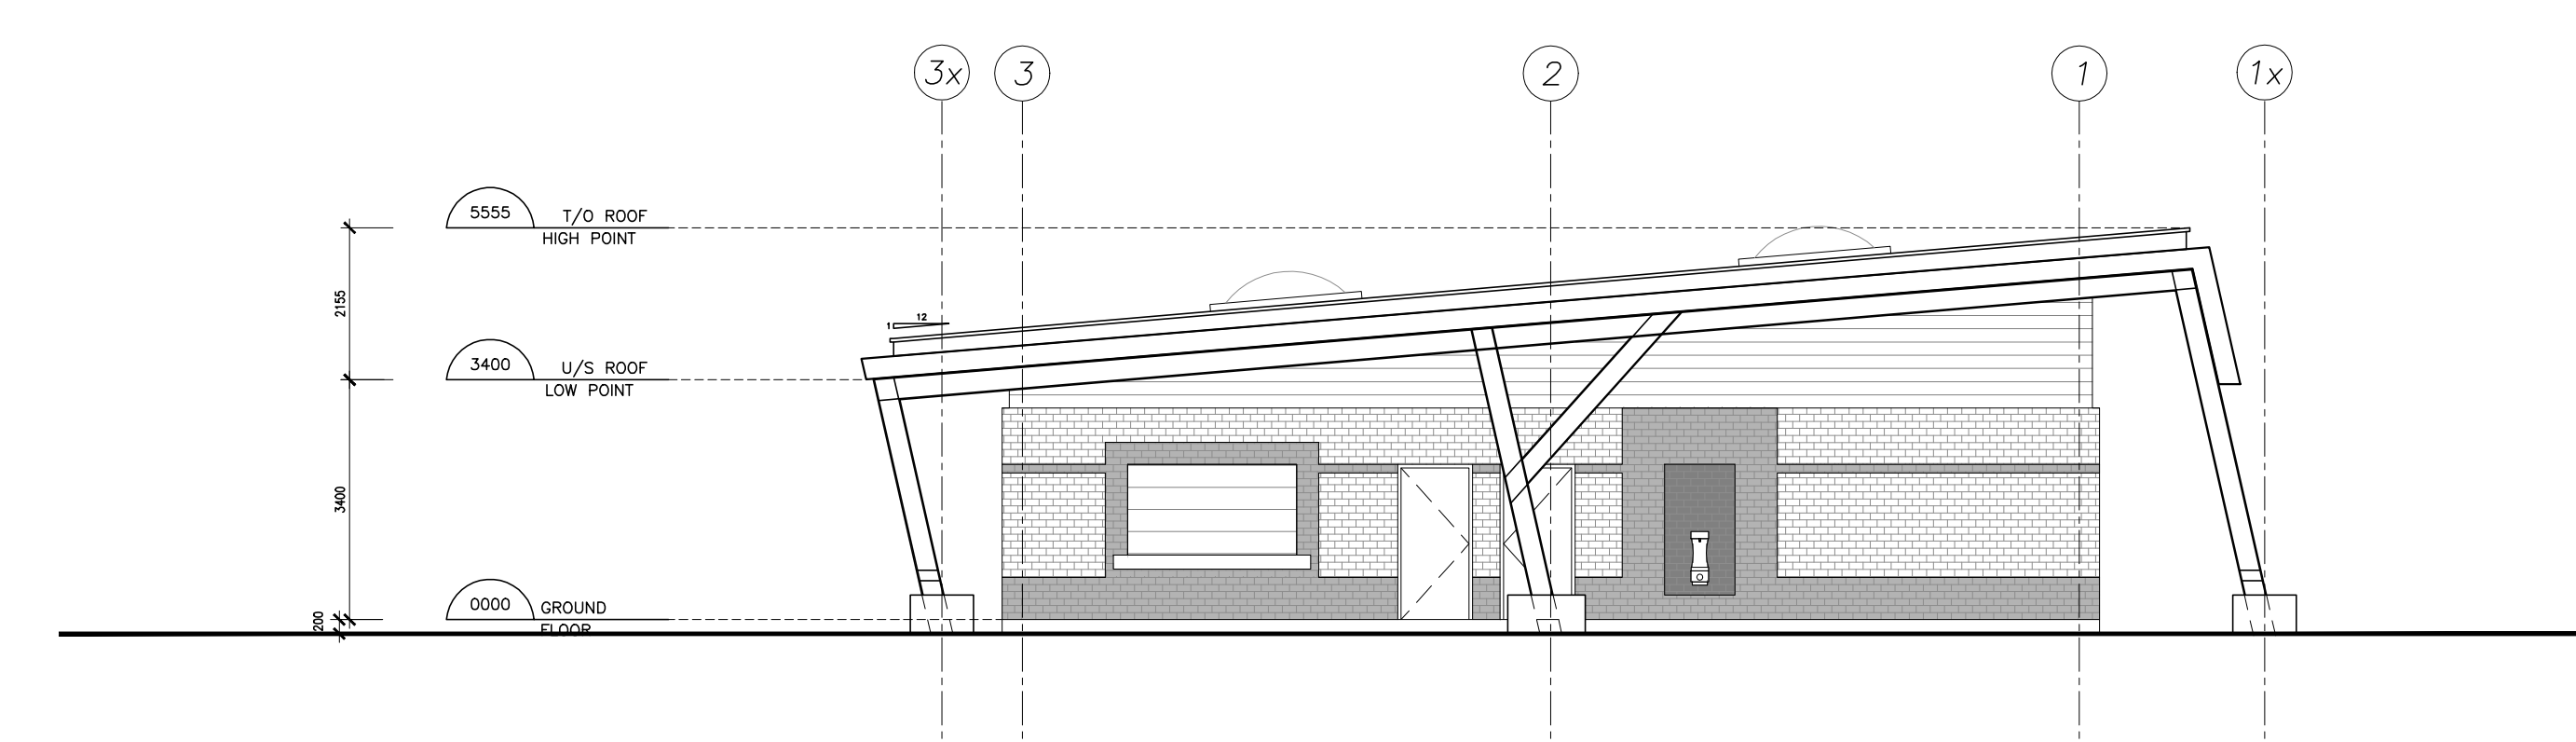

3 WEST ELEVATION
A4.1 1:100

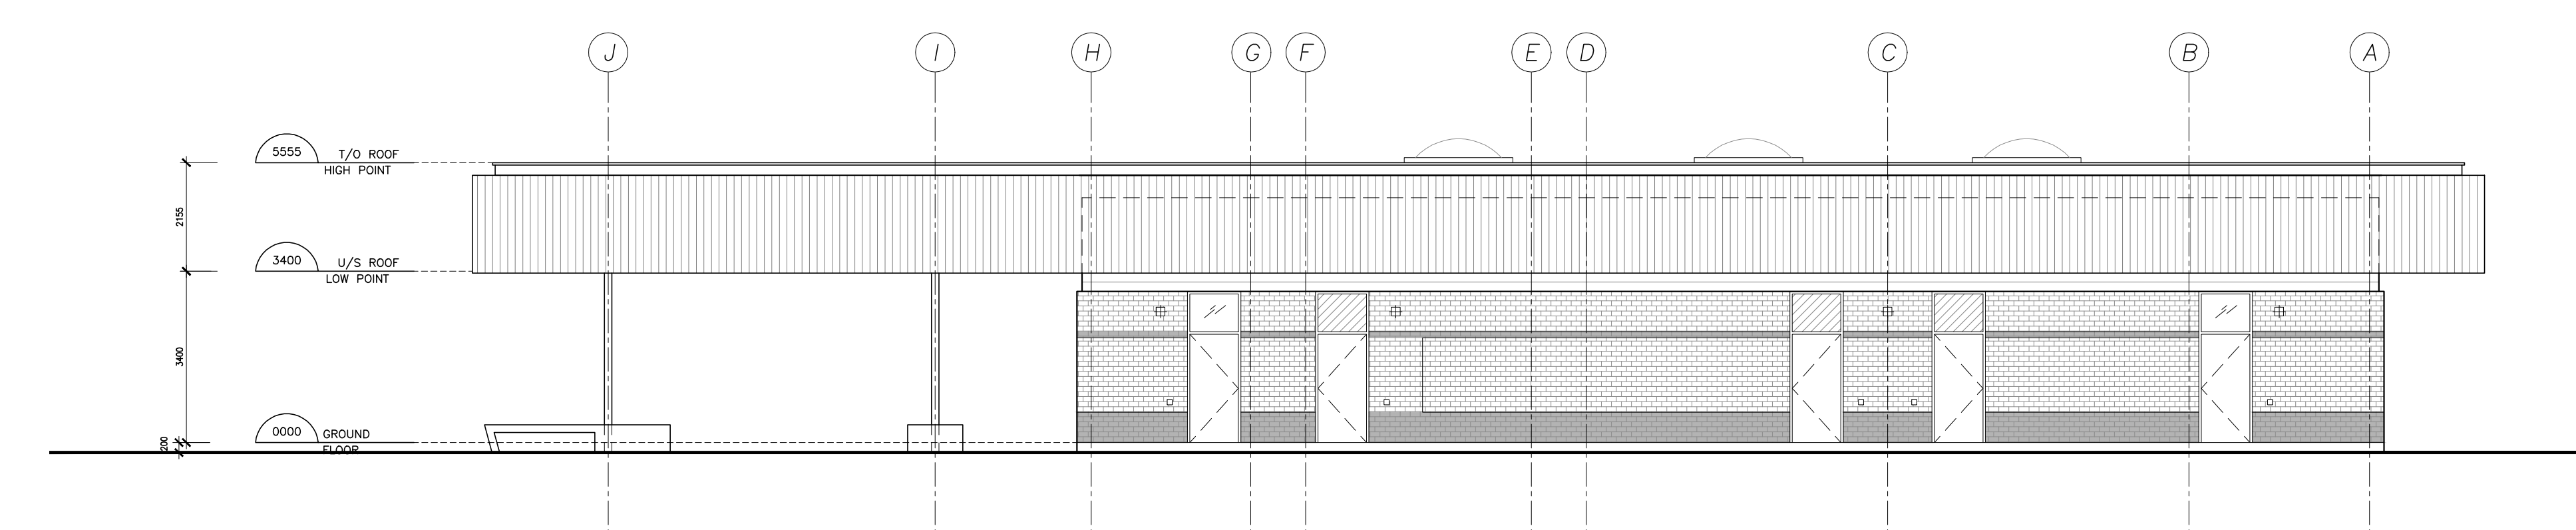

1 SOUTH ELEVATION
A4.1 1:100

| No. | Date | Revisions | By |
|-----|------------|-------------------------------|-----|
| 1. | 2022.02.04 | Issued for Site Plan Approval | TCA |

This drawing, as an instrument of service, is prepared by, and is the property of, TCA Architects Inc. The contractor shall check and verify all dimensions and report any errors or omissions to the Architect whose seal is affixed to this drawing before proceeding with the work. This drawing is not to be copied.



Designed By: North Arrow



Consultant:
TCA
THIER + CURRAN ARCHITECTS INC.
REGISTERED ARCHITECTS
114 JAMES STREET NORTH, SUITE 201, OAKVILLE, ONTARIO L6H 2R7

Project Name:
NORTH PARK SPORTS COMPLEX

Municipality: Town of Oakville


Client: **Fieldhouse Elevations & Views**

Designed: Drawn: Scale: AS NOTED
Date of Drawing: FEBRUARY 2022 Job No: TOA039


Drawing No: **A4.1**




No. 1 Date Feb 9, 2022 Description Issued for SPA

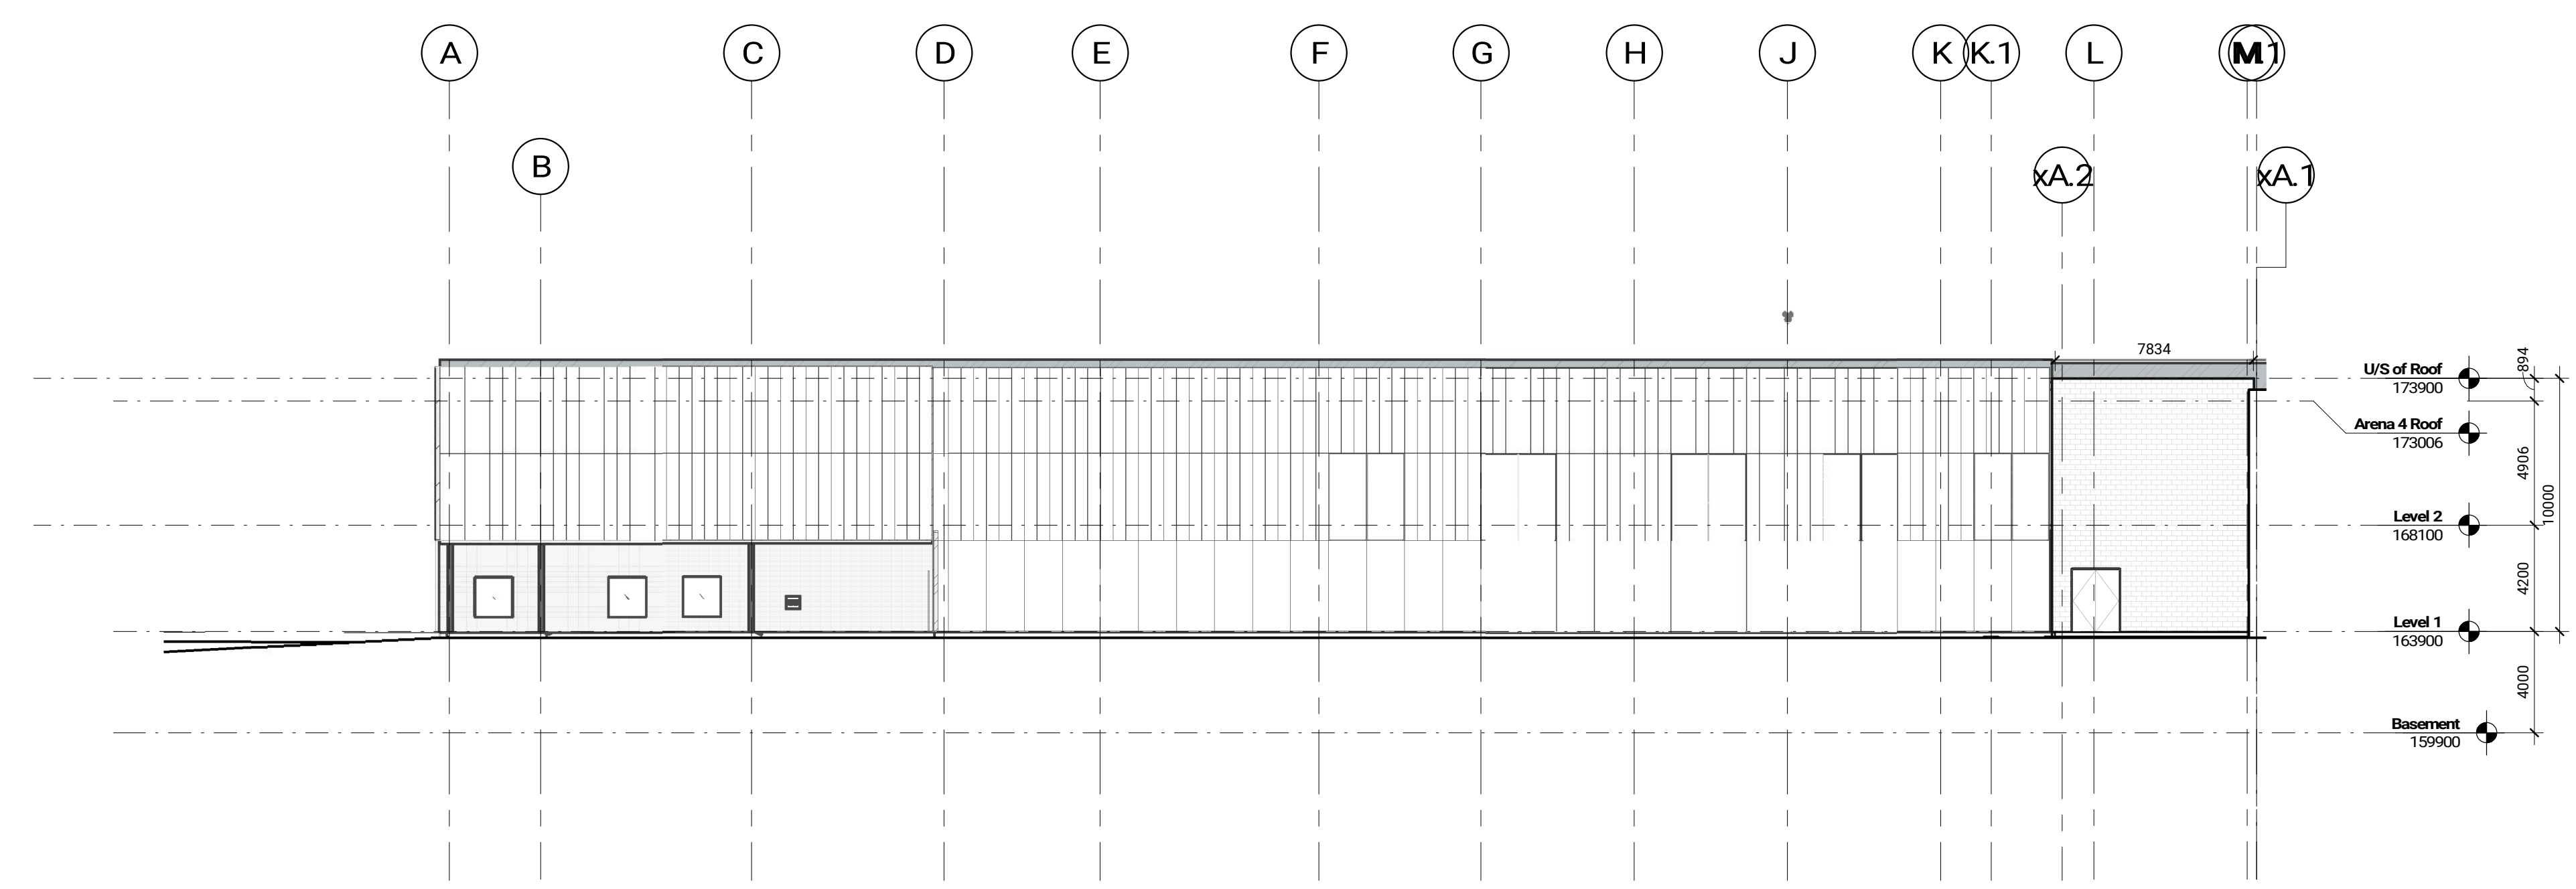


West Elevation 4
1:200 A301

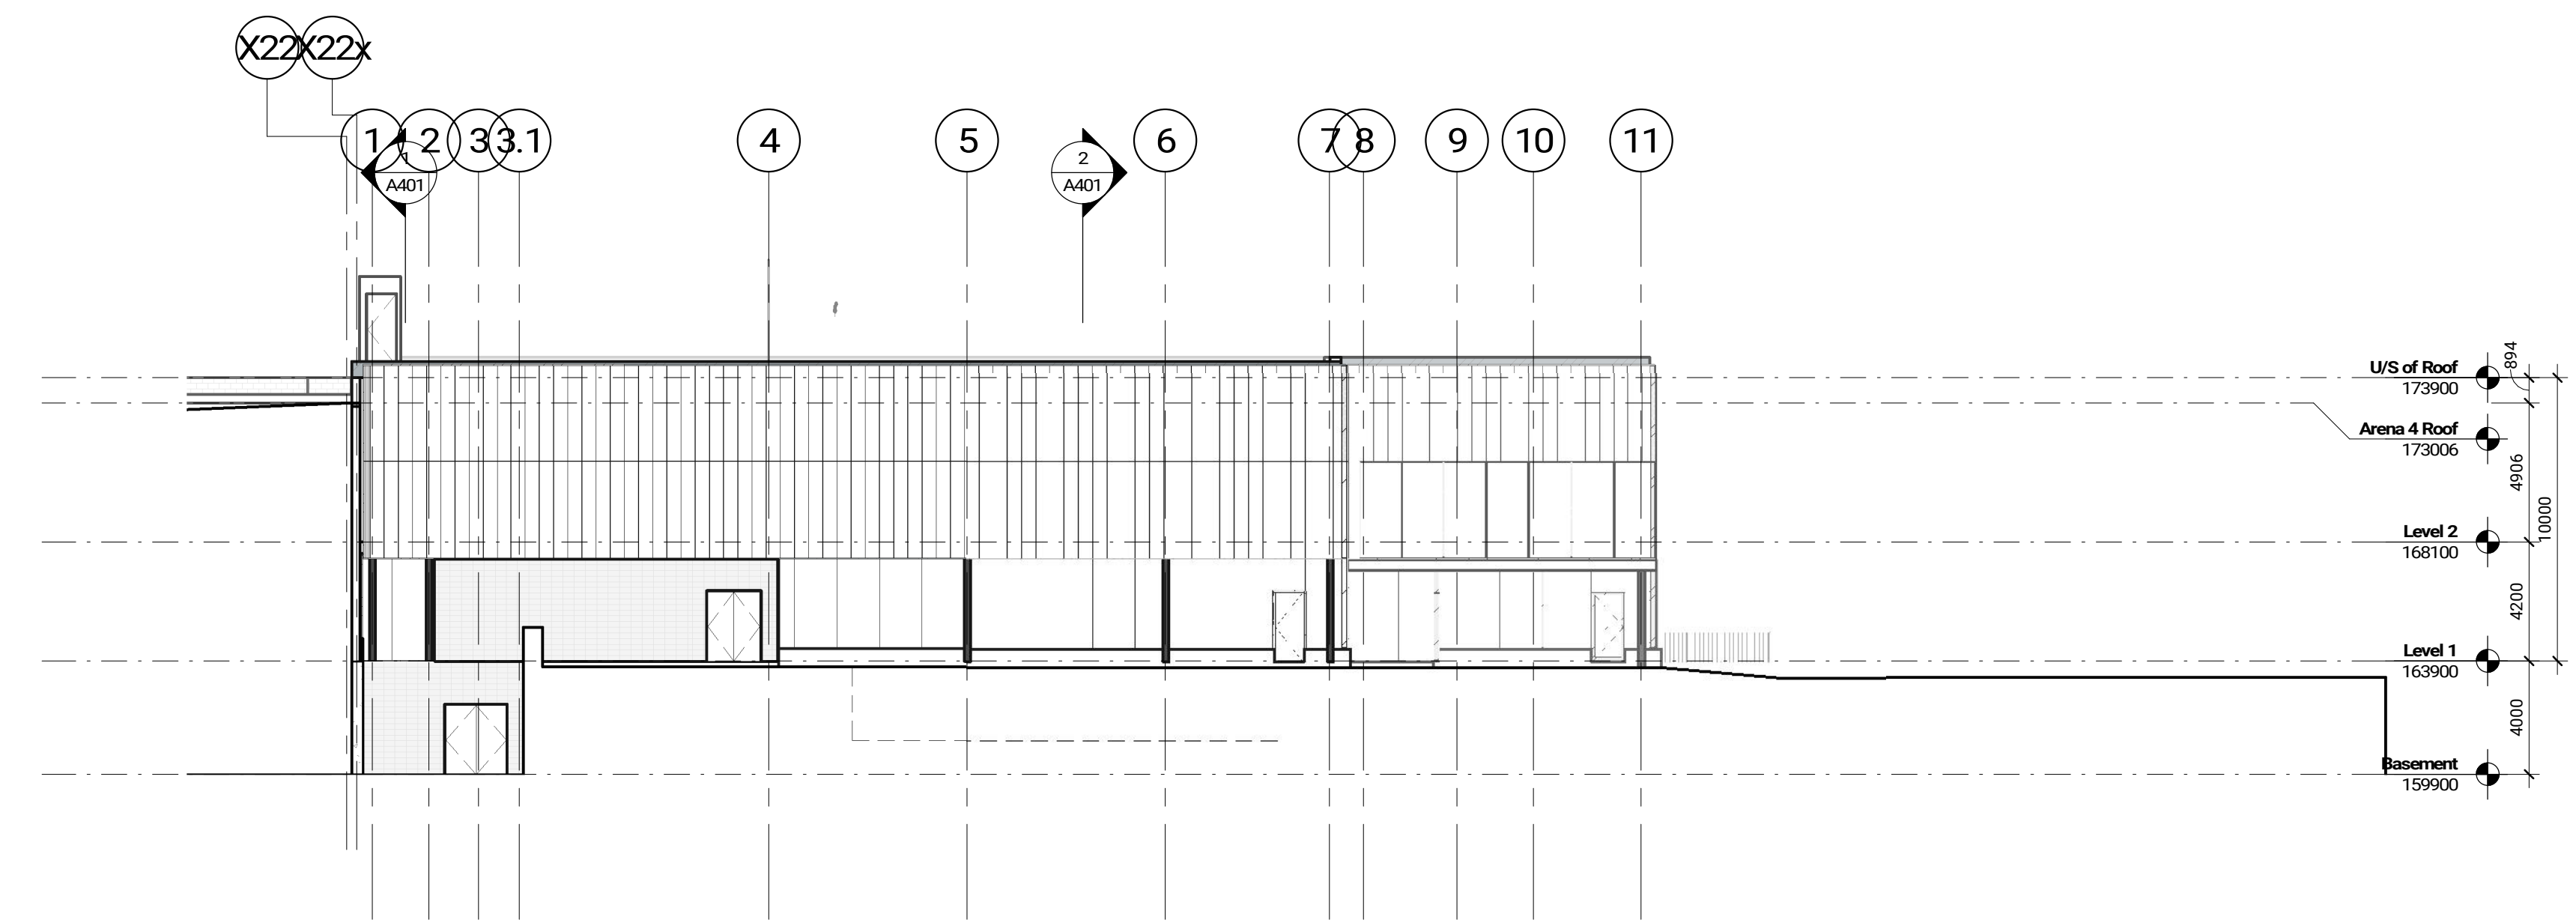

South Elevation 3
1:200 A301

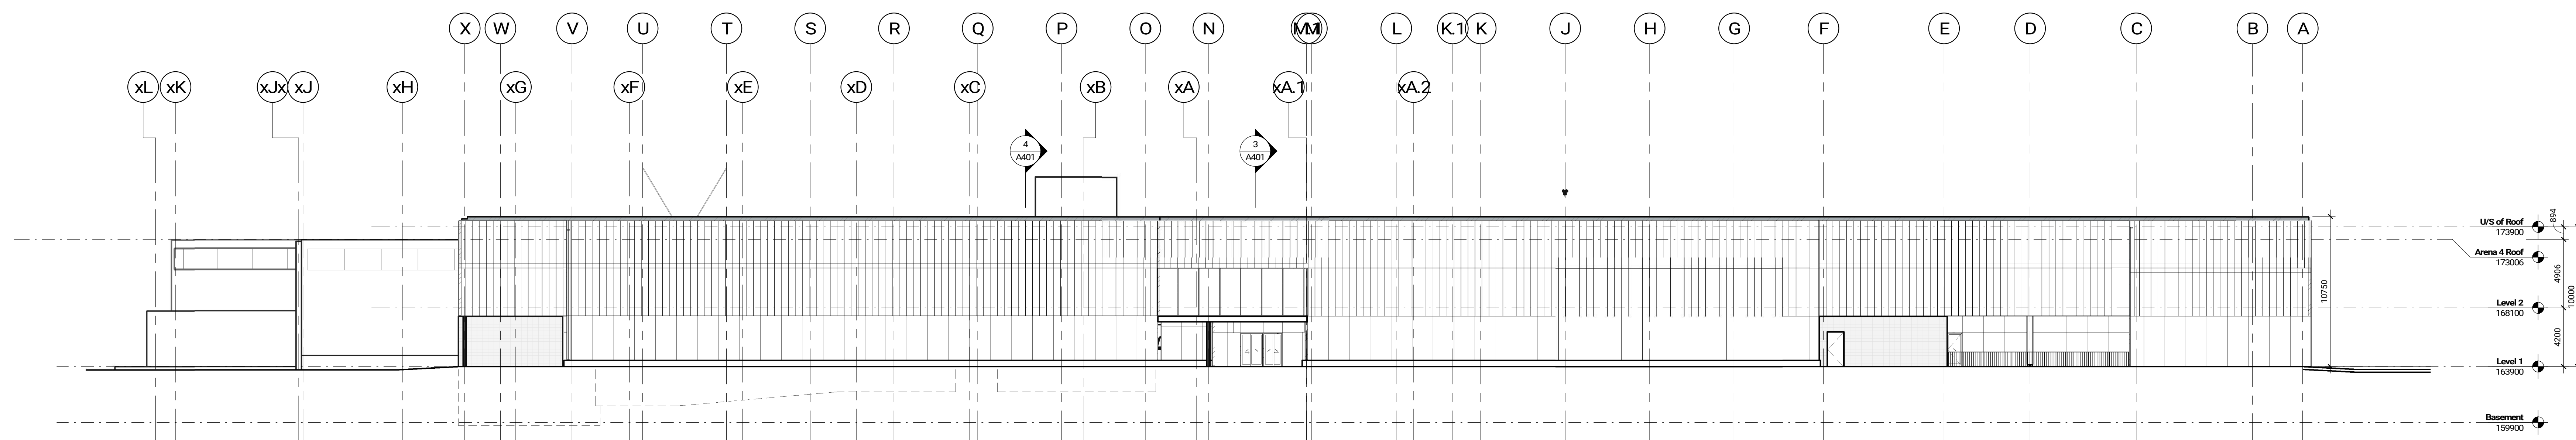

East Elevation 2
1:200 A301

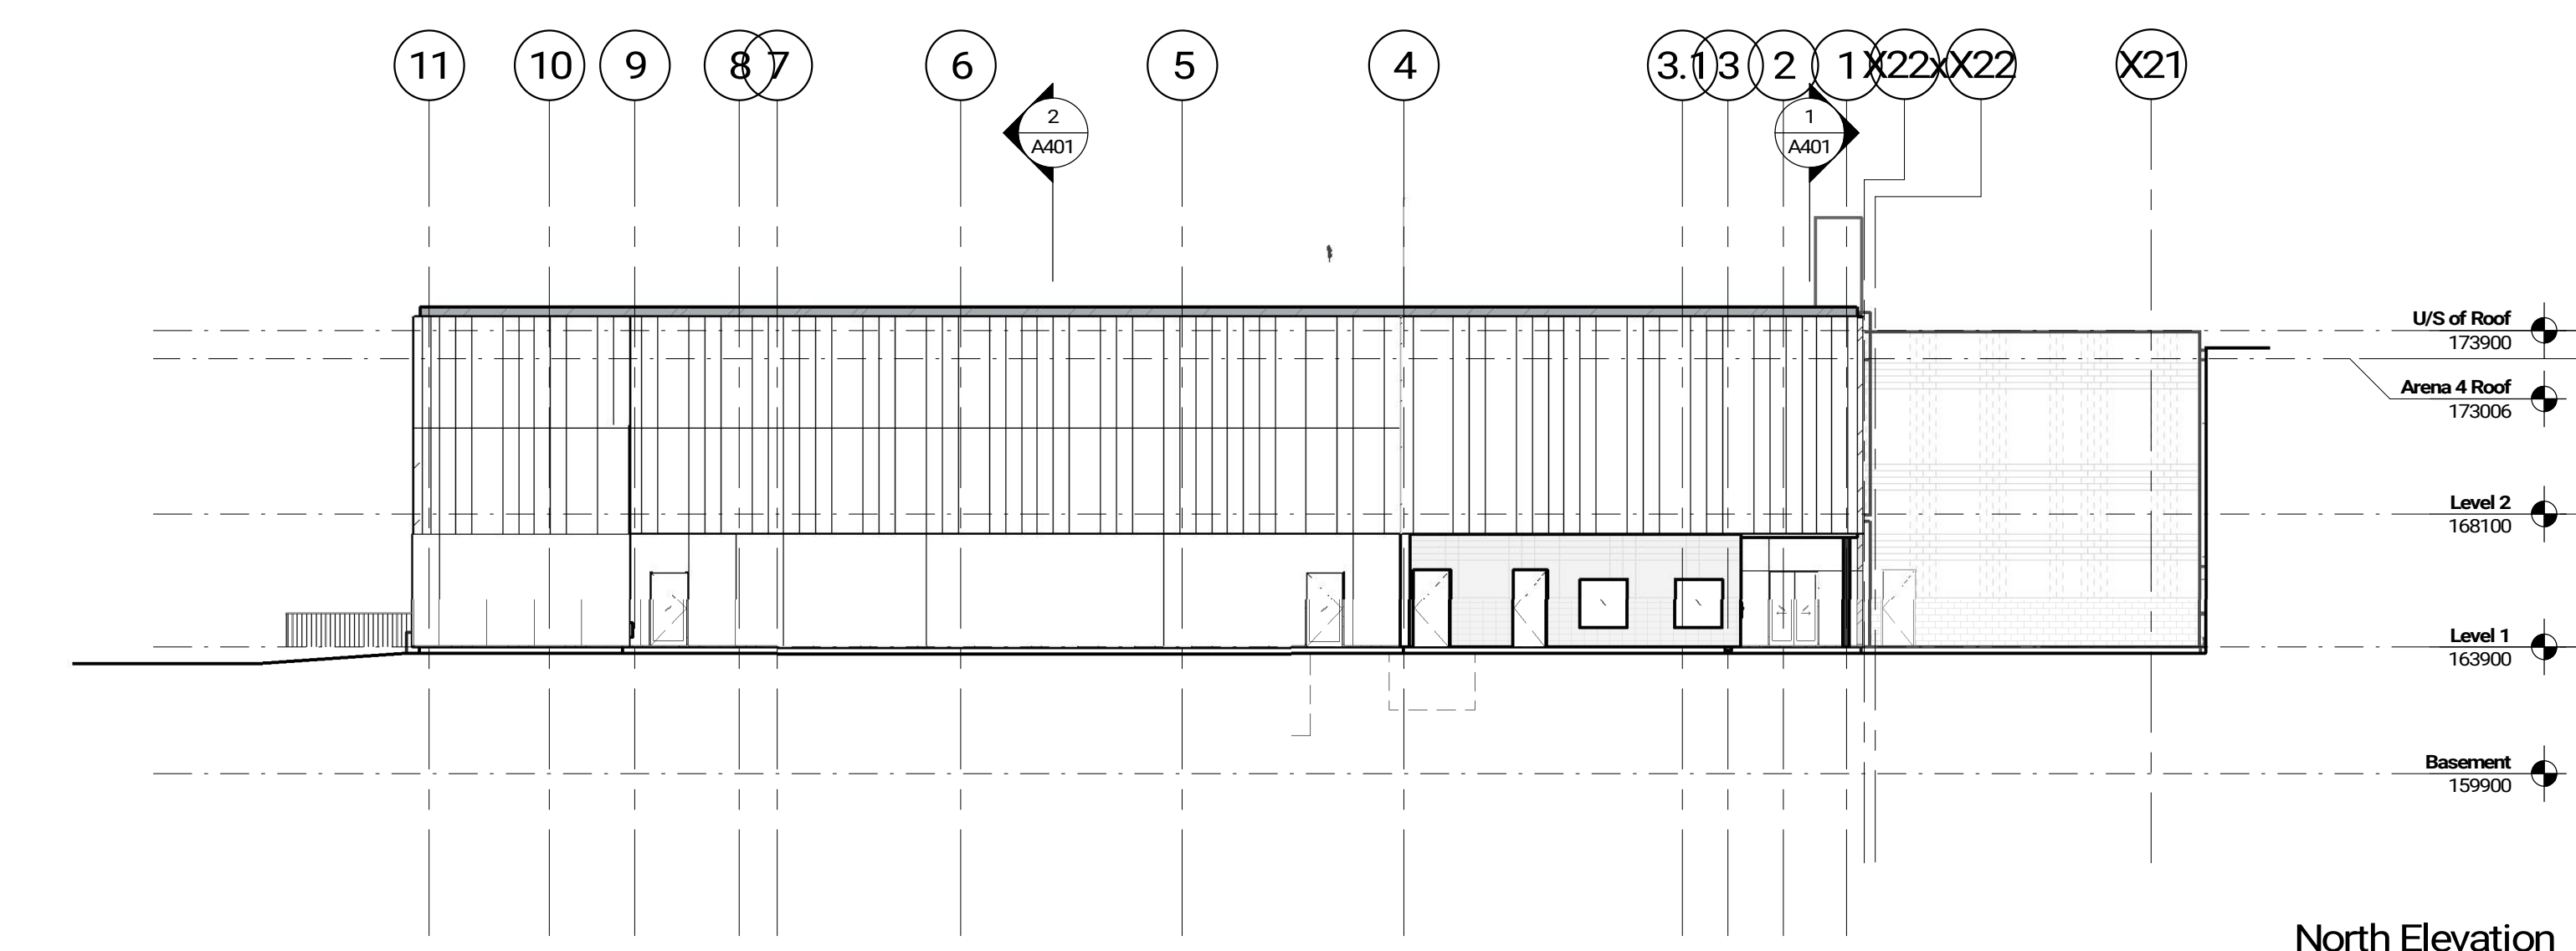

North Elevation 1
1:200 A301

NOT FOR
CONSTRUCTION

Contractor Must Check & Verify all Dimensions on the Job.
Do Not Scale Drawings.
All Drawings, Specifications and Related Documents are the Copyright Property of the Architect and Must be Returned Upon Request. Reproduction or Circulation, in Whole or in Part, is Prohibited Without the Written Permission of the Architect.
This Drawing is Not to be Used for Construction Until Signed by the Architect.



North Park Development:
Community Centre, Library and Sports Park
3070 Neyagawa Blvd, Oakville, ON L6M 4L6
211020

Exterior Elevations
1:200
A301


2022-02-09 12:52:09 PM C:\Users\ahung\OneDrive\Files\110202\A301\04-Building ECI_Architectural.dwg




ISSUED
No. 1 Date Feb 9, 2022 Description Issued for SPA

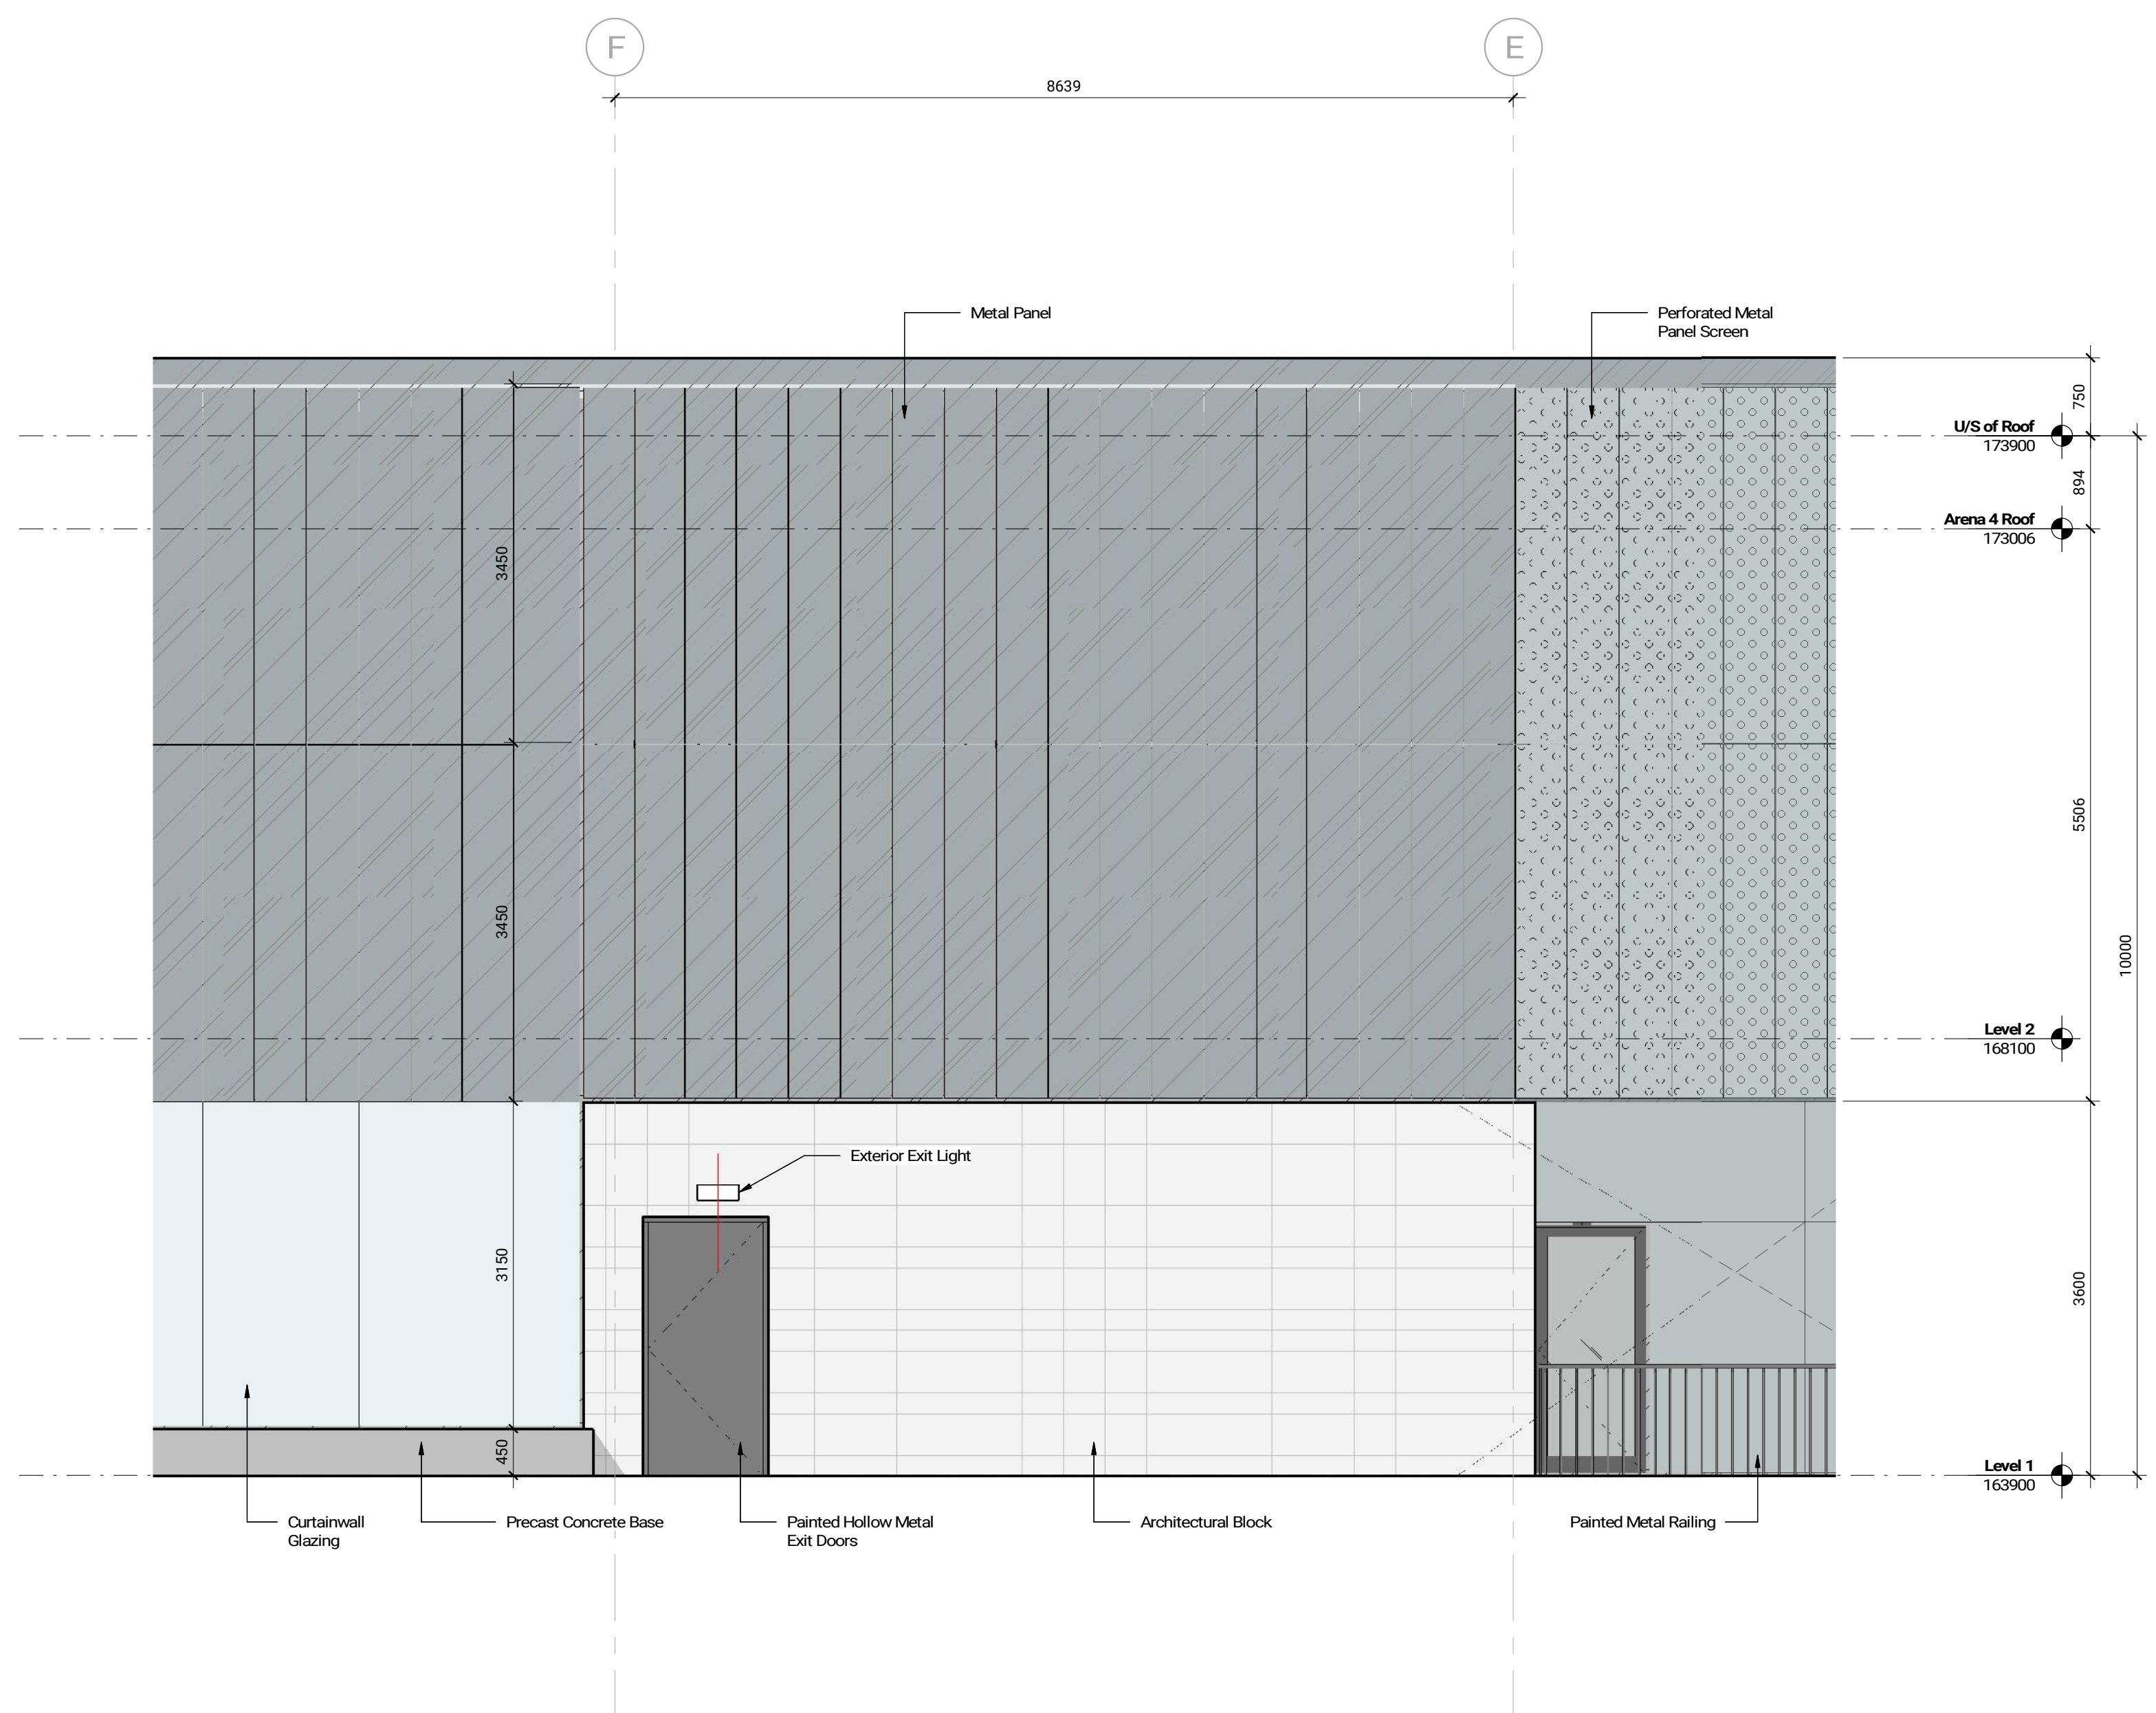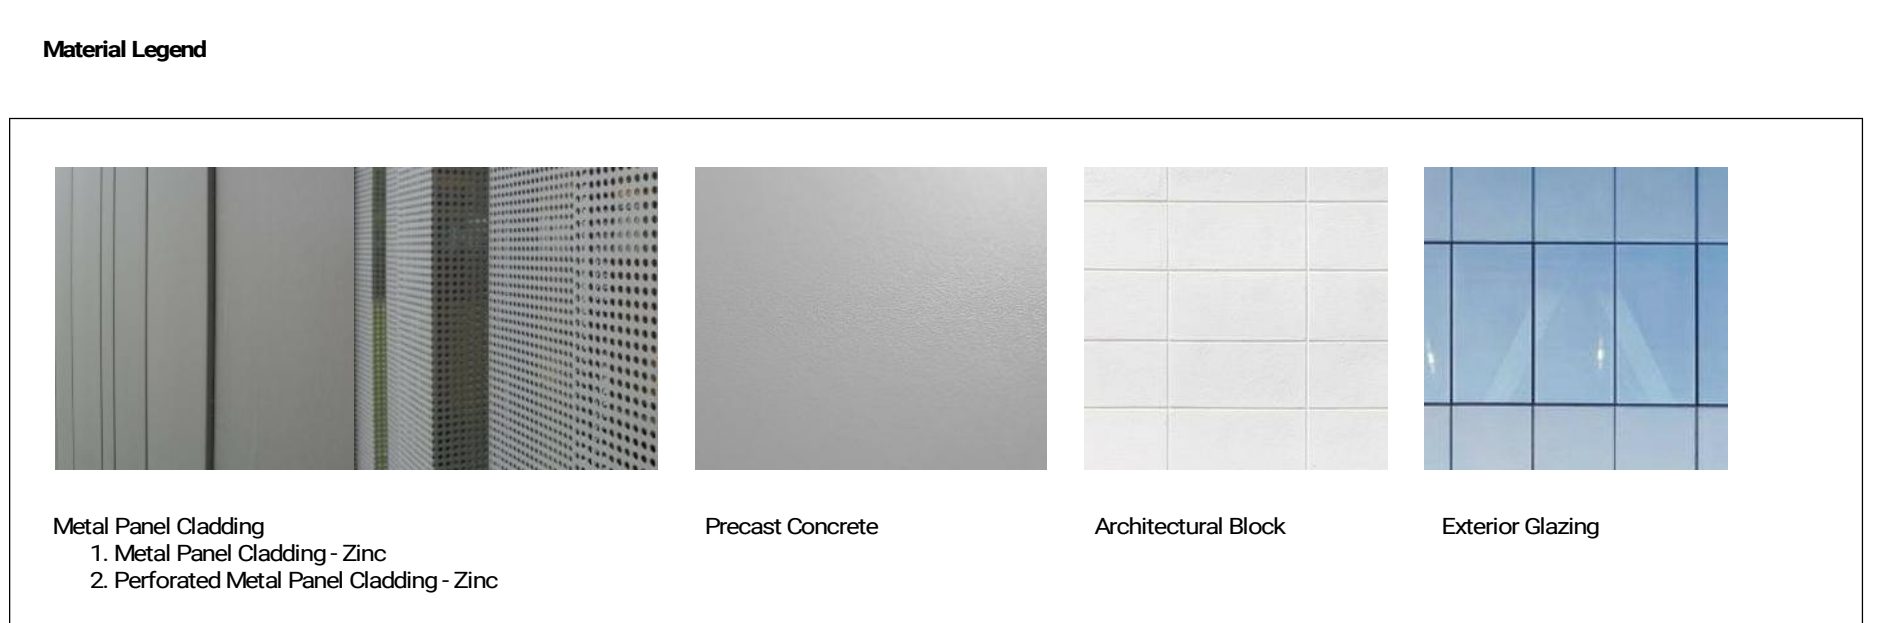


Enlarged Partial Elevation - East
1:50 A302

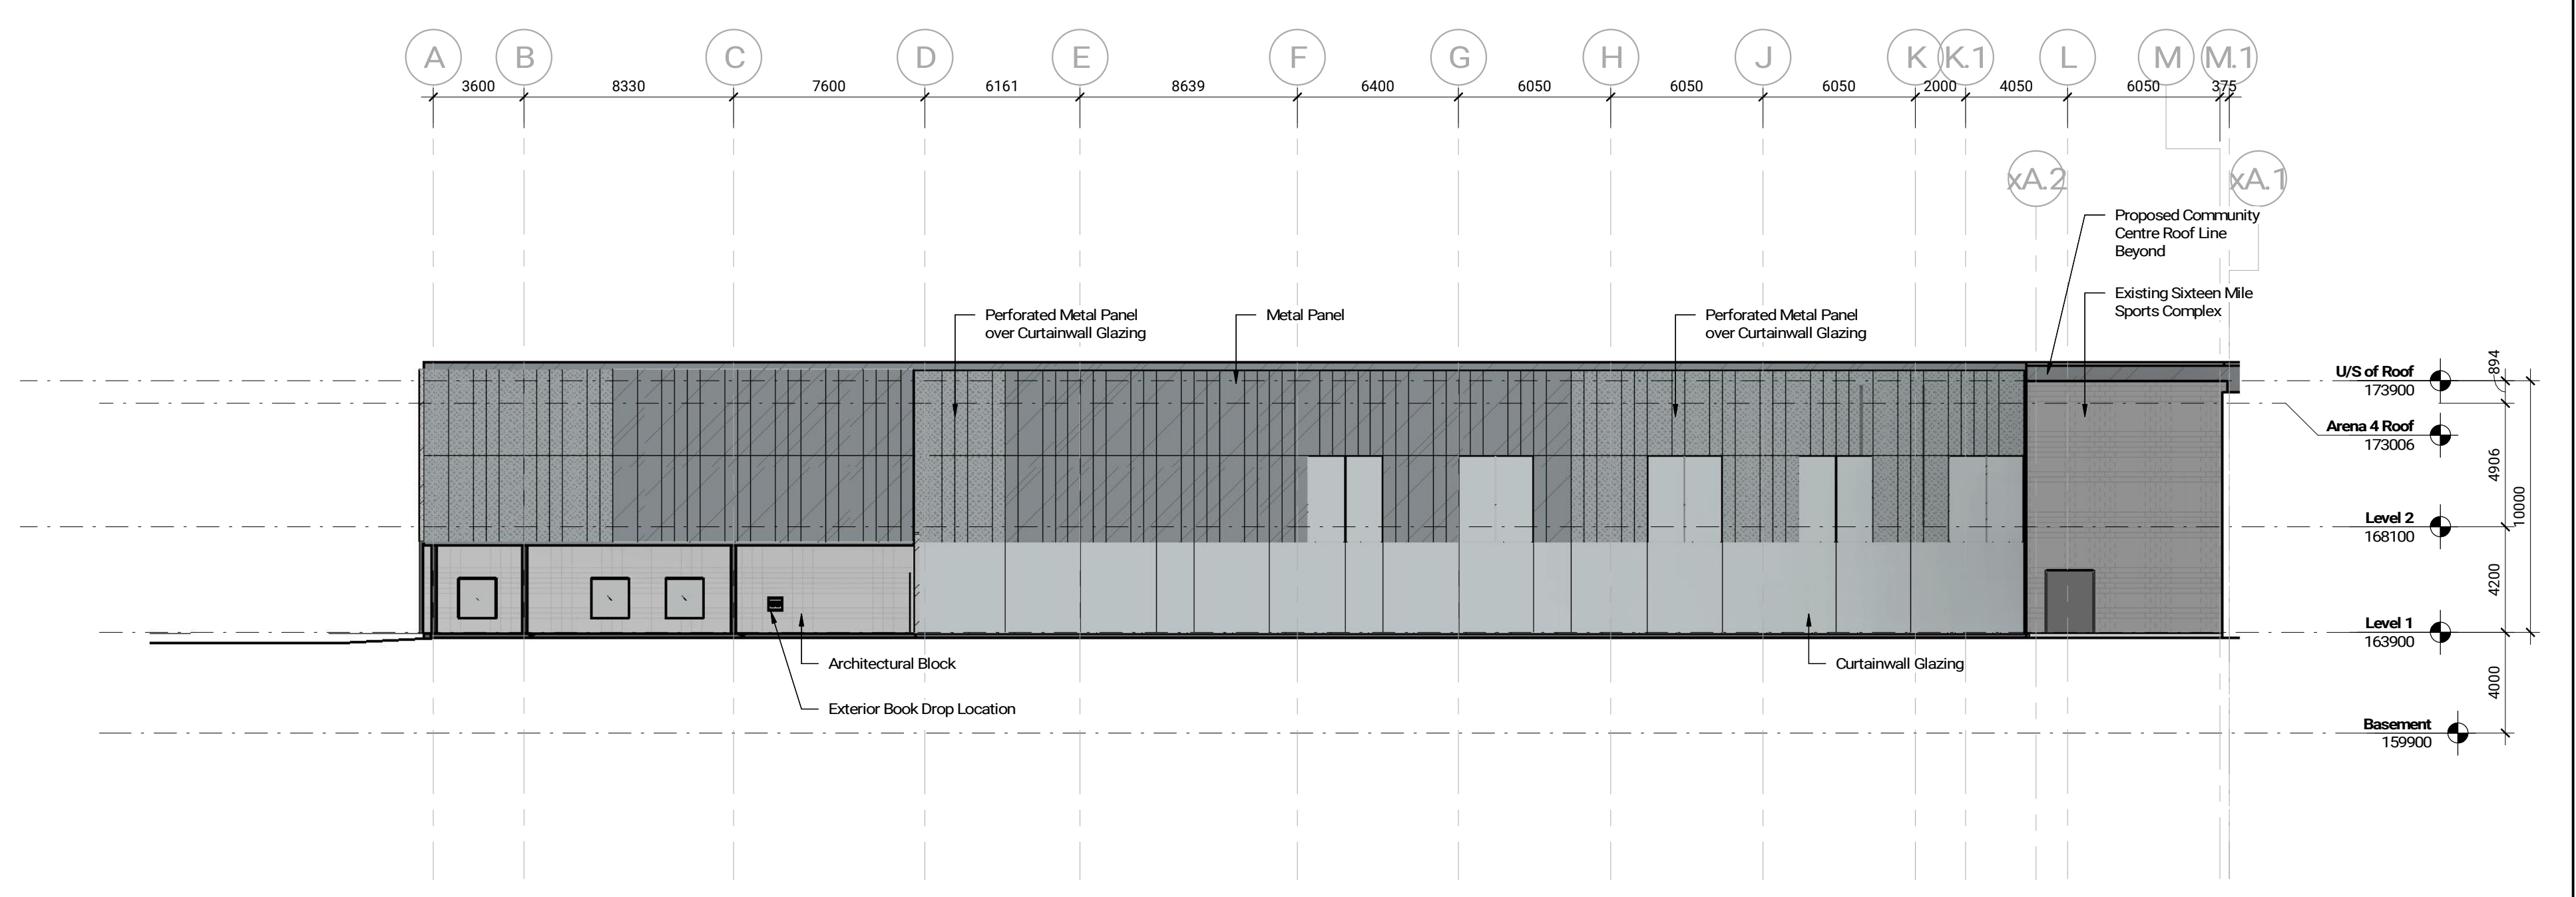


Coloured Elevation - West
1:200 A302

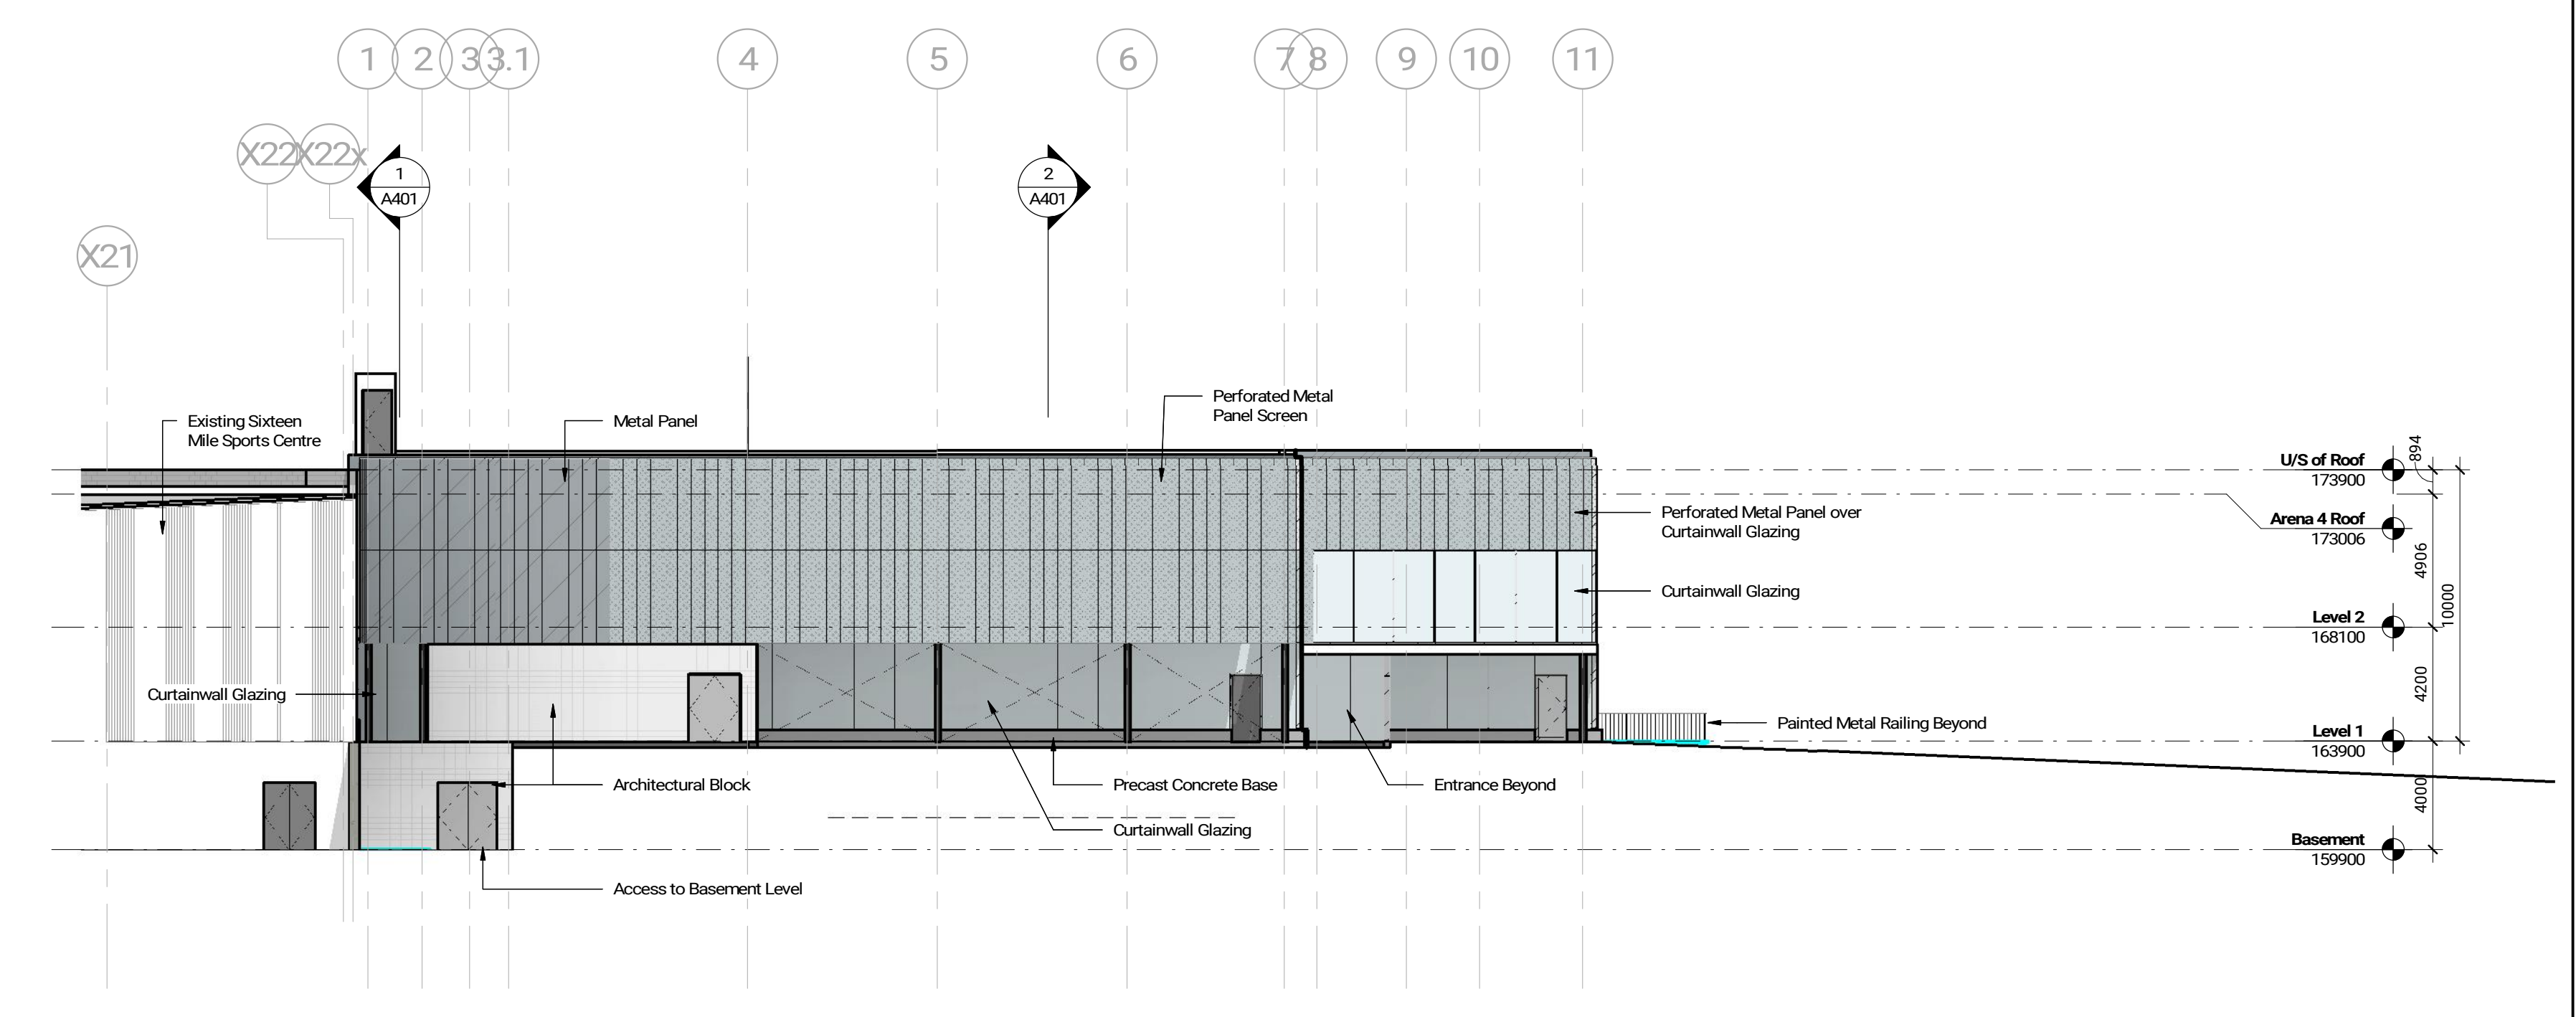

Coloured Elevation - South
1:200 A302

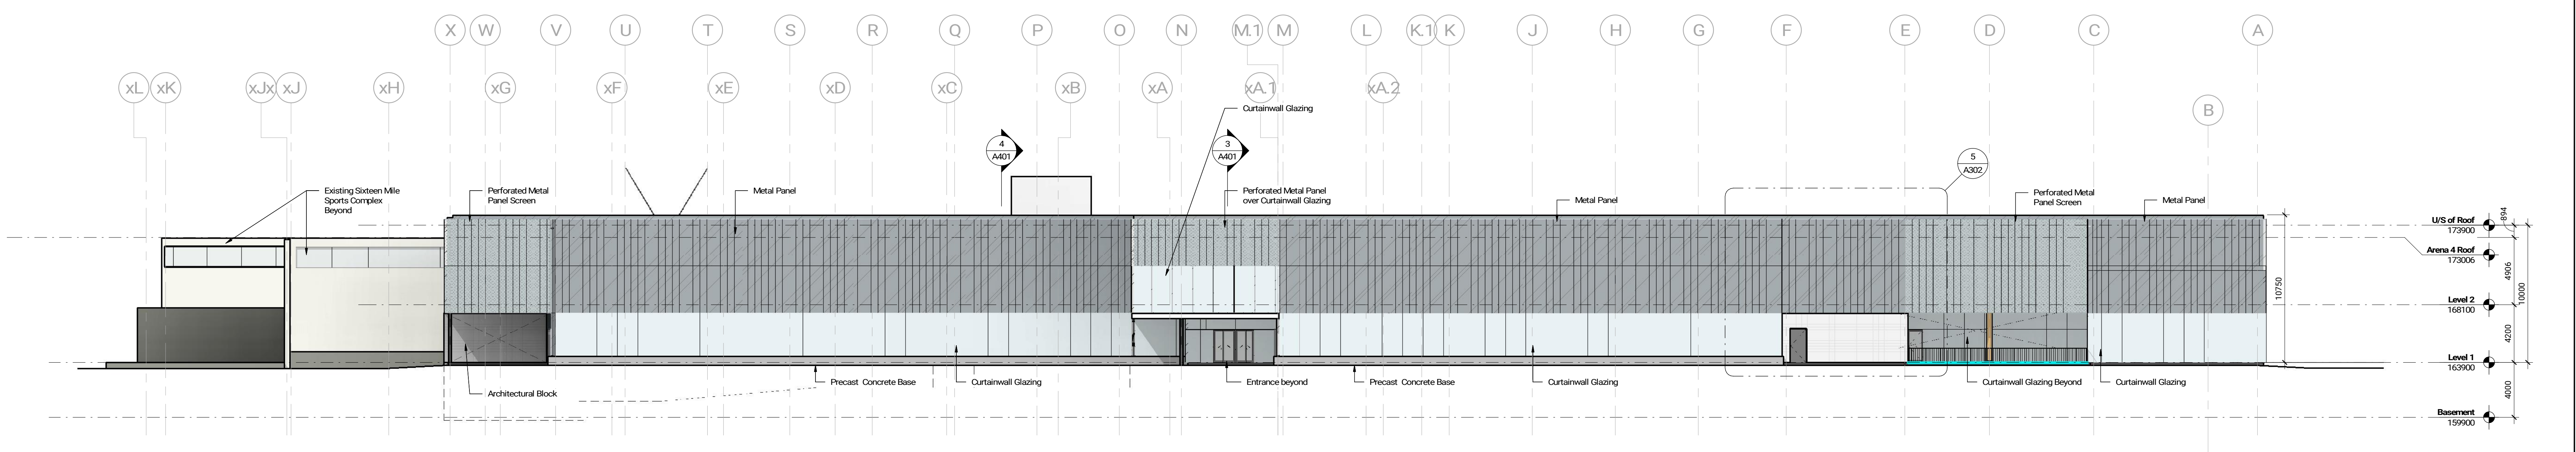

Coloured Elevation - East
1:200 A302

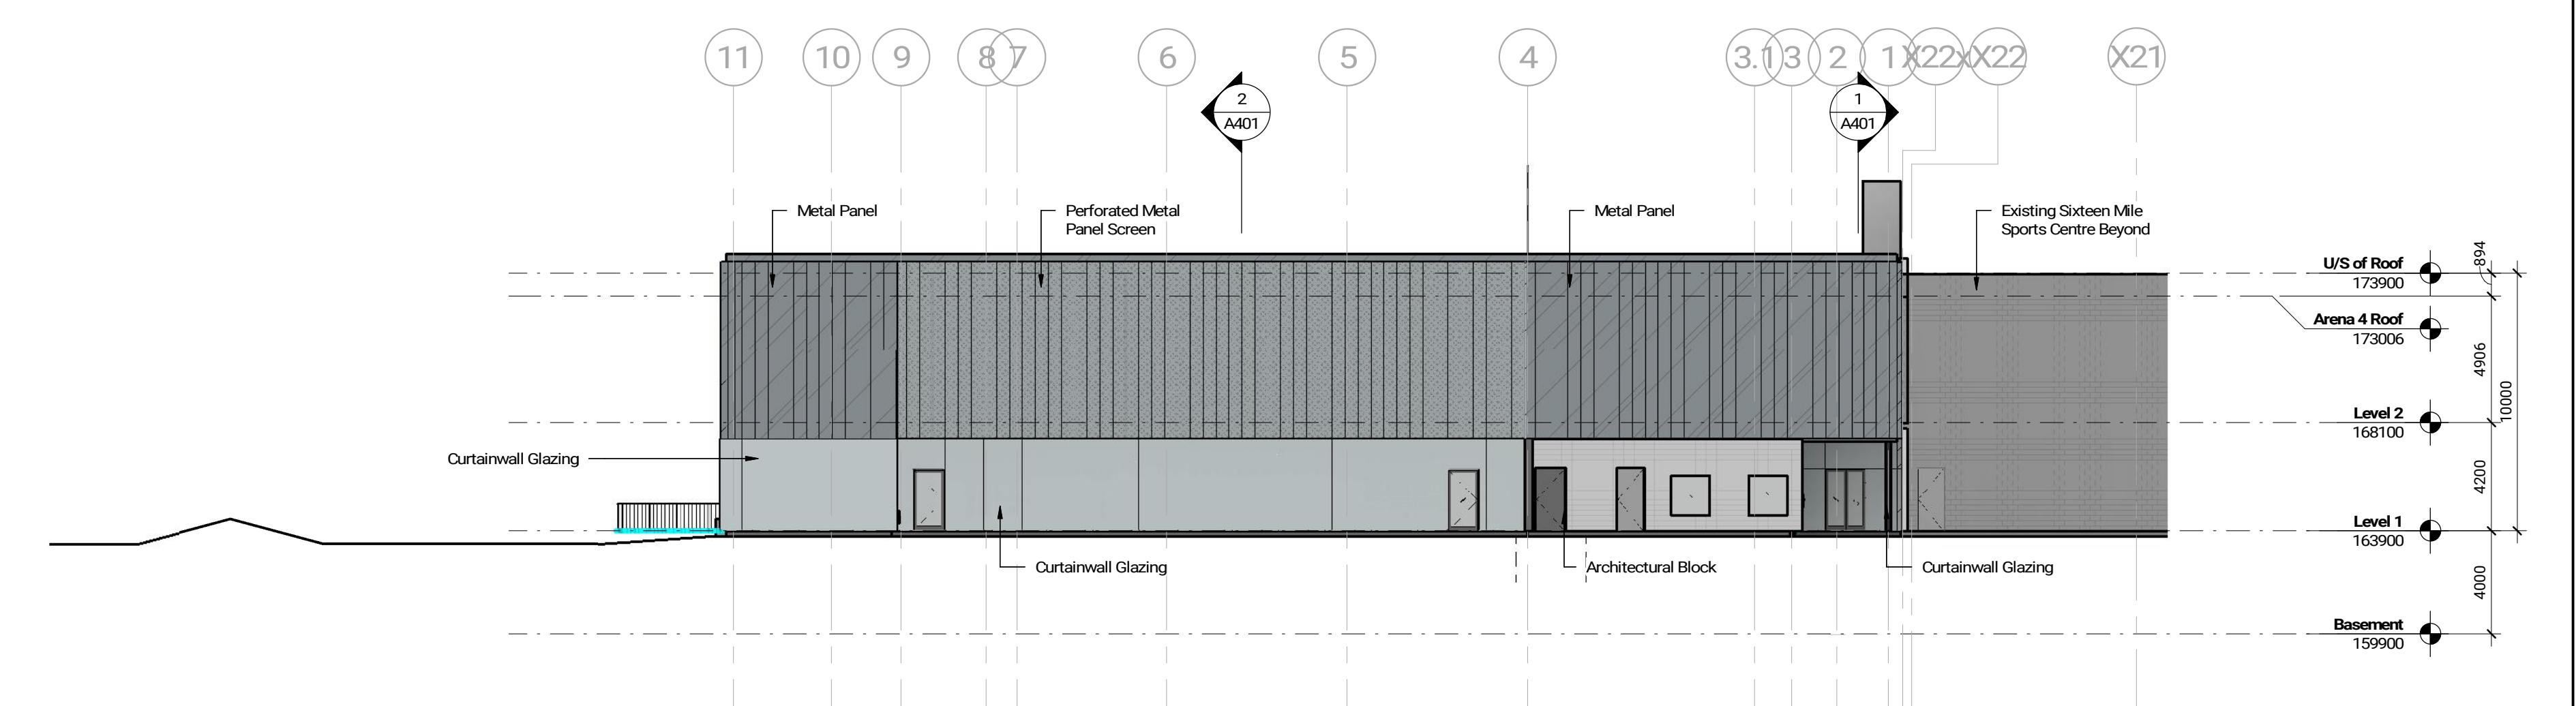


Coloured Elevation - North
1:200 A302

Contractor Must Check & Verify all Dimensions on the Job.
Do Not Scale Drawings.
All Drawings, Specifications and Related Documents are the Copyright Property of the Architect and shall be returned upon Request. Reproduction or Copying, Modification or any Related Communication Parts is in Violation of Contract Without the Written permission of the Architect.
This Drawing is Not to be Used for Construction Until Signed by the Architect.

**North Park Development:
Community Centre, Library
and Sports Park**
3070 Nayagawa Blvd, Oakville, ON L6M 4L6
211020

Exterior Elevations - Coloured
As Indicated
A302

2022-02-09 12:52:39 PM C:\Users\aherng\OneDrive\Documents\13102021\A302\13102021\A302\Building\EXT_elevations\A302.dwg

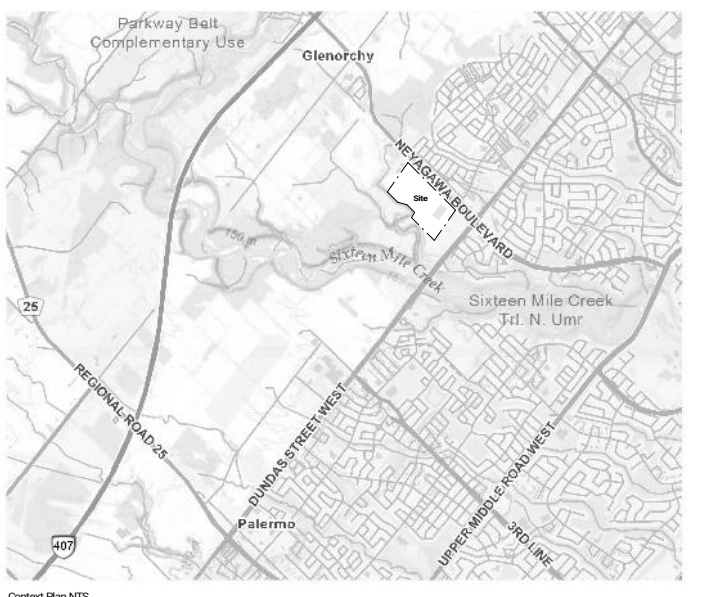

| No. | Date | Description | ISSUED |
|-----|-------------|----------------|--------|
| 1 | Feb 9, 2022 | Issued for SPA | |



Neyagawa Blvd Entrance View Looking North
1:1 A1000



Terrace View
1:1 A1000



Entrance View Looking East
1:1 A1000

NOT FOR
CONSTRUCTION

Contractor Must Check & Verify all Dimensions on the Job.
Do Not Scale Drawings.
All Drawings, Specifications and Related Documents are the Copyright Property of
the Architect and shall be returned upon Request, Rejection or Expiry of
Contract and shall remain the Property of the Architect. No part of this
Drawing is to be used for Construction until signed by the Architect.

**North Park Development:
Community Centre, Library
and Sports Park**
3070 Neyagawa Blvd, Oakville, ON L6M 4L6
211020