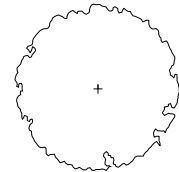
 
 

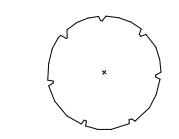
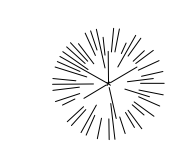
 



**LEGEND**

-  PROPOSED DECIDUOUS TREE
-  PROPOSED CONTINUOUS SHRUB BED
-  HYDROSEEDING
-  TREE PROTECTION FENCING PER TOWN OF OAKVILLE STANDARDS
-  EXISTING DECIDUOUS TREE TO REMAIN
-  EXISTING CONIFEROUS TREE TO REMAIN
-  SODDED AREA
-  CONCRETE WALKWAY

**GENERAL NOTES**


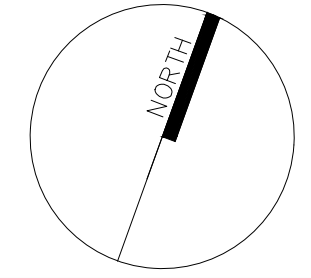
1. Do not scale the drawings. All dimensions are in millimetres unless noted otherwise.
2. This drawing is to be read in conjunction with the overall master plan and engineering drawings prepared by the project engineer and site plans prepared by the project architect.
3. The contractor shall check and verify all existing and proposed grading and conditions on the project and immediately report any discrepancies to the consultant before proceeding with any work.
4. The contractor is to be aware of all existing and proposed services and utilities. The contractor is responsible for having all underground services and utility lines staked by each agency having jurisdiction prior to commencing work.
5. This drawing is to be used for development approval only. For layout of all work refer to construction drawings.
6. Plant quantities indicated on the plan supercede the quantities from the plant list (report any discrepancies to the landscape architect).
7. Do not leave any holes open overnight.
8. Keep area outside construction zone clean and useable by others at all times. Contractor shall thoroughly clean areas surrounding the construction zone at the end of each work day.
9. Contractor to make good any and all damages outside of the development area that may occur as a result of construction at no extra cost.
10. This drawing is Copyright MHBC 2021

|              |                   |                   |    |
|--------------|-------------------|-------------------|----|
| 1.           | NOVEMBER 03, 2021 | ISSUED FOR SPA    | CC |
| REVISION NO. | DATE              | ISSUED / REVISION | BY |





**PLANNING  
URBAN DESIGN  
& LANDSCAPE  
ARCHITECTURE**

230-7030 WESTON ROAD WOODBRIDGE, ON, L4L 6G7 | P: 905.761.5588 F: 905.761.5589 | WWW.MHBCPLAN.COM

|   |   |              |
|---|---|--------------|
|  <p>ISSUED FOR SPA ONLY<br/>NOT FOR CONSTRUCTION</p> <p><small>All drawings and specifications are instruments of service and all remain the property of MHBC Planning and must be returned at the completion of the work. This drawing shall not be used for construction purposes unless the drawings are marked "Issued for Construction" and the professional seal is signed and dated by the landscape architect.</small></p> | DATE  | OCTOBER 2021 |
|   | DRAWN BY  | CC           |
|   | PLAN SCALE  | 1:500        |
|   | FILE NO.  | 19279A       |
| CHECKED BY  | N.M.  |              |
| OTHER   |   |              |
| PROJECT   |  |              |
| 1333 NORTH SERVICE ROAD W.<br>OAKVILLE, ON  |   |              |
| FILE NAME   | DWG NO.   |              |
| <b>LANDSCAPE PLAN</b>   | <b>L1</b>   |              |

**SOURCE**  
N:\19279A - 1333 North Service Road\2. Drawings\A. Landscape\2. 10-08-2021\19279A - Landscape Plan - 10-08-2021.dwg

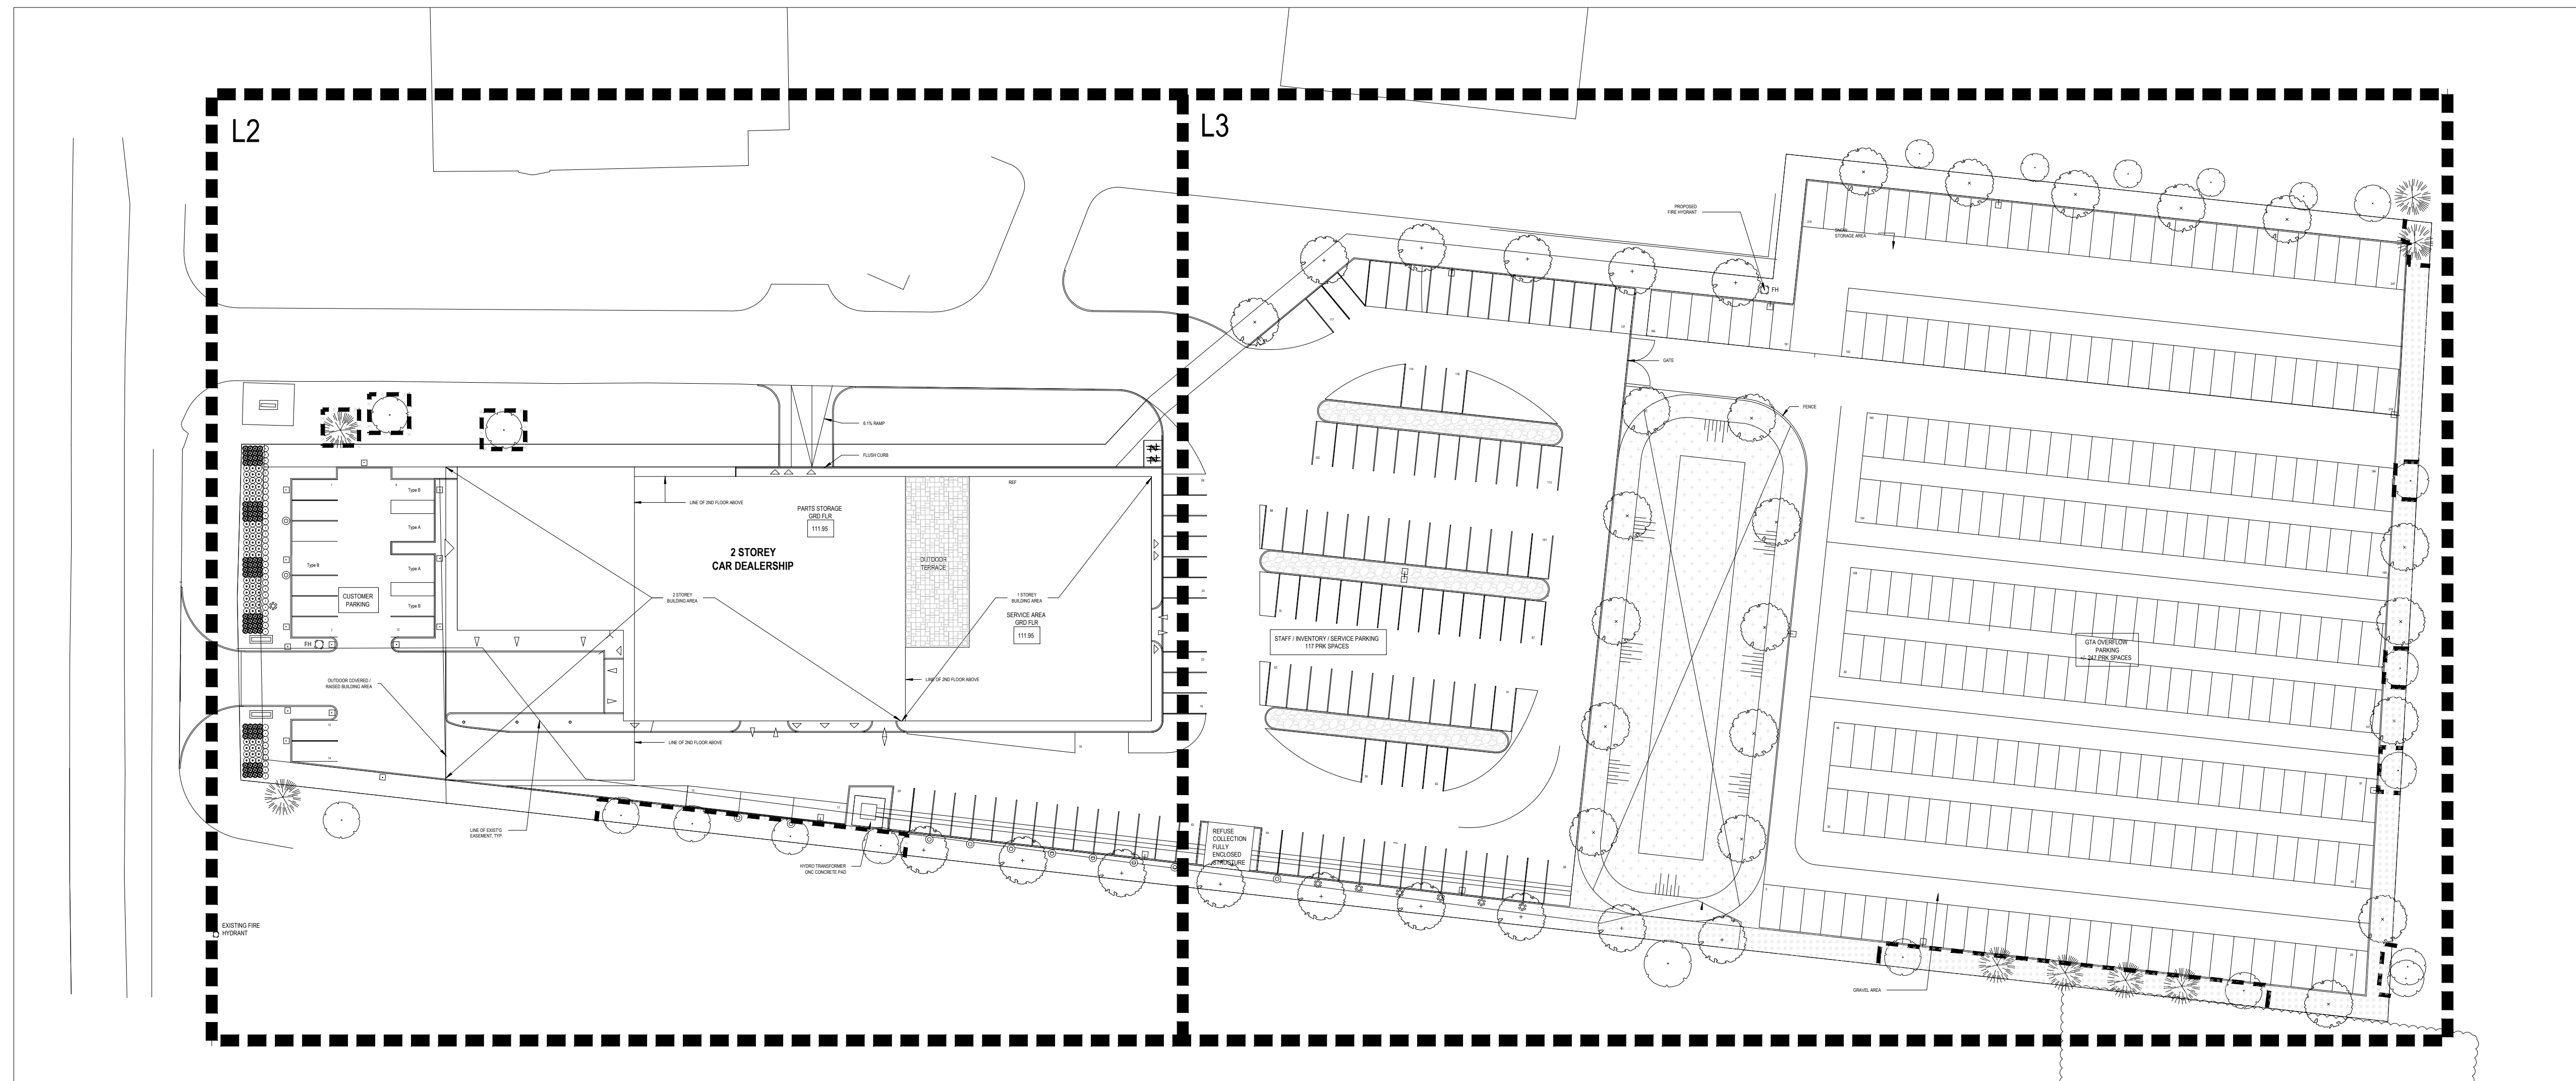

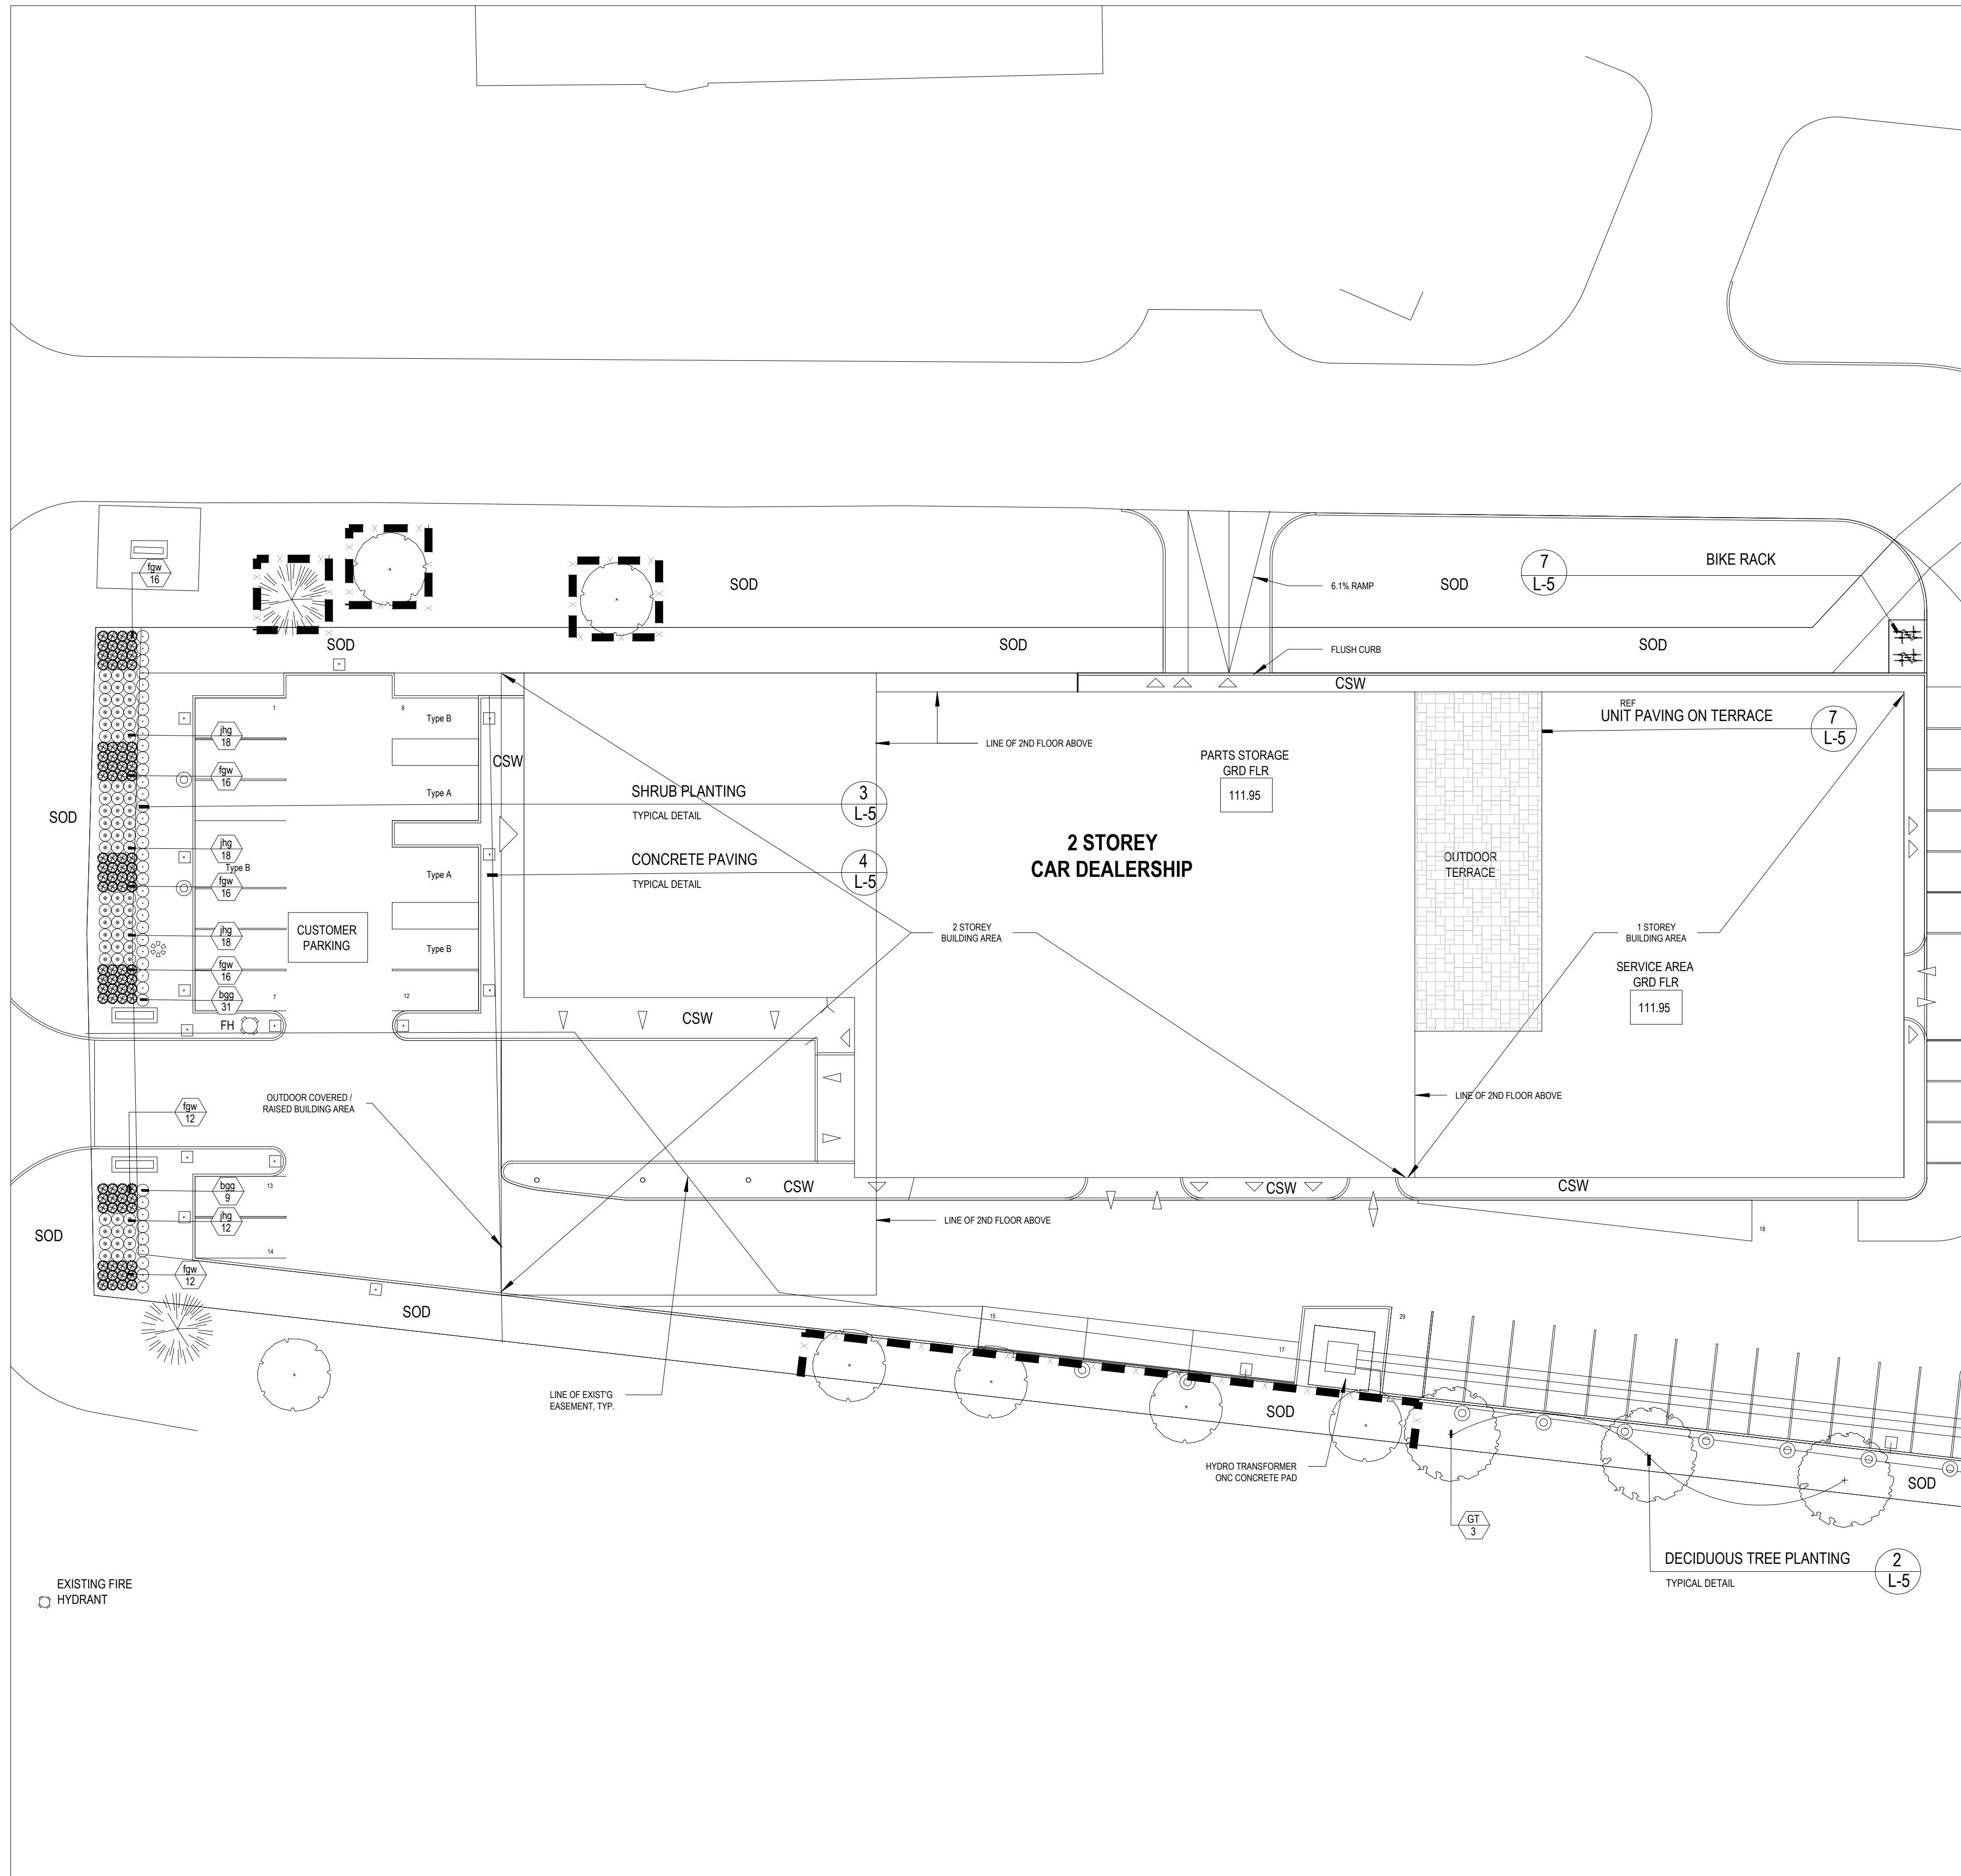

### MASTER PLANT LIST

| KEY #  | BOTANICAL NAME                      | COMMON NAME                 | CALIPER | CONDITION           | SPACING |
|--|-------------------------------------|-----------------------------|---------|---------------------|---------|
| <b>DECIDUOUS TREES</b>                       |                                     |                             |         |                     |         |
| AF 3   | ACER 'X' FREEMAN 'JEFFERSRED'       | FREEMAN MAPLE               | 60 mm   | S.B.                | 1000m   |
| AR 5   | ACER RUBRUM                         | RED MAPLE                   | 60 mm   | S.B.                | 1000m   |
| GB 11  | GINKGO BILBOA                       | MADENHAR TREE               | 60 mm   | S.B. (MALE VARIETY) | 1000m   |
| GT 16  | QUERCUS TRACANTHOS VAR. INERMIS     | THORNLESS HONEYLOCUST       | 60 mm   | S.B.                | 1000m   |
| <b>CONIFEROUS SHRUBS</b>                     |                                     |                             |         |                     |         |
| jh 66  | JUNPERUS HORIZONTALIS 'GOLD STRIKE' | GOLD STRIKE CREEPING JUNPER | .....   | 1 gal. POT          | 800m    |
| <b>BROADLEAF EVERGREENS</b>                  |                                     |                             |         |                     |         |
| bgg 40                                       | BUXUS 'GREEN GEM'                   | GREEN GEM BOXWOOD           | .....   | 1 gal. POT          | 800m    |
| <b>PERENNIALS, GROUND COVERS AND GRASSES</b> |                                     |                             |         |                     |         |
| lgr 88                                       | FESTUCA GLAUCA 'BLUE WHISKERS'      | BLUE WHISKERS FESCUE        | .....   | 1 gal. POT          | 600m    |

### LEGEND

- PROPOSED DECIDUOUS TREE
- PROPOSED CONTINUOUS SHRUB BED
- HYDROSEEDING
- TREE PROTECTION FENCING PER TOWN OF OAKVILLE STANDARDS
- EXISTING DECIDUOUS TREE TO REMAIN
- EXISTING CONIFEROUS TREE TO REMAIN
- SODDED AREA
- CONCRETE WALKWAY

### GENERAL NOTES


- Do not scale the drawings. All dimensions are in millimetres unless noted otherwise.
- This drawing is to be read in conjunction with the overall master plan and engineering drawings prepared by the project engineer and site plans prepared by the project architect.
- The contractor shall check and verify all existing and proposed grading and conditions on the project and immediately report any discrepancies to the consultant before proceeding with any work.
- The contractor is to be aware of all existing and proposed services and utilities. The contractor is responsible for having all underground services and utility lines staked by each agency having jurisdiction prior to commencing work.
- This drawing is to be used for development approval only. For layout of all work refer to construction drawings.
- Plant quantities indicated on the plan supercede the quantities from the plant list (report any discrepancies to the landscape architect).
- Do not leave any holes open overnight.
- Keep area outside construction zone clean and useable by others at all times. Contractor shall thoroughly clean areas surrounding the construction zone at the end of each work day.
- Contractor to make good any and all damages outside of the development area that may occur as a result of construction at no extra cost.
- This drawing is Copyright MHBC 2021

| REVISION NO. | DATE              | ISSUED / REVISION | BY |
|--------------|-------------------|-------------------|----|
| 1.           | NOVEMBER 03, 2021 | ISSUED FOR SPA    | CC |

**PLANNING URBAN DESIGN & LANDSCAPE ARCHITECTURE**  
230-7030 WESTON ROAD WOODBRIDGE, ON, L4L 6G7 | P: 905.761.5588 F: 905.761.5589 | WWW.MHBCPLAN.COM

|   |                             |
|---|-----------------------------|
| <br><b>ISSUED FOR SPA ONLY<br/>NOT FOR CONSTRUCTION</b><br><small>All drawings and specifications are instruments of service and all remain the property of MHBC Planning and must be returned at the completion of the work. This drawing shall not be used for construction purposes unless the drawings are marked "Issued for Construction" and the professional seal is signed and dated by the landscape architect.</small> | <b>DATE</b><br>OCTOBER 2021 |
|   | <b>DRAWN BY</b><br>CC       |
| <b>PLAN SCALE</b><br>1:250  | <b>FILE NO.</b><br>19279A   |
| <b>CHECKED BY</b><br>N.M.   | <b>OTHER</b>                |
| <b>PROJECT</b><br>1333 NORTH SERVICE ROAD W.<br>OAKVILLE, ON  |                             |
| <b>FILE NAME</b><br>LANDSCAPE PLAN  | <b>DWG NO.</b><br>L2        |

1 LANDSCAPE PLAN  
L-2 1:250

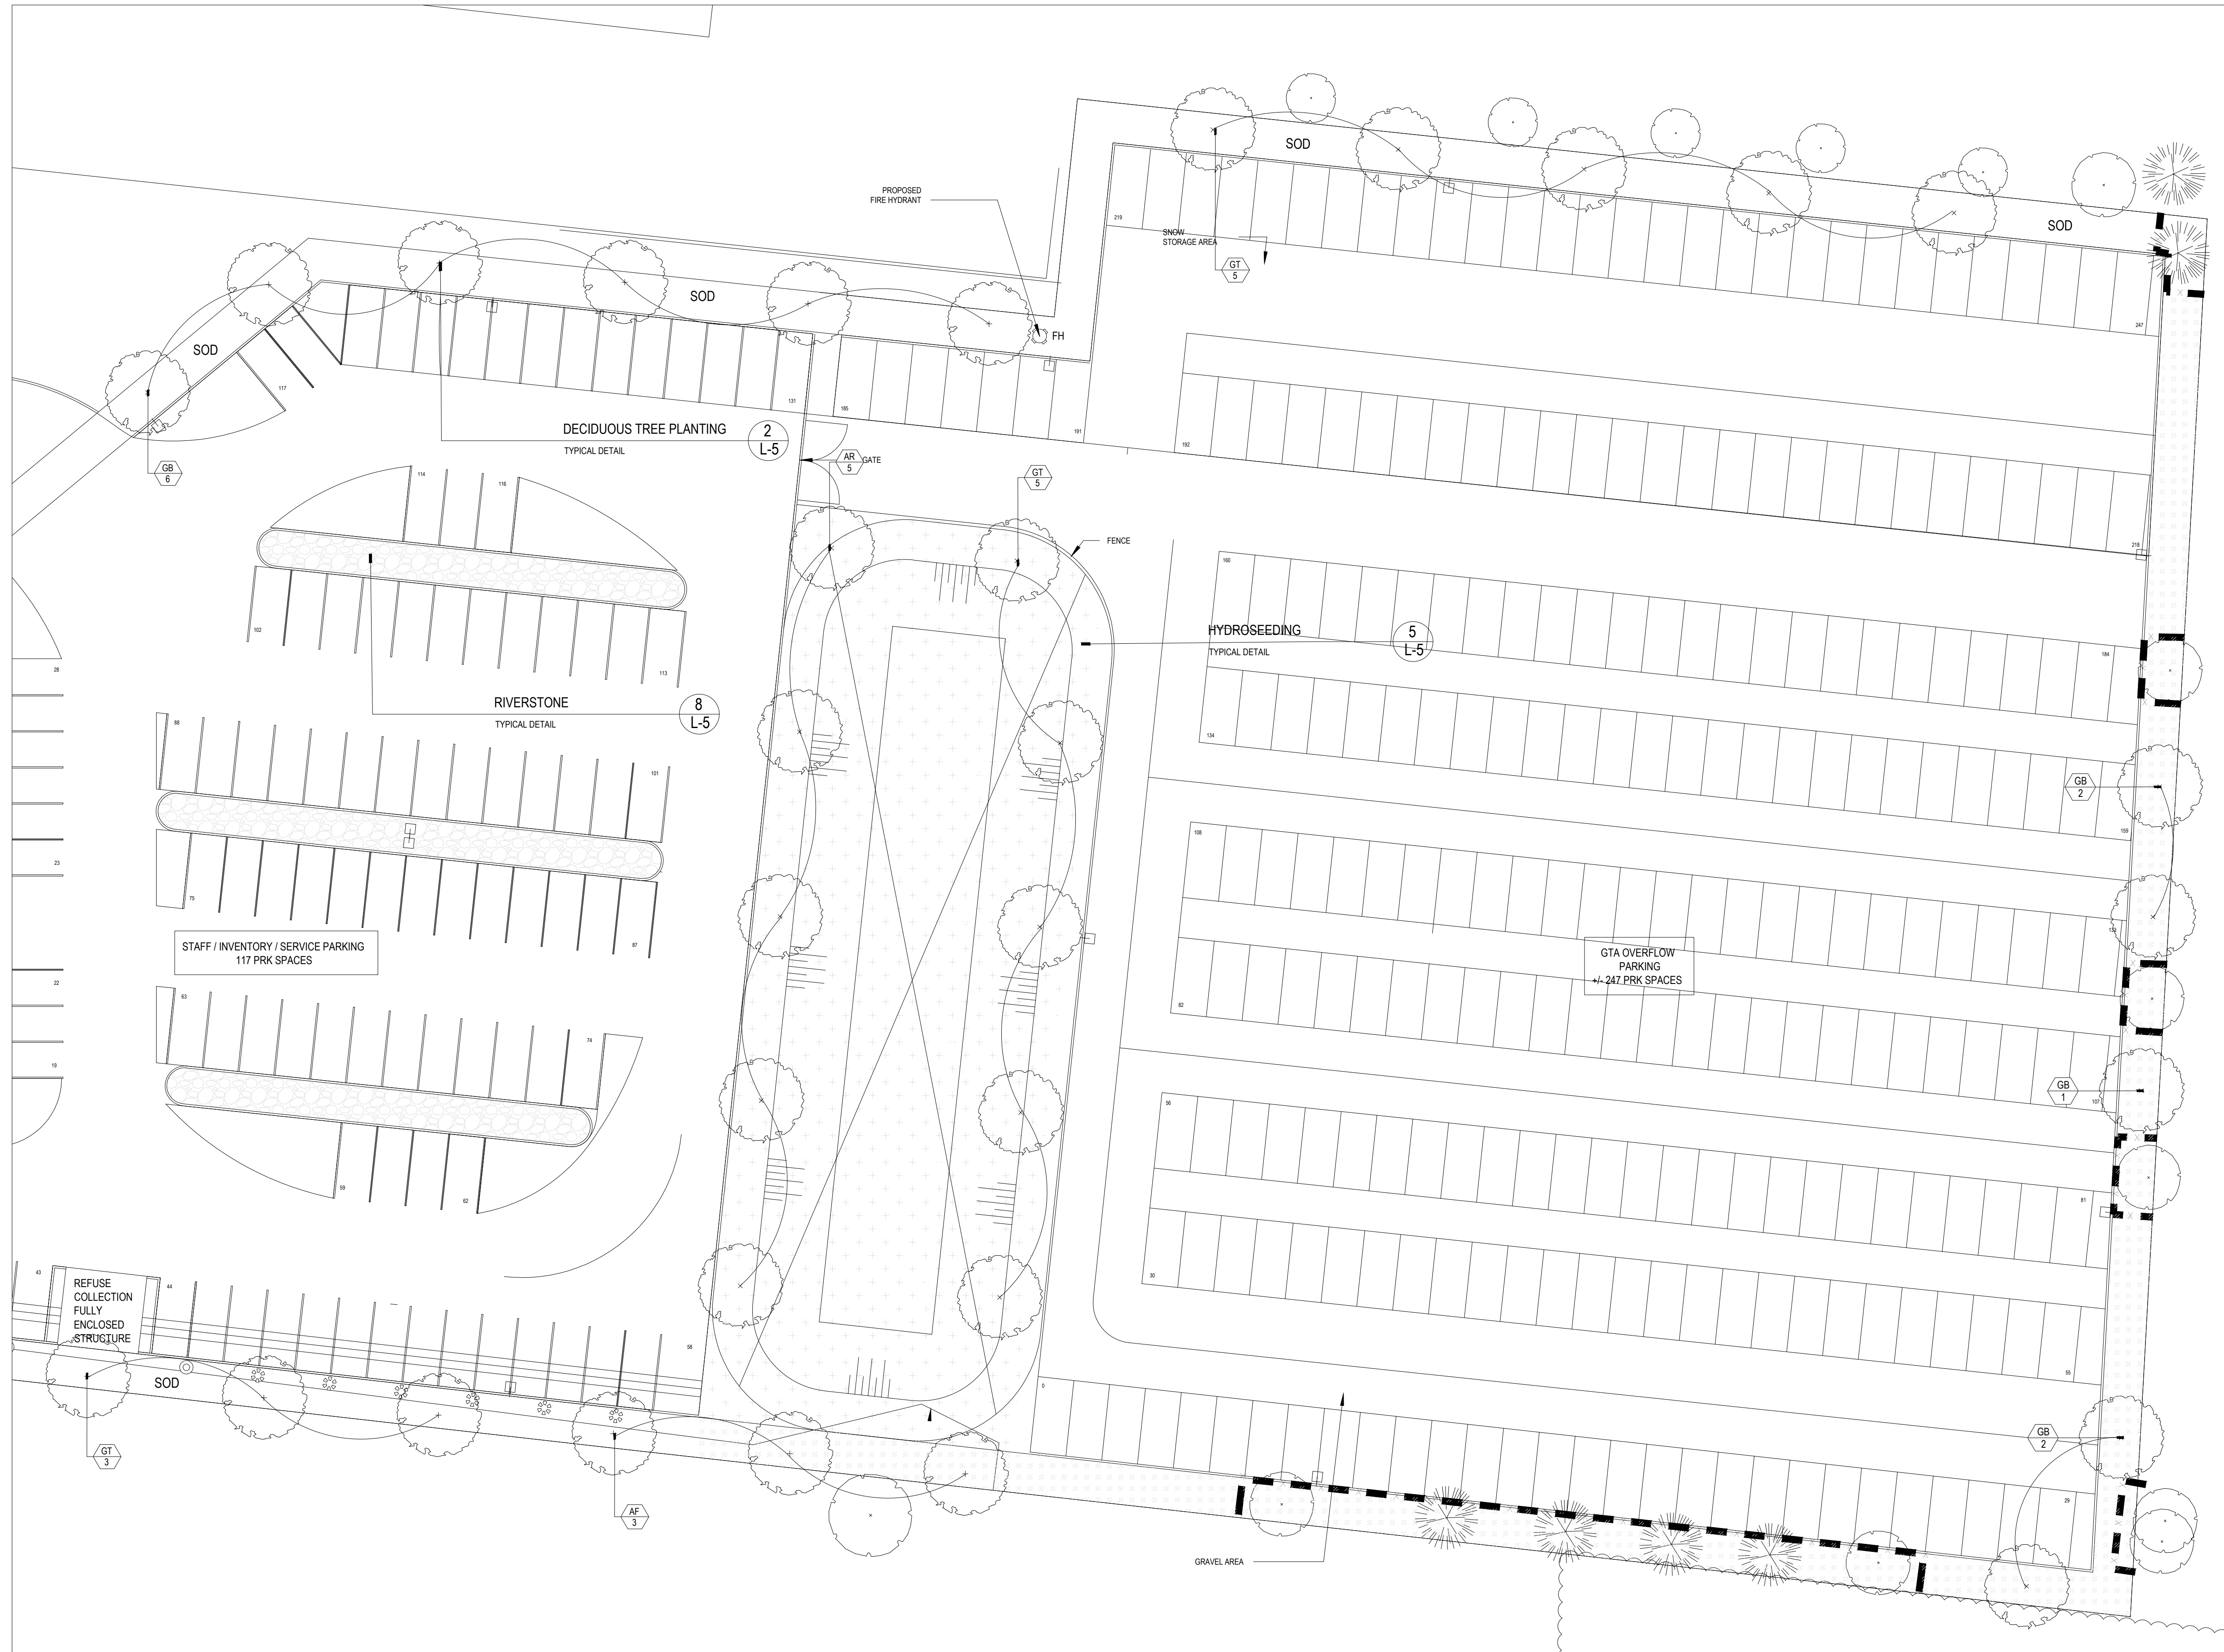

**LEGEND**

- PROPOSED DECIDUOUS TREE
- PROPOSED CONTINUOUS SHRUB BED
- HYDROSEEDING
- TREE PROTECTION FENCING PER TOWN OF OAKVILLE STANDARDS
- EXISTING DECIDUOUS TREE TO REMAIN
- EXISTING CONIFEROUS TREE TO REMAIN
- SOD
- CONCRETE WALKWAY

- GENERAL NOTES**
- Do not scale the drawings. All dimensions are in millimetres unless noted otherwise.
  - This drawing is to be read in conjunction with the overall master plan and engineering drawings prepared by the project engineer and site plans prepared by the project architect.
  - The contractor shall check and verify all existing and proposed grading and conditions on the project and immediately report any discrepancies to the consultant before proceeding with any work.
  - The contractor is to be aware of all existing and proposed services and utilities. The contractor is responsible for having all underground services and utility lines staked by each agency having jurisdiction prior to commencing work.
  - This drawing is to be used for development approval only. For layout of all work refer to construction drawings.
  - Plant quantities indicated on the plan supercede the quantities from the plant list (report any discrepancies to the landscape architect).
  - Do not leave any holes open overnight.
  - Keep area outside construction zone clean and useable by others at all times. Contractor shall thoroughly clean areas surrounding the construction zone at the end of each work day.
  - Contractor to make good any and all damages outside of the development area that may occur as a result of construction at no extra cost.
  - This drawing is Copyright MHBC 2021

| REVISION NO. | DATE              | ISSUED / REVISION | BY |
|--------------|-------------------|-------------------|----|
| 1.           | NOVEMBER 03, 2021 | ISSUED FOR SPA    | CC |

**MHBC** PLANNING URBAN DESIGN & LANDSCAPE ARCHITECTURE  
 230-7030 WESTON ROAD WOODBRIDGE, ON, L4L 6G7 | P: 905.761.5588 F: 905.761.5589 | WWW.MHBCPLAN.COM

**STAMP**

ISSUED FOR SPA ONLY  
NOT FOR CONSTRUCTION

All drawings and specifications are instruments of service and will remain the property of MHBC Planning and must be returned at the completion of the work. This drawing shall not be used for construction purposes unless the drawings are marked "Issued for Construction" and the professional seal is signed and dated by the landscape architect.

**PROJECT**

1333 NORTH SERVICE ROAD W.  
OAKVILLE, ON

**FILE NAME**

LANDSCAPE PLAN

**DWG NO.**

L3

**SOURCE**

N:\19279\A - 1333 North Service Road\2. Drawings\A. Landscape\2. 10-08-2021\19279A - Landscape Plan - 10-08-2021.dwg

1 LANDSCAPE PLAN  
L-3 1:250