




NOTE: MECHANICAL ROOF TOP UNITS TO BE SCREENED FROM VIEW. TO BE REVIEWED AND IMPLEMENTED DURING DESIGN FOR PERMIT.
 LF= LIGHT FIXTURE, REFER TO SITE LIGHTNING PLAN SL.1

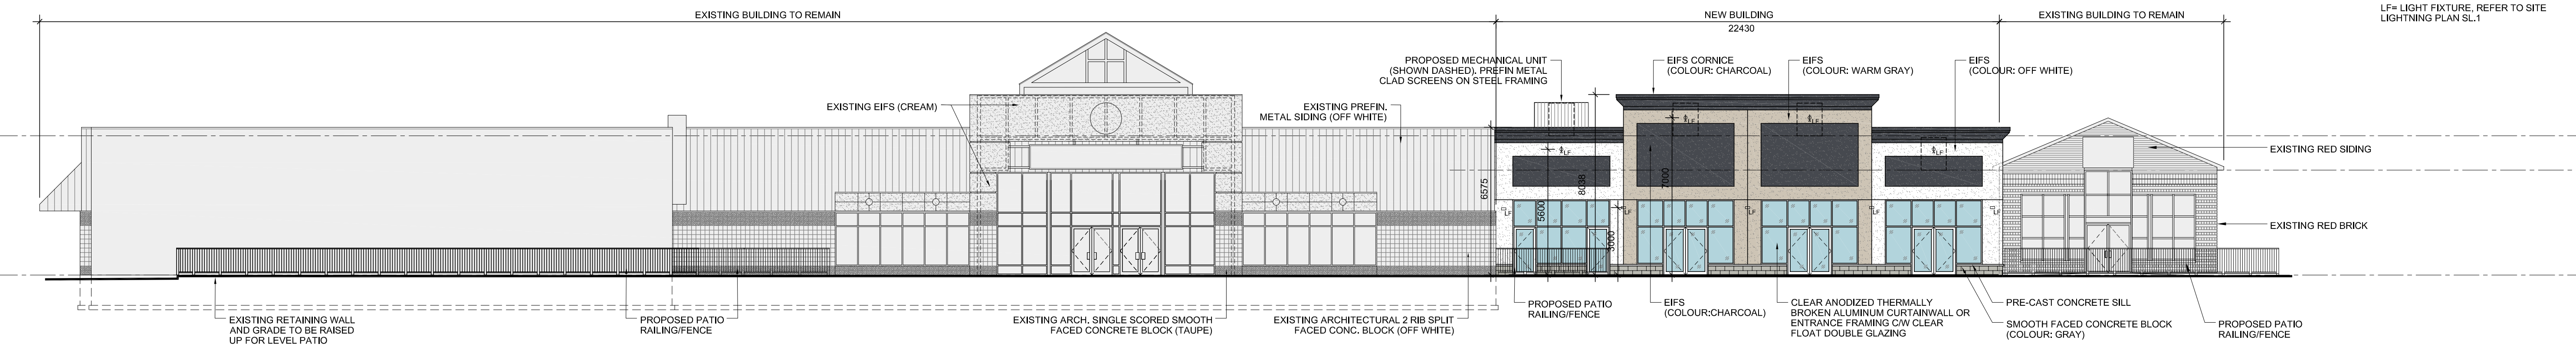

1 EAST ELEVATION
 SCALE 1:150

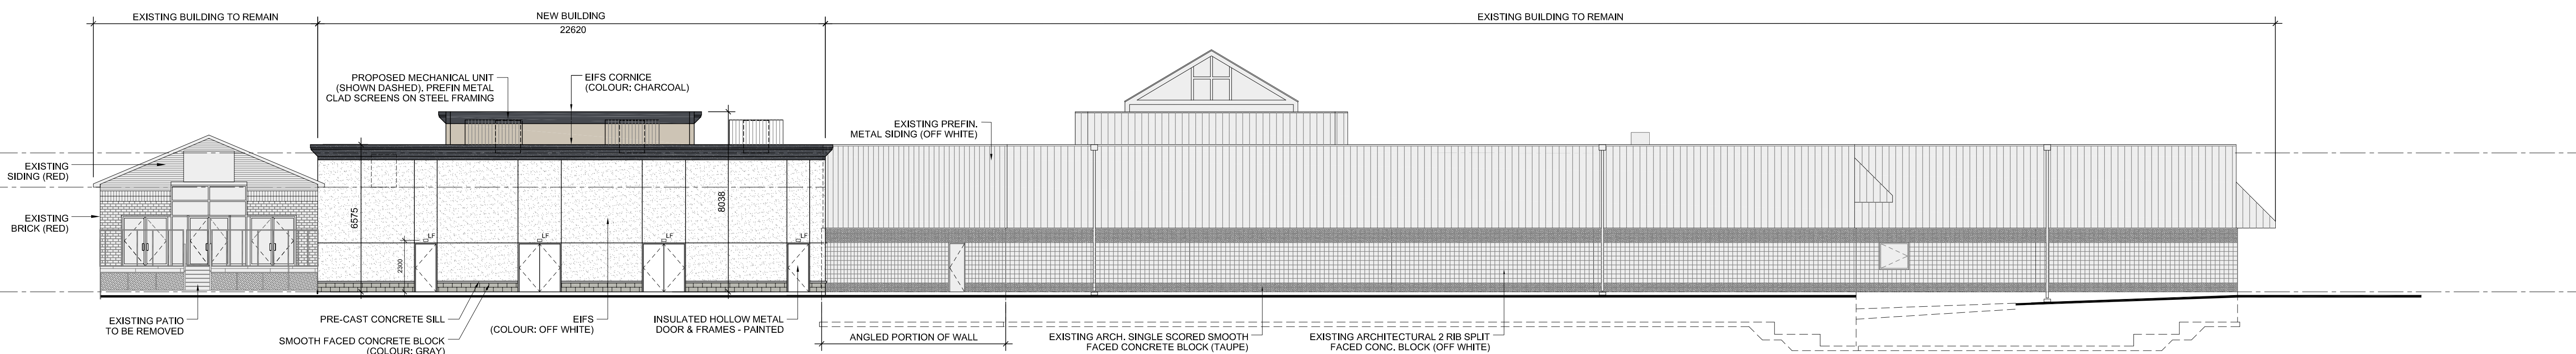

2 WEST ELEVATION
 SCALE 1:150

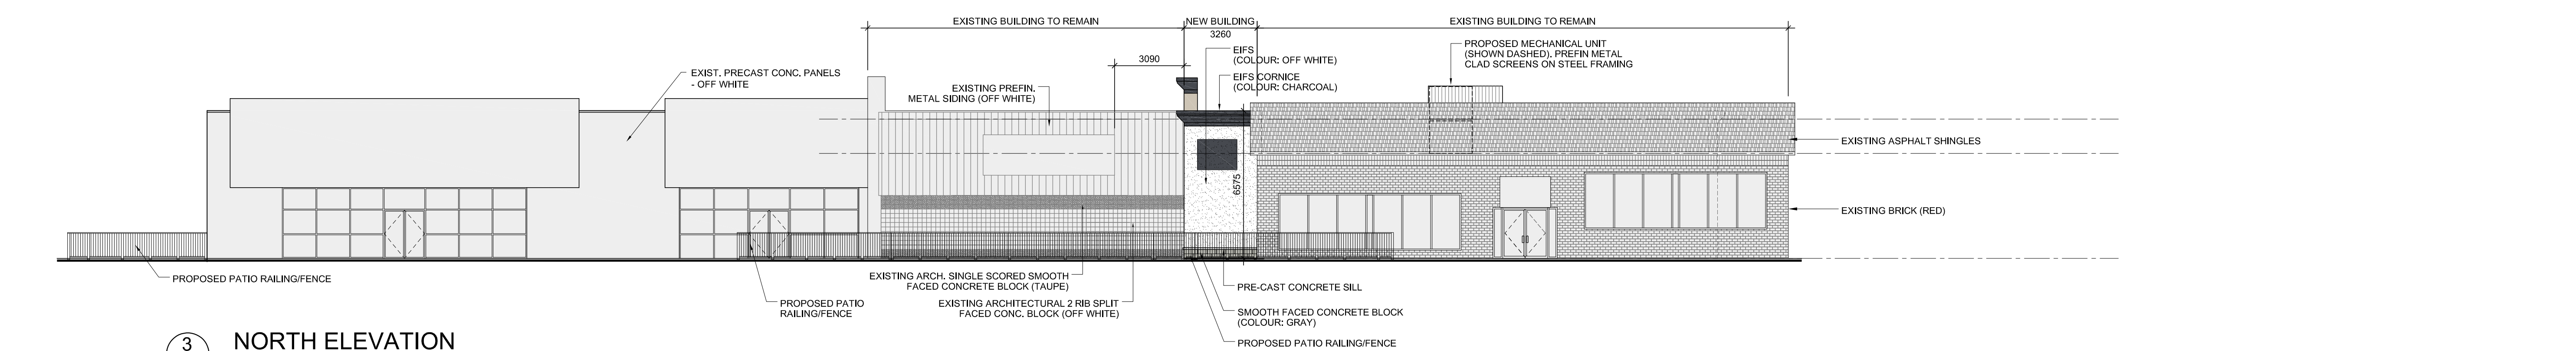

3 NORTH ELEVATION
 SCALE 1:150

no.	revisions	date	INT.
2	ISSUED FOR SPA	2023/1/22	KR
1	ISSUED FOR CLIENT REVIEW	2023/08/17	KR
0	ISSUED FOR PRE CONSULTATION	2023/04/28	KR

GENERAL NOTE:
 THESE DRAWINGS ARE COPYRIGHT AND THE PROPERTY OF REINDERS + LAW LTD. THE DRAWINGS MAY NOT BE USED FOR CONSTRUCTION WITHOUT THE PERMISSION OF REINDERS + LAW LTD. AND UNLESS SEALED AND SIGNED BY THE ARCHITECT/ENGINEER REPRODUCTION OF THESE DRAWINGS WITHOUT THE CONSENT OF REINDERS + LAW LTD. IS STRICTLY PROHIBITED.
 DO NOT SCALE THESE DRAWINGS. ANY ERROR OR DISCREPANCY IS TO BE REPORTED IMMEDIATELY TO: REINDERS + LAW LTD.

cad file 23006_A200
 date plotted 2023/11/22 plot scale 1:1



drawn	JY
designed	JBH
reviewed	KR
date	2023/11/22
scale	1:150

project
 2500 HAMPSHIRE GATE
 OAKVILLE, ONTARIO

drawing
 ELEVATIONS

REINDERS + LAW
 ARCHITECTURE . ENGINEERING
 REINDERS + LAW LTD.
 ARCHITECTURE . ENGINEERING
 64 ONTARIO STREET NORTH
 MILTON, ON L9T 2T1
 T. 905.457.1618 F. 905.457.8852
 EMAIL@REINDERS.GA WWW.REINDERS.GA

drawing no.	rev. no.
23006_A200	2

SHEET SIZE: A1 609.6mm X 914.4mm