

All Drawings, Specifications, and Related Documents are the Copyright of the Architect. The Architect retains all rights to control all uses of these documents for the intended issuance/use as identified below. Reproduction of these Documents, without permission from the Architect, is strictly prohibited. The Authorities Having Jurisdiction are permitted to use, distribute, and reproduce these drawings for the intended issuance as noted and dated below, however the extended permission to the Authorities Having Jurisdiction in no way debases or limits the Copyright of the Architect, or control of use of these documents by the Architect.

Do not scale the drawings.

This Drawing Is Not To Be Used For Construction Until Signed ByThe Architect.

ate:



Revision: Date:

01. Site Plan Approval - 1st Submission Dec 15 2021

Client: BRANTHAVEN

3240 Williams Coltson Ave, Oakville, ON Proposed Residential Development

Drawing Title:

North Elevation

Scale: 1:200 Drawn by: JS

Drawn by:

JS

Checked by:

VPS


Project No.:

21027

Date:

12/15/21

Drawing No.:

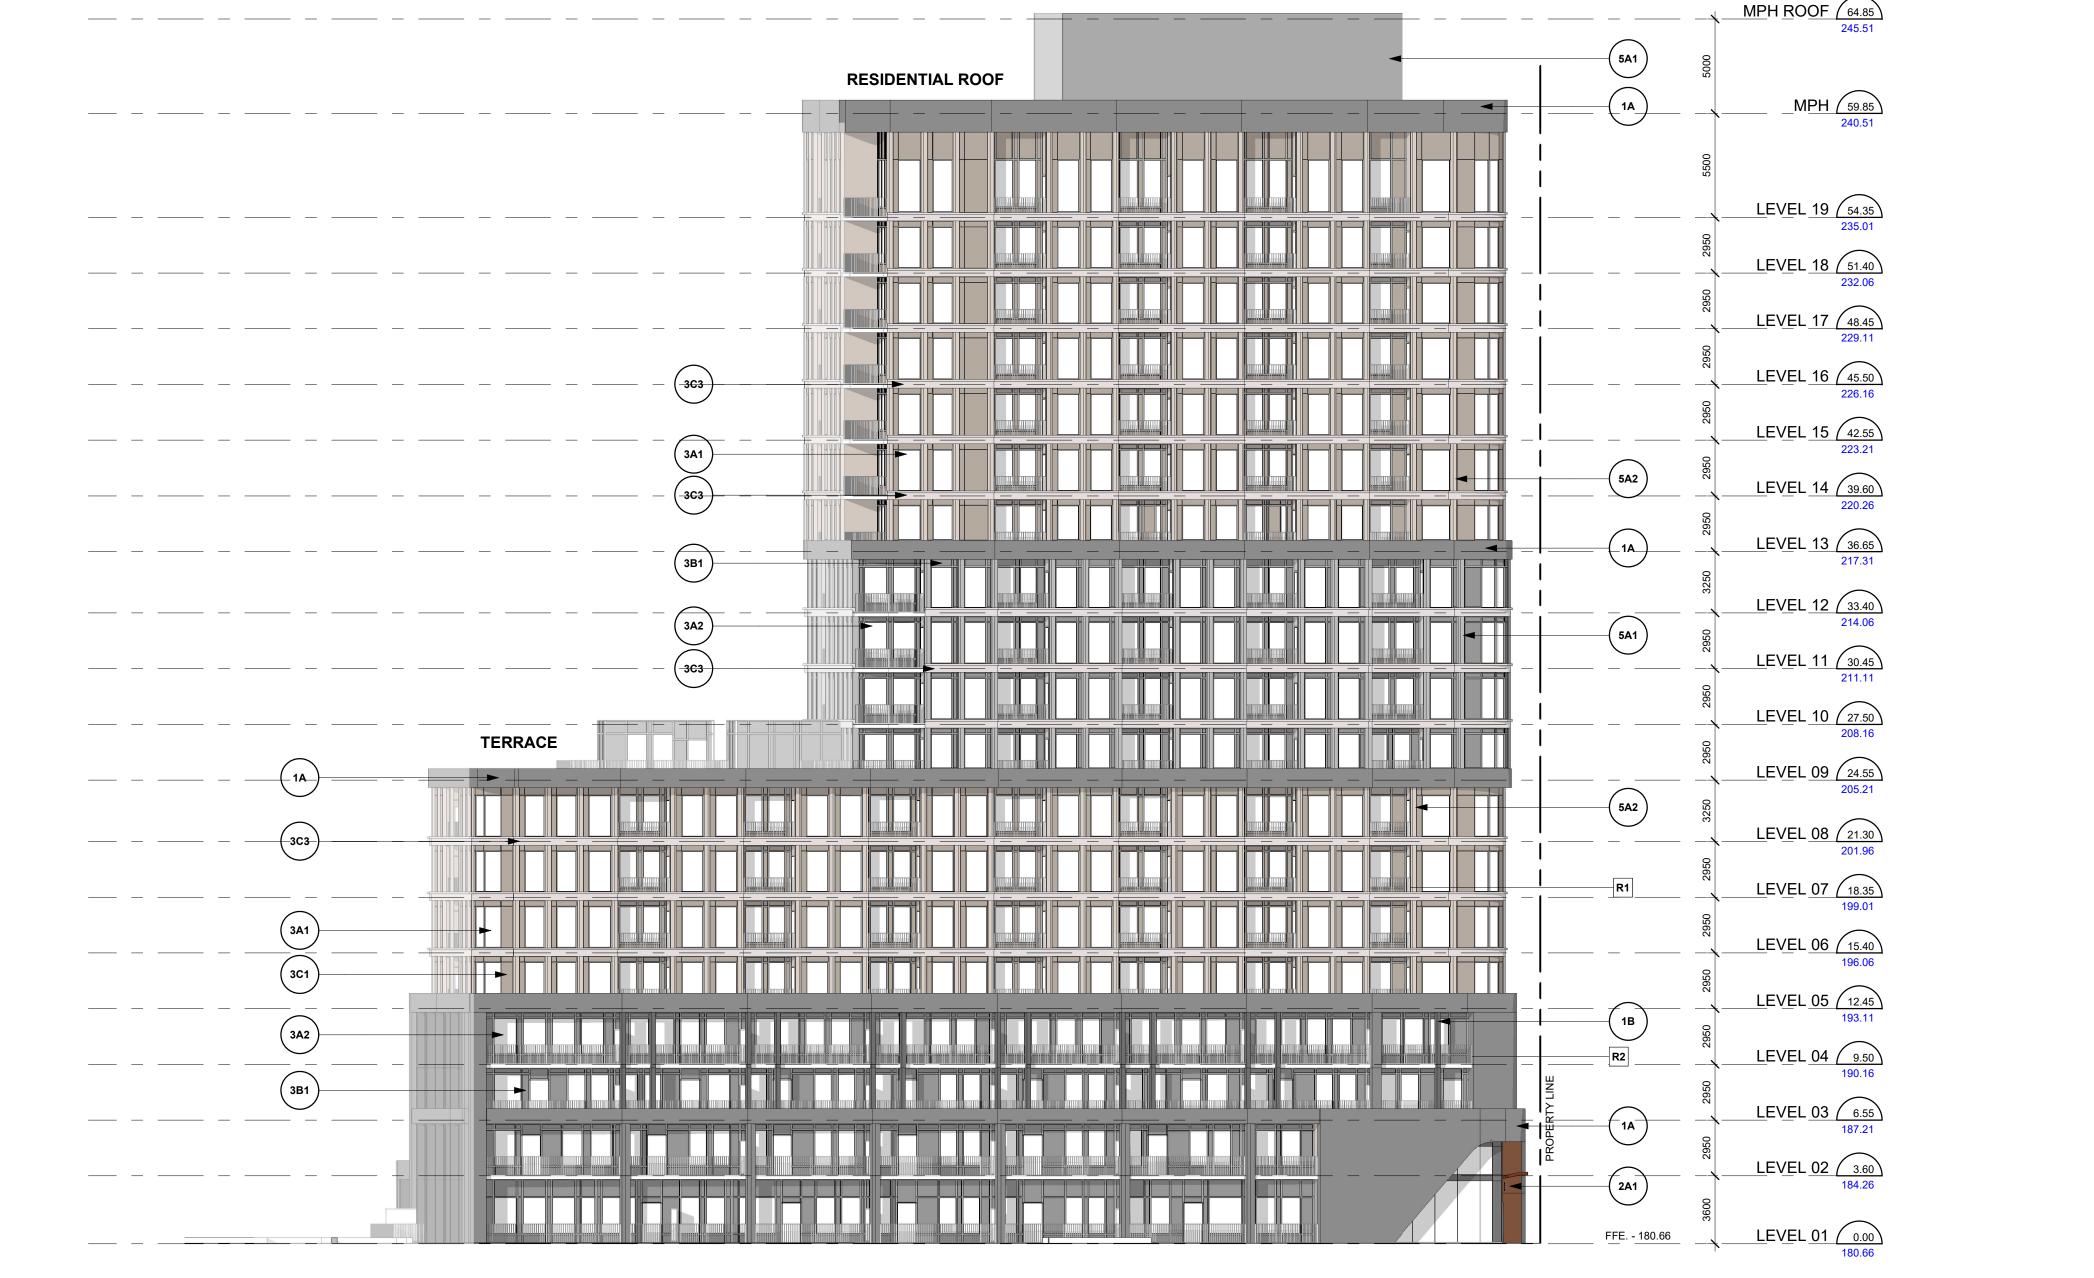

**North Elevation** 

1:200

## EXTERIOR FINISH MATERIAL LEGEND

ARCHITECTURAL PRE-CAST CONCRETE - TEXTURE!

COLOUR: GREY PRECAST - GP2 LSB
MANUFACTURER: RES PRECAST INC.

ARCHITECTURAL PRE-CAST CONCRETE

COLOUR: GREY PRECAST - GP2 LSB
MANUFACTURER: RES PRECAST INC.

WOOD VENEER

COLOUR: LIGHT CHERRY - LCF - 0102
MANUFACTURER:

PRE-FINISHED WINDOW WALL - VISION PANEL 1
GLASS: AG '50' - 6mm DOUBLE GLAZING
COLOUR: CLEAR

FRAME TYPE: ALUMINUM

PRE-FINISHED WINDOW WALL - VISION PANEL 2

GLASS: SUNGUARD 'AG' 43 ON CLEAR GLASS
COLOUR: GREY
FRAME TYPE: ALUMINUMA

FRAME TYPE: ALUMINUM

PRE-FINISHED WINDOW WALL - GLASS SPANDREL PANEL 1

GLASS: OPACI-COAT-300
COLOUR: GRAYTINT - VITRO CLEAR (6mm)
FRAME TYPE: ALUMINUM

PRE-FINISHED WINDOW WALL - PROJECTED METAL PANEL 1

METAL: ALUMINUM
COLOUR:CASHMERE PEARL DARK - UC106689F

PRE-FINISHED WINDOW WALL - METAL PANEL 1

COLOUR: METALLIC SILVER - BK 20413XL

METAL PANEL - HORIZONTAL METAL BAND

METAL: ALUMINUM

COLOUR: SILVER STORM - UC106685F

METAL: ALUMINUM

METAL PANEL - METAL BALCONY SLAB COVER
METAL: ALUMINUM
COLOUR: SILVER STORM - UC106685F

PRE-FINISHED CURTAIN WALL - VISION PANEL 1
GLASS: AG '50' - 6mm DOUBLE GLAZING
COLOUR: CLEAR

COLOUR: CLEAR
FRAME TYPE: ALUMINUM

PRE-FINISHED CURTAIN WALL - GLASS SPANDREL PANEL 1

GLASS: OPACI-COAT-300
COLOUR: GRAYTINT - VITRO CLEAR (6mm)
EDAME TYPE: ALUMINUM

FRAME TYPE: ALUMINUM

EXTERIOR INSULATION AND FINISH SYSTEM 1


COLOUR: BM1481

EXTERIOR INSULATION AND FINISH SYSTEM 2

R1 BALCONY PICKET RAILING
METAL: ALUMINUM
COLOUR: NATURAL SUEDE - UC106666F

R2

BALCONY PICKET RAILING WITH SLAB EDGE COVER
METAL: ALUMINUM
COLOUR: NATURAL SUEDE - UC106666F
SLAB COVER: 3C4

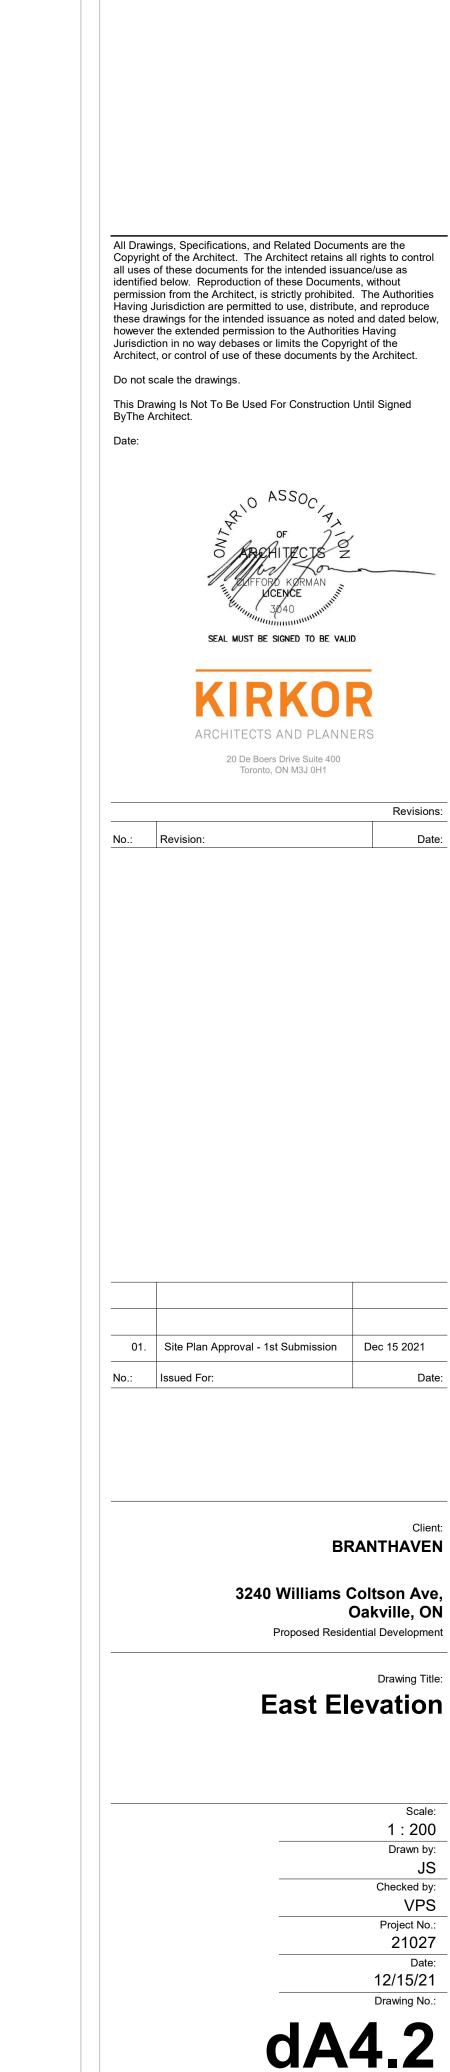

Authorities Having Jurisdiction

Revisions:

**BRANTHAVEN** 

Oakville, ON

Drawing Title:

1:200

Checked by:

Project No.: 21027 Date:

12/15/21

Drawing No.:

Drawn by:

JS

VPS



1:200

**EXTERIOR FINISH MATERIAL LEGEND** 

ARCHITECTURAL PRE-CAST CONCRETE - TEXTURED

COLOUR: GREY PRECAST - GP2 LSB
MANUFACTURER: RES PRECAST INC.

ARCHITECTURAL PRE-CAST CONCRETE COLOUR: GREY PRECAST - GP2 LSB MANUFACTURER: RES PRECAST INC.

WOOD VENEER COLOUR: LIGHT CHERRY - LCF - 0102

MANUFACTURER: PRE-FINISHED WINDOW WALL - VISION PANEL 1

GLASS: AG '50' - 6mm DOUBLE GLAZING COLOUR: CLEAR FRAME TYPE: ALUMINUM

GLASS: SUNGUARD 'AG' 43 ON CLEAR GLASS COLOUR: GREY FRAME TYPE AND THE COLOURS OF PRE-FINISHED WINDOW WALL - VISION PANEL 2 FRAME TYPE: ALUMINUM

PRE-FINISHED WINDOW WALL - GLASS SPANDREL PANEL 1 GLASS: OPACI-COAT-300 COLOUR: GRAYTINT - VITRO CLEAR (6mm)
FRAME TYPE: ALUMINUM

PRE-FINISHED WINDOW WALL - PROJECTED METAL PANEL 1 METAL: ALUMINUM COLOUR:CASHMERE PEARL DARK - UC106689F

PRE-FINISHED WINDOW WALL - METAL PANEL 1 METAL: ALUMINUM COLOUR: METALLIC SILVER - BK 20413XL

METAL PANEL - HORIZONTAL METAL BAND METAL: ALUMINUM COLOUR: SILVER STORM - UC106685F METAL PANEL - METAL BALCONY SLAB COVER

COLOUR: SILVER STORM - UC106685F PRE-FINISHED CURTAIN WALL - VISION PANEL 1 GLASS: AG '50' - 6mm DOUBLE GLAZING

COLOUR: CLEAR FRAME TYPE: ALUMINUM PRE-FINISHED CURTAIN WALL - GLASS SPANDREL PANEL 1 GLASS: OPACI-COAT-300 COLOUR: GRAYTINT - VITRO CLEAR (6mm)

FRAME TYPE: ALUMINUM **EXTERIOR INSULATION AND FINISH SYSTEM 1** COLOUR: BM1481

EXTERIOR INSULATION AND FINISH SYSTEM 2 (5A2) COLOUR: BM1506

R1 BALCONY PICKET RAILING
METAL: ALUMINUM METAL: ALUMINUM COLOUR: NATURAL SUEDE - UC106666F

R2 BALCONY PICKET RAILING WITH SLAB EDGE COVER METAL: ALUMINUM COLOUR: NATURAL SUEDE - UC106666F SLAB COVER: 3C4


**EXTERIOR FINISH LEGEND** 



All Drawings, Specifications, and Related Documents are the Copyright of the Architect. The Architect retains all rights to control all uses of these documents for the intended issuance/use as identified below. Reproduction of these Documents, without permission from the Architect, is strictly prohibited. The Authorities Having Jurisdiction are permitted to use, distribute, and reproduce these drawings for the intended issuance as noted and dated below, however the extended permission to the Authorities Having Jurisdiction in no way debases or limits the Copyright of the Architect, or control of use of these documents by the Architect.

Do not scale the drawings.

This Drawing Is Not To Be Used For Construction Until Signed ByThe Architect.

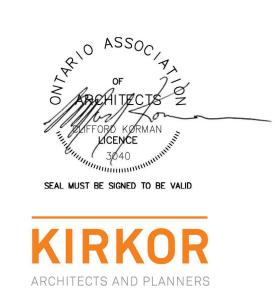

20 De Boers Drive Suite 400 Toronto, ON M3J 0H1 Revisions:

01. Site Plan Approval - 1st Submission Dec 15 2021

**BRANTHAVEN** 

Proposed Residential Development

3240 Williams Coltson Ave, Oakville, ON

Drawing Title:

**South Elevation** 

1:200 Drawn by: JS Checked by: VPS Project No.:

21027 Date: 12/15/21

Drawing No.:



1:200

## **EXTERIOR FINISH MATERIAL LEGEND**

ARCHITECTURAL PRE-CAST CONCRET

COLOUR: GREY PRECAST - GP2 LSB
MANUFACTURER: RES PRECAST INC.

ARCHITECTURAL PRE-CAST CONCRETE COLOUR: GREY PRECAST - GP2 LSB MANUFACTURER: RES PRECAST INC.

WOOD VENEER COLOUR: LIGHT CHERRY - LCF - 0102 MANUFACTURER:

PRE-FINISHED WINDOW WALL - VISION PANEL 1 GLASS: AG '50' - 6mm DOUBLE GLAZING COLOUR: CLEAR

FRAME TYPE: ALUMINUM GLASS: SUNGUARD 'AG' 43 ON CLEAR GLASS COLOUR: GREY FRAME TYPE PRE-FINISHED WINDOW WALL - VISION PANEL 2

FRAME TYPE: ALUMINUM PRE-FINISHED WINDOW WALL - GLASS SPANDREL PANEL 1 GLASS: OPACI-COAT-300 COLOUR: GRAYTINT - VITRO CLEAR (6mm) FRAME TYPE: ALUMINUM

PRE-FINISHED WINDOW WALL - PROJECTED METAL PANEL 1 METAL: ALUMINUM COLOUR:CASHMERE PEARL DARK - UC106689F PRE-FINISHED WINDOW WALL - METAL PANEL 1

METAL: ALUMINUM COLOUR: METALLIC SILVER - BK 20413XL METAL PANEL - HORIZONTAL METAL BAND METAL: ALUMINUM

COLOUR: SILVER STORM - UC106685F METAL PANEL - METAL BALCONY SLAB COVER COLOUR: SILVER STORM - UC106685F


PRE-FINISHED CURTAIN WALL - VISION PANEL 1 GLASS: AG '50' - 6mm DOUBLE GLAZING COLOUR: CLEAR FRAME TYPE: ALUMINUM PRE-FINISHED CURTAIN WALL - GLASS SPANDREL PANEL 1

GLASS: OPACI-COAT-300 COLOUR: GRAYTINT - VITRO CLEAR (6mm) FRAME TYPE: ALUMINUM **EXTERIOR INSULATION AND FINISH SYSTEM 1** COLOUR: BM1481

**EXTERIOR INSULATION AND FINISH SYSTEM 2** (5A2) COLOUR: BM1506

R1 BALCONY PICKET RAILING METAL: ALUMINUM METAL: ALUMINUM COLOUR: NATURAL SUEDE - UC106666F

R2 BALCONY PICKET RAILING WITH SLAB EDGE COVER METAL: ALUMINUM COLOUR: NATURAL SUEDE - UC106666F SLAB COVER: 3C4

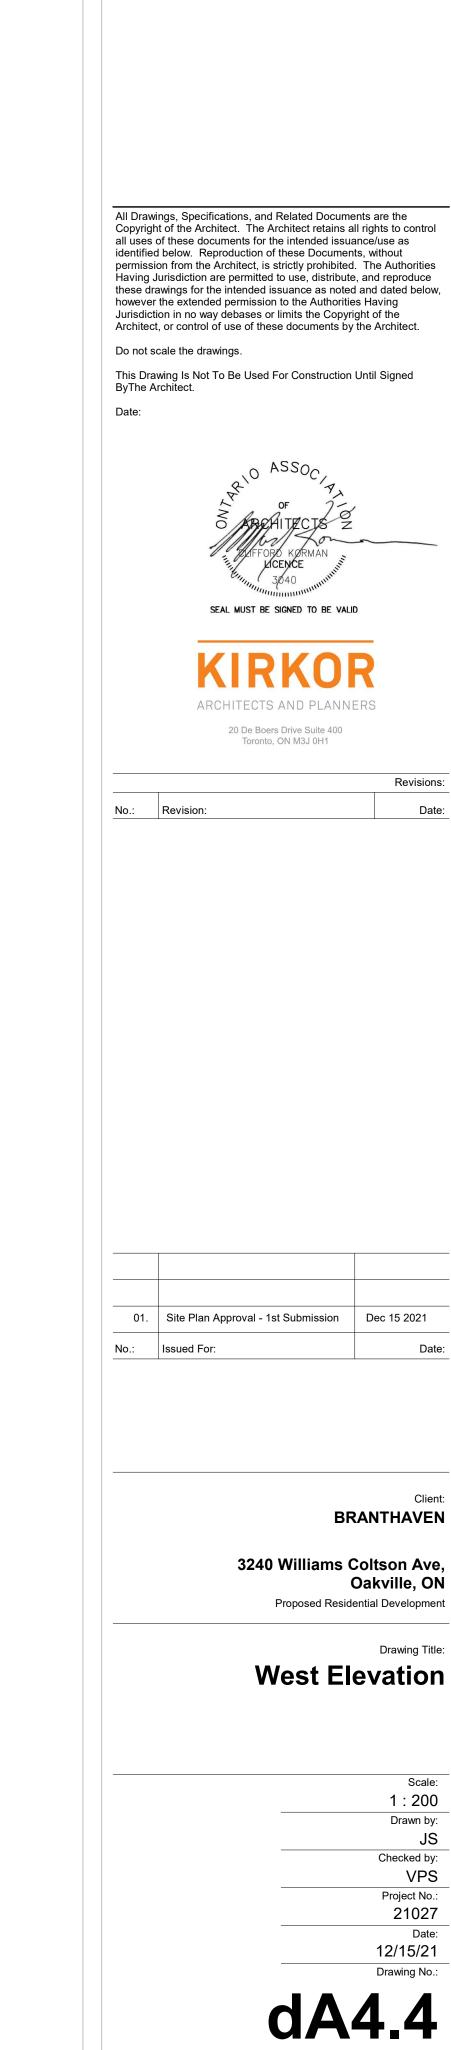

Authorities Having Jurisdiction

Revisions:

**BRANTHAVEN** 

Oakville, ON

Drawing Title:

1:200

Checked by:

12/15/21


Drawing No.:

Drawn by:

JS

VPS Project No.: 21027

Date:

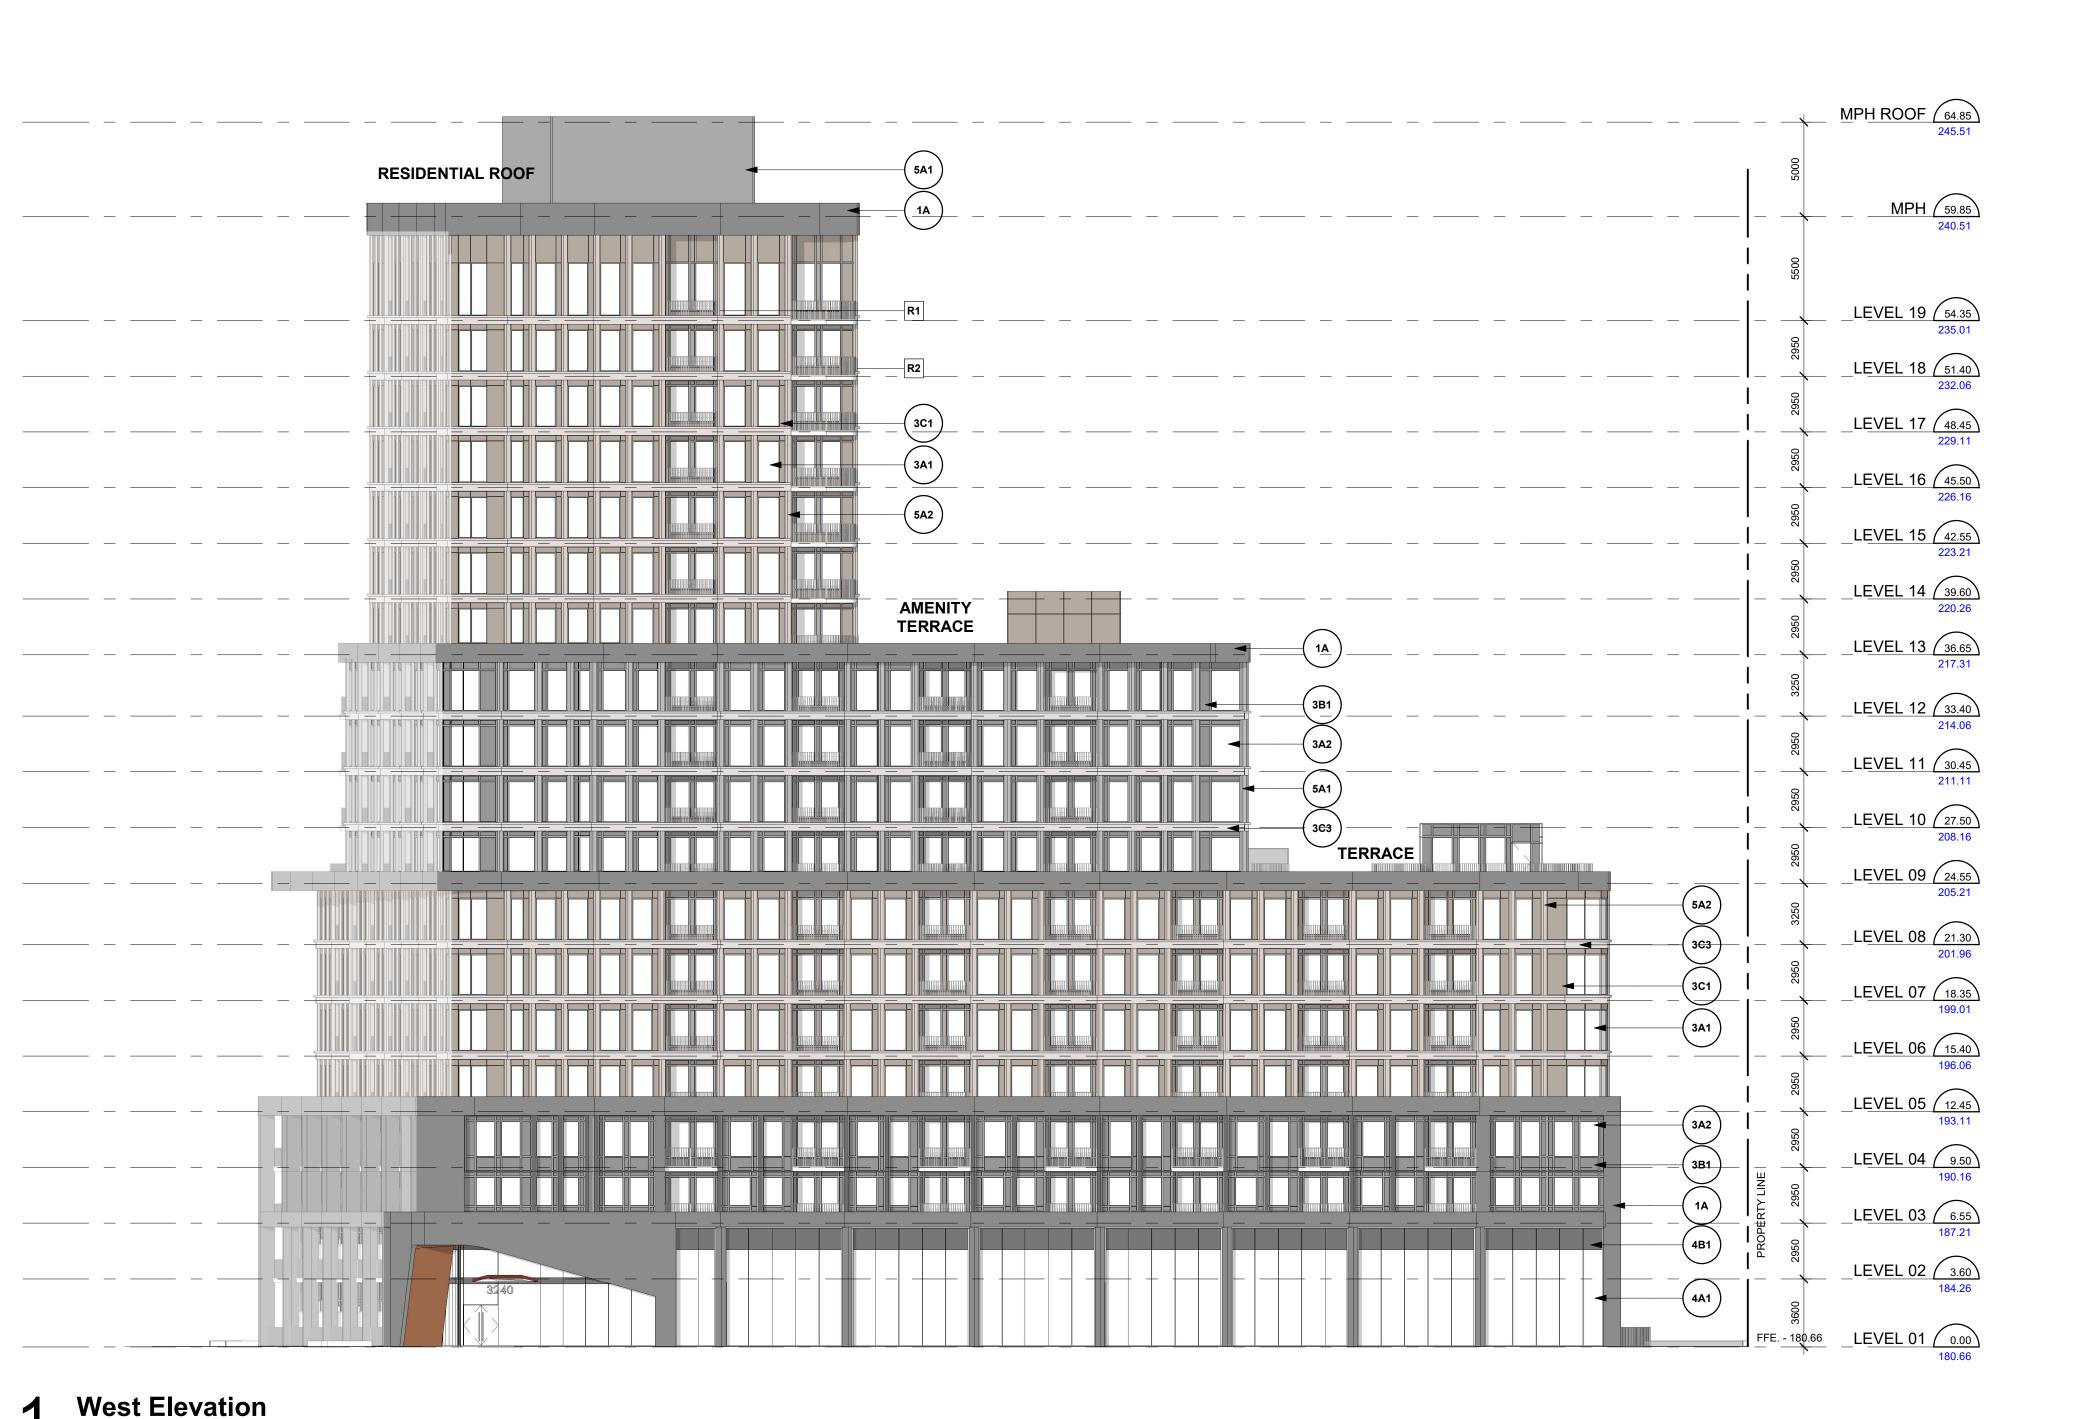

## **EXTERIOR FINISH MATERIAL LEGEND**

ARCHITECTURAL PRE-CAST CONCRETED COLOUR: GREY PRECAST - GP2 LSB MANUFACTURER: RES PRECAST INC.

ARCHITECTURAL PRE-CAST CONCRETE COLOUR: GREY PRECAST - GP2 LSB MANUFACTURER: RES PRECAST INC.

WOOD VENEER COLOUR: LIGHT CHERRY - LCF - 0102 MANUFACTURER:

PRE-FINISHED WINDOW WALL - VISION PANEL 1 GLASS: AG '50' - 6mm DOUBLE GLAZING

FRAME TYPE: ALUMINUM PRE-FINISHED WINDOW WALL - VISION PANEL 2

GLASS: SUNGUARD 'AG' 43 ON CLEAR GLASS COLOUR: GREY FRAME TYPE AND THE COLOURS OF FRAME TYPE: ALUMINUM PRE-FINISHED WINDOW WALL - GLASS SPANDREL PANEL 1

GLASS: OPACI-COAT-300 COLOUR: GRAYTINT - VITRO CLEAR (6mm) FRAME TYPE: ALUMINUM

PRE-FINISHED WINDOW WALL - PROJECTED METAL PANEL 1 METAL: ALUMINUM COLOUR:CASHMERE PEARL DARK - UC106689F

PRE-FINISHED WINDOW WALL - METAL PANEL 1 METAL: ALUMINUM COLOUR: METALLIC SILVER - BK 20413XL

METAL PANEL - HORIZONTAL METAL BAND METAL: ALUMINUM COLOUR: SILVER STORM - UC106685F METAL PANEL - METAL BALCONY SLAB COVER

COLOUR: SILVER STORM - UC106685F PRE-FINISHED CURTAIN WALL - VISION PANEL 1 GLASS: AG '50' - 6mm DOUBLE GLAZING

COLOUR: CLEAR FRAME TYPE: ALUMINUM PRE-FINISHED CURTAIN WALL - GLASS SPANDREL PANEL 1 GLASS: OPACI-COAT-300 COLOUR: GRAYTINT - VITRO CLEAR (6mm)

FRAME TYPE: ALUMINUM **EXTERIOR INSULATION AND FINISH SYSTEM 1** COLOUR: BM1481


**EXTERIOR INSULATION AND FINISH SYSTEM 2** (5A2) COLOUR: BM1506

R1 BALCONY PICKET RAILING
METAL: ALUMINUM METAL: ALUMINUM COLOUR: NATURAL SUEDE - UC106666F

R2 BALCONY PICKET RAILING WITH SLAB EDGE COVER METAL: ALUMINUM COLOUR: NATURAL SUEDE - UC106666F SLAB COVER: 3C4

**EXTERIOR FINISH LEGEND** 

1:200

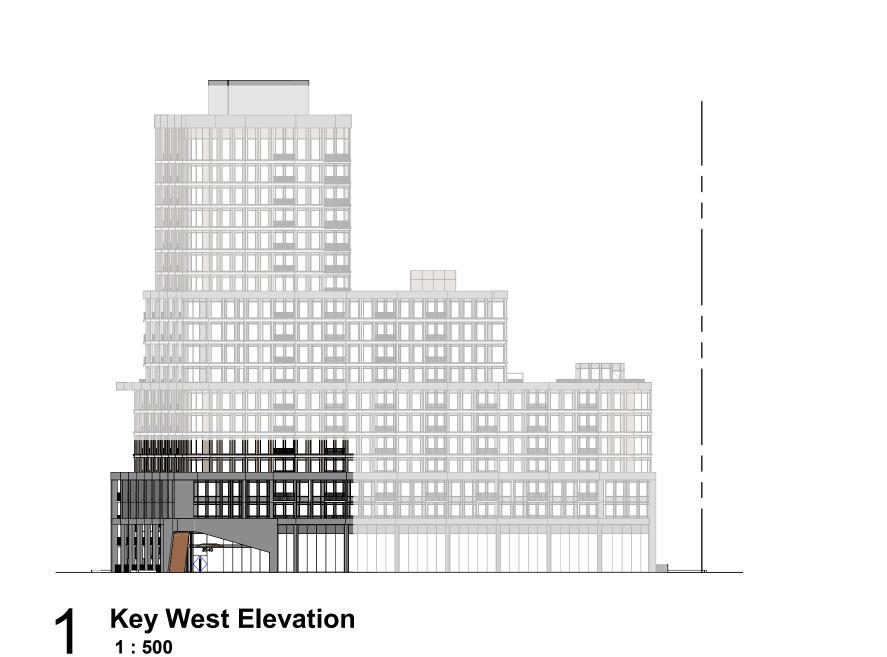

**EXTERIOR FINISH MATERIAL LEGEND** 

ARCHITECTURAL PRE-CAST CONCRETE - TEXTURED COLOUR: GREY PRECAST - GP2 LSB MANUFACTURER: RES PRECAST INC.

ARCHITECTURAL PRE-CAST CONCRETE COLOUR: GREY PRECAST - GP2 LSB MANUFACTURER: RES PRECAST INC.

(2A1) COLOUR: LIGHT CHERRY - LCF - 0102 MANUFACTURER:

PRE-FINISHED WINDOW WALL - VISION PANEL 1 GLASS: AG '50' - 6mm DOUBLE GLAZING COLOUR: CLEAR FRAME TYDE: ALLIANDUM

FRAME TYPE: ALUMINUM PRE-FINISHED WINDOW WALL - VISION PANEL 2 GLASS: SUNGUARD 'AG' 43 ON CLEAR GLASS COLOUR: GREY FRAME TYPE: ALLIMANUA. FRAME TYPE: ALUMINUM

PRE-FINISHED WINDOW WALL - GLASS SPANDREL PANEL 1 (3B1) GLASS: OPACI-COAT-300 COLOUR: GRAYTINT - VITRO CLEAR (6mm) FRAME TYPE: ALUMINUM

PRE-FINISHED WINDOW WALL - PROJECTED METAL PANEL 1 METAL: ALUMINUM COLOUR:CASHMERE COLOUR:CASHMERE PEARL DARK - UC106689F

**EXTERIOR INSULATION AND FINISH SYSTEM 2** COLOUR: BM1506

(3C2) METAL: ALUMINUM COLOUR: METALLO

METAL: ALUMINUM COLOUR: SILVER STOP

METAL: ALUMINUM

COLOUR: CLEAR

(4B1) GLASS: OPACI-COAT-300

(5A1) COLOUR: BM1481

R1 BALCONY PICKET RAILING
METAL: ALUMINUM COLOUR: NATURAL SUEDE - UC106666F

R2 BALCONY PICKET RAILING WITH SLAB EDGE COVER METAL: ALUMINUM COLOUR: NATURAL SUEDE - UC106666F SLAB COVER: 3C4

PRE-FINISHED WINDOW WALL - METAL PANEL 1

METAL PANEL - HORIZONTAL METAL BAND

METAL PANEL - METAL BALCONY SLAB COVER

PRE-FINISHED CURTAIN WALL - VISION PANEL 1

PRE-FINISHED CURTAIN WALL - GLASS SPANDREL PANEL 1

COLOUR: METALLIC SILVER - BK 20413XL

COLOUR: SILVER STORM - UC106685F

COLOUR: SILVER STORM - UC106685F

COLOUR: GRAYTINT - VITRO CLEAR (6mm)

**EXTERIOR INSULATION AND FINISH SYSTEM 1** 

(4A1) GLASS: AG '50' - 6mm DOUBLE GLAZING

FRAME TYPE: ALUMINUM

FRAME TYPE: ALUMINUM

**EXTERIOR FINISH LEGEND** 




All Drawings, Specifications, and Related Documents are the Copyright of the Architect. The Architect retains all rights to control all uses of these documents for the intended issuance/use as identified below. Reproduction of these Documents, without permission from the Architect, is strictly prohibited. The Authorities Having Jurisdiction are permitted to use, distribute, and reproduce these drawings for the intended issuance as noted and dated below, however the extended permission to the Authorities Having Jurisdiction in no way debases or limits the Copyright of the Architect, or control of use of these documents by the Architect.

Authorities Having Jurisdiction

Do not scale the drawings.

This Drawing Is Not To Be Used For Construction Until Signed ByThe Architect.

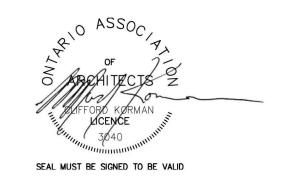

ARCHITECTS AND PLANNERS 20 De Boers Drive Suite 400 Toronto, ON M3J 0H1

Revisions: No.: Revision: Date:

01. Site Plan Approval - 1st Submission

No.: Issued For:


**BRANTHAVEN** 

3240 Williams Coltson Ave, Proposed Residential Development

**Partial Elevation** 

As indicated Checked by: 21027 12/15/21

dA4.5

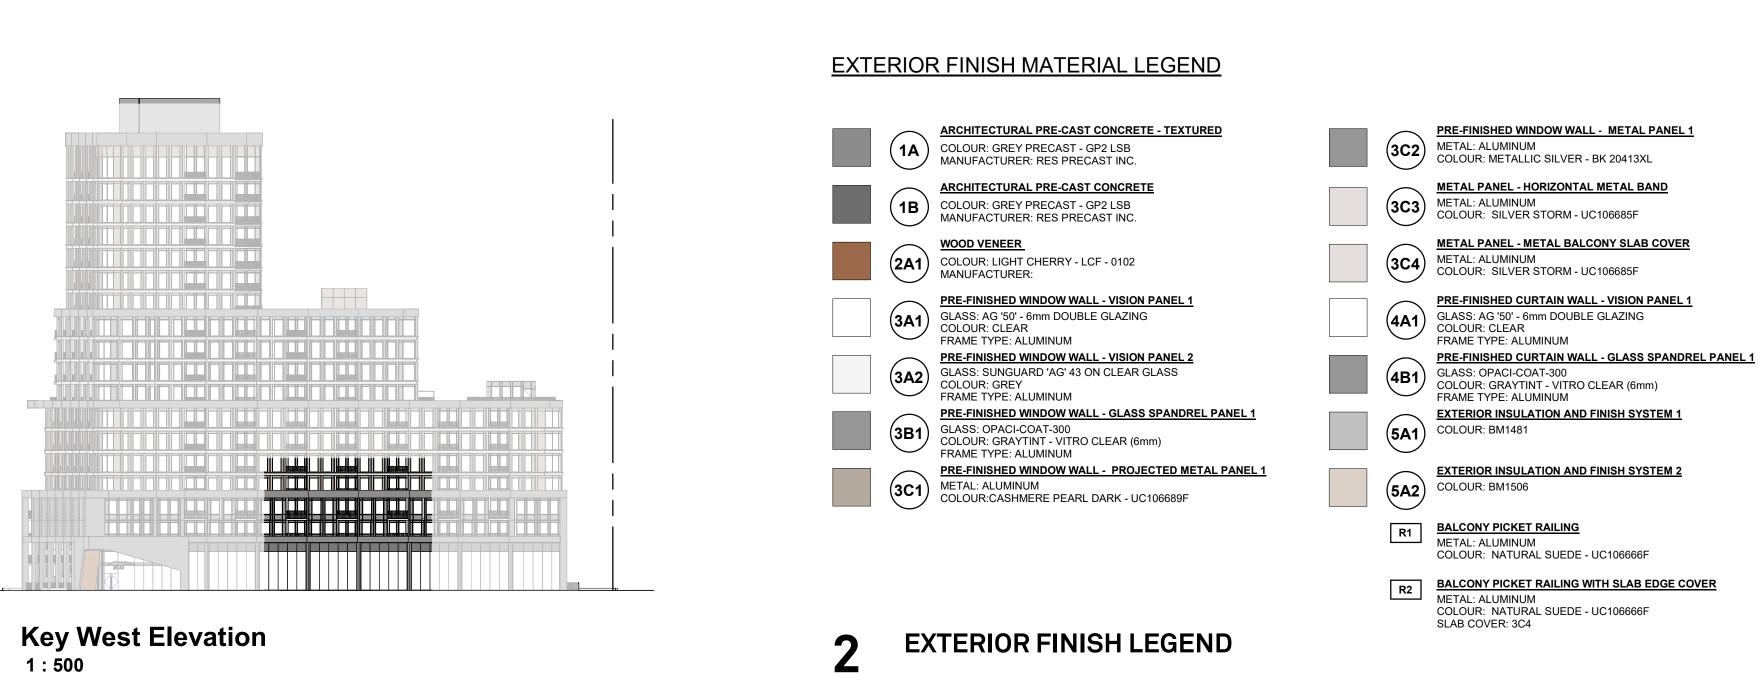




All Drawings, Specifications, and Related Documents are the Copyright of the Architect. The Architect retains all rights to control all uses of these documents for the intended issuance/use as identified below. Reproduction of these Documents, without permission from the Architect, is strictly prohibited. The Authorities Having Jurisdiction are permitted to use, distribute, and reproduce these drawings for the intended issuance as noted and dated below, however the extended permission to the Authorities Having Jurisdiction in no way debases or limits the Copyright of the Architect, or control of use of these documents by the Architect.

Authorities Having Jurisdiction

Do not scale the drawings.

This Drawing Is Not To Be Used For Construction Until Signed ByThe Architect.

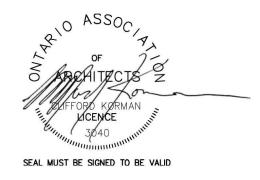

ARCHITECTS AND PLANNERS

20 De Boers Drive Suite 400 Toronto, ON M3J 0H1

Revisions:

No.: Revision: Date:

01. Site Plan Approval - 1st Submission Dec 15 2021 No.: Issued For:

**BRANTHAVEN** 


3240 Williams Coltson Ave, Proposed Residential Development

**Partial Elevation** 

As indicated Checked by: VPS Project No.: 21027

12/15/21


dA4.6

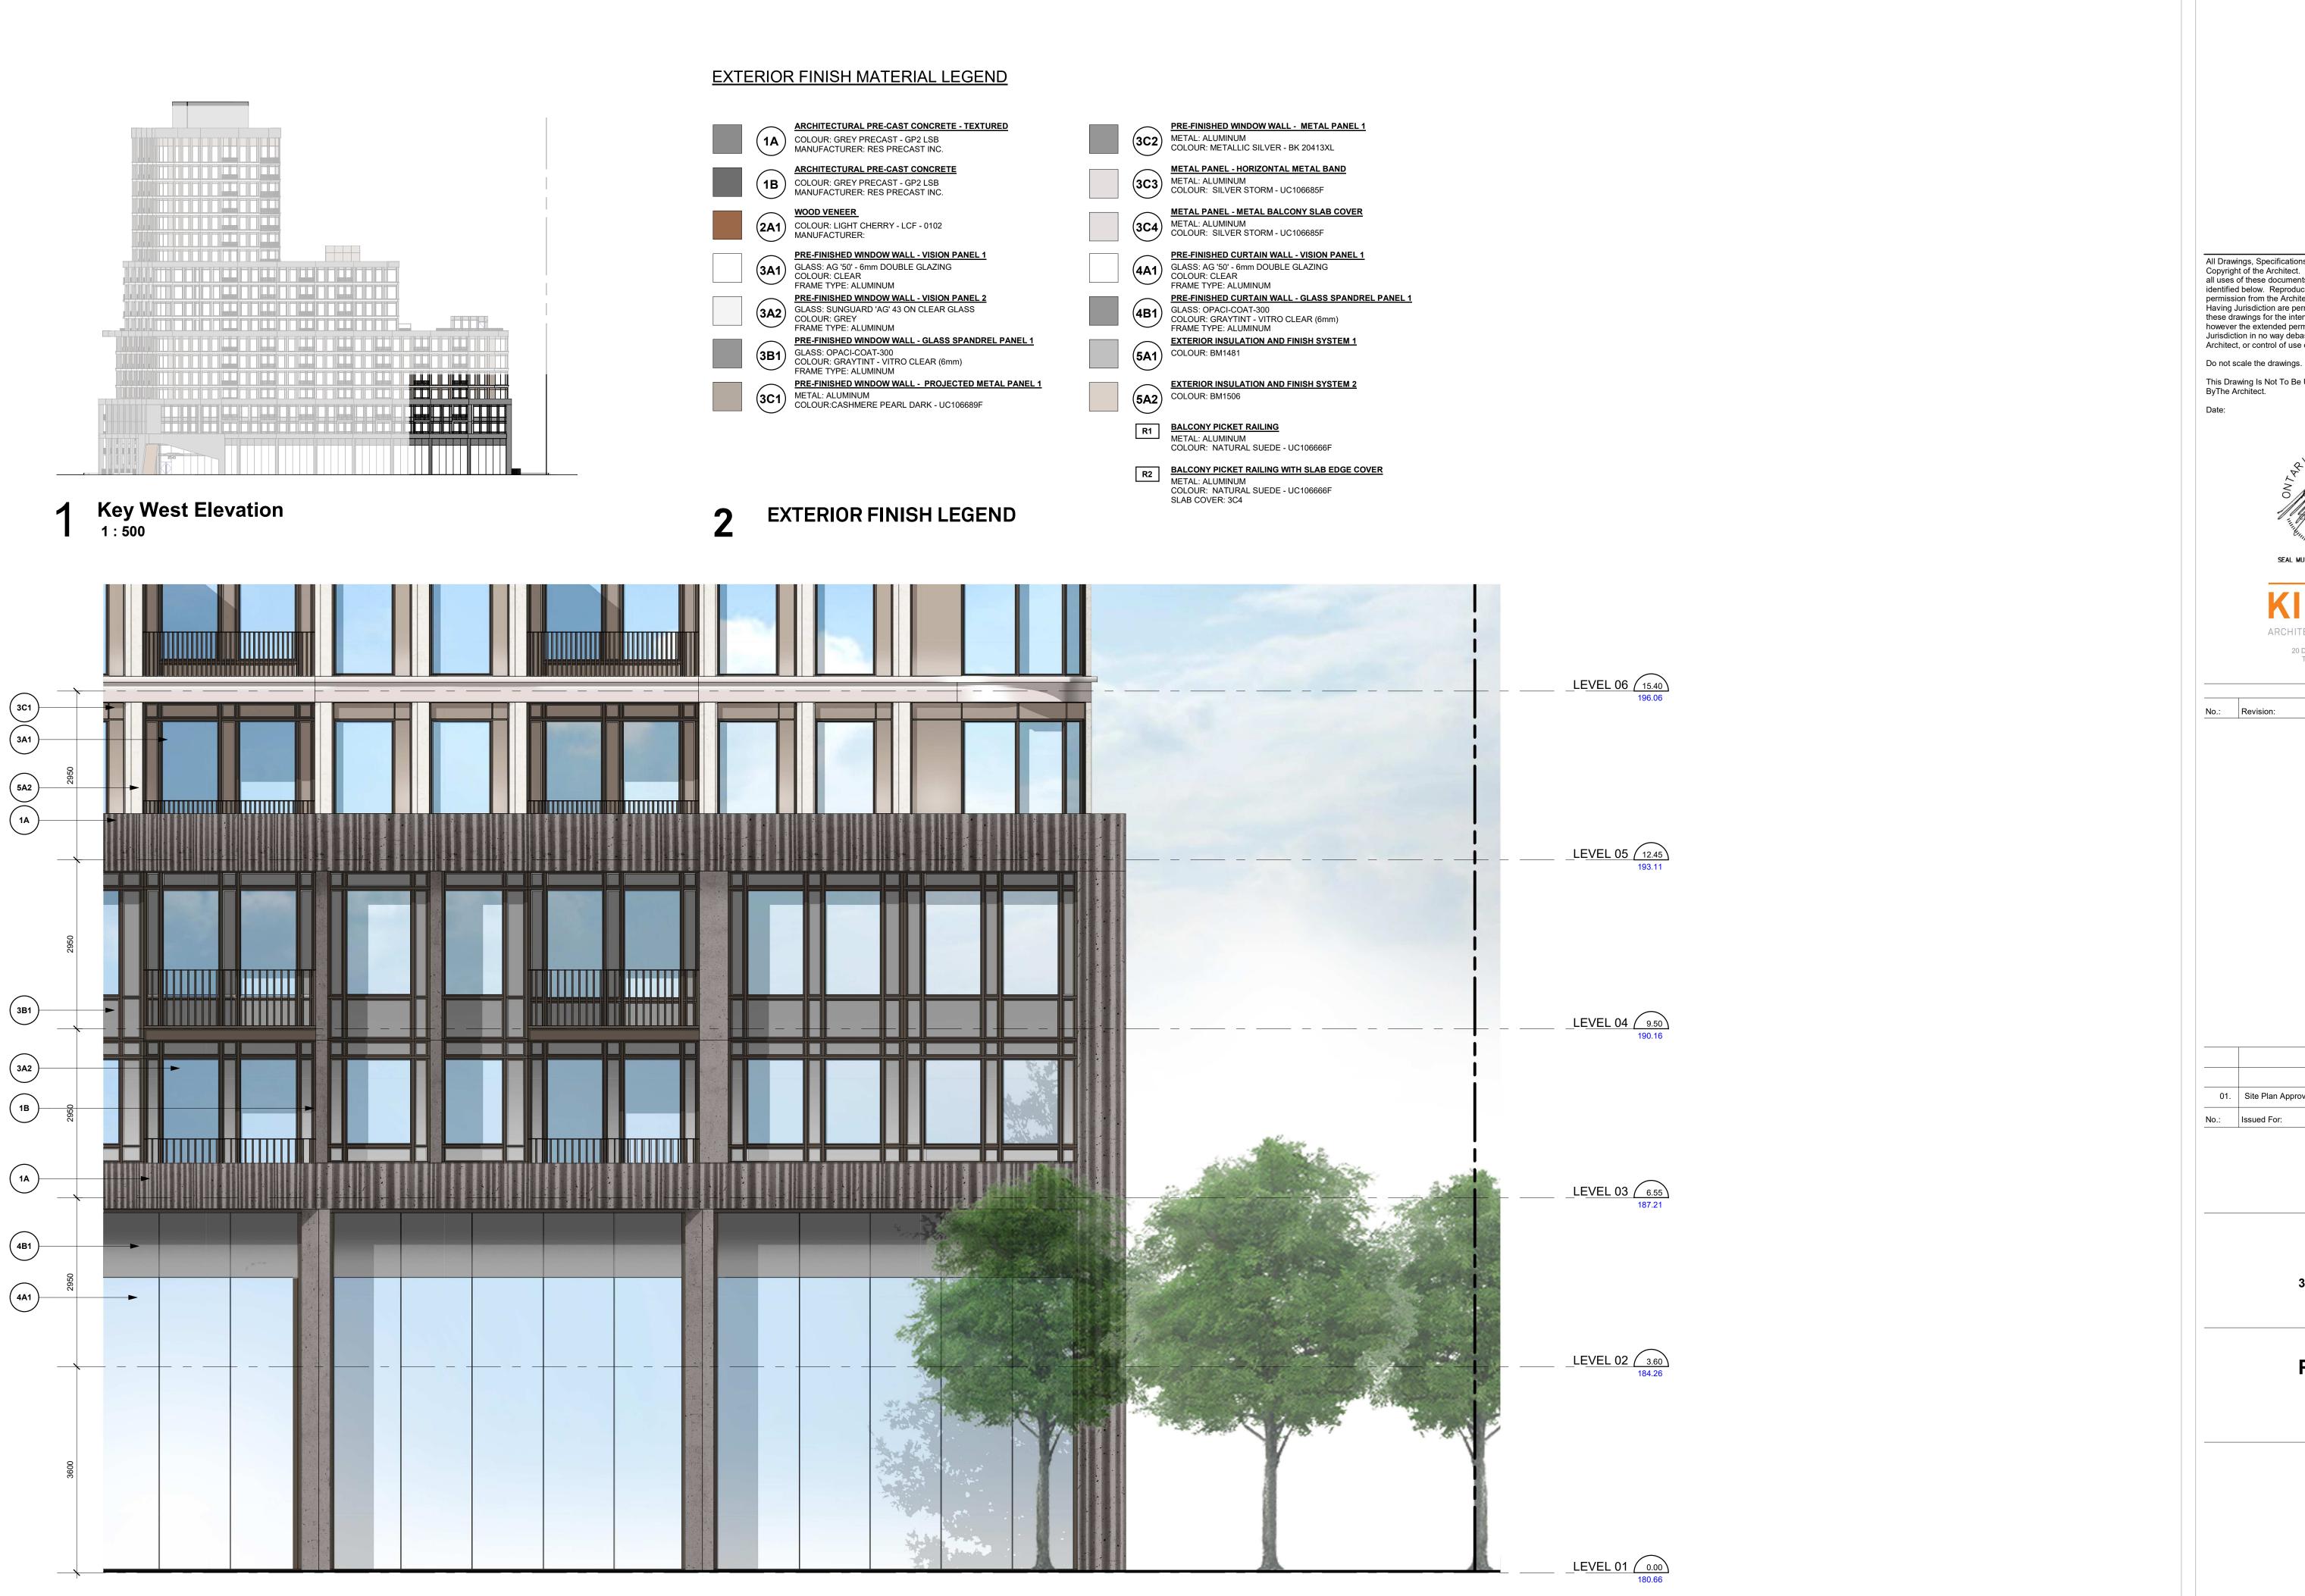

Authorities Having Jurisdiction

All Drawings, Specifications, and Related Documents are the Copyright of the Architect. The Architect retains all rights to control all uses of these documents for the intended issuance/use as identified below. Reproduction of these Documents, without permission from the Architect, is strictly prohibited. The Authorities Having Jurisdiction are permitted to use, distribute, and reproduce these drawings for the intended issuance as noted and dated below, however the extended permission to the Authorities Having Jurisdiction in no way debases or limits the Copyright of the Architect, or control of use of these documents by the Architect.

This Drawing Is Not To Be Used For Construction Until Signed

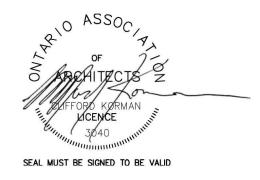

ARCHITECTS AND PLANNERS 20 De Boers Drive Suite 400 Toronto, ON M3J 0H1

Revisions: Date:

01. Site Plan Approval - 1st Submission Dec 15 2021

**BRANTHAVEN** 

3240 Williams Coltson Ave,

Proposed Residential Development

**Partial Elevation** 

As indicated

Checked by: 21027

12/15/21 dA4.7