



CONTRACTOR TO CHECK AND VERIFY ALL DIMENSIONS AND SITE CONDITIONS. REPORT ANY DISCREPANCIES TO THE CONSULTANT BEFORE PROCEEDING WITH THE WORK. DRAWINGS ARE NOT TO BE SCALED FOR DIMENSIONS.

A - Drawing/detail number  
 B - Sheet number where called  
 C - Sheet number where drawn


No.	Date	Issues/Revisions	By
1	21/07/25	SPA APPLICATION	BDL

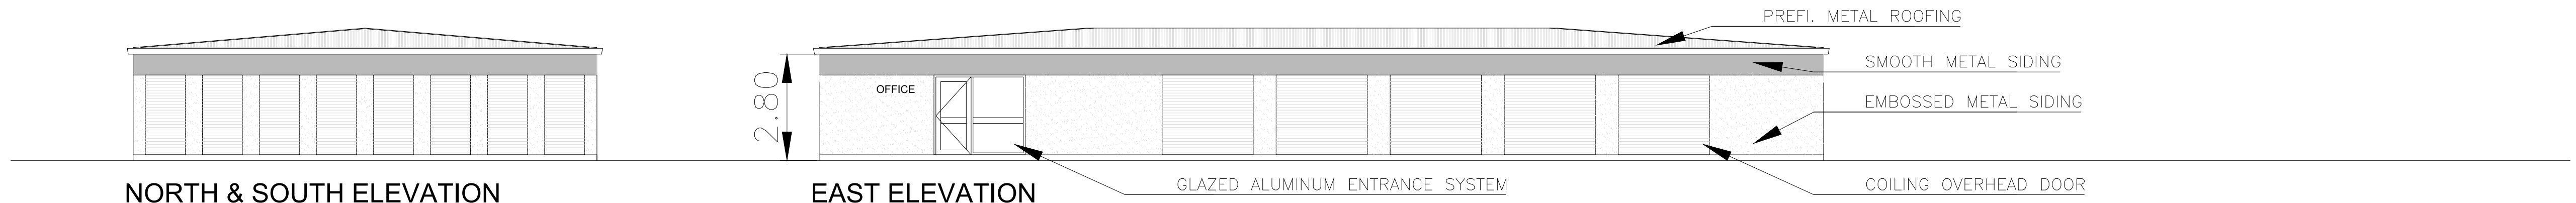


NORTH & SOUTH ELEVATION  
**BLDG A**

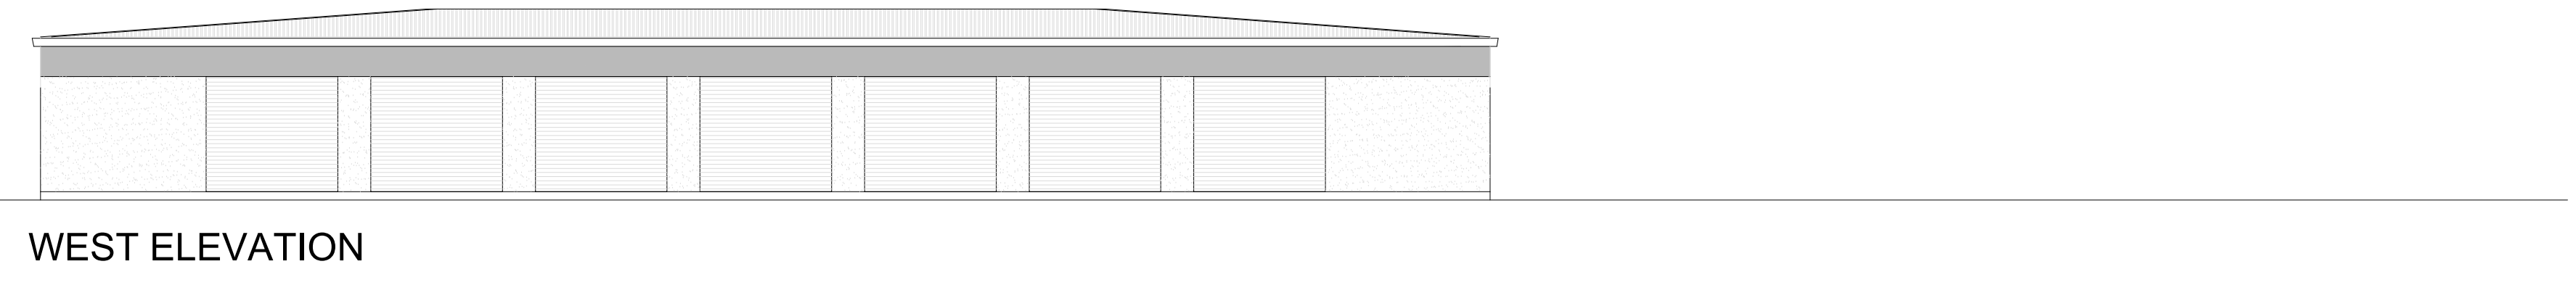


WEST ELEVATION

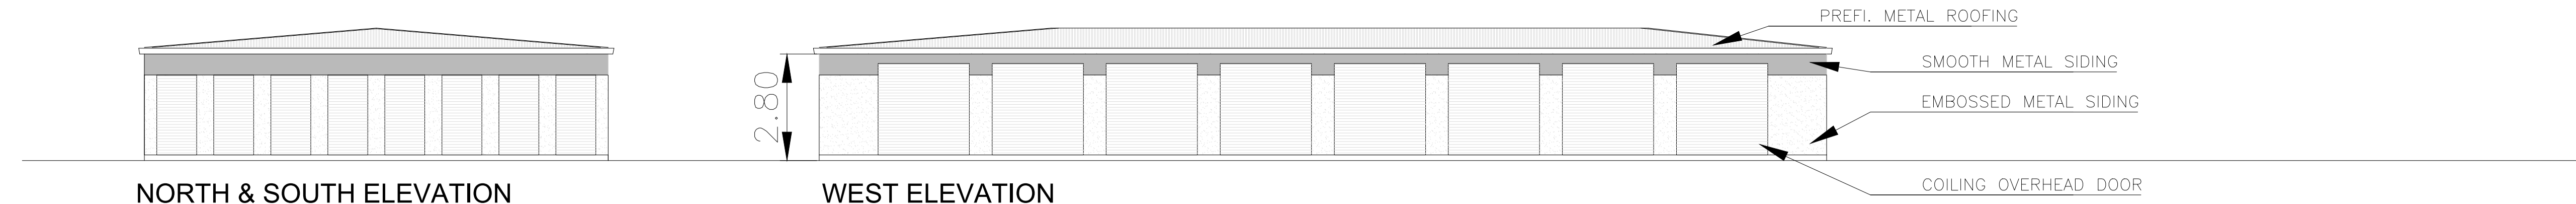


NORTH & SOUTH ELEVATION  
**BLDG B**

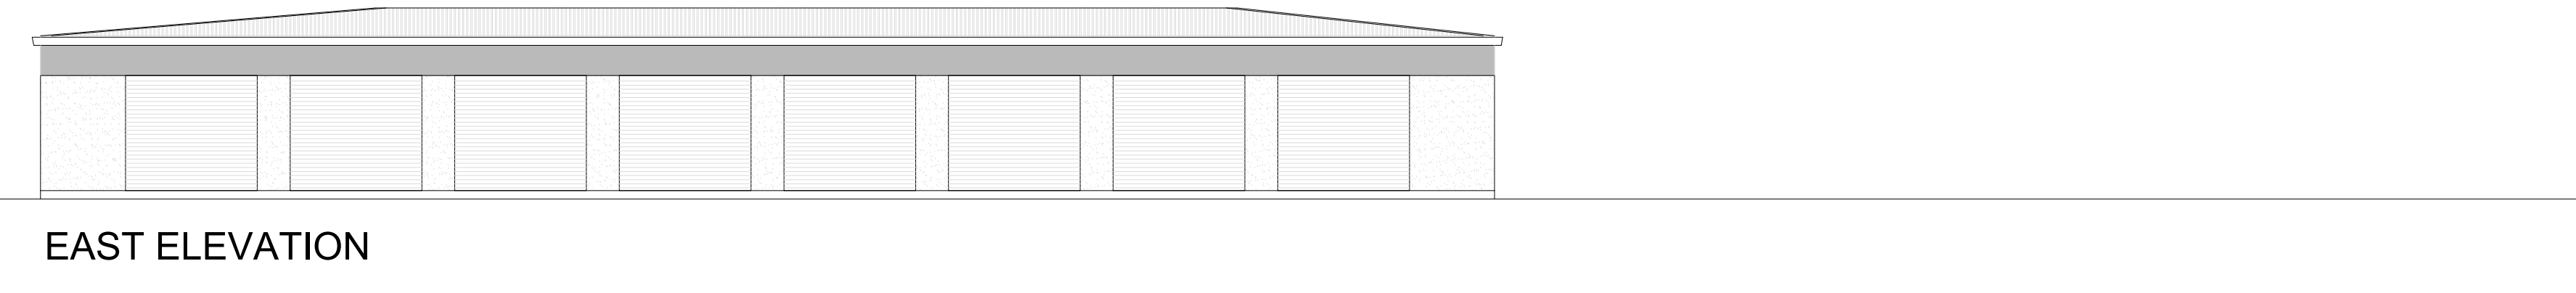


WEST ELEVATION

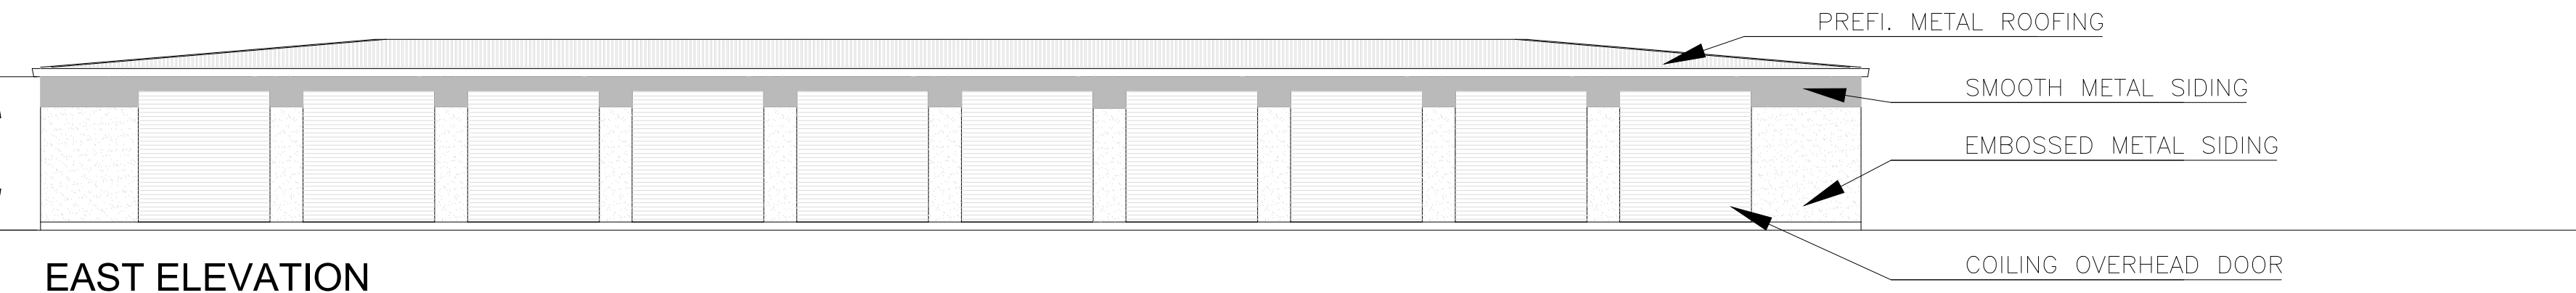


EAST ELEVATION

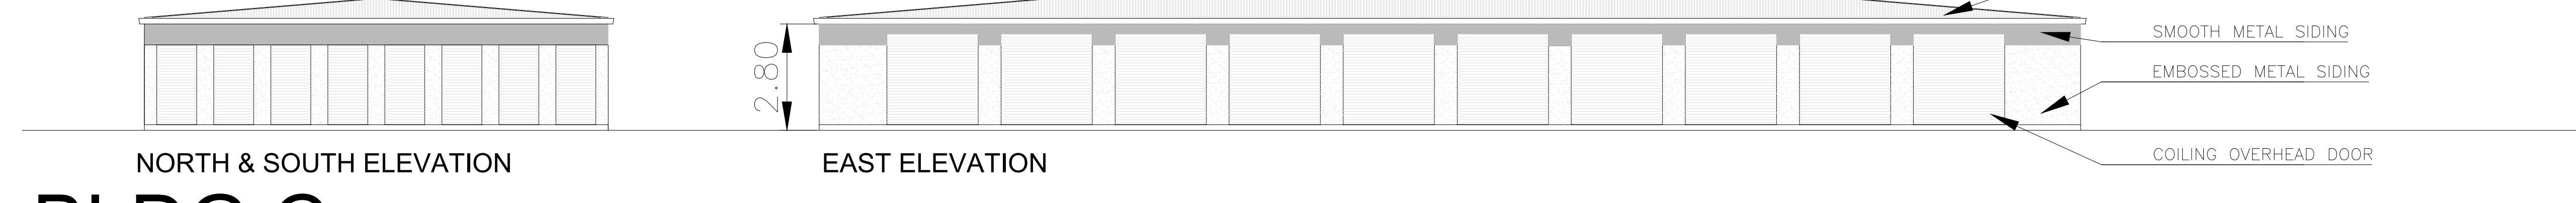


NORTH & SOUTH ELEVATION  
**BLDG C**

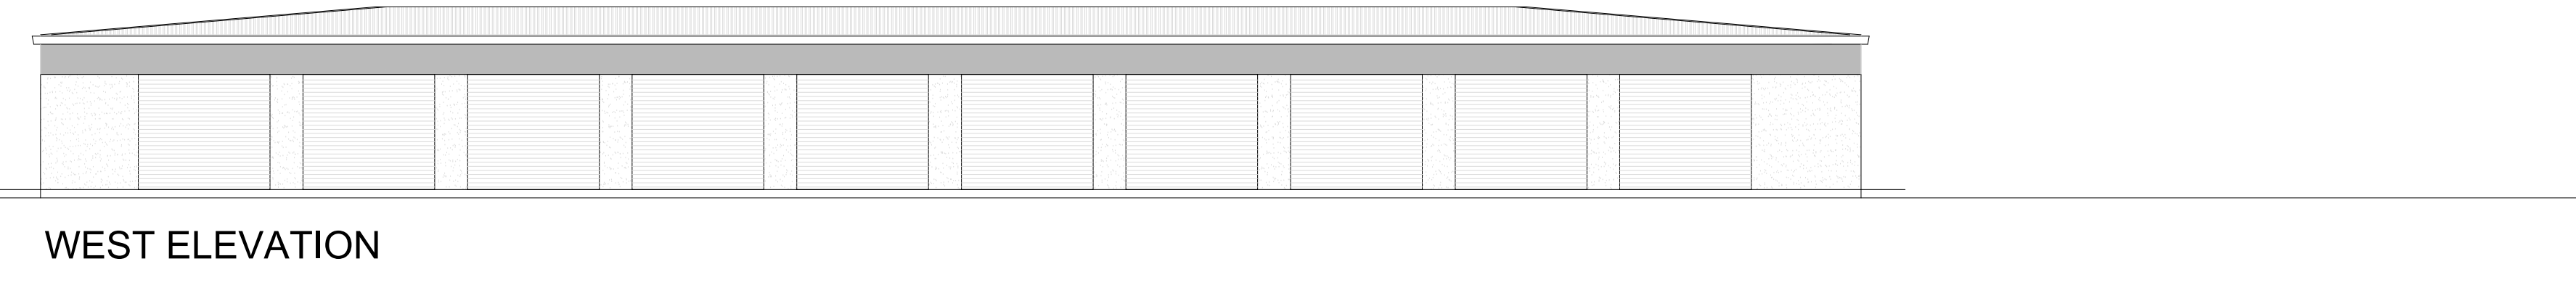


WEST ELEVATION

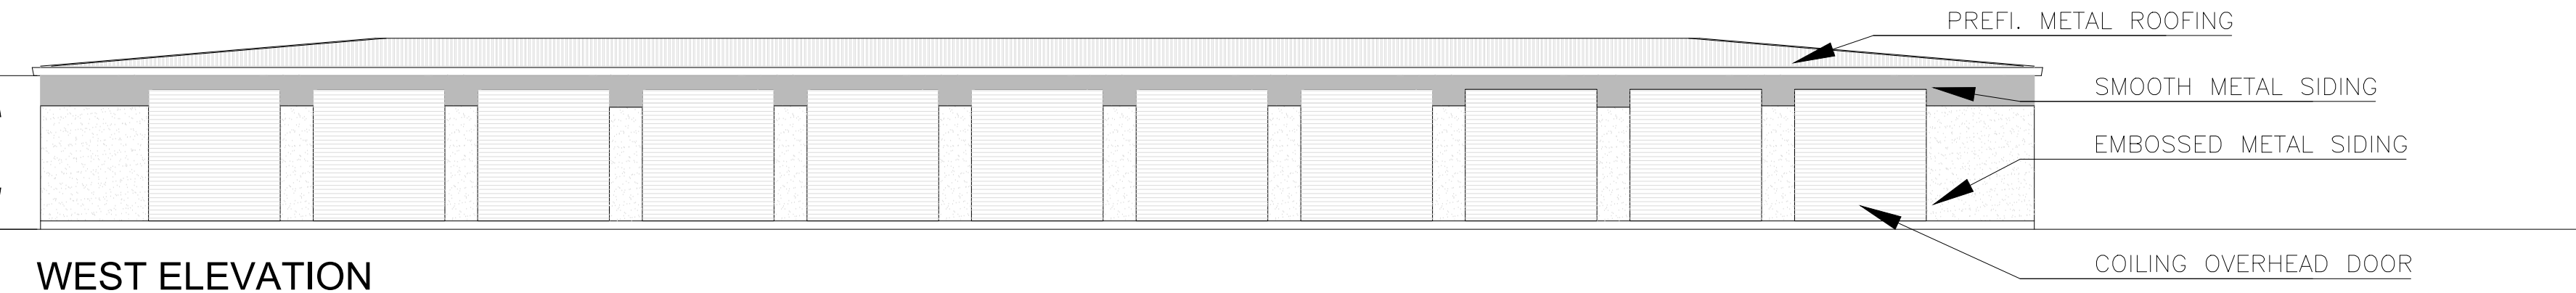


EAST ELEVATION

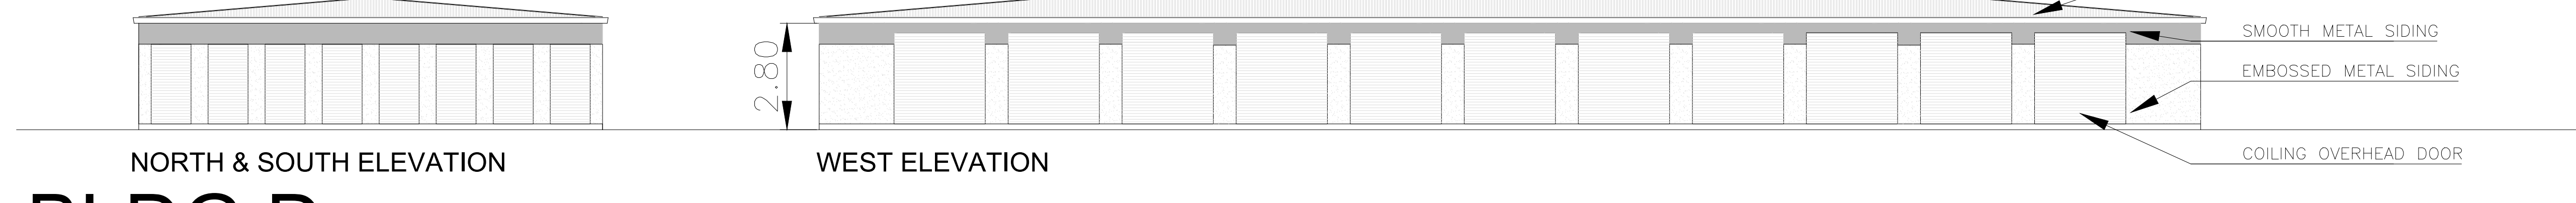

NORTH & SOUTH ELEVATION  
**BLDG D**

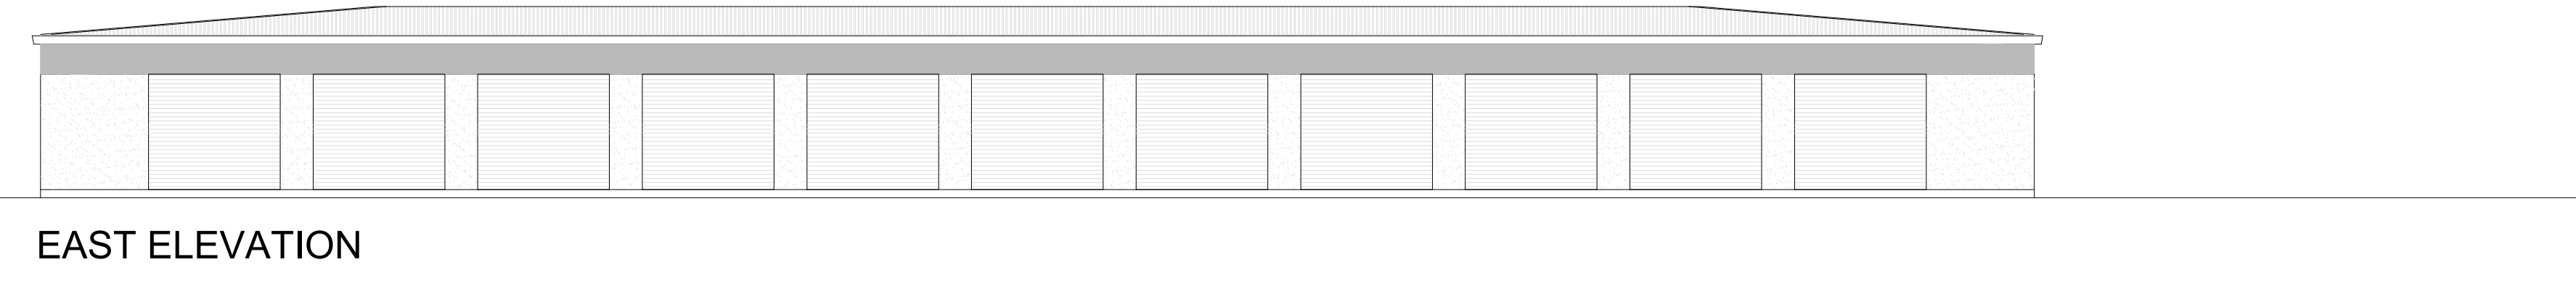


WEST ELEVATION

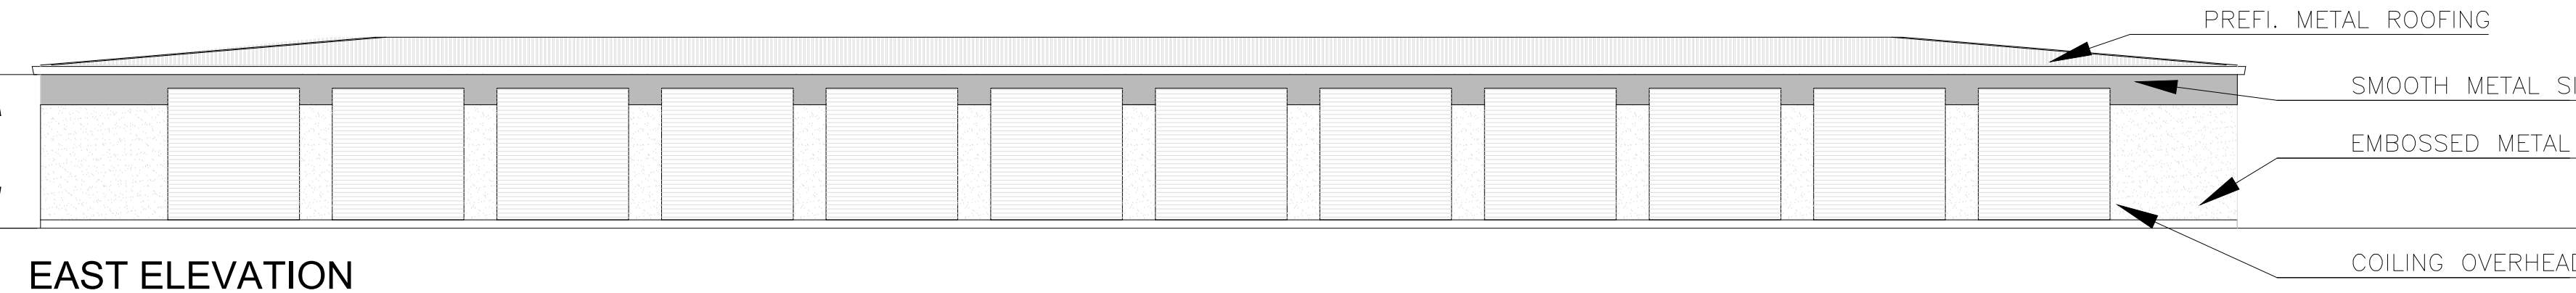


EAST ELEVATION




NORTH & SOUTH ELEVATION  
**BLDG E**

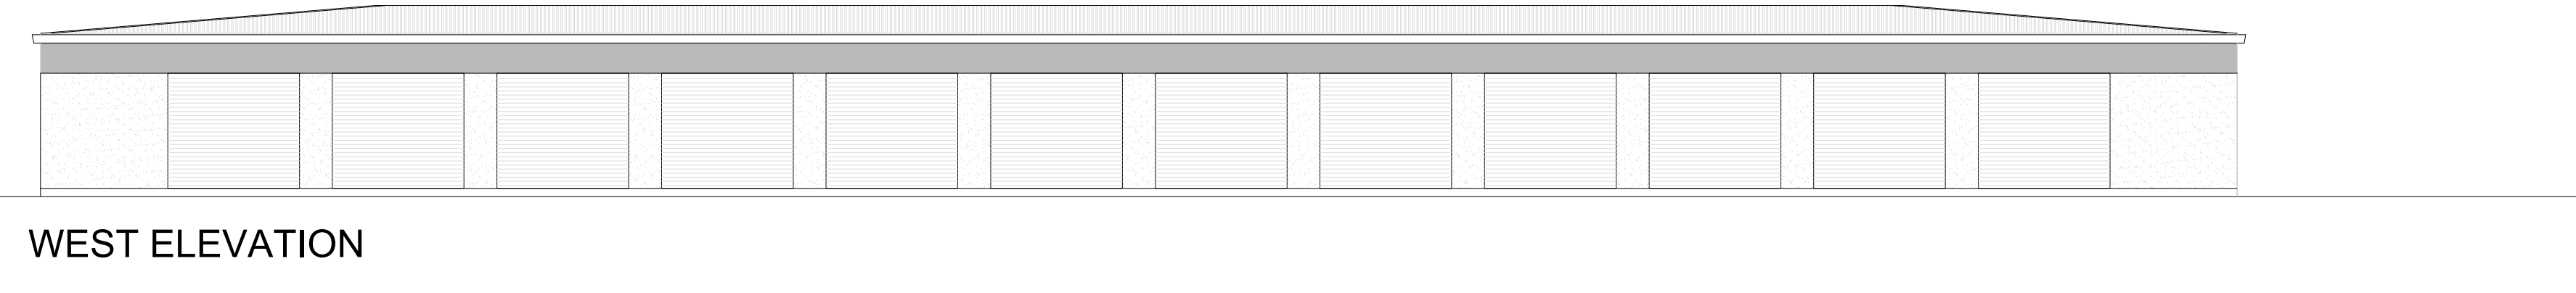

WEST ELEVATION

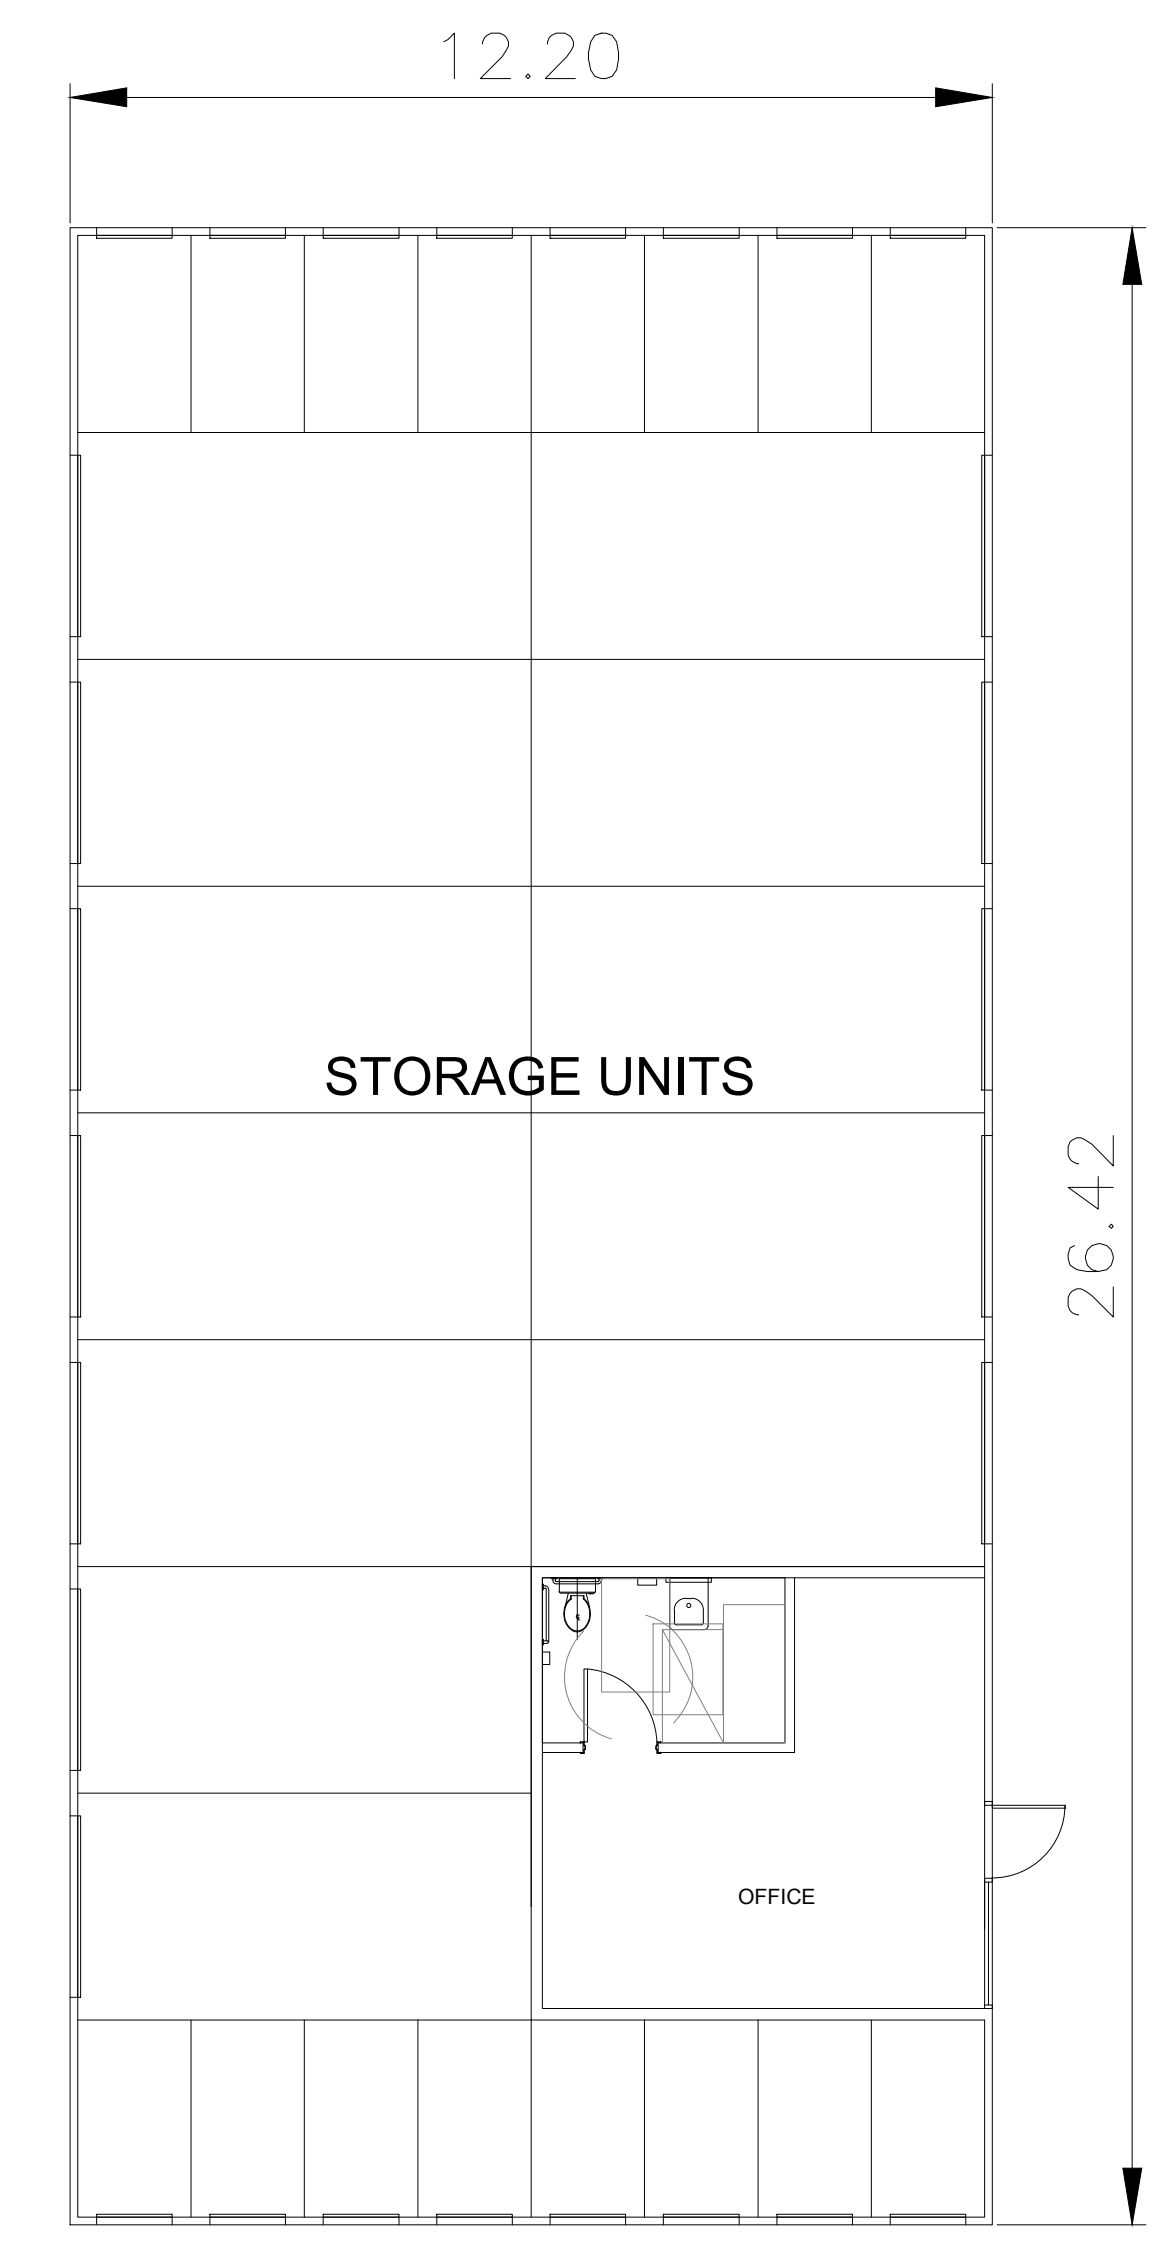

FLOOR PLAN  
**BLDG A**

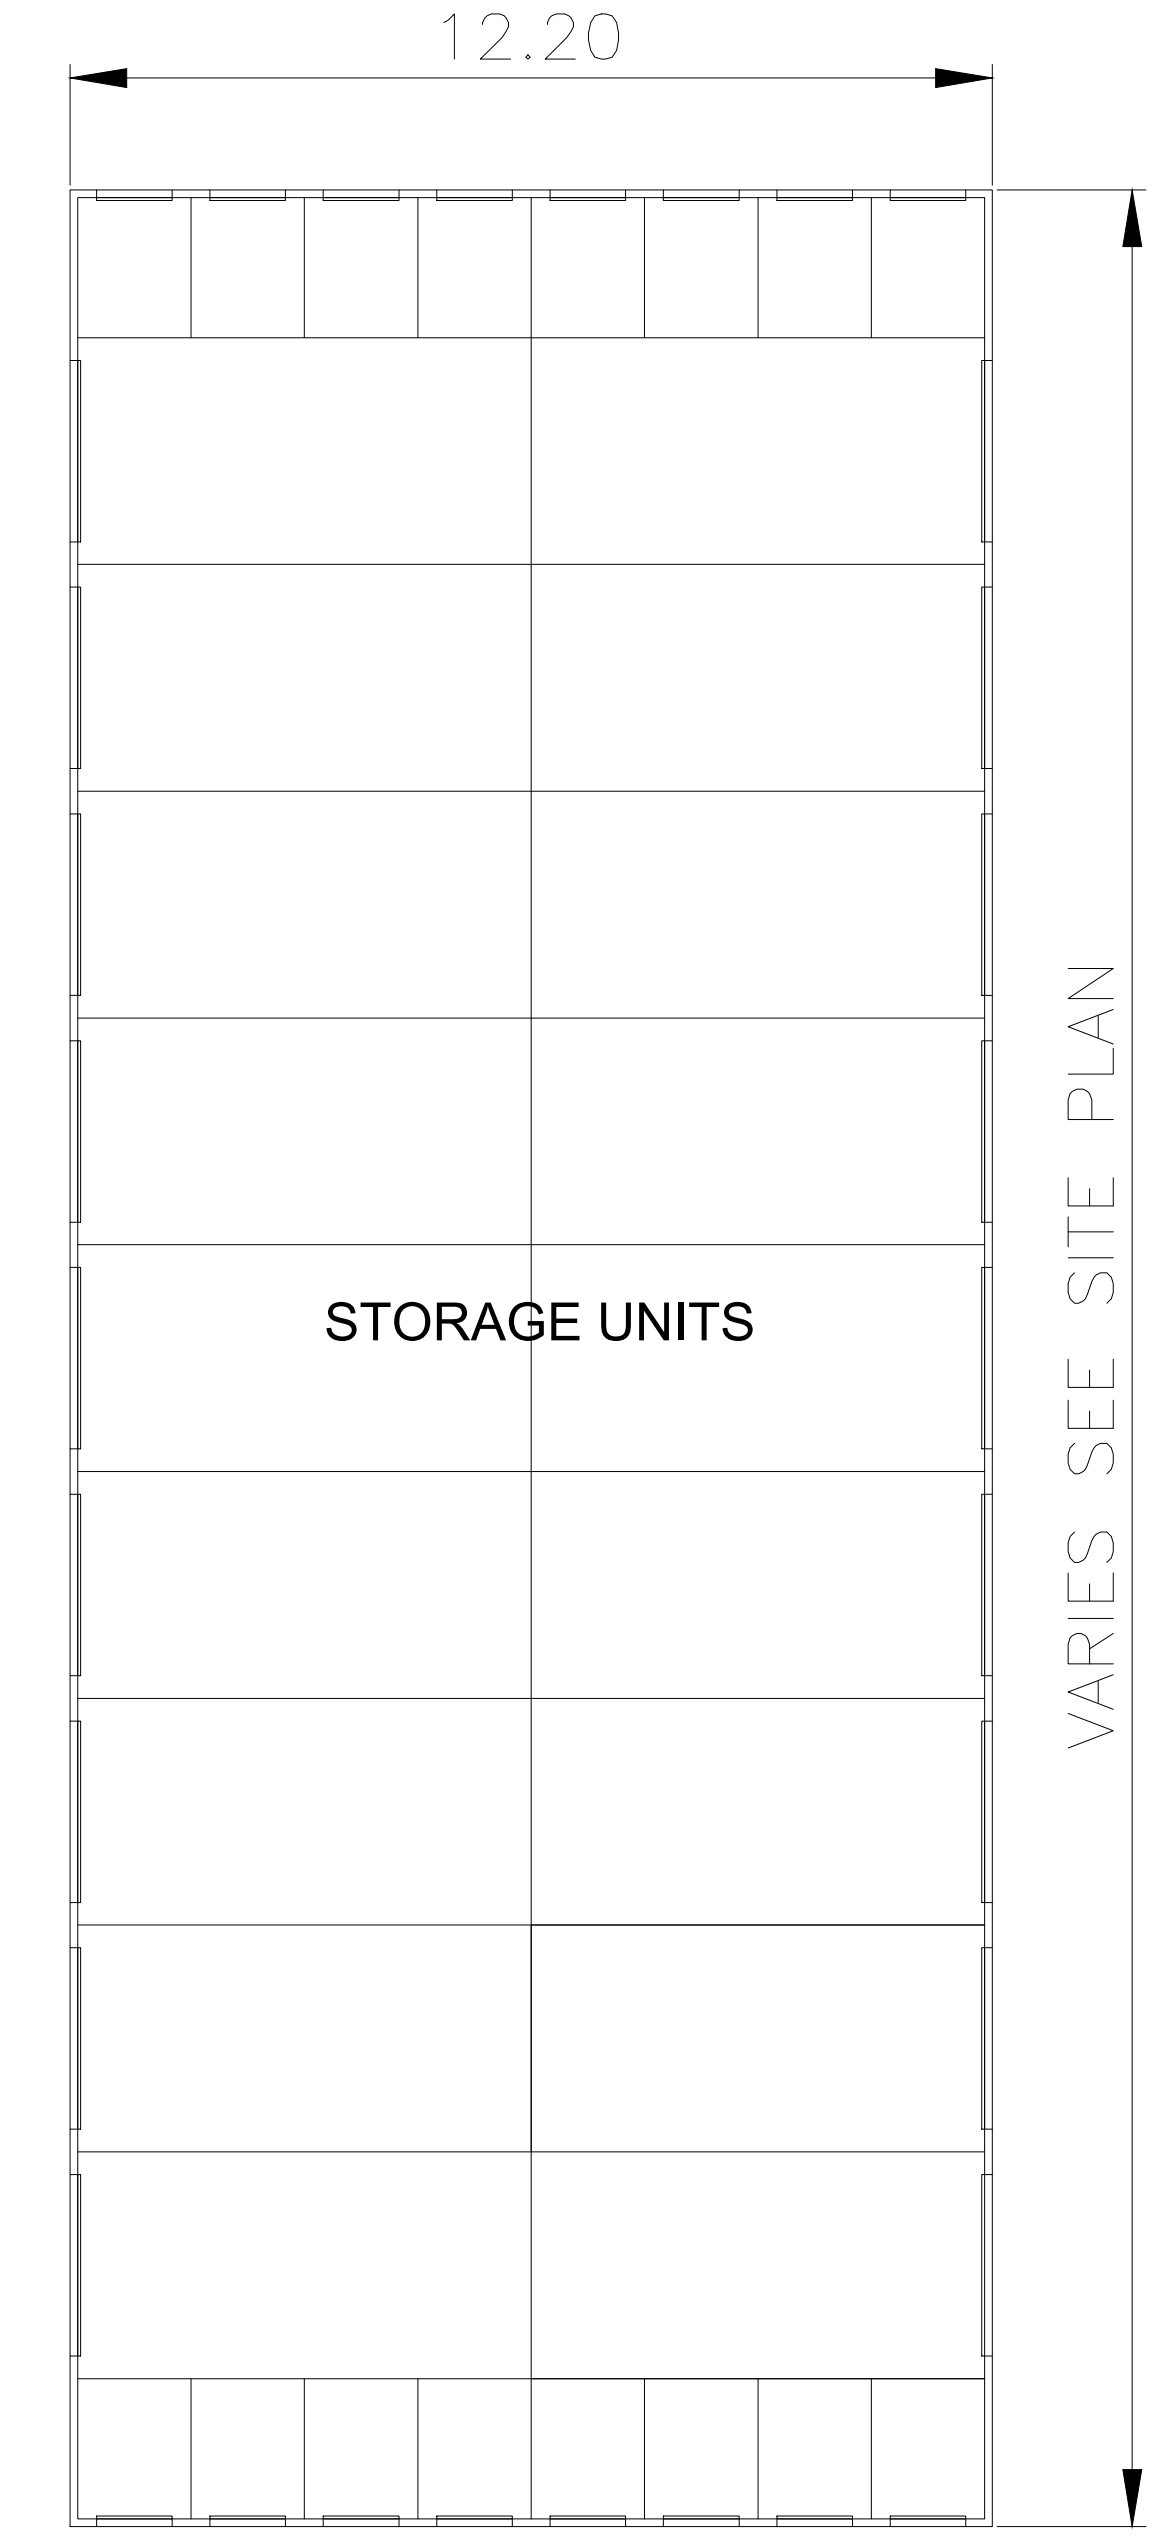

FLOOR PLAN  
**TYPICAL B-F**

**BRIAN LUEY ARCHITECT INC.**  
 88 Dunn Street, Suite 302  
 Oakville Ontario  
 L6J 3C7  
 Tel: (905) 845-0382



Project Title  
**JAMES SNOW SELF STORAGE**  
 SUPERIOR COURT, OAKVILLE ON


Sheet Title  
**BUILDINGS A-E ELEVATIONS AND TYPICAL PLANS**

Drawn BDL	Checked
Date JUNE 30 2021	Scale 1:100
Project Number 2738	Sheet Number A-1

CONTRACTOR TO CHECK AND VERIFY ALL DIMENSIONS AND SITE CONDITIONS. REPORT ANY DISCREPANCIES TO THE CONSULTANT BEFORE PROCEEDING WITH THE WORK. DRAWINGS ARE NOT TO BE SCALED FOR DIMENSIONS.


A - Drawing/detail number  
 B - Sheet number where called  
 C - Sheet number where drawn

No.	Date	ISSUES/REVISIONS	By
1	21/07/25	SPA APPLICATION	BDL

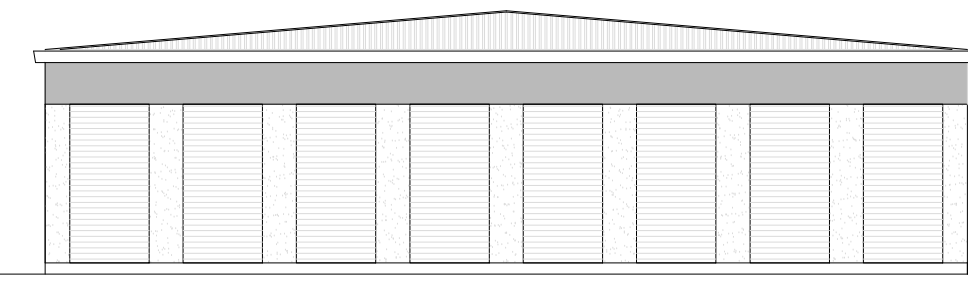


NORTH & SOUTH ELEVATION

# BLDG F

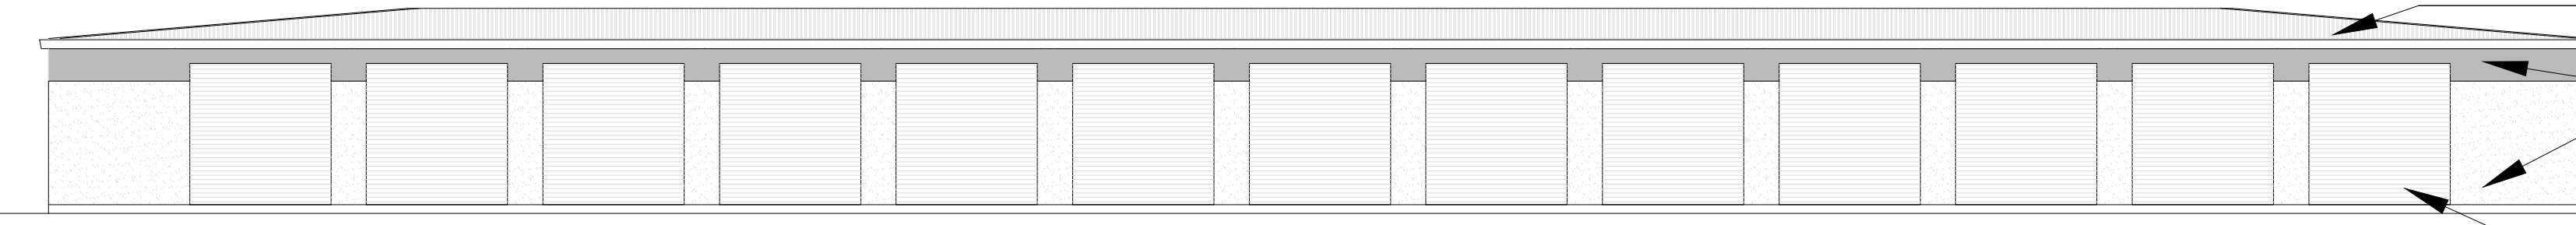


WEST ELEVATION

PREFI. METAL ROOFING  
 SMOOTH METAL SIDING  
 EMBOSSED METAL SIDING  
 COILING OVERHEAD DOOR

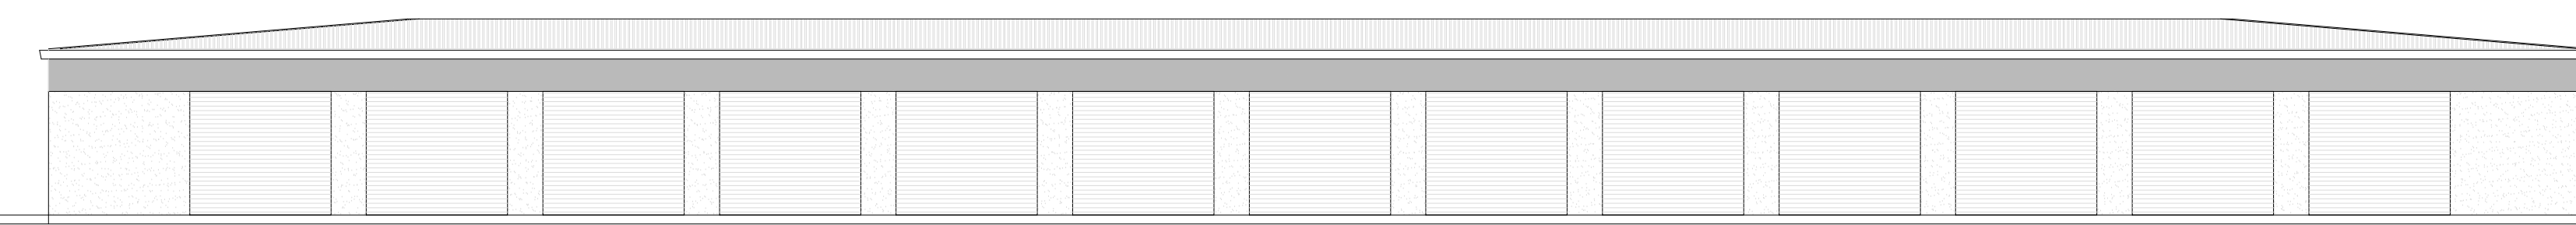


EAST ELEVATION

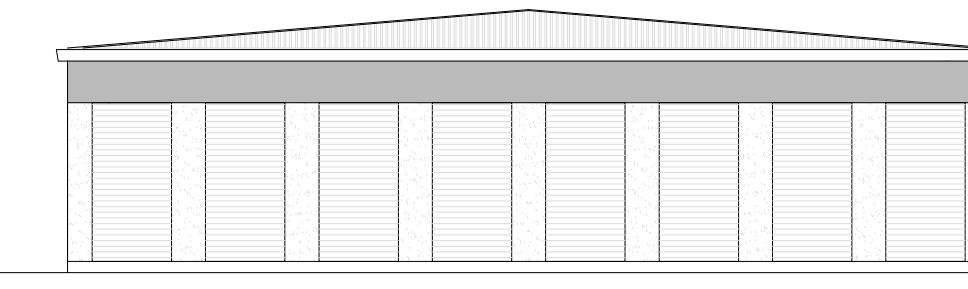


NORTH & SOUTH ELEVATION

# BLDG G

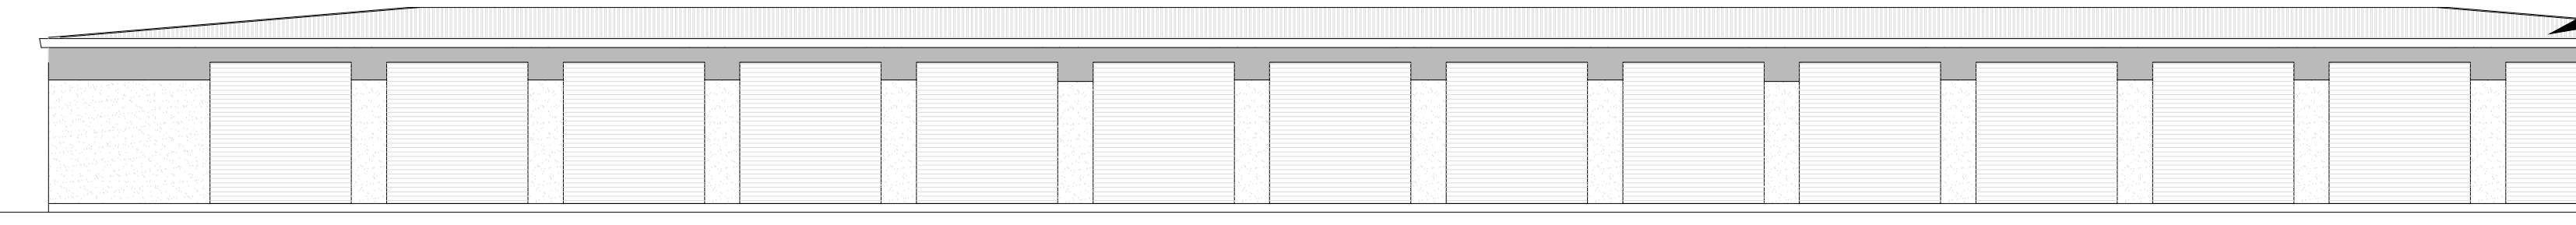


EAST ELEVATION

PREFI. METAL ROOFING  
 SMOOTH METAL SIDING  
 EMBOSSED METAL SIDING  
 COILING OVERHEAD DOOR

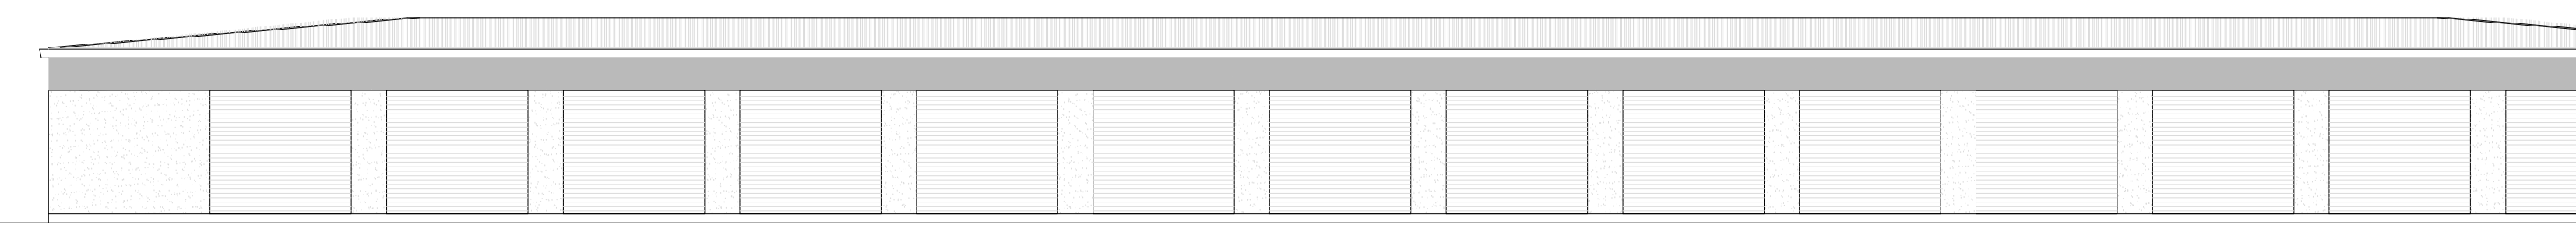


WEST ELEVATION

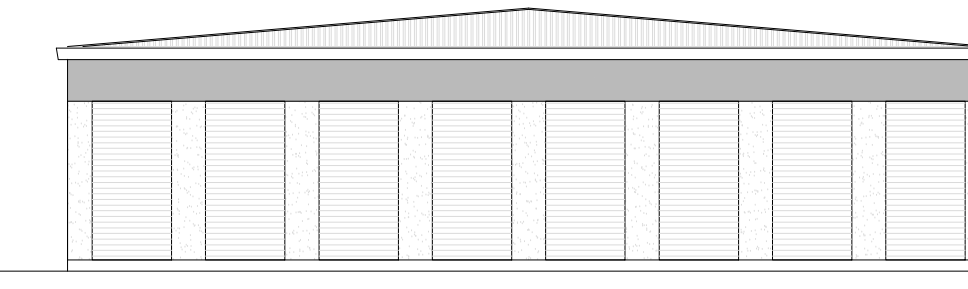


NORTH & SOUTH ELEVATION

# BLDG H

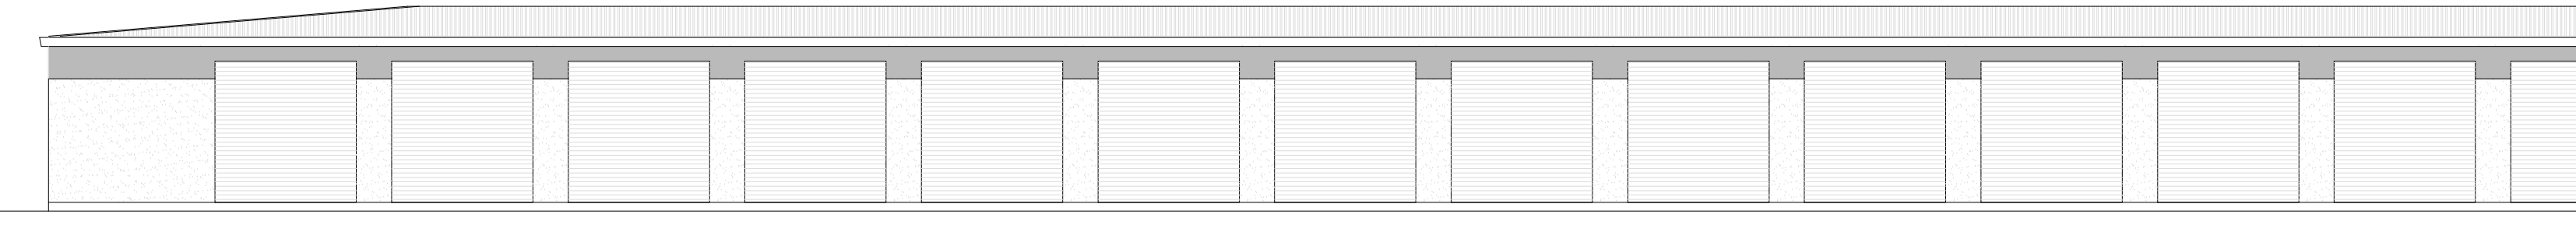


WEST ELEVATION

PREFI. METAL ROOFING  
 SMOOTH METAL SIDING  
 EMBOSSED METAL SIDING  
 COILING OVERHEAD DOOR

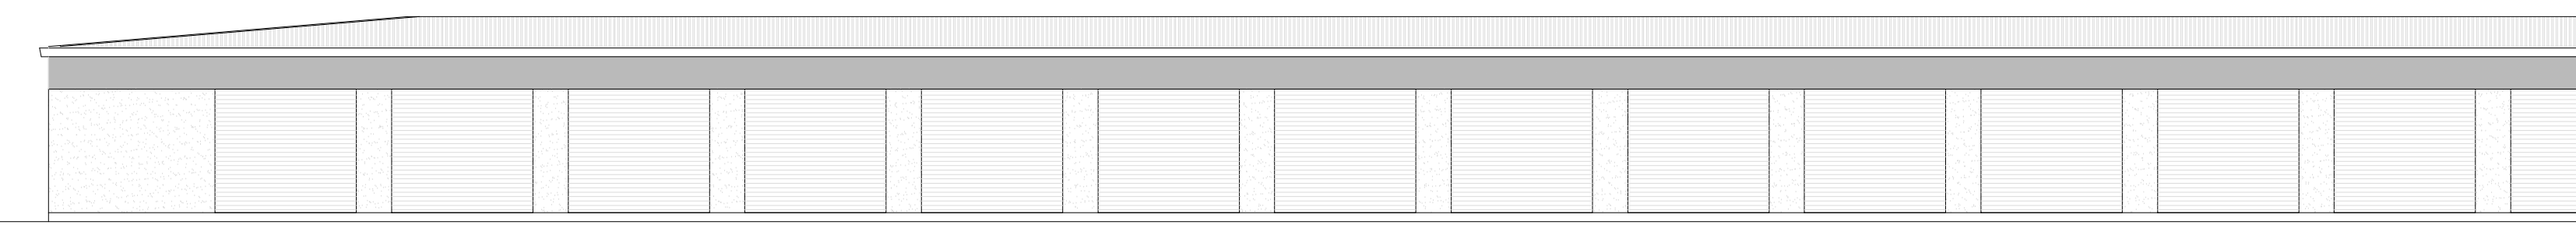


EAST ELEVATION

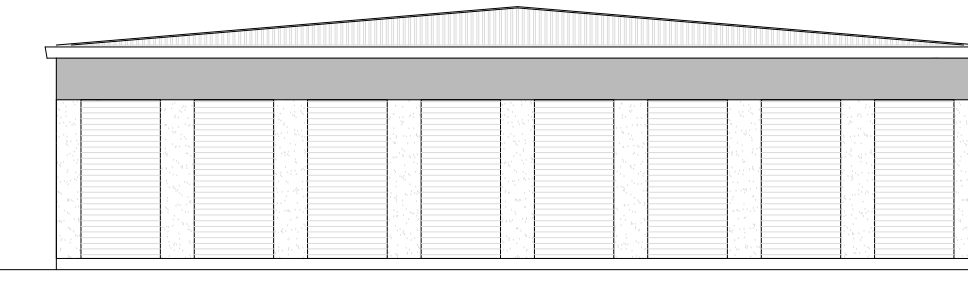


NORTH & SOUTH ELEVATION

# BLDG I

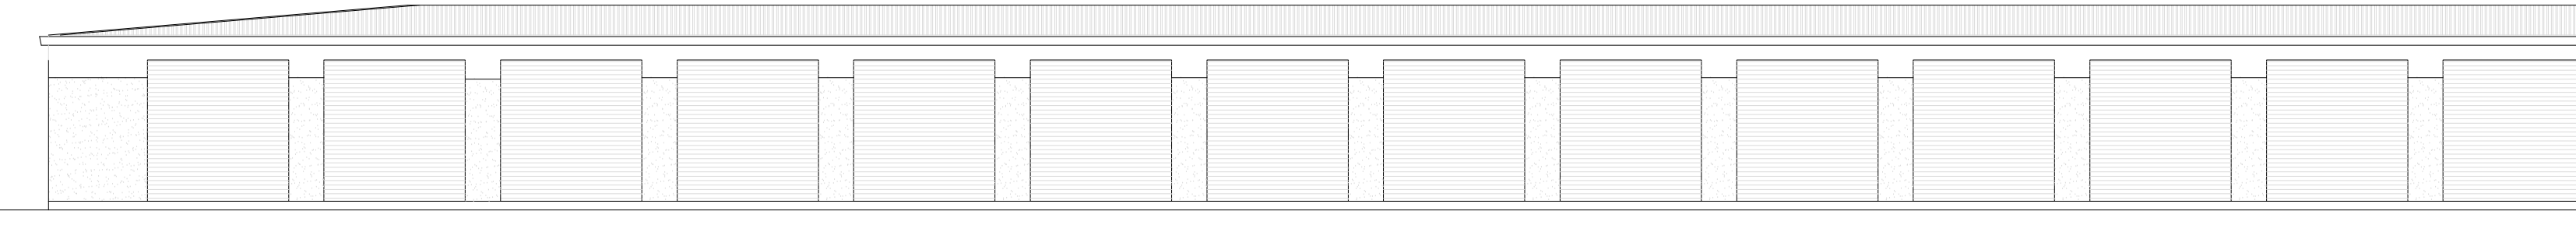


EAST ELEVATION

PREFI. METAL ROOFING  
 SMOOTH METAL SIDING  
 EMBOSSED METAL SIDING  
 COILING OVERHEAD DOOR

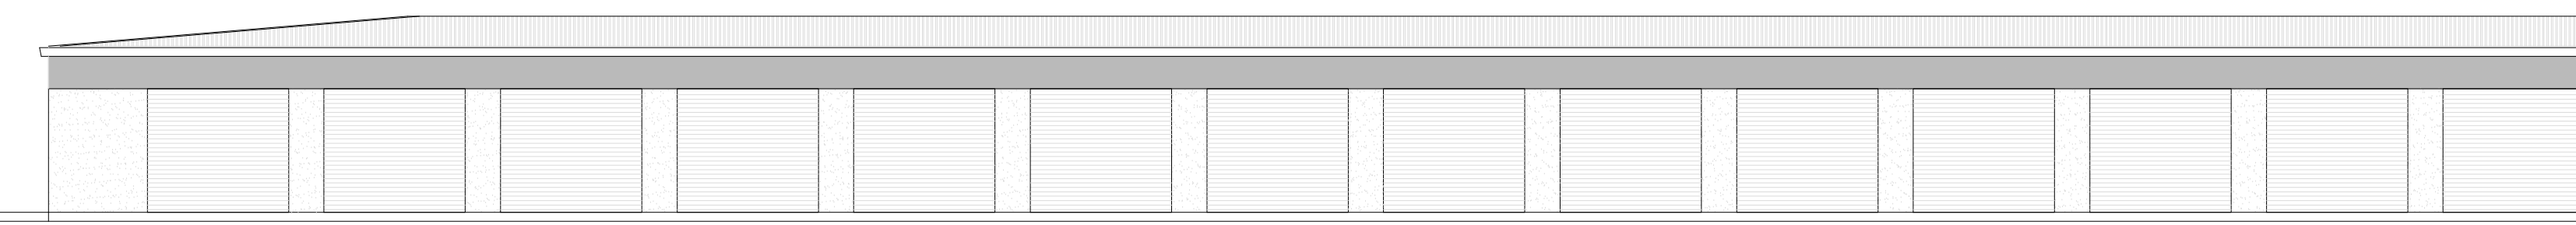


WEST ELEVATION

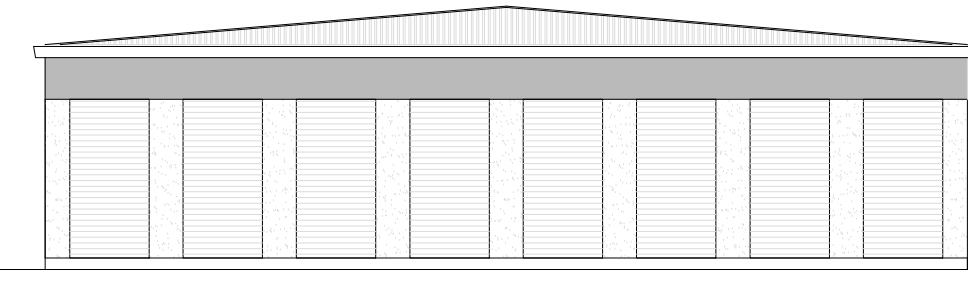


SOUTH ELEVATION

# BLDG J

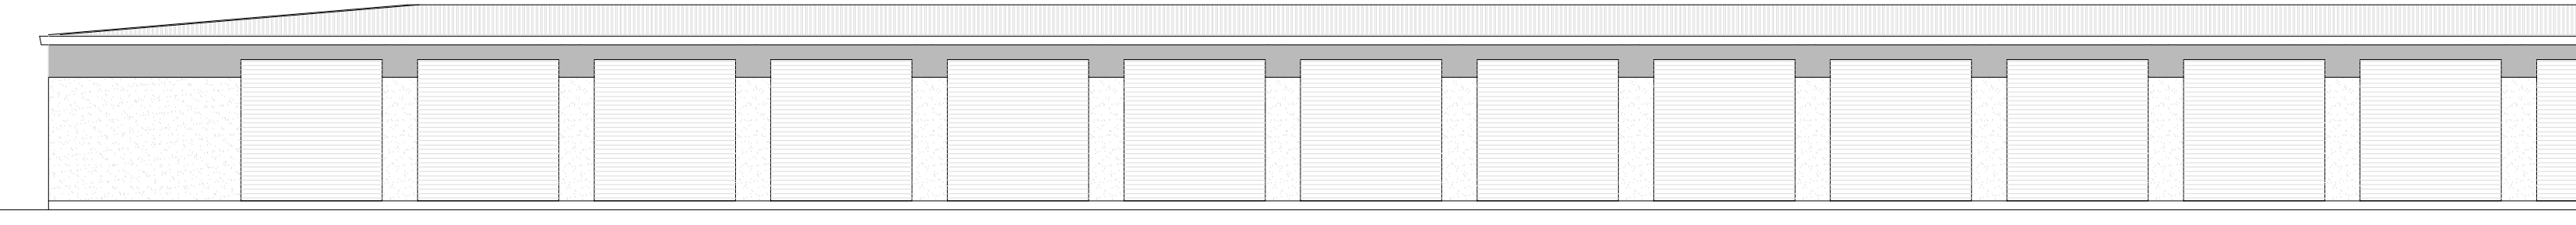


WEST ELEVATION

PREFI. METAL ROOFING  
 SMOOTH METAL SIDING  
 EMBOSSED METAL SIDING  
 COILING OVERHEAD DOOR

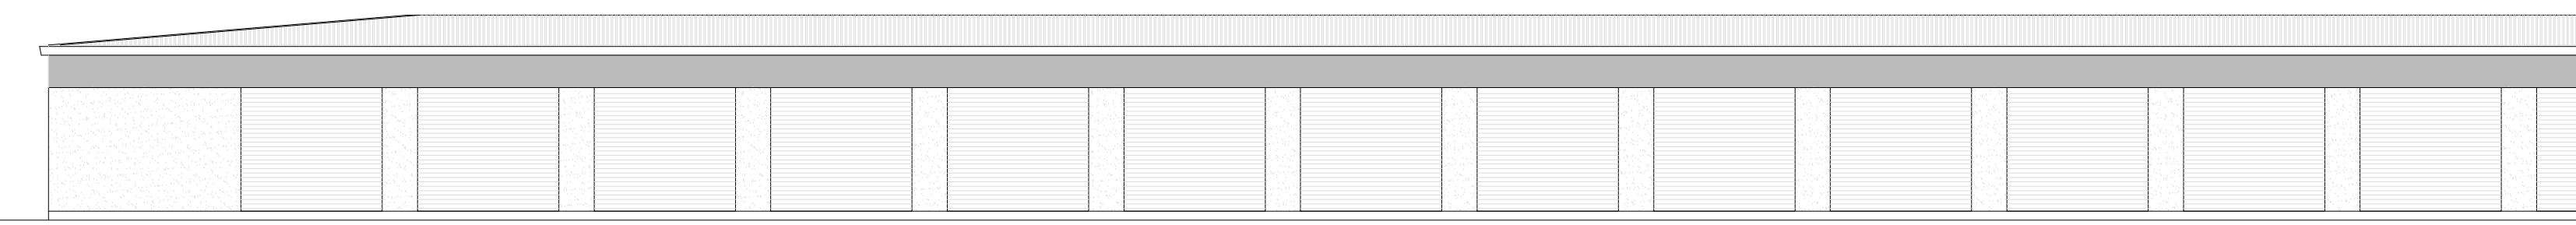

EAST ELEVATION

**BRIAN LUEY ARCHITECT INC.**  
 88 Dunn Street, Suite 302  
 Oakville Ontario  
 L4J 3C7  
 Tel: (905) 845-4382

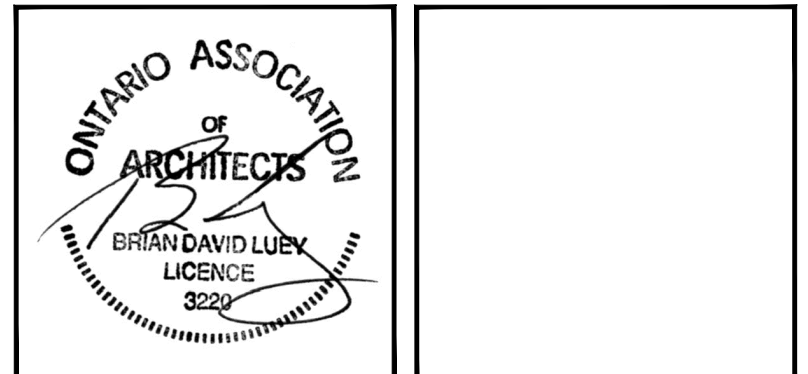

Project Title  
**JAMES SNOW SELF STORAGE**  
 SUPERIOR COURT, OAKVILLE ON


Sheet Title  
**BUILDINGS F-J ELEVATIONS**

Drawn BDL	Checked
Date JUNE 30 2021	Scale 1:100
Project Number 2738	Sheet Number A-2


CONTRACTOR TO CHECK AND VERIFY ALL DIMENSIONS AND SITE CONDITIONS. REPORT ANY DISCREPANCIES TO THE CONSULTANT BEFORE PROCEEDING WITH THE WORK. DRAWINGS ARE NOT TO BE SCALED FOR DIMENSIONS.

A - Drawing/detail number  
 B - Sheet number where called  
 C - Sheet number where drawn


No.	Date	Description	By
1	21/07/25	SPA APPLICATION	BDL

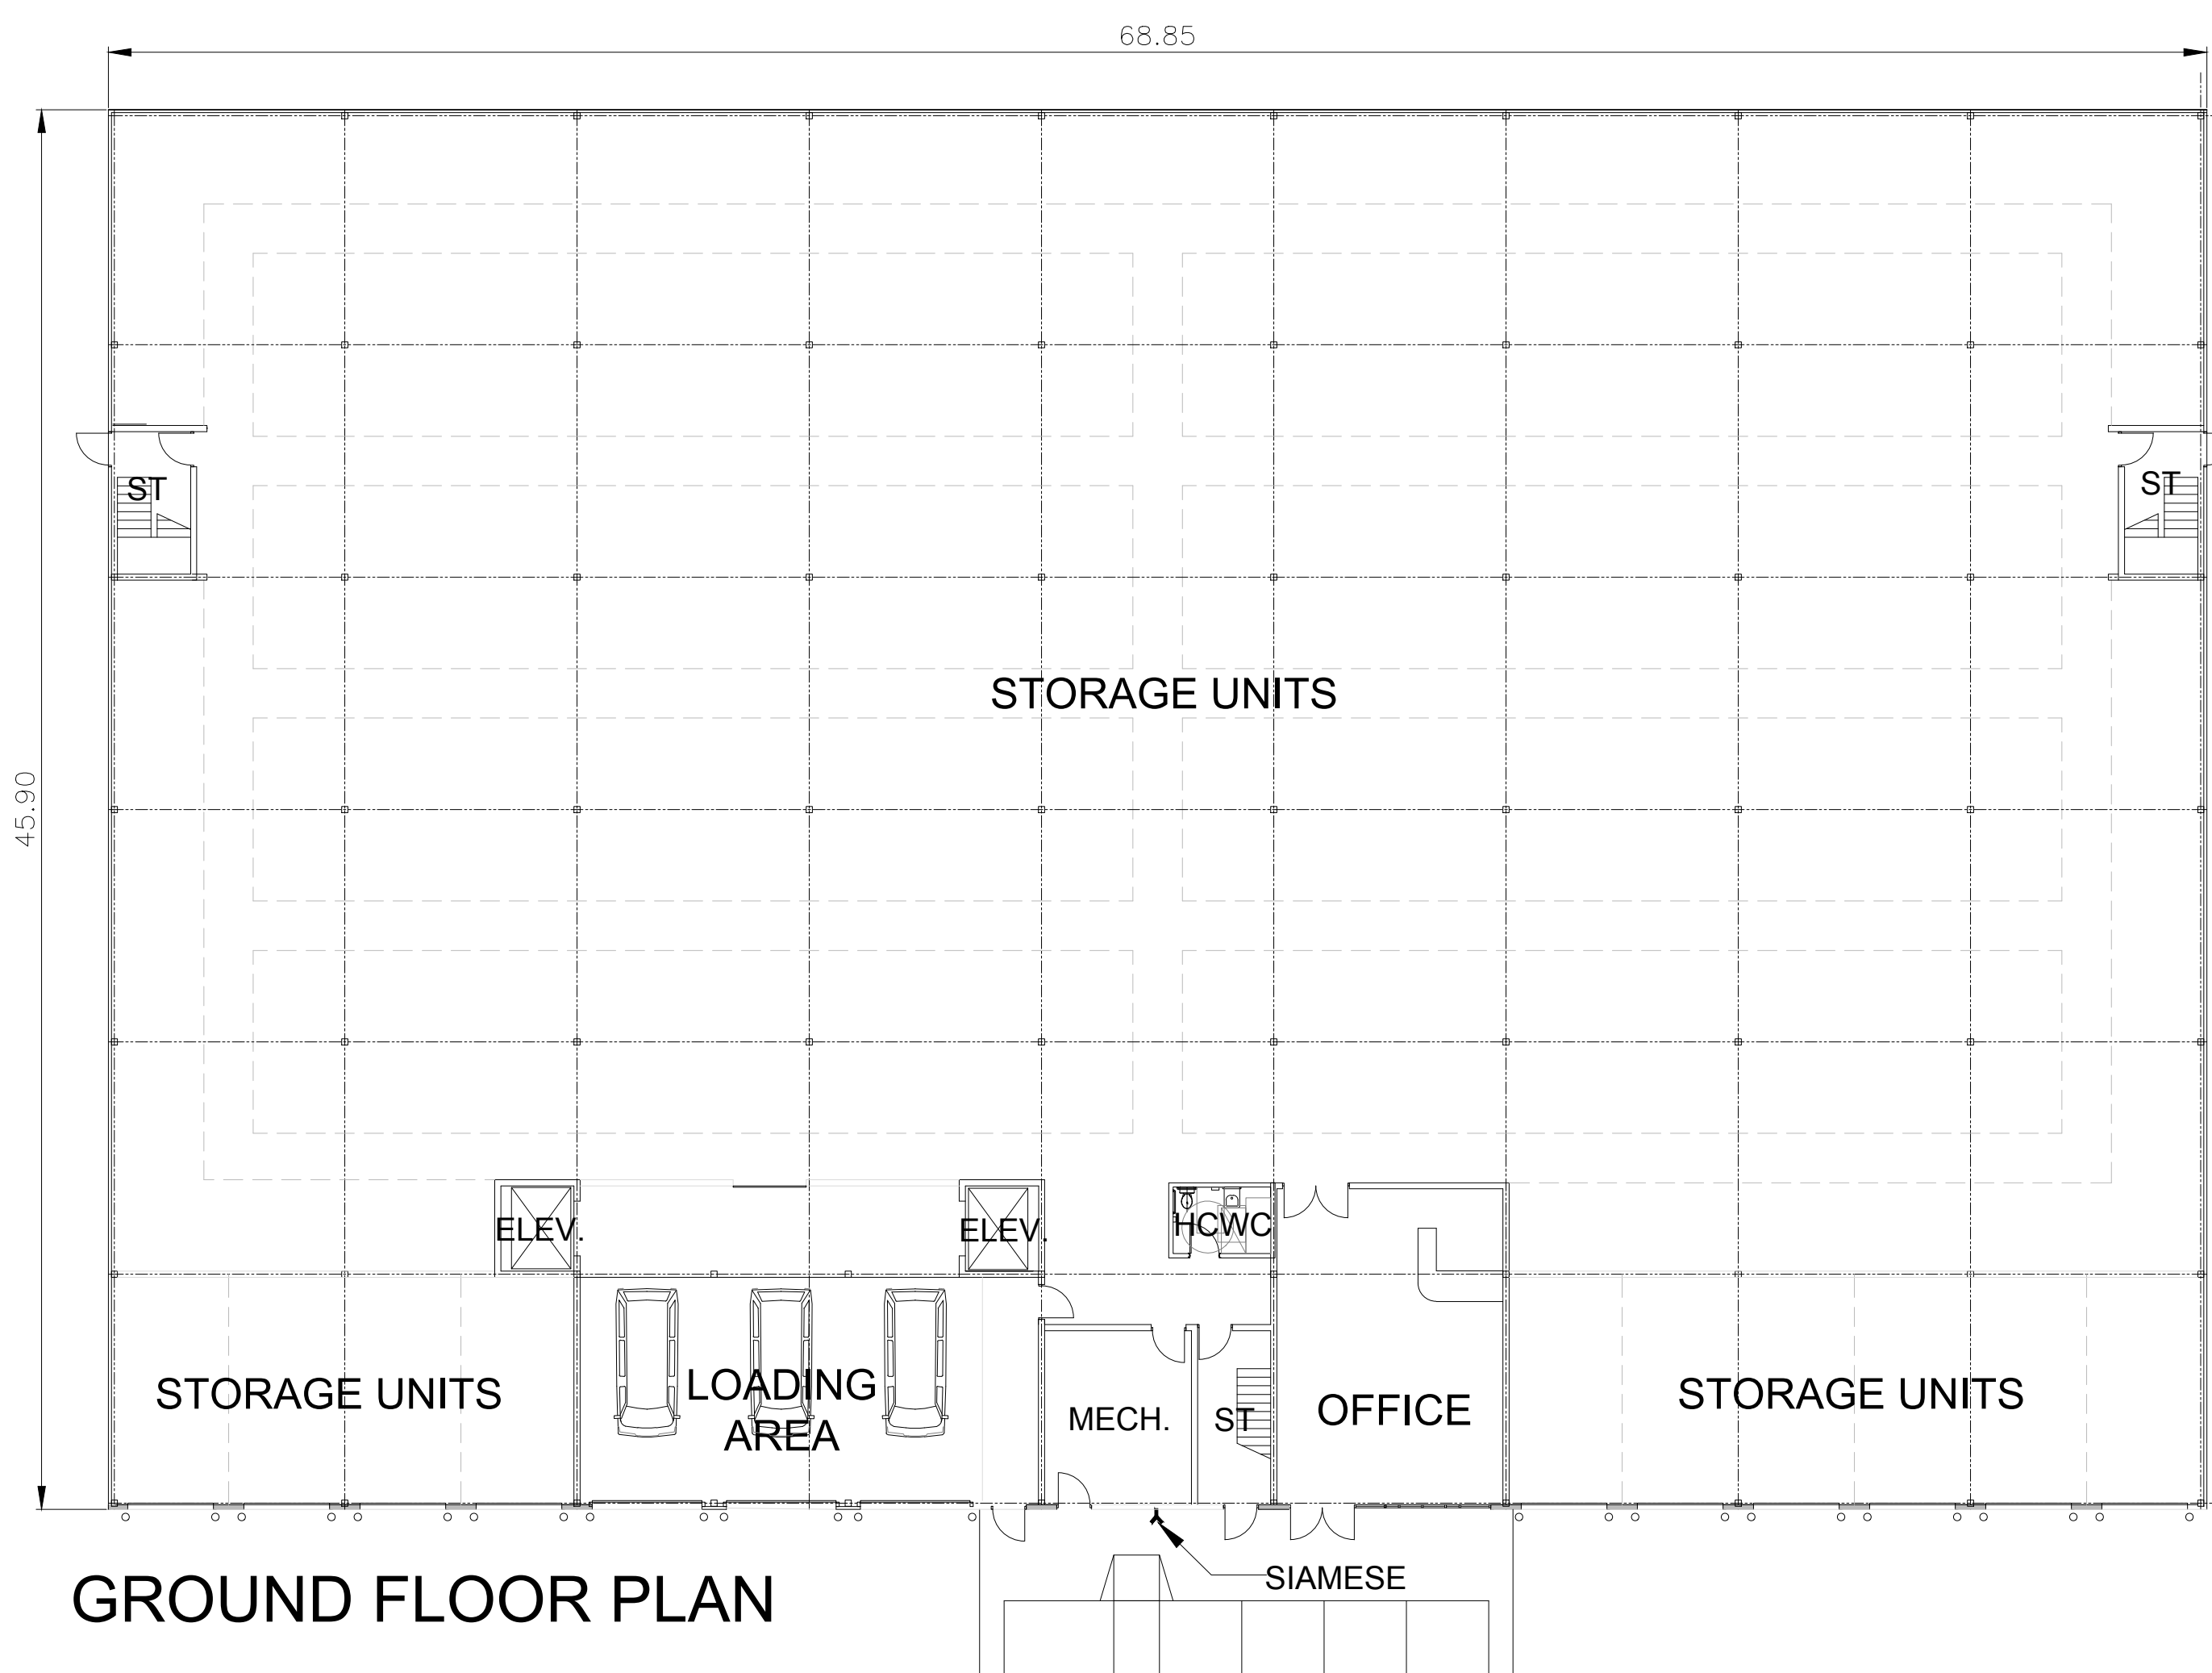


GROUND FLOOR PLAN

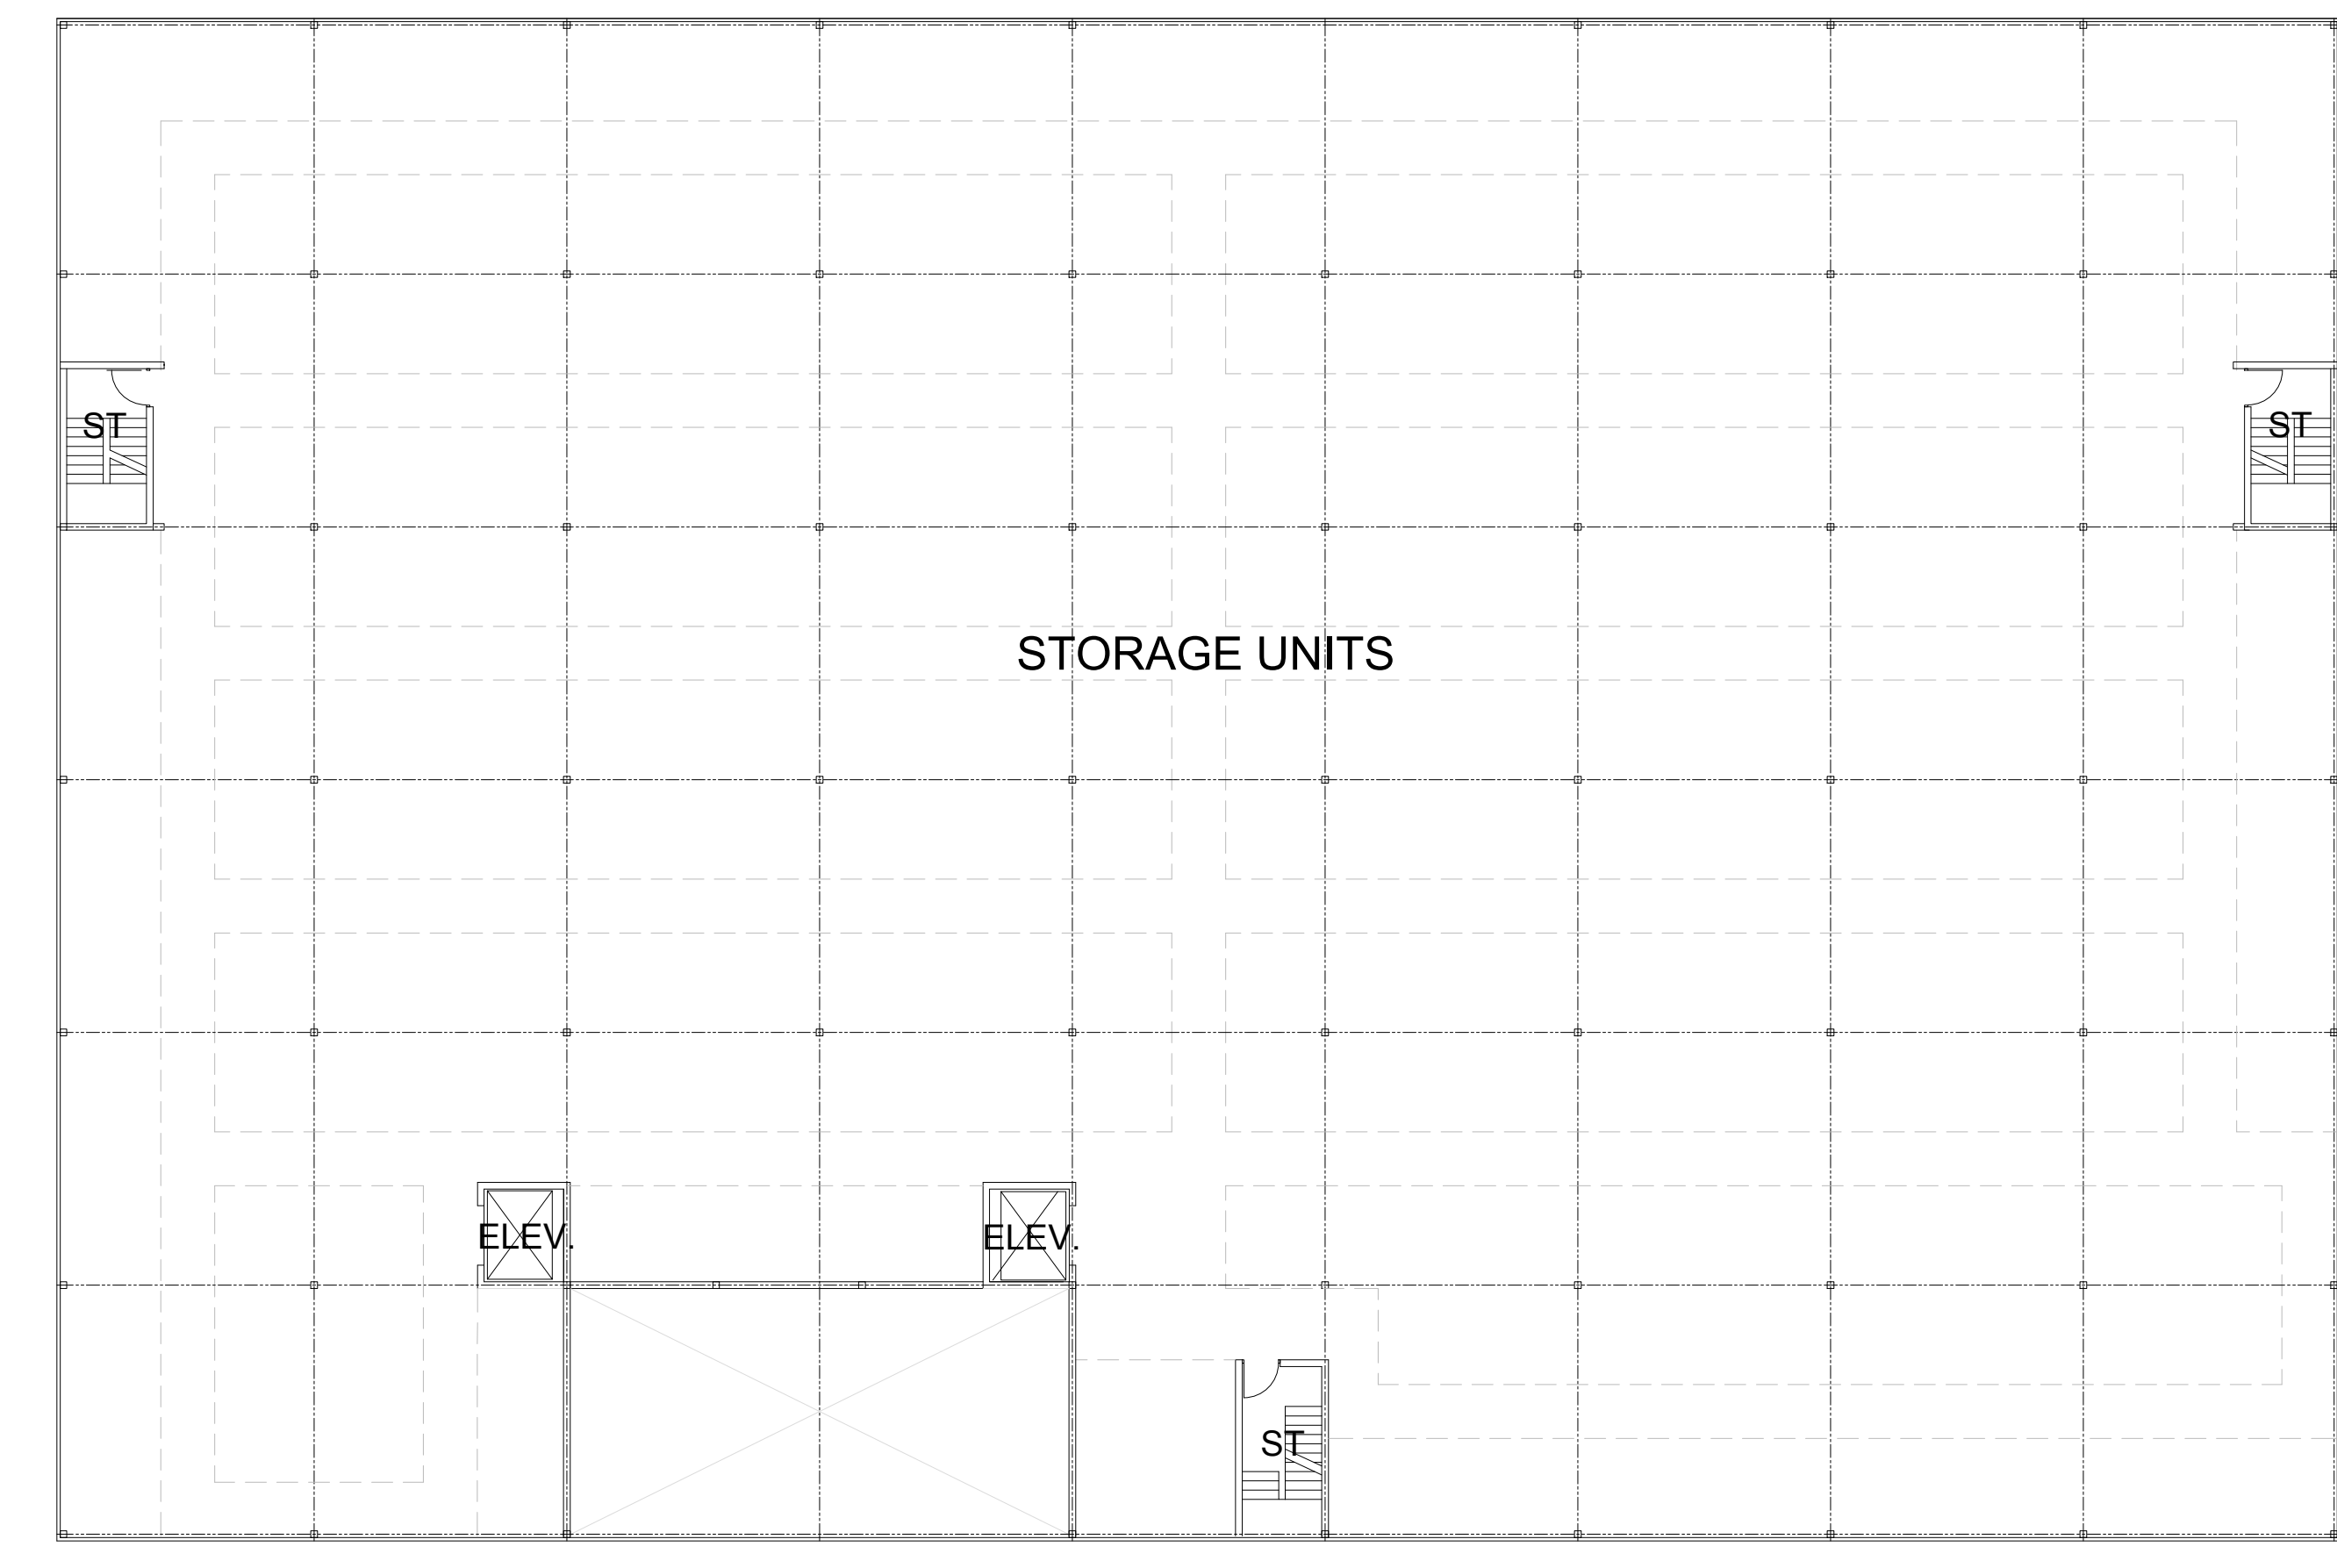

2ND FLOOR PLAN

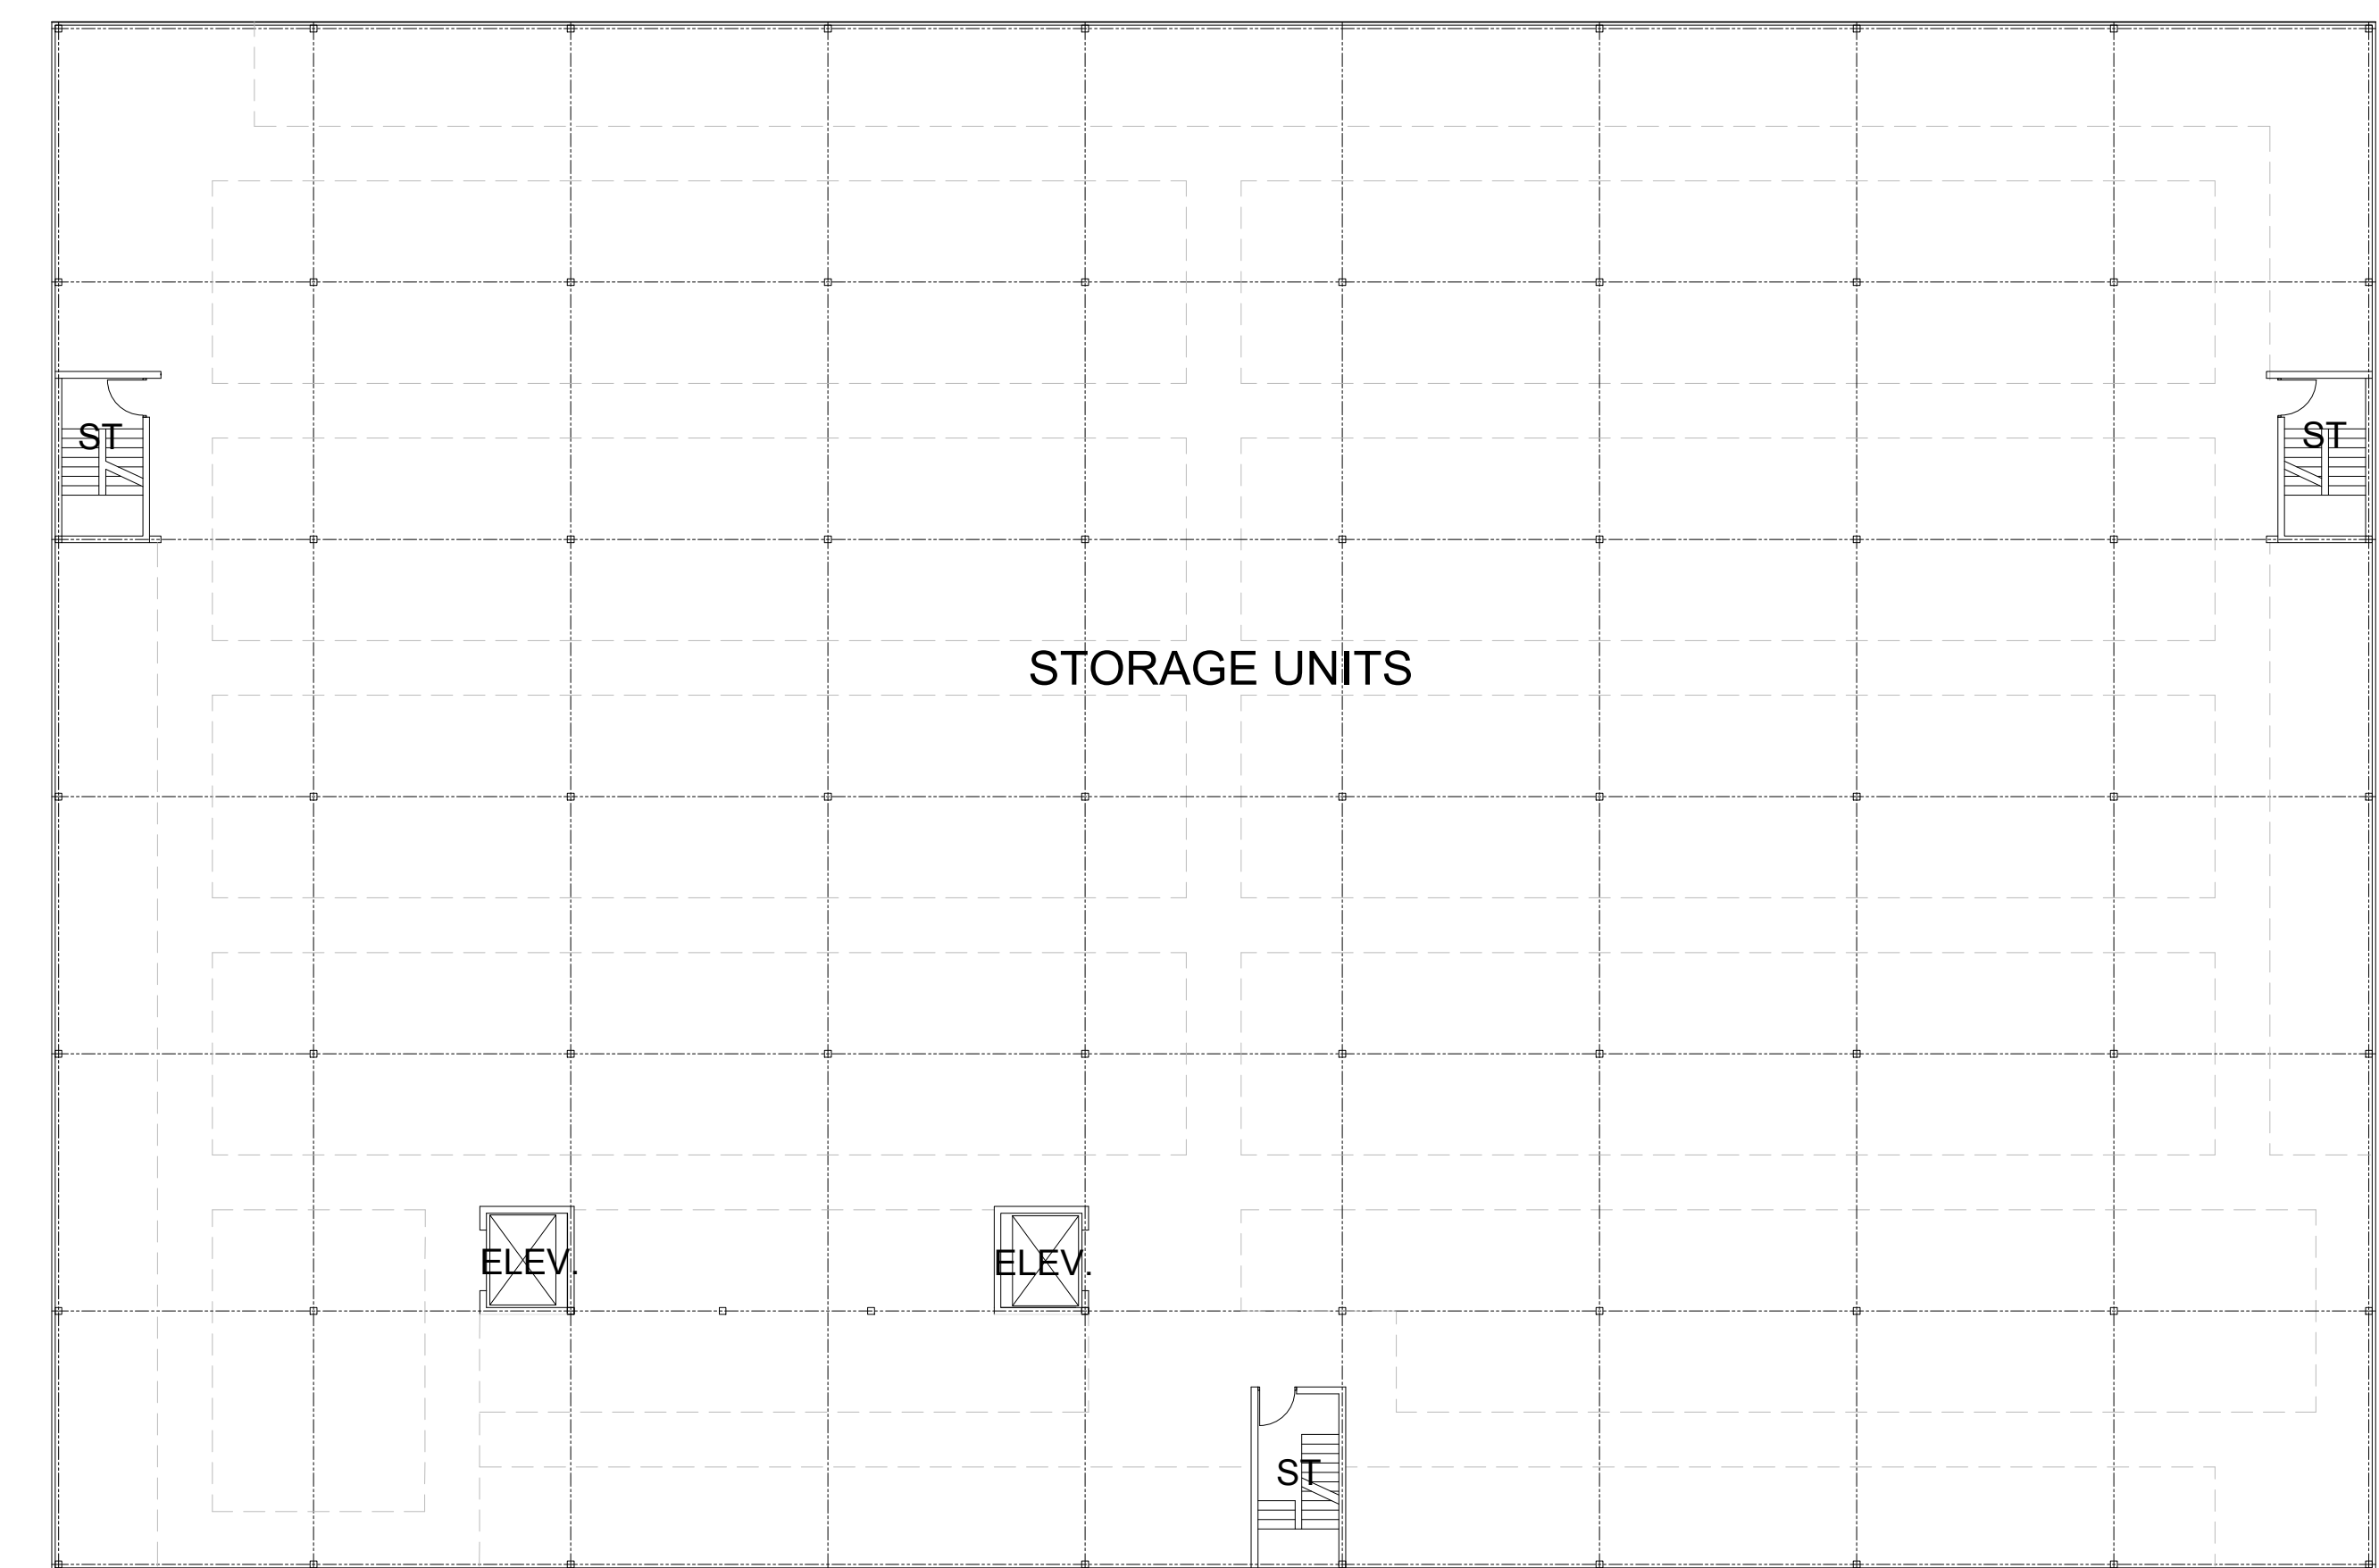

3RD FLOOR PLAN

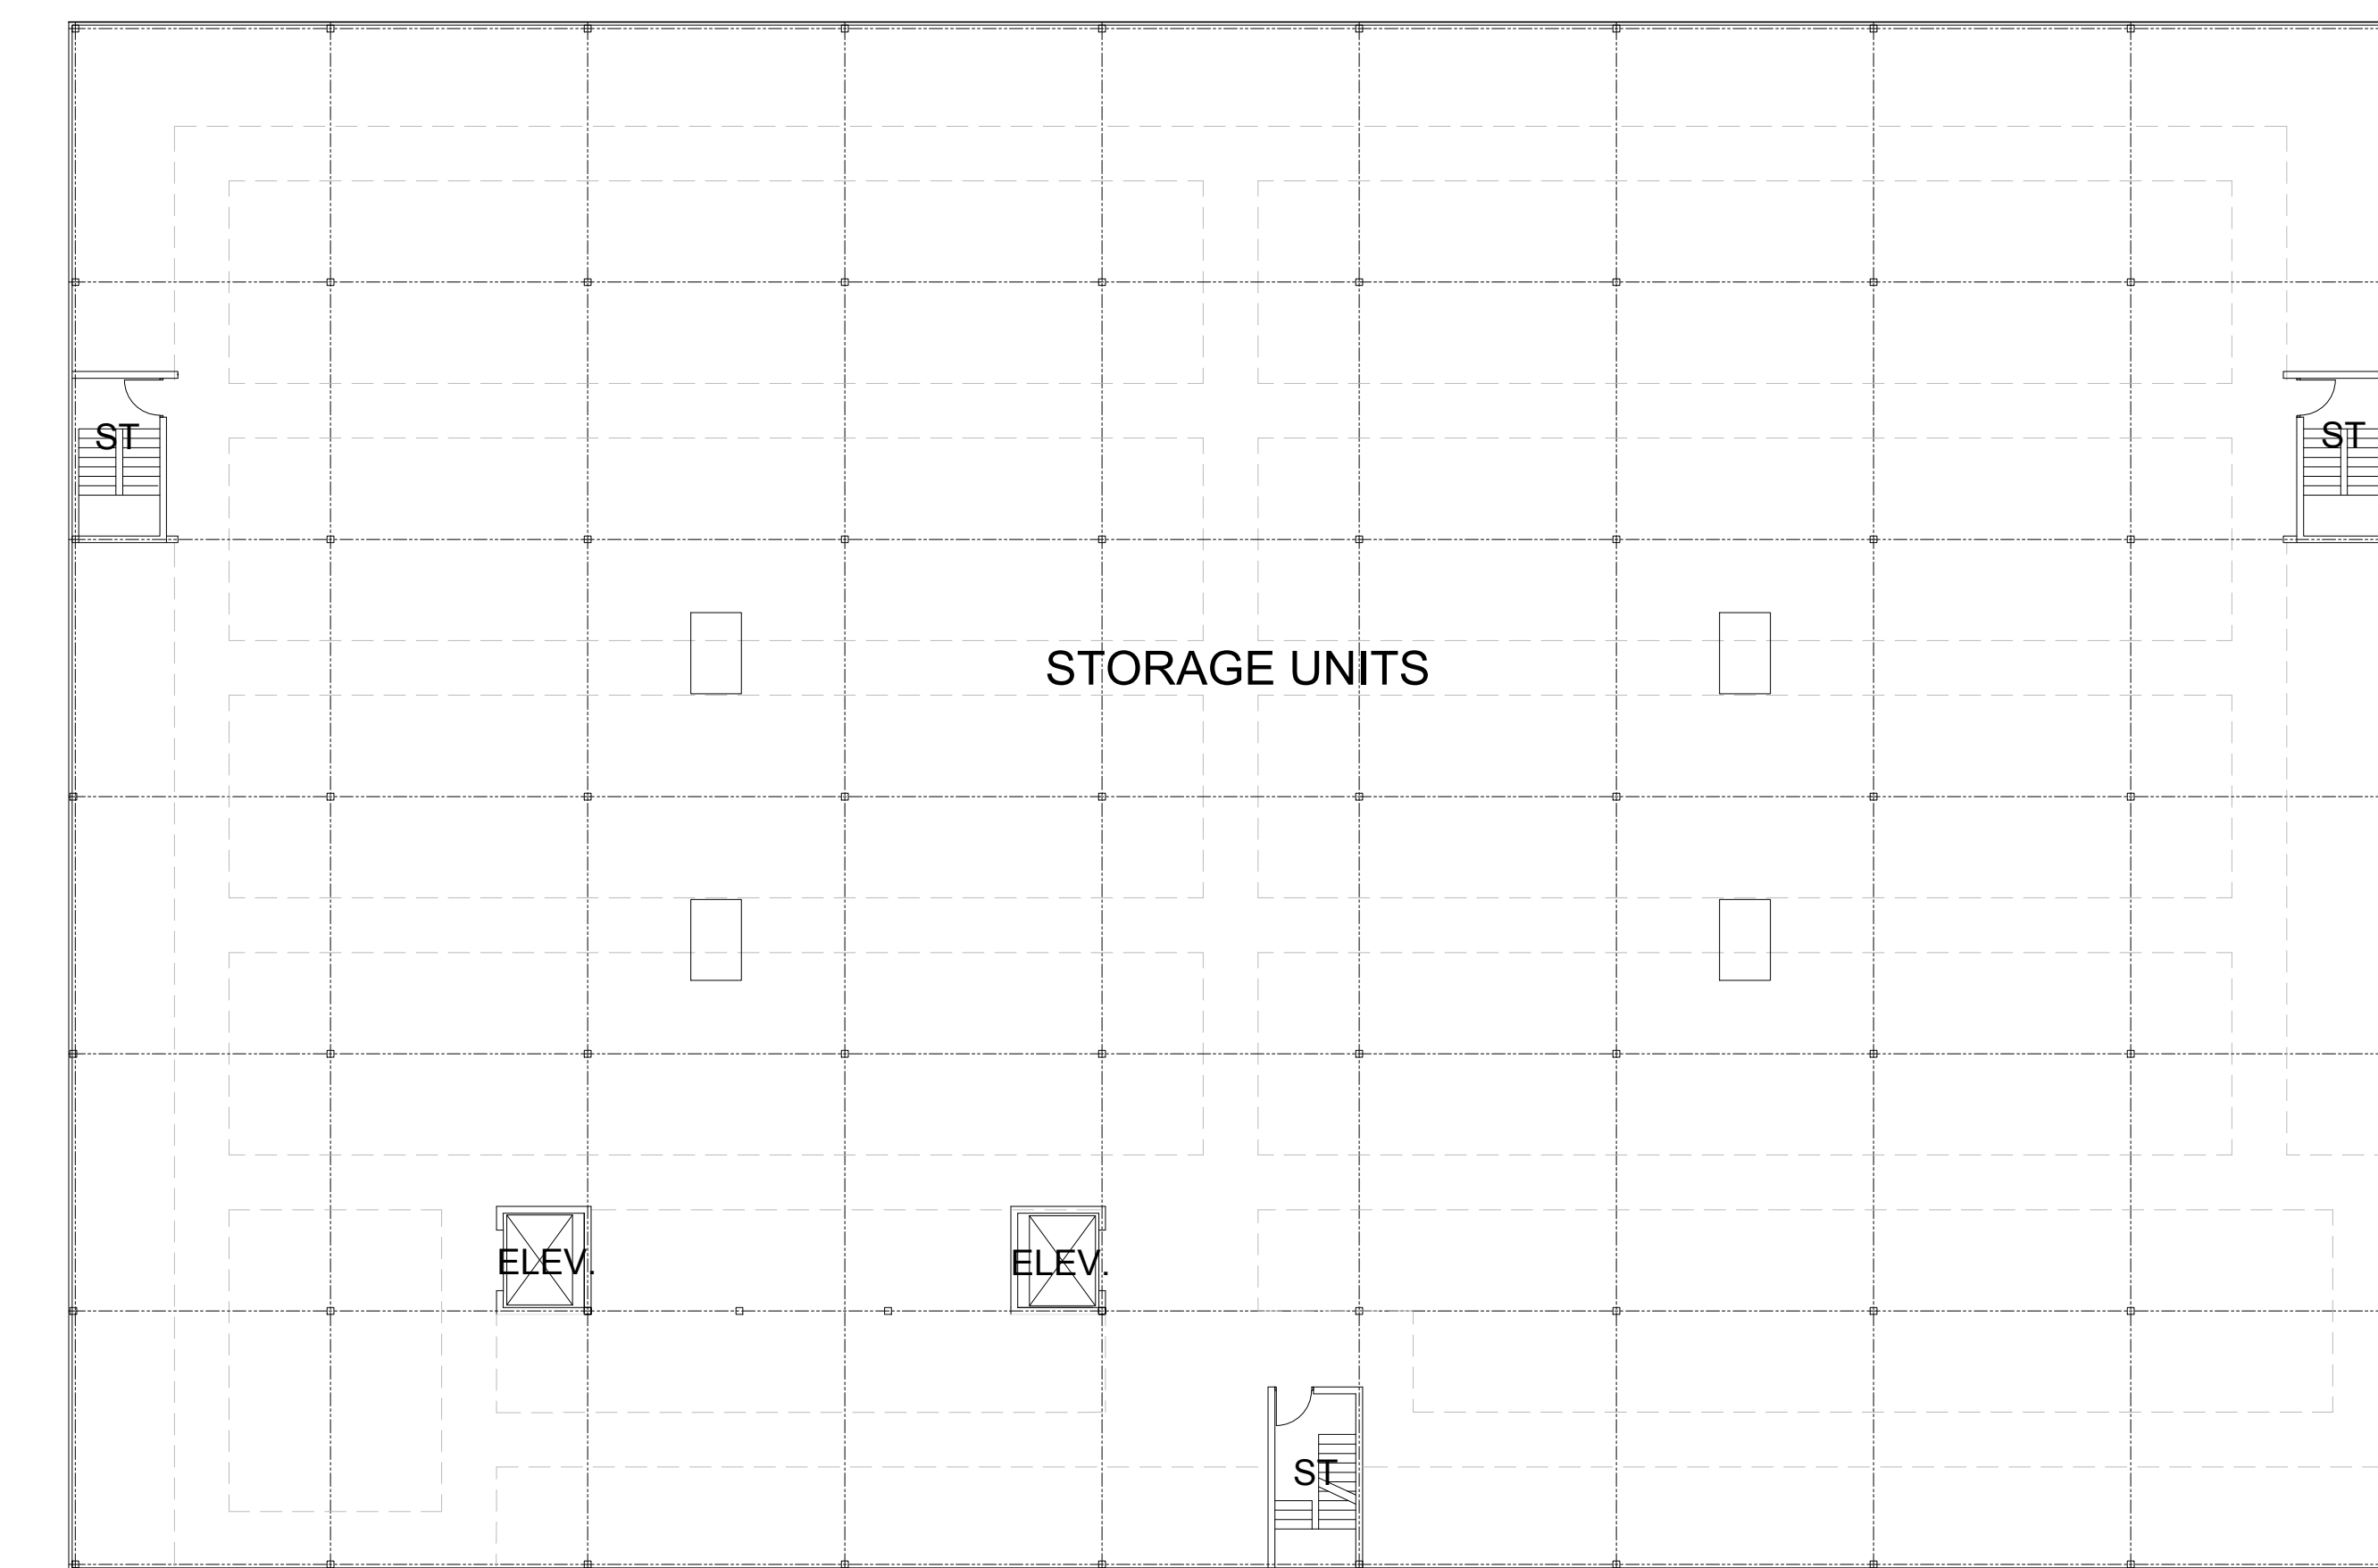

4TH FLOOR PLAN

**BRIAN LUEY ARCHITECT Inc.**  
 88 Dunn Street, Suite 302  
 Oakville Ontario  
 L6J 3C7  
 Tel: (905) 845-4382



Project Title  
**JAMES SNOW SELF STORAGE**  
 SUPERIOR COURT, OAKVILLE ON






Sheet Title  
**BUILDING K PLANS**

Drawn BDL	Checked
Date JUNE 30 2021	Scale 1:200
Project Number 2738	Sheet Number A-3

CONTRACTOR TO CHECK AND VERIFY ALL DIMENSIONS AND SITE CONDITIONS. REPORT ANY DISCREPANCIES TO THE CONSULTANT BEFORE PROCEEDING WITH THE WORK. DRAWINGS ARE NOT TO BE SCALED FOR DIMENSIONS.

A - Drawing/detail number  
 B - Sheet number where called  
 C - Sheet number where drawn

No.	Date	ISSUES/REVISIONS	By
1	21/07/25	SPA APPLICATION	BDL

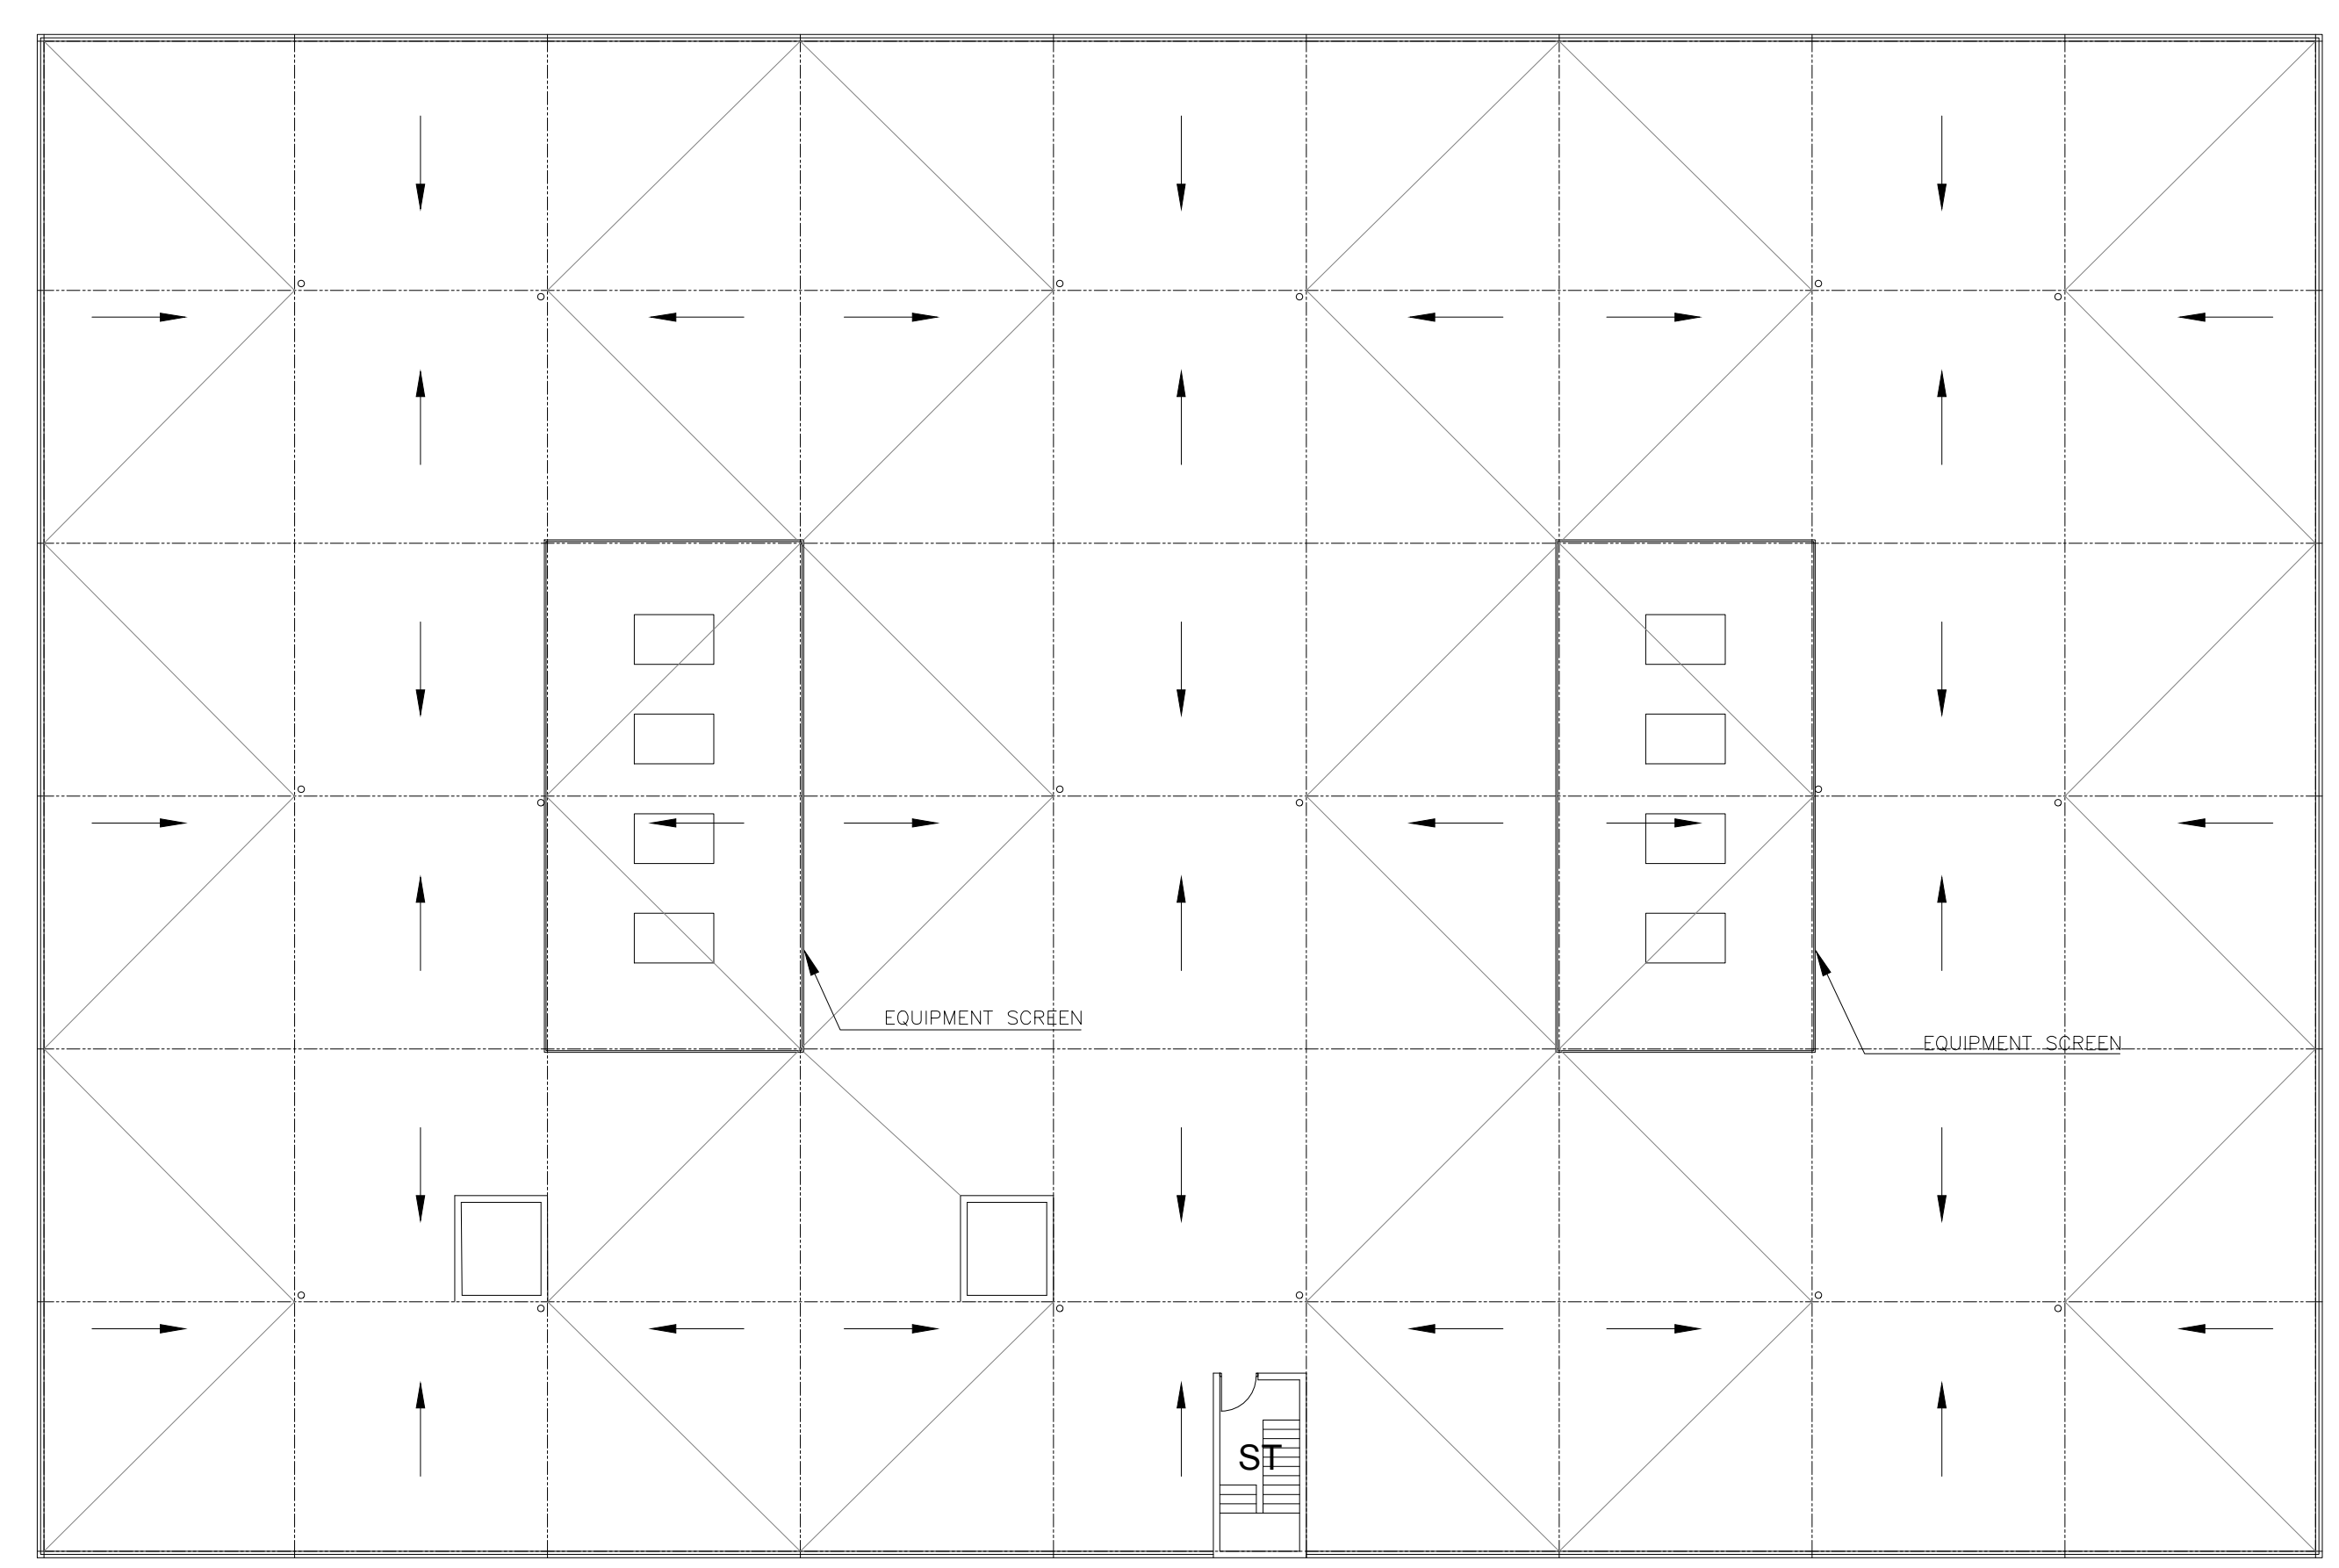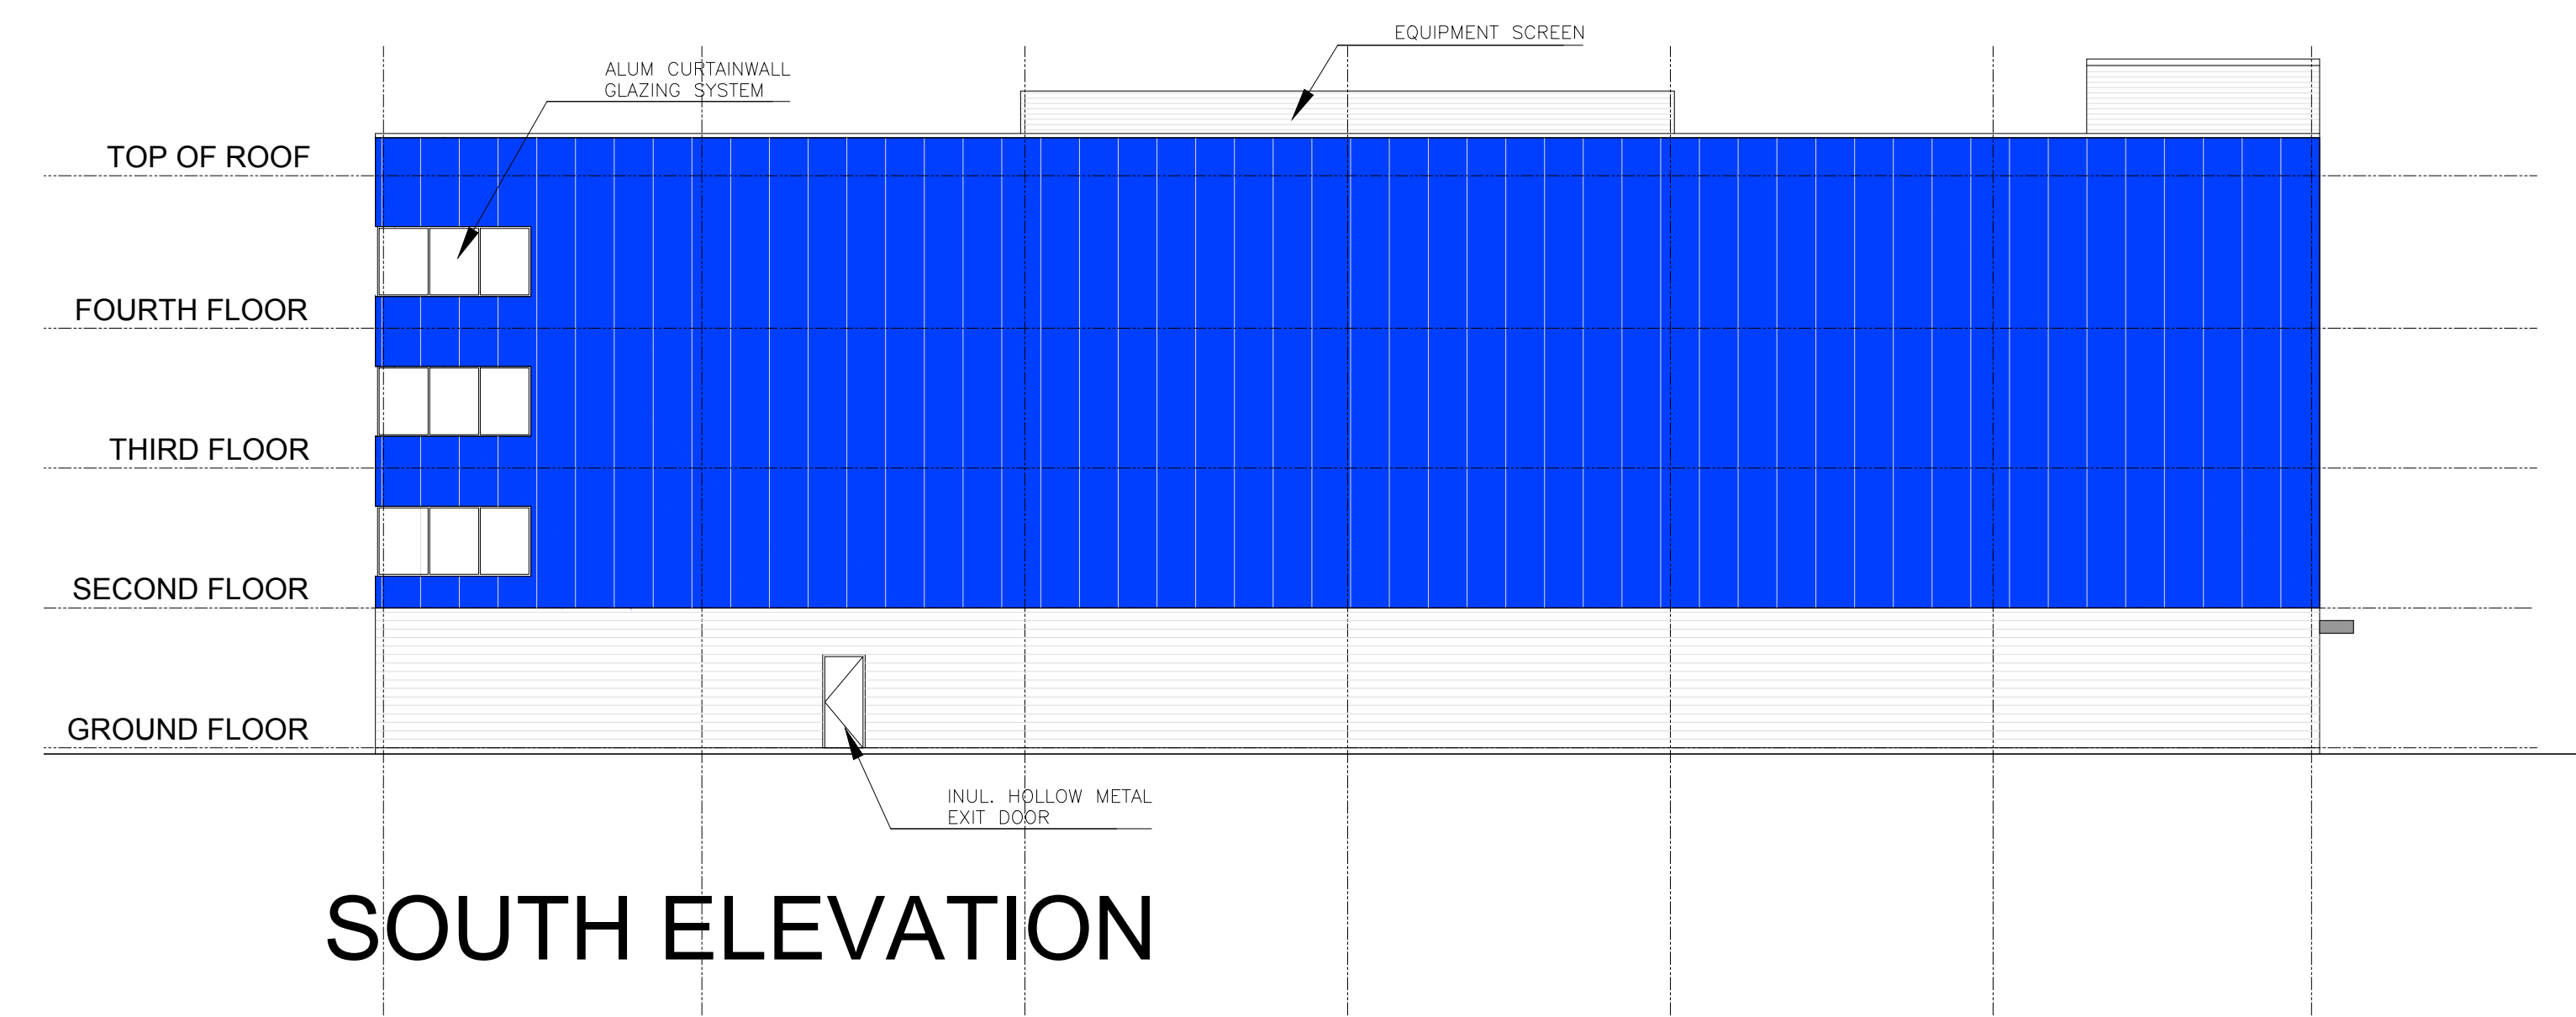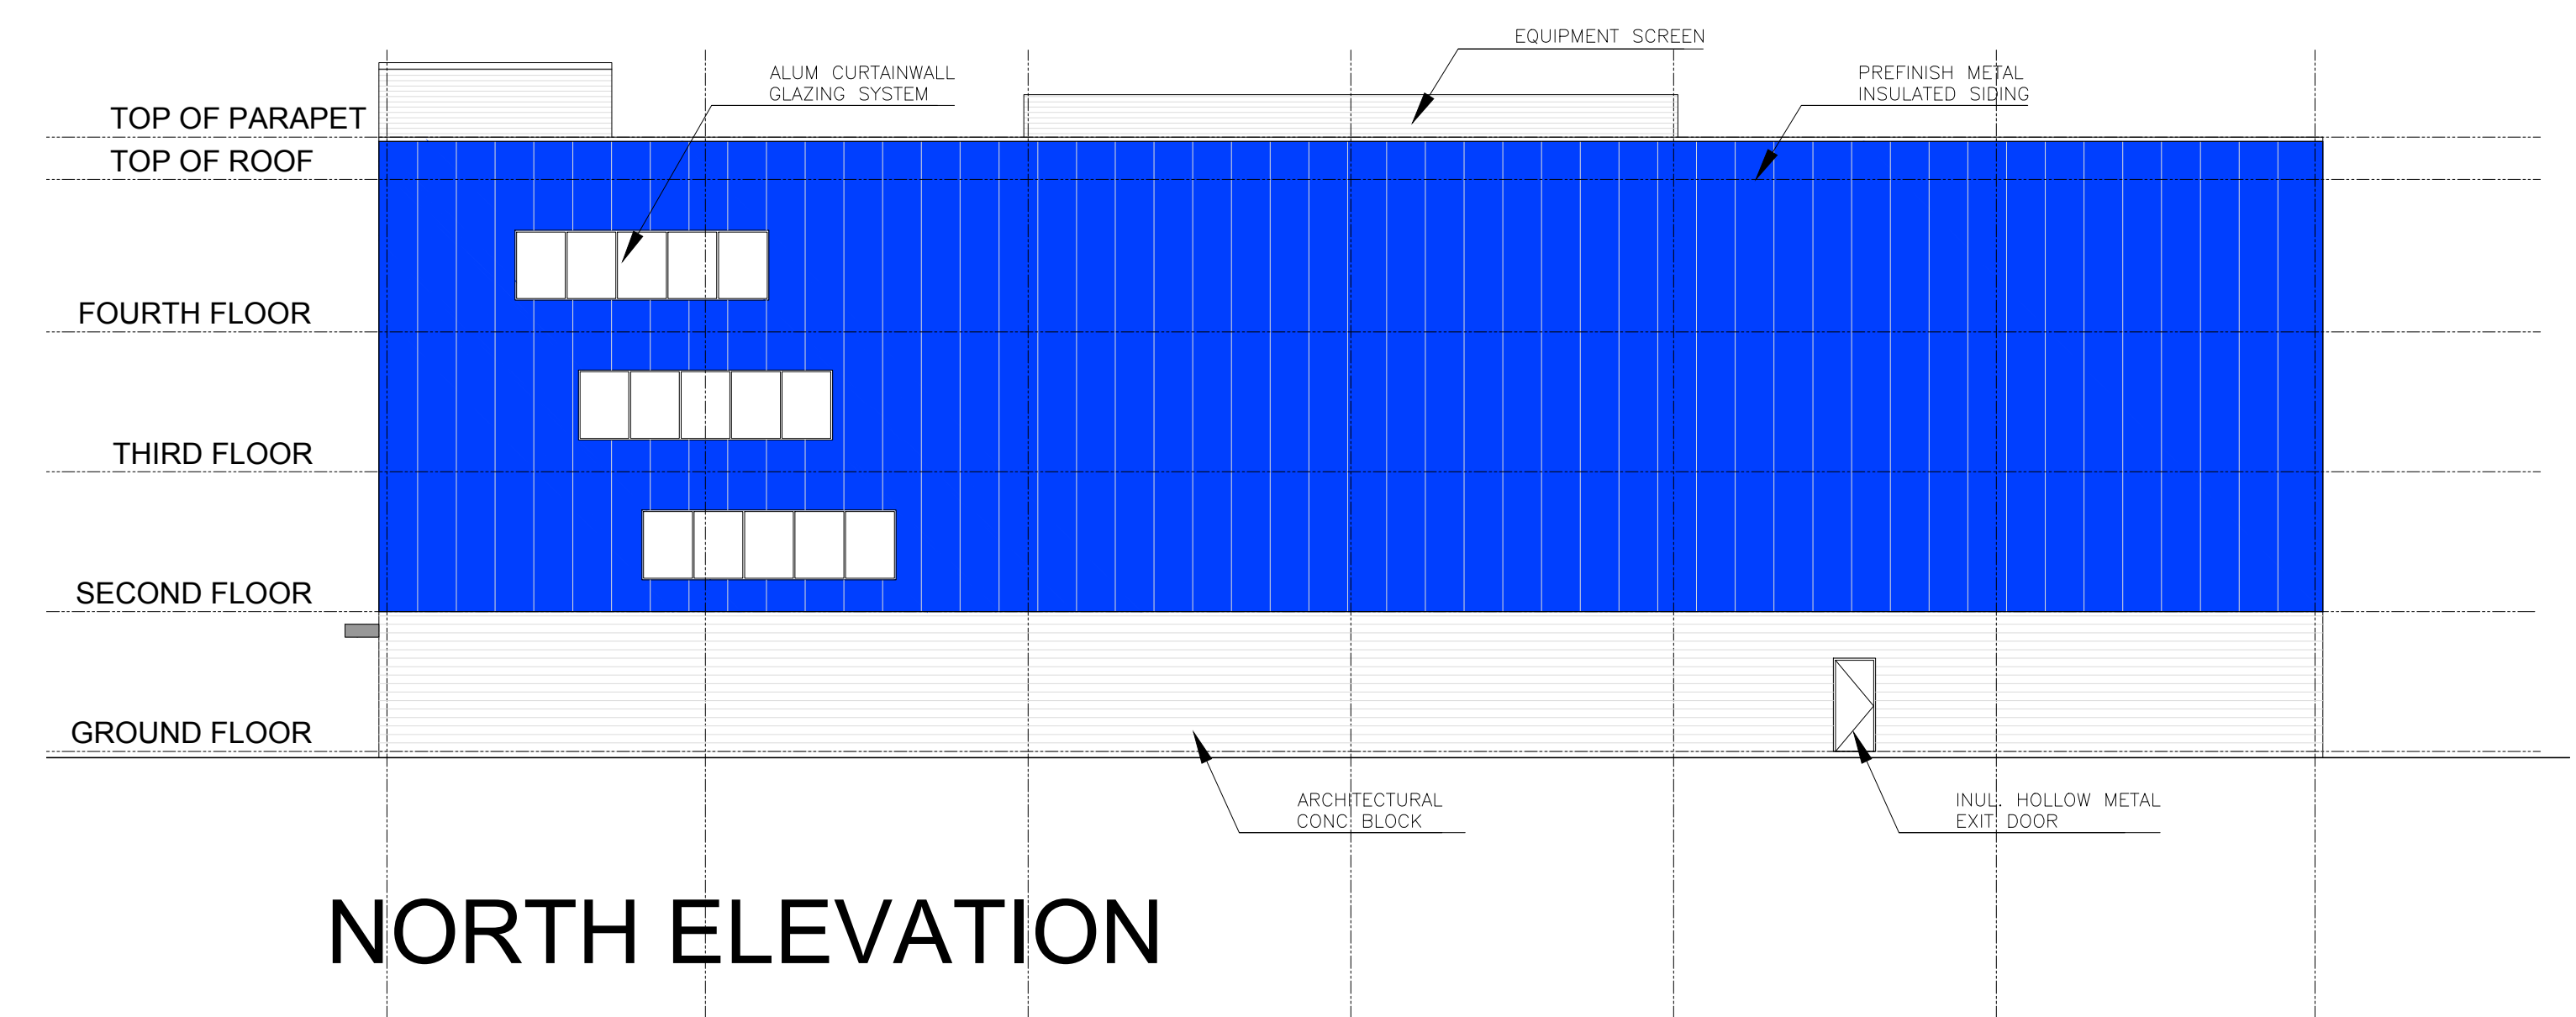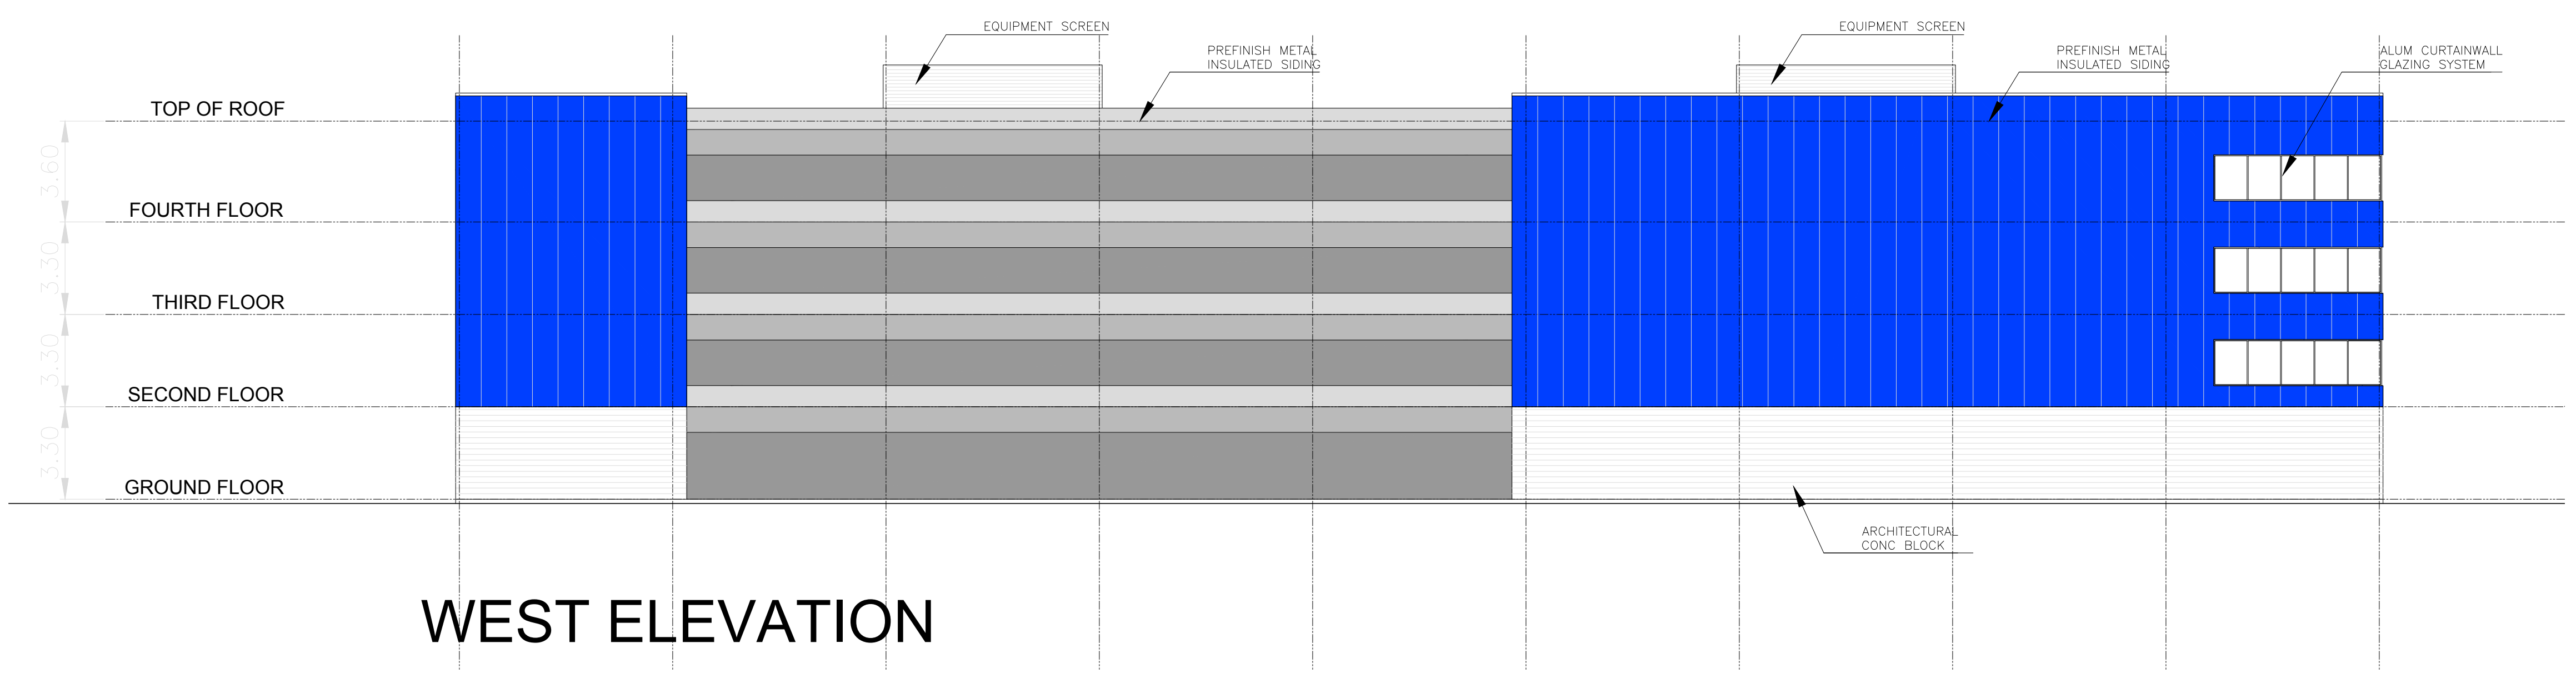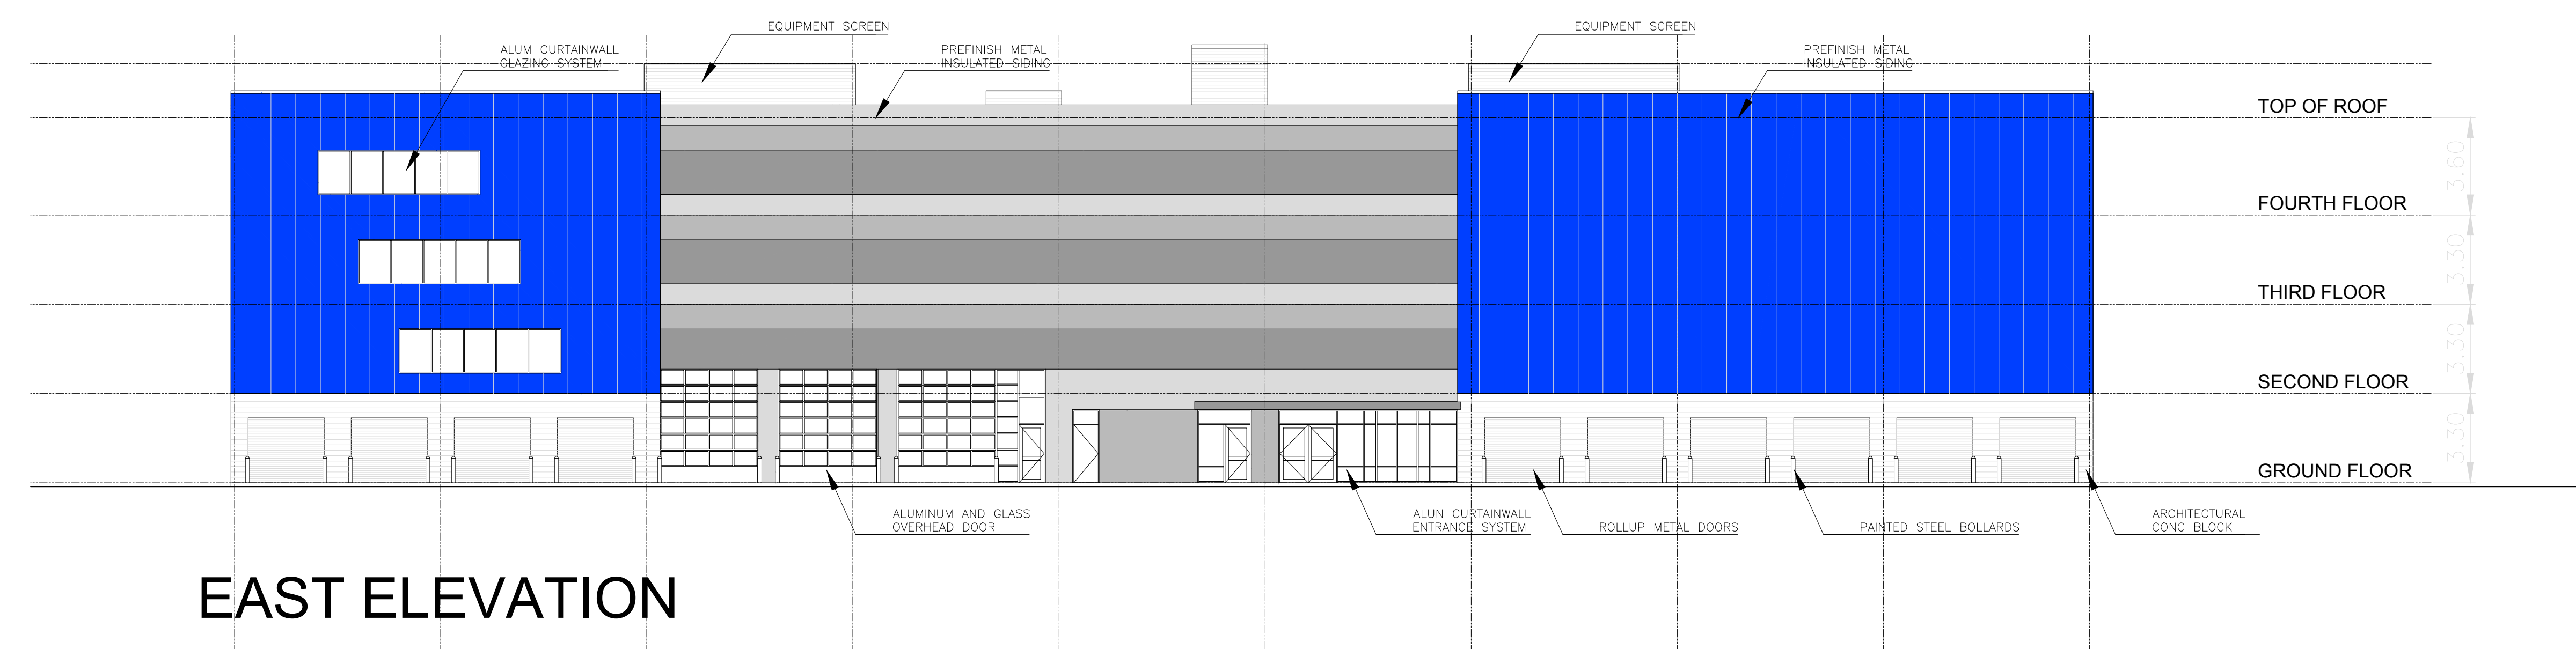

**BRIAN LUEY ARCHITECT INC.**  
 88 Dunn Street, Suite 302  
 Oakville Ontario  
 L4J 3C7  
 Tel: (905) 845-0382

ONTARIO ASSOCIATION OF ARCHITECTS  
 BRIAN LUEY  
 LICENCE 5229

Project Title  
**JAMES SNOW SELF STORAGE**  
 SUPERIOR COURT, OAKVILLE ON


Sheet Title  
**BUILDING K ELEVATIONS ROOF PLAN**

Drawn BDL	Checked
Date JUNE 30 2021	Scale 1:150/1:200
Project Number 2738	Sheet Number A-4


CONTRACTOR TO CHECK AND VERIFY ALL DIMENSIONS AND SITE CONDITIONS. REPORT ANY DISCREPANCIES TO THE CONSULTANT BEFORE PROCEEDING WITH THE WORK. DRAWINGS ARE NOT TO BE SCALED FOR DIMENSIONS.

A - Drawing/detail number  
 B - Sheet number where called  
 C - Sheet number where drawn


No.	Date	ISSUES/REVISIONS	By
①	21/07/25	SPA APPLICATION	BDL

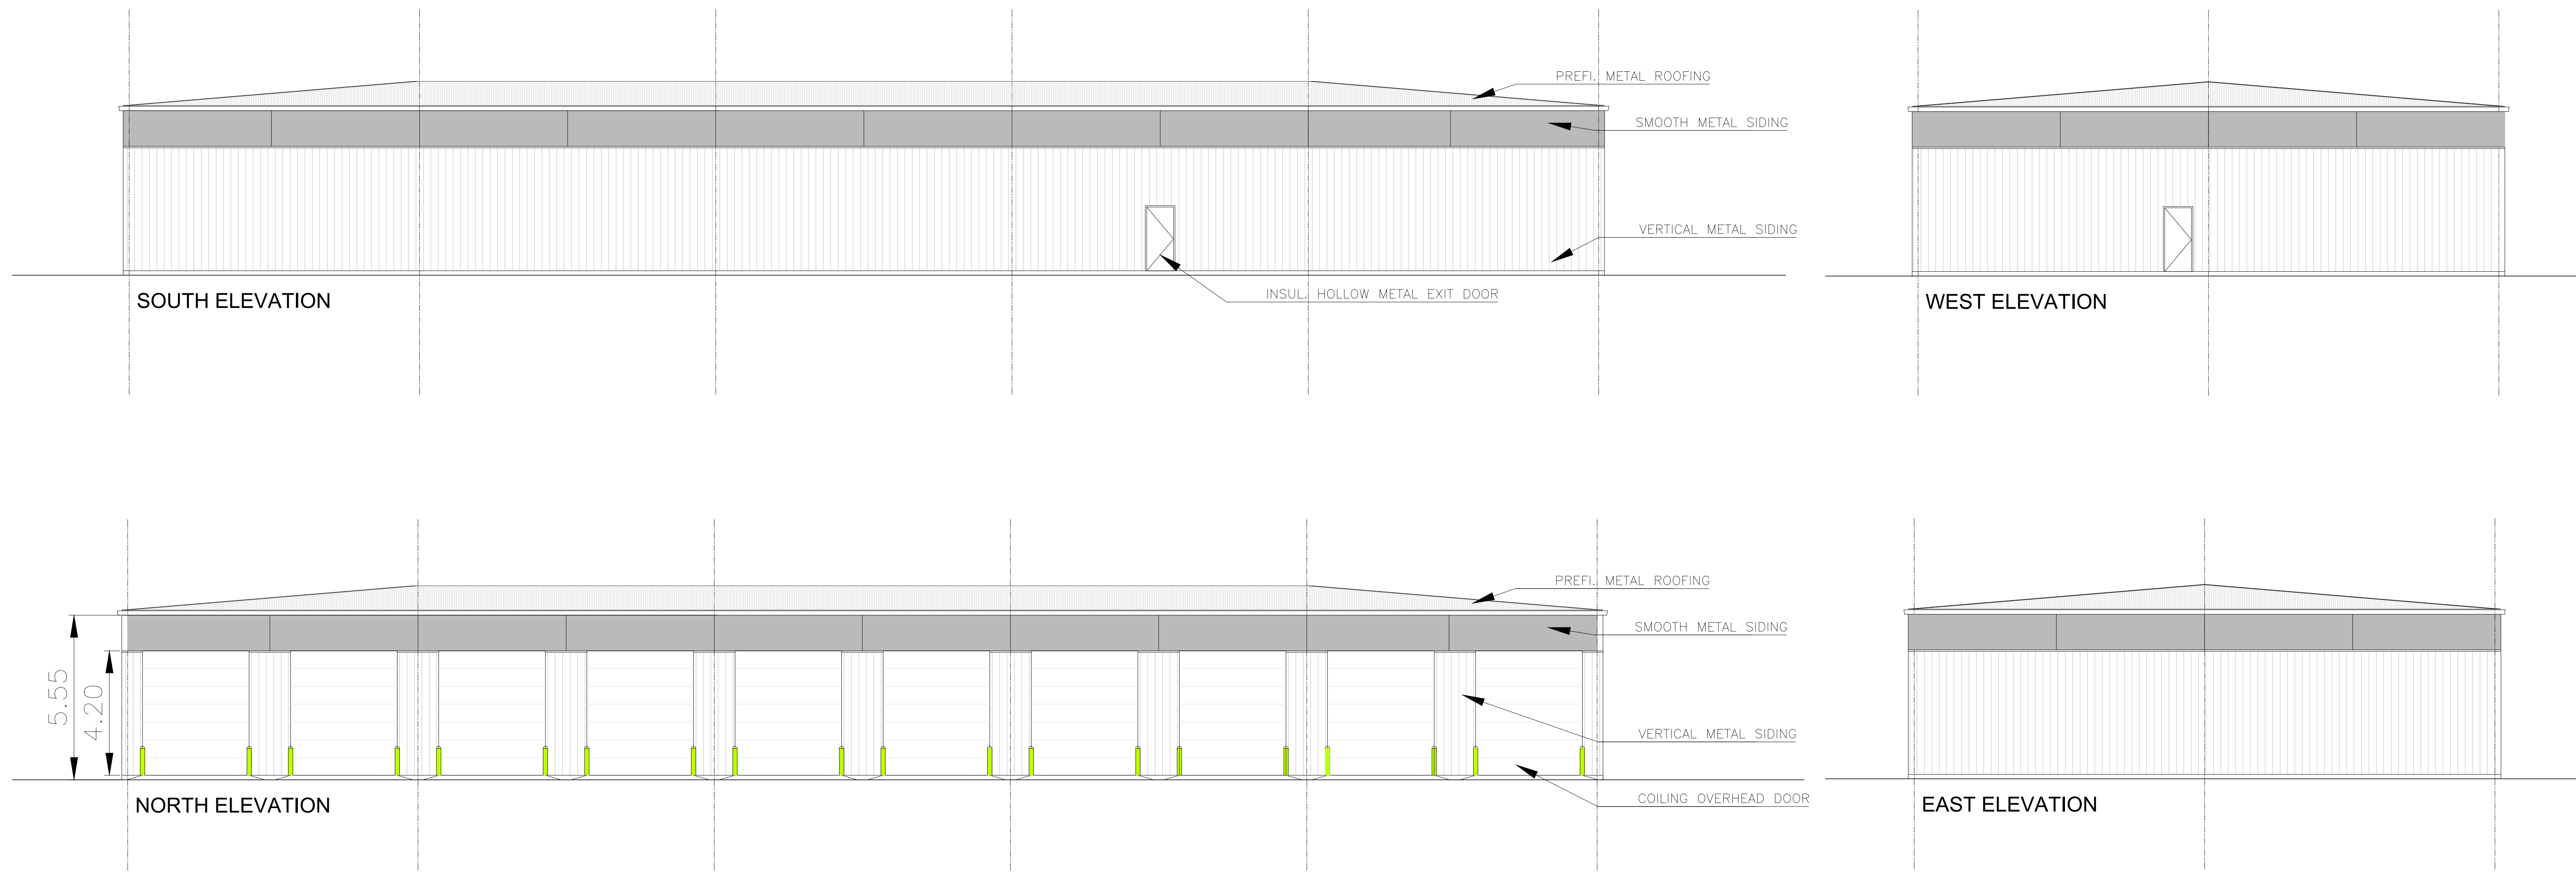

# ELEVATIONS

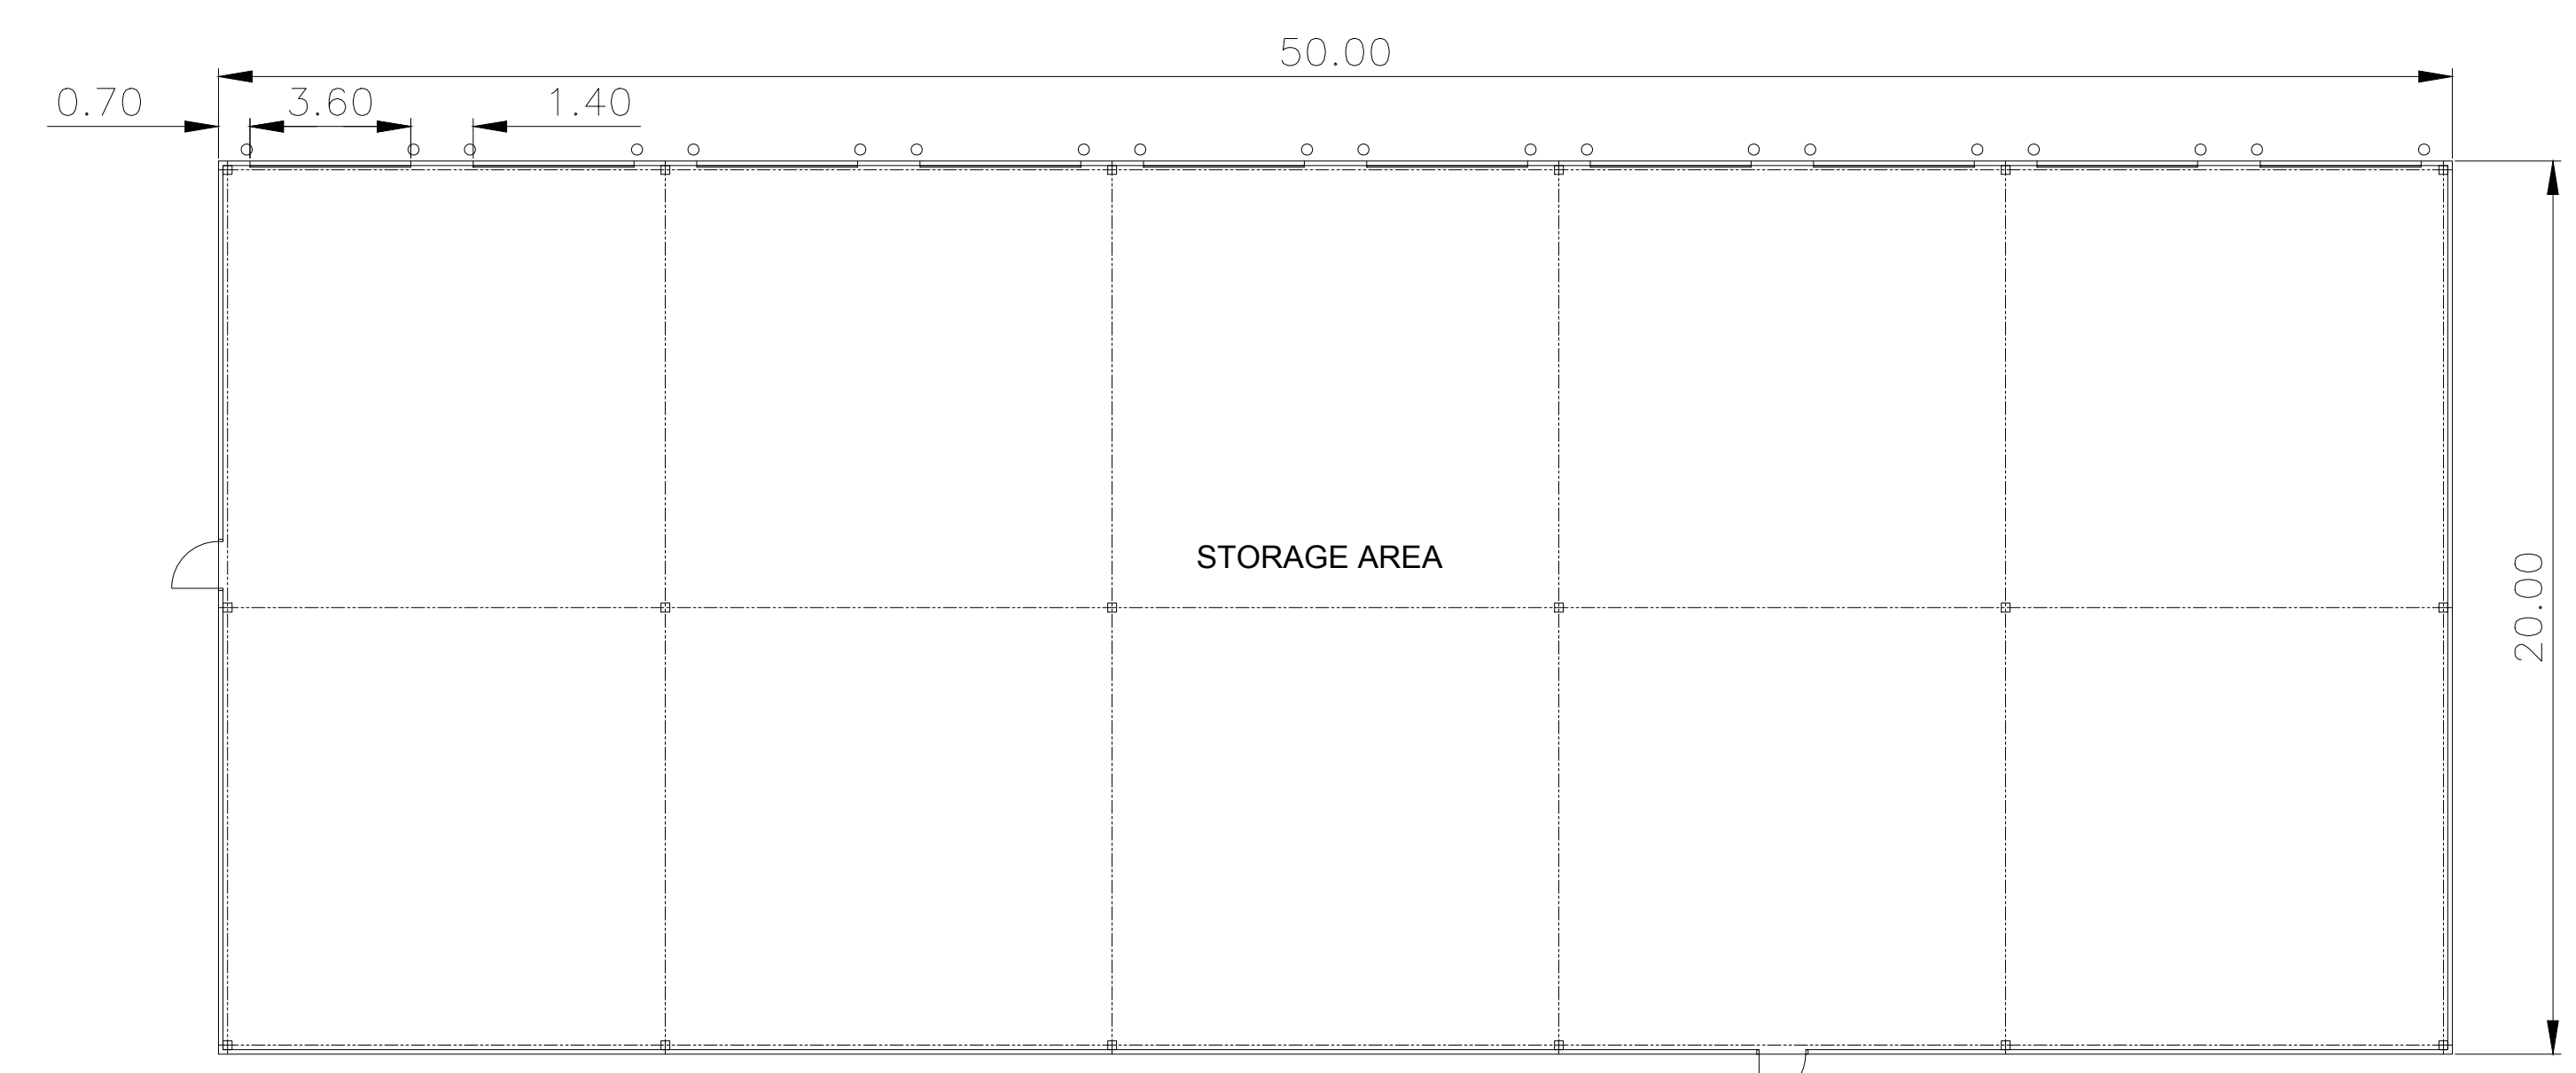

FLOOR PLAN

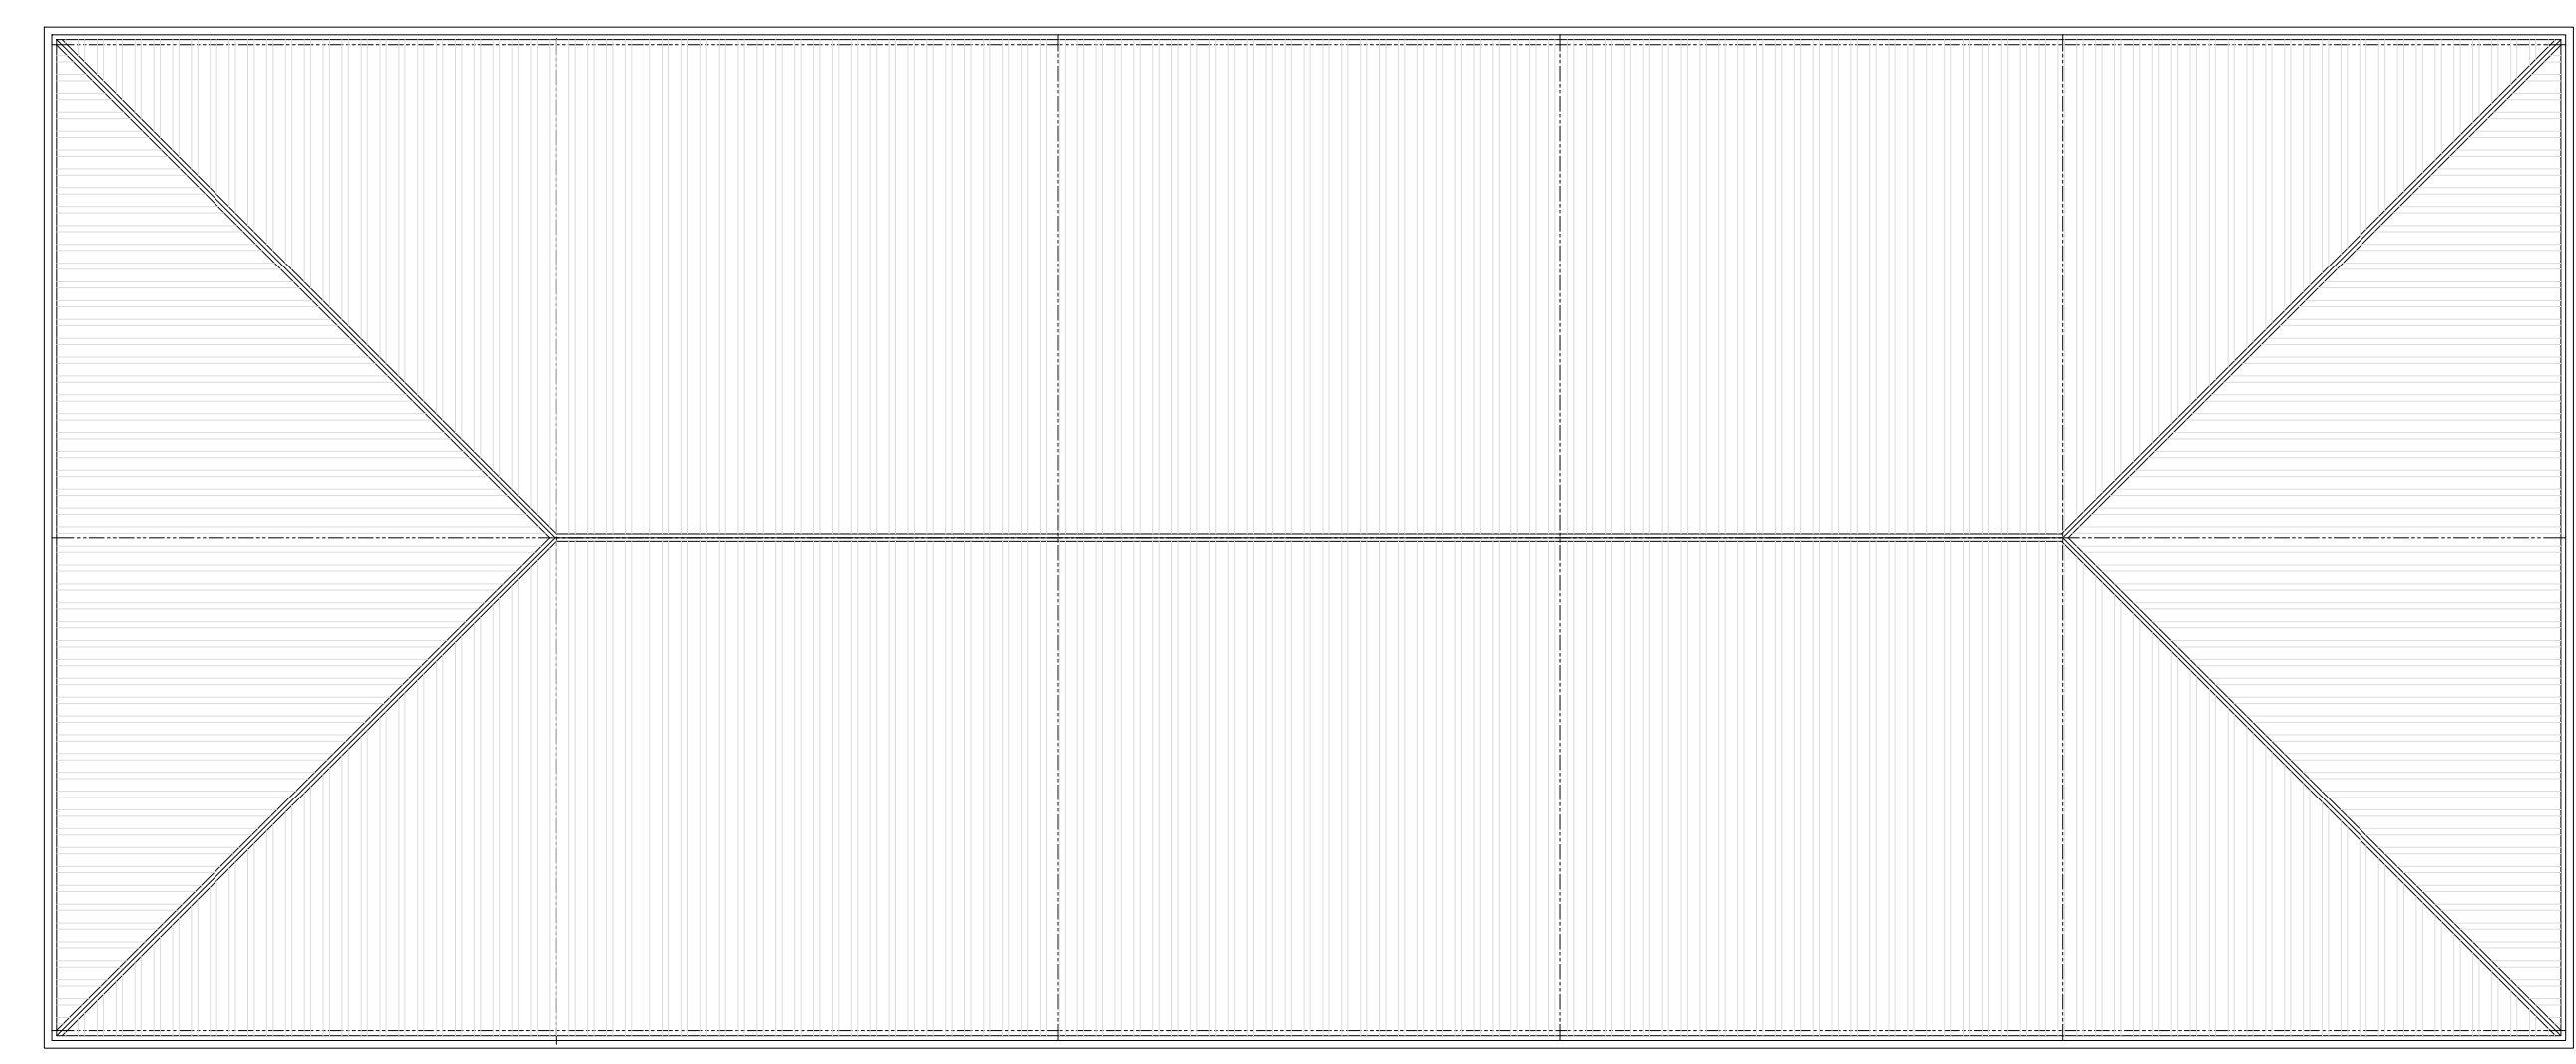

ROOF PLAN

# PLANS

**BRIAN LUEY ARCHITECT Inc.**  
 88 Dunn Street, Suite 302  
 Oakville Ontario  
 L6J 3C7  
 Tel: (905) 845-4382



Project Title  
**JAMES SNOW SELF STORAGE**  
 SUPERIOR COURT, OAKVILLE ON

Sheet Title  
**BUILDING L  
 PLANS &  
 ELEVATIONS**

Drawn BDL	Checked
Date JUNE 30 2021	Scale 1:200
Project Number 2738	Sheet Number A-5