

SCALE	PROJECT 251592
1:250	
DATE	DRAWING L100
MAY 2026	
DRAWN	KH
CHECKED	
	KH
PRINT DATE	




OAKVILLE

SCHEDULE 1 TREE PROTECTION BARRIER


Tree Protection Barriers

PLYWOOD:

- ① Tree protection barriers must be 1.2m (4ft) high; waterboard / hoarding or an equivalent approved by Urban Forestry Services.
- ② Tree protection barriers for trees situated on the Town road allowance where visibility must be maintained can be 1.2m (4ft.) high and consist of plastic web snow fencing on a wood frame made of 2"x4"s.
- ③ Where some excavate or fill has to be temporarily located near a tree protection barrier, plywood must be used to ensure no material enters the Tree Protection Zone.
- ④ All supports and bracing should be outside the Tree Protection Zone. All such supports should minimize damaging roots outside the Tree Protection Barrier.
- ⑤ No construction activity, grade changes, surface treatment or excavations of any kind is permitted within the Tree Protection Zone.

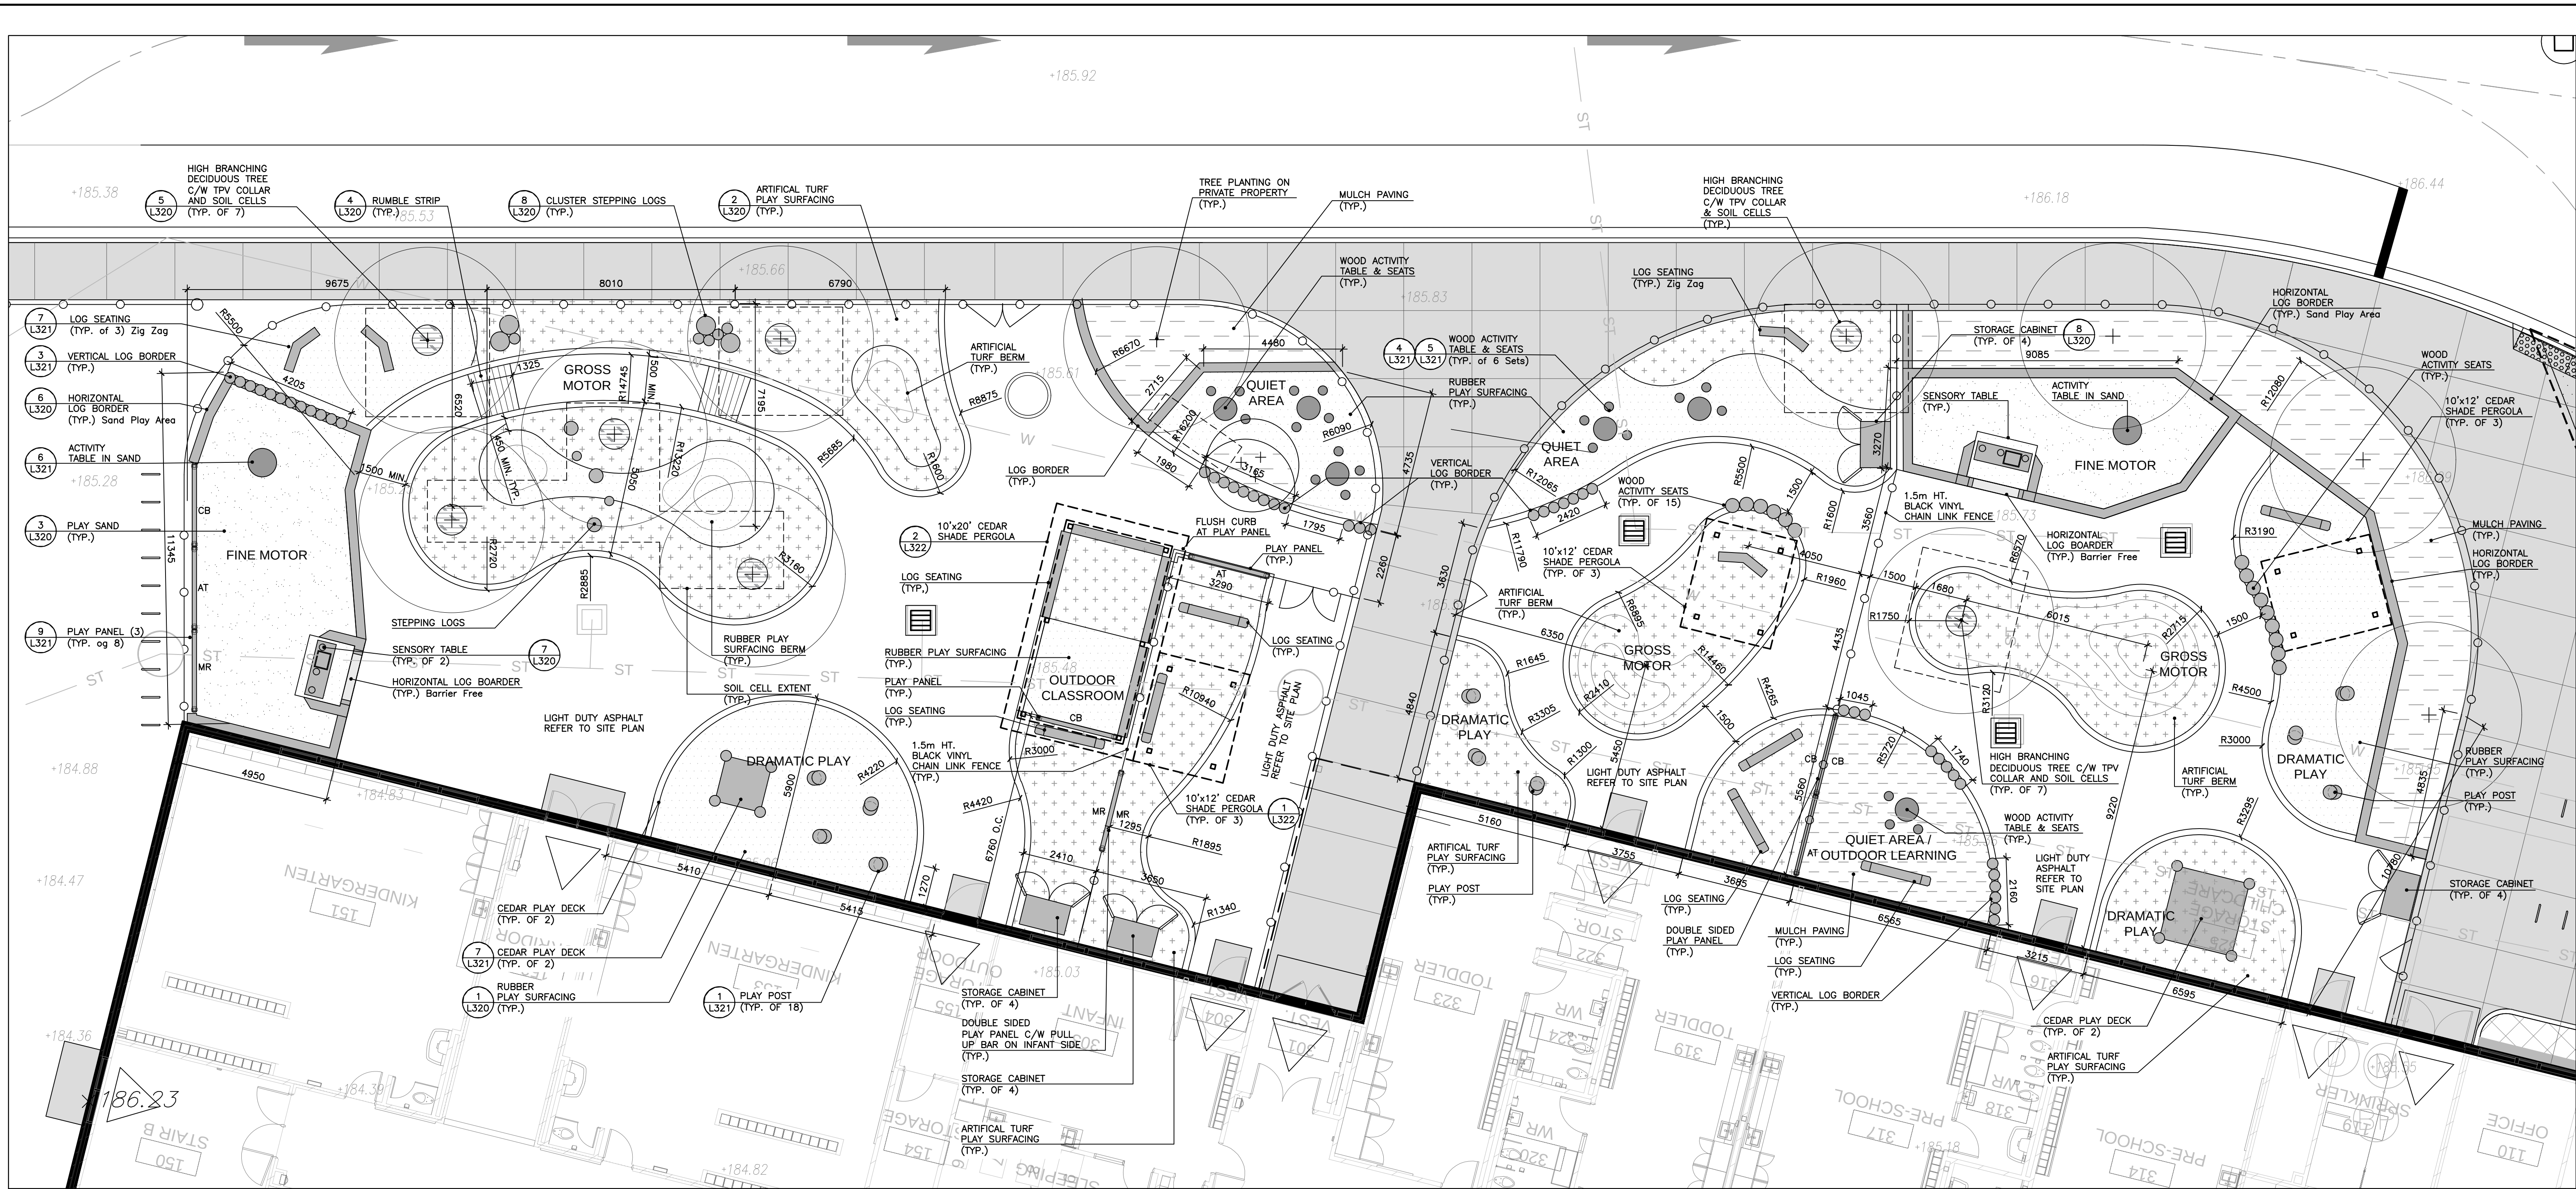


LAYOUT PLAN 1:100 1

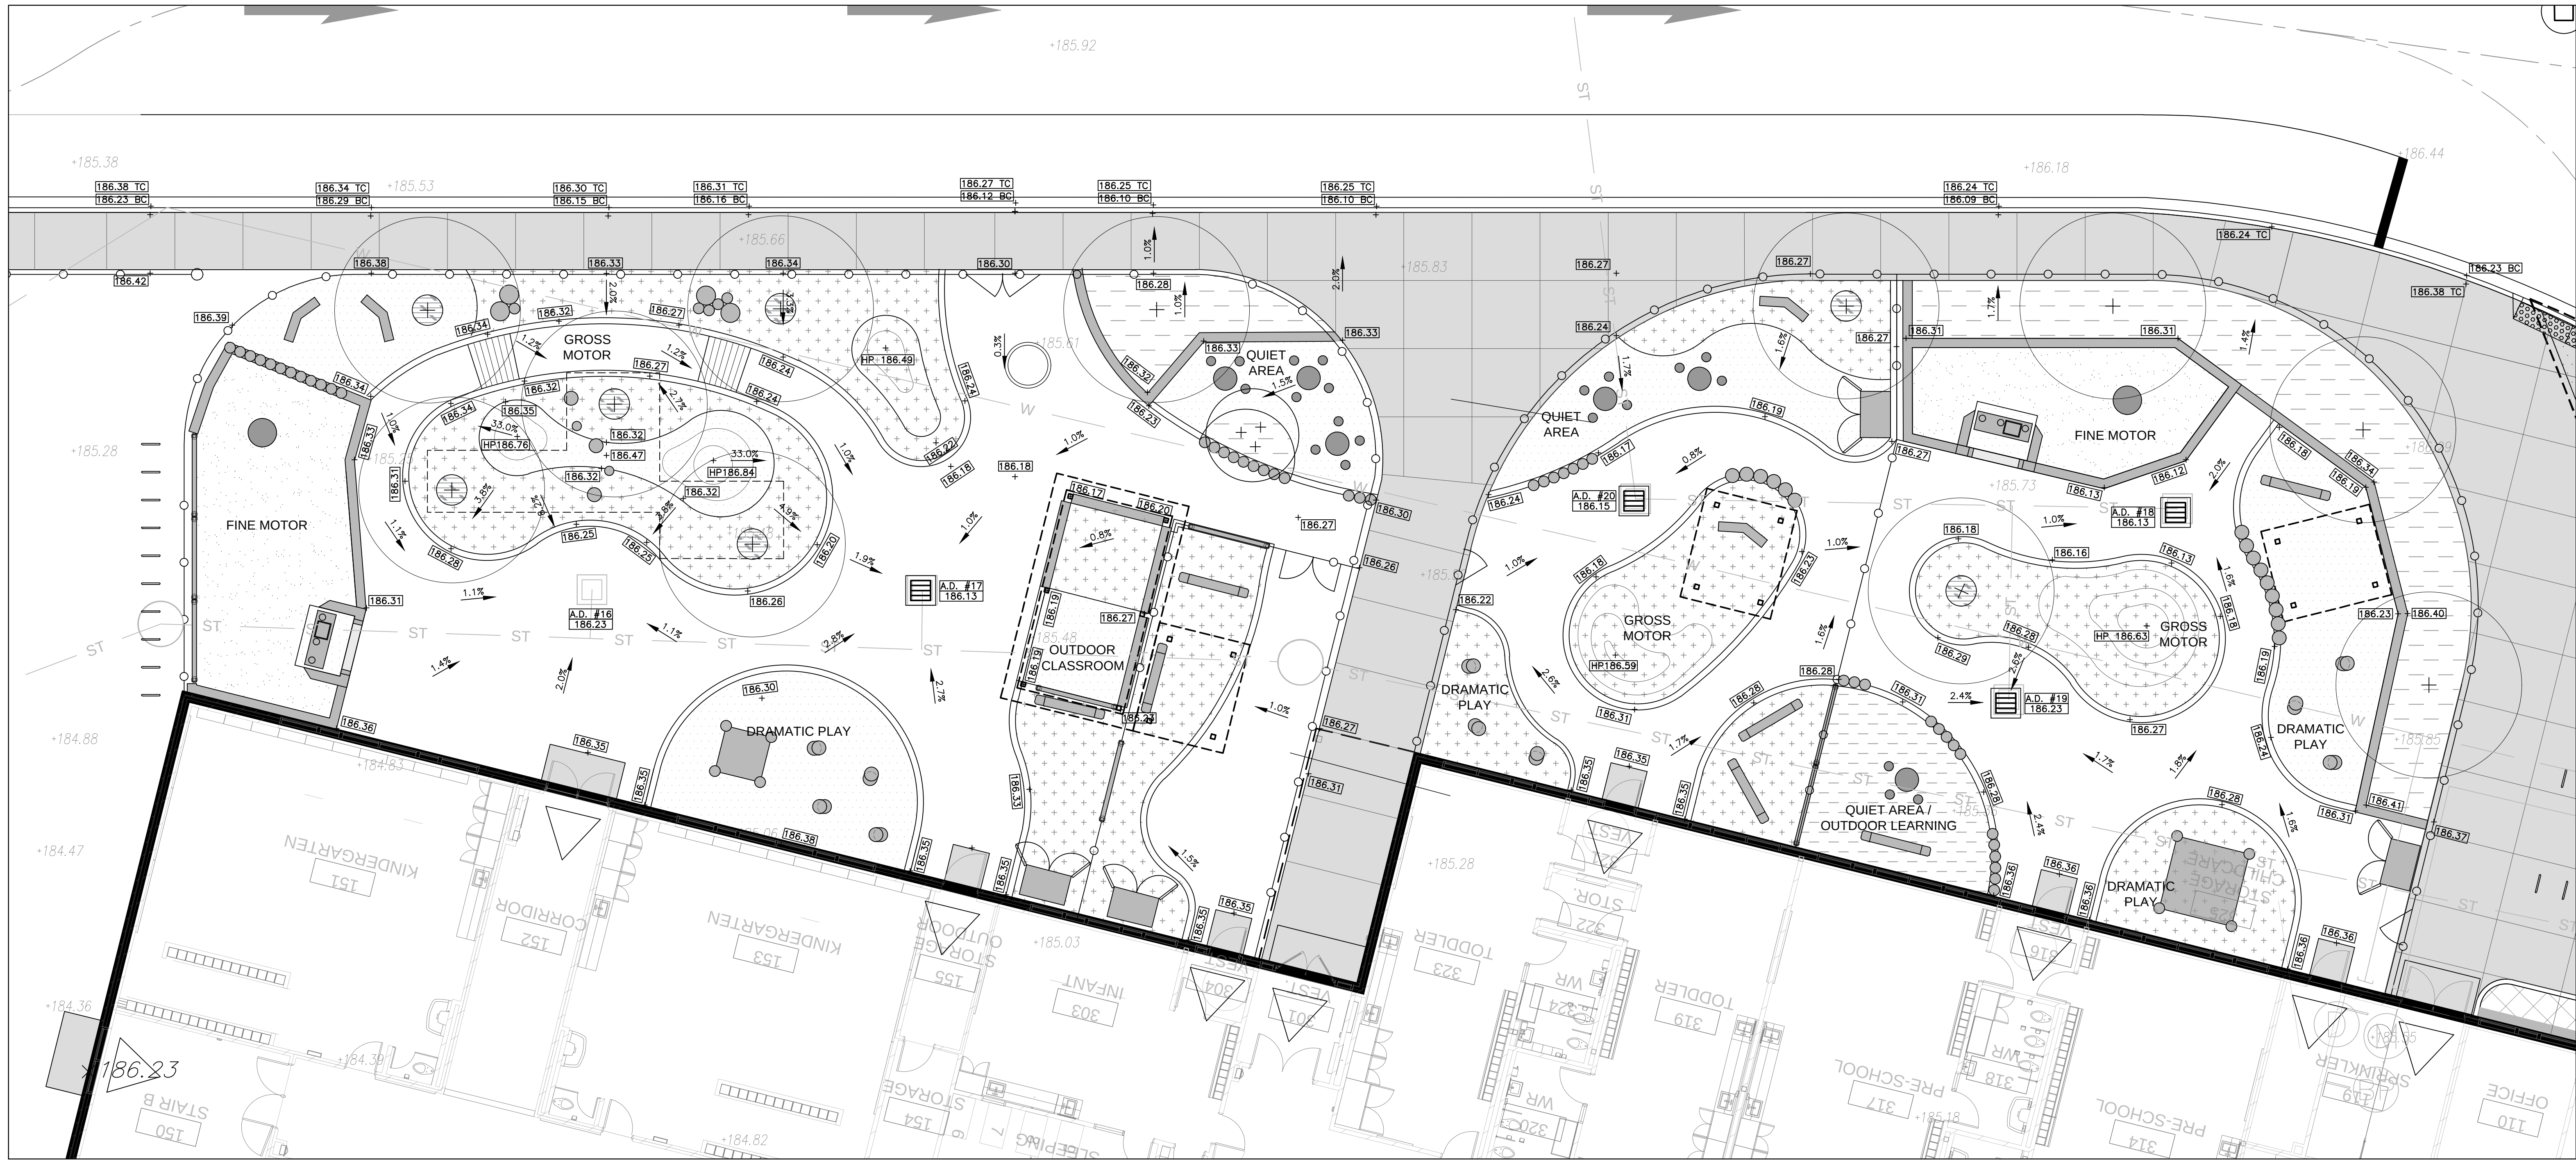

GRADING PLAN 1:100 2

LEGEND

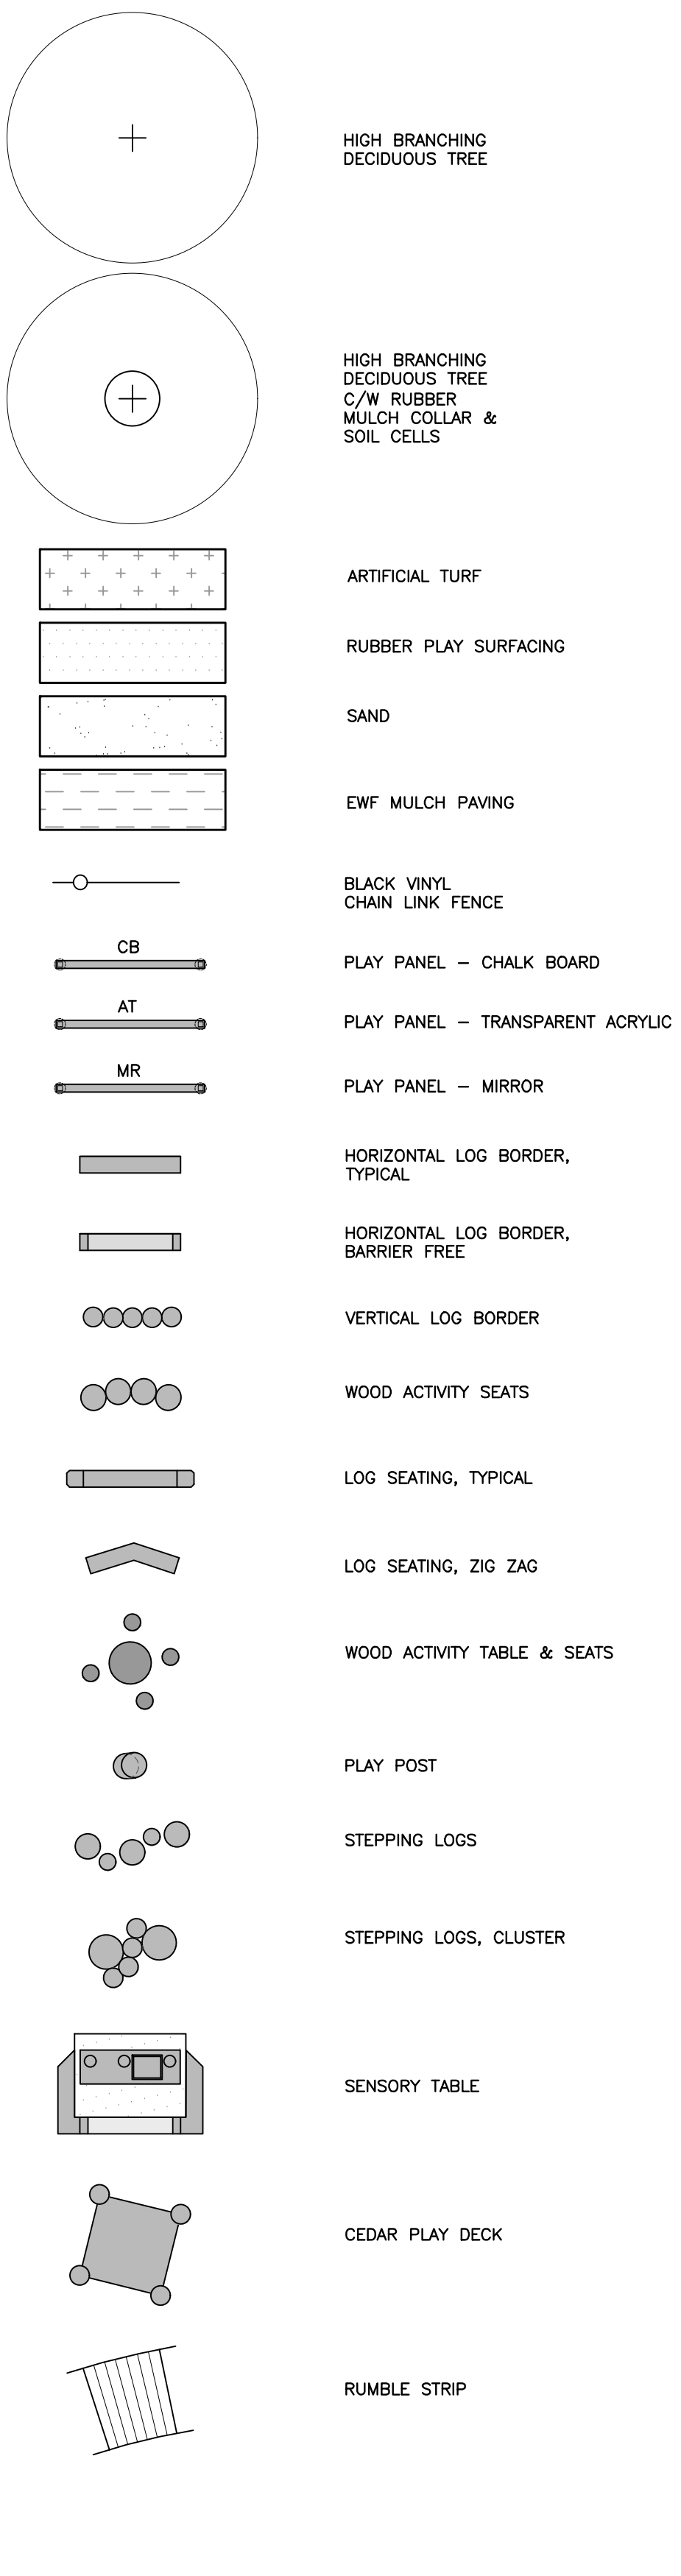

KEY PLAN

PROJECT NORTH

NO	REVISIONS	DATE
8	ISSUED FOR SPA	26 07 21
7	ISSUED FOR TENDER	26 06 05
5	ISSUED FOR COORDINATION	26 03 23
4	ISSUED FOR BUILDING PERMIT	26 03 06
3	ISSUED FOR CLASS A COSTING	26 03 06
2	ISSUED FOR SPA	26 02 12
1	ISSUED FOR SPA PRE-CONSULT	26 07 03
NO	ISSUED	DATE

REPRODUCTION OR DISTRIBUTION FOR PURPOSES OTHER THAN AUTHORIZED BY FRP ARCHITECTS LIMITED IS PROHIBITED. ALL CHANGES AND REVISIONS MUST BE APPROVED BY FRP ARCHITECTS LIMITED. ANY VIOLATION FROM THE CONDITIONS AND CONDITIONS SHOWN ON DRAWINGS IS THE USER'S RESPONSIBILITY. FRP ARCHITECTS LIMITED

ASSOCIATION OF LANDSCAPE ARCHITECTS OF ONTARIO

NORTH OAKVILLE #3 CATHOLIC ELEMENTARY SCHOOL

SP 1600 POST ROAD NORTH OAKVILLE, ON

LEGAL DESCRIPTION: Block 7, Registered Plan 204-1250 and Block 12, Registered Plan 204-1252 TOWN OF OAKVILLE REGIONAL MUNICIPALITY OF HALTON

TENDER NO. RFT


EARLY LEARNING LANDSCAPE PLAN

FRP inc.
landscape architects
1877 Denison Street, Suite 4
Toronto, M6H 1B9
www.frpinc.ca

SCALE	PROJECT
1:100	251592

DATE	DRAWING
MAY 2026	L105


DRAWN	CHECKED	PRINT DATE
KH	KH	

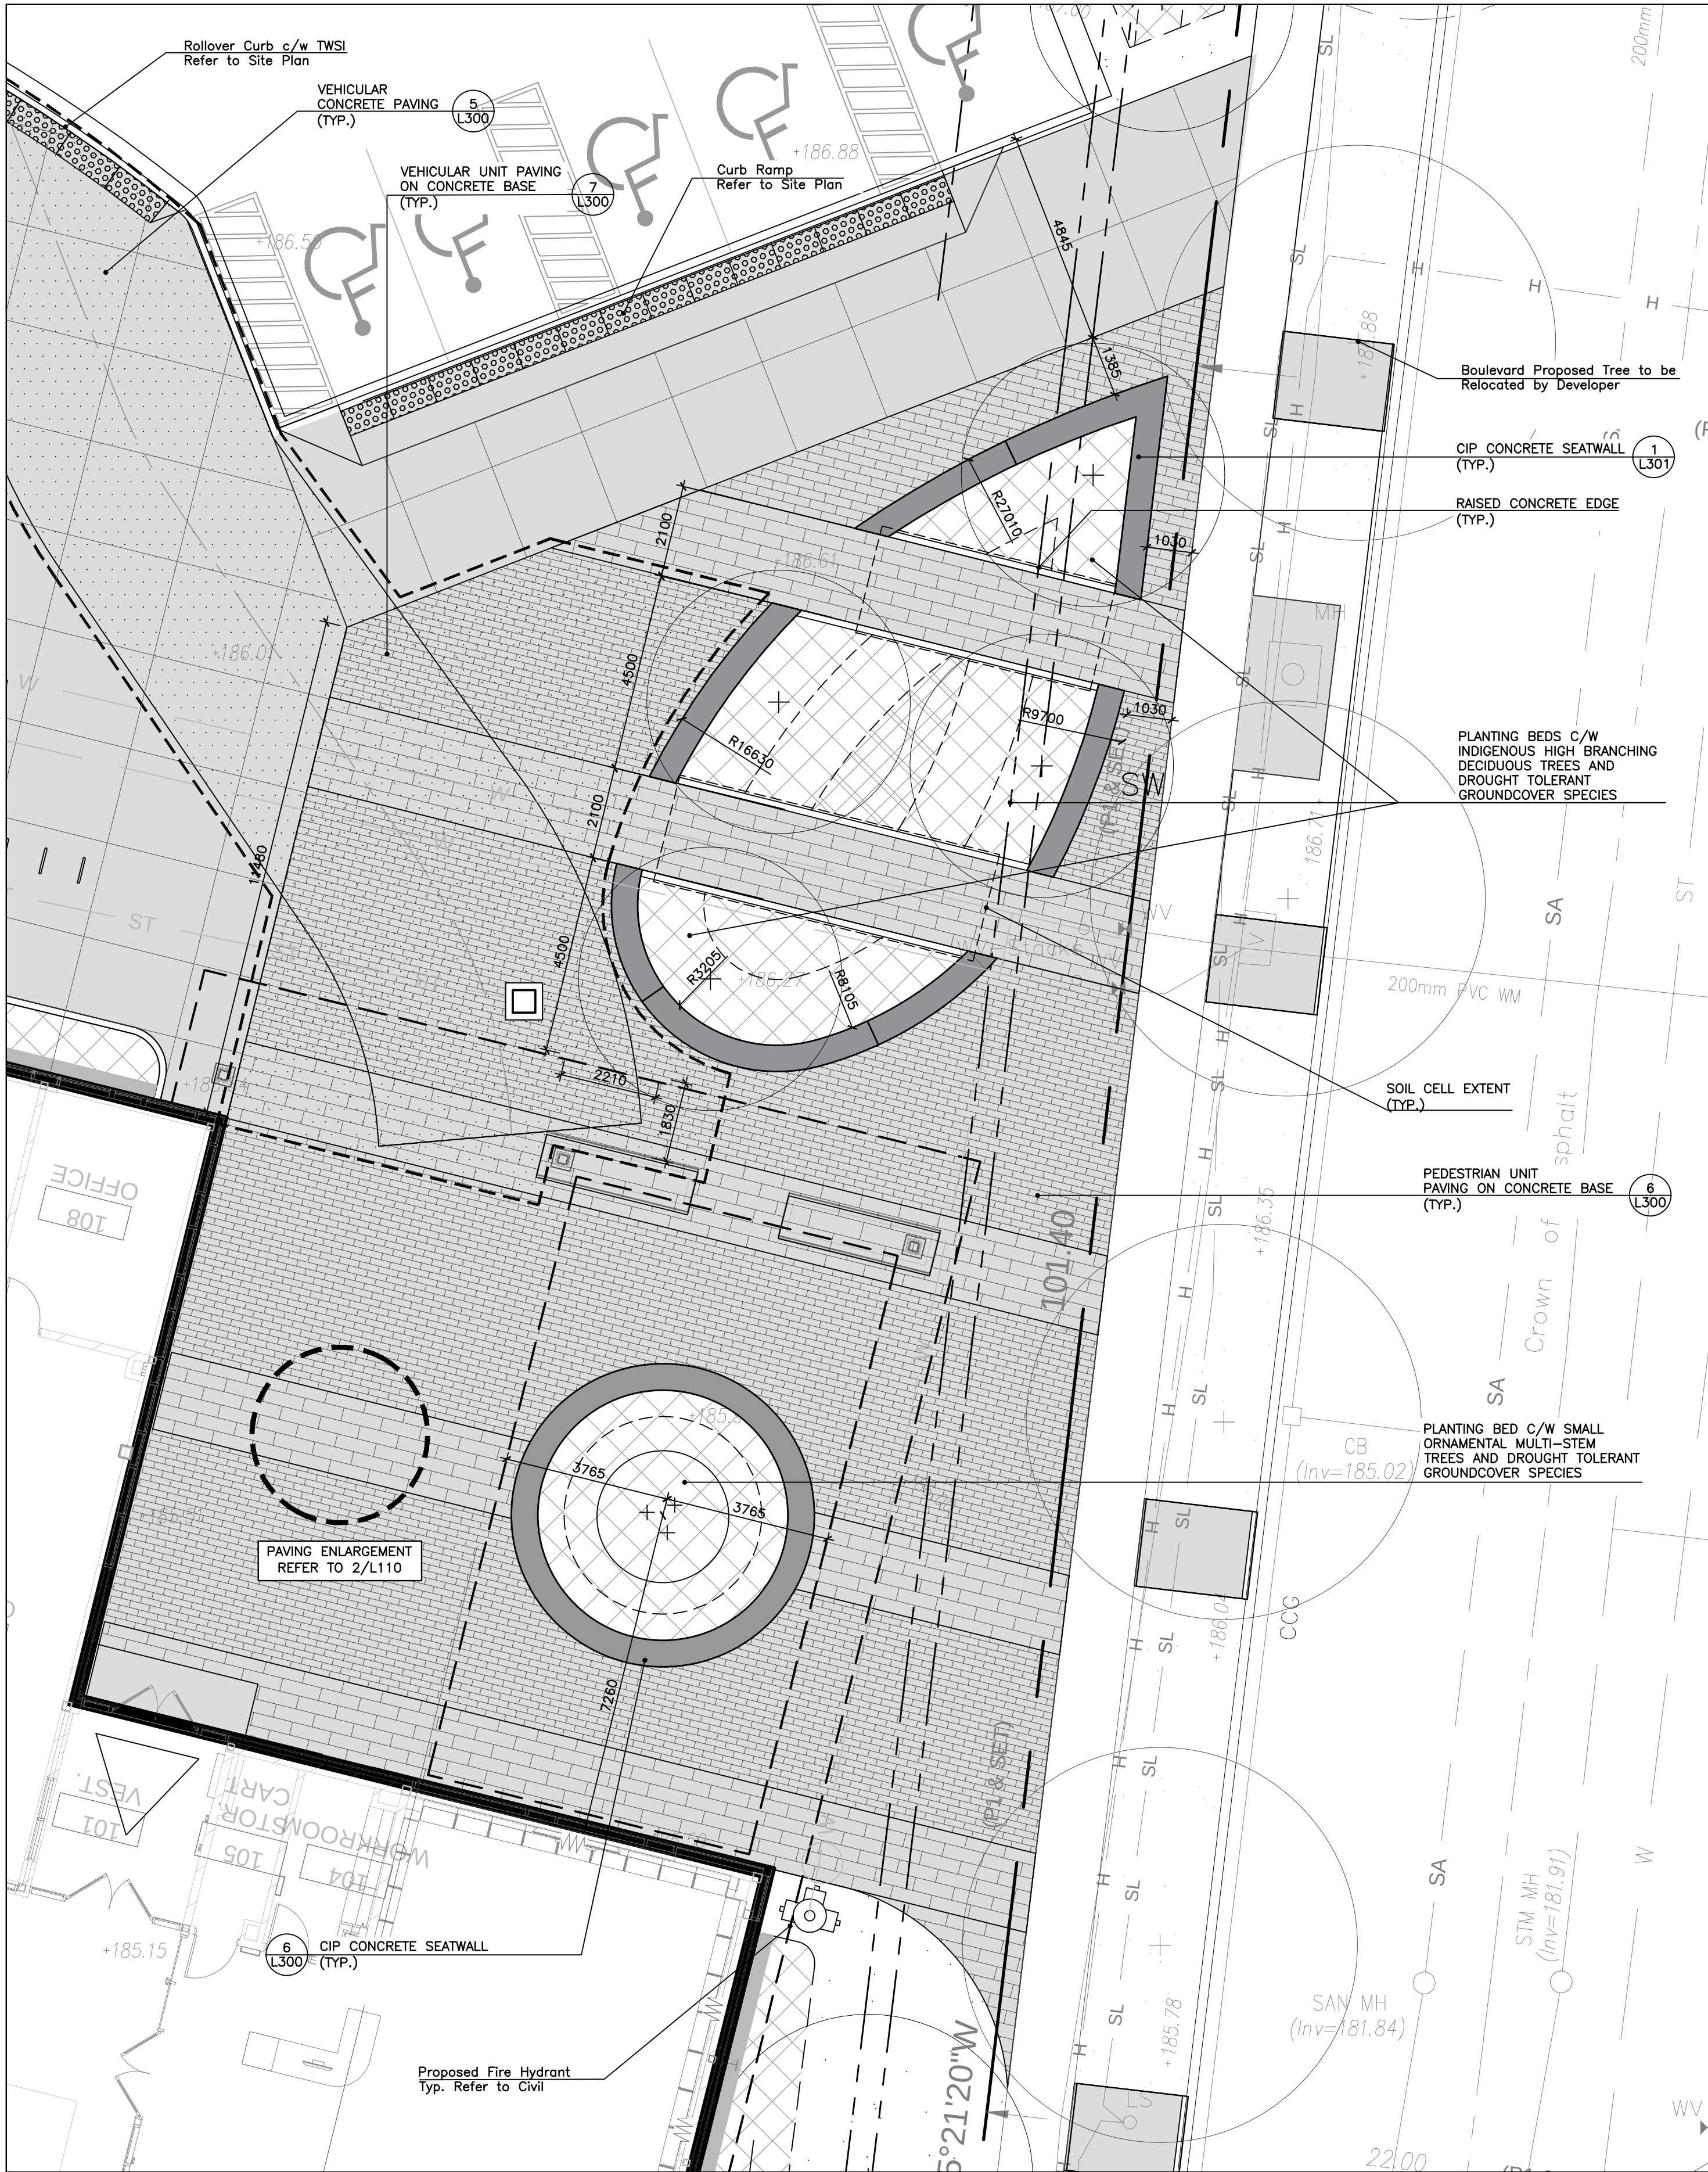

LAYOUT AND GRADING – FORECOURT

1:100


2

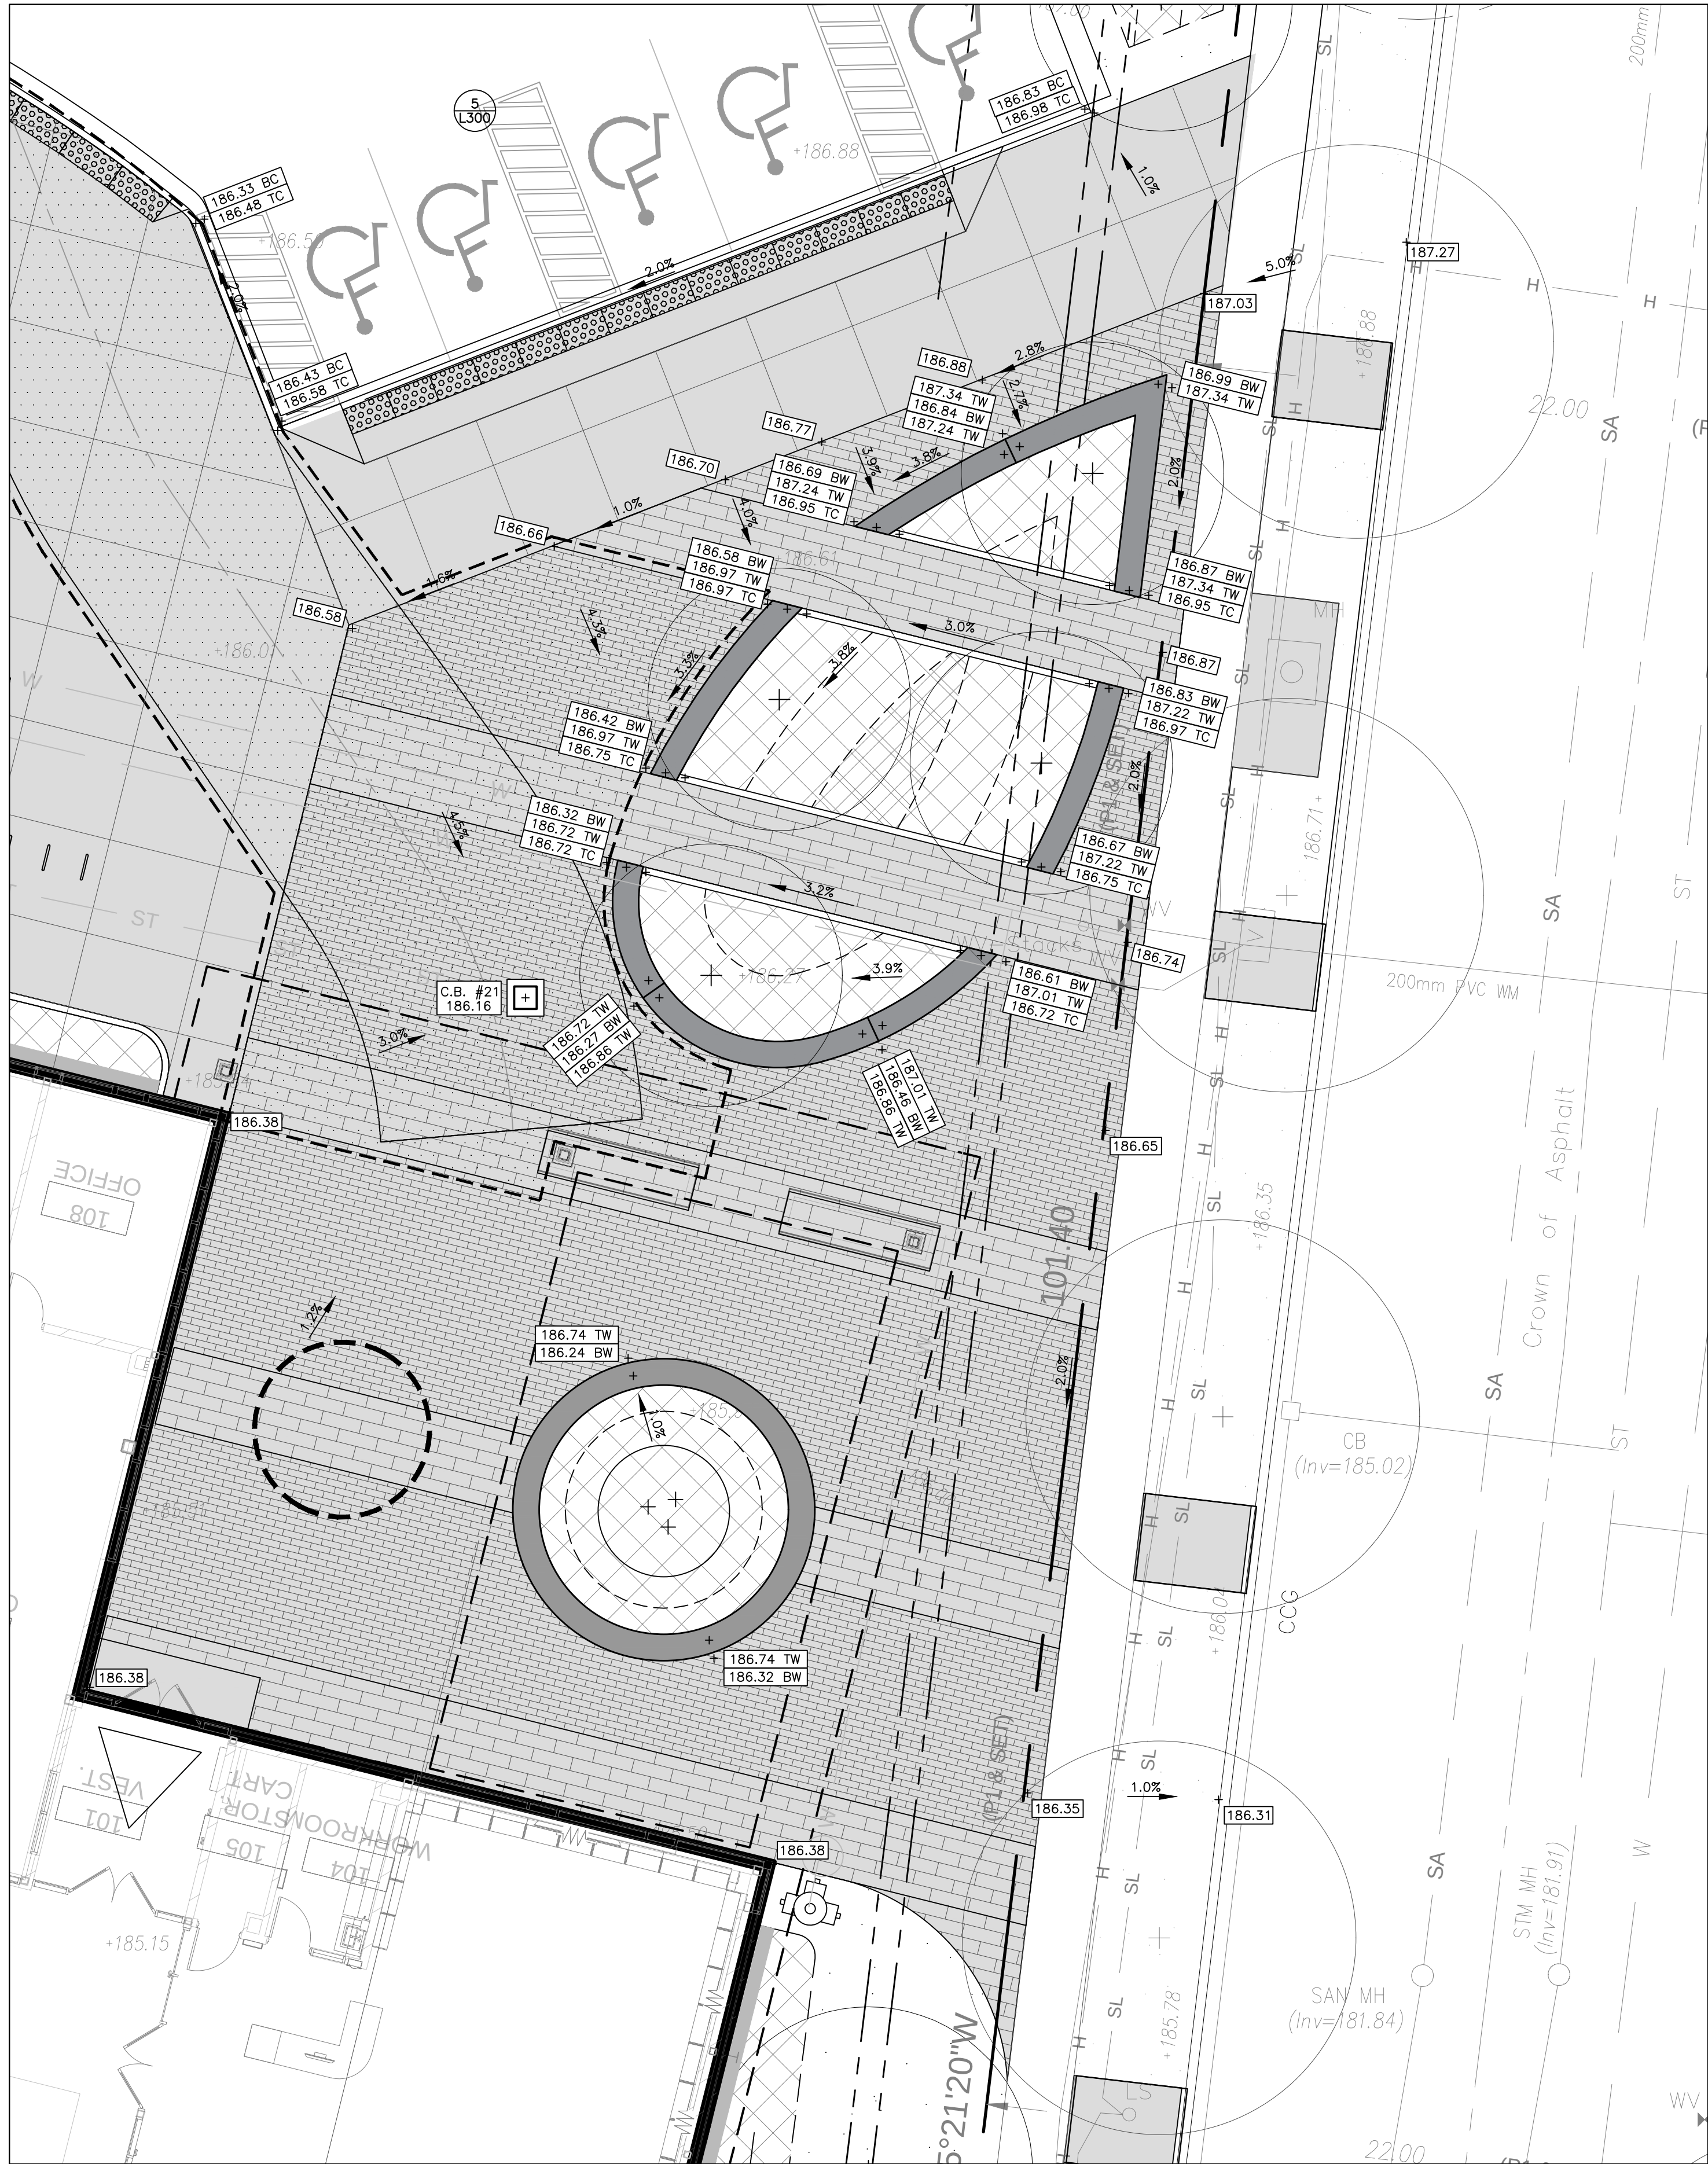

LAYOUT AND GRADING – FORECOURT

1:100

2



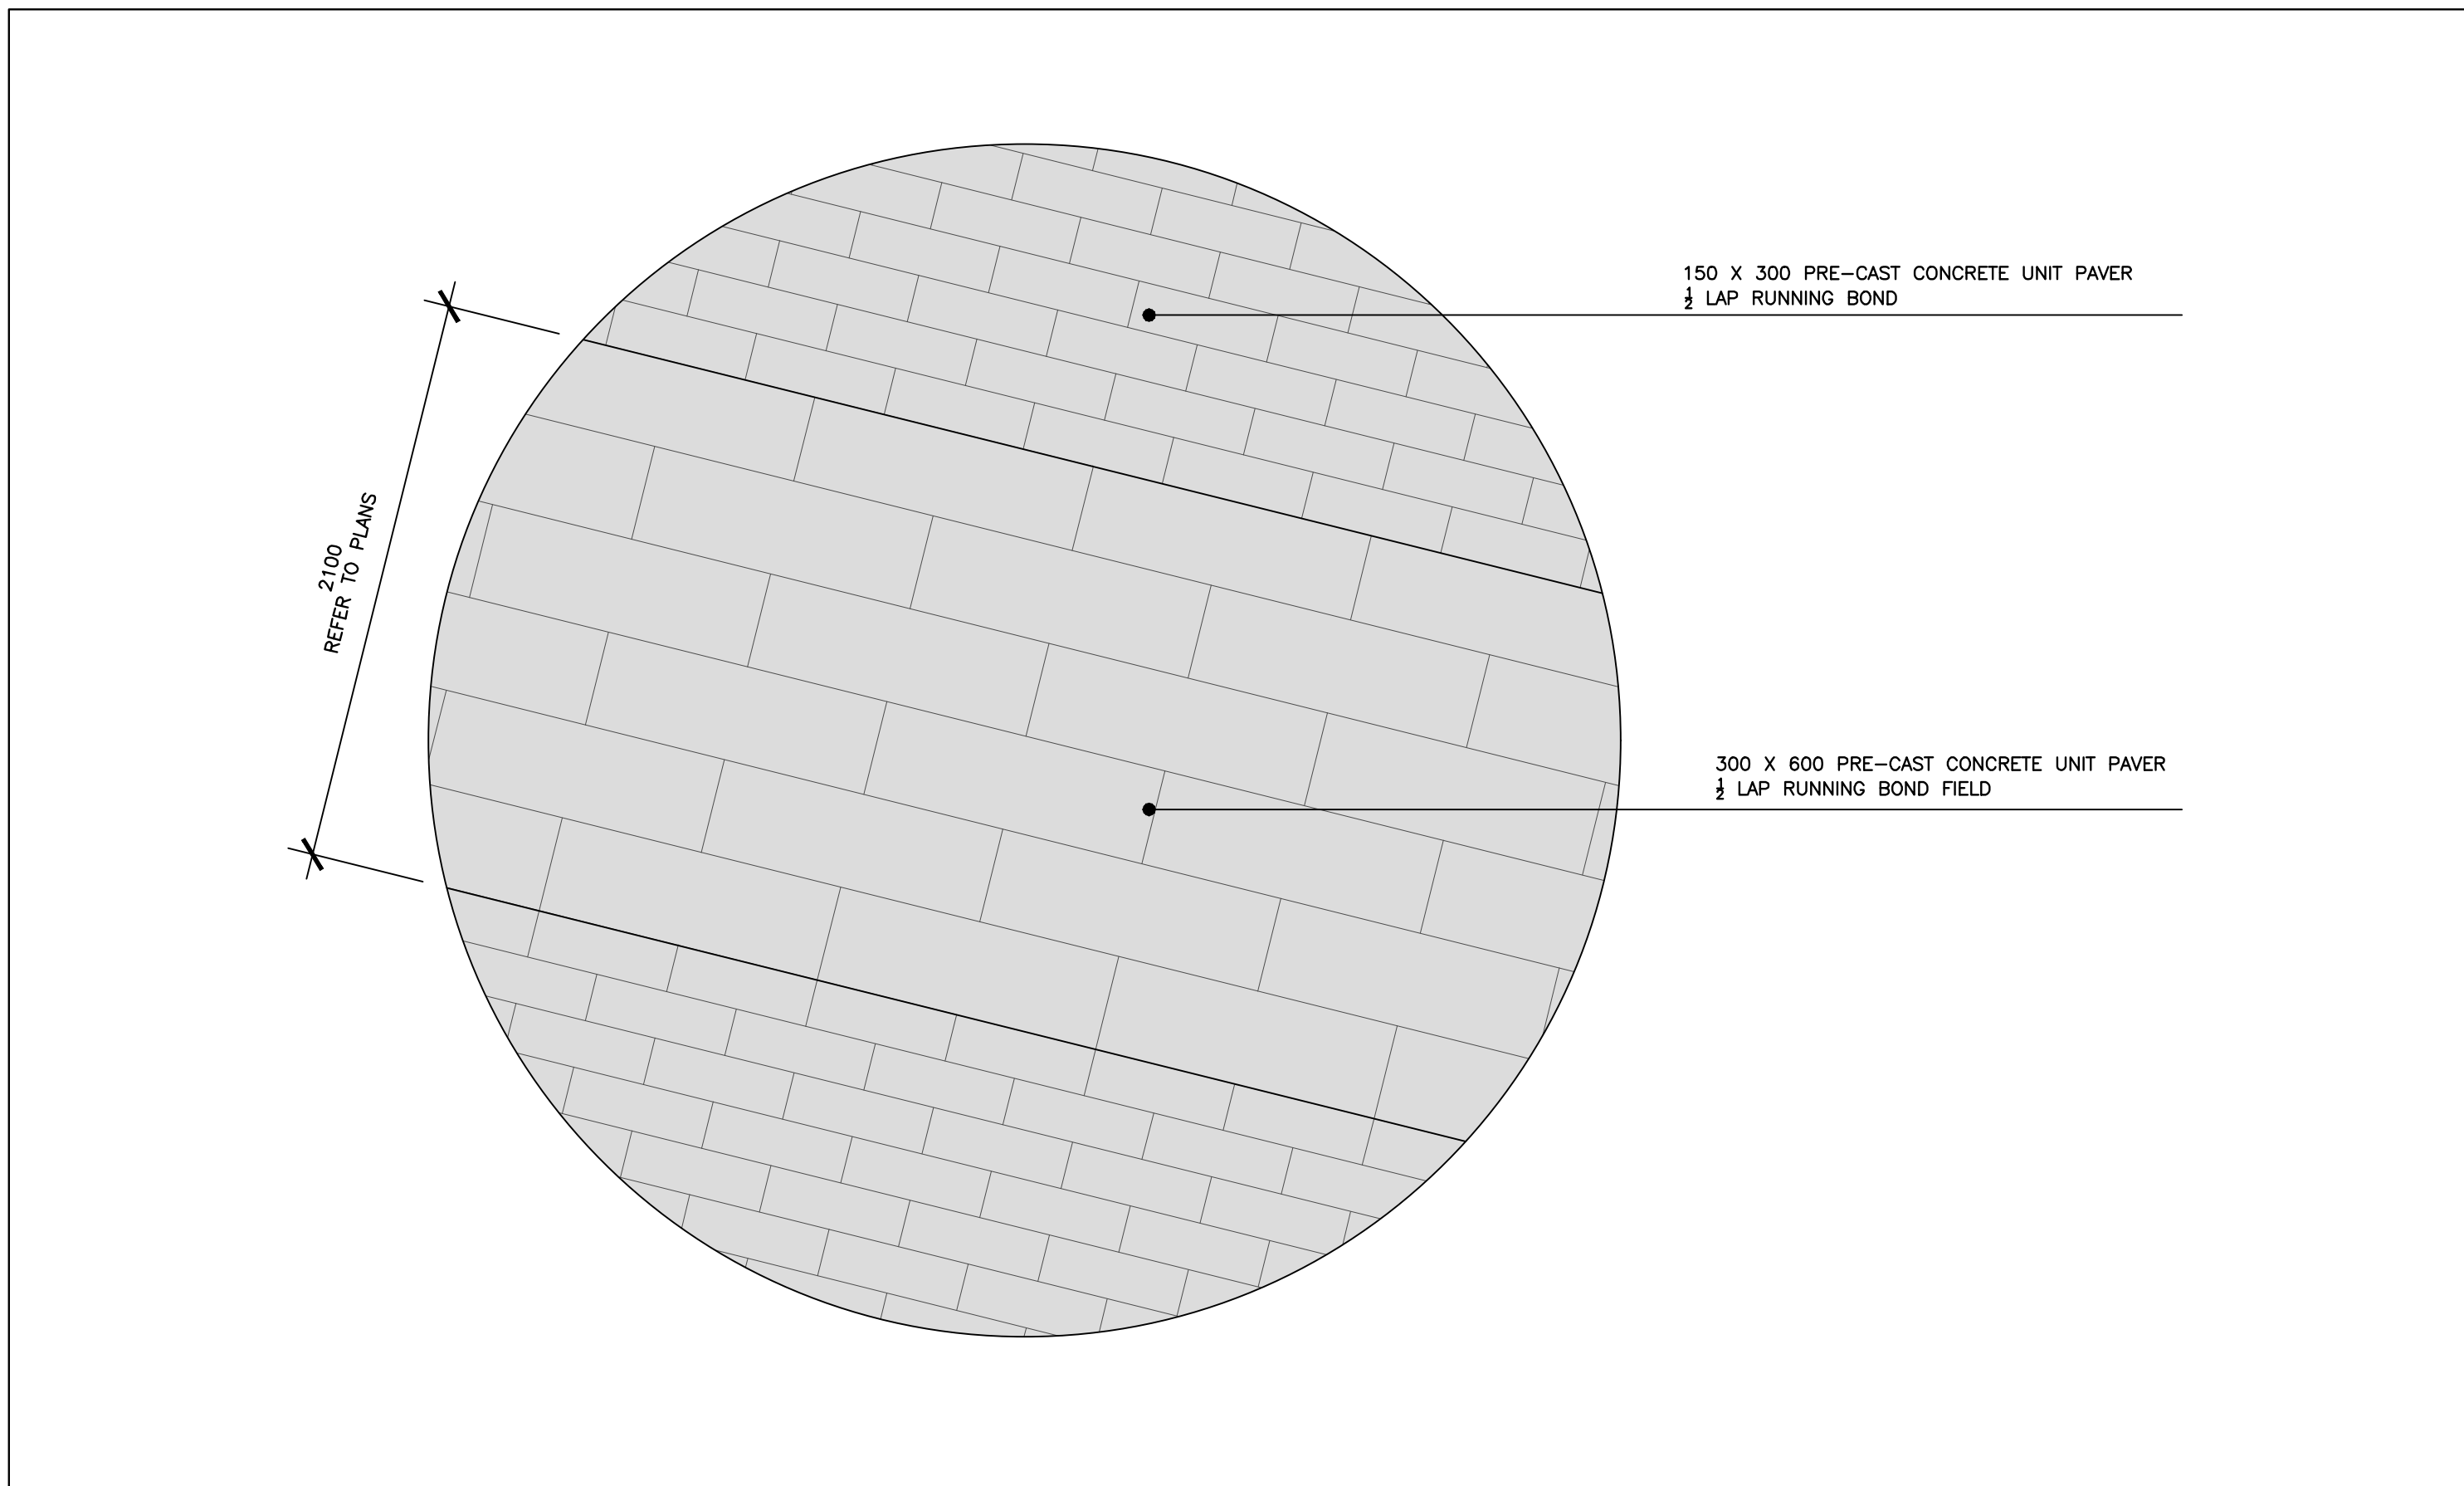


LAYOUT AND GRADING – FORECOURT


NTS

2

LEGEND

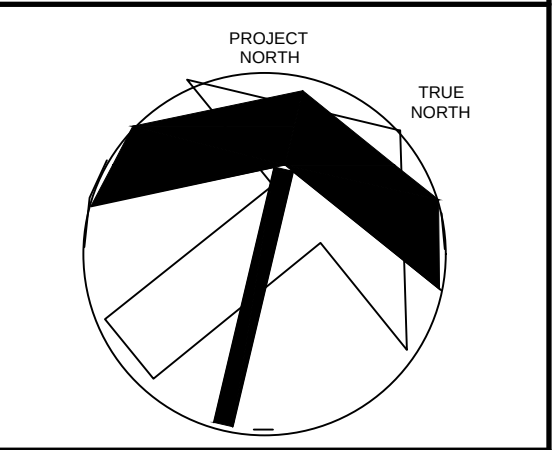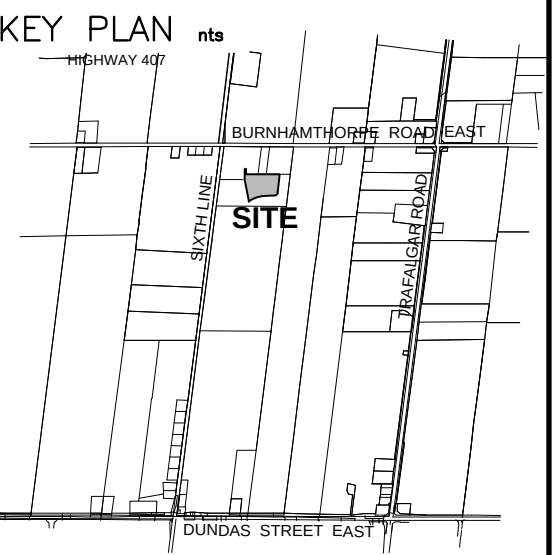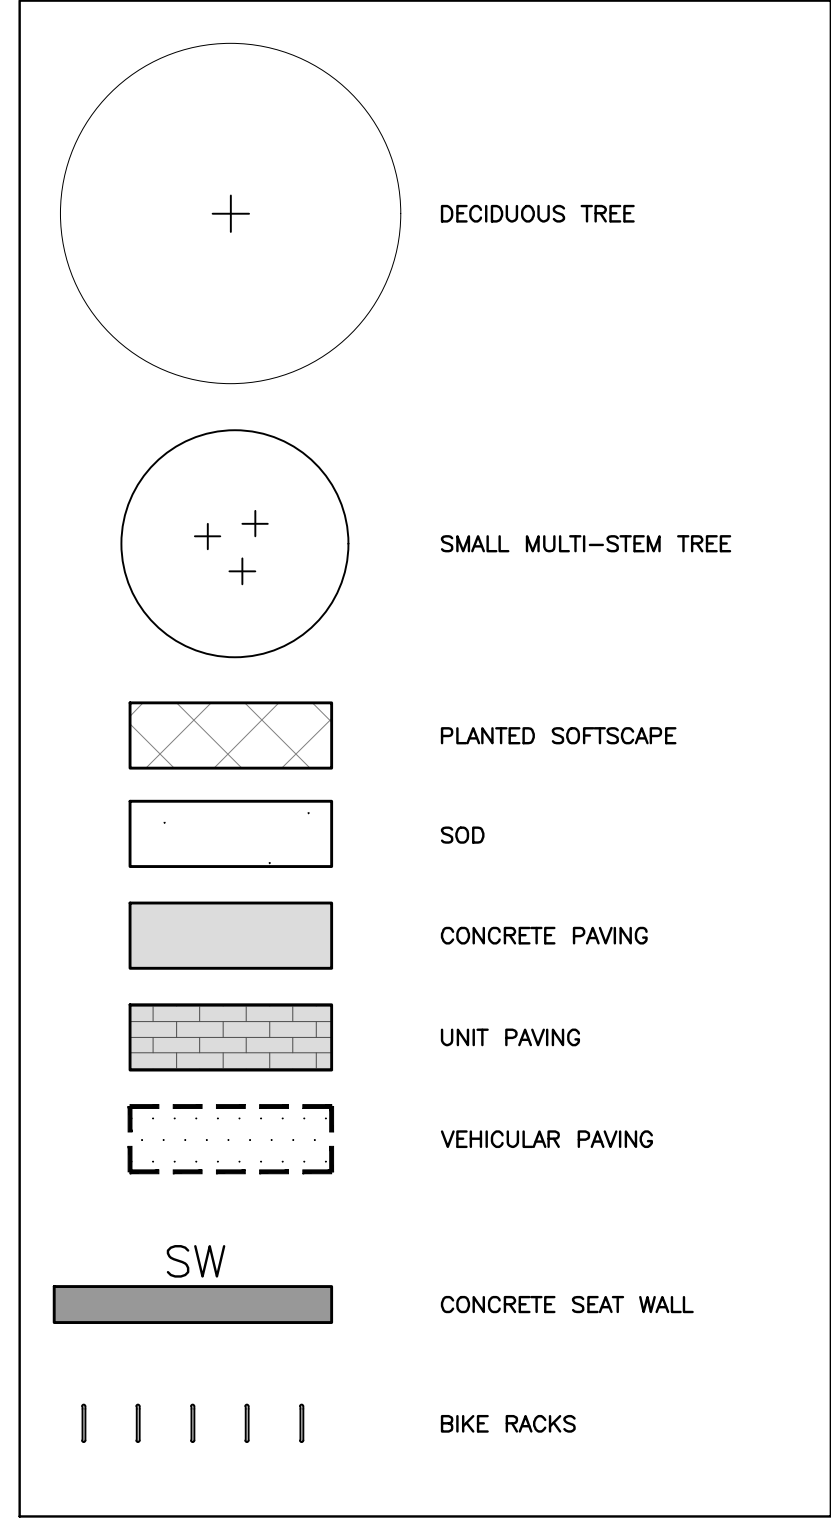

NO	REVISIONS	DATE
8	ISSUED FOR SPA	26.07.21
7	ISSUED FOR OFF TENDER	26.06.05
6	ISSUED FOR COORDINATION	26.03.23
5	ISSUED FOR BUILDING PERMIT	26.03.06
4	ISSUED FOR CLASS 'A' COSTING	26.03.06
3	ISSUED FOR SPA	26.02.12
2	ISSUED FOR SPA PRE-CONSULT	25.07.03
1	ISSUED	

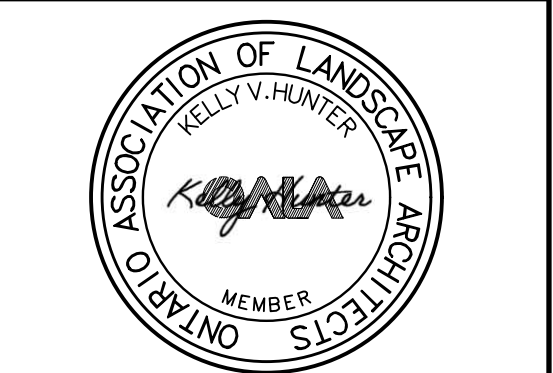

NORTH OAKVILLE #3
CATHOLIC ELEMENTARY
SCHOOL

SP 1600 POST ROAD
NORTH OAKVILLE, ON

LEGAL DESCRIPTION:
Block 7, Registered Plan 204-1250 AND
Block 12, Registered Plan 204-1252
TOWN OF OAKVILLE
REGIONAL MUNICIPALITY OF HALTON


TENDER NO. RFT



FORECOURT
LANDSCAPE PLAN



SCALE	PROJECT
1:100	251592
DATE	DRAWING
MAY 2026	
DRAWN	CHECKED
KH	KH
PRINT DATE	

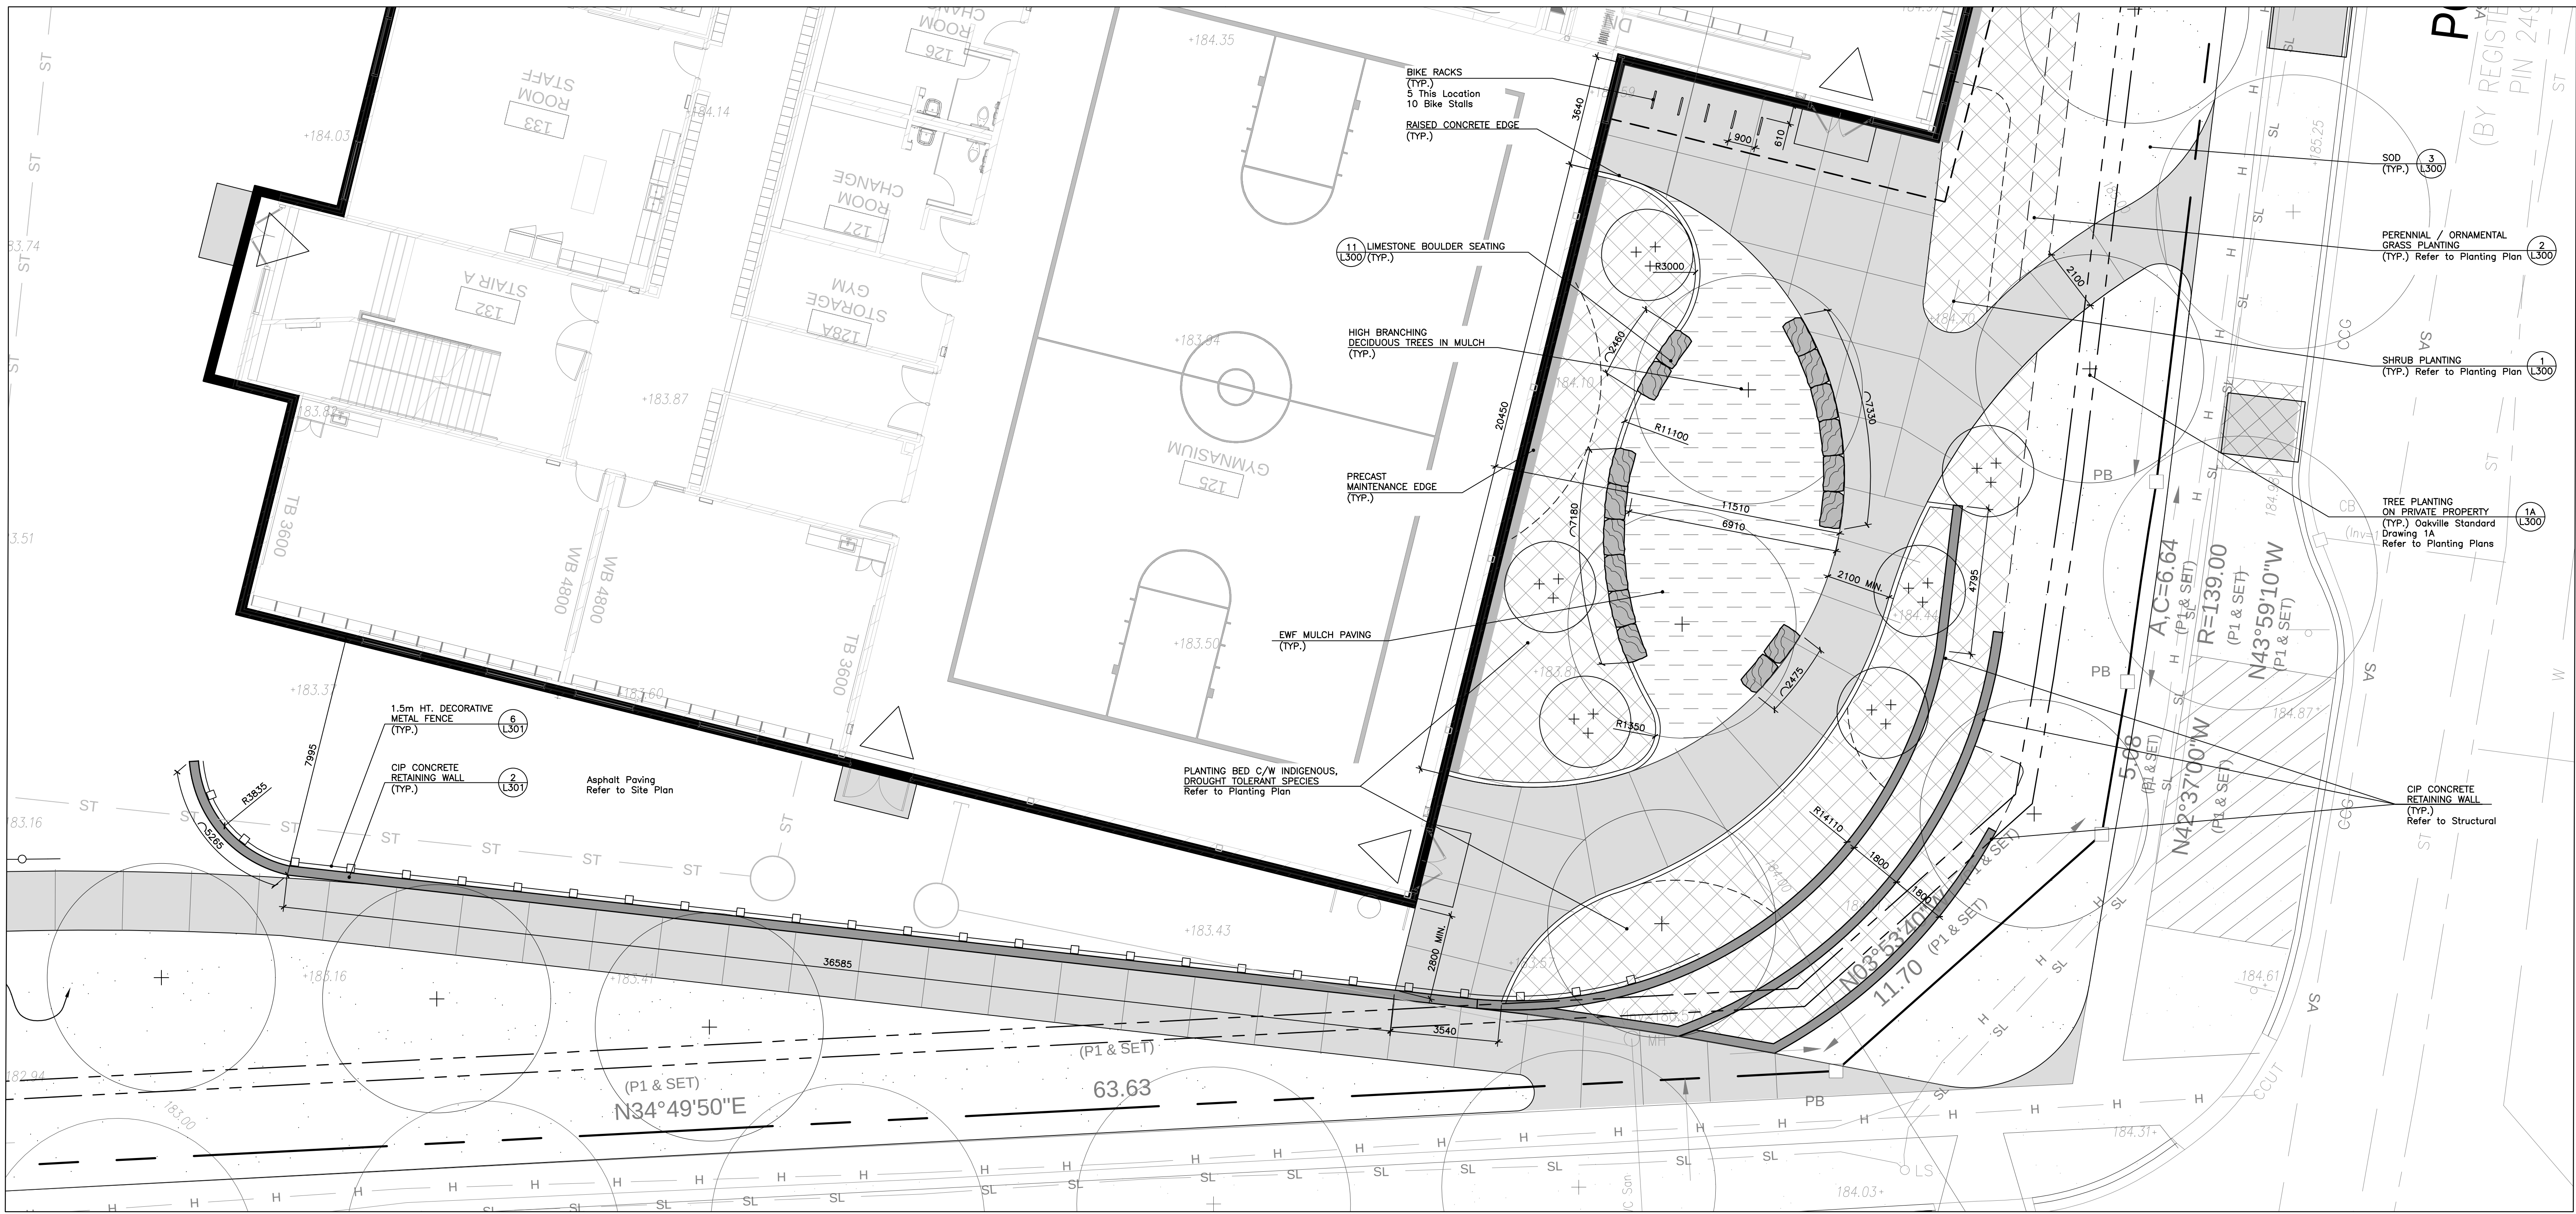

LAYOUT - LEARNING COURTYARD

1:100

1




GRADING - LEARNING COURTYARD

1:100

2

LEGEND

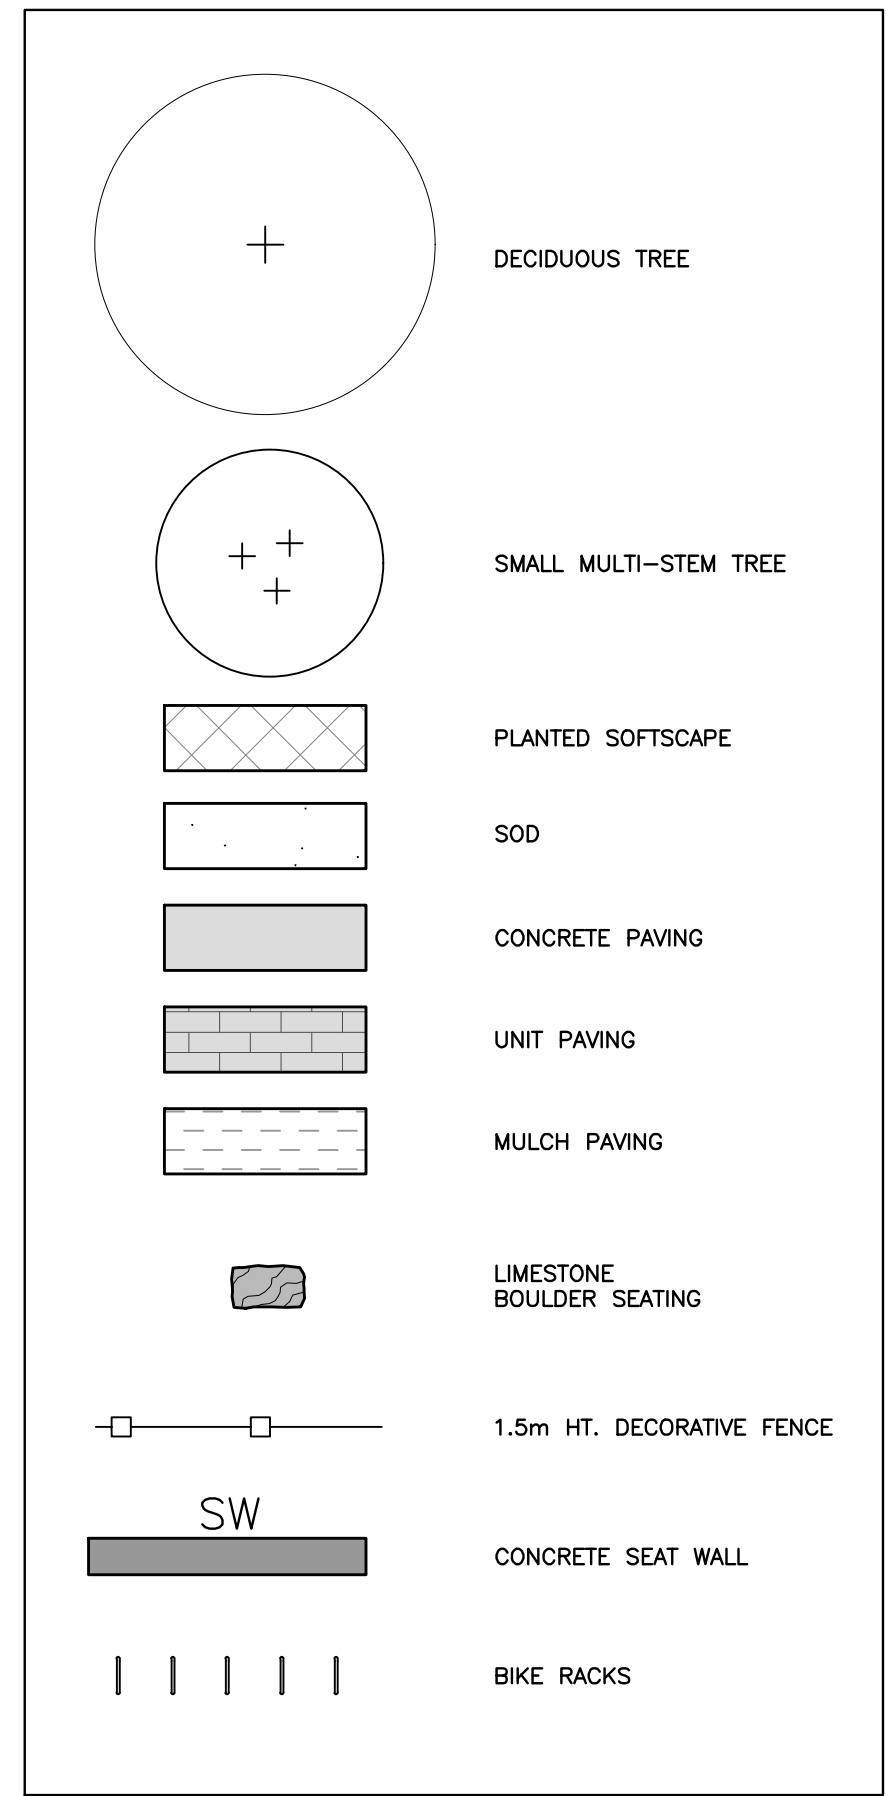

KEY PLAN

PROJECT NORTH

NO.	REVISIONS	DATE
8	ISSUED FOR SPA	26.07.21
7	ISSUED FOR TENDER	26.06.05
5	ISSUED FOR COORDINATION	26.03.23
4	ISSUED FOR BUILDING PERMIT	26.03.06
3	ISSUED FOR CLASS 'A' COSTING	26.03.06
2	ISSUED FOR SPA	26.02.12
1	ISSUED FOR SPA PRE-CONSULT	25.07.03
NO.	ISSUED	DATE

REPRODUCTION OR DISTRIBUTION FOR PURPOSES OTHER THAN AUTHORIZED BY FRP INC. OR ITS AFFILIATES IS PROHIBITED. ANY UNAUTHORIZED REPRODUCTION OR DISTRIBUTION IS A VIOLATION OF THE COPYRIGHT ACT AND MAY BE PROSECUTED. ANY VARIATIONS FROM THE DIMENSIONS AND CONDITIONS SHOWN ARE DEEMED TO BE AT THE USER'S RISK. DO NOT SCALE THIS DRAWING.

ASSOCIATION OF LANDSCAPE ARCHITECTS
ONARIO
MEMBER
JULY V. HUNTER

NORTH OAKVILLE #3 CATHOLIC ELEMENTARY SCHOOL

SP 1600 POST ROAD NORTH OAKVILLE, ON

LEGAL DESCRIPTION:
Block 7, Registered Plan 204-1250 AND Block 12, Registered Plan 204-1252
TOWN OF OAKVILLE
REGIONAL MUNICIPALITY OF HALTON

TENDER NO. RFT

HALTON CATHOLIC DISTRICT SCHOOL BOARD

LEARNING COURTYARD LANDSCAPE PLAN

FRP inc.
landscape architects
1877 Denison St. Suite 408
Toronto, ON M6H 1B9
www.frpinc.ca



SCALE	PROJECT
1:100	251592

DATE	DRAWING
MAY 2026	L115

DRAWN	CHECKED	PRINT DATE
KH	KH	



LEGEND

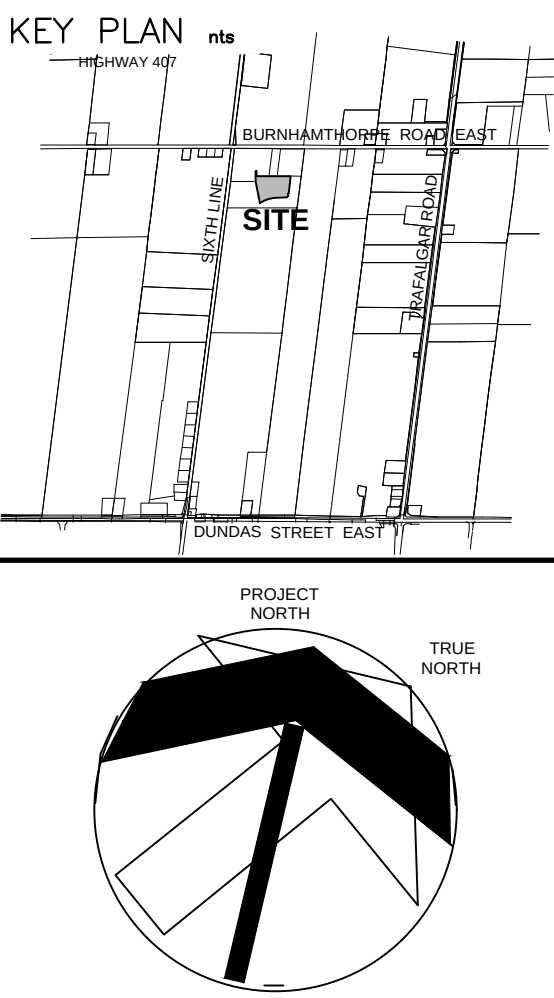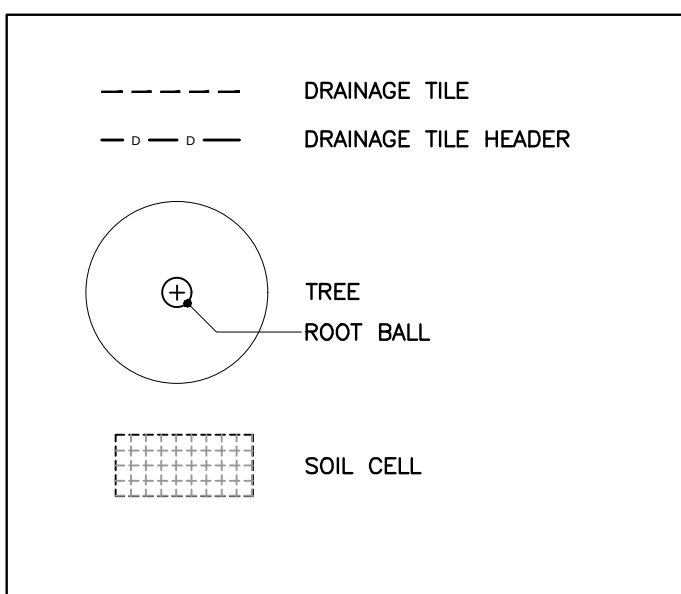

NO.	REVISIONS	DATE
8	ISSUED FOR SPA	26.07.21
7	ISSUED FOR TENDER	26.06.05
6	ISSUED FOR COORDINATION	26.02.23
5	ISSUED FOR BUILDING PERMIT	26.03.06
4	ISSUED FOR CLASS 'A' COSTING	26.03.06
3	ISSUED FOR SPA	26.02.12
2	ISSUED FOR SPA PRE-CONSULT	26.07.03
1	ISSUED FOR SPA PRE-CONSULT	26.07.03



NORTH OAKVILLE #3 CATHOLIC ELEMENTARY SCHOOL

SP 3000 POST ROAD NORTH OAKVILLE, ON

LEGAL DESCRIPTION:
Block 7, Registered Plan 20M-1252 and Block 11, Registered Plan 20M-1302
TOWN OF OAKVILLE
REGIONAL MUNICIPALITY OF HALTON


TENDER NO. RFT



LANDSCAPE SUB-DRAINAGE PLAN



SCALE	L150	PROJECT	251592
DATE	MAY 2026	DRAWINGS	
DRAWN	KH		
CHECKED	KH		
PRINT DATE			

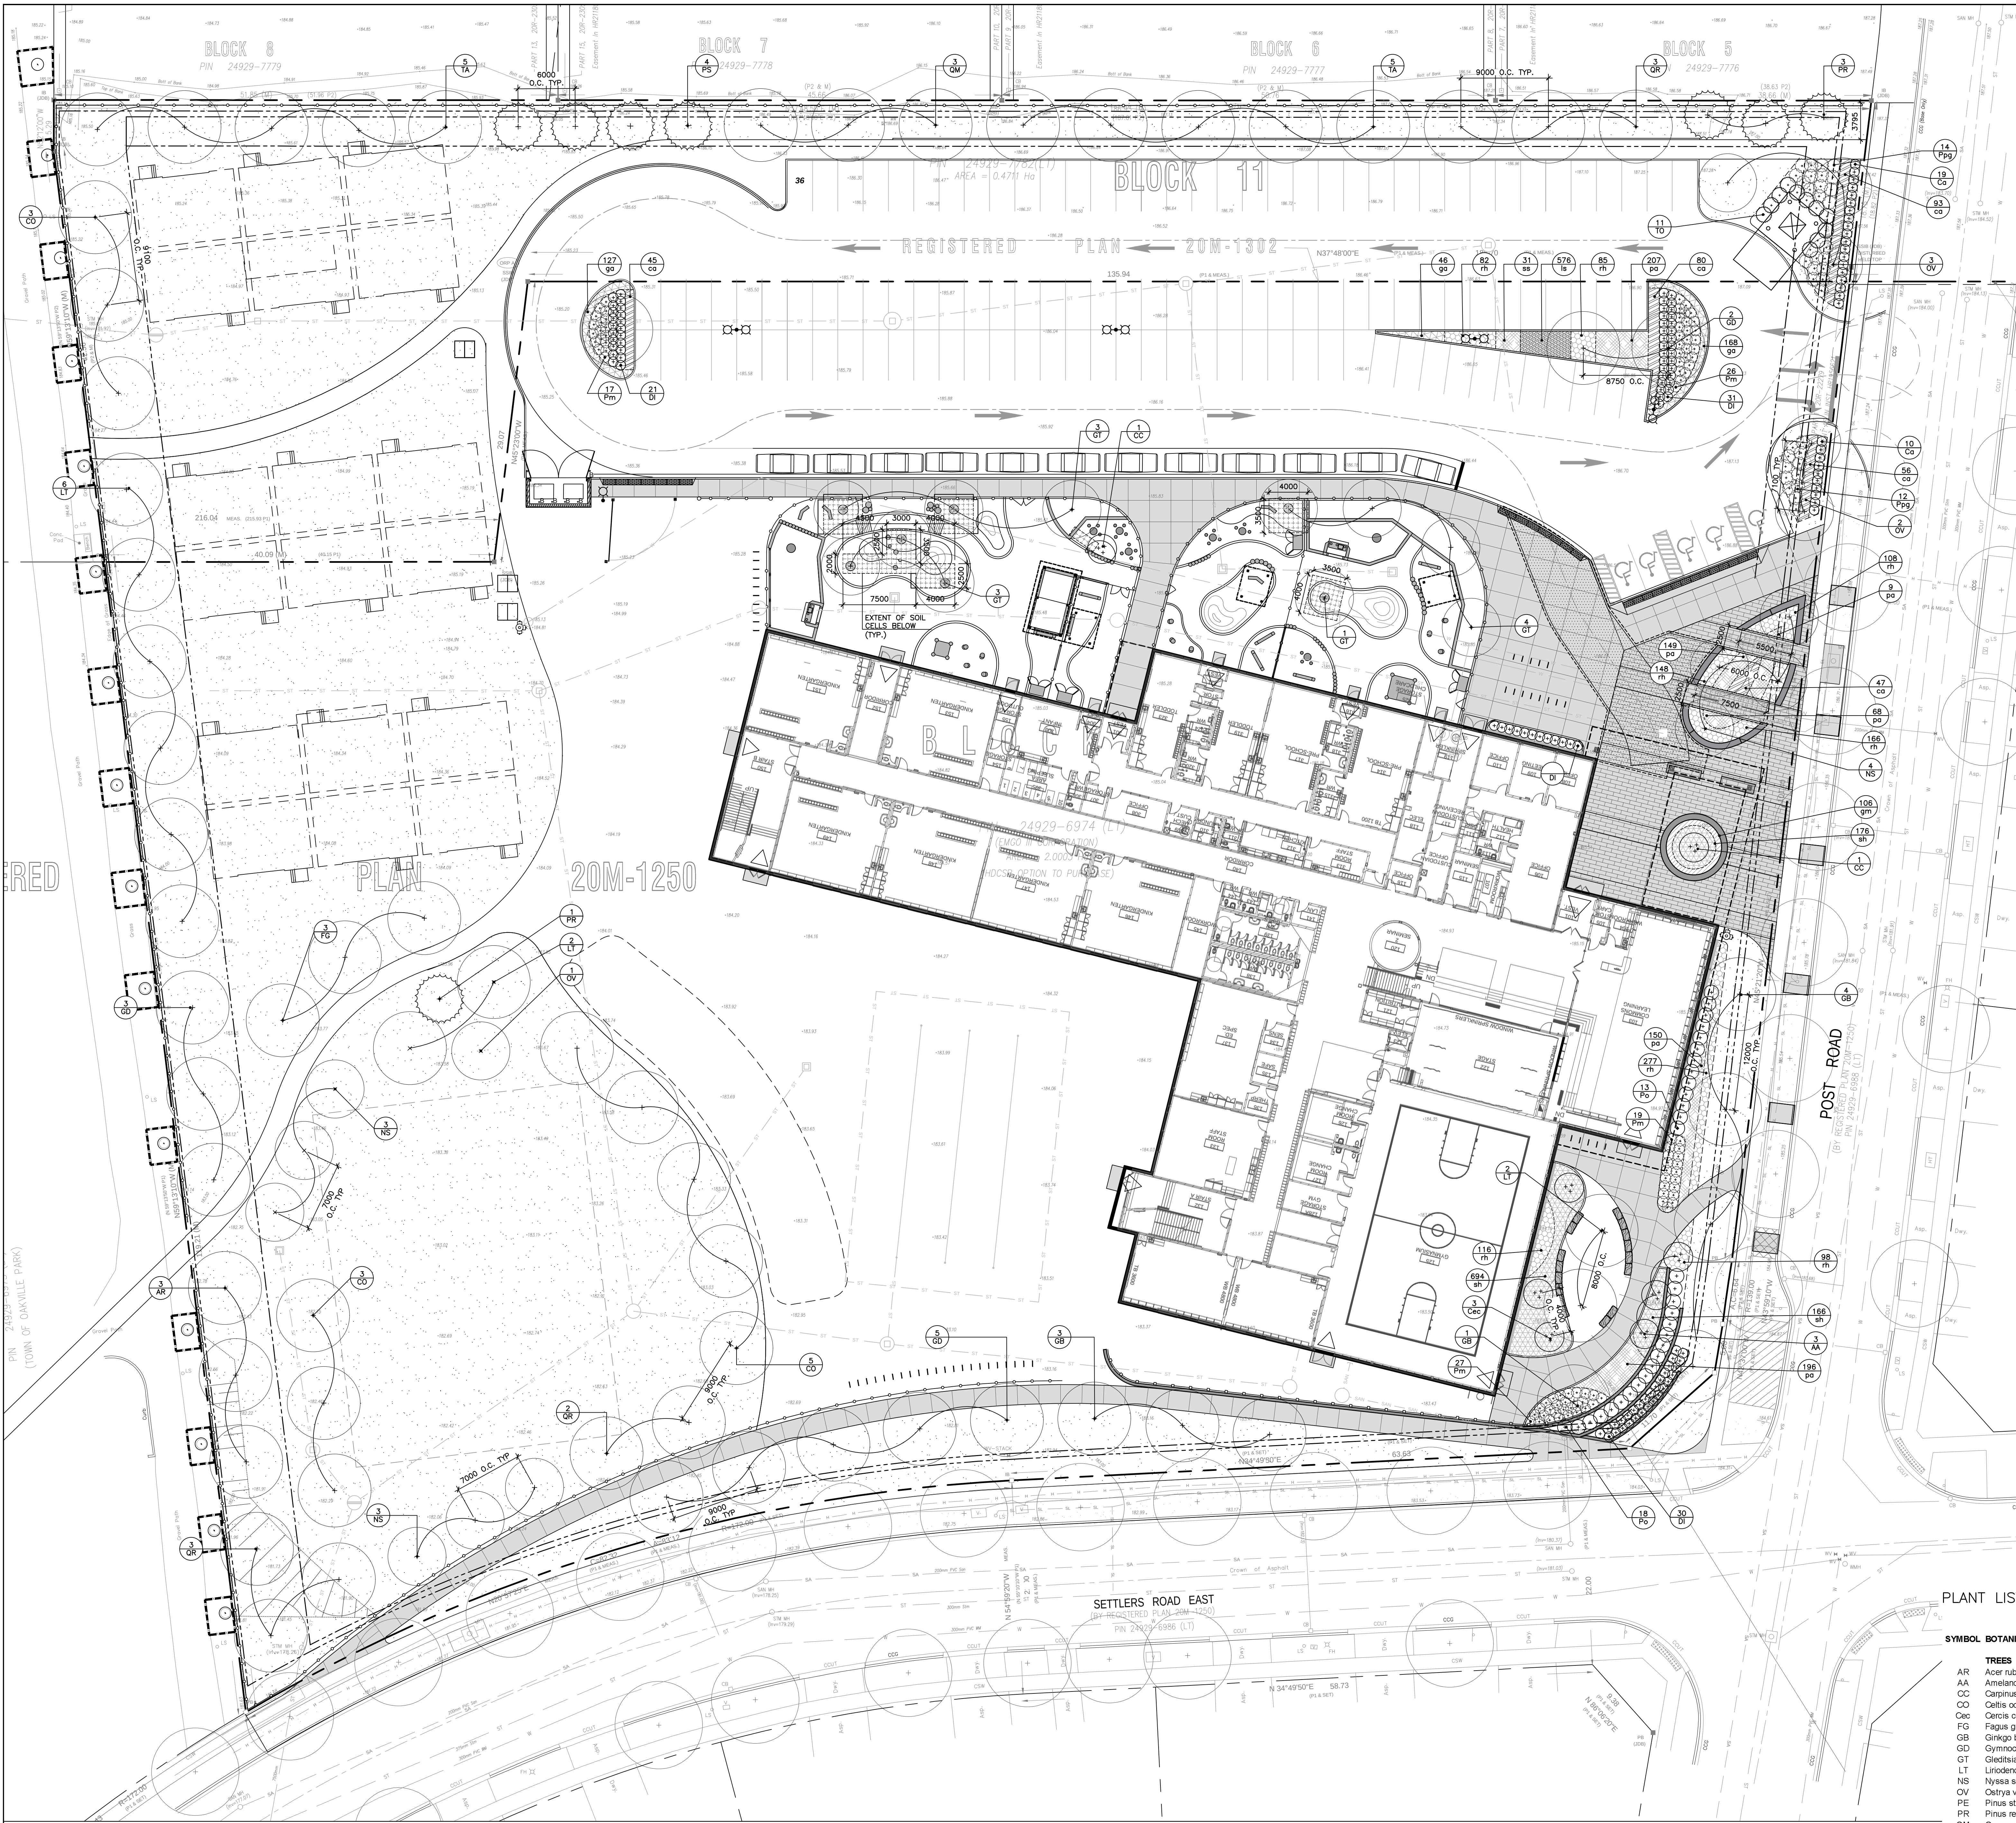

LEGEND

DECIDUOUS TREE

CONIFEROUS TREE

SMALL MULTI-STEM TREE

CONIFEROUS SHRUB

DECIDUOUS SHRUB

PERENNIAL / ORNAMENTAL GRASS PLANTING BED

SOD

SOIL CELL

PLANTING NOTES:

1. ALL PLANT MATERIAL IS TO MEET THE STANDARDS AS OUTLINED IN THE CANADIAN STANDARDS FOR NURSERY STOCK, CURRENT EDITION.

2. FOR ALL CONTRACTOR PURCHASED MATERIALS PLANT SIZES WILL BE AS MEASURED ON SITE. NURSERY WAYBILLS WILL NOT BE ACCEPTABLE FOR DETERMINATION OF PLANT SIZES.

3. PROTECT PLANT MATERIAL FROM FROST, EXCESSIVE HEAT, WIND AND SUN DURING TRANSPORTATION. ALL WILTED OR WIND DAMAGED PLANT MATERIAL WILL BE REJECTED.

4. CONTRACTOR TO LAYOUT ALL PLANT MATERIAL AS PER PLANTING PLANS PRIOR TO INSTALLATION FOR LANDSCAPE ARCHITECT REVIEW AND APPROVAL.

5. WARRANTY PERIOD FOR ALL PLANTING IS ONE YEAR FROM SUBSTANTIAL COMPLETION. WARRANTY REPLACEMENTS OF ALL PLANT MATERIAL WILL BE UNDERTAKEN BY THE CONTRACTOR AS REQUESTED BY THE LANDSCAPE ARCHITECT AT ANY TIME DURING THE WARRANTY PERIOD.

6. FOR BURLAPPED ROOT BALLS, CUT AWAY TOP ONE THIRD OF WRAPPING AND WIRE BASKET WITHOUT DAMAGING ROOT BALL. DO NOT PULL BURLAP OR ROPE FROM UNDER ROOT BALL. FOR POTTED PLANTS REMOVE ENTIRE CONTAINER.

7. BACKFILL SOIL IN 150mm LIFTS. TAMP EACH LIFT TO ELIMINATE AIR POCKETS. WHEN TWO THIRDS OF DEPTH OF PLANTING PIT HAS BEEN BACKFILLED, FILL REMAINING SPACE WITH WATER. AFTER WATER HAS PENETRATED INTO SOIL, BACKFILL TO FINISH GRADE.

8. PLANTS SHOWN IN GROUPS ARE TO BE PLANTED IN CONTINUOUS PLANT BEDS AS SHOWN ON PLANTING DETAIL.

9. PLANT MATERIAL INSTALLED FOLLOWING LEAF DROP IN THE FALL WILL BE ACCEPTED AFTER THE START OF THE NEXT GROWING SEASON PROVIDED THAT ACCEPTANCE CONDITIONS ARE FULFILLED.

10. ANY PLANTING OR LANDSCAPING WORK THAT IS REJECTED AT THE FINAL INSPECTION WILL BE CORRECTED IN A TIMELY MANNER AT CONTRACTOR'S EXPENSE.

11. REJECTED PLANT MATERIAL MUST BE REMOVED FROM THE SITE WITHIN ONE WORKING DAY.

12. WATER TREES ONCE A WEEK FOR FIRST 4 WEEKS AND THEN SUFFICIENTLY THERE AFTER TO MAINTAIN OPTIMUM GROWING WITHIN THE FIRST 2 YEARS AFTER PLANTING. APPLY SUFFICIENT WATER PER APPLICATION TO OBTAIN MOISTURE PENETRATION OF 75-100MM. ENSURE ADEQUATE MOISTURE IN ROOT ZONE AT FREEZE-UP.

13. ALL TOPSOIL TO BE NEW. TOPSOIL TO BE FRAMBLE. SOIL TEXTURE TO CONSIST OF 45% SAND, 35% SILT, AND 20% CLAY AND CONTAIN A MAXIMUM OF 5% ORGANIC MATTER. TOPSOIL MUST BE FREE FROM SUBSOIL, ROOTS, GRASS, WEEDS, TOXIC MATERIALS, STONES, FOREIGN OBJECTS AND WITH AN ACIDITY RANGE (PH) OF 5.5 TO 7.5.

14. SOIL MIXTURE FOR PLANTING TO BE 50% SANDY TOPSOIL, 25% PEATMOSS, 25% WELL ROTTED MANURE, AND 500G BONE MEAL PER CUBIC METRE OF PLANTING SOIL.

15. CONTRACTOR TO CHECK QUANTITIES AND REPORT ANY DISCREPANCIES TO THE LANDSCAPE ARCHITECT IMMEDIATELY. PLANT QUANTITIES INDICATED ON THE PLAN SUPERCEDE THE TOTALS IN THE PLANT LIST.

KEY PLAN

PROJECT NORTH

TRUE NORTH

PLANT LIST

SYMBOL	BOTANICAL NAME	COMMON NAME	QUANTITY	SIZE	CONDITION	COMMENTS	CANOPY STATURE (S,M,L)
TREES							
AR	Acer rubrum	Red Maple	3	70mm Cal	B&B		L
AA	Amenchier arborea	Downy serviceberry	3	3.0m Ht.	B&B	3 stem clump	S
CC	Cornus caroliniana	Blue Birch	2	50mm Cal	B&B		S
CO	Celtis occidentalis	Common Hackberry	11	70mm Cal	B&B		L
Cec	Cercis canadensis	Eastern Redbud	3	3.0m Ht.	B&B	3 stem clump	S
FG	Fagus grandifolia	American Beech	5	70mm Cal	B&B		L
GB	Ginkgo biloba	Maidenhair	8	70mm Cal	B&B	male	L
GD	Gymnocladus dioica	Kentucky coffeetree	11	70mm Cal	B&B		M
GT	Gleditsia triacanthos 'Shademaster'	Shademaster Honey Locust	11	70mm Cal	B&B		M
LT	Liriodendron tulipifera	Tulip tree	10	70mm Cal	B&B		L
NS	Nyssa sylvatica	Black gum	10	70mm Cal	B&B		M
OV	Ostrya virginiana	Ironwood	6	50mm Cal	B&B		M
PE	Pinus strobus	Eastern White Pine	4	70mm Cal	B&B		L
PR	Pinus resinosa	Red Pine	4	3.0m Ht.	B&B		M
QM	Quercus macrocarpa	Burr Oak	4	70mm Cal	B&B		L
QR	Quercus rubra	Red Oak	8	70mm Cal	B&B		L
TO	Thuja occidentalis	Eastern White Cedar	11	3.0m Ht.	B&B		L
TA	Tilia americana	Basswood	10	70mm Cal	B&B		L
CONIFEROUS SHRUBS							
Pm	Pinus mugo 'Jakovlevii'	Jakovlevii Mugo Pine	89	3 Gal.	Potted		
Ppg	Pinus pungens 'Globosa'	Dwarf Blue Spruce	26	3 Gal.	Potted		
DECIDUOUS SHRUBS							
Ca	Ceanothus americanus	New Jersey Tea	29	3 Gal.	Potted		
CI	Clematis lanceolata	Bush Honey-suckle	82	3 Gal.	Potted		
Po	Physocarpus opulifolius	Common Ninebark	31	3 Gal.	Potted		
PERENNIALS							
ga	Gaillardia aristata	Blanket Flower	341	1 Gal.	Potted		
gm	Geranium maculatum	Wild Geranium	106	1 Gal.	Potted		
ls	Linum catharticum	Dense Shrimp Star	576	1 Gal.	Potted		
pa	Perovskia atriplicifolia 'Derm 'N Lace'	Russian Sage	779	1 Gal.	Potted		
rh	Rudbeckia hirta	Black-eyed Susan	1080	1 Gal.	Potted		
ORNAMENTAL GRASSES							
ca	Calamagrostis acutiflora 'Karl Foerster'	Feather Reed Grass	321	2 Gal.	Potted		
sh	Sporobolus heterolepis	Prairie Dropseed	1046	2 Gal.	Potted		
ss	Schizanthus scapularis	Little Bluestem	31	2 Gal.	Potted		

NO. REVISIONS DATE

8

ISSUED FOR SPA

26.07.21

7

ISSUED FOR TENDER

26.06.05

6

ISSUED FOR COORDINATION

26.02.23

5

ISSUED FOR BUILDING PERMIT

26.03.06

4

ISSUED FOR CLASS A COSTING

26.03.06

3

ISSUED FOR SPA

26.02.12

2

ISSUED FOR SPA PRE-CONSULT

26.07.03

NO. ISSUED DATE

1

ISSUED FOR SPA PRE-CONSULT

26.07.03

2

ISSUED FOR SPA PRE-CONSULT

26.07.03

