



1 NORTH ELEVATION
SCALE 1:200




7 PARTIAL SOUTH ELEVATION
SCALE 1:200

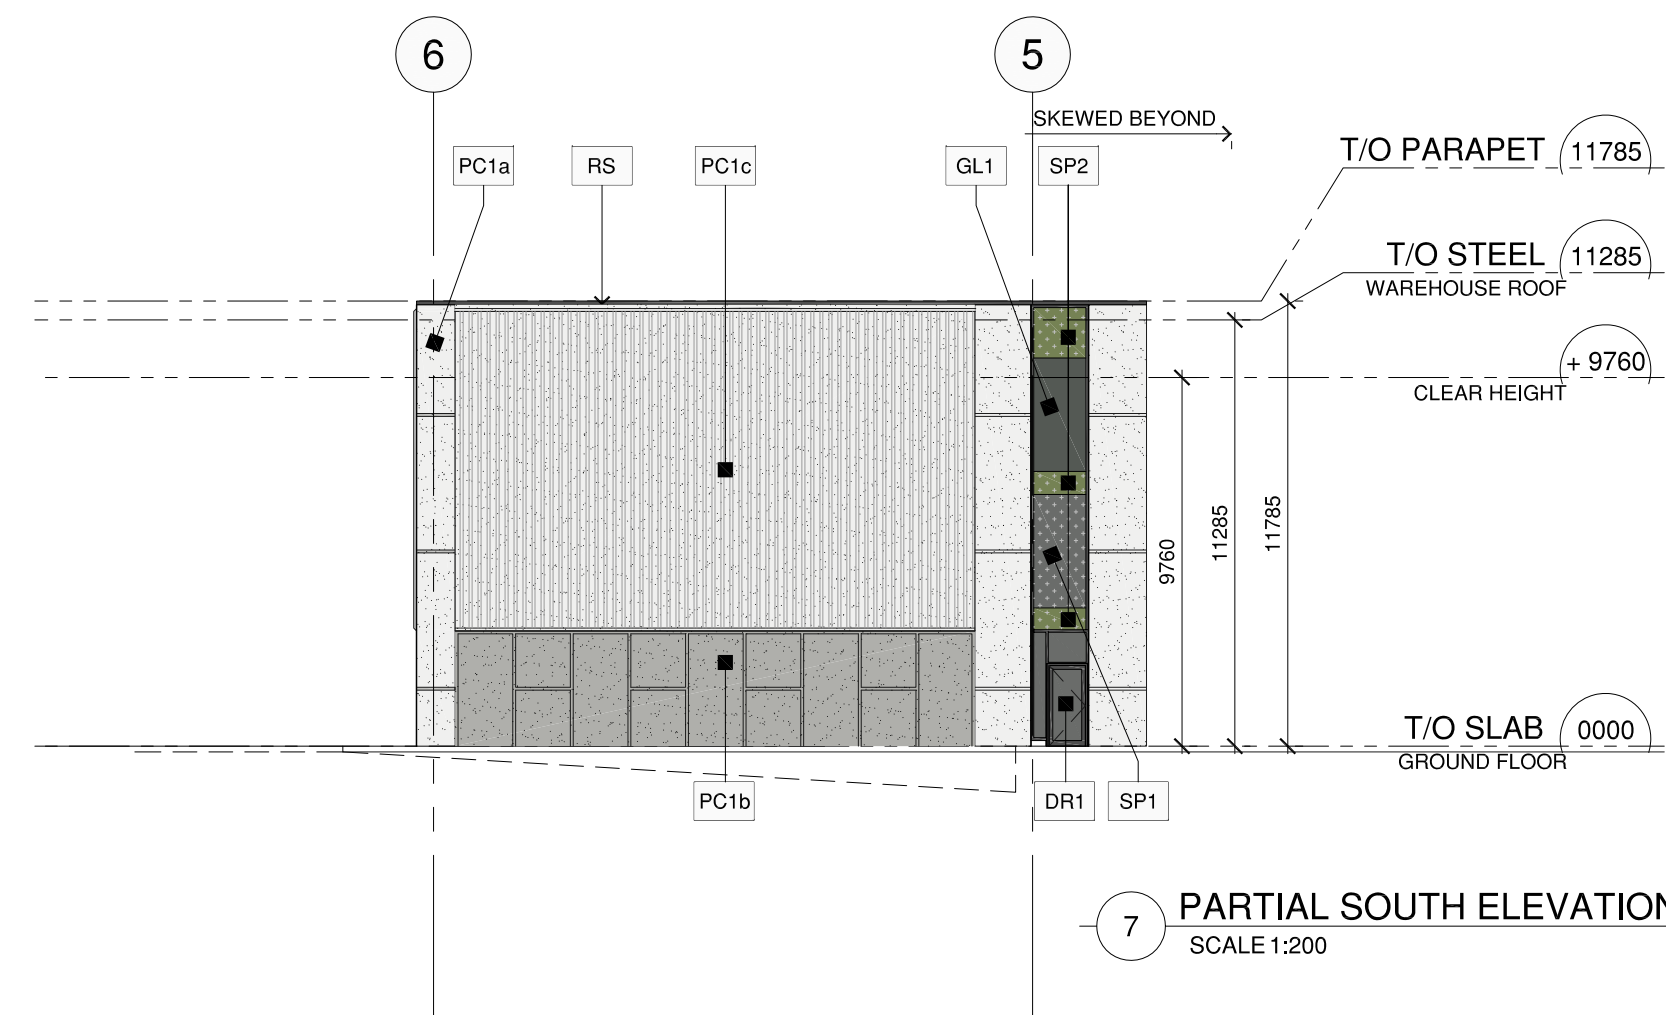

2 SOUTH ELEVATION
SCALE 1:200

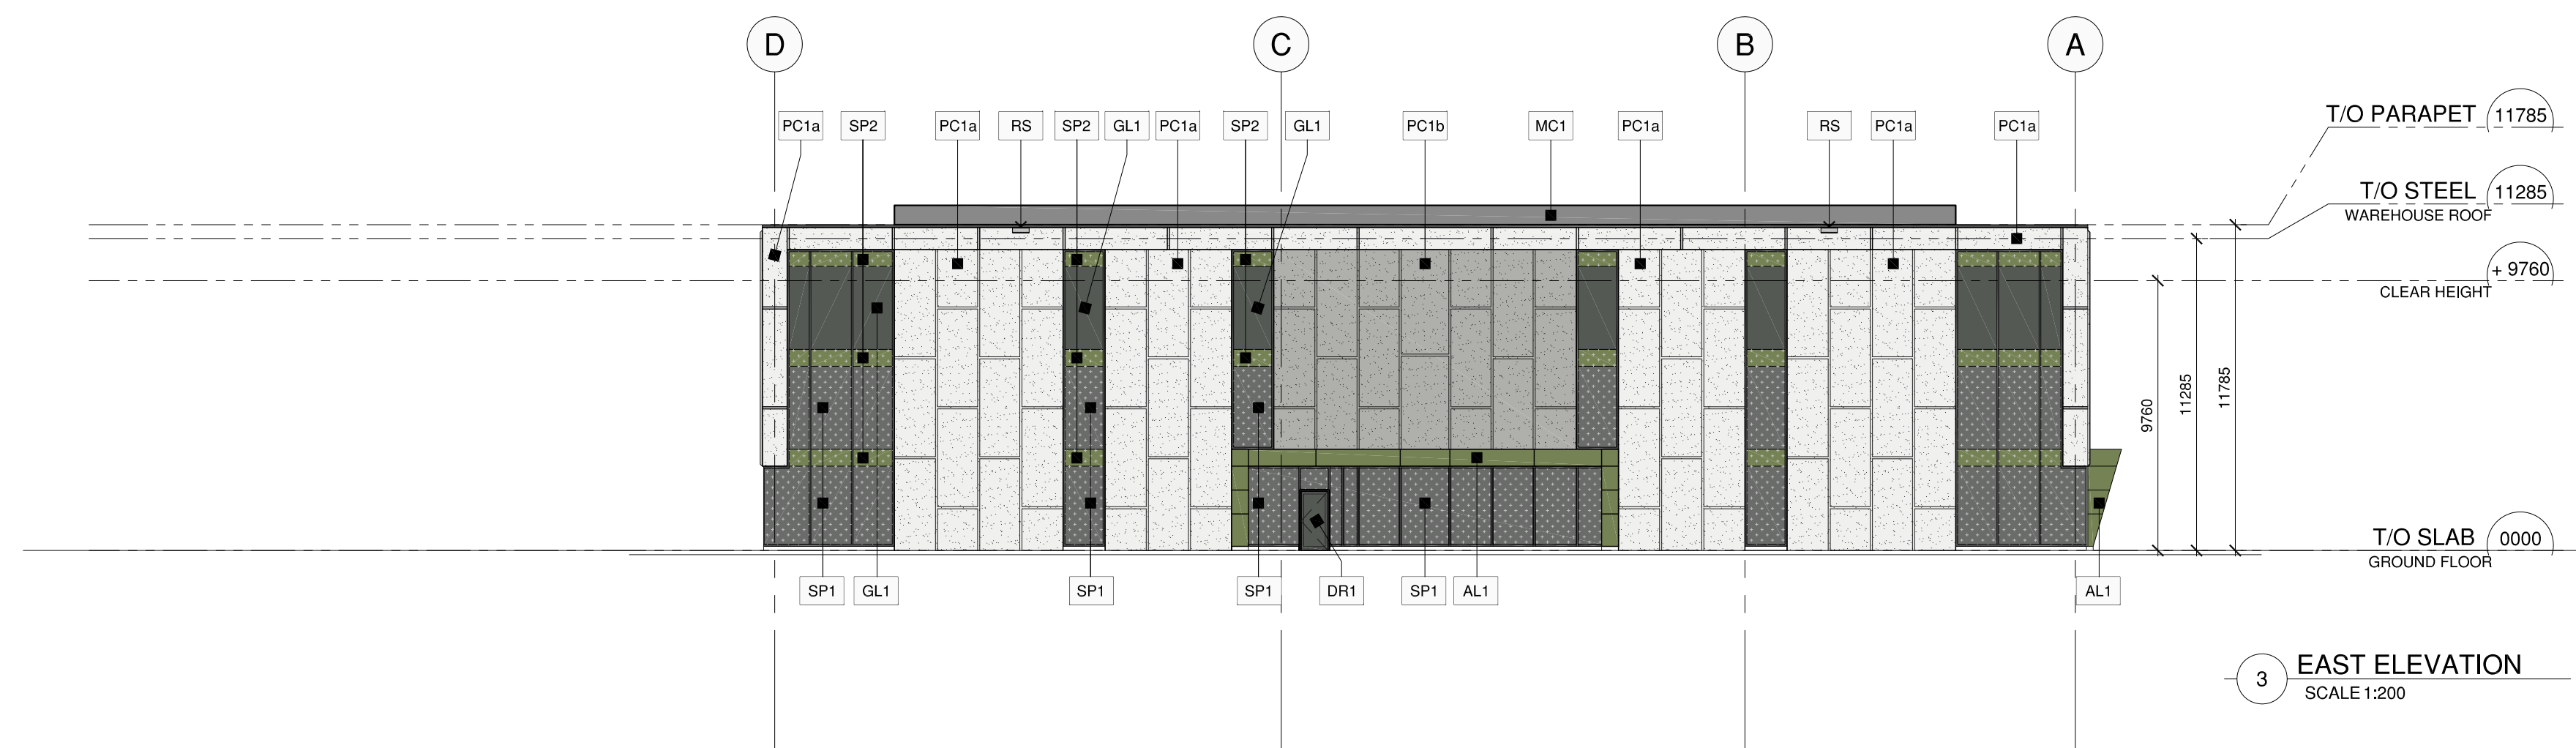


3 EAST ELEVATION
SCALE 1:200

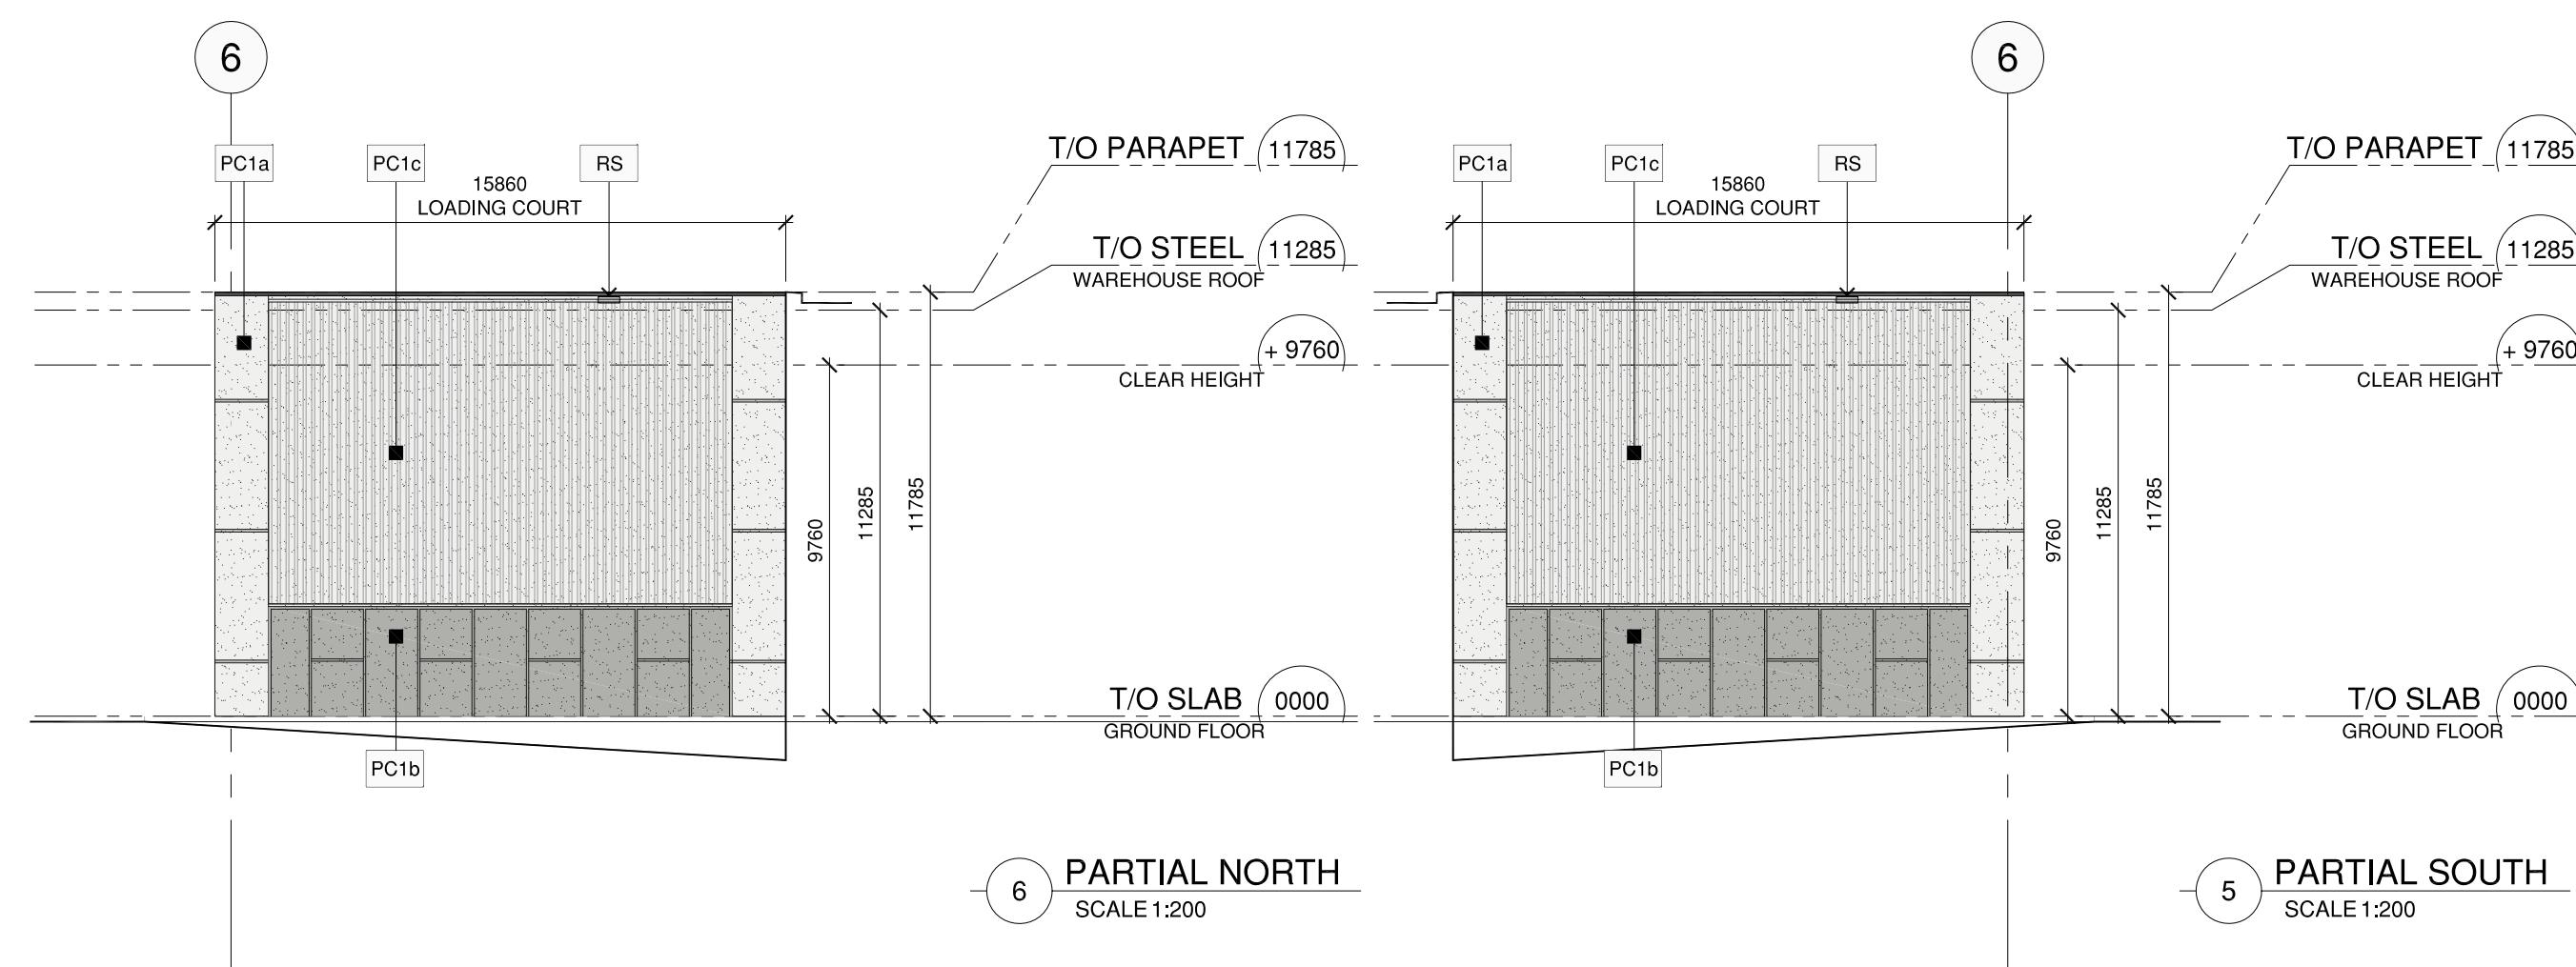

6 PARTIAL NORTH
SCALE 1:200

5 PARTIAL SOUTH
SCALE 1:200

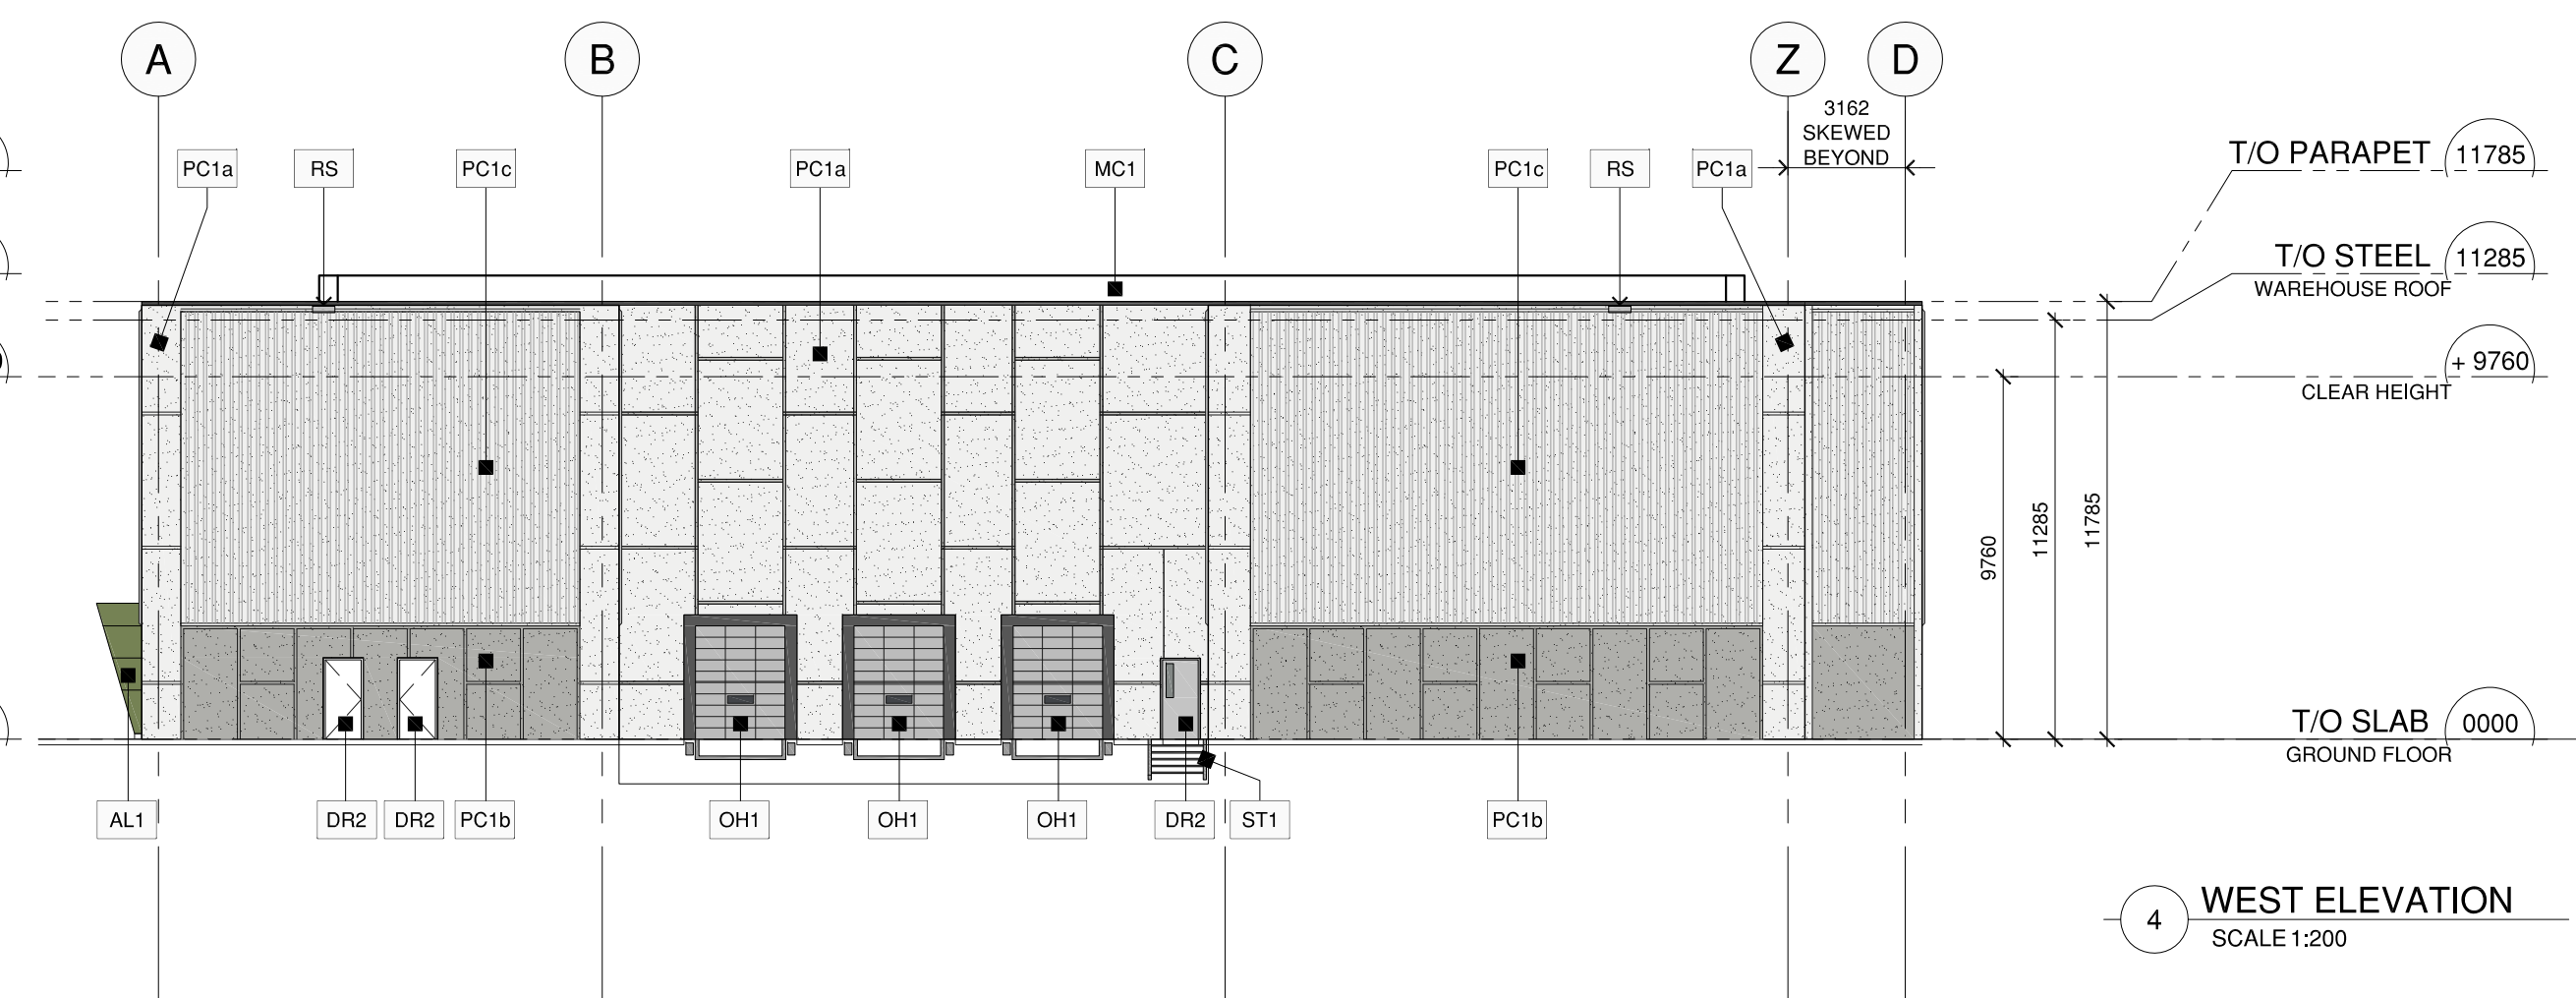

4 WEST ELEVATION
SCALE 1:200

REFER TO A0.1, A0.2 AND A0.3 FOR ASSEMBLY TYPES SCHEDULE, EXTERIOR FINISHES, AND DRAWING LEGEND

Pearce McCluskey Architects
2203 Durwin Drive • Mississauga, Ontario • L5L 1X2
www.pmarchitects.ca 1.905.607.2444

ONTARIO ASSOCIATION OF ARCHITECTS
PEARCE MCCLUSKEY ARCHITECTS
PEARCE MCCLUSKEY
LICENCE 5612

This drawing is not to be used for construction unless signed by partner in charge.
Contractors must verify all dimensions and be responsible for same, report any discrepancies to the architect before commencing the work.
Prints are not to be scaled.

All drawings and related documents are the sole copyright property of the architects and must be returned upon request, any reproduction of drawings and related documents in part or in whole is forbidden without the architect's written permission.

○ detail number
○ sheet number key to details



OWNER:
KANEFF GROUP OF COMPANIES
6501 Mississauga Road
Brampton | Ontario | L6Y 5G8

APPLICANT:

△ ISSUED FOR SITE PLAN APPROVAL 15 06 23
△ ISSUED FOR COORDINATION 05 05 23

New 1-Storey Warehouse Building
2360 Bristol Circle
Oakville, Ontario

OVERALL ELEVATIONS

Project Number:
22029

Drawn By: MS
Checked By: JP
Date: May 2023
Scale: 1:200
Sheet Number:

A3.0