

ALL DRAWINGS ARE THE PROPERTY OF THE ARCHITECT AND MUST BE RETURNED OR DESTROYED.
 THE CONTRACTOR SHALL CHECK ALL DIMENSIONS AND REPORT DISCREPANCIES TO THE ARCHITECT.
 ALL DIMENSIONS ARE GIVEN IN MILLIMETRES UNLESS OTHERWISE INDICATED.
 DO NOT SCALE DRAWINGS.

REVISIONS AND DISTRIBUTION LOG		
No.	Date	Note
1	JAN 15, 2021	ISSUED FOR SPA COORDINATION
2	FEB 8, 2021	ISSUED FOR SPA COORDINATION
3	FEB 12, 2021	ISSUED FOR SITE PLAN APPROVAL




SOUTH ELEVATION




WEST ELEVATION

SOUTH & WEST ELEVATIONS, BUILDING A , B & C

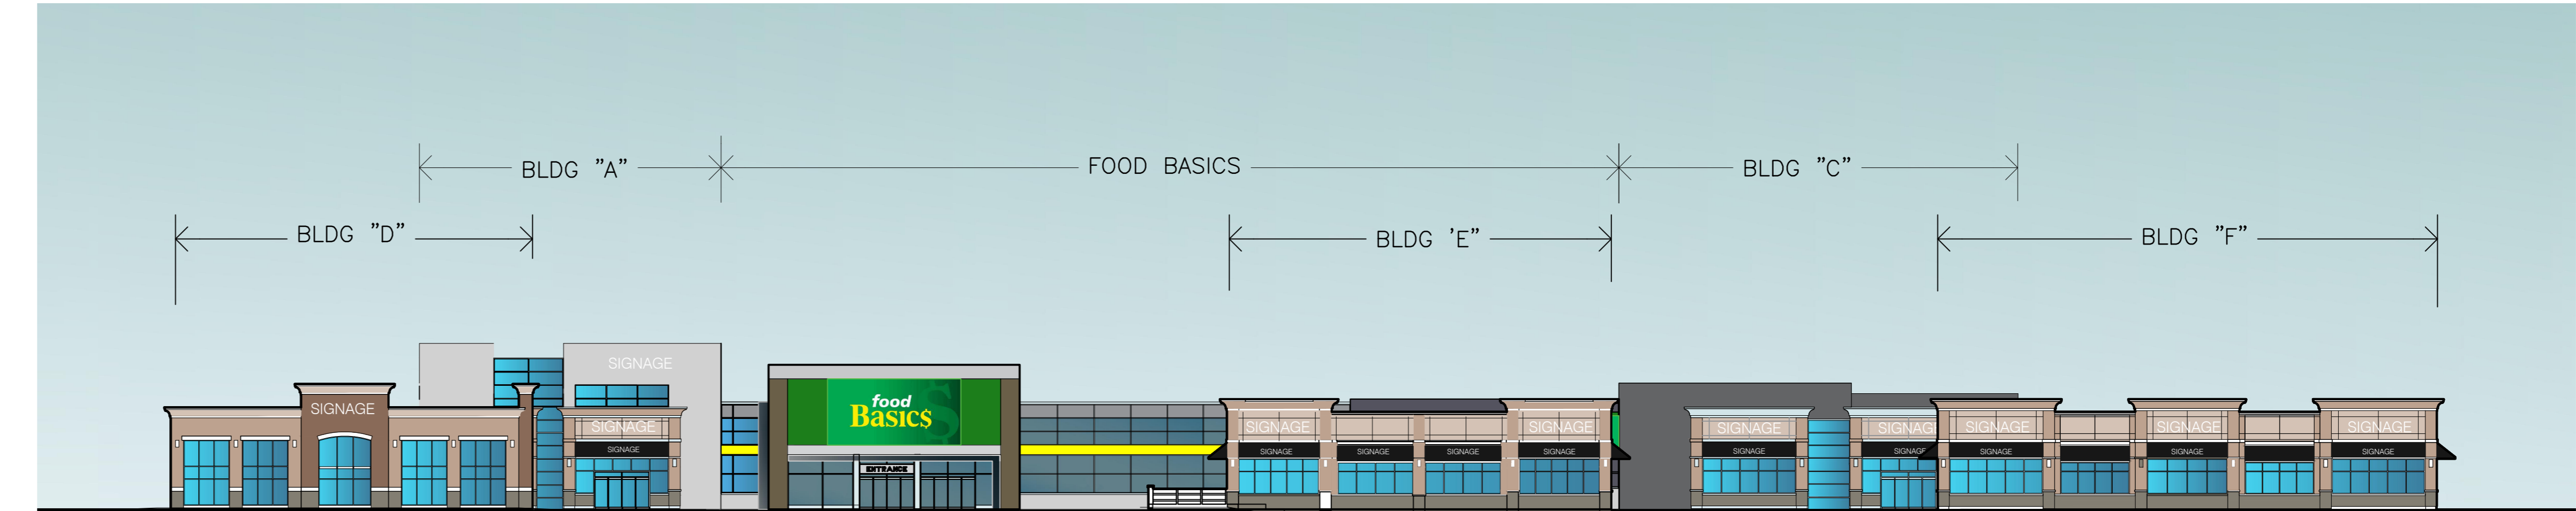

OVERALL SOUTH ELEVATION

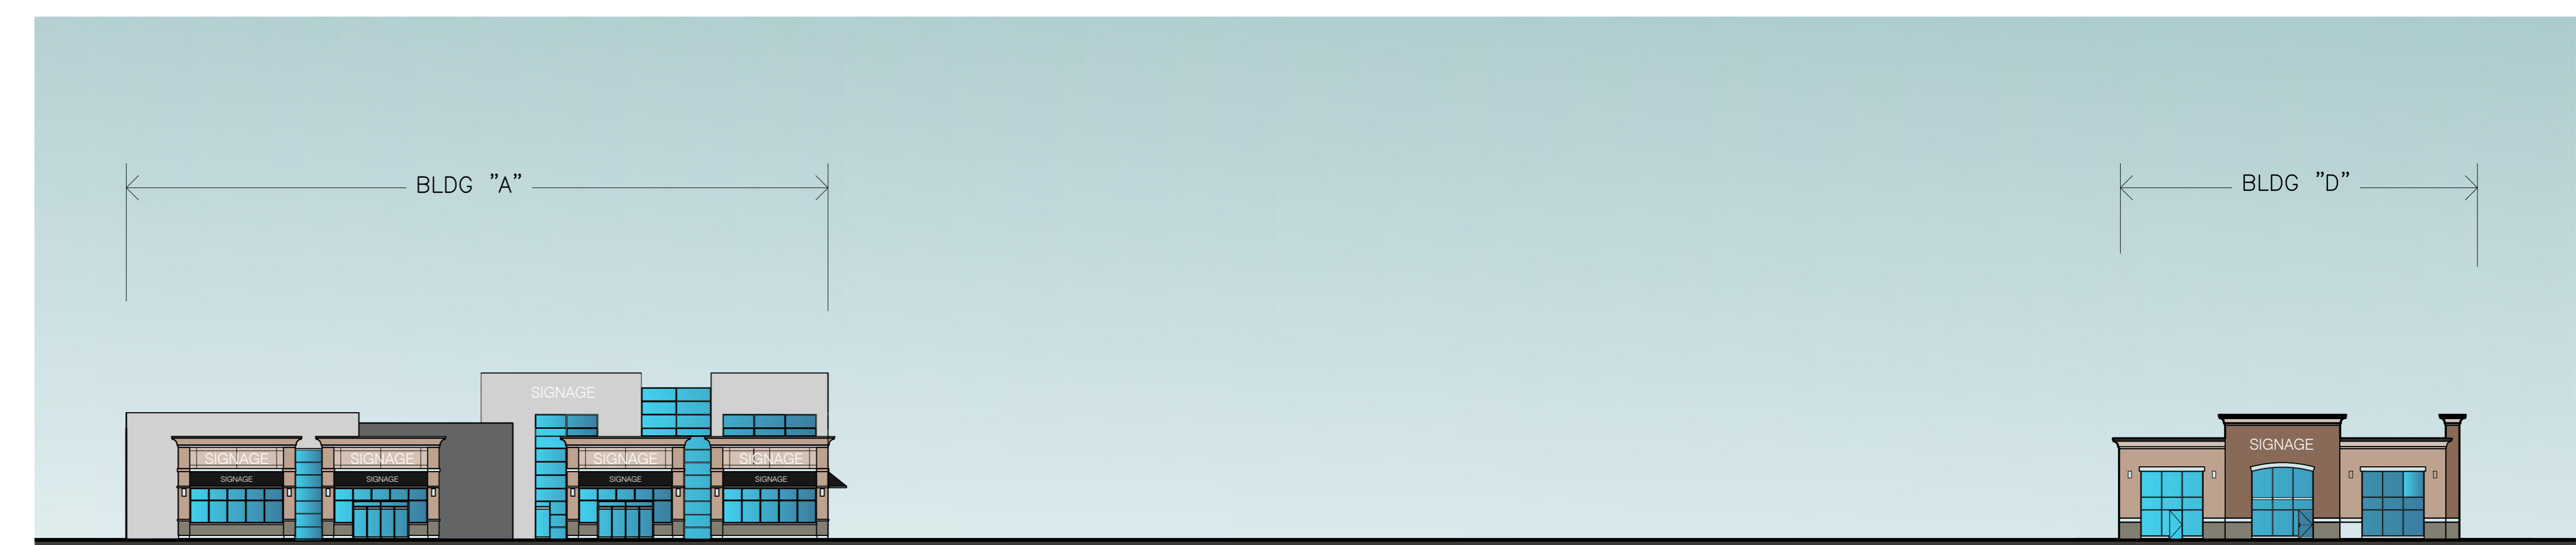

WEST ELEVATION, BUILDING A & D



SOUTH ELEVATION, BUILDING D , E & F

XREFS: See HW 1 (Site Plan) [p. 1]
 FILE NAME: S:\2018\Projects\18142 - Colour Elevations\Colour Elevations\Drawings\18142-02004-ELEVATIONS.dwg
 DATE PLOTTED: 2021-02-11 1:54:40 PM
 PLOTTER: HP DesignJet T1100e
 PLOT SCALE: 1:100
 PLOT AREA: 11.00 x 17.00
 PLOT ORIGIN: 11.00, 17.00
 PLOT DEVICE: HP DesignJet T1100e
 PLOT MODE: Color
 PLOT RANGE: All
 PLOT SHEETS: 3
 PLOT SHEET NO.: 3
 PLOT SHEET TITLE: COLOUR ELEVATIONS



247 Spadina Avenue, 4th floor
 Toronto, Ontario
 M5T 3A8
 www.cmv.ca
 T 416.598.1900 F 416.598.0956

Project:
BURLOAK MARKET PLACE
FILE #1635.020/01
 3515-3545 REBECCA STREET
 OAKVILLE ONTARIO

Drawing Title:
COLOUR ELEVATIONS

Drawn By:	Checked By:	Date Checked:	Project No.:
AM	HV		18A142
Date Plotted:	Feb 11, 2021 - 1:54pm		Scale:
Drawing No.:			Revision No.:

A301 3