


This drawing is the property of the Architect and may not be reproduced or used without the express consent of the Architect. The Contractor is responsible for checking and verifying all levels and dimensions and shall report all discrepancies to the Architect and obtain clarification prior to commencing work.

ISSUED RECORD
2011-04-29
2022-07-12

ISSUED FOR
REV. CHANGE NUMBER
ZONING BY-LAW AMENDMENT

REVISION RECORD
No. Date Description

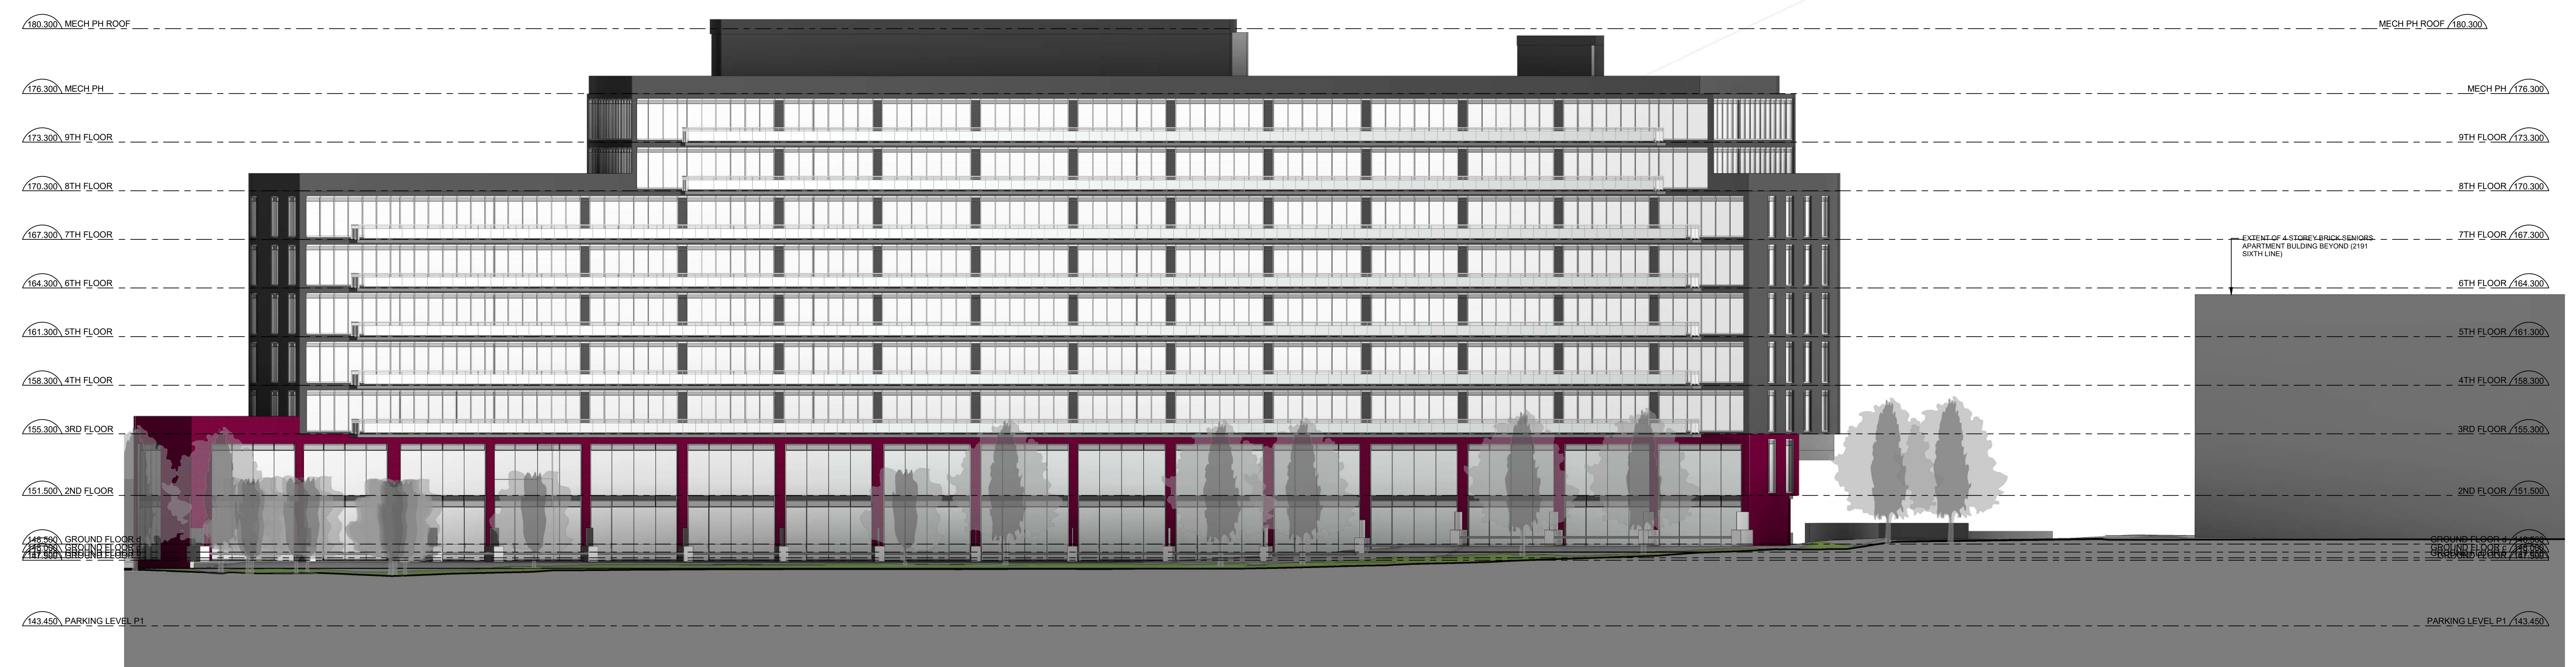

2 NORTH ELEVATION
A401 1:150



1 SOUTH ELEVATION
A401 1:150

NORTH

RAW

405-317 ADELAIDE STREET WEST
TORONTO CANADA M5V 1P9
416-593-9725
WWW.RAWDESIGN.CA

18046
2163 & 2169 SIXTH LINE RD. OAKVILLE
BARA GROUP (RIVER OAK) INC.

ELEVATIONS


SCALE: 1 : 150
A401

This drawing is the property of the Architect and may not be reproduced or used without the express consent of the Architect. The Contractor is responsible for checking and verifying all levels and dimensions and shall report all discrepancies to the Architect and obtain clarification prior to commencing work.


ISSUED RECORD
2017-04-29
2022-07-12

ISSUED FOR
REV. CHANGE HISTORY
ZONING BY-LAW AMENDMENT

REVISION RECORD
No. Date Description

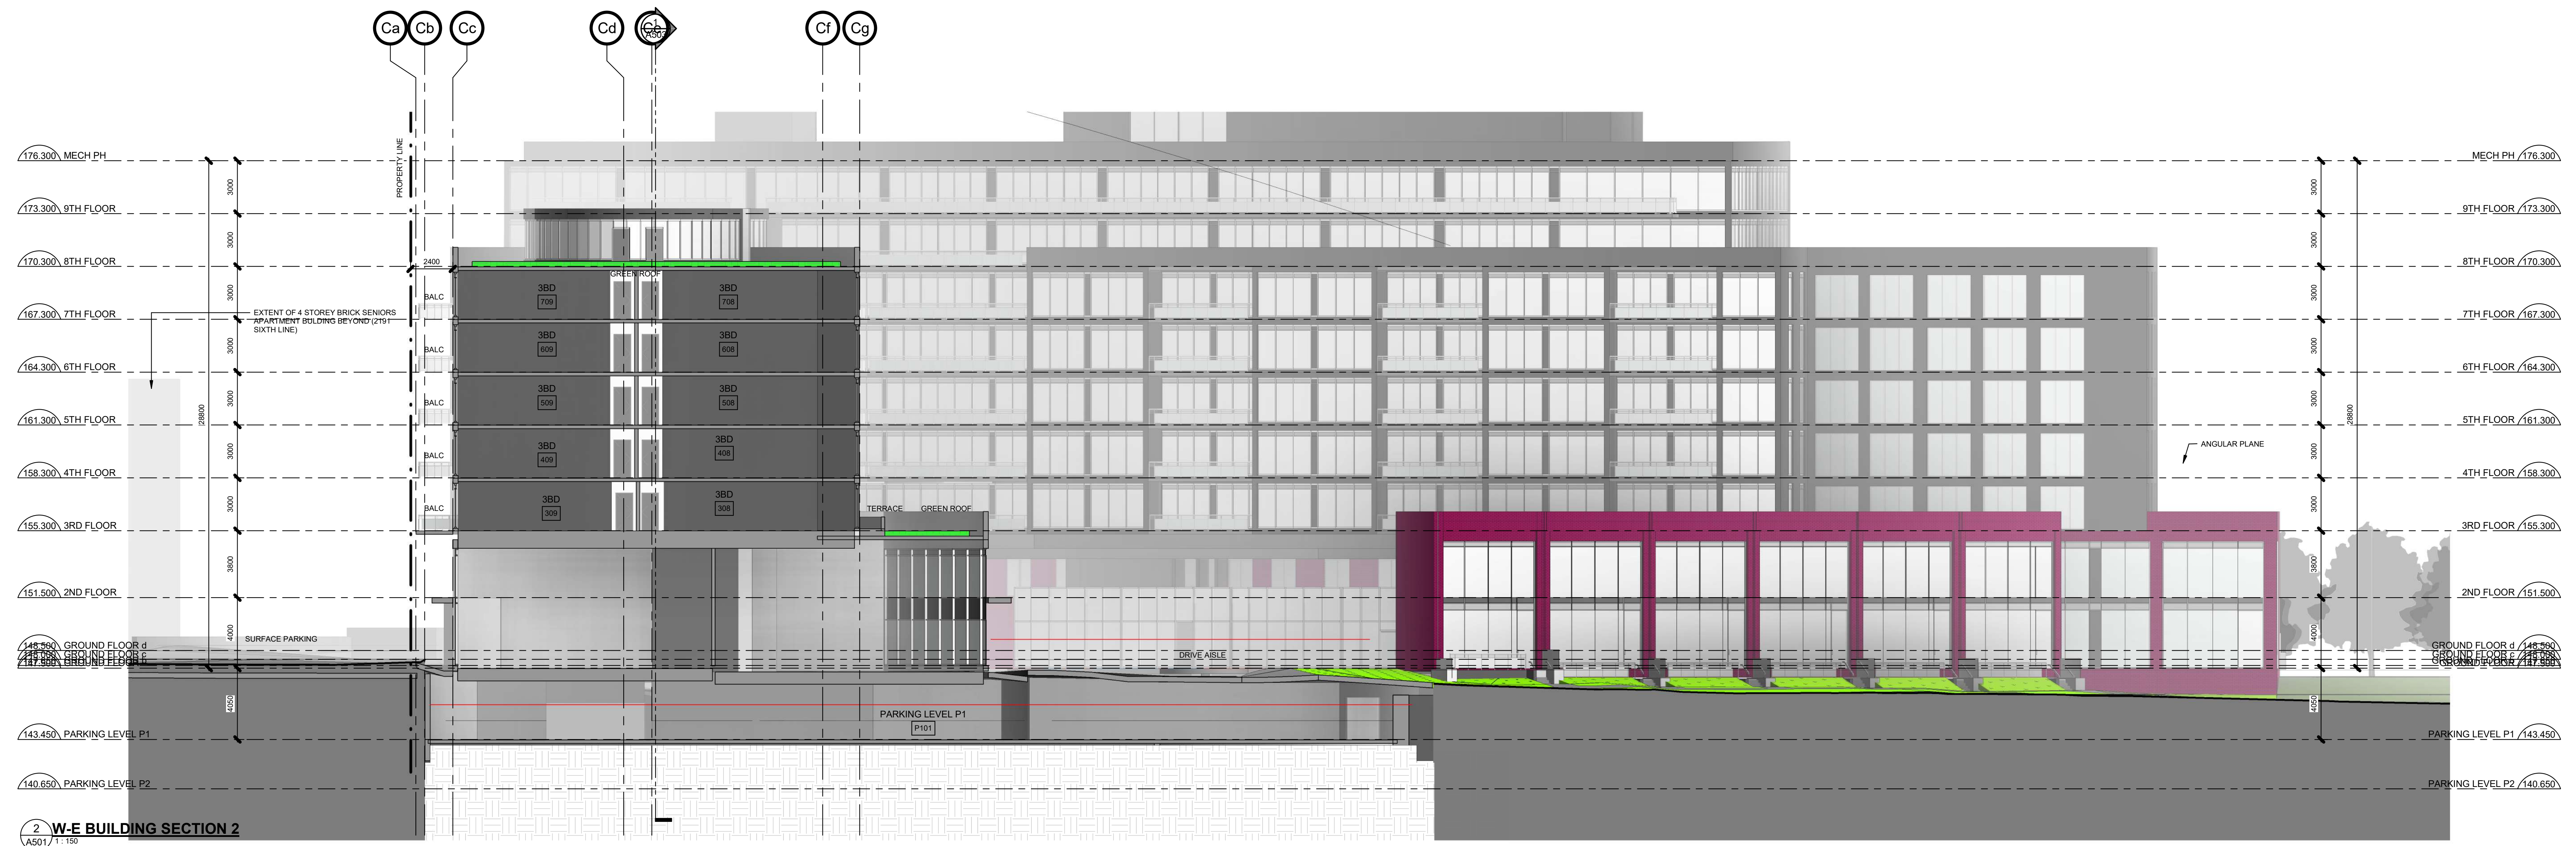

2 W-E BUILDING SECTION 2
A501 1:150

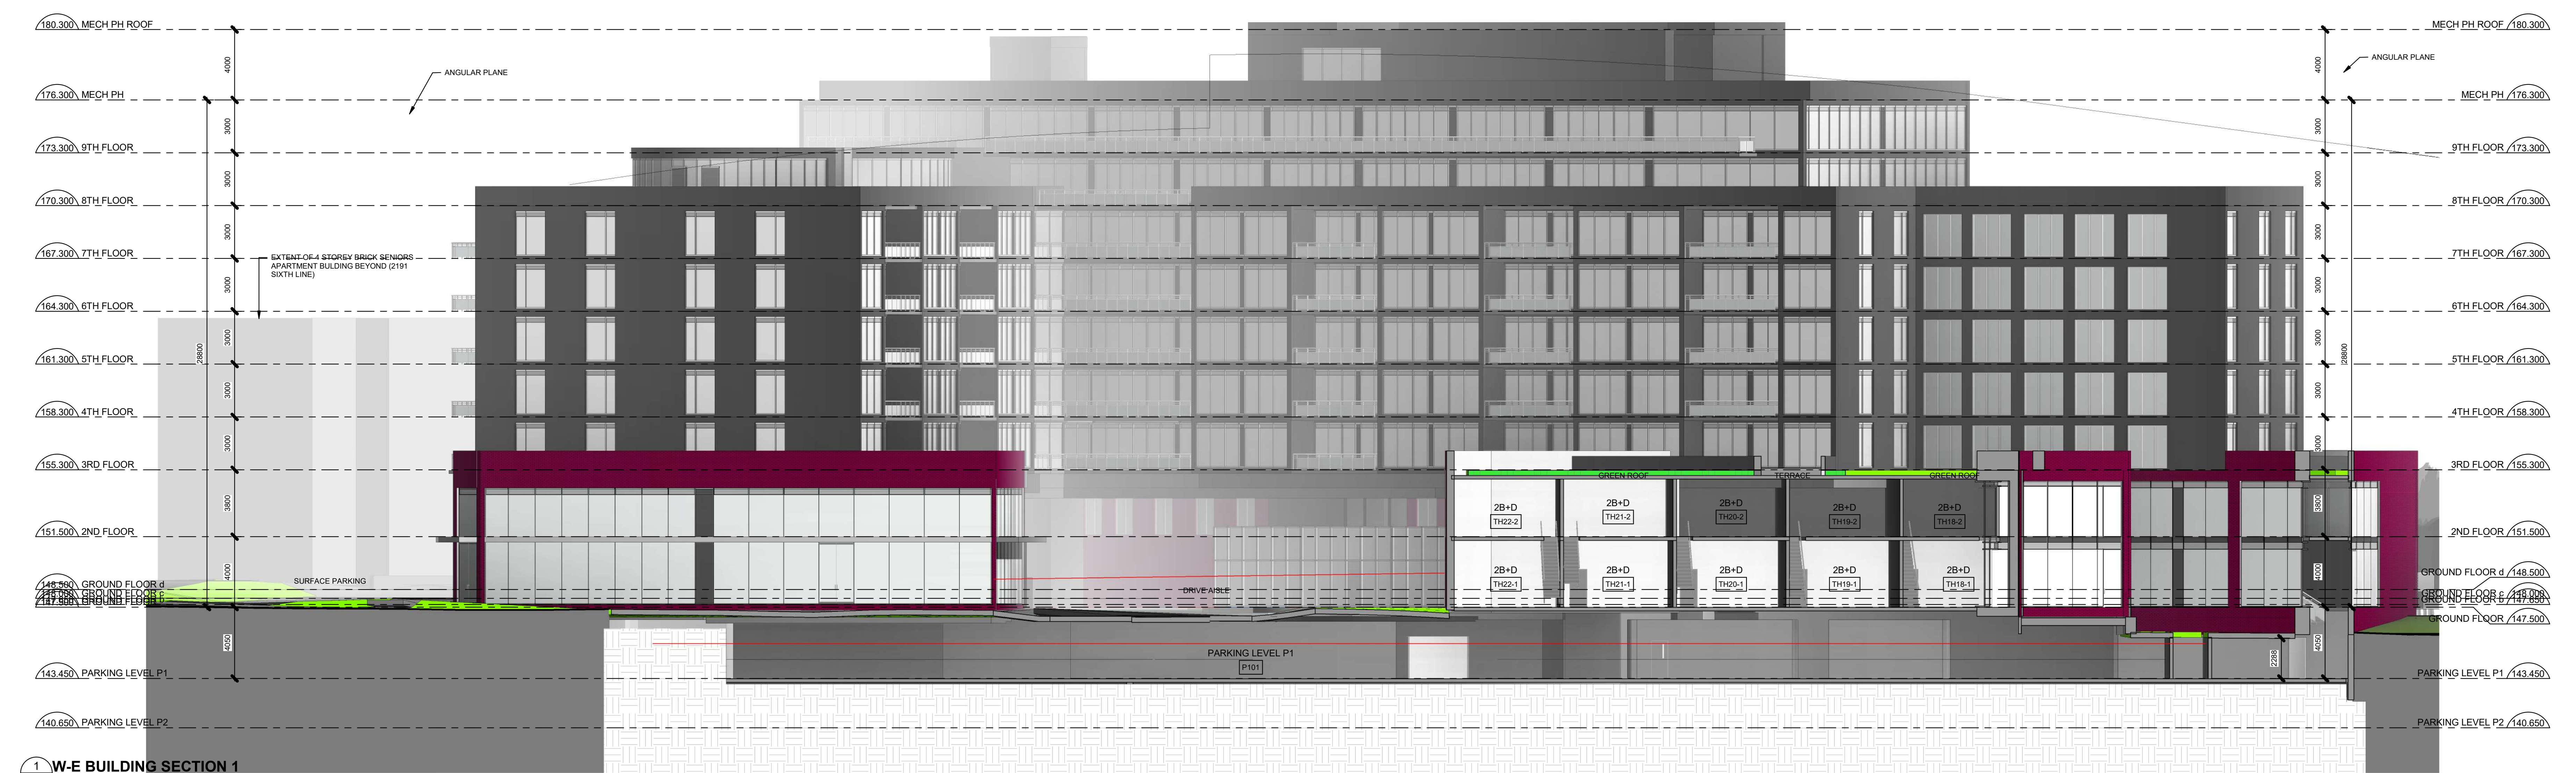

1 W-E BUILDING SECTION 1
A501 1:150

NORTH

405-317 ADELAIDE STREET WEST
TORONTO CANADA M5V 1P9
+1 416 599 9725
WWW.RAWDESIGN.CA

18046
2163 & 2169 SIXTH
LINE RD. OAKVILLE
BARA GROUP (RIVER
OAK) INC.

BUILDING SECTIONS
1

SCALE: 1 : 150

A501

This drawing is the property of the Architect and may not be reproduced or used without the express consent of the Architect. The Contractor is responsible for checking and verifying all levels and dimensions and shall report all discrepancies to the Architect and obtain clarification prior to commencing work.

ISSUED RECORD
2021-04-29
2022-07-12

ISSUED FOR
REV. CANADA M37
ZONING BY-LAW AMENDMENT

REVISION RECORD
No. Date Description

NORTH



405-317 ADELADE STREET WEST
TORONTO CANADA M5V 1P9
+1 416 599 9725
WWW.RAWDESIGN.CA

18046
2163 & 2169 SIXTH LINE RD. OAKVILLE
BARA GROUP (RIVER OAK) INC.

BUILDING SECTIONS
2

SCALE: 1 : 150
A502



This drawing is the property of the Architect and may not be reproduced or used without the express consent of the Architect. The Contractor is responsible for checking and verifying all levels and dimensions and shall report all discrepancies to the Architect and obtain clarification prior to commencing work.

ISSUED RECORD
201-04-29
2022-07-12

ISSUED FOR
REV. CHANGE MATRIX
ZONING BY-LAW AMENDMENT

REVISION RECORD
No. Date Description

NORTH




405-317 ADELAIDE STREET WEST
TORONTO CANADA M5V 1P9
+1 416 599 3725
WWW.RAWDESIGN.CA

18046
2163 & 2169 SIXTH
LINE RD. OAKVILLE
BARA GROUP (RIVER
OAK) INC.

BUILDING SECTIONS
3

SCALE: 1 : 150

A503

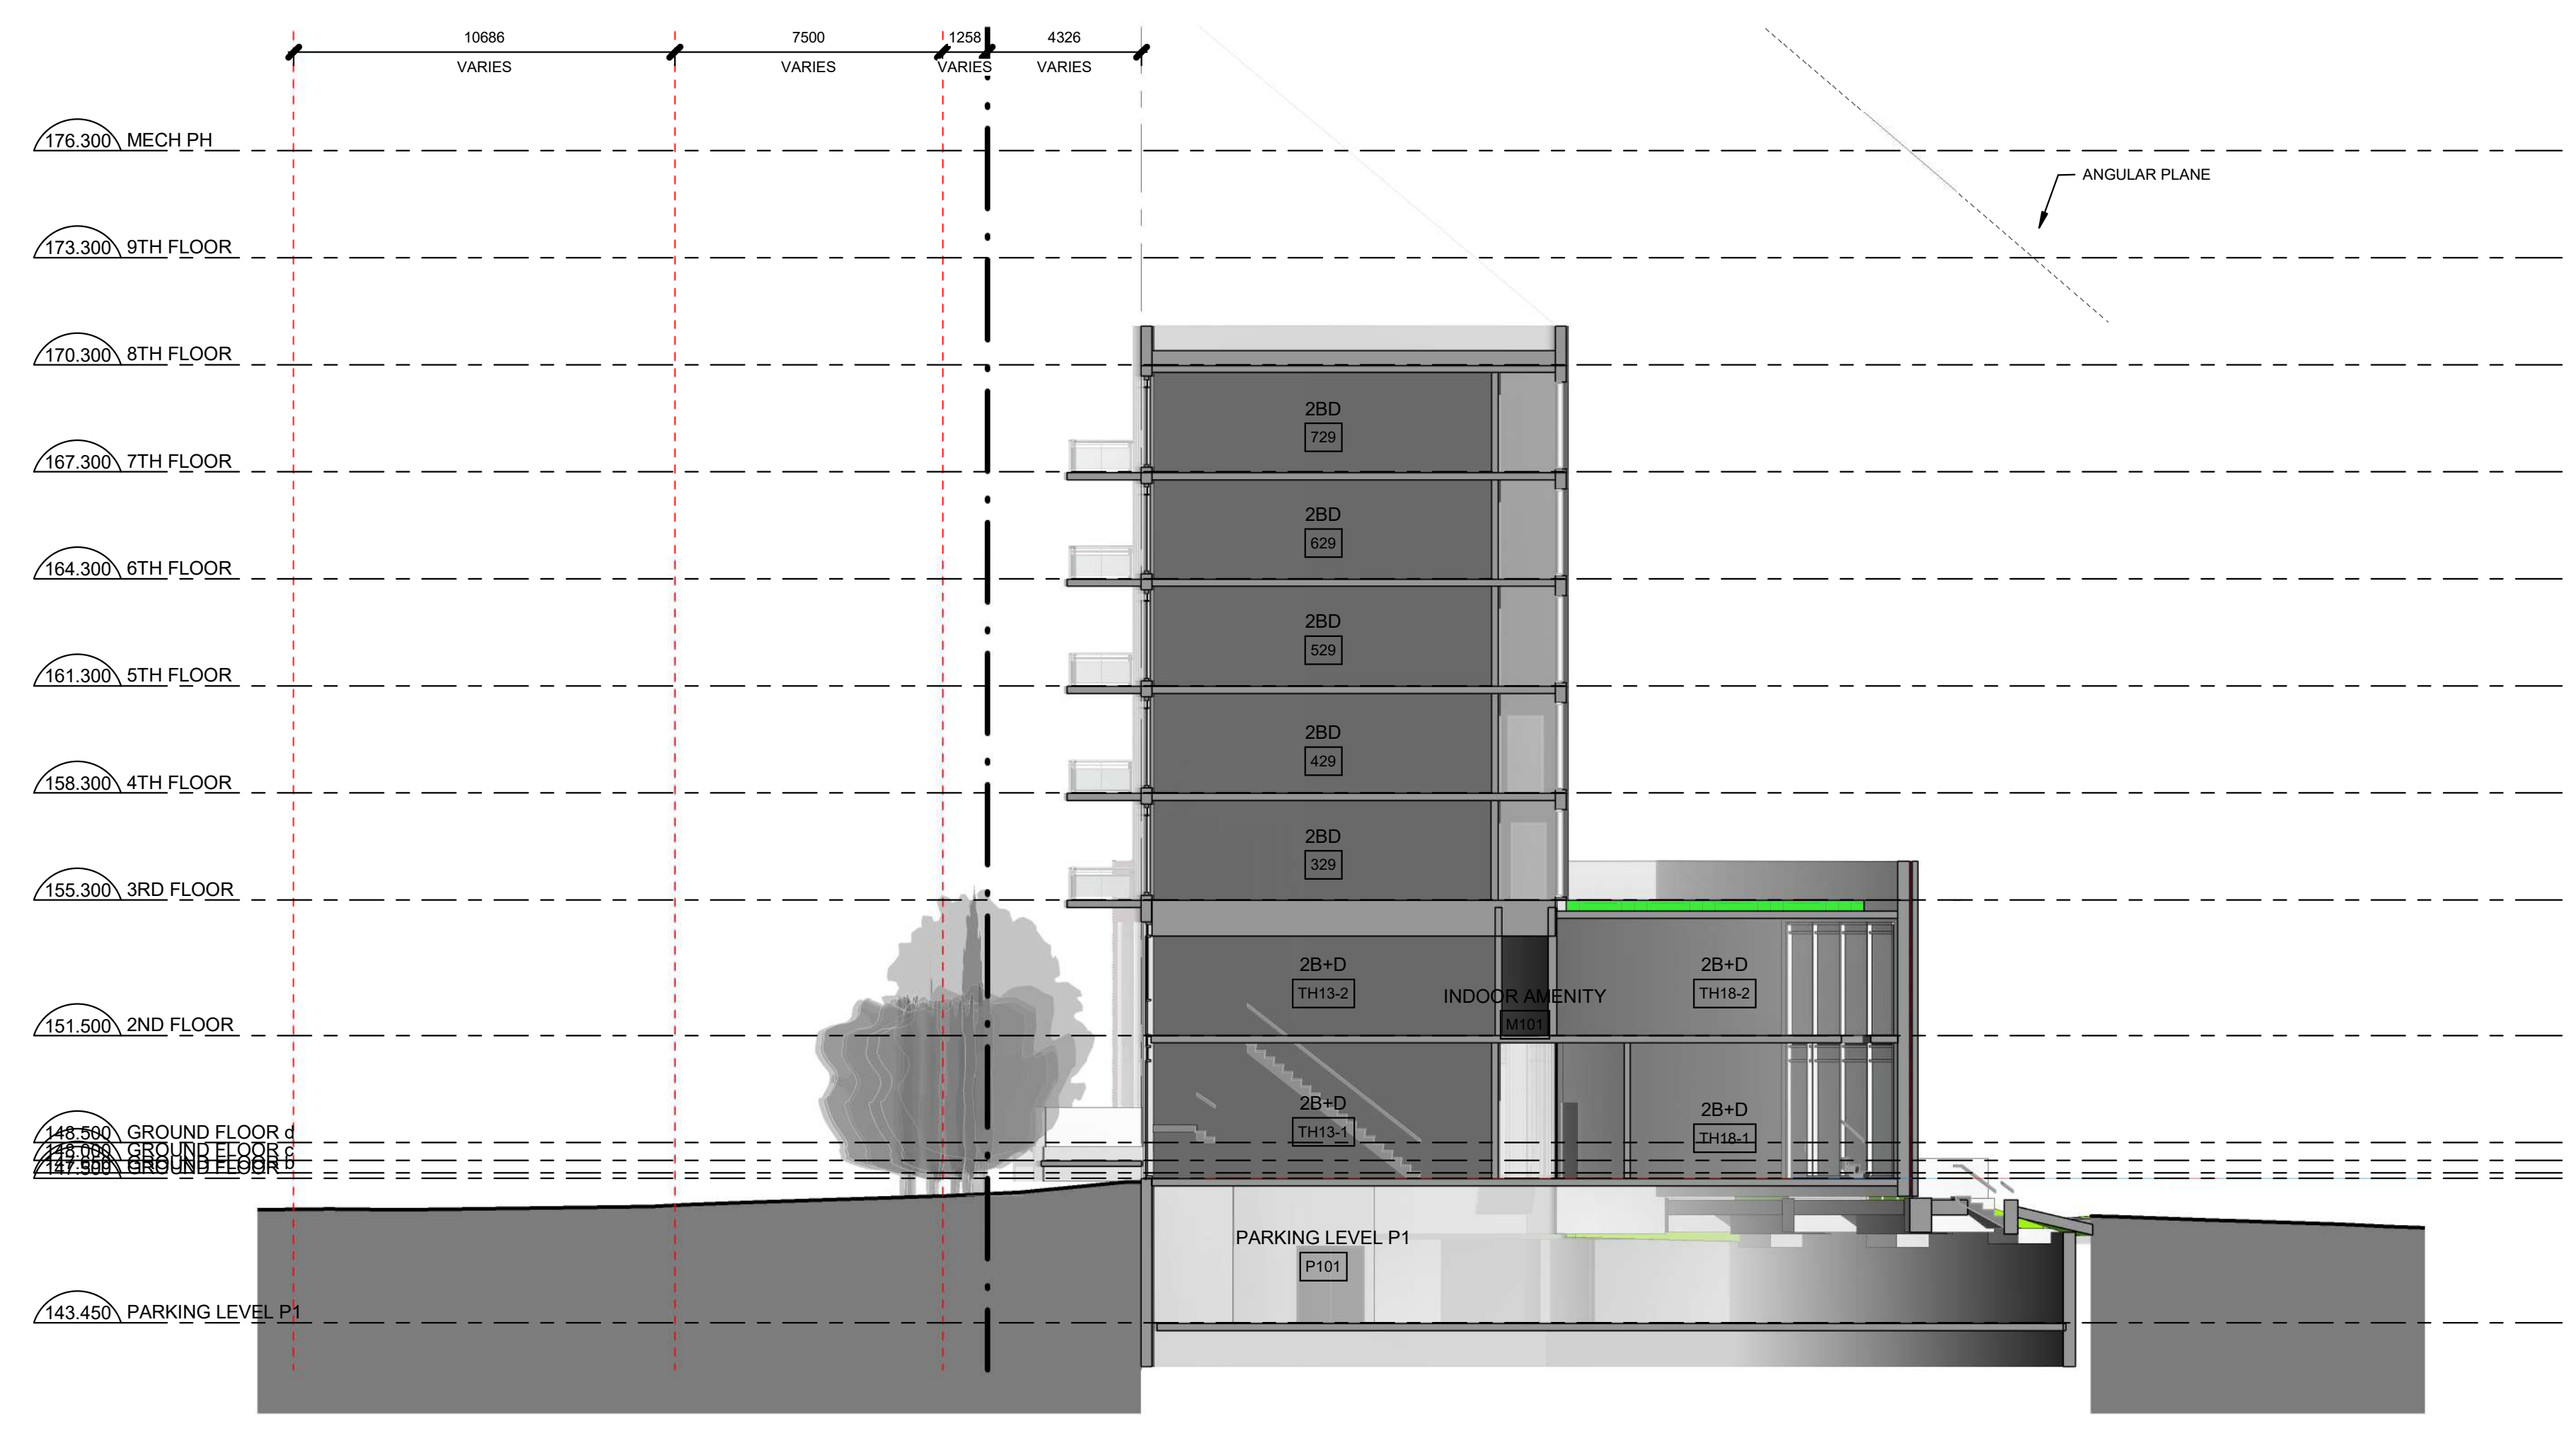

2 N-S BUILDING SECTION 2
A503 1:150



1 N-S BUILDING SECTION 1
A503 1:150

This drawing is the property of the Architect and may not be reproduced or used without the express consent of the Architect. The Contractor is responsible for checking and marking all levels and dimensions and shall report all discrepancies to the Architect and obtain verification prior to commencing work.

ISSUED RECORD	ISSUED FOR
2021-04-29	PRE-CANALIA MATRIN
2022-07-12	ZONING BY-LAW AMENDMENT

REVISION RECORD	No.	Date	Description



4 MASSING VIEW - NW
A901



3 MASSING VIEW - NE
A901



2 MASSING VIEW - SW
A901



1 MASSING VIEW - SE
A901


NORTH

405-317 ADELAIDE STREET WEST
TORONTO CANADA M5V 1P9
416-599-9725
WWW.RAWDESIGN.CA


18046
2163 & 2169 SIXTH
LINE RD. OAKVILLE
BARA GROUP (RIVER
OAK) INC.

MASSING - AERIAL
VIEWS

SCALE:
A901

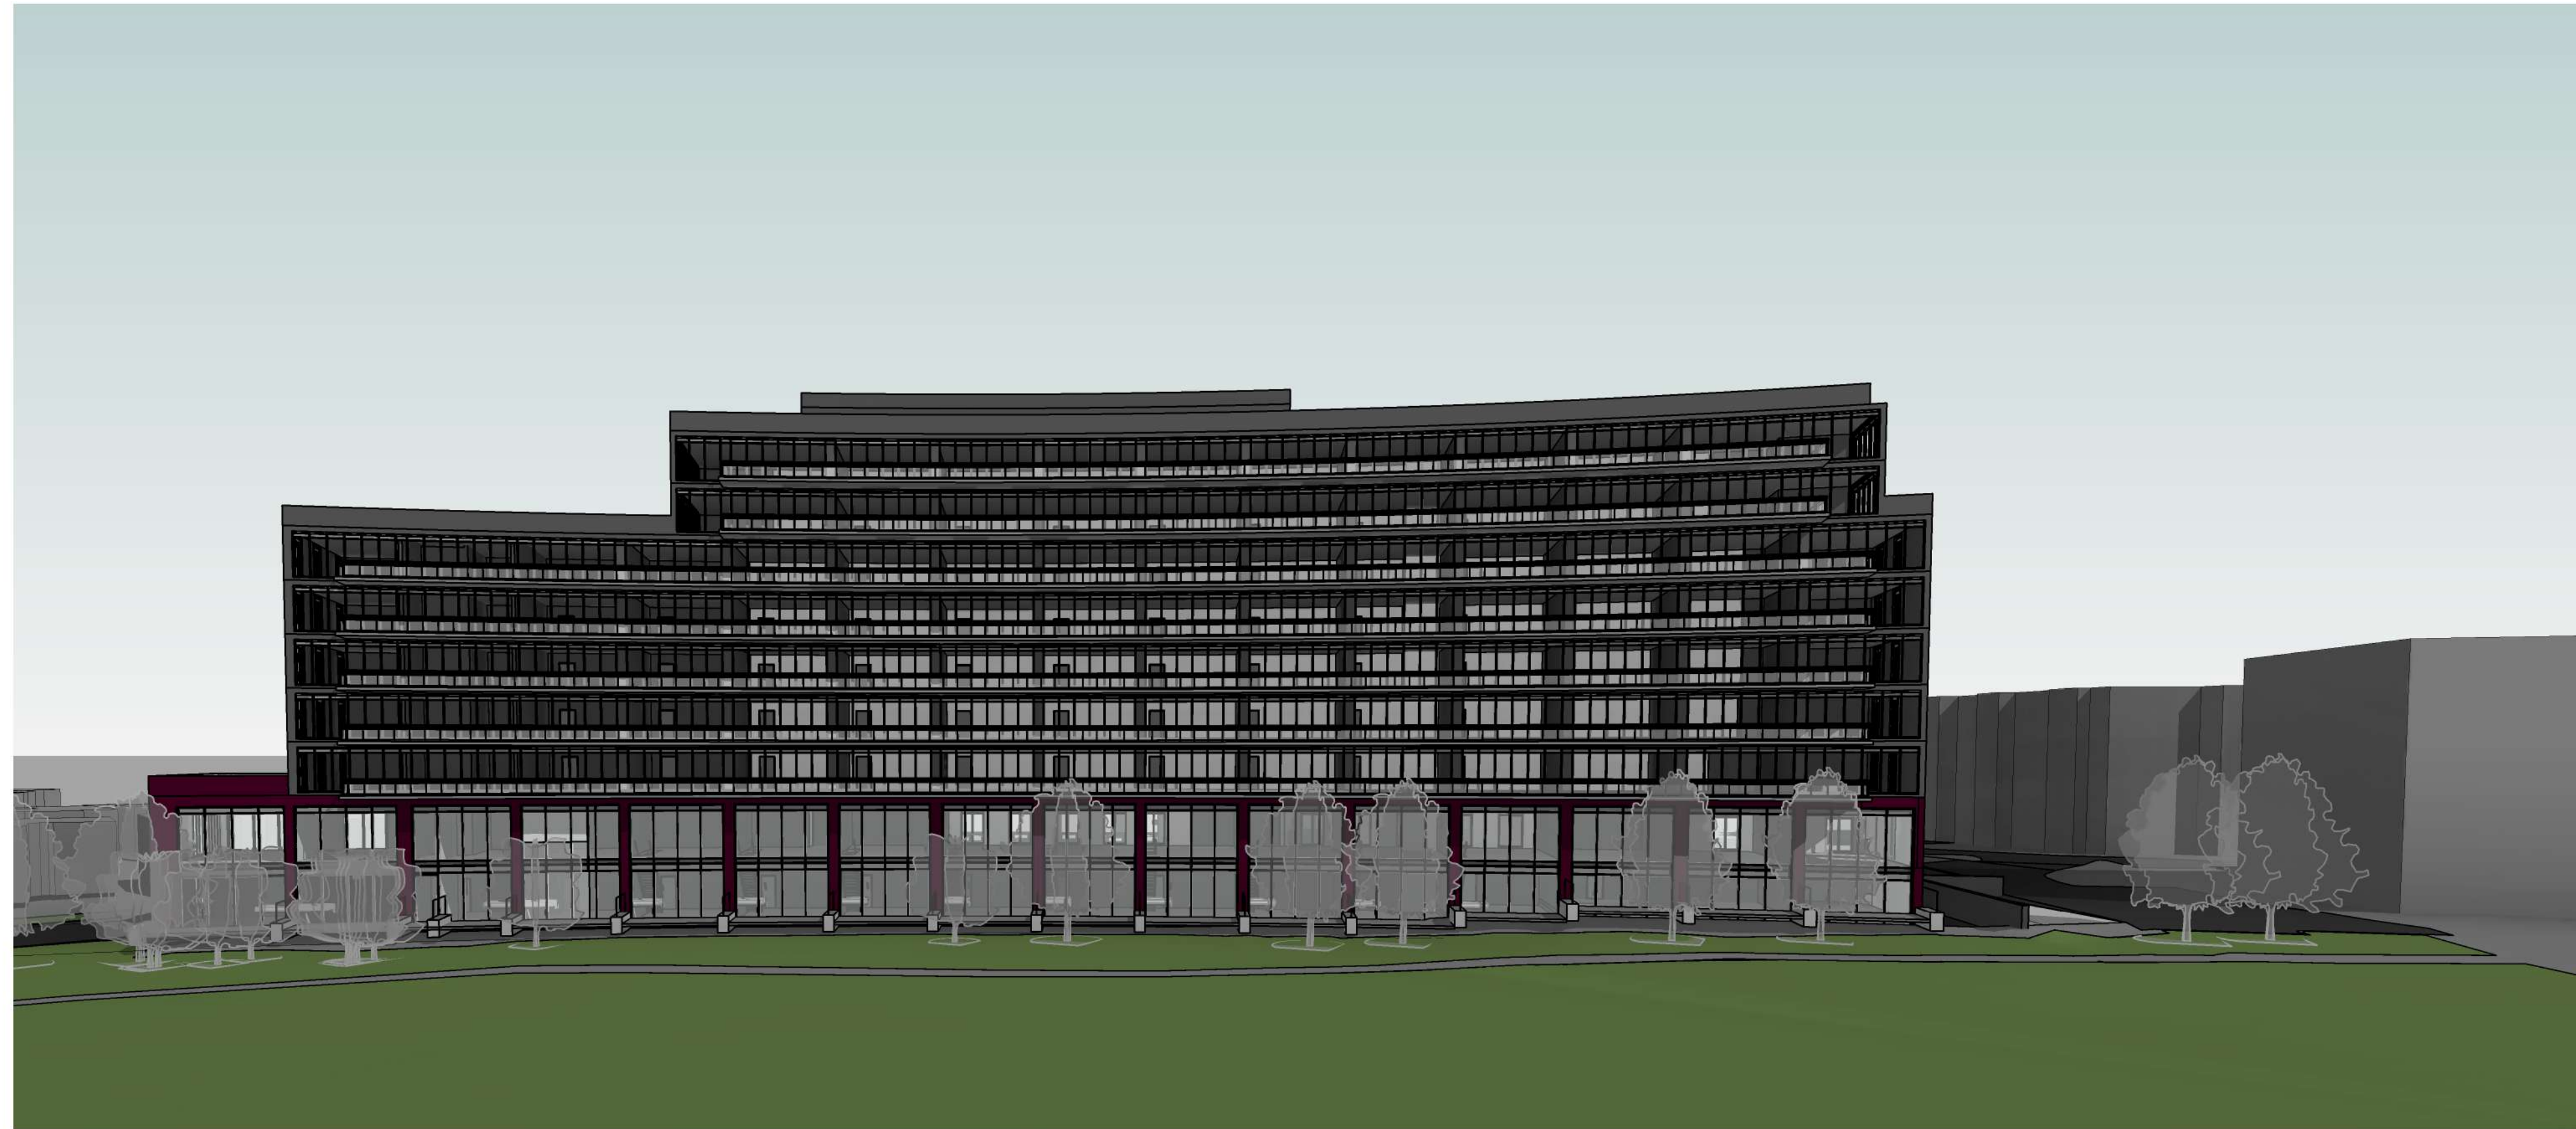


6 STREET VIEW - NE
A902

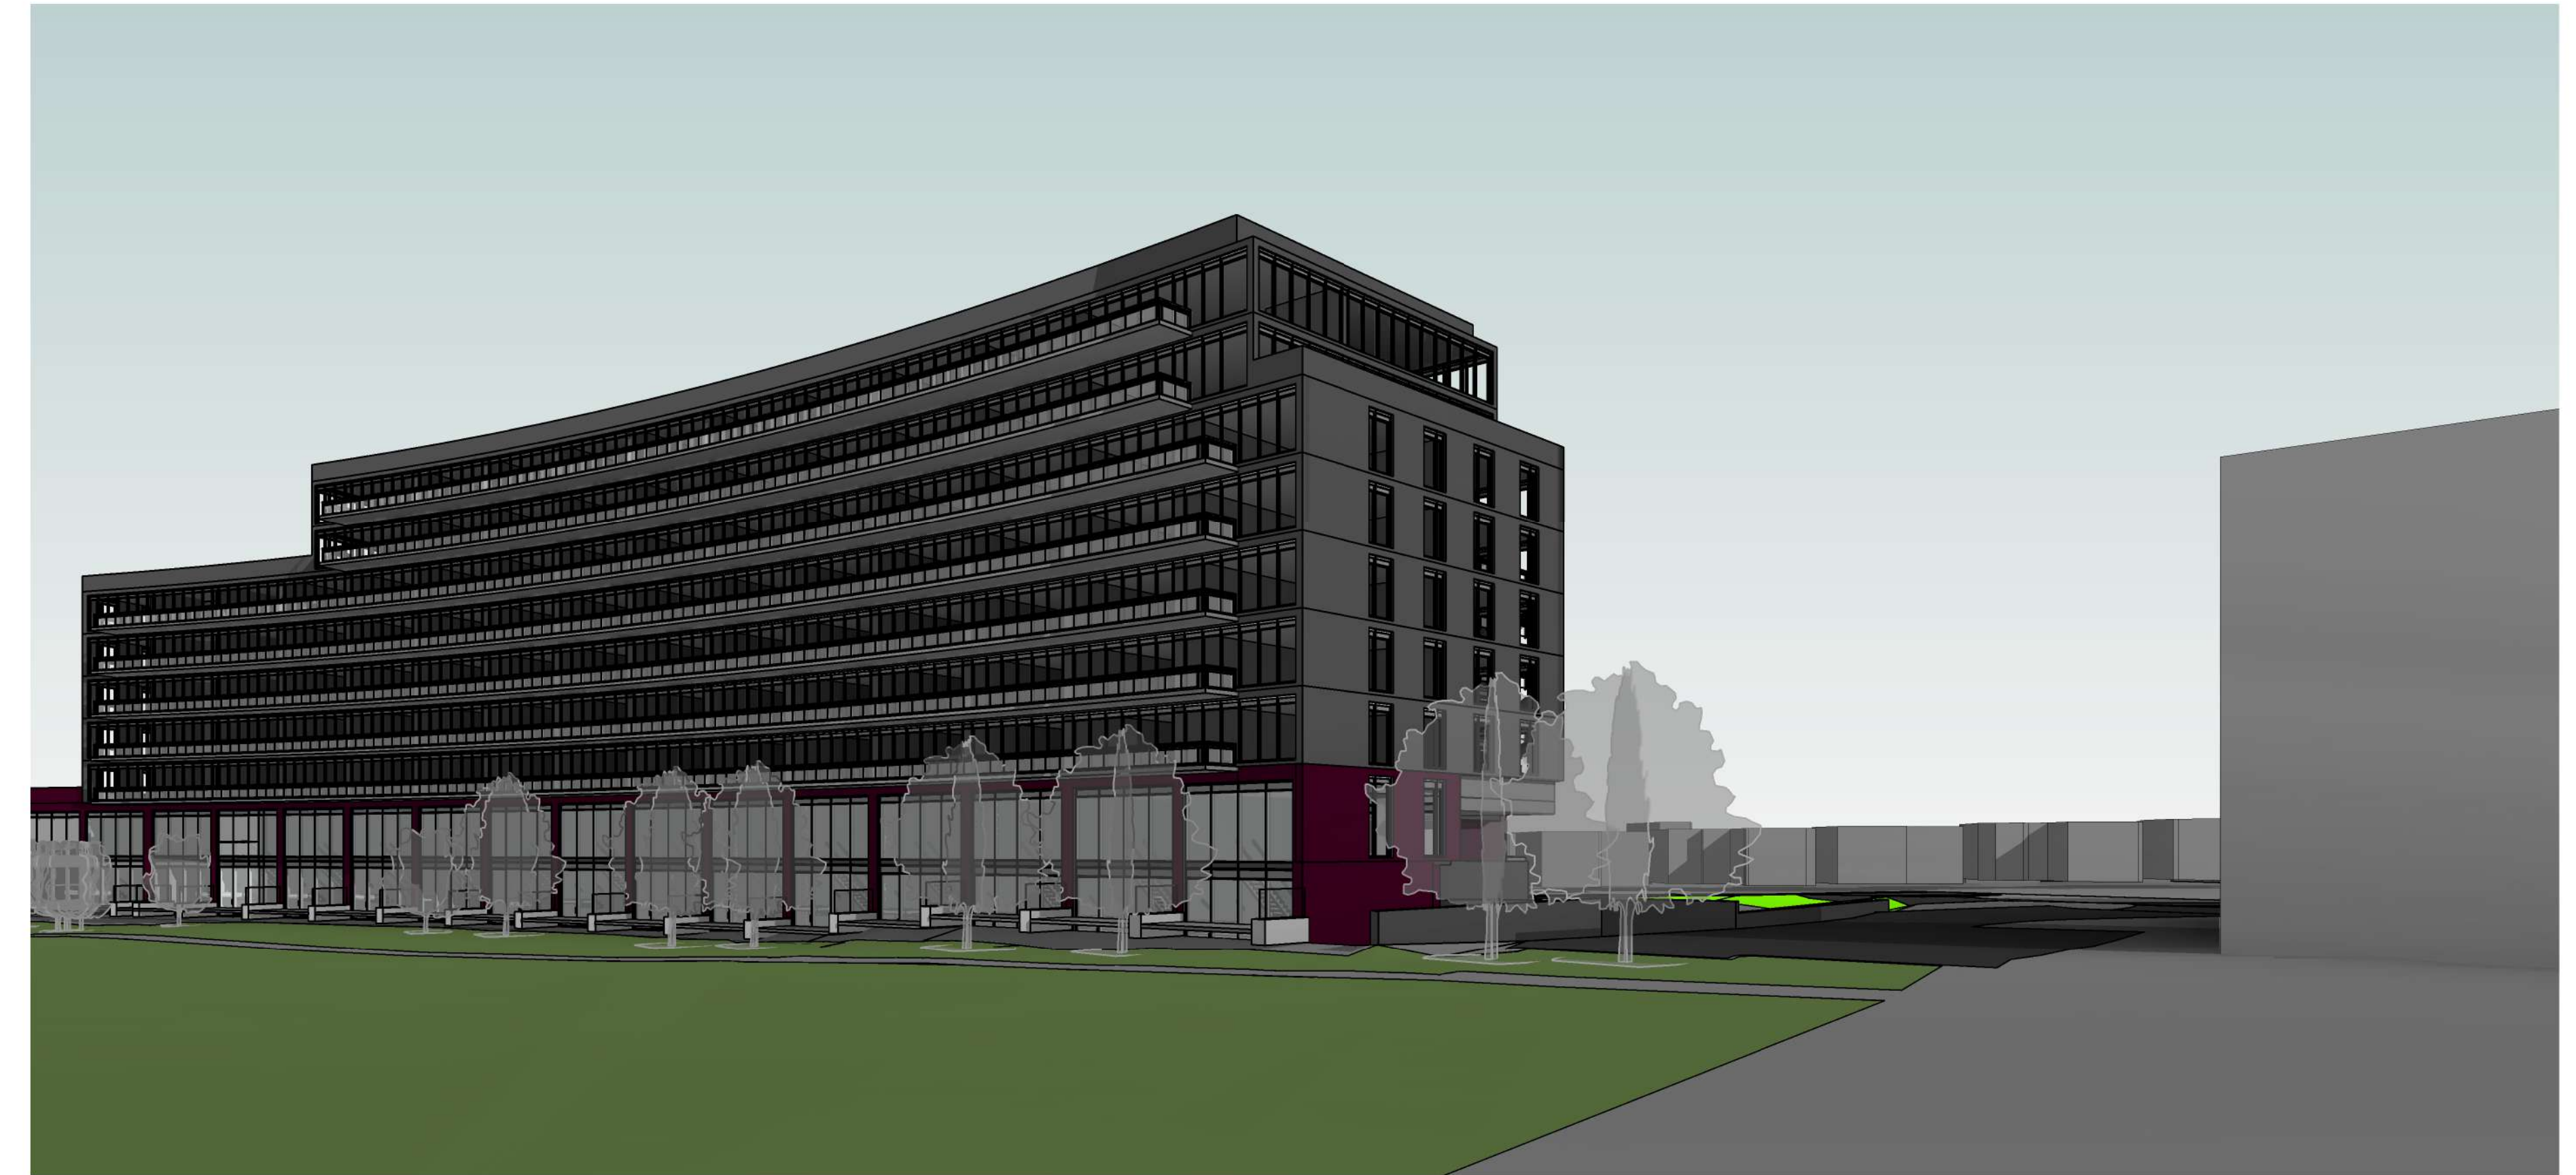


5 STREET VIEW - NW
A902




4 STREET VIEW - W
A902

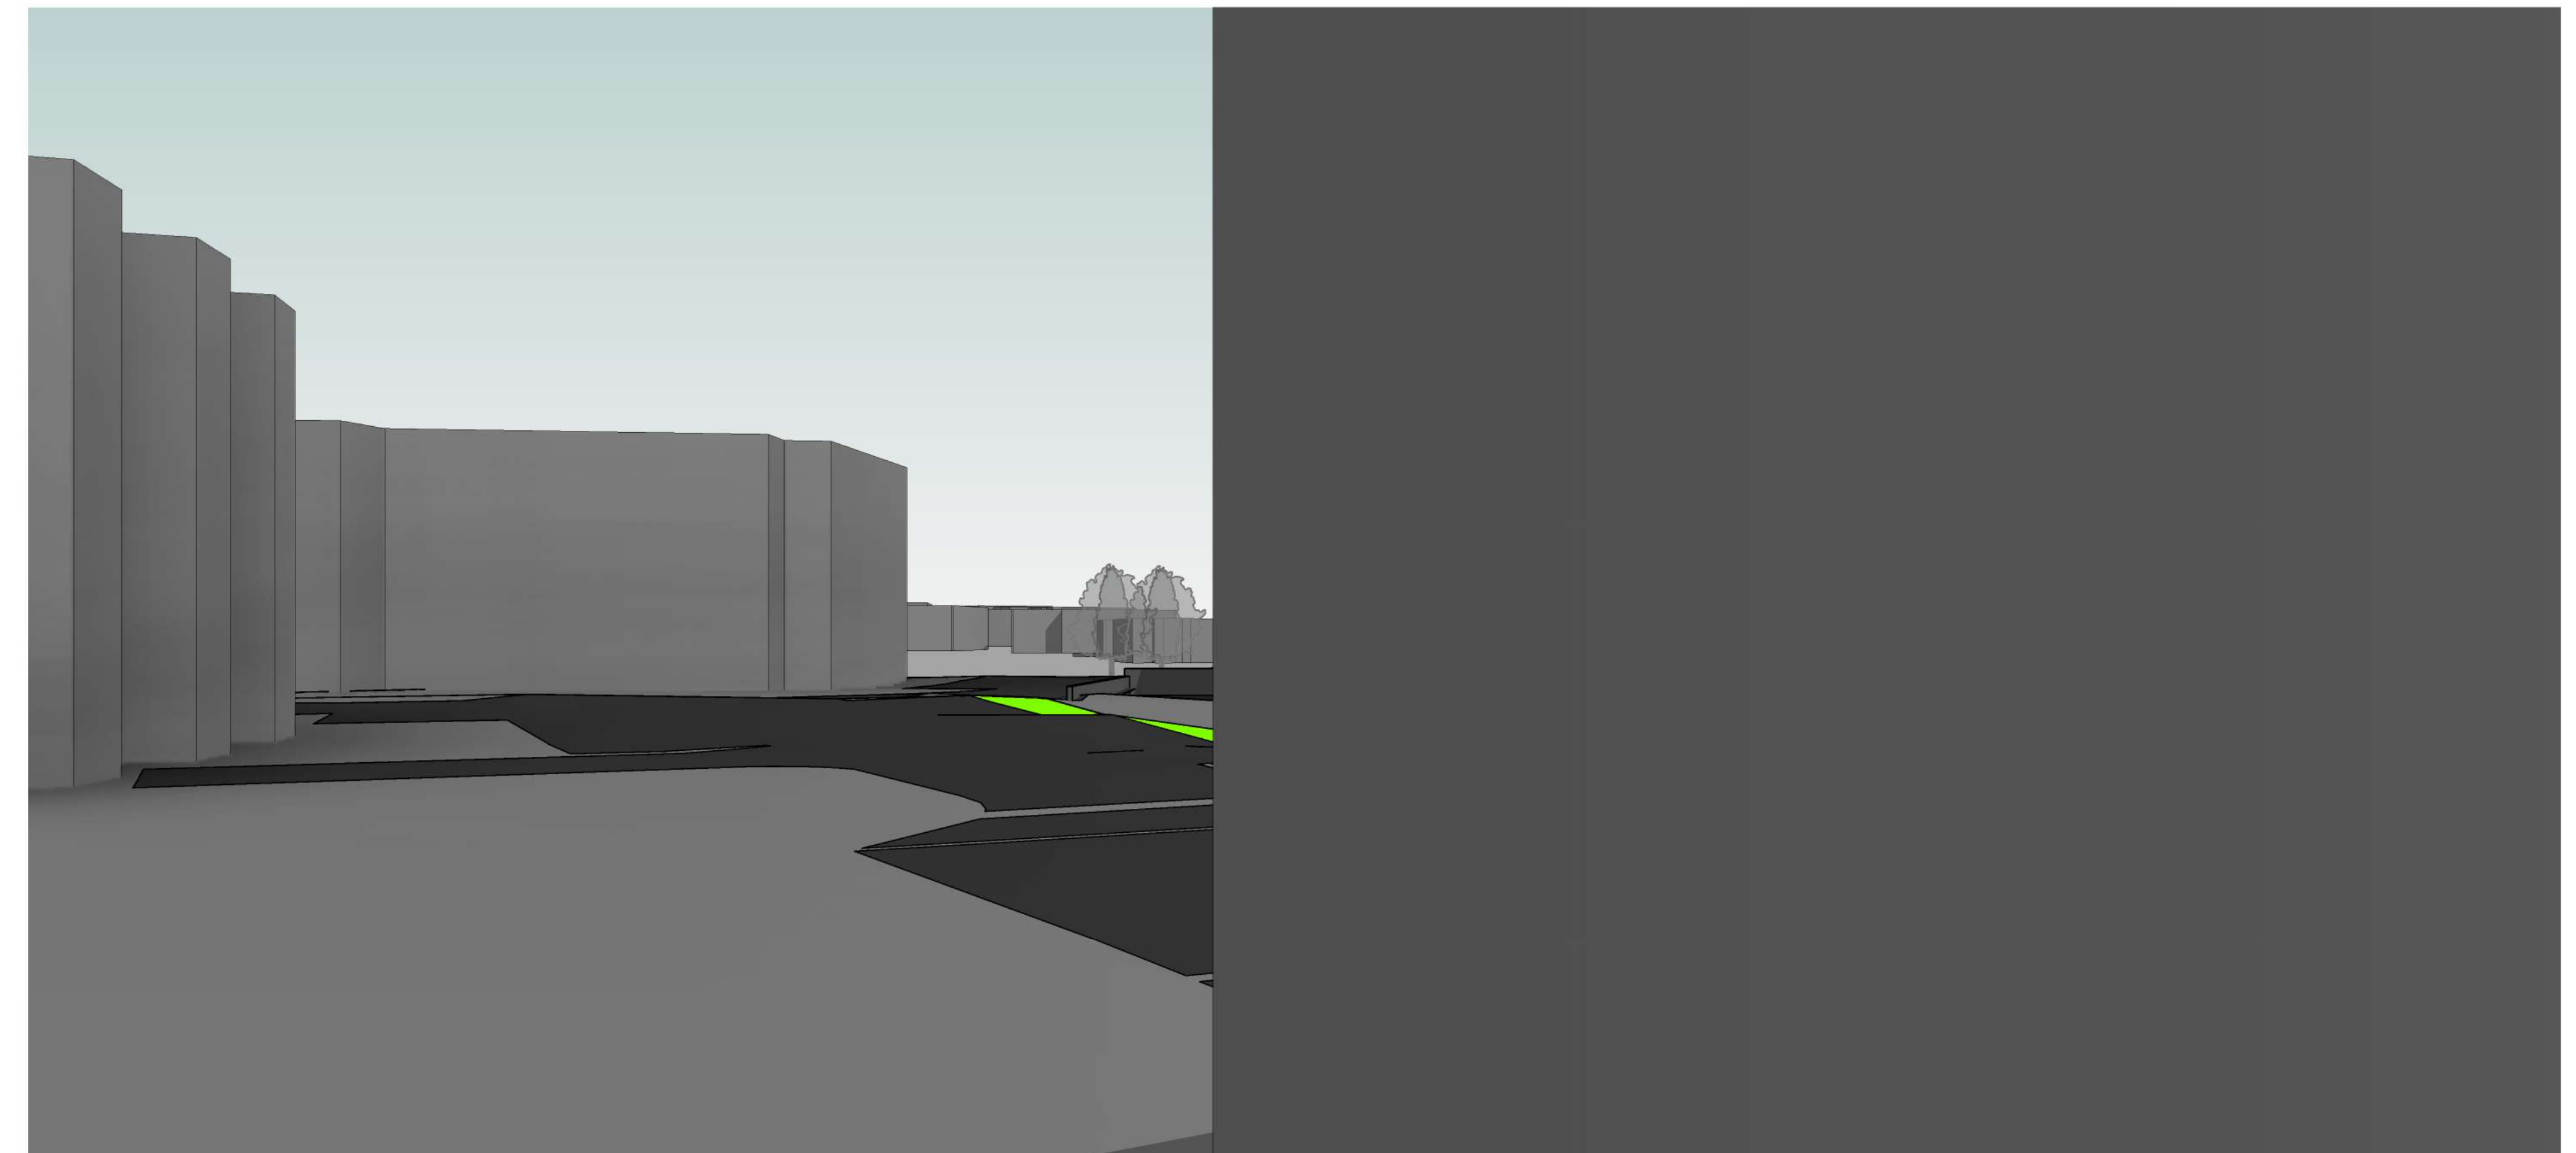

3 STREET VIEW - SW
A902

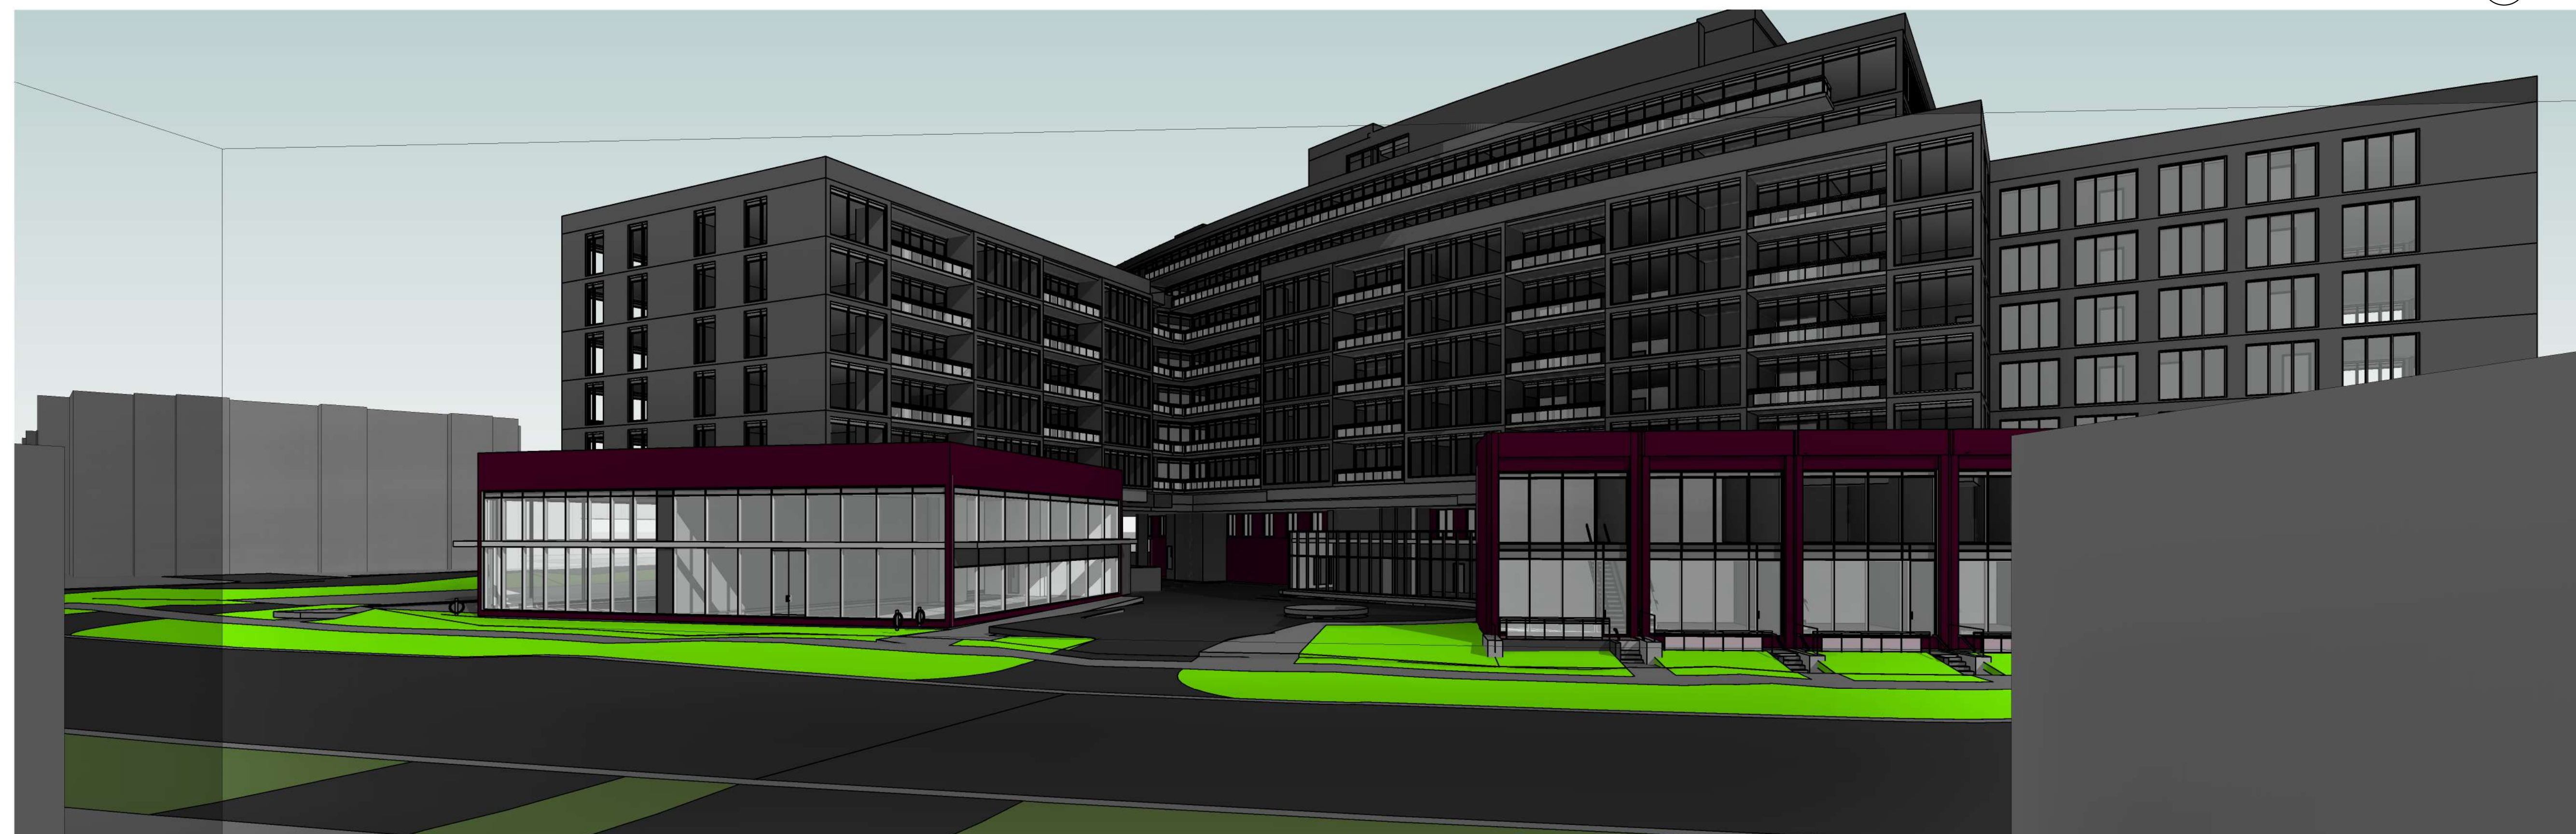

2 STREET VIEW - S
A902

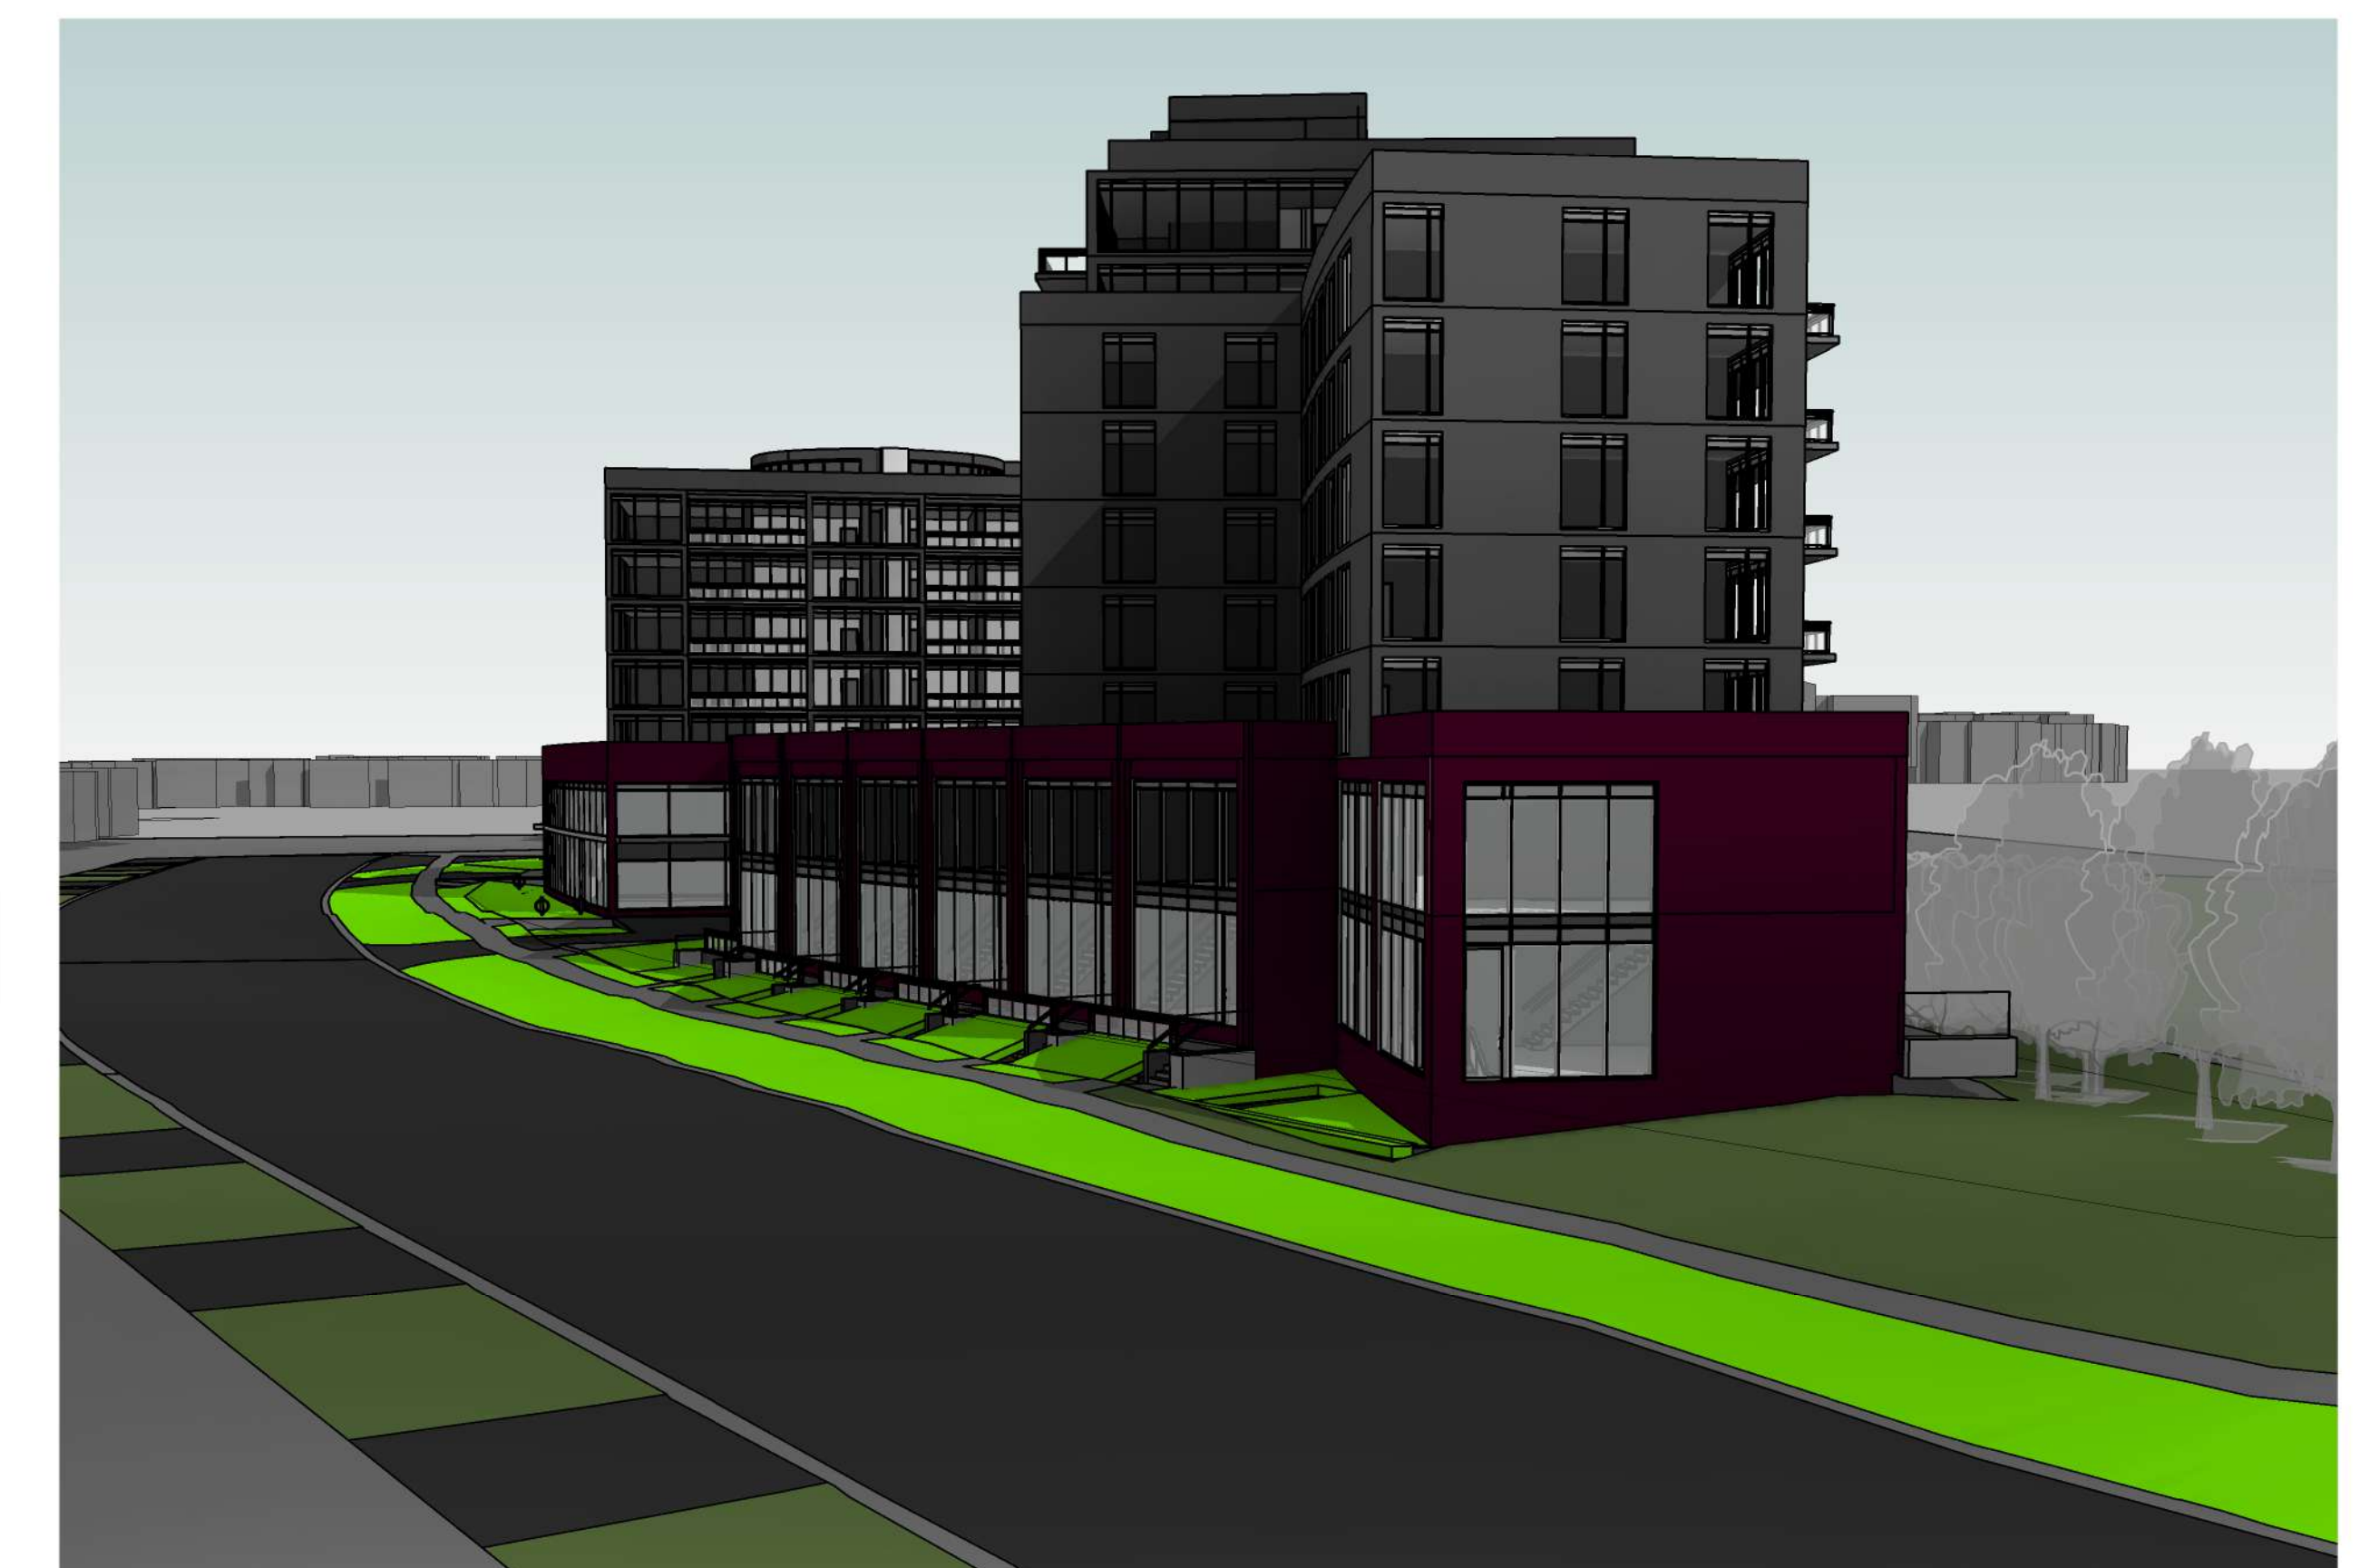

1 STREET VIEW - SE
A902

This drawing is the property of the Architect and may not be reproduced or used without the express consent of the Architect. The Contractor is responsible for checking and verifying all levels and dimensions and shall report all discrepancies to the Architect and obtain verification prior to commencing work.

ISSUED RECORD	ISSUED FOR
2021-04-29	PRE-CANALIZATION
2022-07-12	ZONING BY-LAW AMENDMENT

REVISION RECORD	No.	Date	Description
-----------------	-----	------	-------------

NORTH

405-317 ADELAIDE STREET WEST
TORONTO CANADA M5V 1P9
416-593-9725
WWW.RAWDESIGN.CA

18046
2163 & 2169 SIXTH
LINE RD. OAKVILLE
BARA GROUP (RIVER
OAK) INC.





MASSING - STREET
VIEWS

SCALE: NTS
A902

This drawing is the property of the Architect and may not be reproduced or used without the express consent of the Architect. The Contractor is responsible for checking and verifying all levels and dimensions and shall report all discrepancies to the Architect and obtain verification prior to commencing work.

ISSUES RECORD
2022-07-12 ZONING BYLAW AMENDMENT

REVISION RECORD
No. Date Description

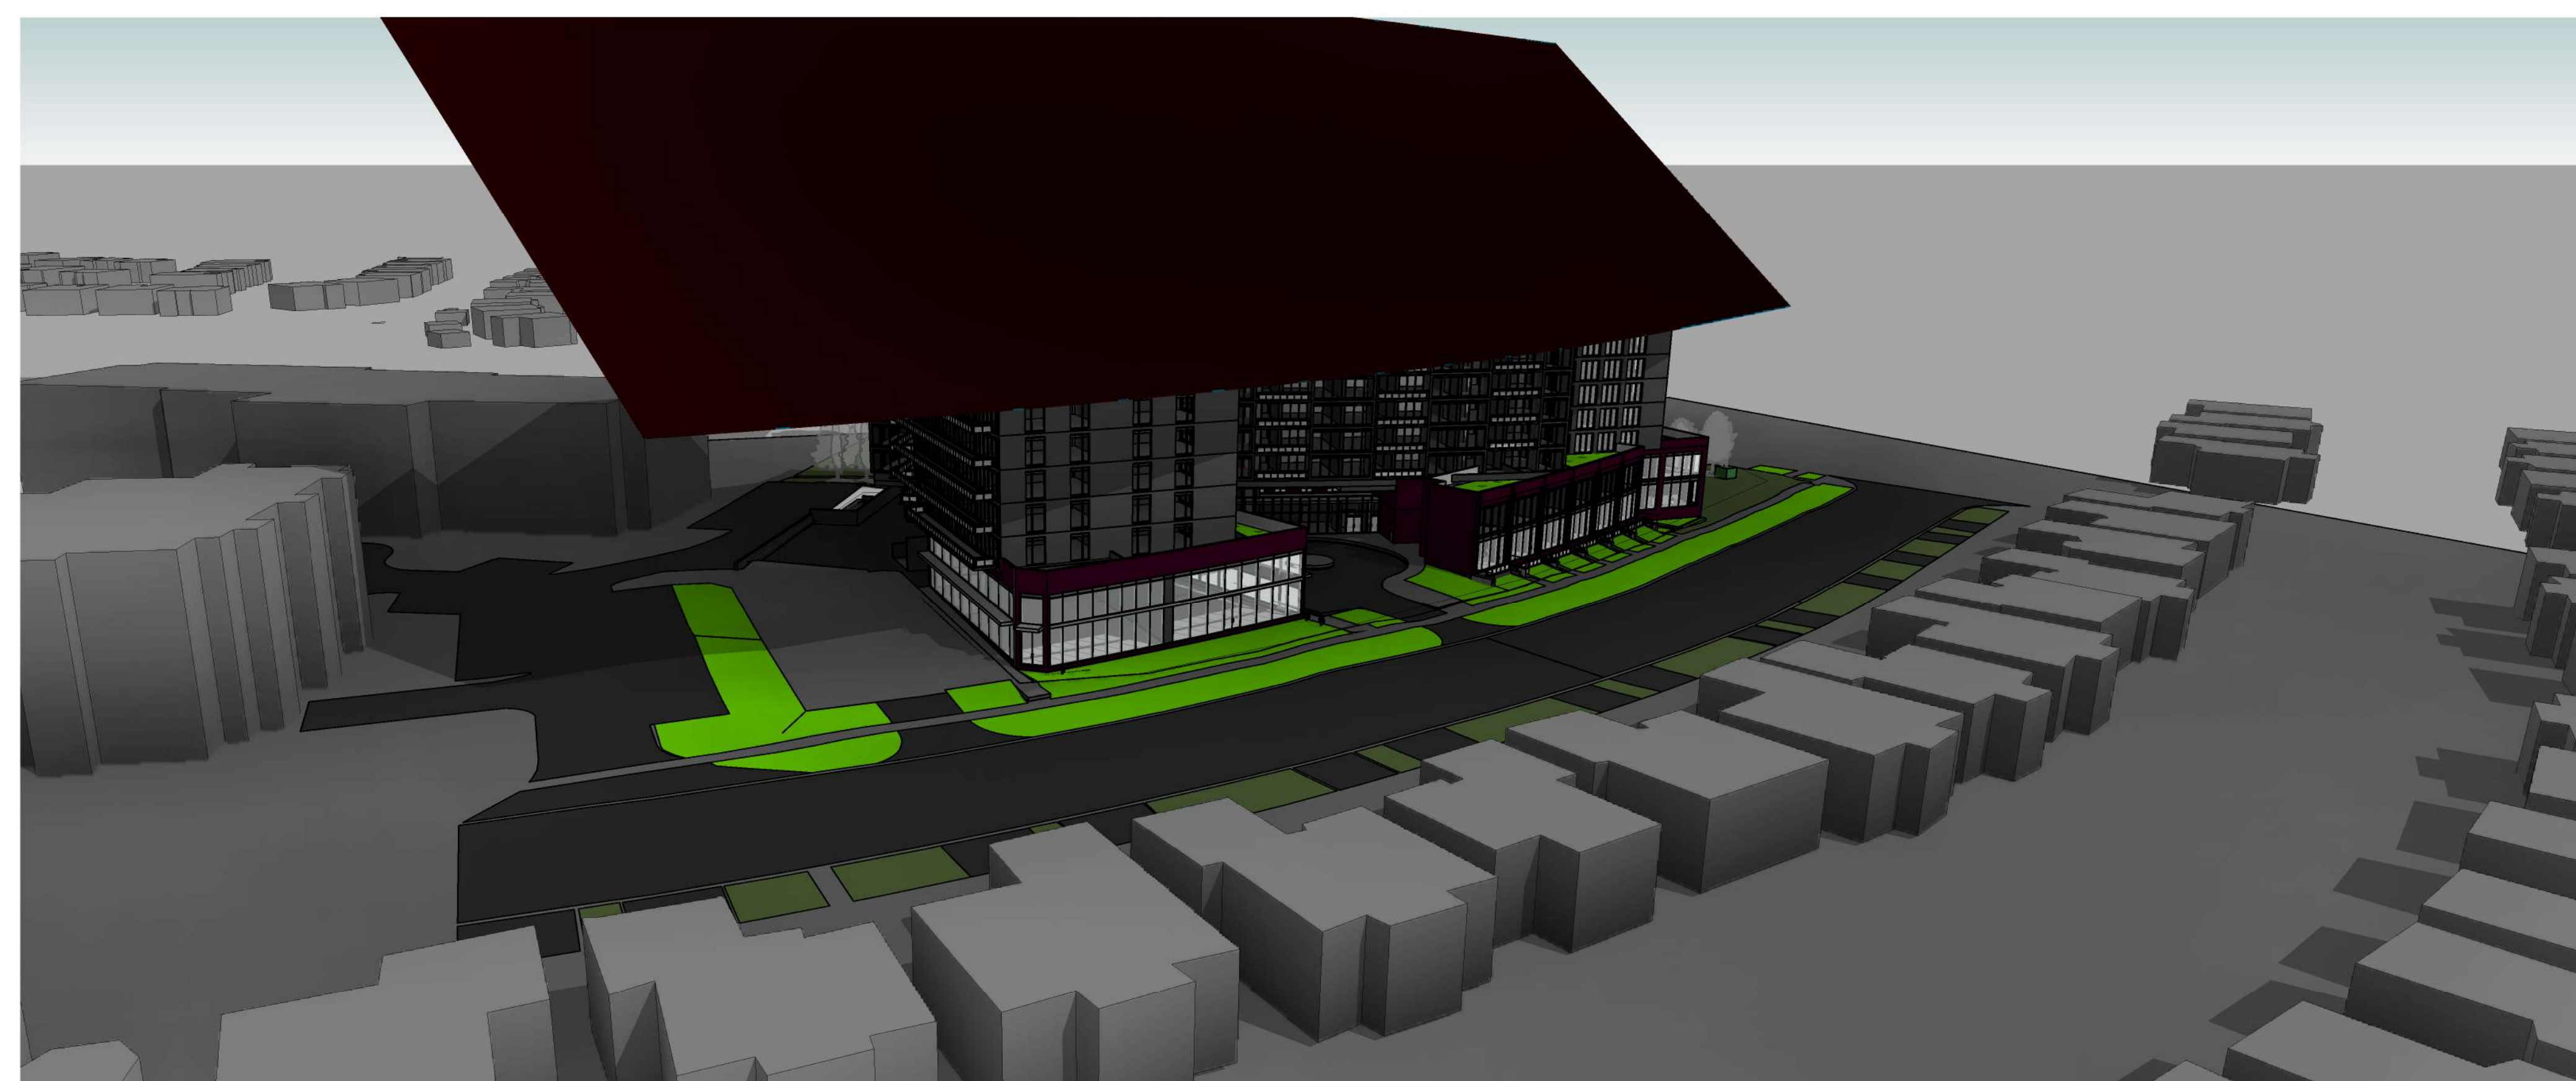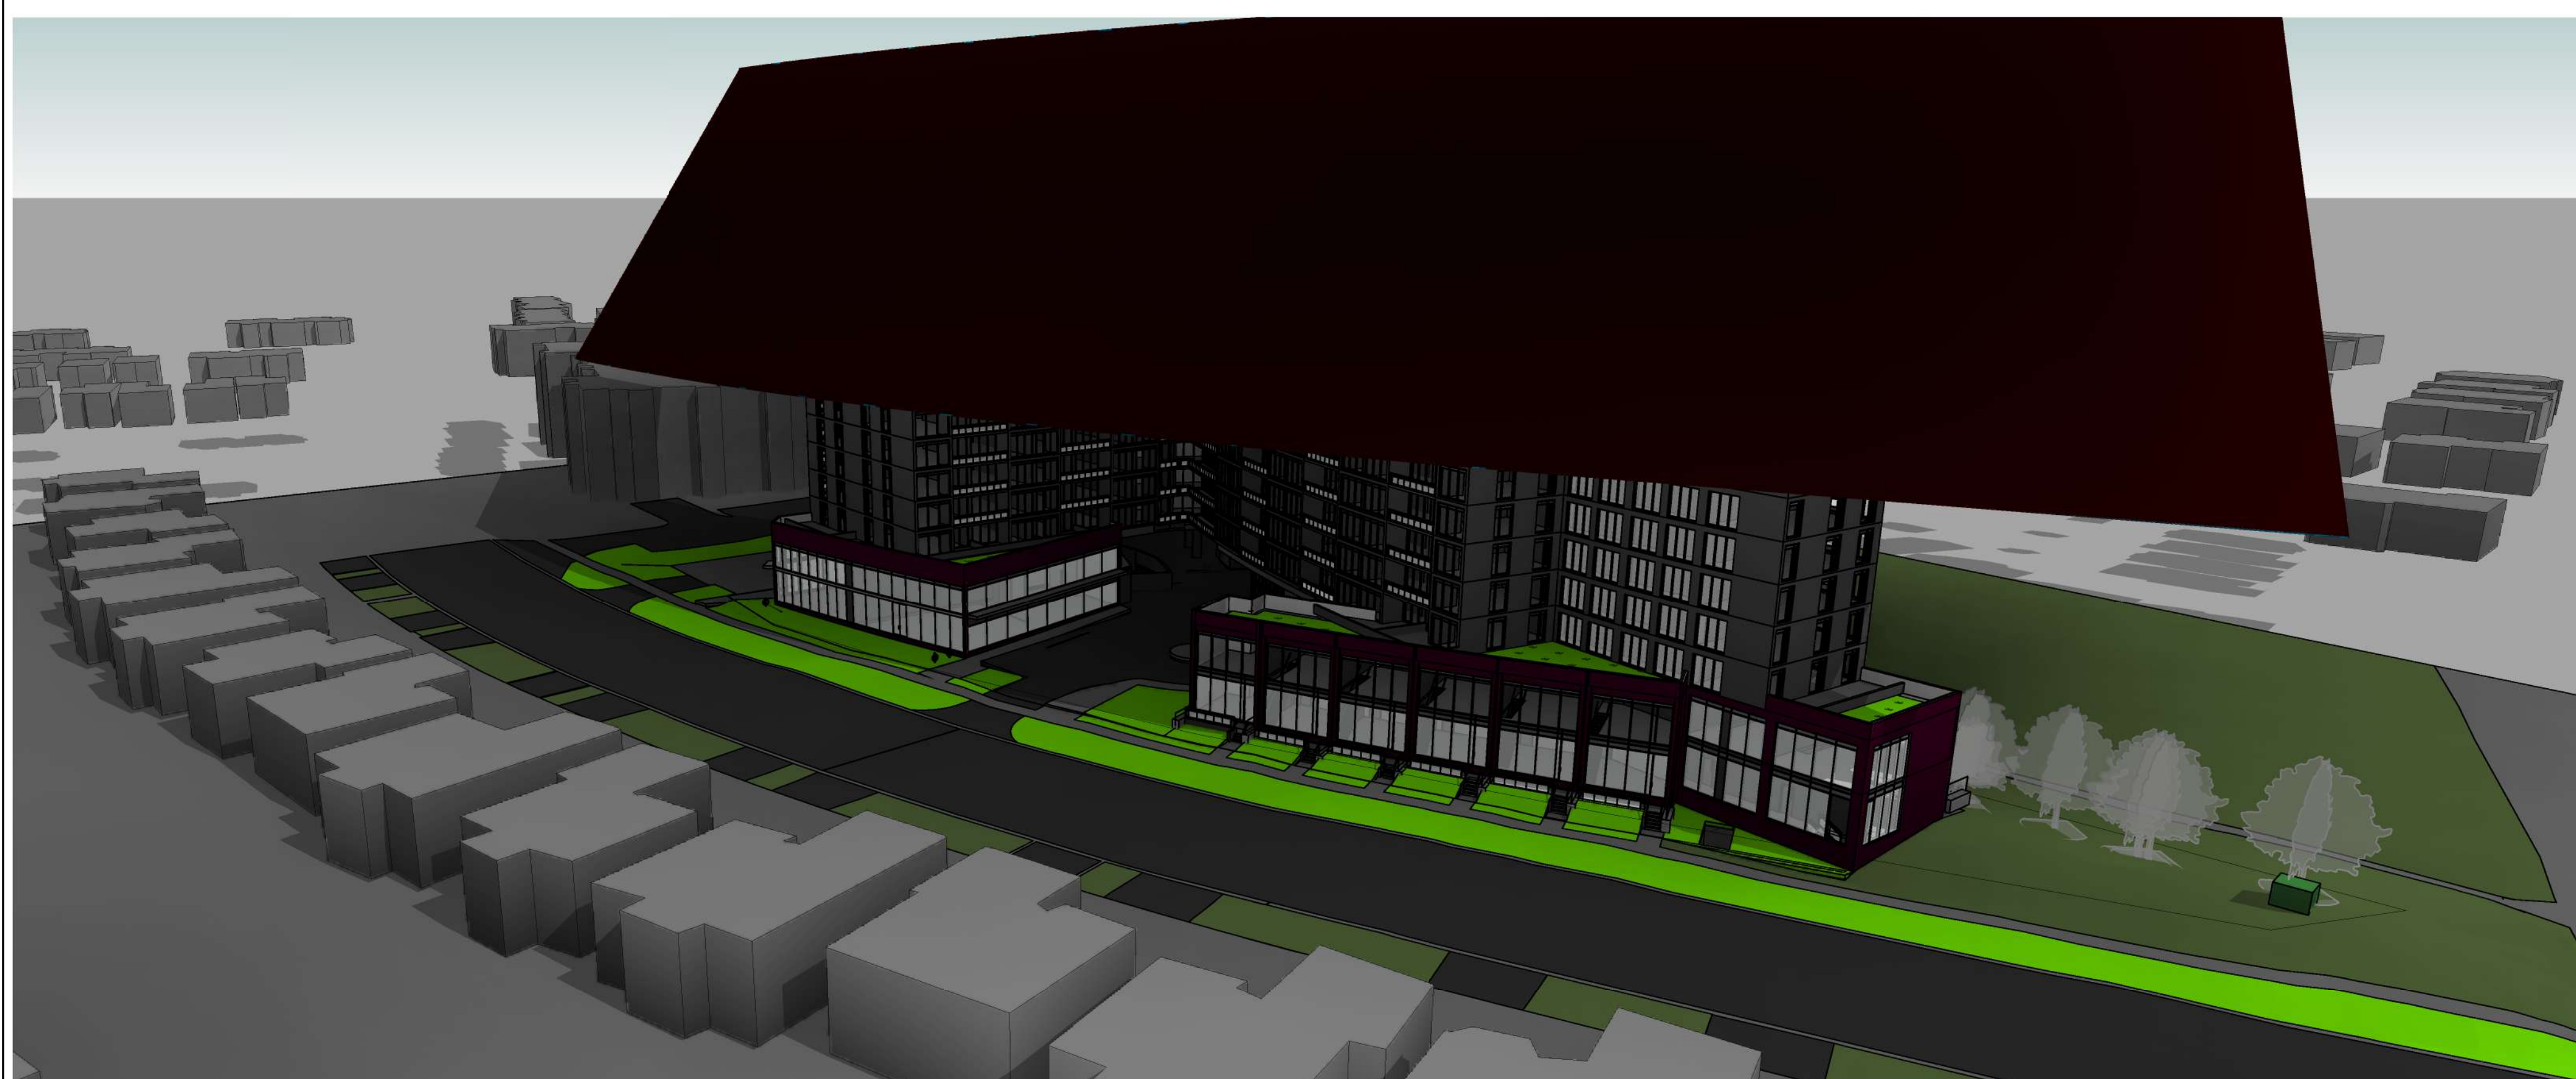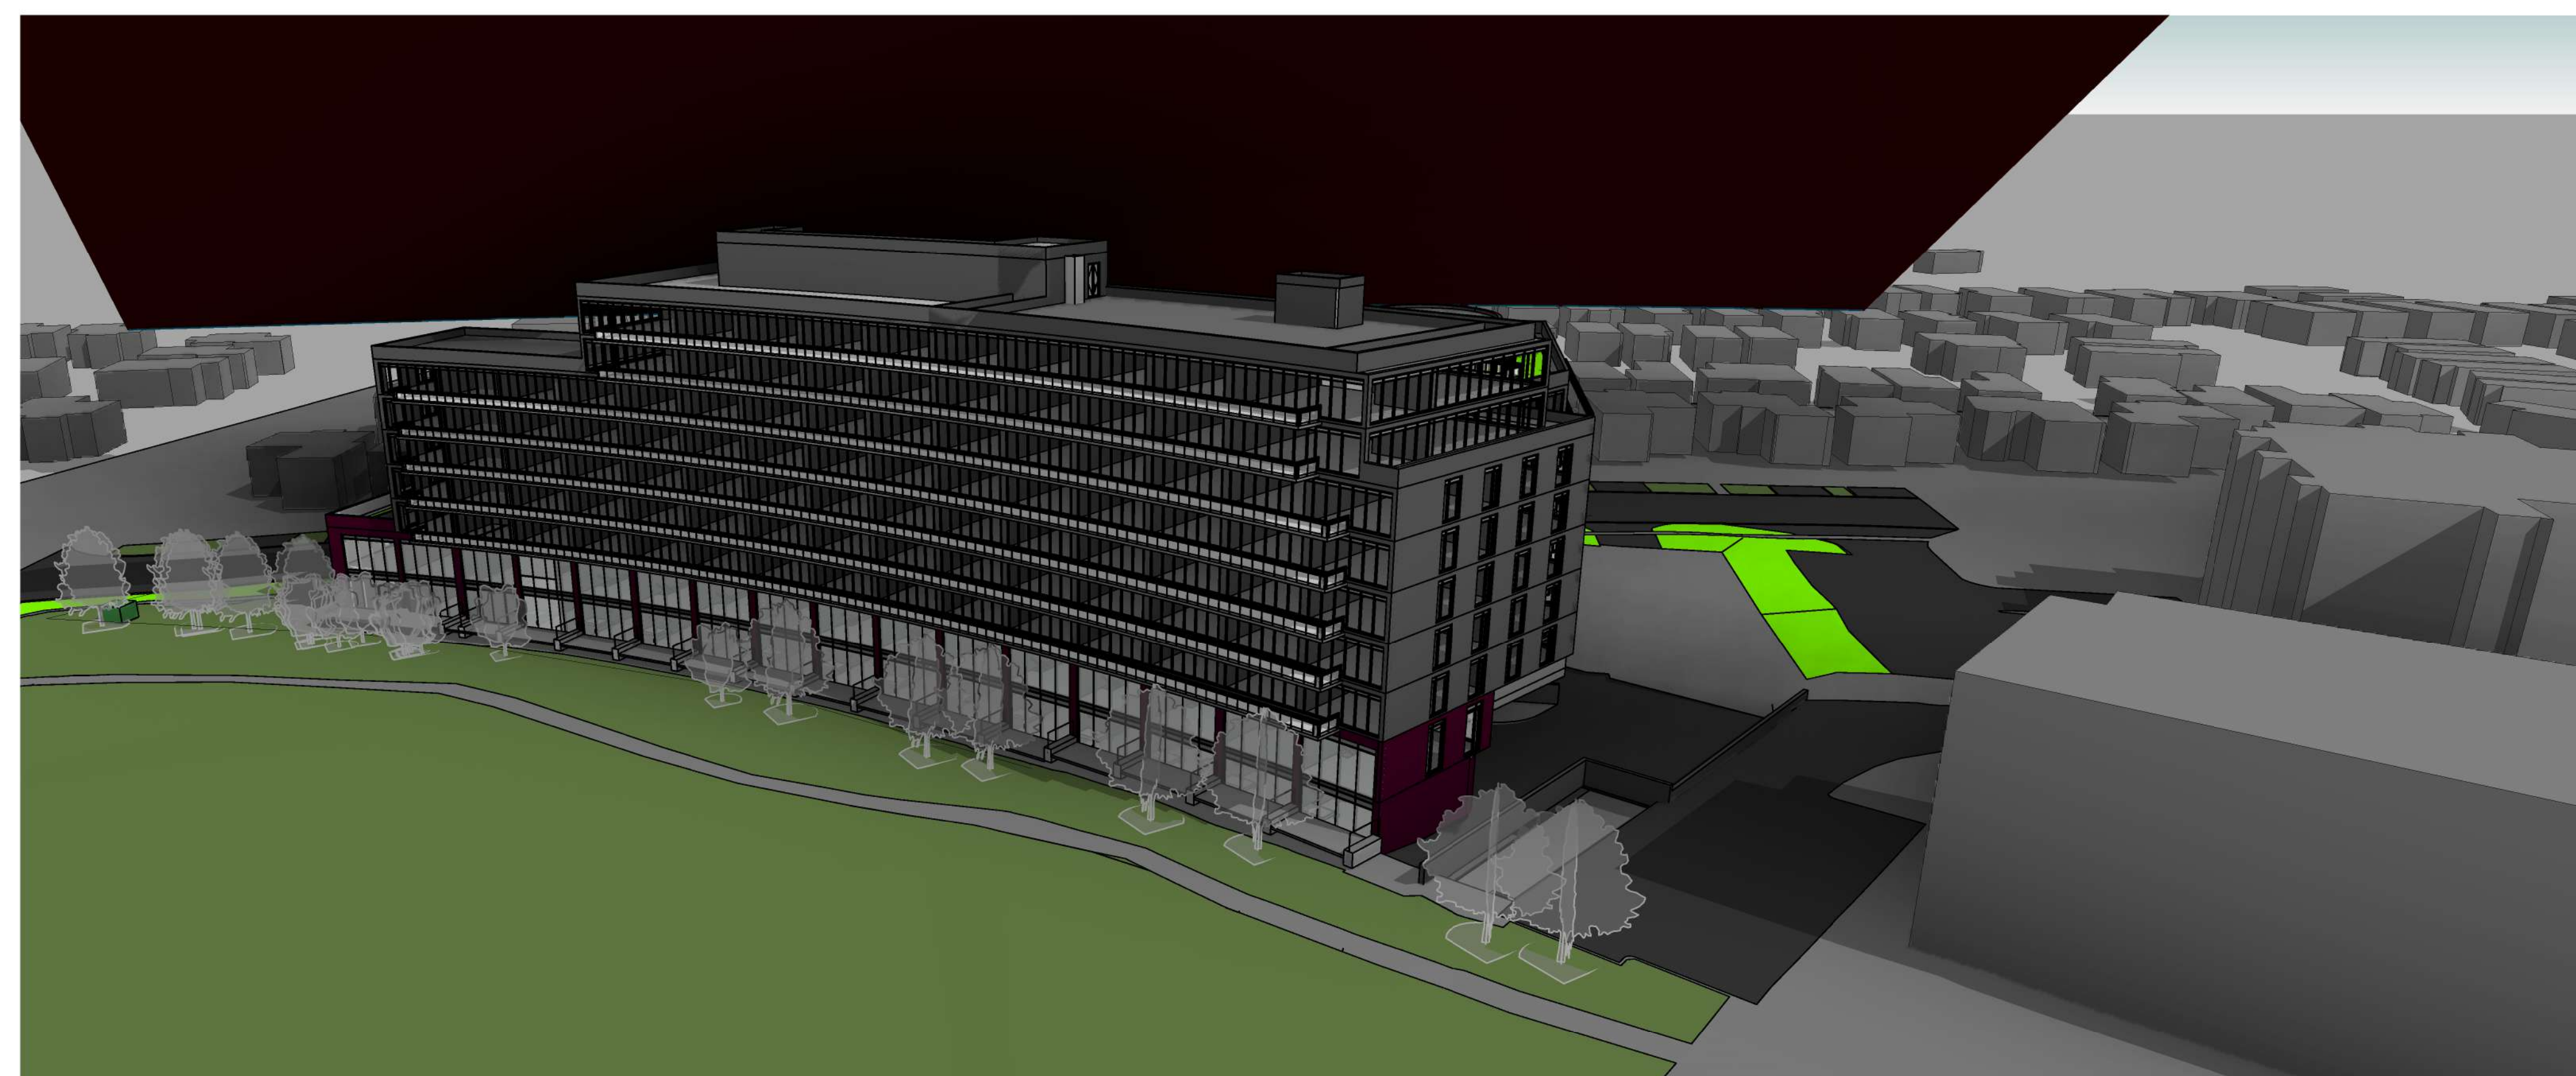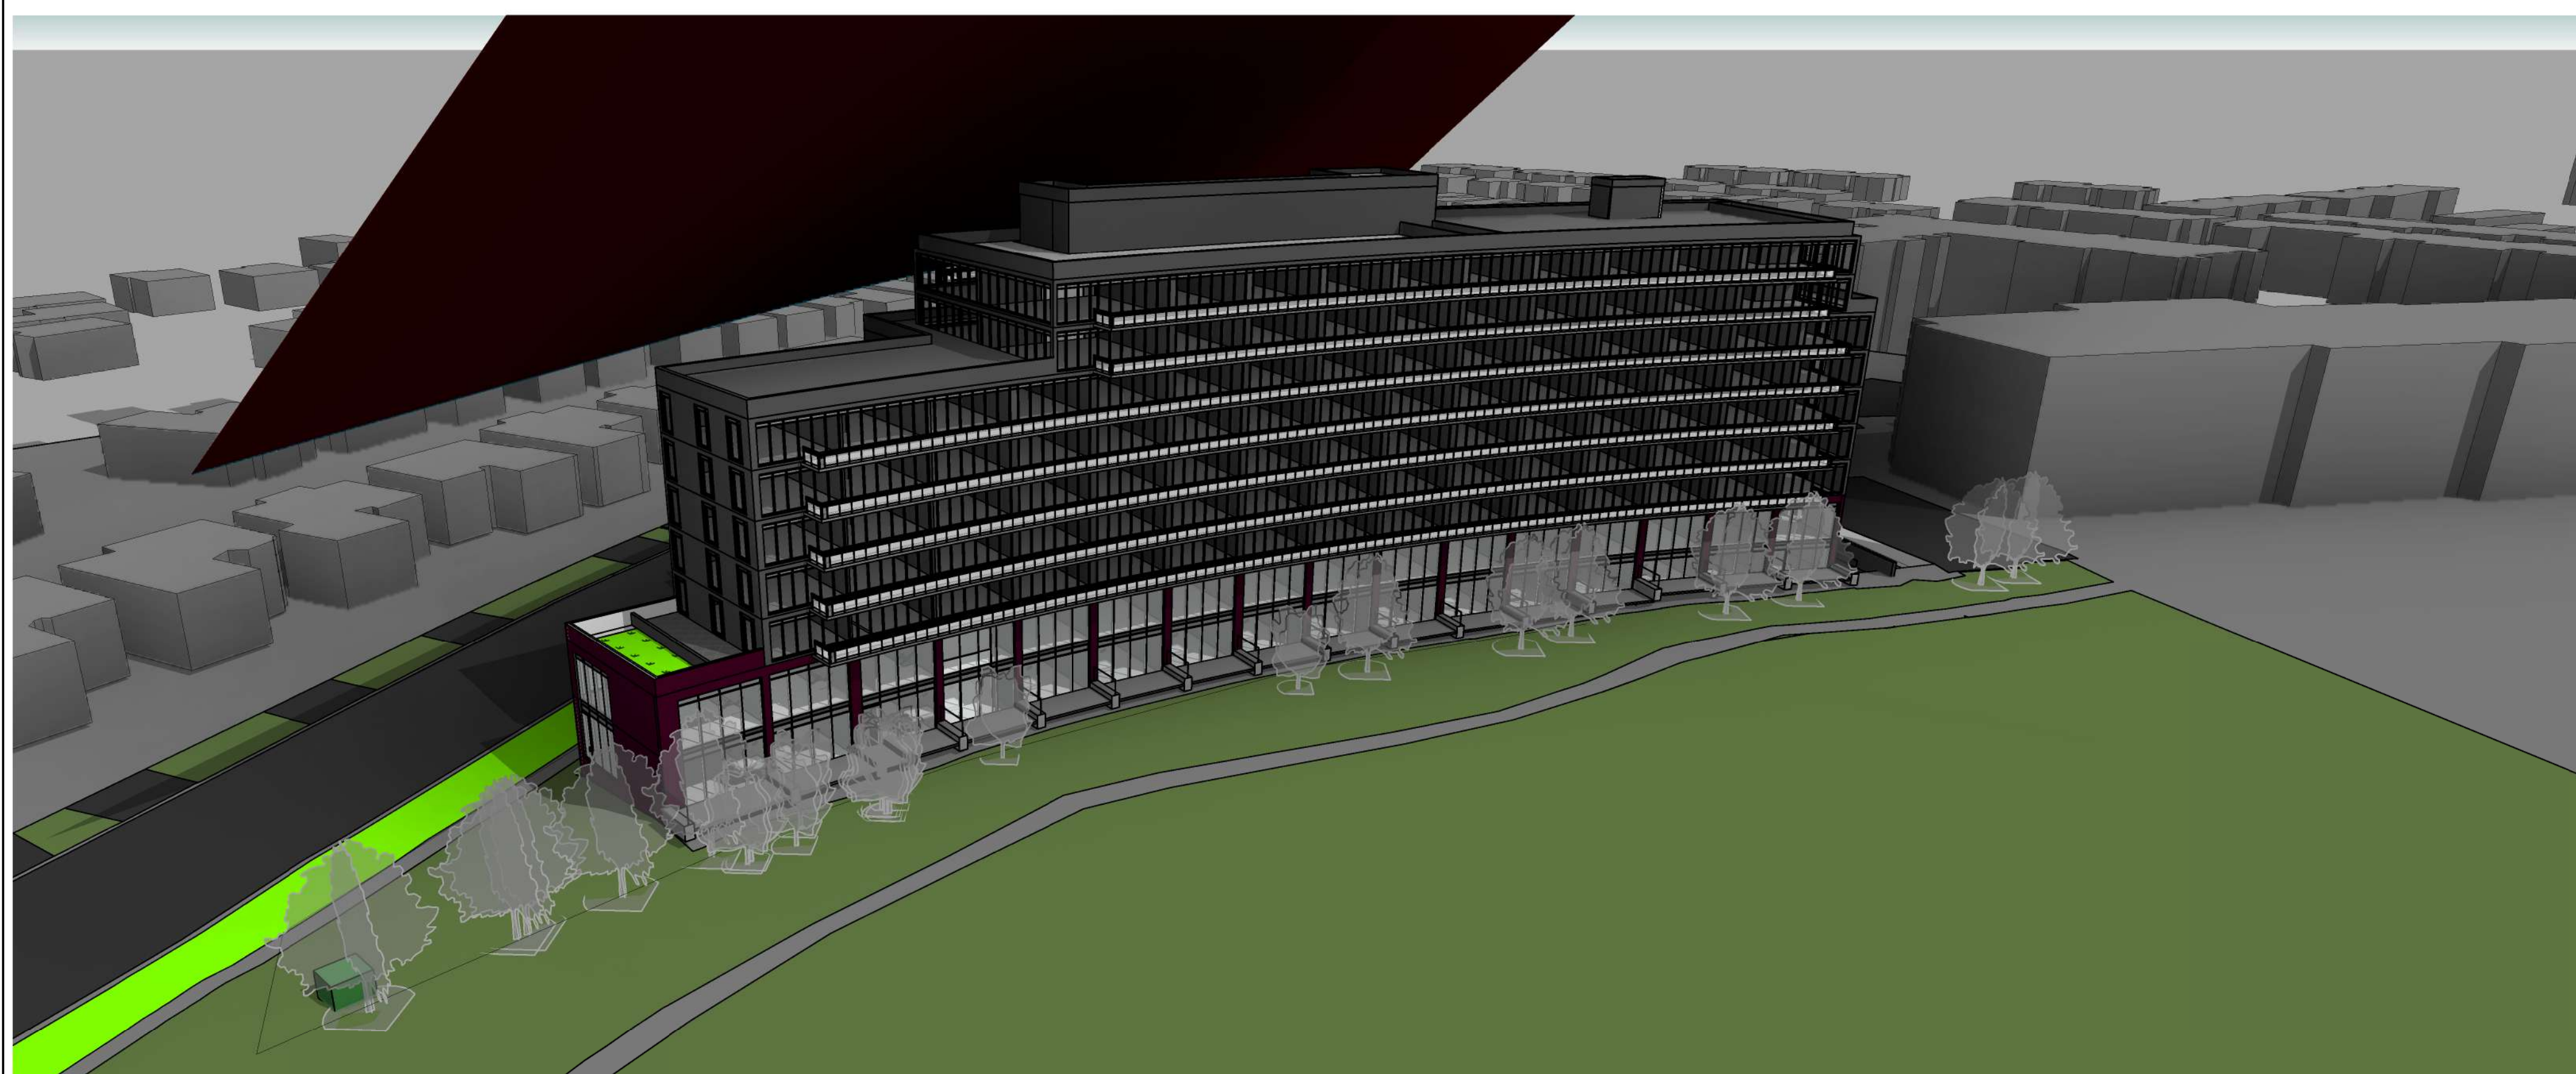

NORTH

405-317 ADELAIDE STREET WEST
TORONTO CANADA M5V 1P9
+1 416 599 3725
WWW.RAWDESIGN.CA
18046
2163 & 2169 SIXTH
LINE RD. OAKVILLE
BARA GROUP (RIVER
OAK) INC.

MASSING - AERIAL
VIEWS WITH
ANGULAR PLANE
SCALE: NTS
A903