


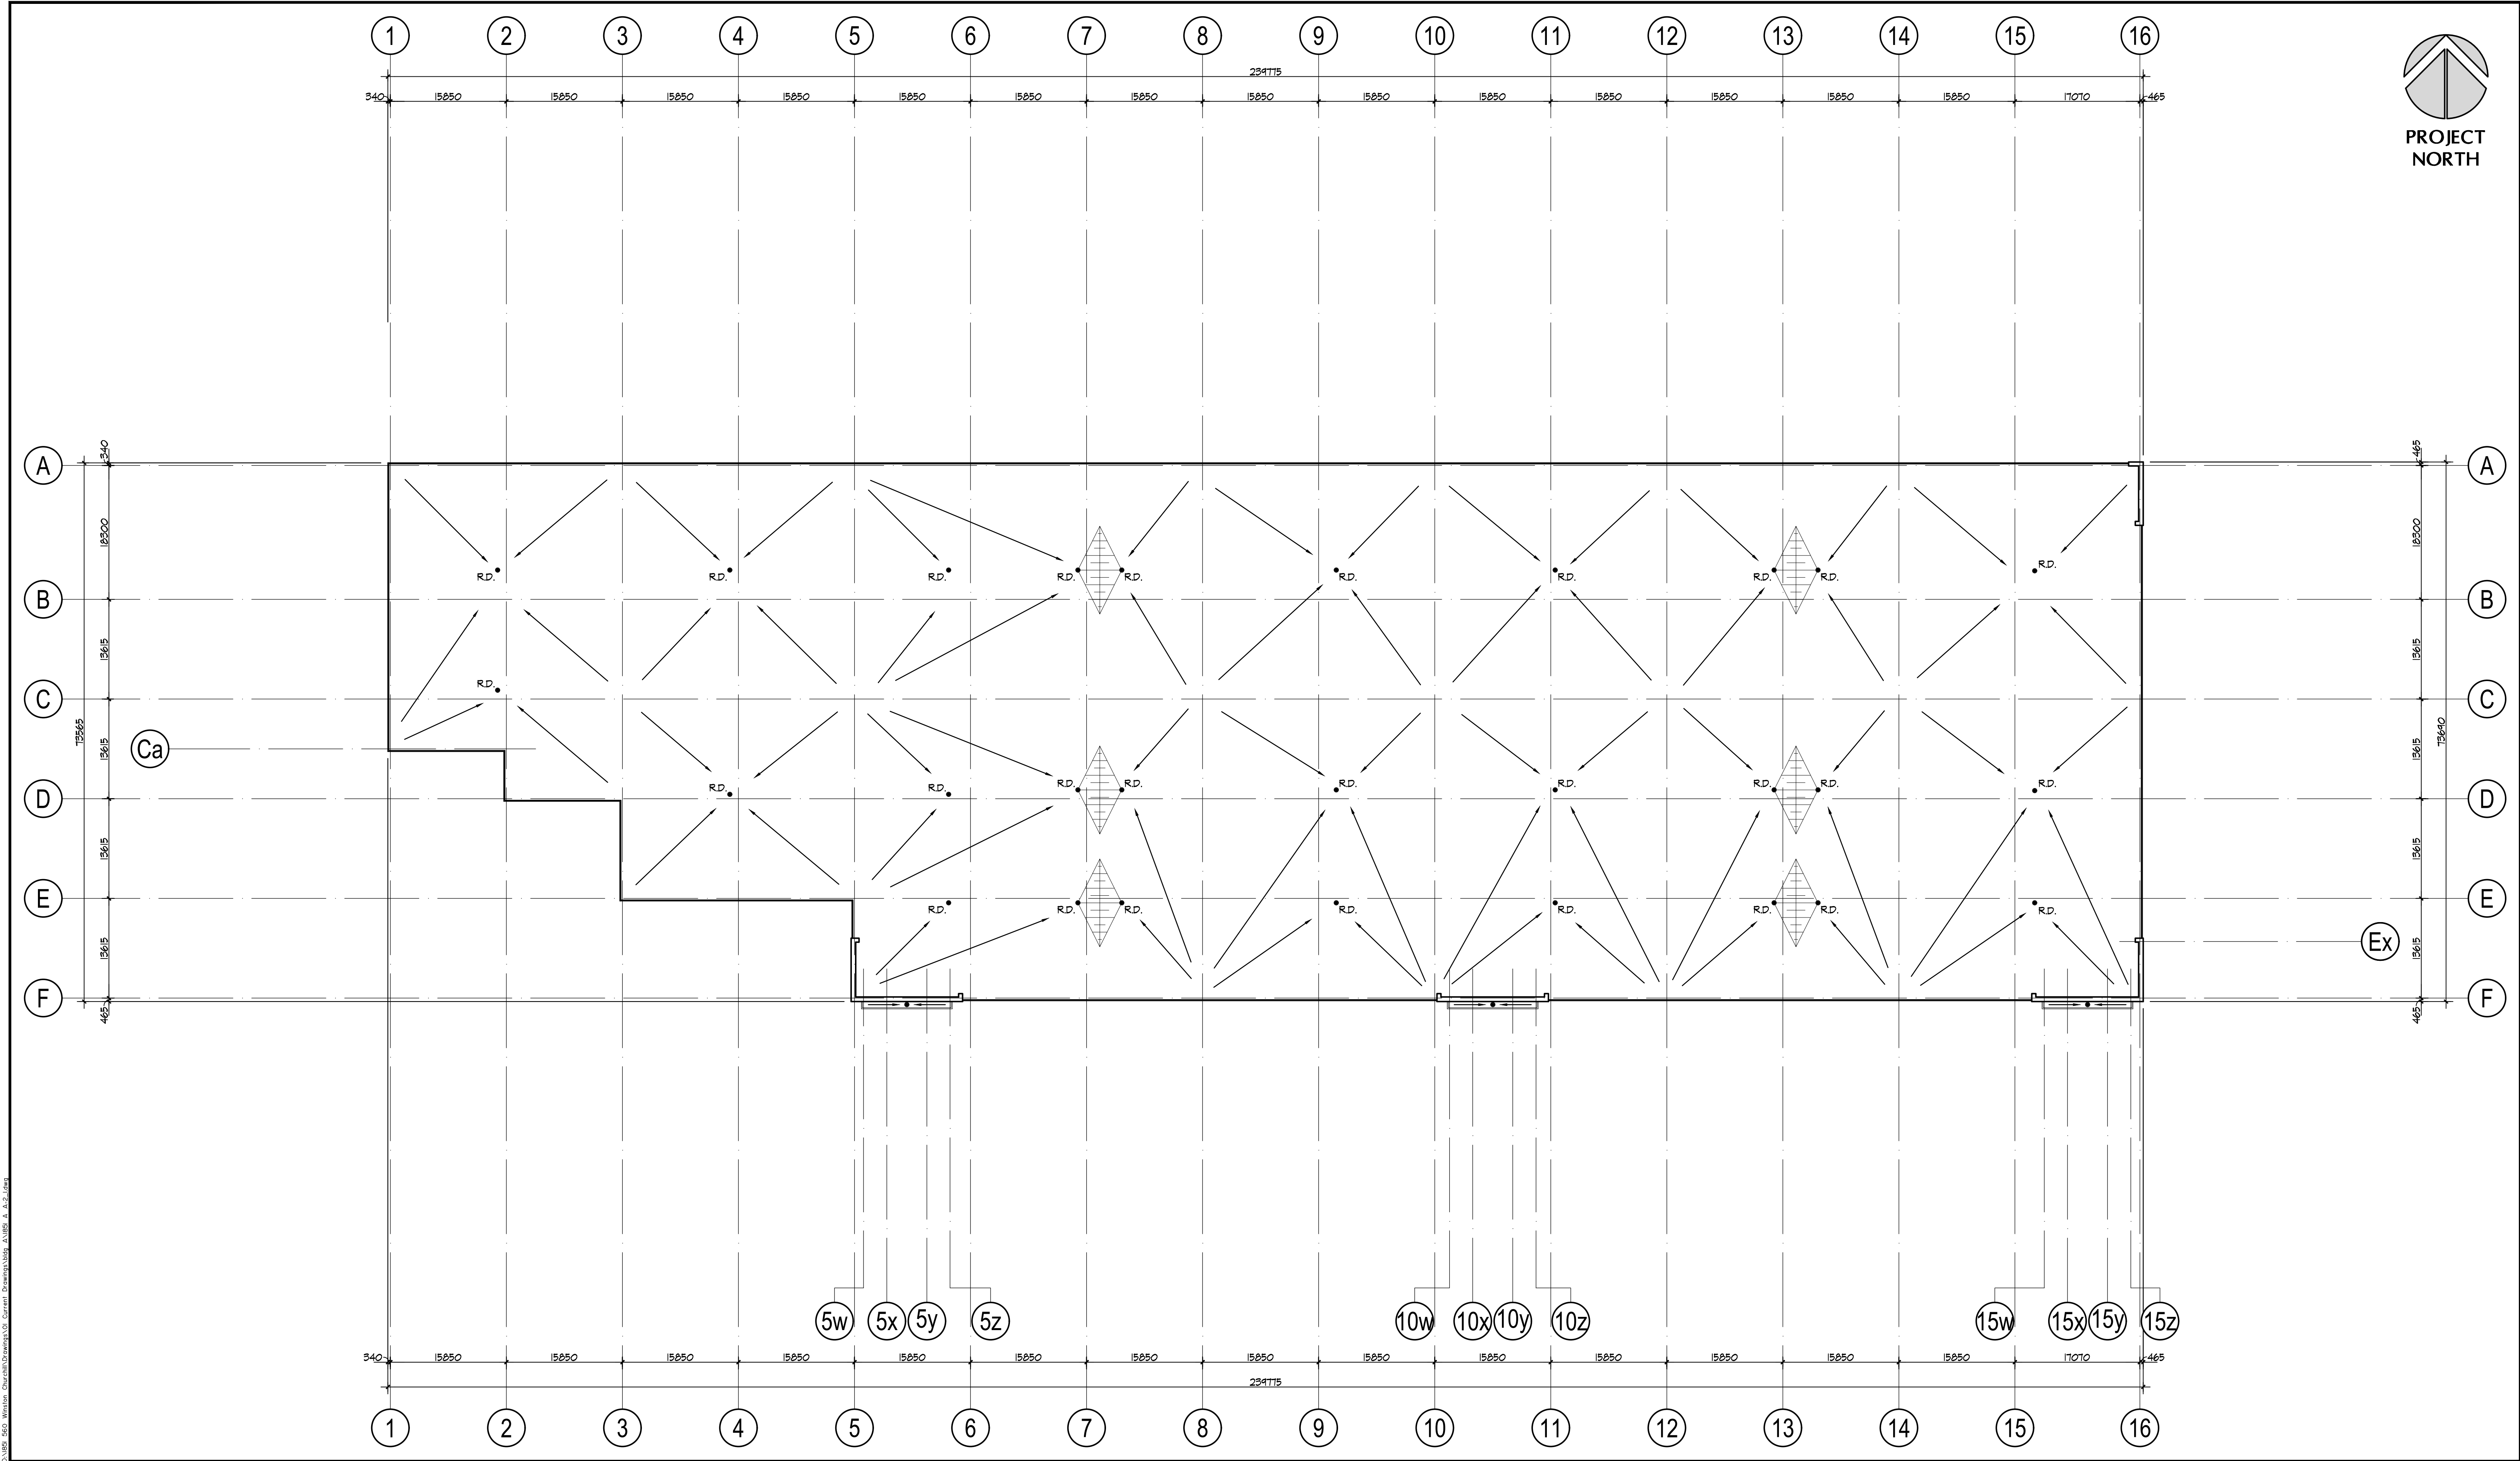

No.	ISSUED	DATE
1	RE-ISSUED FOR SPA	MAR. 1 2021
2	RE-ISSUED FOR SPA	NOV. 25 2021

No.	REVISION	DATE
-----	----------	------

BALDASSARRA
Architects Inc.

30 Great Gulf Drive, Unit 20 | Concord ON | L4K 0K7
T: 905.660.0722 | www.baldassarra.ca
OWNERS INFORMATION:



560 Winston Churchill Blvd.

Oakville, Ontario

ROOF PLAN
Building A

DATE:	DRAWN BY:	CHECKED:	SCALE:
DEC. 2020	LY		1:400
PROJECT No.		DRAWING No.	
18-51 A		A-2.1	