




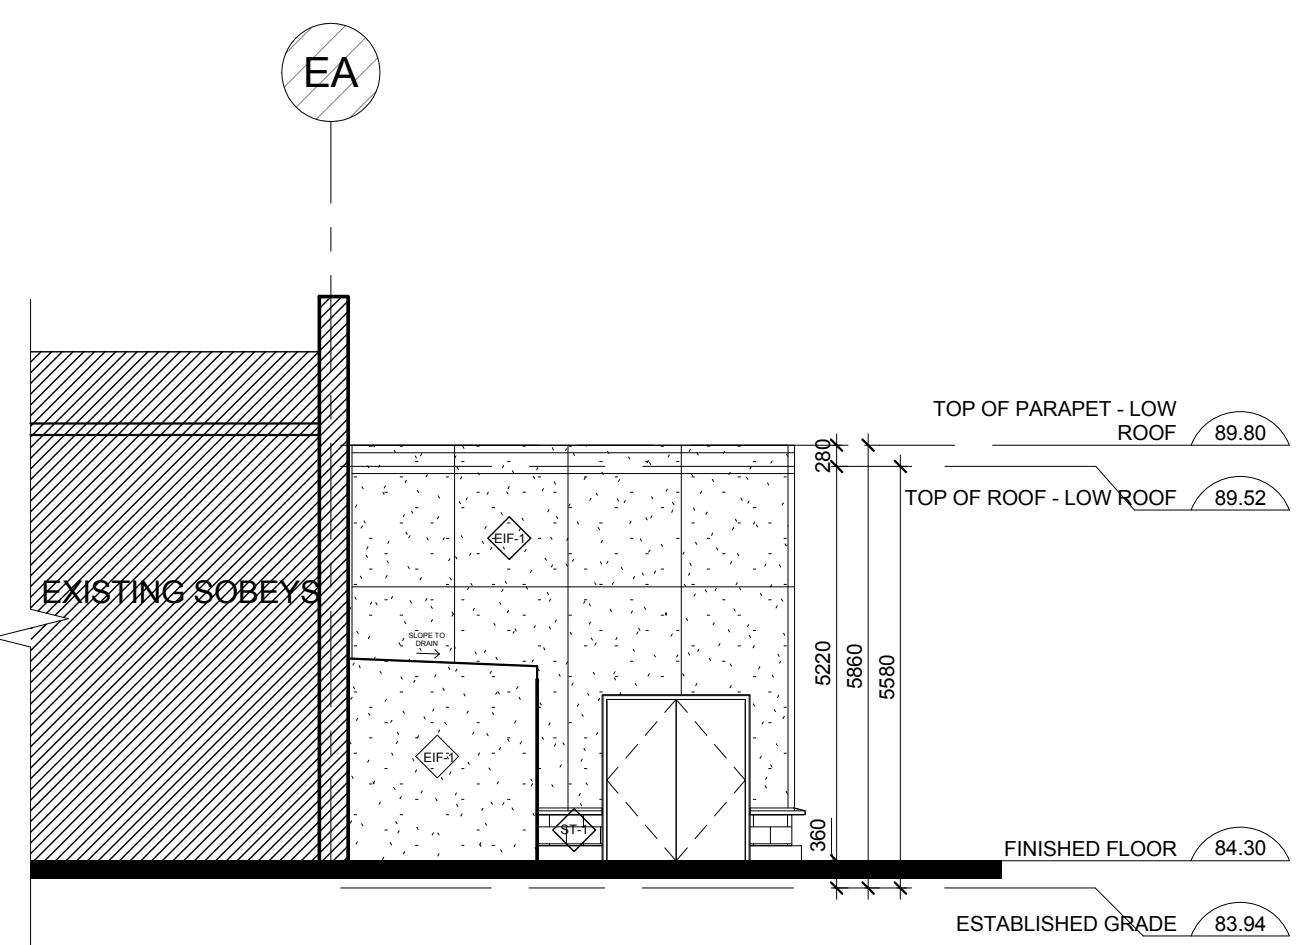


1 EAST ELEVATION
A401.S.E.
SCALE: 1 : 100

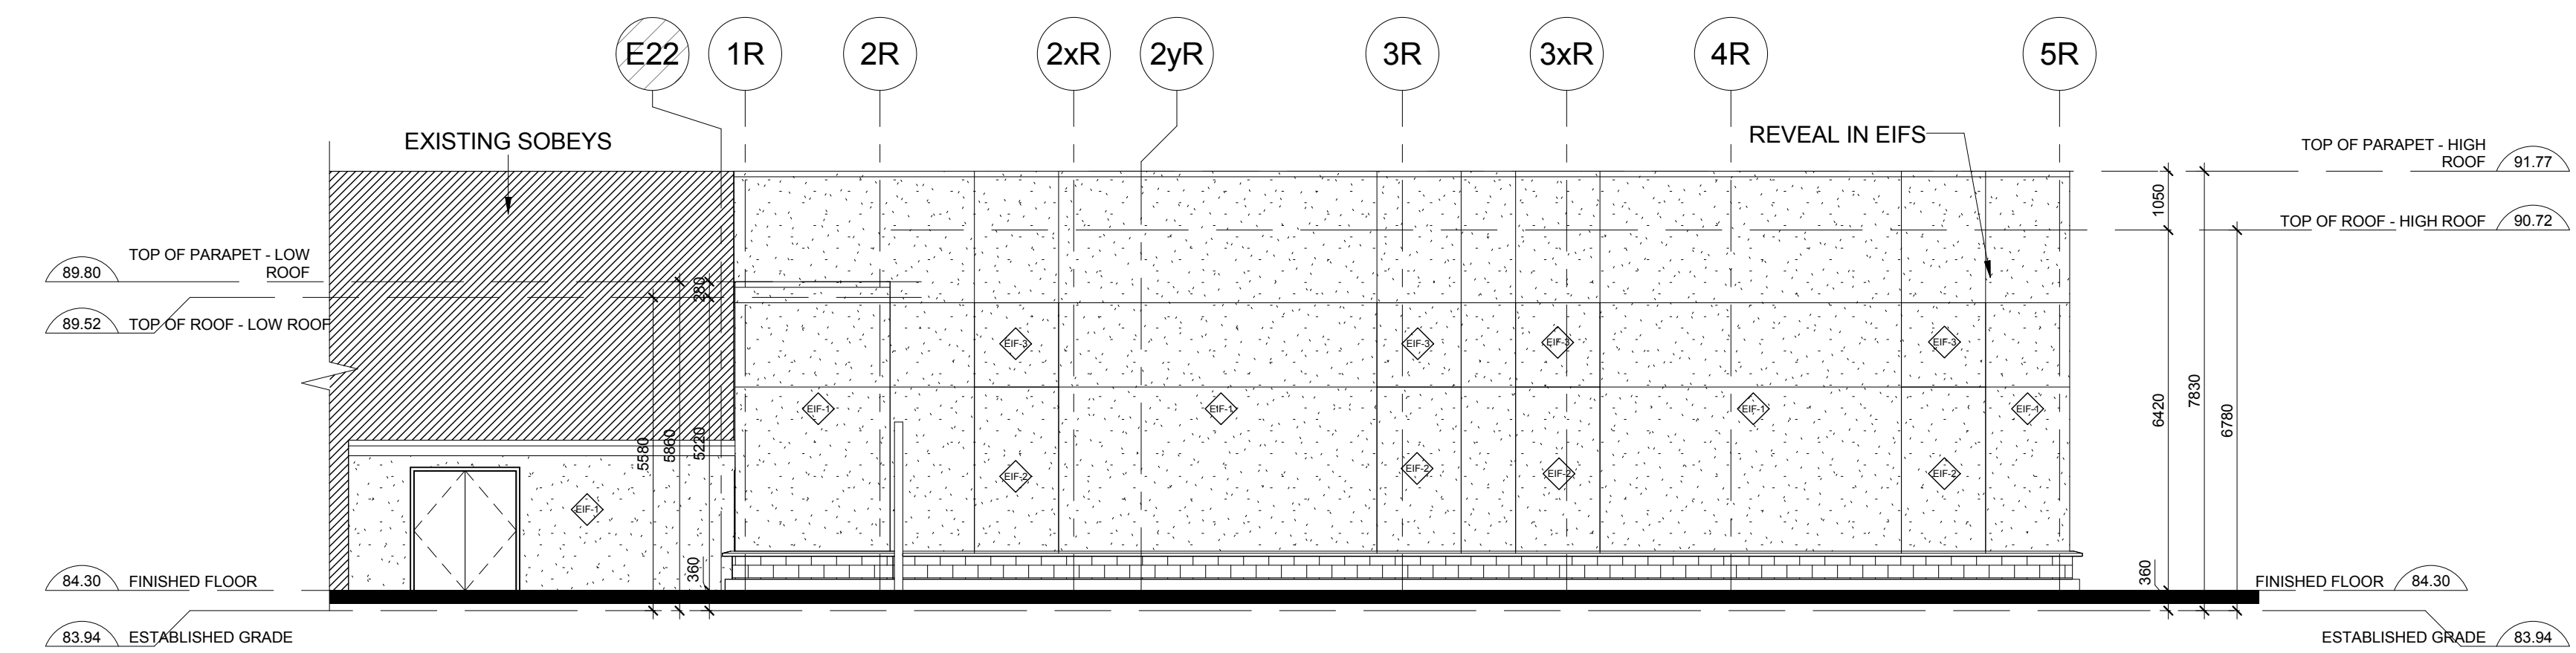

2 NORTH ELEVATION
A401.S.E.
SCALE: 1 : 100

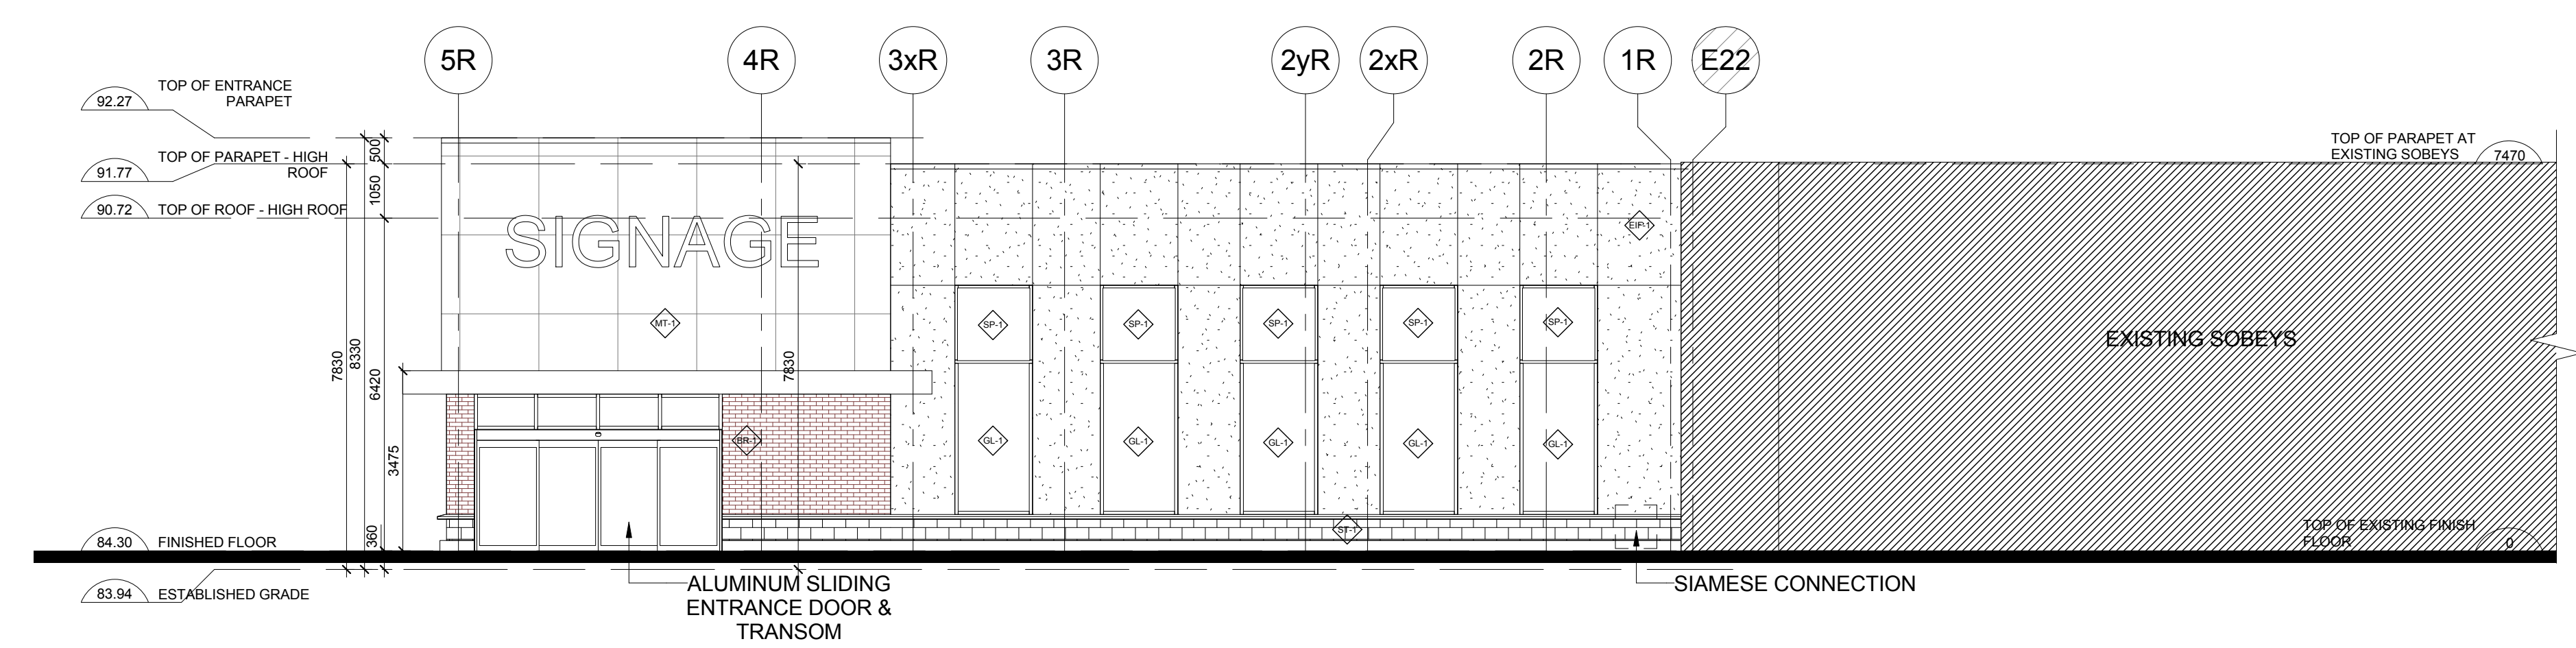

3 SOUTH ELEVATION
A401.S.E.

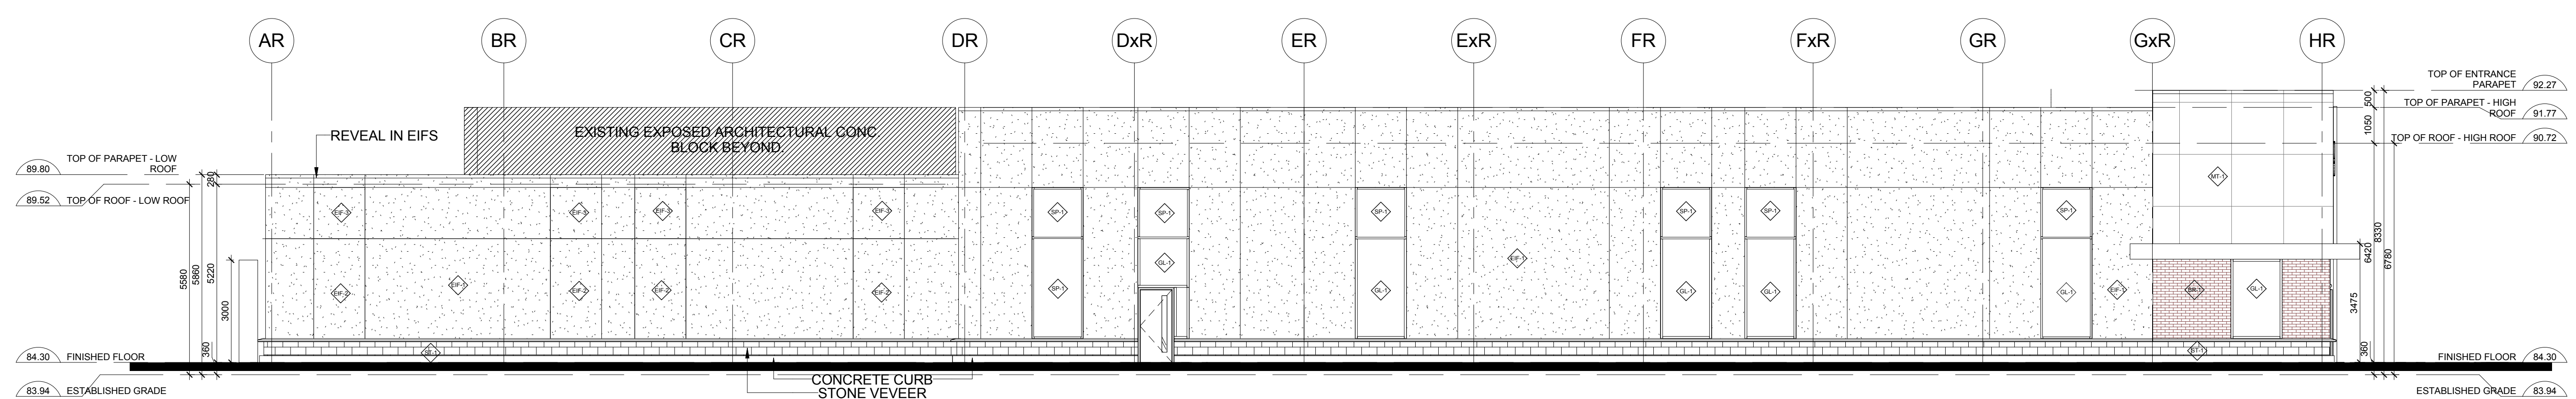

4 West Elevation
A401.S.E.

- ELEVATION FINISH LEGEND:
- AL-1 ALUMINUM WINDOW FRAME - COLOUR 1
 - ST-1 STONE MASONRY BASE
 - BR-1 BRICK MASONRY
 - EIF-1 EXTERIOR INSULATION FINISH SYSTEM - COLOUR 1
 - EIF-2 EXTERIOR INSULATION FINISH SYSTEM - COLOUR 2
 - EIF-3 EXTERIOR INSULATION FINISH SYSTEM - COLOUR 3
 - MT-1 METAL PANEL RAIN SCREEN SYSTEM
 - MT-2 METAL PANEL - COLOUR 1

- GLASS LEGEND:
- GL-1 VISION GLASS
 - SP-1 SPANDREL GLASS

Date	No.	Description
REVISION RECORD		

2017-12-07	ISSUED FOR SPA RESUBMISSION
ISSUE RECORD	

Quadrangle

Quadrangle Architects Limited
901 King Street West, Suite 701 Toronto, ON M5V 3H5
416.588.1540 www.quadrangle.ca

BRONTE VILLAGE MALL
REDEVELOPMENT
2441 Lakeshore Road West
Oakville, Ontario
L6T
Prince Developments

16063 1:100 CQ LP
PROJECT SCALE DRAWN REVIEWED

Retail Elevations

A401.S.E.

Note: This drawing is the property of the Architect and may not be reproduced or used without the expressed consent of the Architect. The Contractor is responsible for checking and verifying all notes and dimensions and shall report all discrepancies to the Architect and obtain clarification prior to commencing work.