



1 East Elevation
A0X
1:150



4 South Elevation
A0X
1:150


MATERIALS LEGEND

1	Amiscraft Linear Brick
2	EIFS- Light
3	Glass
4	Frosted Glass
5	Prefinished Aluminium Railing
6	Prefinished Aluminium Louvers
7	Prefinished Aluminium Overhead Doors
8	Illuminated Sign Board
9	Cedar Wood

Material Legend
1:1



3 North Elevation
A0X
1:150

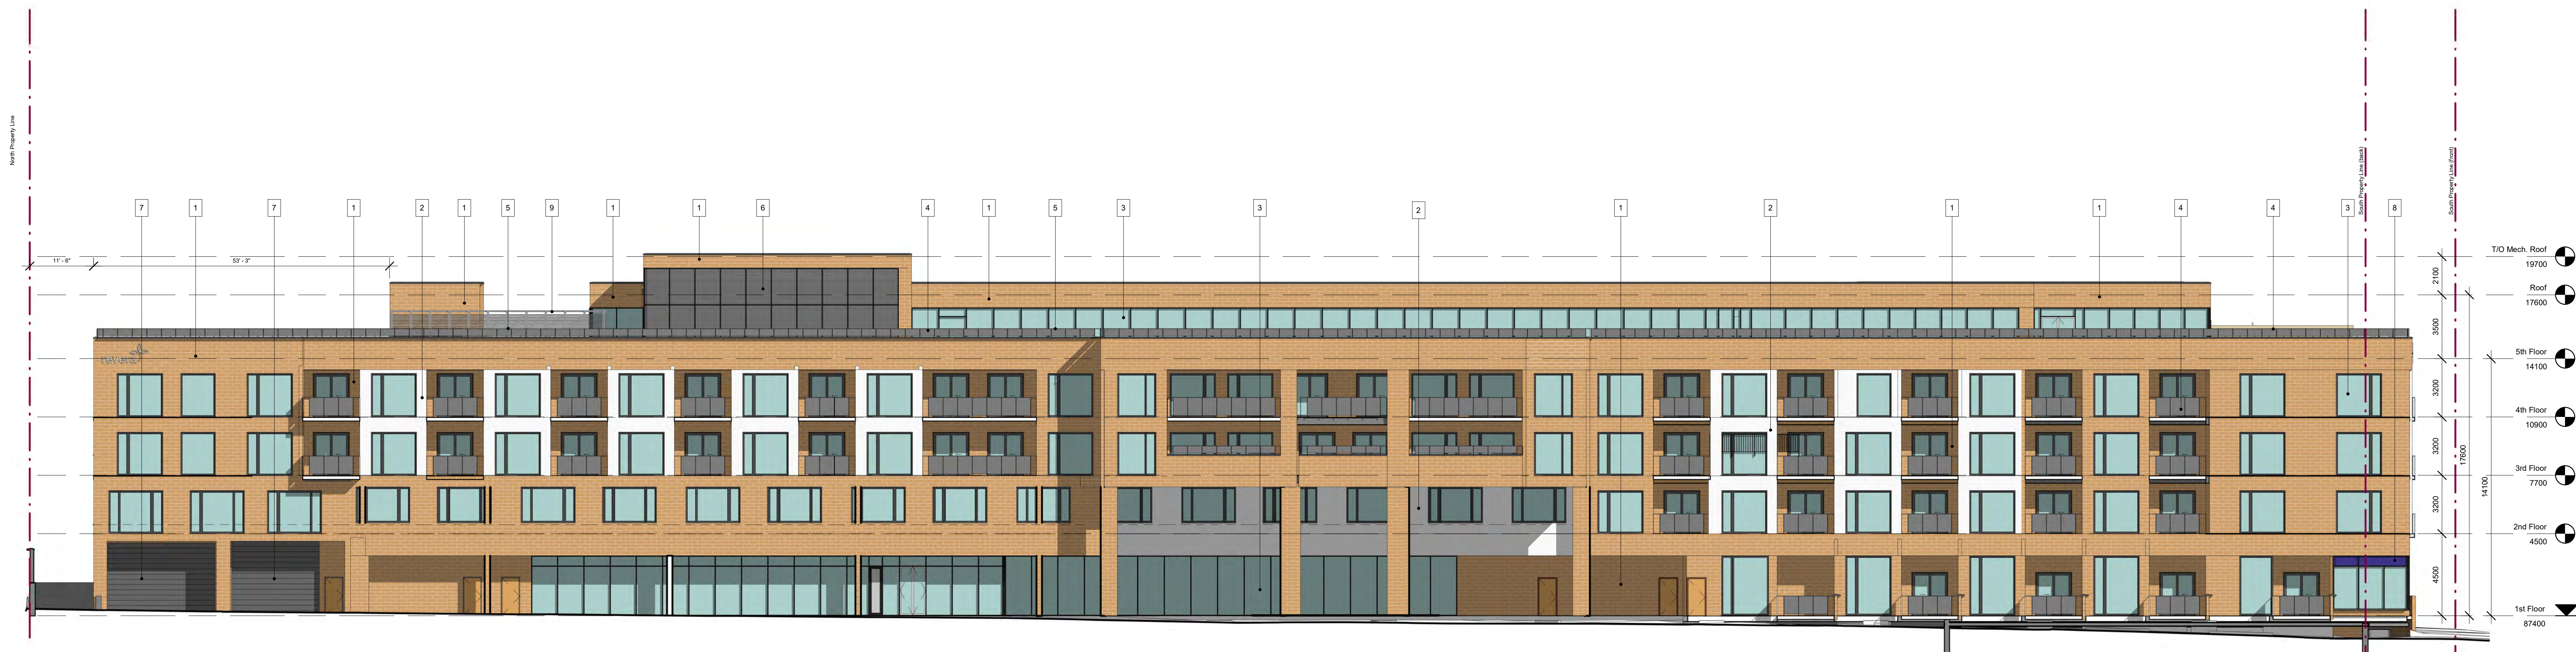

2 West Elevation
A0X
1:150

COPYRIGHT RESERVED

This plan and design are, and at all times remain the exclusive property of the architect and cannot be used or reproduced without written consent. Written dimensions shall have precedence over scaled dimensions. Contractors shall verify and be responsible for all dimensions and conditions on the job and the office shall be informed of any variations from the dimensions and conditions shown on the drawing.

ISSUES & REVISIONS

No.	YY-MM-DD	Issued for	By
1	2021-09-20	Issued for SPA	



Consultant

MURPHY PARTNERS IMAGINATION
SENIORS HOUSING ARCHITECTS COMMITMENT
DRIVE

Client



SmartCentres - Revera Inc.

Project

Oakville Garden Seniors
Residence

105, 113-131 Garden Dr,
Oakville, ON L6K 2W4

Drawing Title

Elevations

City File No.

Date

2020-08-24

Project No.

000 00

Scale

As indicated

Drawing No.

Drawn By

HAT

Checked By

ARM

File Name

A3-01

2020-08-24 3:47 PM



WEST ELEVATION



VIEW FROM SOUTH WEST CORNER

COPYRIGHT RESERVED

This plan and design are, and at all times remain the exclusive property of the architect and cannot be used or reproduced without written consent. Written dimensions shall have precedence over scaled dimensions. Contractors shall verify and be responsible for all dimensions and conditions on the job and this office shall be informed of any variations from the dimensions and conditions shown on the drawing.

ISSUES & REVISIONS

No.	YY-MM-DD	Issued for:	By:
1	2021-09-20	Issued for SPA	

Consultant

MURPHY PARTNERS
SENIORS HOUSING ARCHITECTS | IMAGINATION
COMMITMENT
DRIVE

Client

revera

SmartCentres - Revera Inc.

Project north

ONARIO ASSOCIATION
OF
ARCHITECTS
A. ROBERT HUGHES
JULY 1990

Project

Oakville Garden Seniors
Residence
105, 113-131 Garden Dr,
Oakville, ON L6K 2W4

Drawing Title

Renderings

City File No.

Date

2020-08-24

Project No.

000 00

Scale

1 : 400

Drawing No.

Drawn By

HAT

Checked By

ARM

File Name

A3-02

2020-08-24 3:48 PM