


- ### Legend
- Existing Tree Canopy
 - Property Line
 - Area Enlargement
 - Proposed Deciduous Tree
 - Proposed Coniferous Tree
 - Proposed Shrub/Perennial
 - Prop. 1.8m HT Wood Privacy Screen Typ.
 - Prop. Sodded Area Typ.
 - Prop. Concrete Paving Typ.
 - Prop. Unit Paving Type 1
 - Prop. Unit Paving Type 2
 - Proposed Planting Area
 - Detail Reference Key
 - Plant Material Reference Key
 - Proposed Armourstone
 - Light Bollard
 - Proposed Bike Ring
 - Proposed Bench

Plant Material Reference List

KEY	QNTY	BOTANICAL NAME	COMMON NAME	HTICAL	SPREAD	ROOT	REMARKS
DECIDUOUS TREES							
AGR		Acer griseum	Paperbark Maple	60 mm		B.&B.	Tree Form
ASC		Acer saccharum	Sugar Maple	80 mm		B.&B.	Full Form
AXF		Acer x freemanii 'Jeffersred'	Jeffersred Freeman Maple	70 mm		B.&B.	Full Form
CBF		Carpinus betulus 'Frans Fontaine'	Columnar Hornbeam	60 mm		B.&B.	Narrow Form
CEH		Celtis occidentalis	Hackberry	70 mm		B.&B.	Full Form
OSS		Qleditis triacanthos var. inermis 'Draves'	Street Keeper Honey-Locust	70 mm		B.&B.	Full Form
QMA		Quercus macrocarpa	Bur Oak	70 mm		B.&B.	Full Form
TAB		Tilia Americana 'Boulevard'	Boulevard Basswood	70 mm		B.&B.	Full Form
CONIFEROUS TREES							
PSB		Pinus strobus	White Pine	200 cm		B.&B.	Full Form
DECIDUOUS MULTISTEM SPECIMENS							
ACB		Amelanchier canadensis 'Ballerina'	Ballerina Serviceberry	200 cm		B.&B.	Multi Stem
CAL		Cornus alternifolia	Pagoda Dogwood	150 cm		B.&B.	Multi Stem
CCA		Cercis canadensis 'Multi Stem'	Eastern Red Bud	200 cm	pink/pur	B.&B.	Multi Stem
CONIFEROUS SHRUBS							
JCC		Juniper chinensis 'Gold Coast'	Gold Coast Juniper	70 cm		C.G.	Full Form
TCF		Taxus cuspidata 'Fairview'	Fairview Yew	65 cm		C.G.	Full Form
DECIDUOUS SHRUBS							
CNS		Cornus sericea	Red Osier Dogwood	80 cm		C.G.	Full Form
EFS		Euonymus fortunei 'Sarcocoe'	Sarcocoe Euonymus	60 cm		C.G.	Full Form
HPA		Hydrangea paniculata 'Forever Pink'	Dwarf Pink Hydrangea	60 cm		5 gal.	Full Form
HPB		Hydrangea paniculata 'Bombehell'	Dwarf Bombehell Hydrangea	60 cm		5 gal.	Full Form
RHG		Rhus aromatica 'Gra-Low'	'Gra-Low' Fragrant Sumac	60 cm		C.G.	Full Form
SIL		Spiraea japonica 'Little Princess'	Dwarf Red Spirea	60 cm		C.G.	Full Form
SMP		Syringa meyeri 'Palibin'	Purple Dwarf Korean Lilac	60 cm		C.G.	Full Form
PERENNIALS							
ABB		Astilbe 'Bridal Veil'	Bridal Veil White Astilbe			2 Gal.	Full Form
ECH		Echinacea	Purple Cone Flower			2 Gal.	Full Form
GER		Geranium 'Rozanne'	Hardy Cranesbill Geranium			2 Gal.	Full Form
HSD		Hemerocallis 'Stella D'oro'	Stella D'oro (Yellow) Daylilies			2 Gal.	Full Form
HSE		Hosta sieboldiana elegans (Blue)	Elegans Large Blue Leaf Hosta		shade	2 Gal.	Large Leaf
RUD		Rudbeckia fulgida var. sullivanti 'Goldsturm'	Black Eyed Susan			2 Gal.	Full Form
ORNAMENTAL GRASSES							
CAC		Calamagrostis acutiflora 'Karl Foerster'	Karl Foerster Feather Reed Grass			5 Gal.	Full Form
DEC		Deschampsia cespitosa	Tufted Hairgrass			2 Gal.	Full Form - Native

Notes:

03	Revised per Civil Plan	03/19/18
02	Revised per Site Plan	03/16/18
01	Issued for Review	01/24/18
No.	Revision	Date

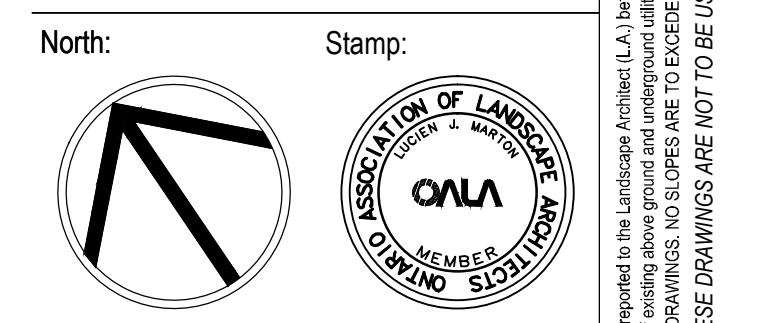

Project: **Proposed Hospitality Development**
 210 North Service Road
 Oakville, Ontario

Scale: **1:300** Date: **Jan. 2018**

Drawn By: **D.R.** Checked By: **L.M.**


Landscape Master Plan

Project No. **18108** Sheet No. **L2-01**


All information contained in these plans shall be checked by the contractor. All discrepancies shall be reported to the Landscape Architect (L.A.) before commencing with construction. All drawings have copyright and shall remain the property of the Landscape Architect. Copying or any reproduction in part or whole shall be prohibited without the written consent of L.A. Drawings shall not be used for construction unless marked & SIGNED.
 NOTE: FOR ANY AND ALL GRADING INFORMATION REFER TO SITE GRADING ENGINEERING DRAWINGS. NO SLOPES ARE TO EXCEED 3:1. PROPERTY LINES AND SETBACKS MUST BE COVERED BY CONTRACTOR PRIOR TO CONSTRUCTION. ANY AND ALL RETAINING WALLS MUST BE APPROVED BY STRUCTURAL ENGINEER PRIOR TO CONSTRUCTION.
 DO NOT SCALE DRAWINGS • PRELIMINARY NOT FOR CONSTRUCTION UNTIL COUNTERSIGNED BY L.A. ARCHITECT • SIGNED DATE

Legend

	Existing Tree Canopy		Proposed Coniferous Tree		Prop. Sodded Area Typ.
	Property Line		Proposed Shrub/Perennial		Prop. Concrete Paving Typ.
	Area Enlargement		Prop. 1.8m HT Wood Privacy Screen Typ.		Prop. Unit Paving Type 1
	Proposed Deciduous Tree		Proposed Armourstone		Prop. Unit Paving Type 2
			Light Bollard		Proposed Planting Area
			Proposed Bike Ring		Detail Reference Key
			Proposed Bench		Plant Material Reference Key

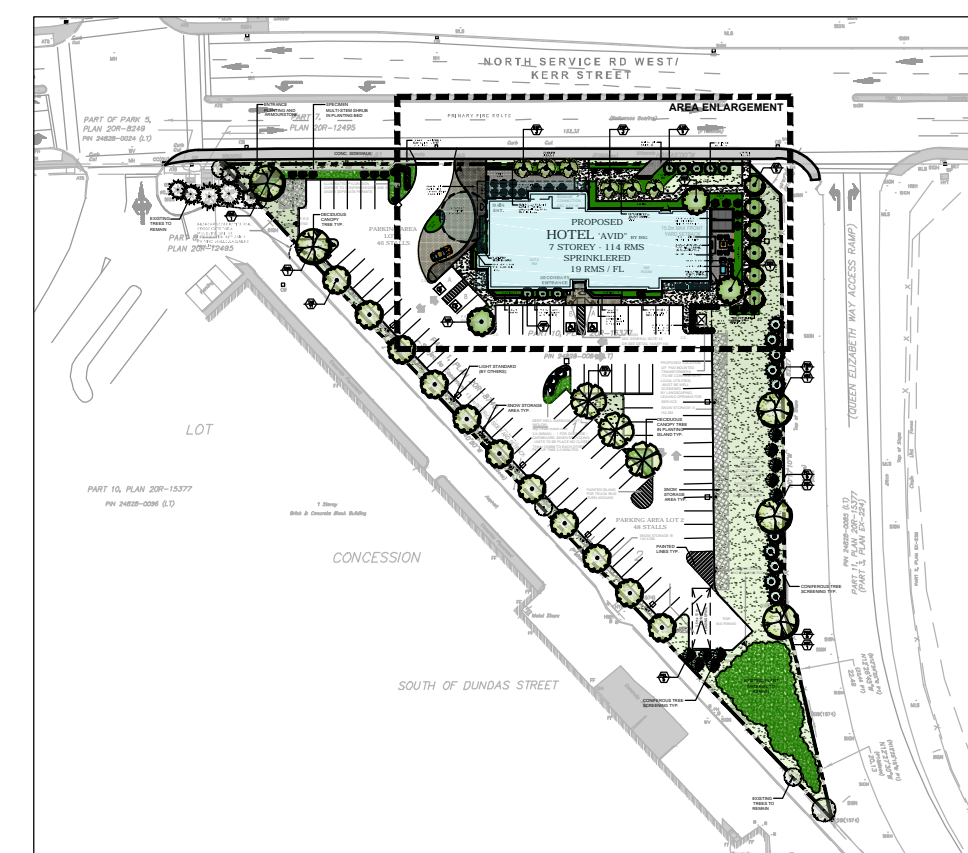

Key Plan

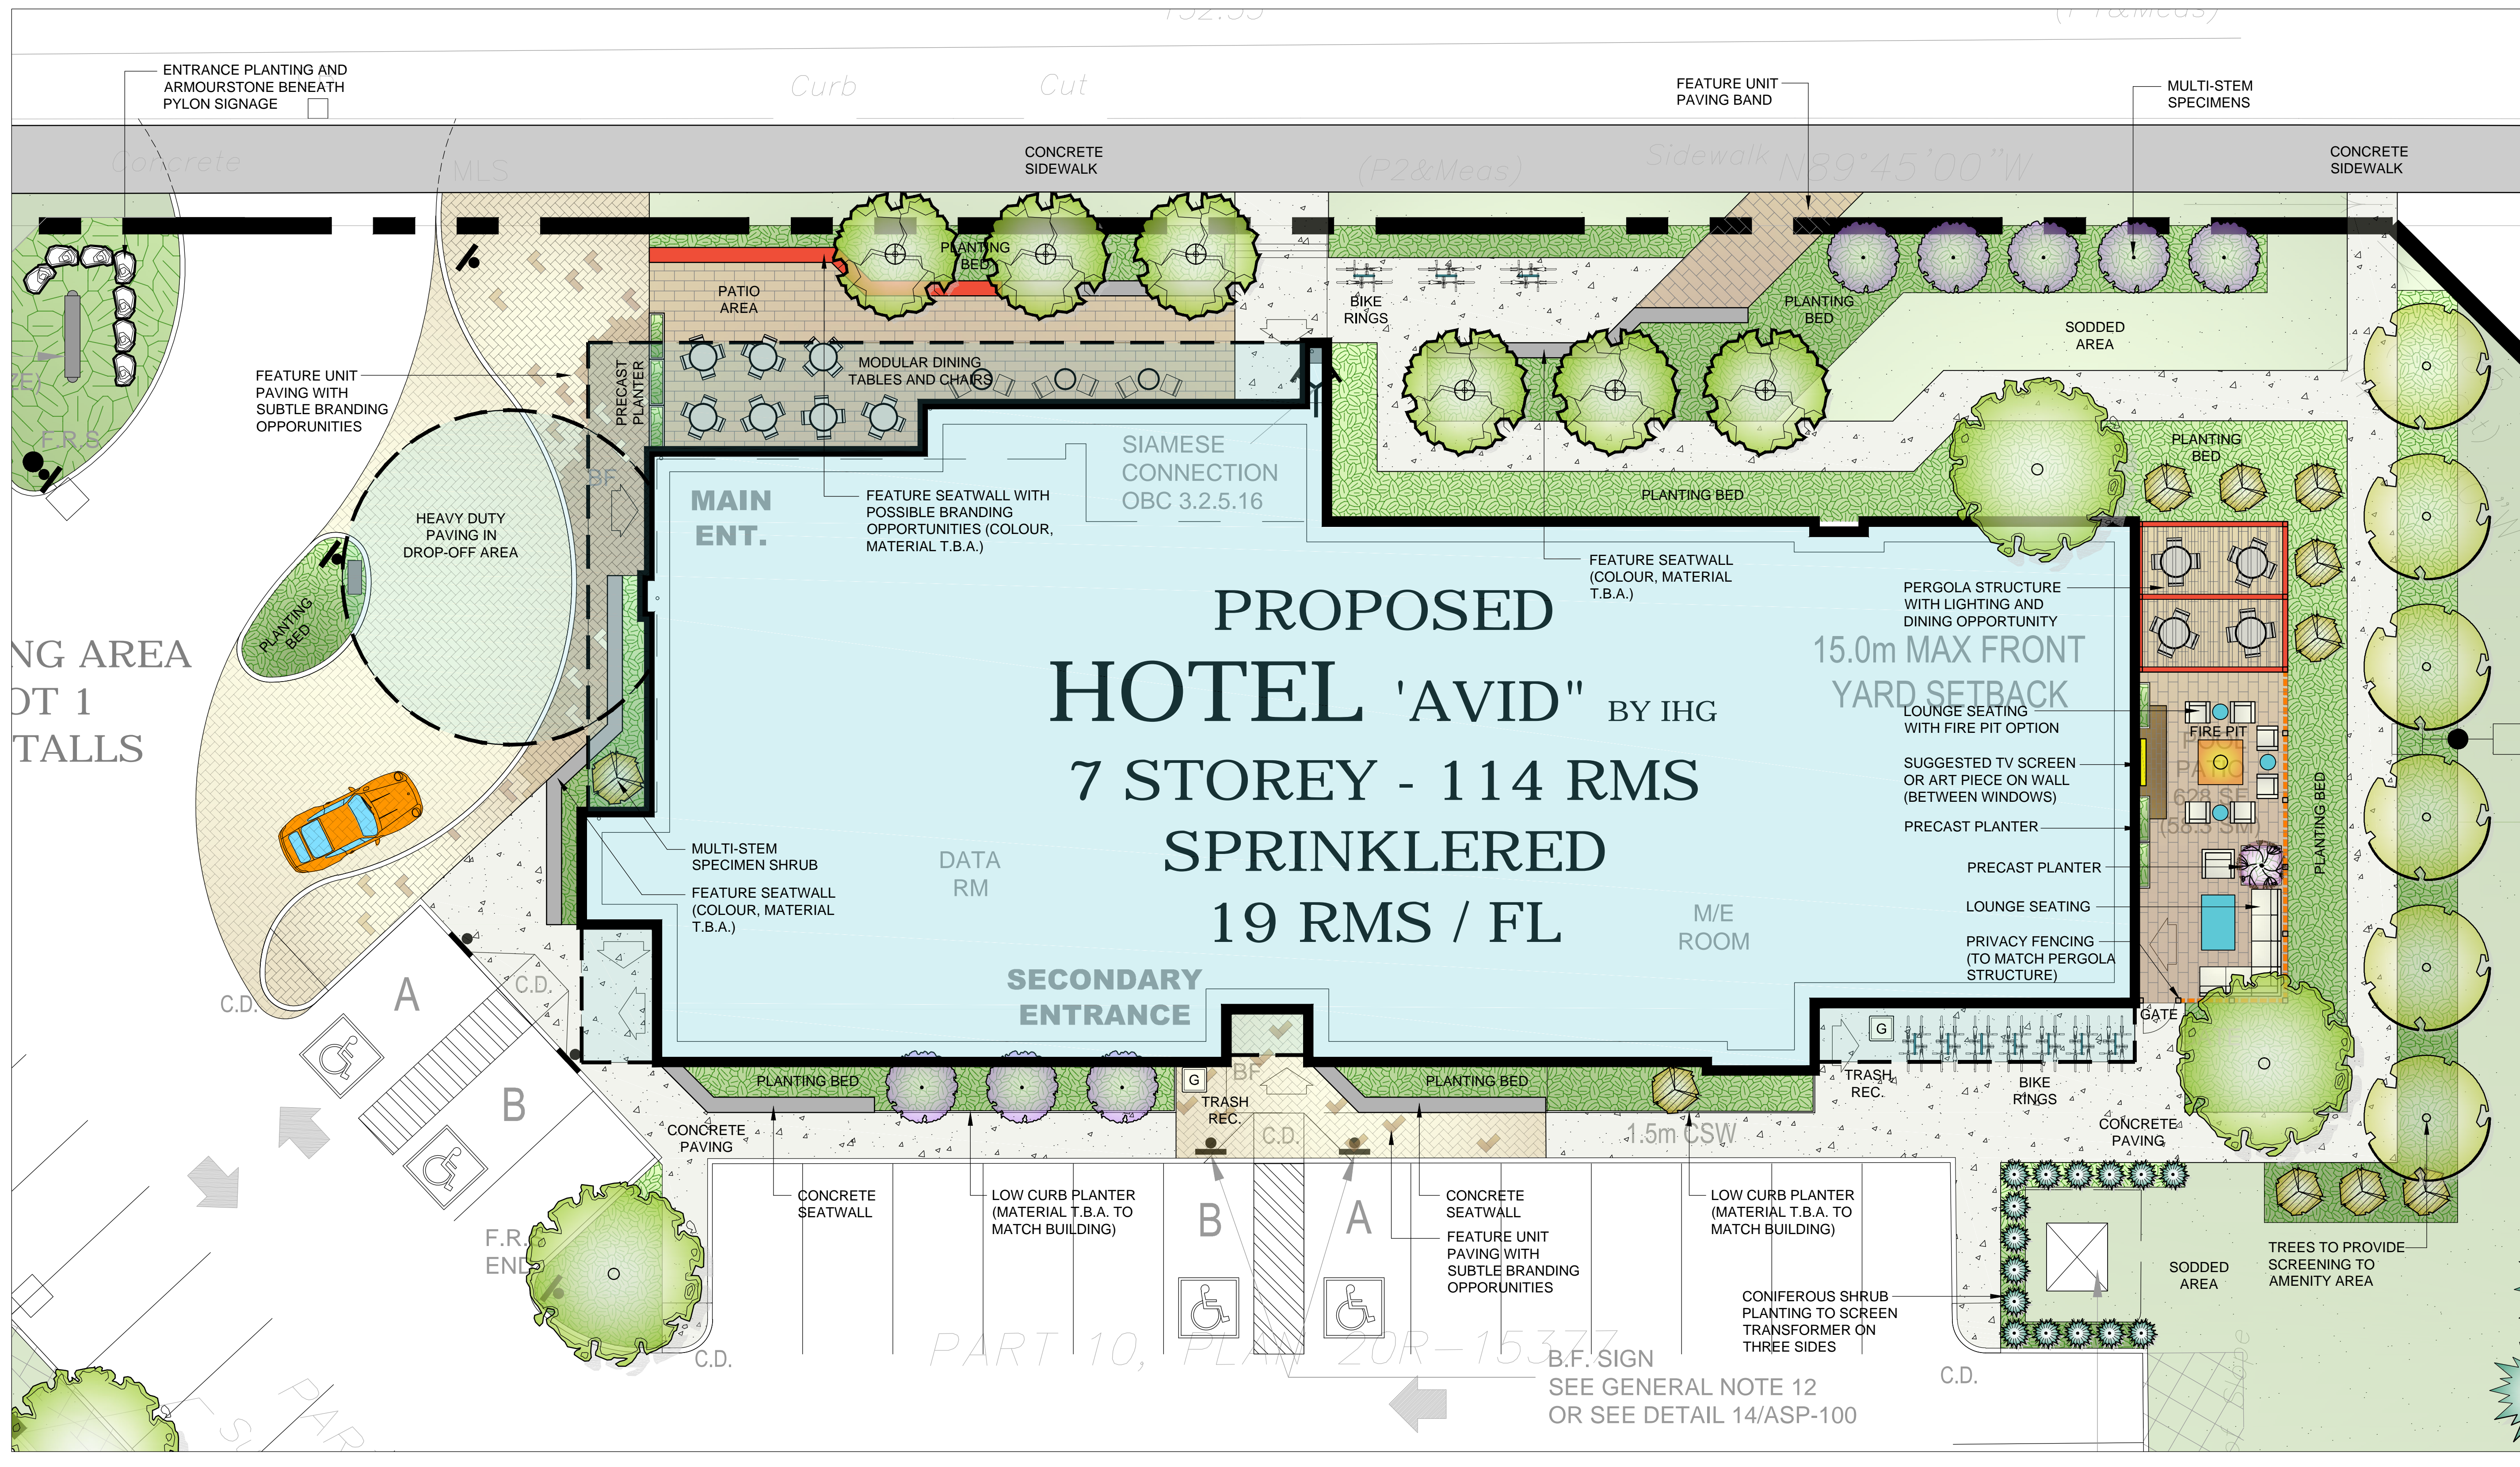

msla
MARTON SMITH LANDSCAPE ARCHITECTS
 170 The Donway W Suite 206
 Toronto, Ontario, Canada, M3C 2G3
 tel. 416.492.9966 | email. info@msla.ca

Development Consultant: **API**
 410 FORD DRIVE, SUITE 338
 OAKVILLE, ONTARIO L6J 7W4
 P: 905.337.7249 ex 202

Architect: **SAI SAPIUS ARCHITECTURE**
 610 FORD DRIVE, SUITE 338
 OAKVILLE, ONTARIO L6J 7W4
 P: 416.771.6460

Client: **avid**
 AN IHG® HOTEL

Notes:

03	Revised per Civil Plan	03/19/18
02	Revised per Site Plan	03/16/18
01	Issued for Review	01/24/18

No. Revision Date

North:

Stamp:

Project: **Proposed Hospitality Development**
 210 North Service Road
 Oakville, Ontario

Scale: **1:100** Date: **Jan. 2018**

Drawn By: **D.R.** Checked By: **L.M.**

Drawing Title: **Landscape Area Enlargement Plan**

Project No. **18108** Sheet No. **L2-02**

All information contained in these plans shall be checked by the contractor. All discrepancies shall be reported to the Landscape Architect (L.A.) before construction. All drawings have copyright and shall remain the property of the Landscape Architect. Copying or any reproduction in part or whole and/or use for construction without written consent of L.A. Drawings shall not be used for construction unless marked & signed. NOTE FOR ANY AND ALL GRADING INFORMATION REFER TO SITE GRADING ENGINEERING DRAWINGS. NO SLIP ARE TO EXCEED 3% PROPERTY LINES AND SETBACKS MUST BE COVERED BY CONTRACTOR PRIOR TO CONSTRUCTION. ANY AND ALL RETAINING WALLS MUST BE APPROVED BY STRUCTURAL ENGINEER PRIOR TO CONSTRUCTION. DO NOT SCALE DRAWINGS. * PRELIMINARY NOT FOR CONSTRUCTION * THESE DRAWINGS ARE NOT TO BE USED FOR CONSTRUCTION UNTIL COUNTERSIGNED BY L. ARCHITECT. * SIGNED DATE