




6 STREET PERSPECTIVE VIEW  
SCALE: NTS

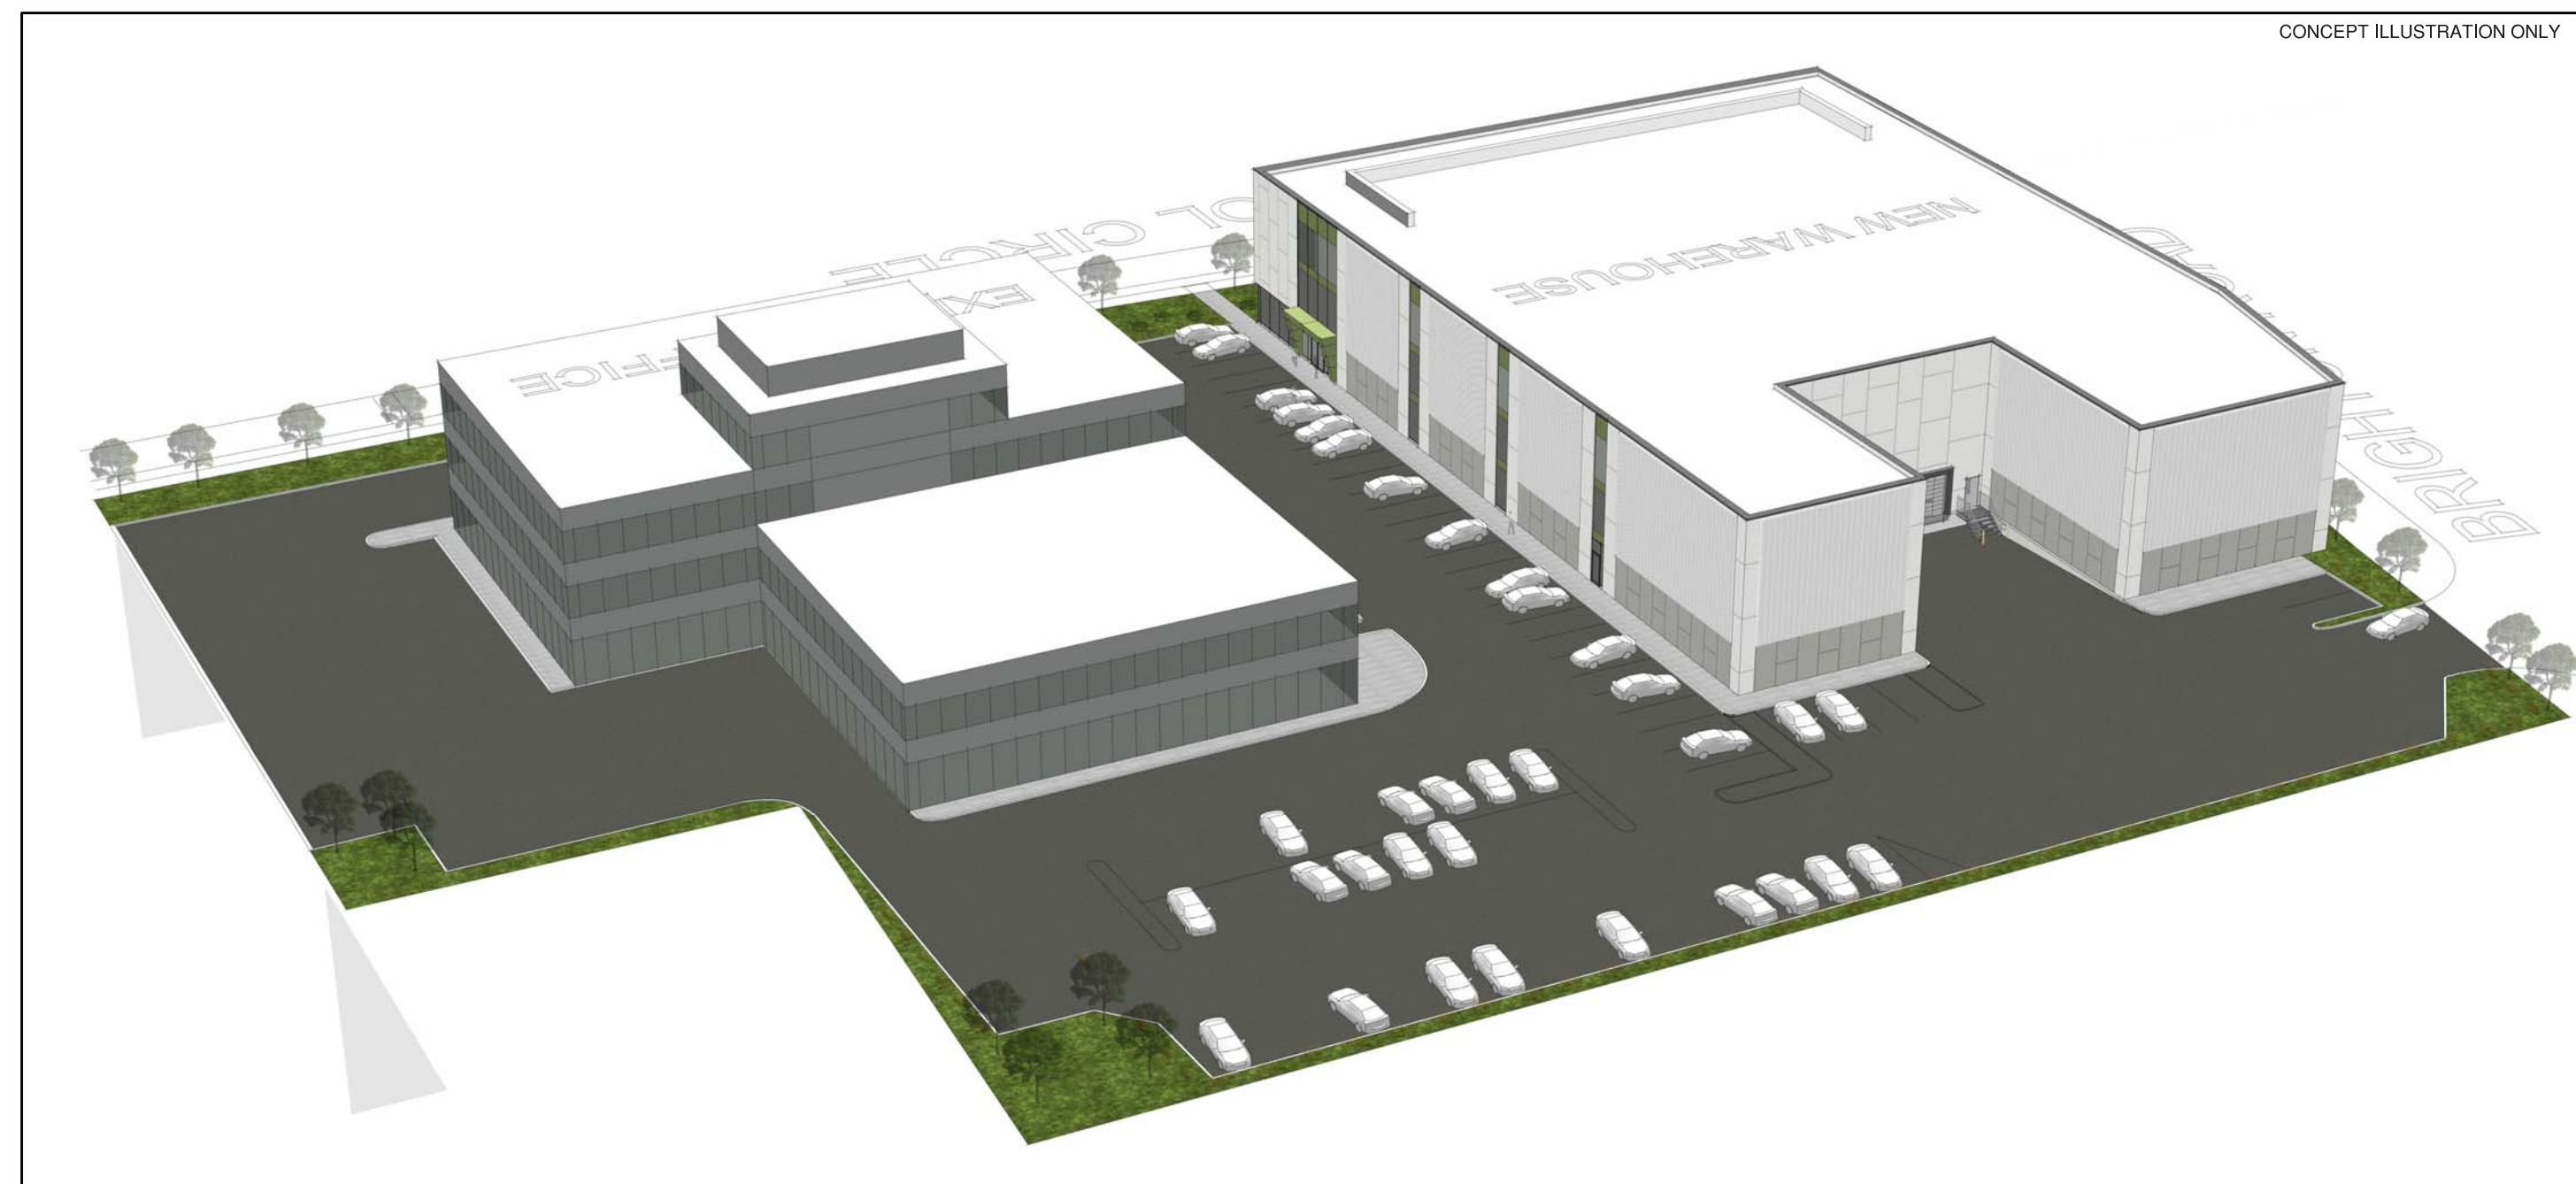

3 BIRD'S EYE VIEW  
SCALE: NTS




5 STREET PERSPECTIVE VIEW  
SCALE: NTS



2 BIRD'S EYE VIEW  
SCALE: NTS



4 STREET PERSPECTIVE VIEW  
SCALE: NTS

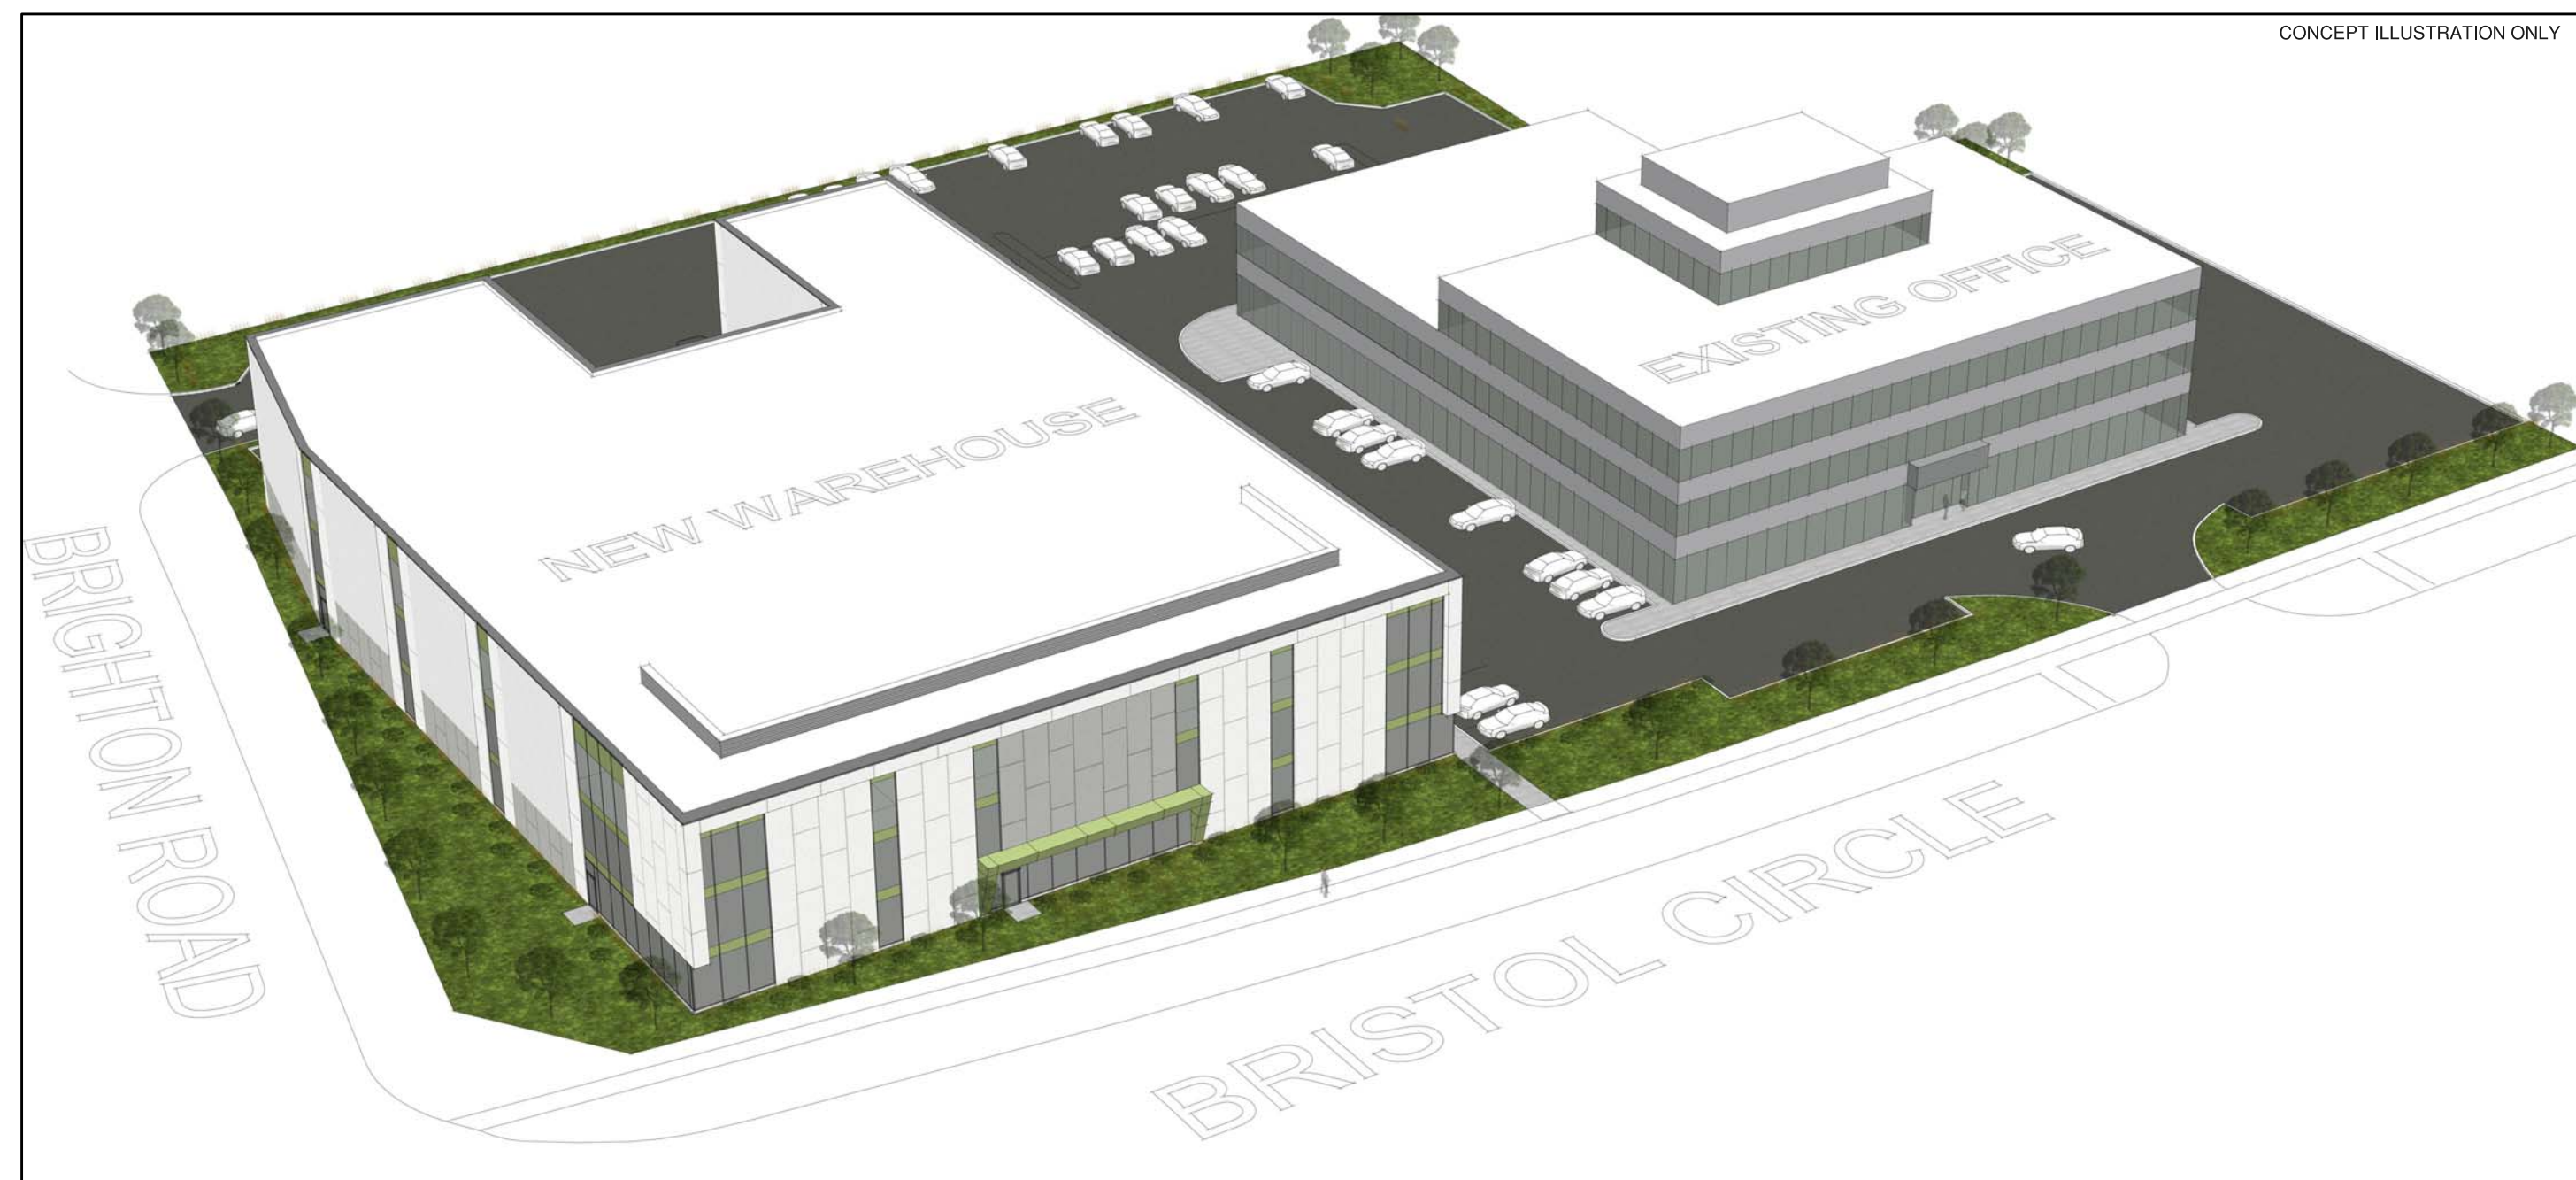

1 BIRD'S EYE VIEW  
SCALE: NTS

This drawing is not to be used for construction unless signed by partner in charge.  
Contractors must verify all dimensions and be responsible for same, report any discrepancies to the architect before commencing the work.  
Prints are not to be scaled.

All drawings and related documents are the sole copyright property of the architect and must be returned upon request, any reproduction of drawings and related documents in part or in whole is forbidden without the architect's written permission.

detail number key to details  
sheet number

OWNER:  
KANEFF GROUP OF COMPANIES  
8501 Mississauga Road  
Brampton | Ontario | L6Y 5G8

APPLICANT:

Issued for Site Plan Approval 15.06.23

**New 1-Storey Warehouse Building**

2360 Bristol Circle  
Oakville, Ontario

**EXTERIOR PERSPECTIVES**

Project Number:  
22029

Drawn By: KM  
Checked By: KM  
Date: JUN 2023  
Scale: N/A  
Sheet Number: