



Chick-fil-A

Chick-fil-A
5200 Buffington Road
Atlanta, Georgia
30349-2998

PETROFF PARTNERSHIP ARCHITECTS
PETROFF

10 AVIVA WAY, SUITE 400
MARKHAM ONTARIO CANADA L6G 0G1
TEL. 905.470.7000 FAX. 905.470.2500

CHICK-FIL-A
WINSTON POWER
CENTRE
2460 Winston Churchill Blvd.
Oakville, ON

FSR#30085

BUILDING TYPE / SIZE: xx
RELEASE: 25.05

PRINTED FOR
PROJECT STATUS

REVISION SCHEDULE
NO. DATE DESCRIPTION
2 05-11-2025 ISSUED FOR SPA SUBMISSION


CONSULTANT PROJECT # 25804.00
DATE 05/11/25

DRAWN BY PM
Information contained on this drawing and in all digital files
produced for above named project may not be reproduced in
any manner without express written or verbal consent from
authorized project representatives.

SHEET
EXTERIOR ELEVATION

SHEET NUMBER

SPA-2

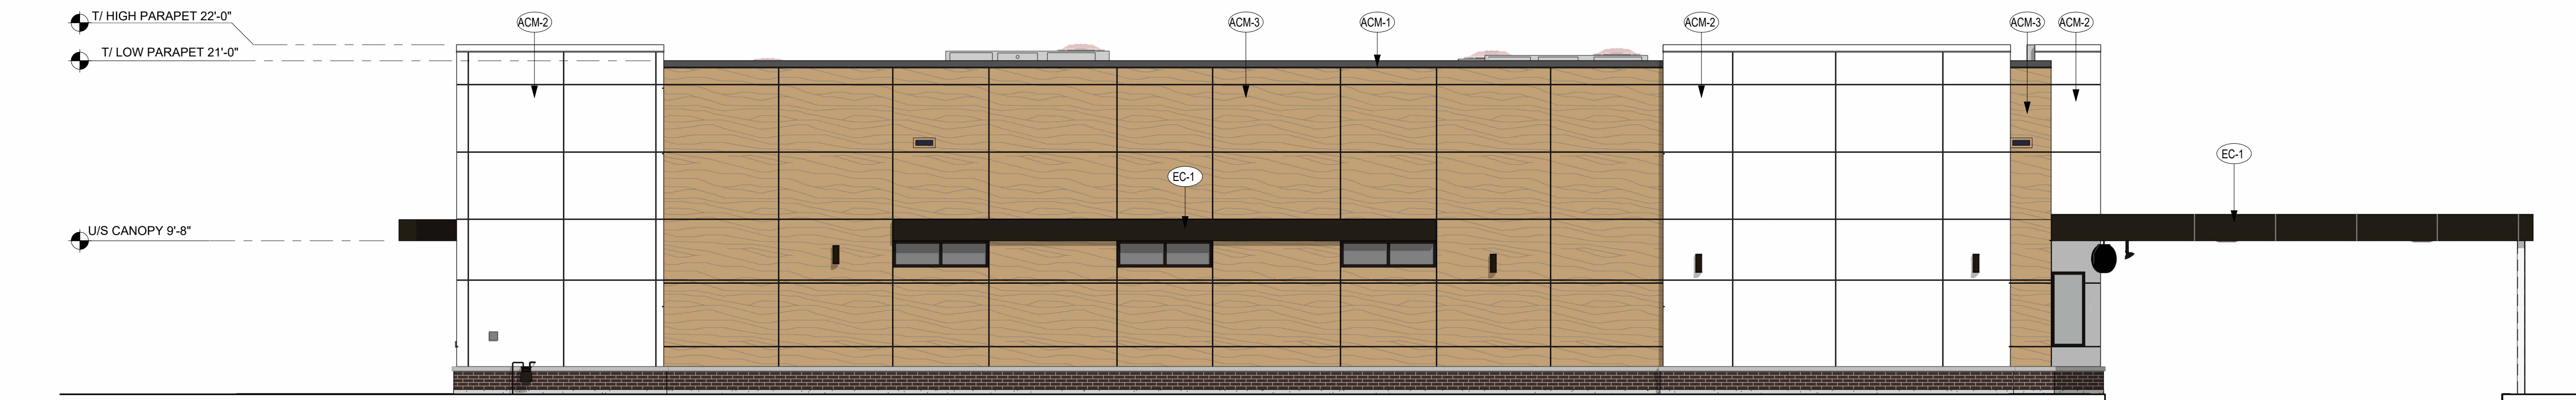


D3 EXTERIOR ELEVATION
1 : 70



C3 EXTERIOR ELEVATION
1 : 70



B2 EXTERIOR ELEVATION
1 : 70

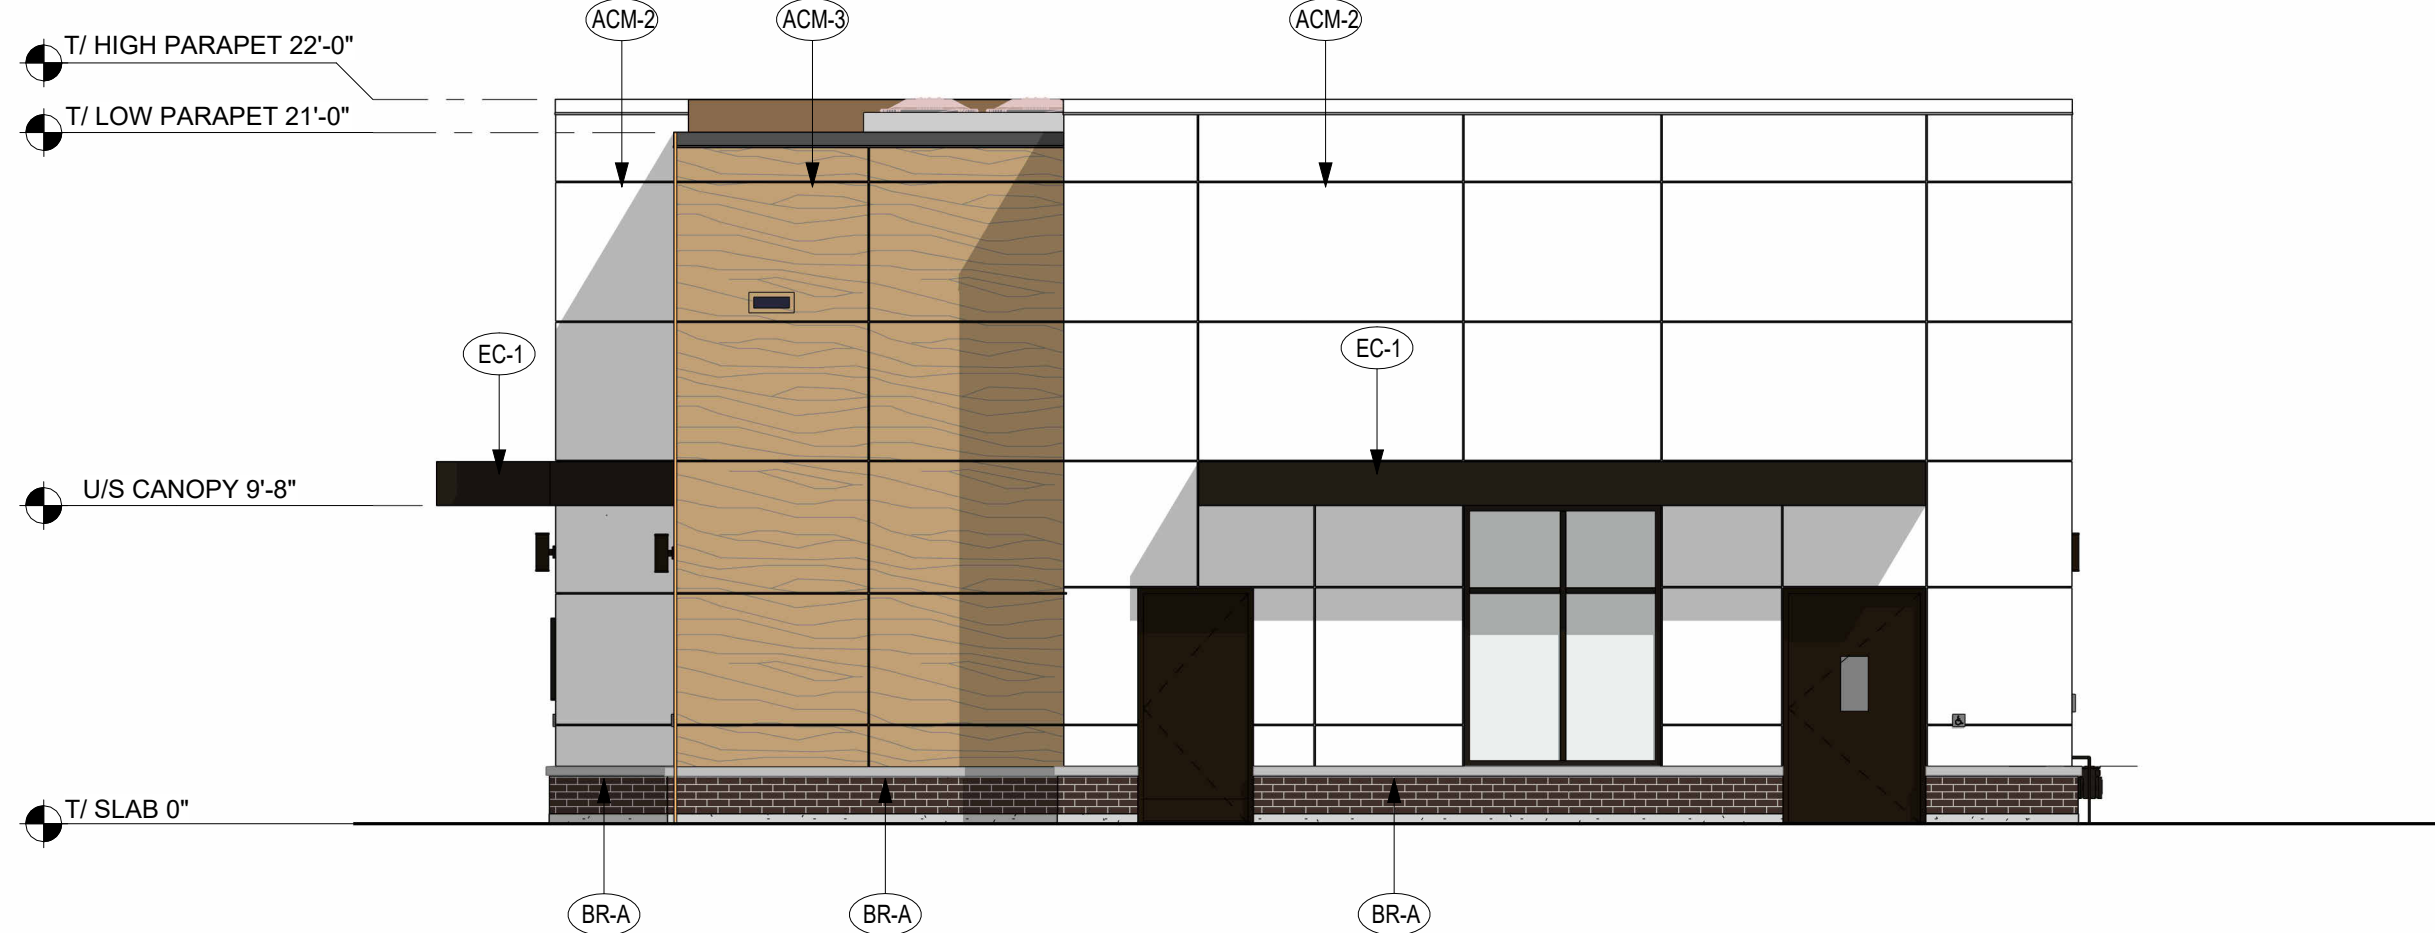

A2 EXTERIOR ELEVATION
1 : 70

EXTERIOR FINISHES SCHEDULE

(ACM-1)	ALUMINUM COMPOSITE PANEL ALPOLIC OR APPROVED EQUAL JBR DARK BRONZE	(BR-A)	BRICK VENEER BY CANADA BRICK SIZE - CANADA ARCHITECTURAL SERIES (MAX) COLOUR - VANIER MORTAR COLOUR - 920 BLACK TIS
(ACM-2)	ALUMINUM COMPOSITE PANEL ALPOLIC OR APPROVED EQUAL BNT BONE WHITE	(ST-1)	INSULATED GLAZED UNITS (CLEAR) IN ALUMINUM FRAMES KAWNEER OR APPROVED EQUAL FRAME FINISH - DARK BRONZE #40
(ACM-3)	ALUMINUM COMPOSITE PANEL ALPOLIC OR APPROVED EQUAL QBV ORIENTAL CANE	(ST-2)	INSULATED GLAZED UNITS (CLEAR) IN ALUMINUM DOORS & FRAMES KAWNEER OR APPROVED EQUAL FRAME FINISH - DARK BRONZE #40
(ACM-4)	ALUMINUM COMPOSITE PANEL ALPOLIC OR APPROVED EQUAL QBT ZEBRAWOOD DARKER		

(ST-3) DRIVE THRU DOOR BY ASSA ABLOY
COLOUR TO MATCH ALUMINUM
FRAME FINISH 'ST-1'

(PT-119) INSULATED HOLLOW METAL DOOR AND
FRAME
PAINT FINISH TO MATCH SHERWIN
WILLIAMS SW-2926 'IRON GATE'

NOTE:
ACM PANELS SHALL HAVE SAME
GRAIN DIRECTION (TYPICAL FOR ALL
PANELS AND ALL ELEVATIONS)

LEGEND

(ACM-1)	(ACM-3)	(PT-119)	SCUPPER - PT-119 SEE
(ACM-2)	(BR-A)		OIL EXTRACTION PORT ACCESS BOX
			CO2 FILL BOX -
			LIGHT FIXTURE - REFER TO ELECTRICAL
			HOSE BIB