


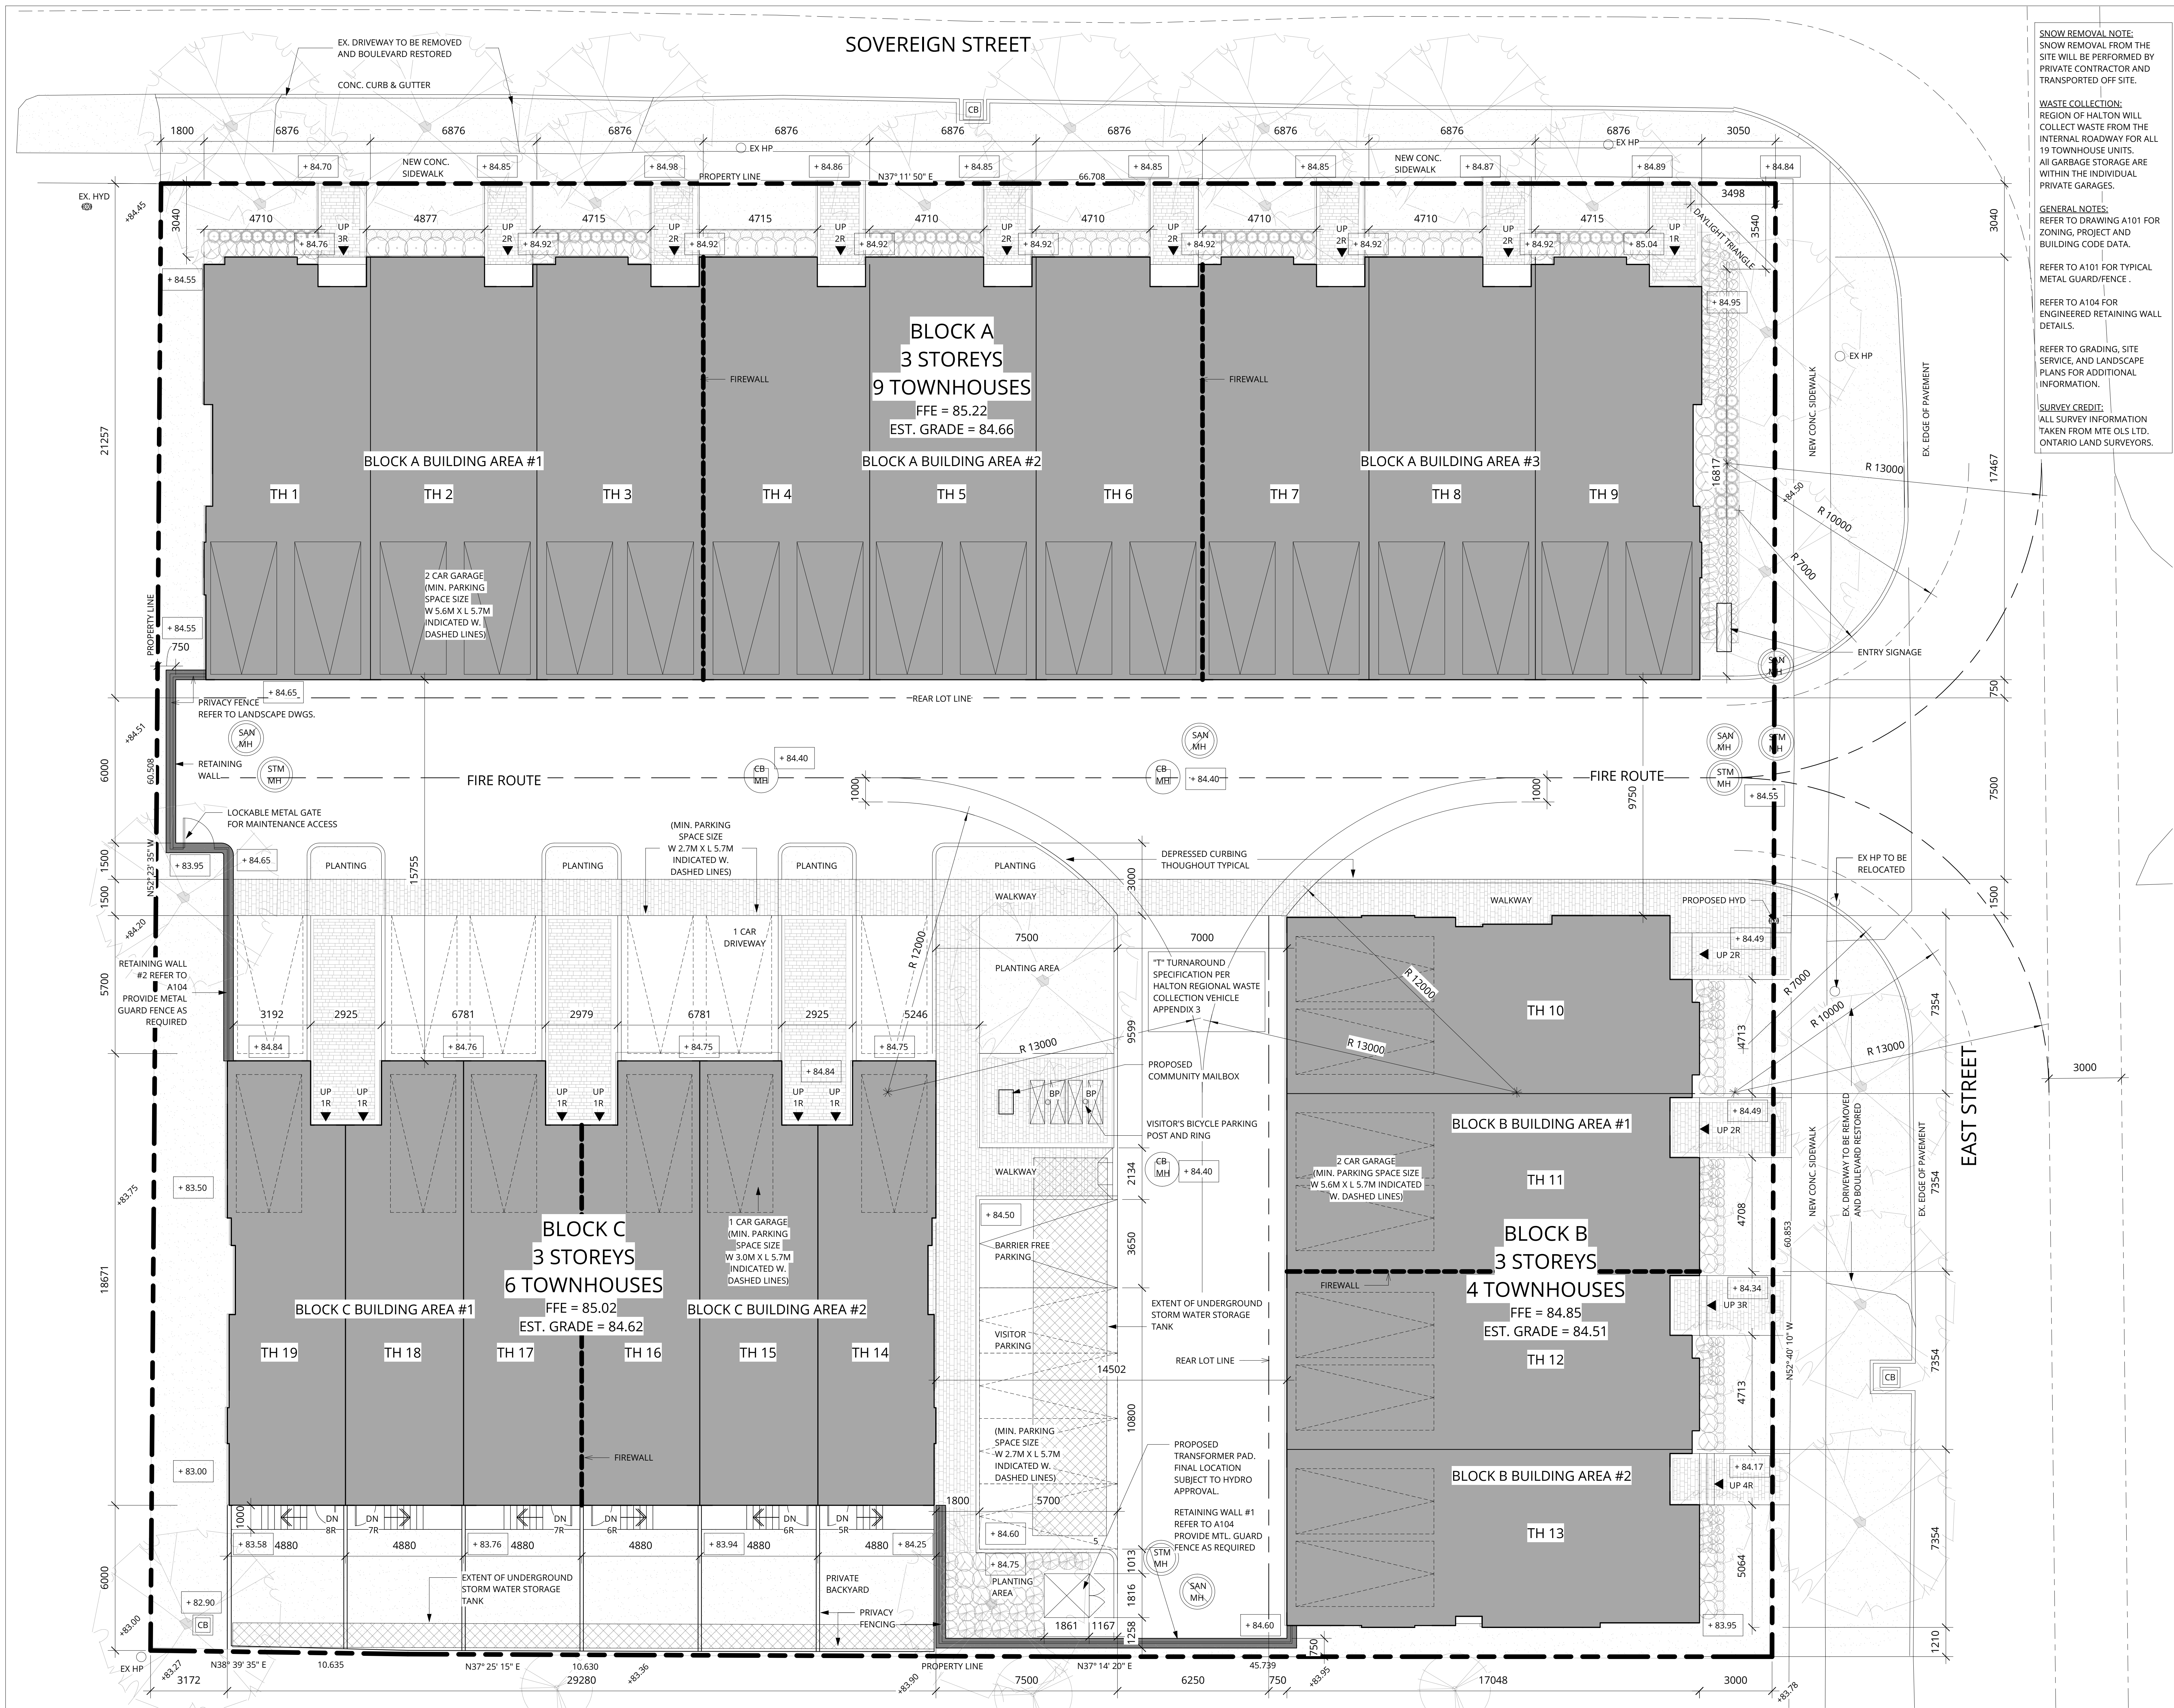

SNOW REMOVAL NOTE:
SNOW REMOVAL FROM THE SITE WILL BE PERFORMED BY PRIVATE CONTRACTOR AND TRANSPORTED OFF SITE.

WASTE COLLECTION:
REGION OF HALTON WILL COLLECT WASTE FROM THE INTERNAL ROADWAY FOR ALL 19 TOWNHOUSE UNITS. ALL GARBAGE STORAGE ARE WITHIN THE INDIVIDUAL PRIVATE GARAGES.

GENERAL NOTES:
REFER TO DRAWING A101 FOR ZONING, PROJECT AND BUILDING CODE DATA.
REFER TO A101 FOR TYPICAL METAL GUARD/FENCE .
REFER TO A104 FOR ENGINEERED RETAINING WALL DETAILS.
REFER TO GRADING, SITE SERVICE, AND LANDSCAPE PLANS FOR ADDITIONAL INFORMATION.
SURVEY CREDIT:
ALL SURVEY INFORMATION TAKEN FROM MTE OLS LTD. ONTARIO LAND SURVEYORS.

2	SPA SUBMISSION #1	2018-03-12
1	ISSUED FOR COORDINATION	2018-01-29
NO.	REVISION / ISSUED FOR	DATE

SITE PLAN

PROJECT: **WATER WALK TOWNHOUSES**
2286 - 2298 SOVEREIGN STREET, OAKVILLE, ONTARIO

PROJECT NORTH:	SCALE:
	1 : 100
	PLOT DATE:
	12/03/2018
	DRAWN BY:
	Author
	FILE NO.:
	16-011